


I:\ProjectData\093605_MAD-70-10.27_Phase_2\Design_Roadway\Basemaps\93605_BP001.dgn prelim layout 12/7/2021 4:15:52 PM ahollowi

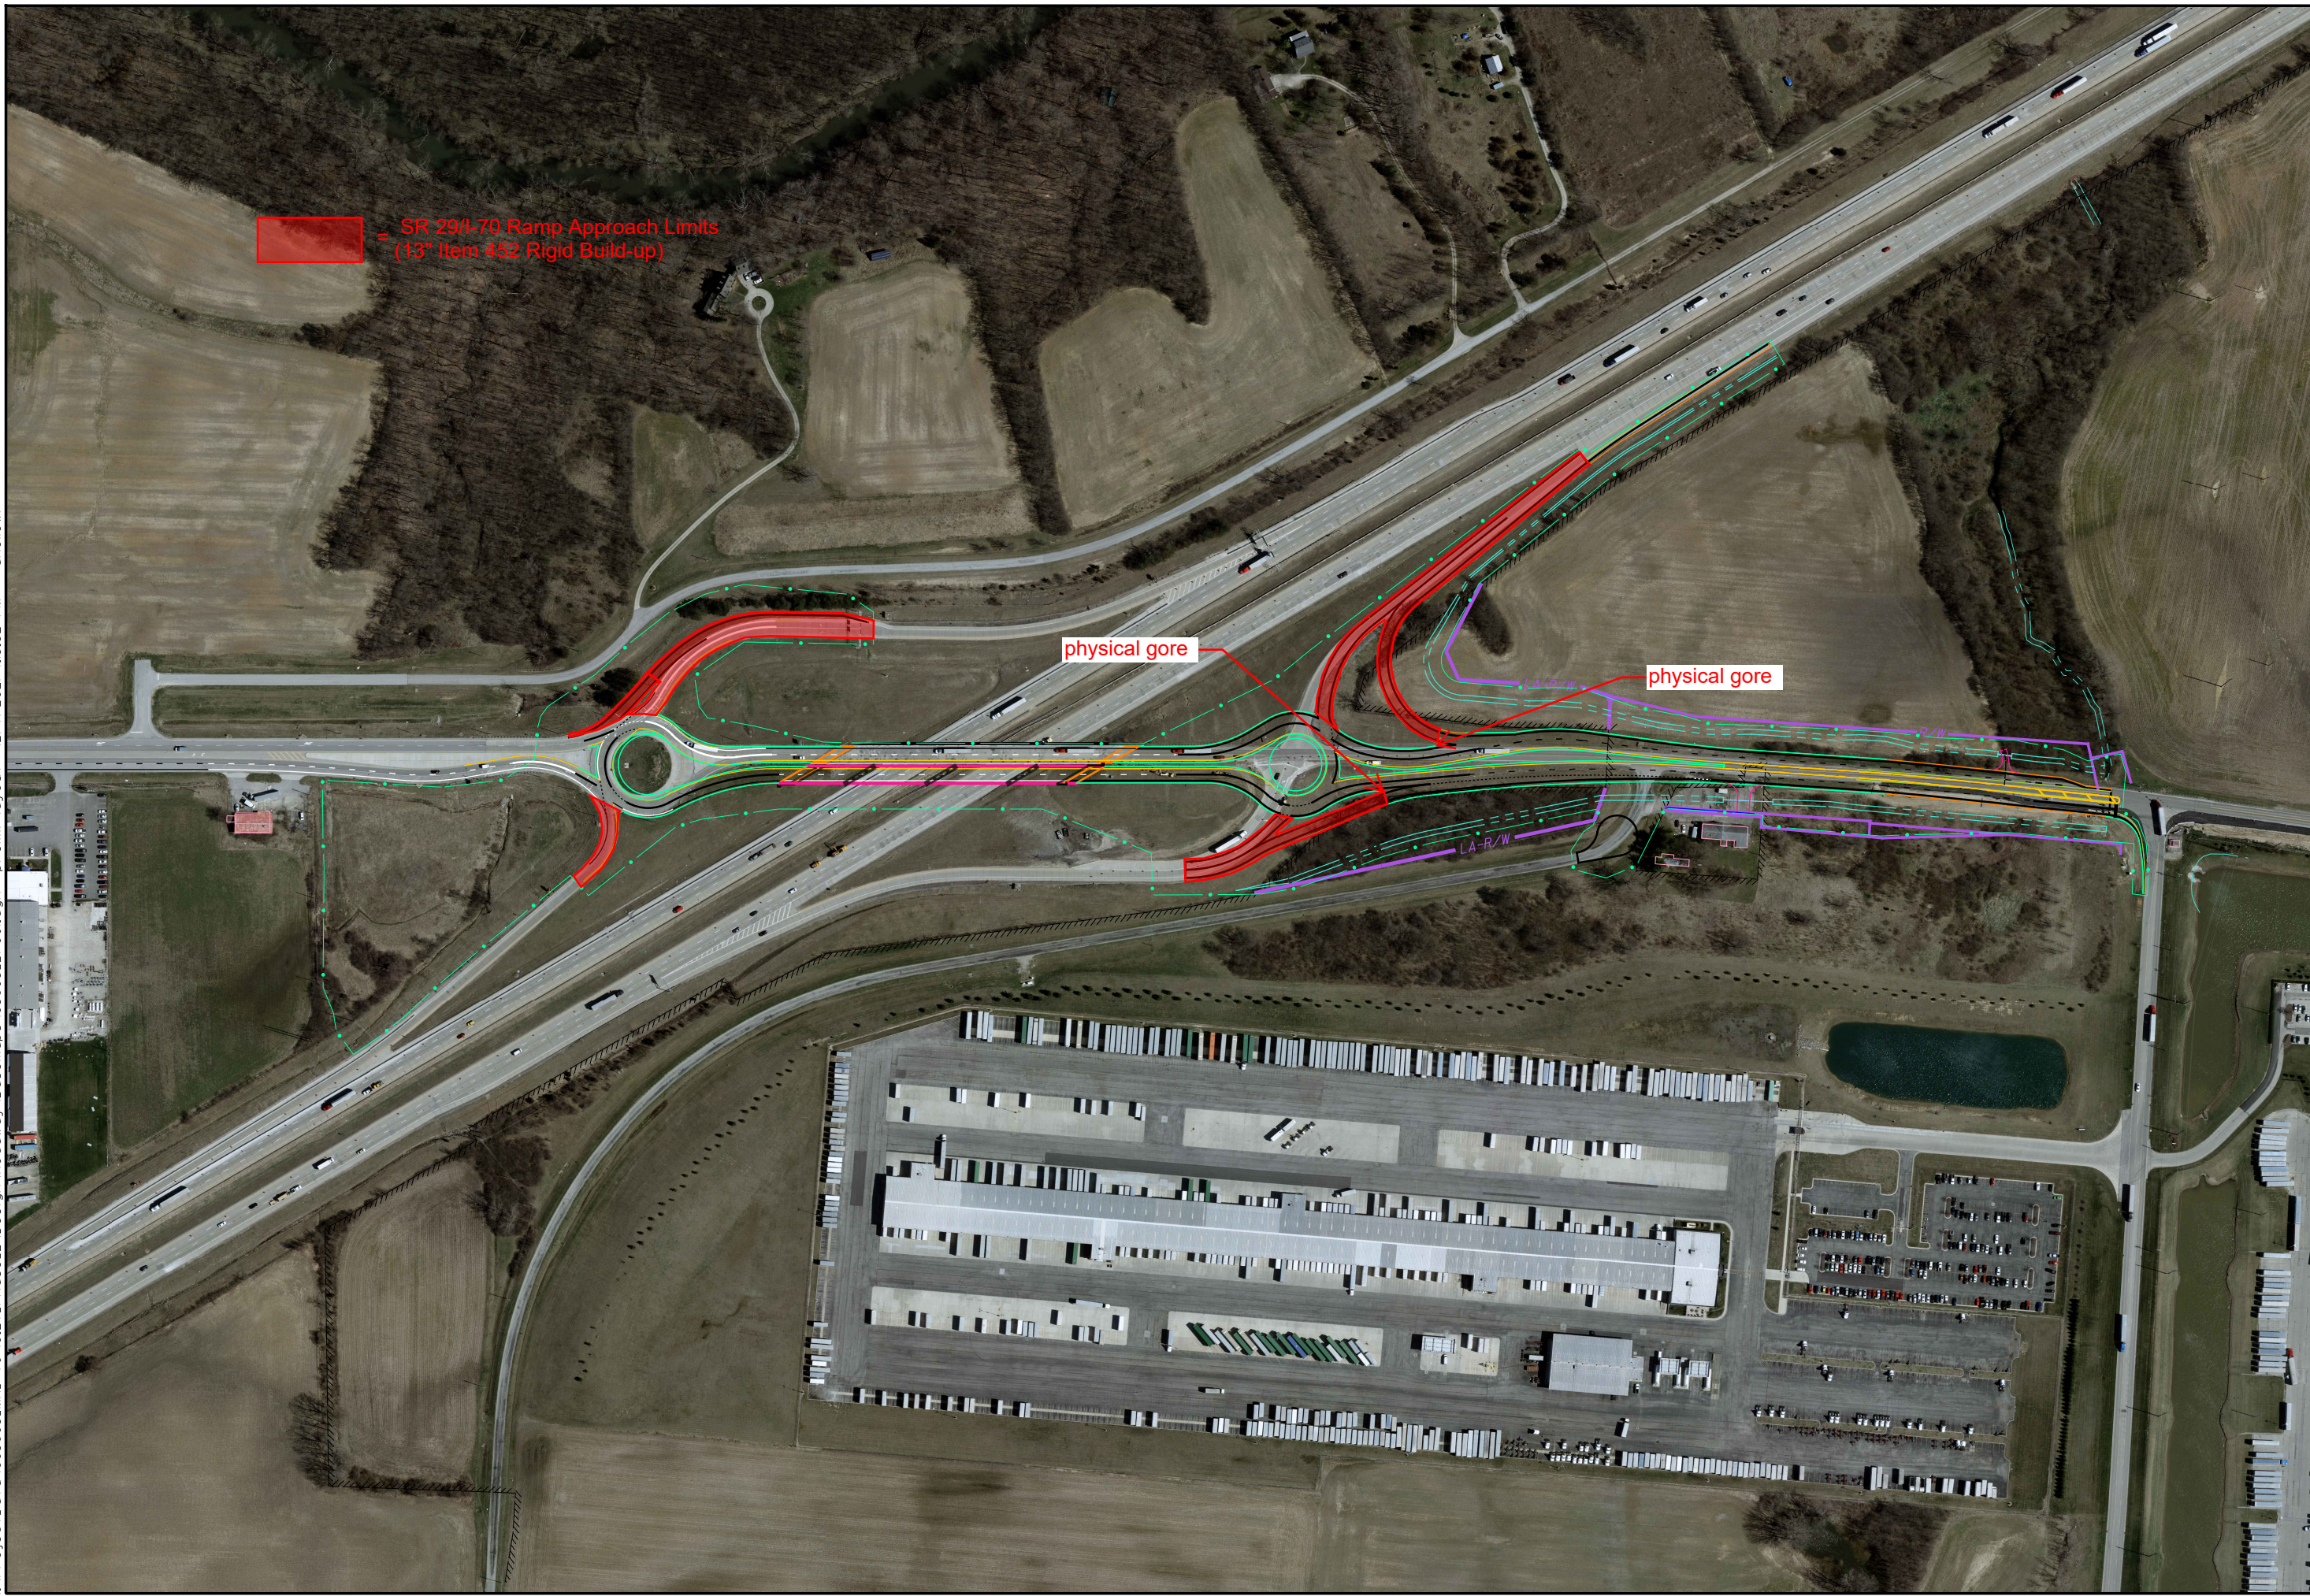

SR 29/I-70 Ramp Approach Limits
(13" Item 452 Rigid Build-up)

physical gore

physical gore

LA-R/W

R/W



CALCULATED XXX
CHECKED XXX

**SCHEMATIC PLAN
MAD-70/29 PHASE 2**

MAD-70-10.27 PH 2

