


DATE: 19-Nov-09 10:49
 FILE: J:\Job\6087 MAH-170-4.80\Plan_Sheet\Microstation_DGN\6087_CPB.dgn
 SCALE: 1" = 20'

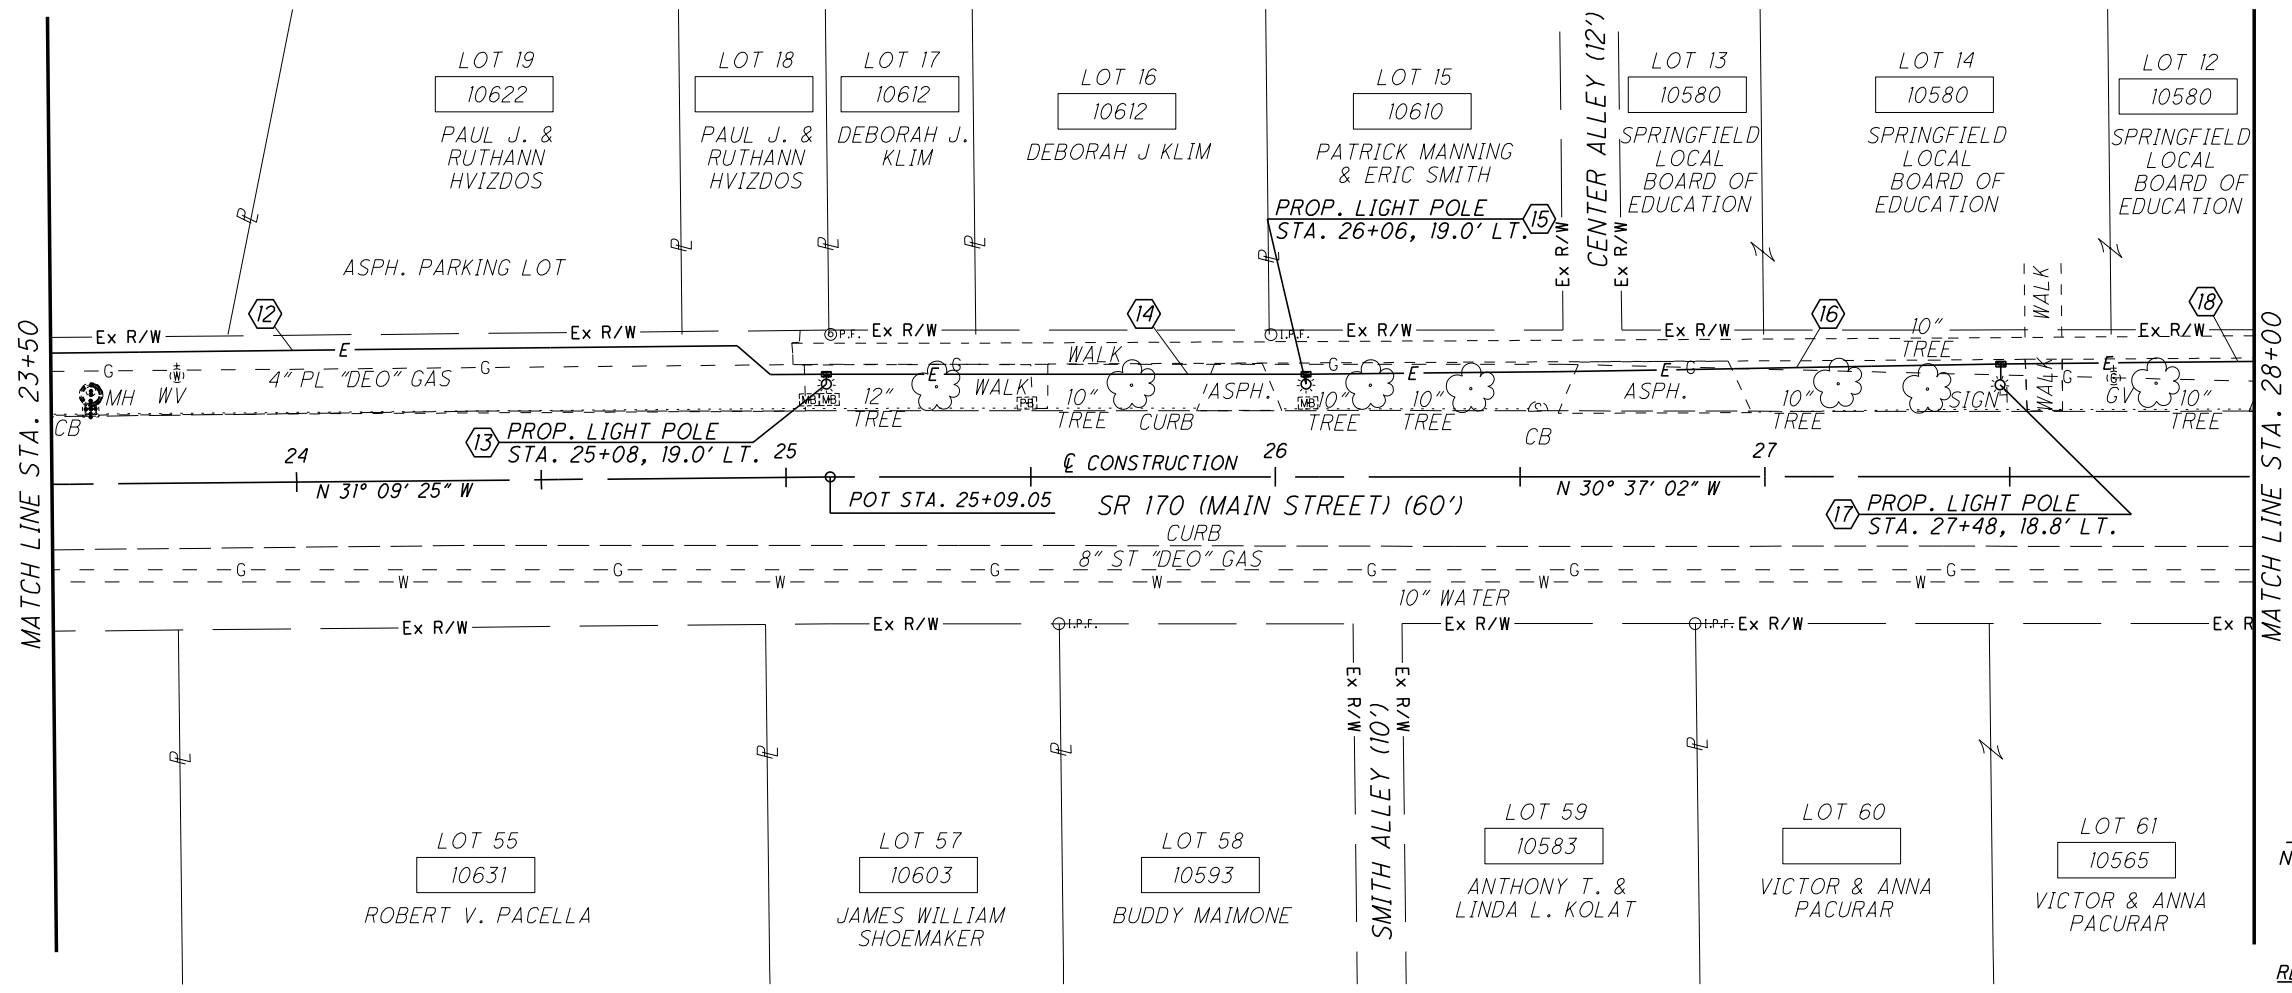



LEGEND

PROPOSED LIGHT POLE

PROPOSED JUNCTION BOX

PROPOSED CONDUIT

CROSS REFERENCES	
SHEET NO.	DESCRIPTION
4	SUB-SUMMARY
9	LIGHTING DETAILS

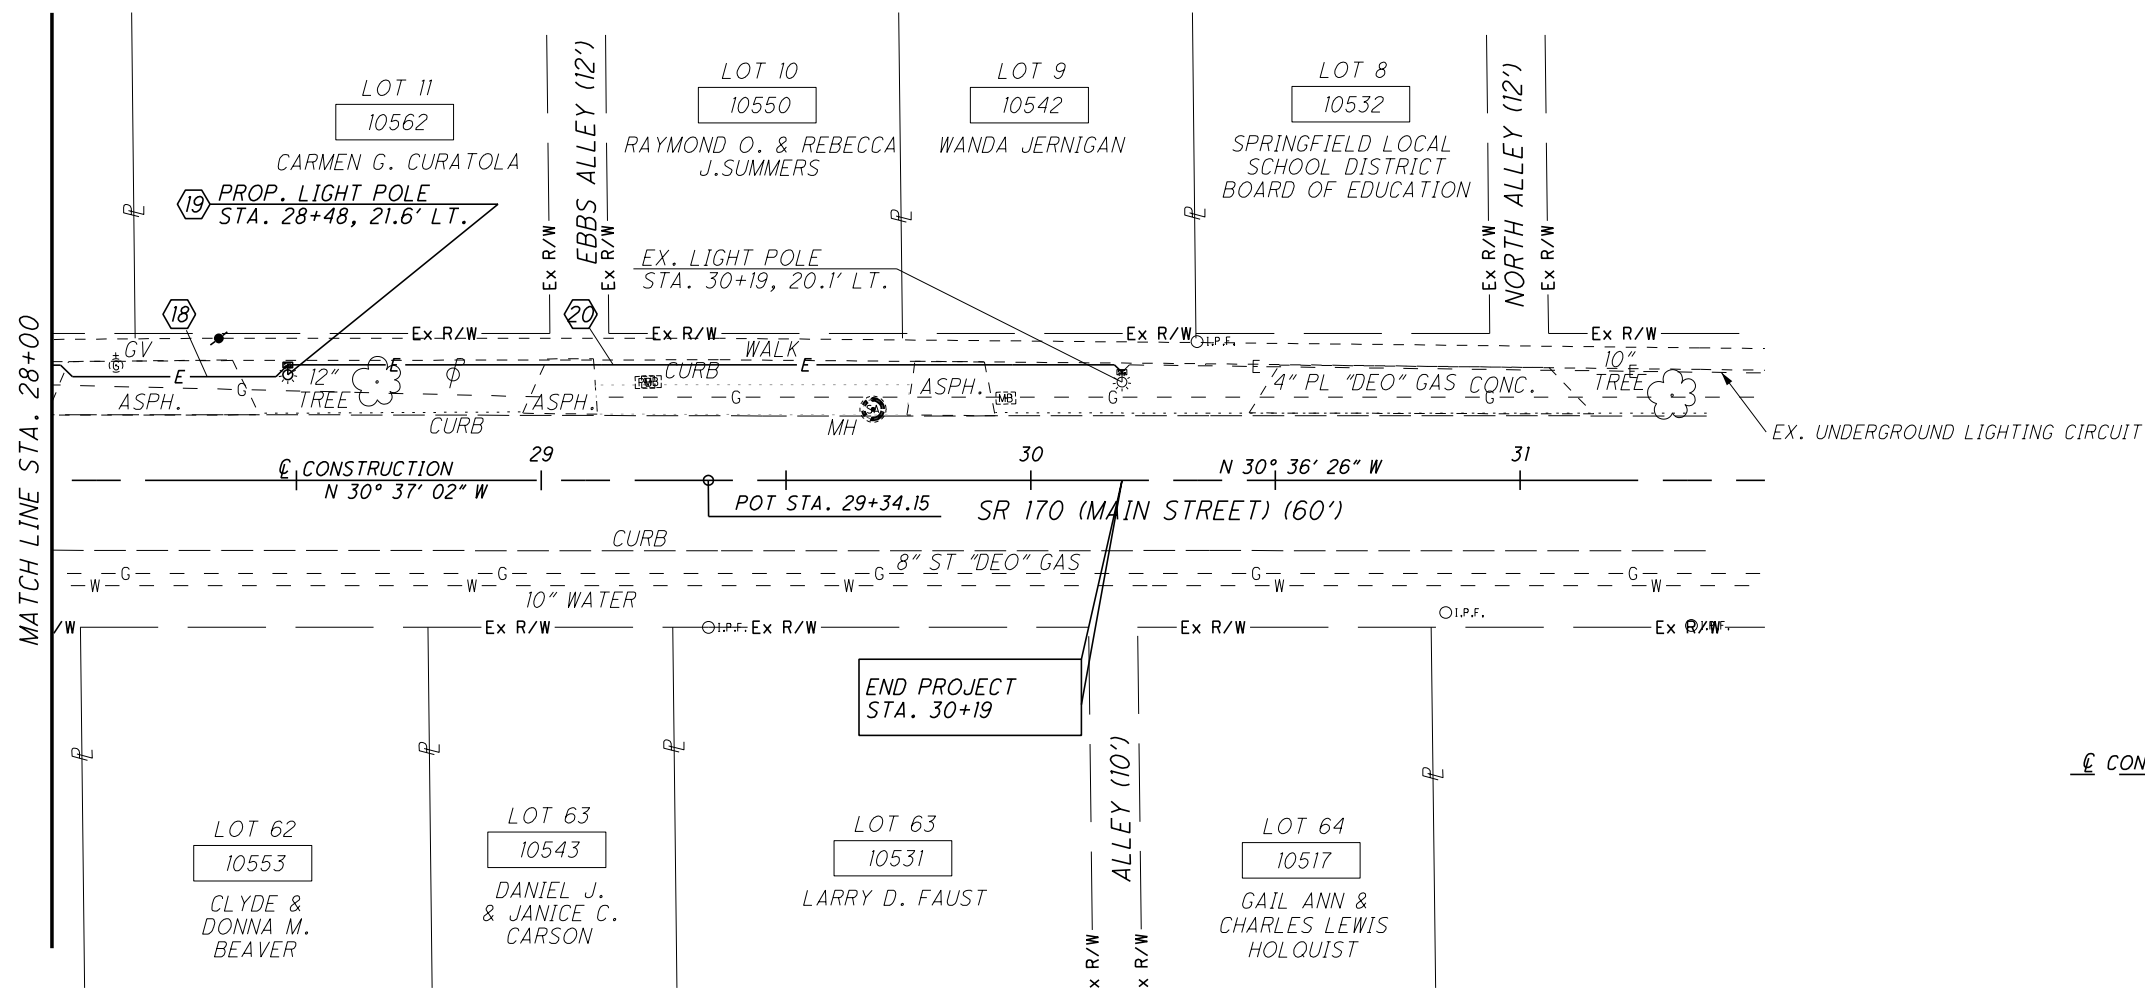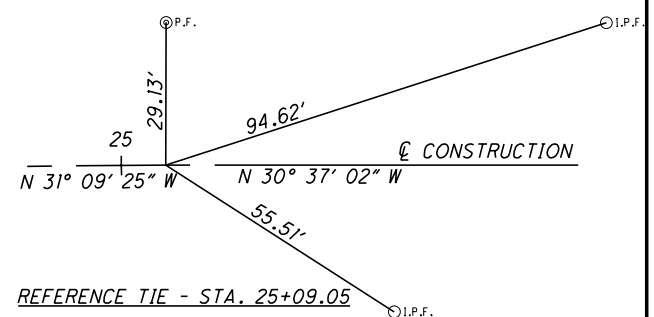

NOTE: THE CONTRACTOR SHALL CONNECT THE PROPOSED LIGHTING CIRCUIT TO THE EXISTING LIGHTING CIRCUIT AT THE EXISTING LIGHT POLE LOCATED AT STA. 30+19, LT. PAYMENT FOR THIS CONNECTION TO BE INCLUDED WITH THE VARIOUS ITEMS OF WORK TO BE PERFORMED IN THIS CONTRACT. NO SEPARATE PAYMENT WILL BE MADE.

