



MATCH LINE STA. 4+00

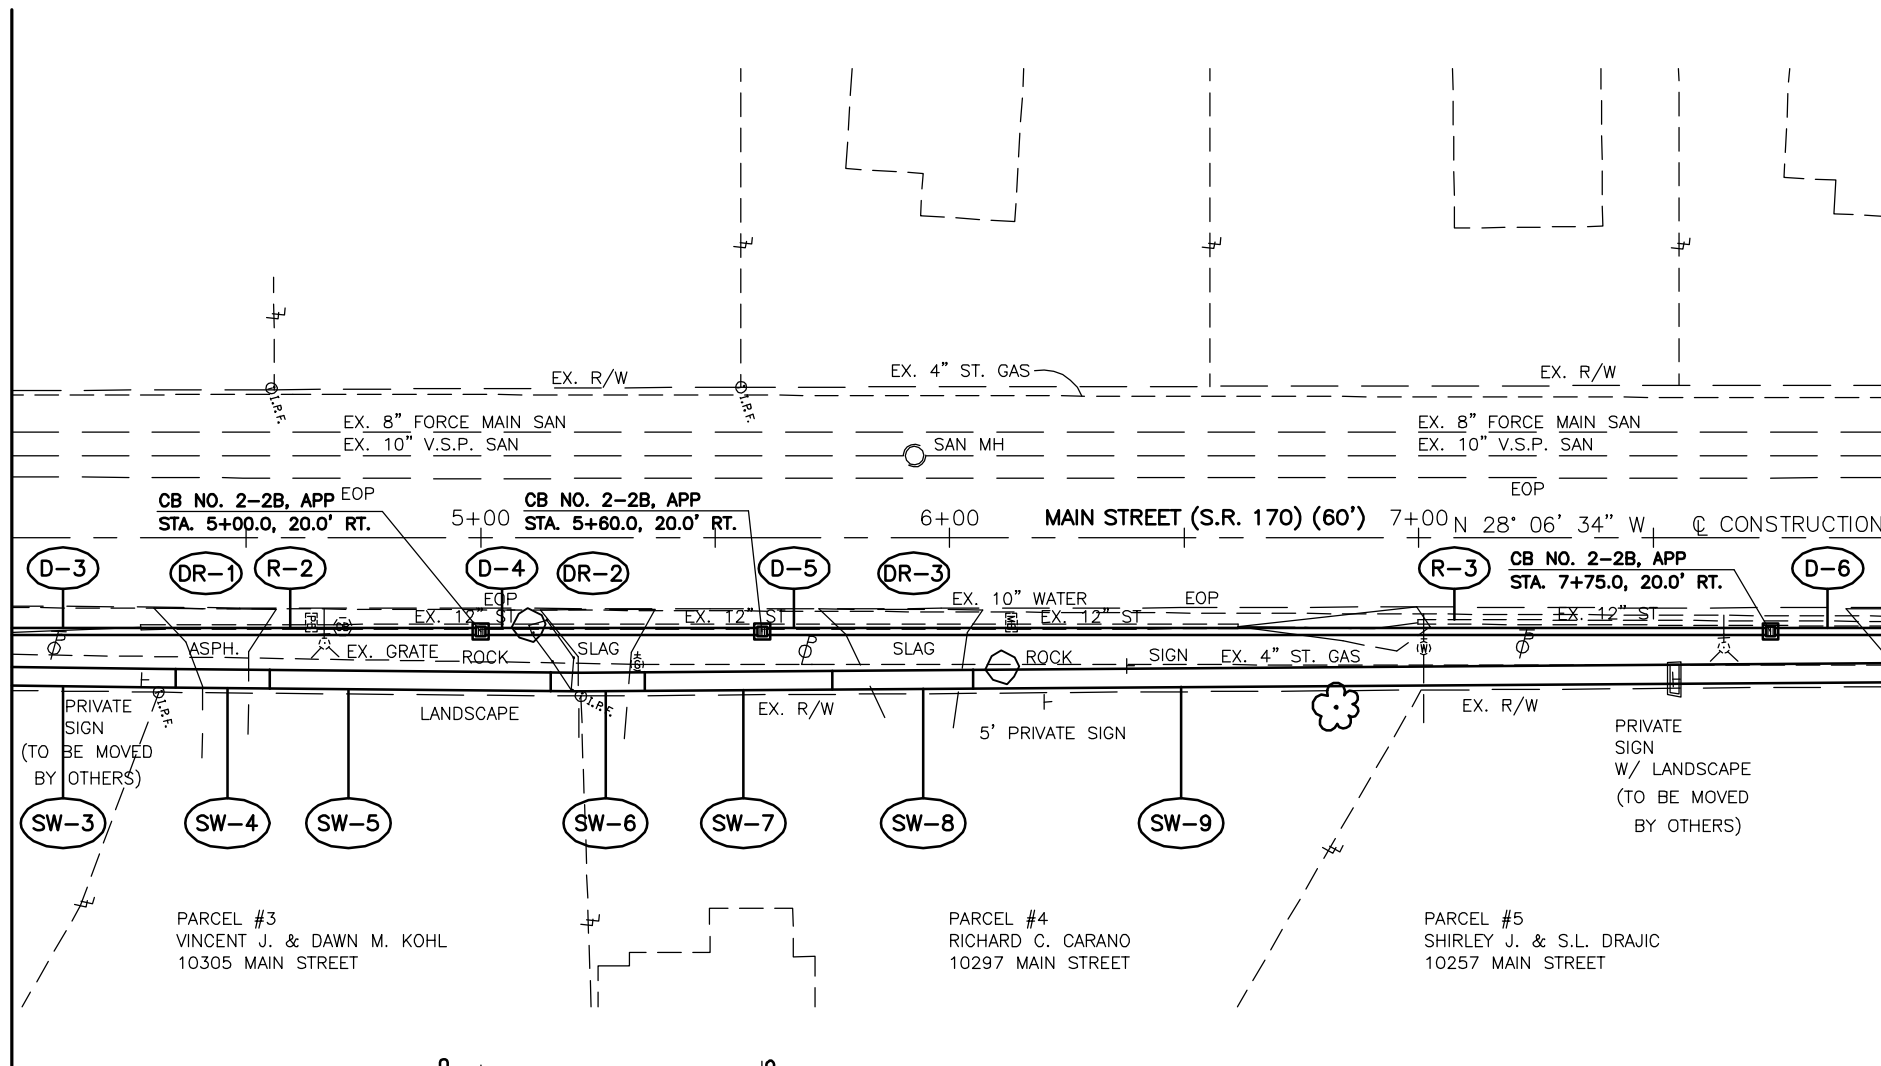

MATCH LINE STA. 8+00

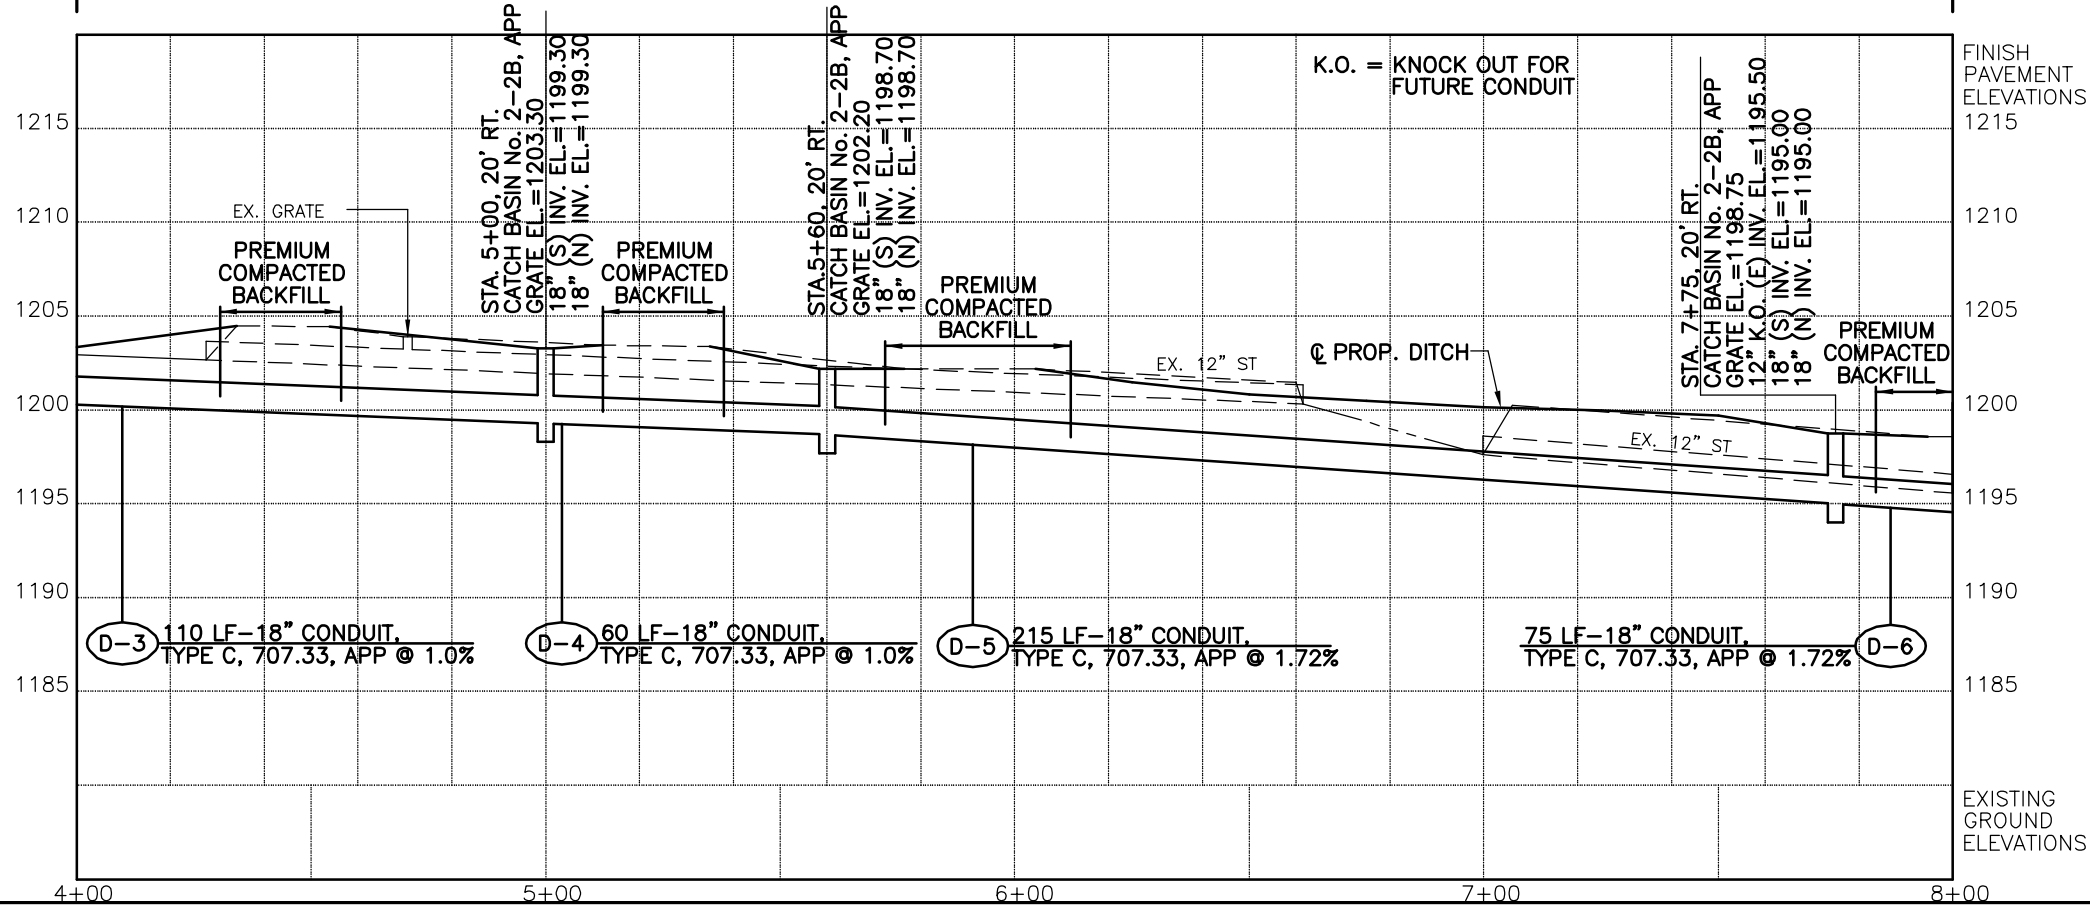

REF NO.	STATION		SIDE	202 PIPE REMOVED, 24" AND UNDER FT	202 CATCH BASIN REMOVED EACH	603 18" CONDUIT, TYPE C, 707.33, A.P.P. FT	604 CATCH BASIN, No. 2-2A, A.P.P. EACH	604 CATCH BASIN, No. 2-2B, A.P.P. EACH	608 4" CONCRETE WALK SQ.FT	608 8" CONCRETE WALK, A.P.P. SQ.FT
	FROM	TO								
SW-3	4+00	4+35	RT						140	80
SW-4	4+35	4+55	RT						240	80
SW-5	4+55	5+15	RT						160	120
SW-6	5+15	5+35	RT						780	
SW-7	5+35	5+75	RT							
SW-8	5+75	6+05	RT							
SW-9	6+05	8+00	RT							
D-3	3+90	4+80	RT		1	90				
D-4	4+80	5+60	RT			80				
D-5	5+60	7+75	RT			215				
D-6	7+75	8+50	RT			75				
R-2	4+27	6+62	RT	235						
R-3	7+00	10+22	RT	322						
TOTALS CARRIED TO GENERAL SUMMARY				557	1	460	1	3	1,320	280

MAH-170-5.22

PLAN AND PROFILE
STA. 4+00 TO STA. 8+00

CALCULATED
CHECKED

