




MAH-170-4.35 (PID:103854) Proposed Curb & Sidewalk for Access Management

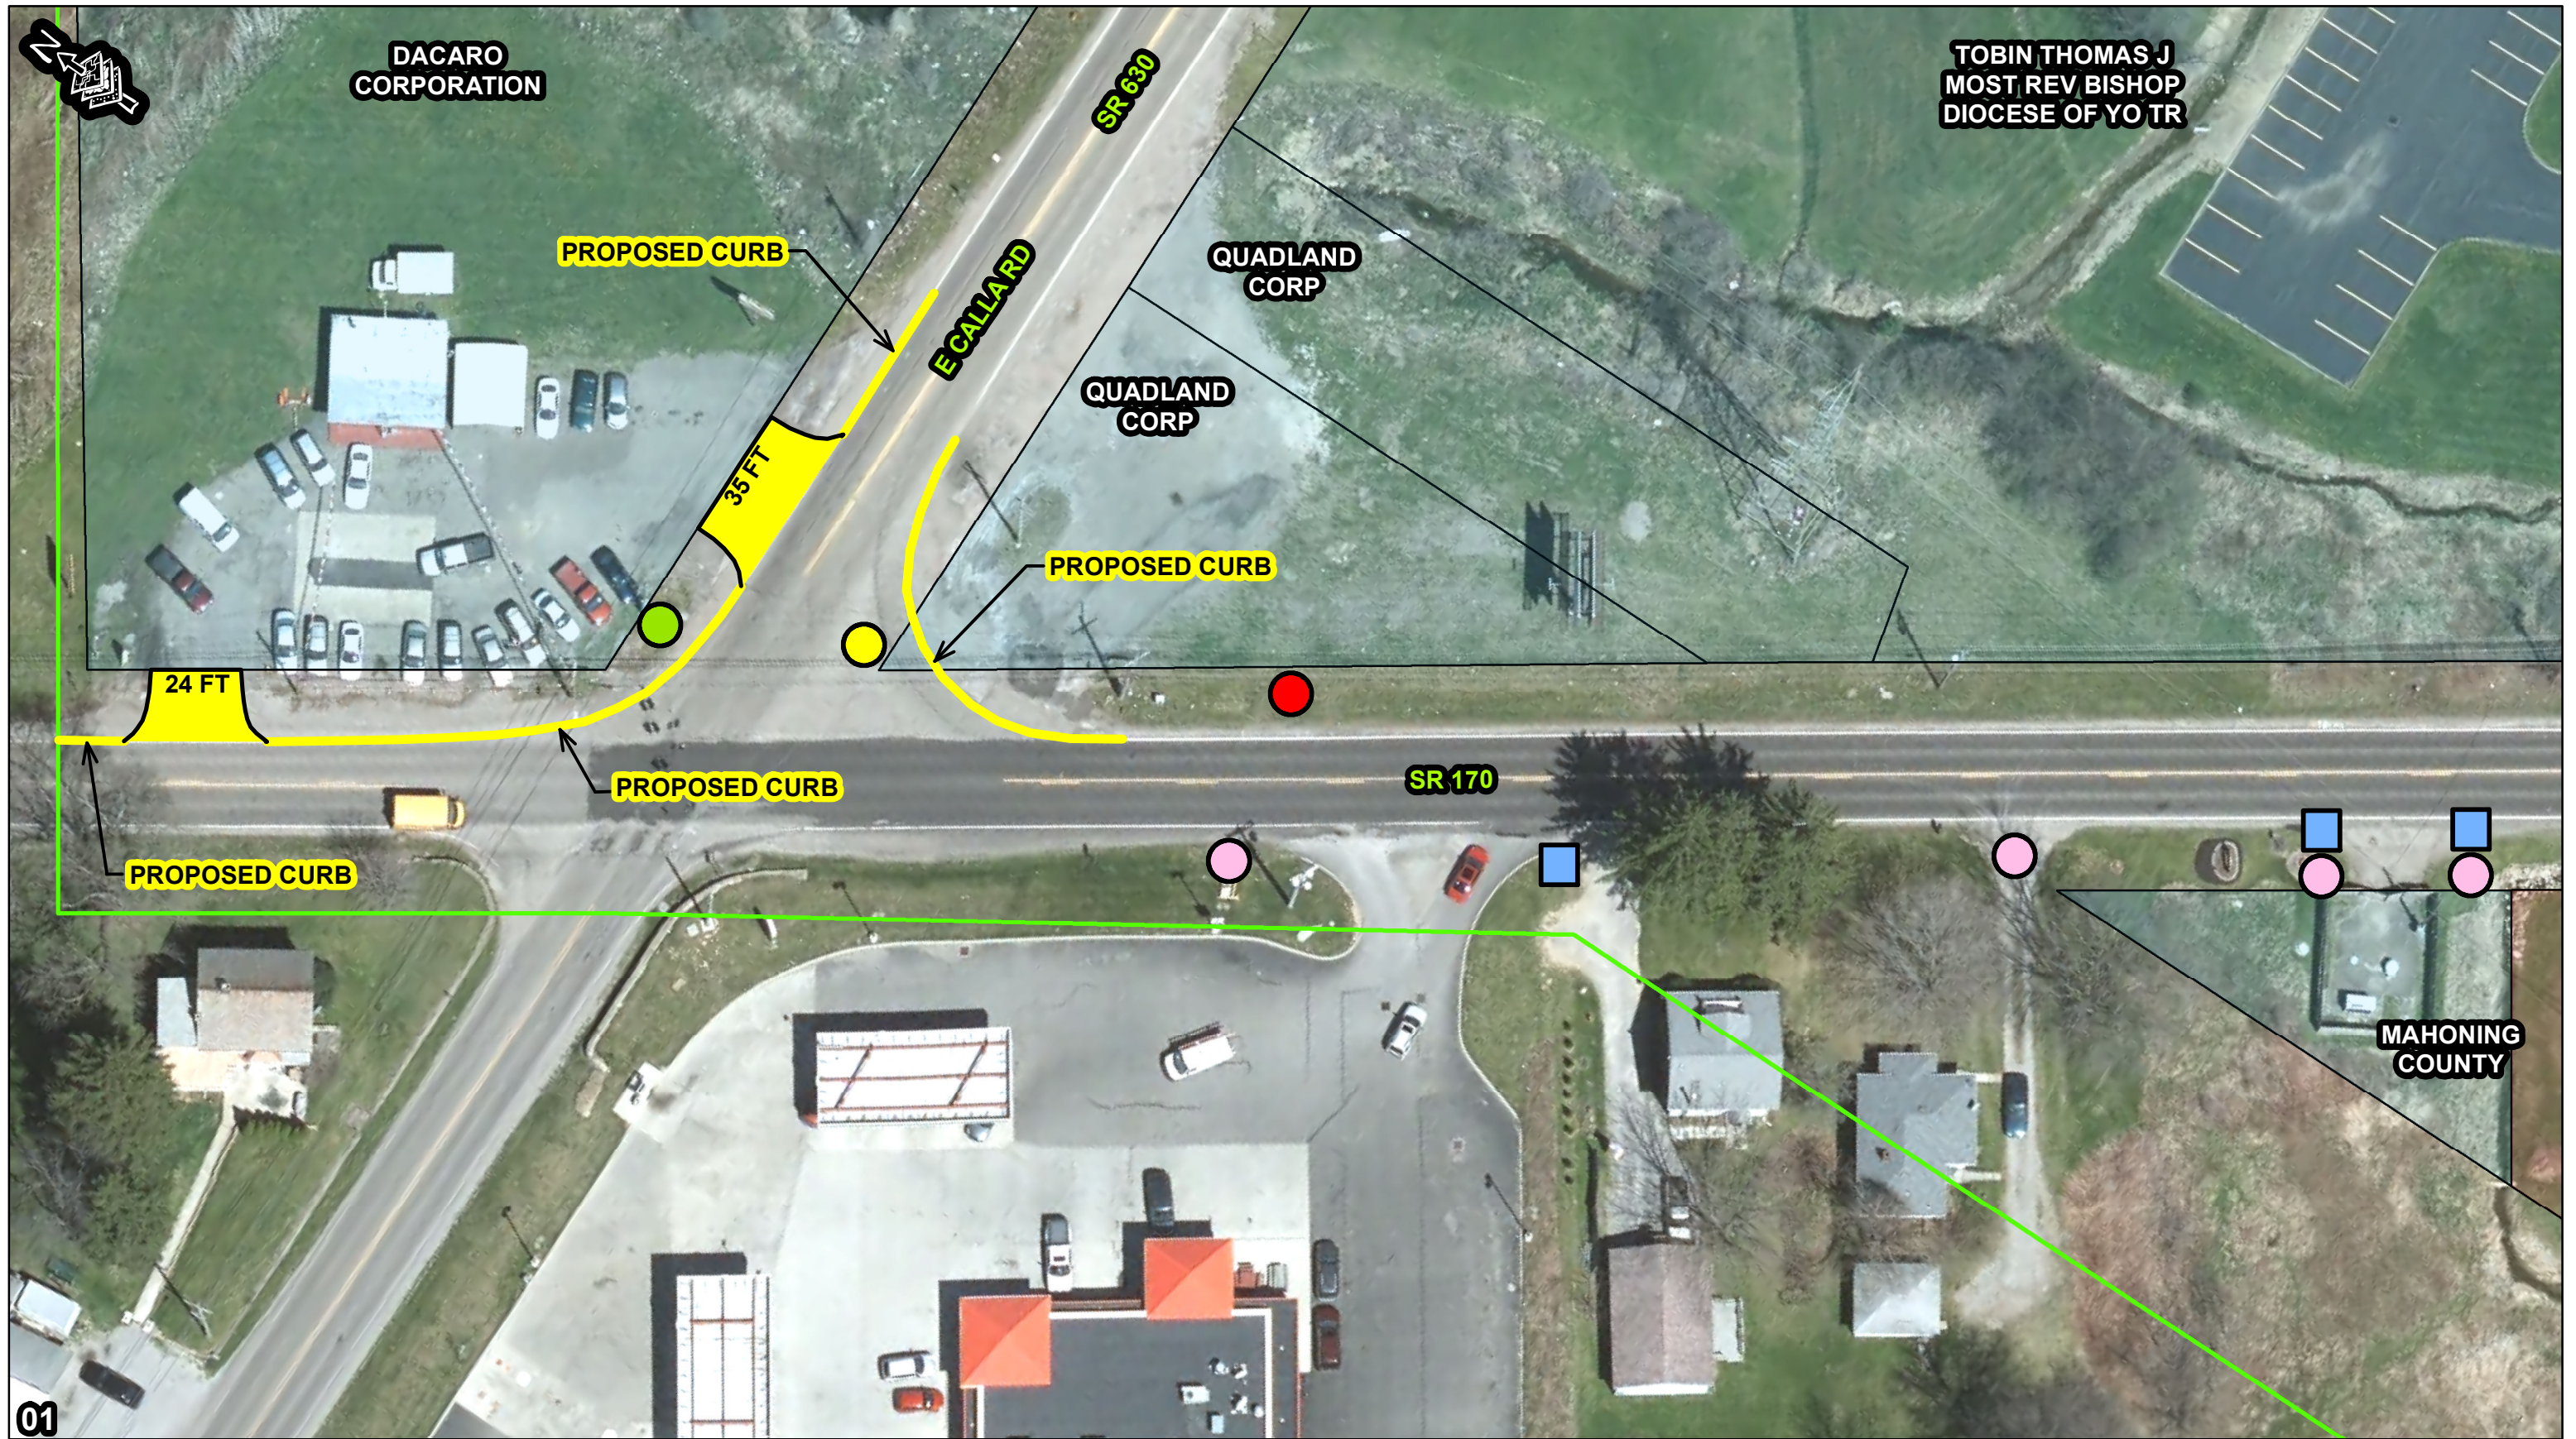

01

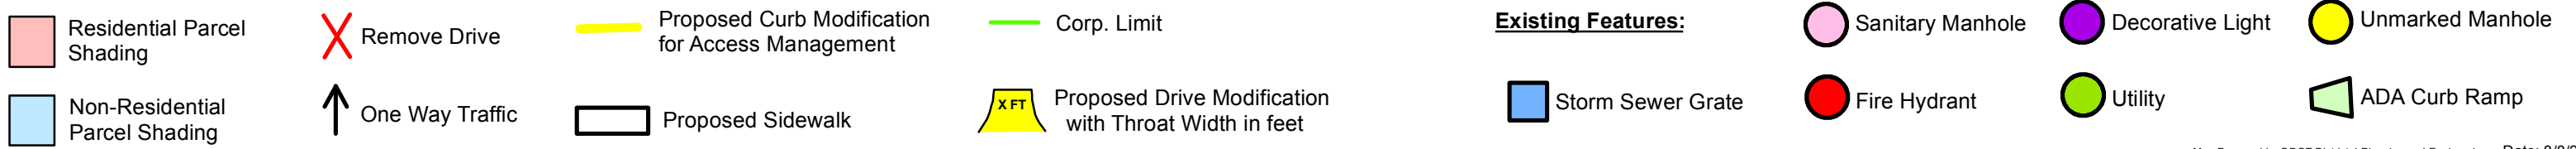

MAH-170-4.35 (PID:103854) Proposed Curb & Sidewalk for Access Management

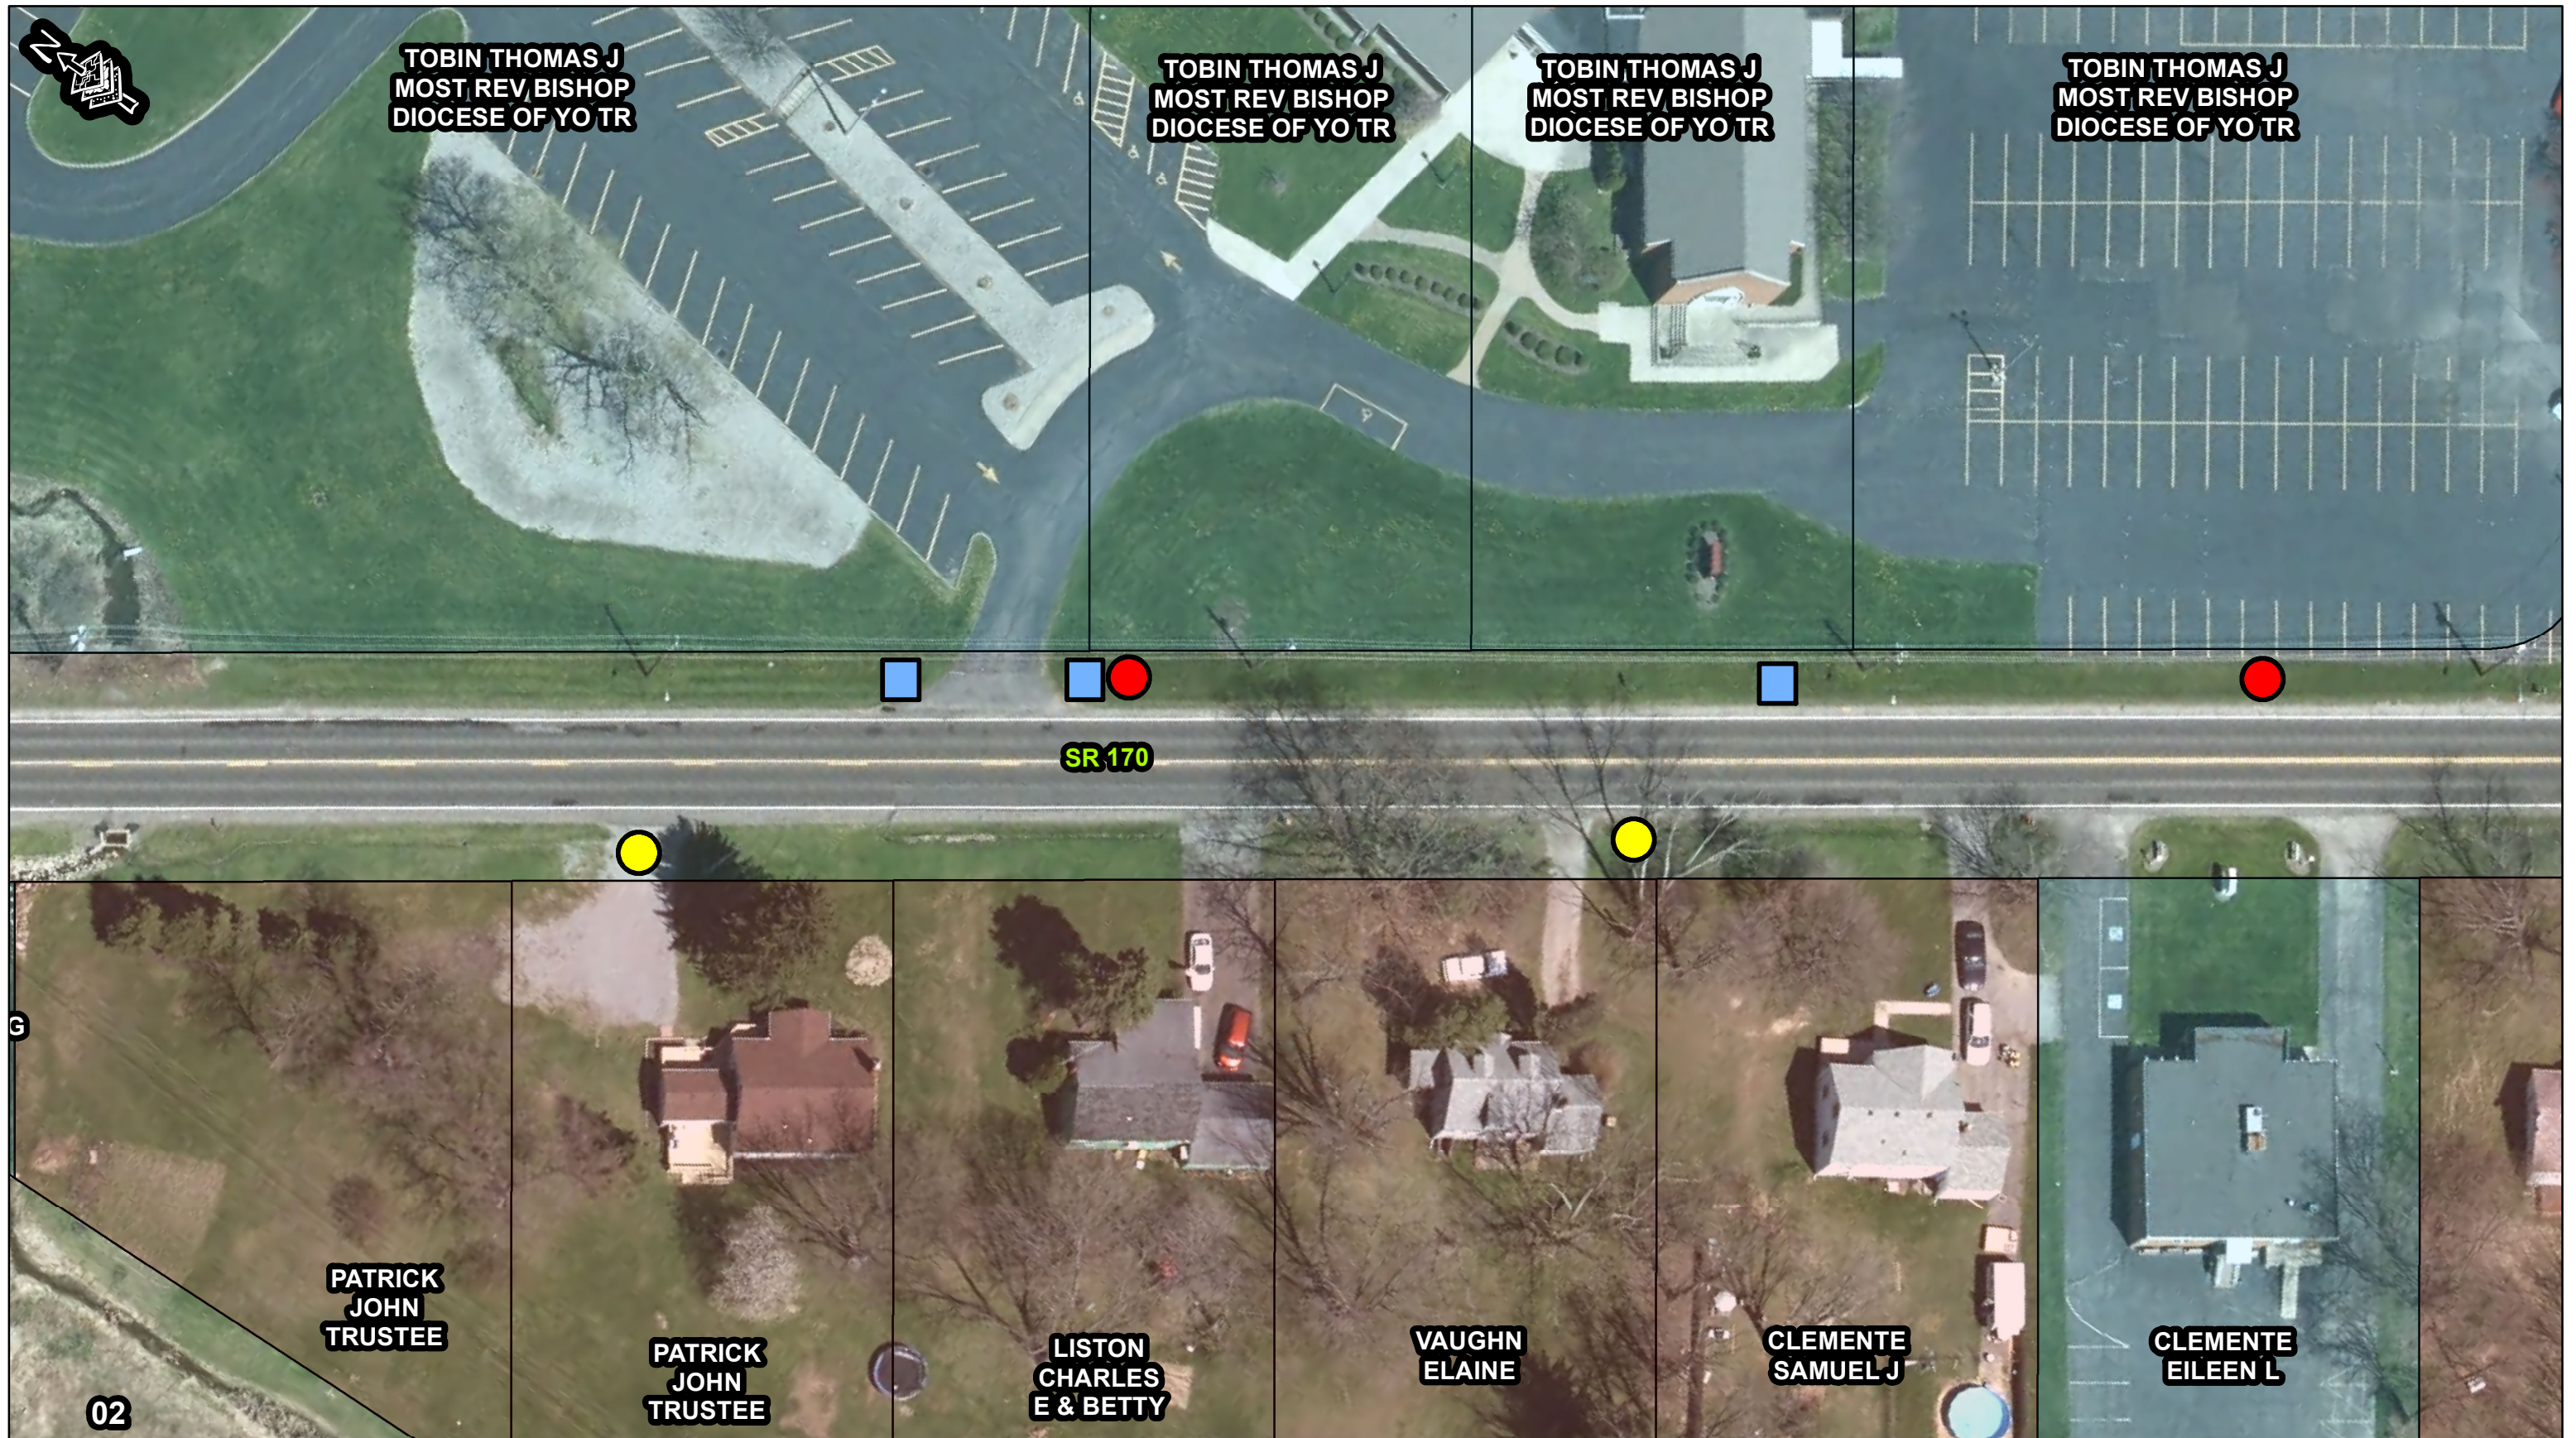

- | | | | | | | | |
|--------------------------------|-----------------|--|---|---------------------------|------------------|------------------|------------------|
| Residential Parcel Shading | Remove Drive | Proposed Curb Modification for Access Management | Corp. Limit | Existing Features: | Sanitary Manhole | Decorative Light | Unmarked Manhole |
| Non-Residential Parcel Shading | One Way Traffic | Proposed Sidewalk | Proposed Drive Modification with Throat Width in feet | Storm Sewer Grate | Fire Hydrant | Utility | ADA Curb Ramp |

MAH-170-4.35 (PID:103854) Proposed Curb & Sidewalk for Access Management



Residential Parcel Shading

Remove Drive

Proposed Curb Modification for Access Management

Corp. Limit

Existing Features:

Sanitary Manhole

Decorative Light

Unmarked Manhole

Non-Residential Parcel Shading

One Way Traffic

Proposed Sidewalk

Proposed Drive Modification with Throat Width in feet



Storm Sewer Grate

Fire Hydrant



Utility

ADA Curb Ramp


MAH-170-4.35 (PID:103854) Proposed Curb & Sidewalk for Access Management

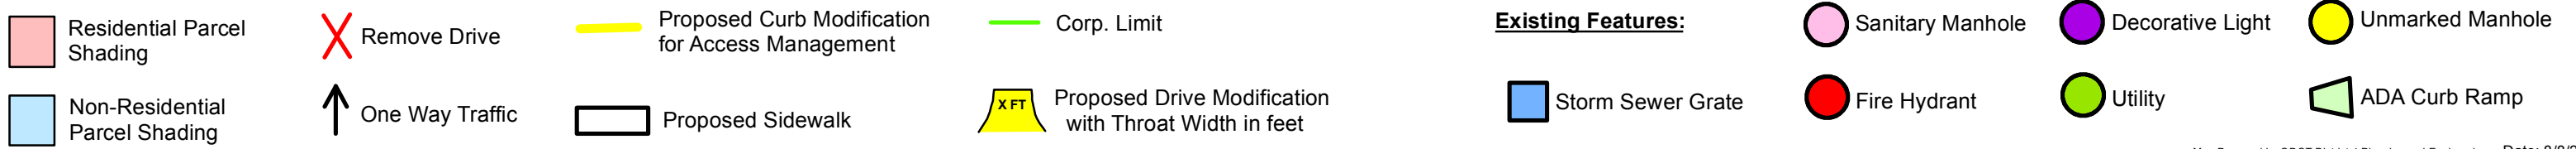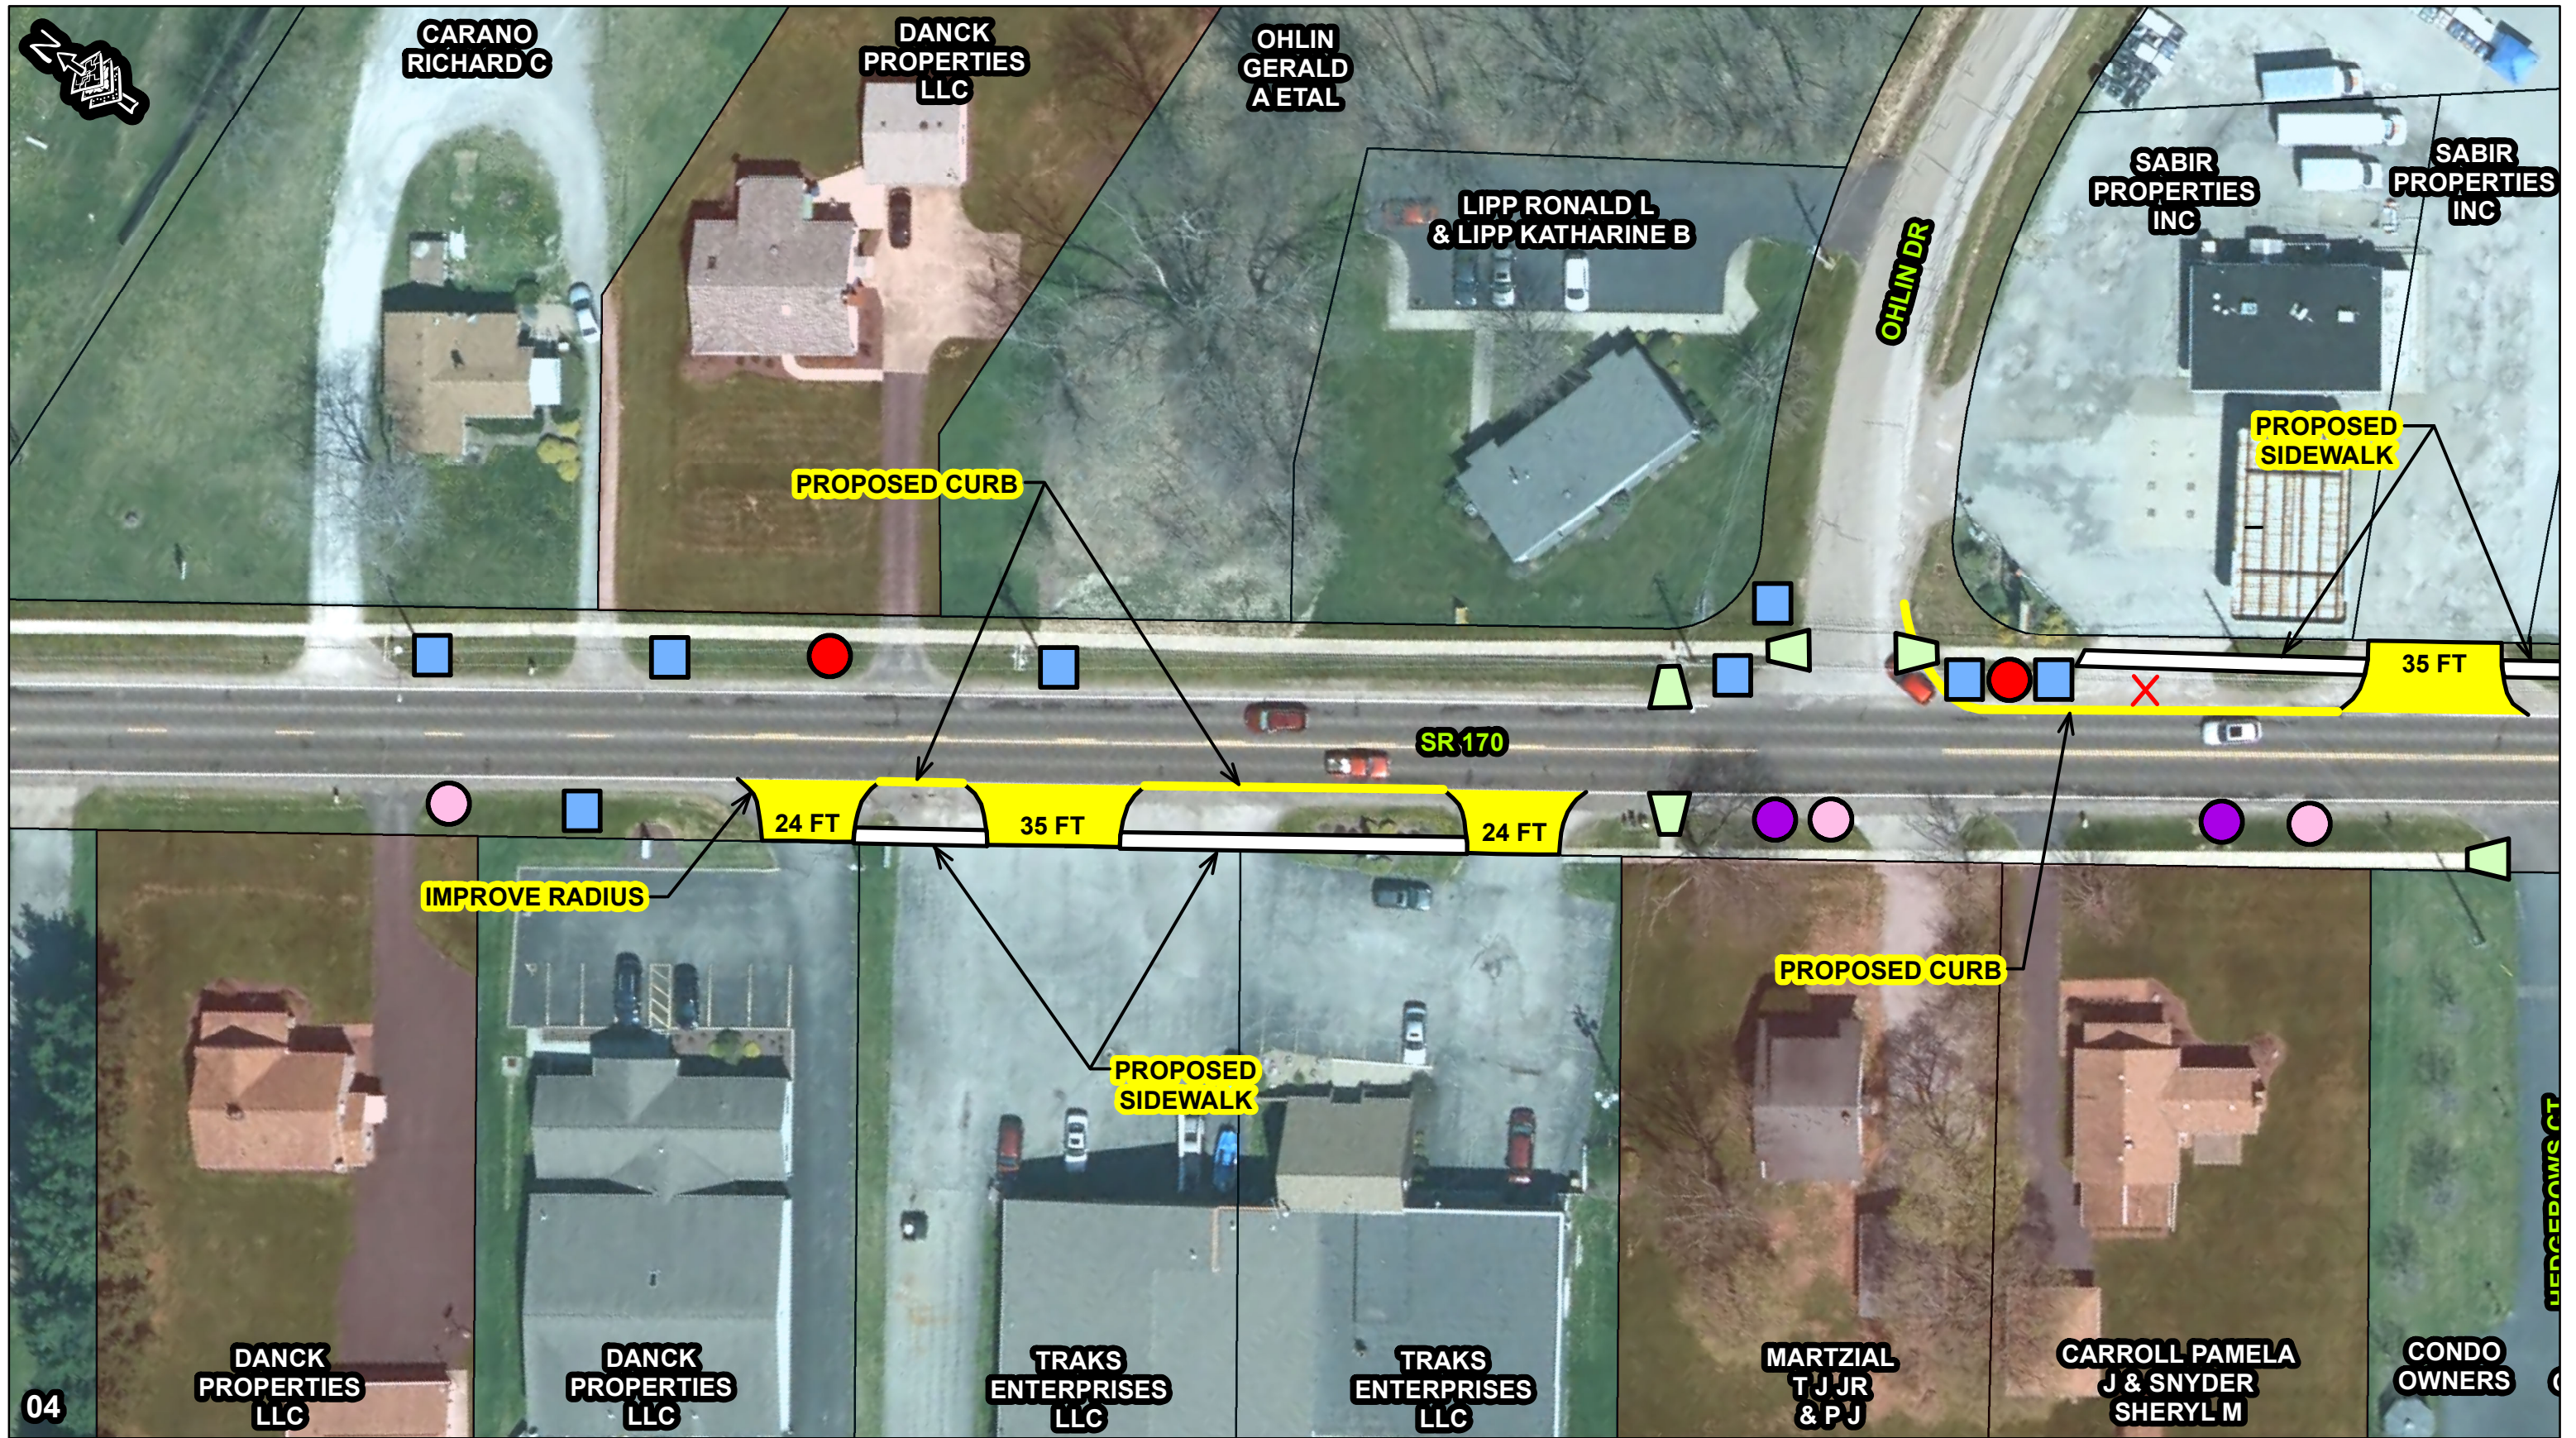

MAH-170-4.35 (PID:103854) Proposed Curb & Sidewalk for Access Management

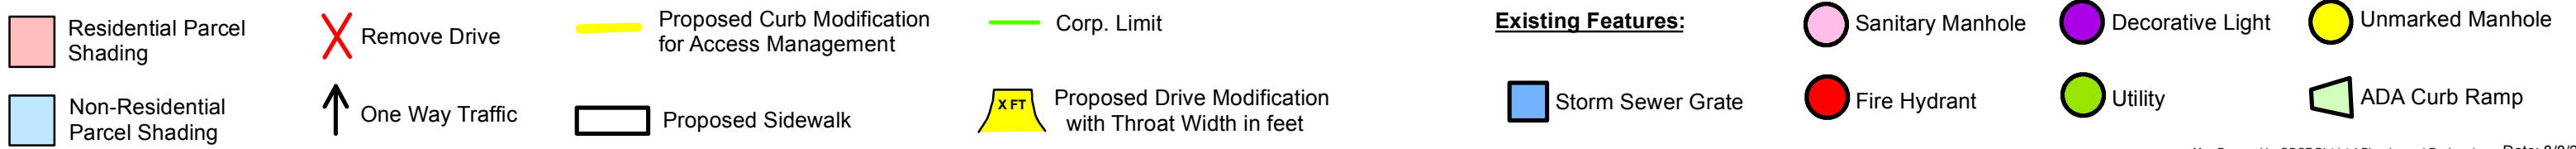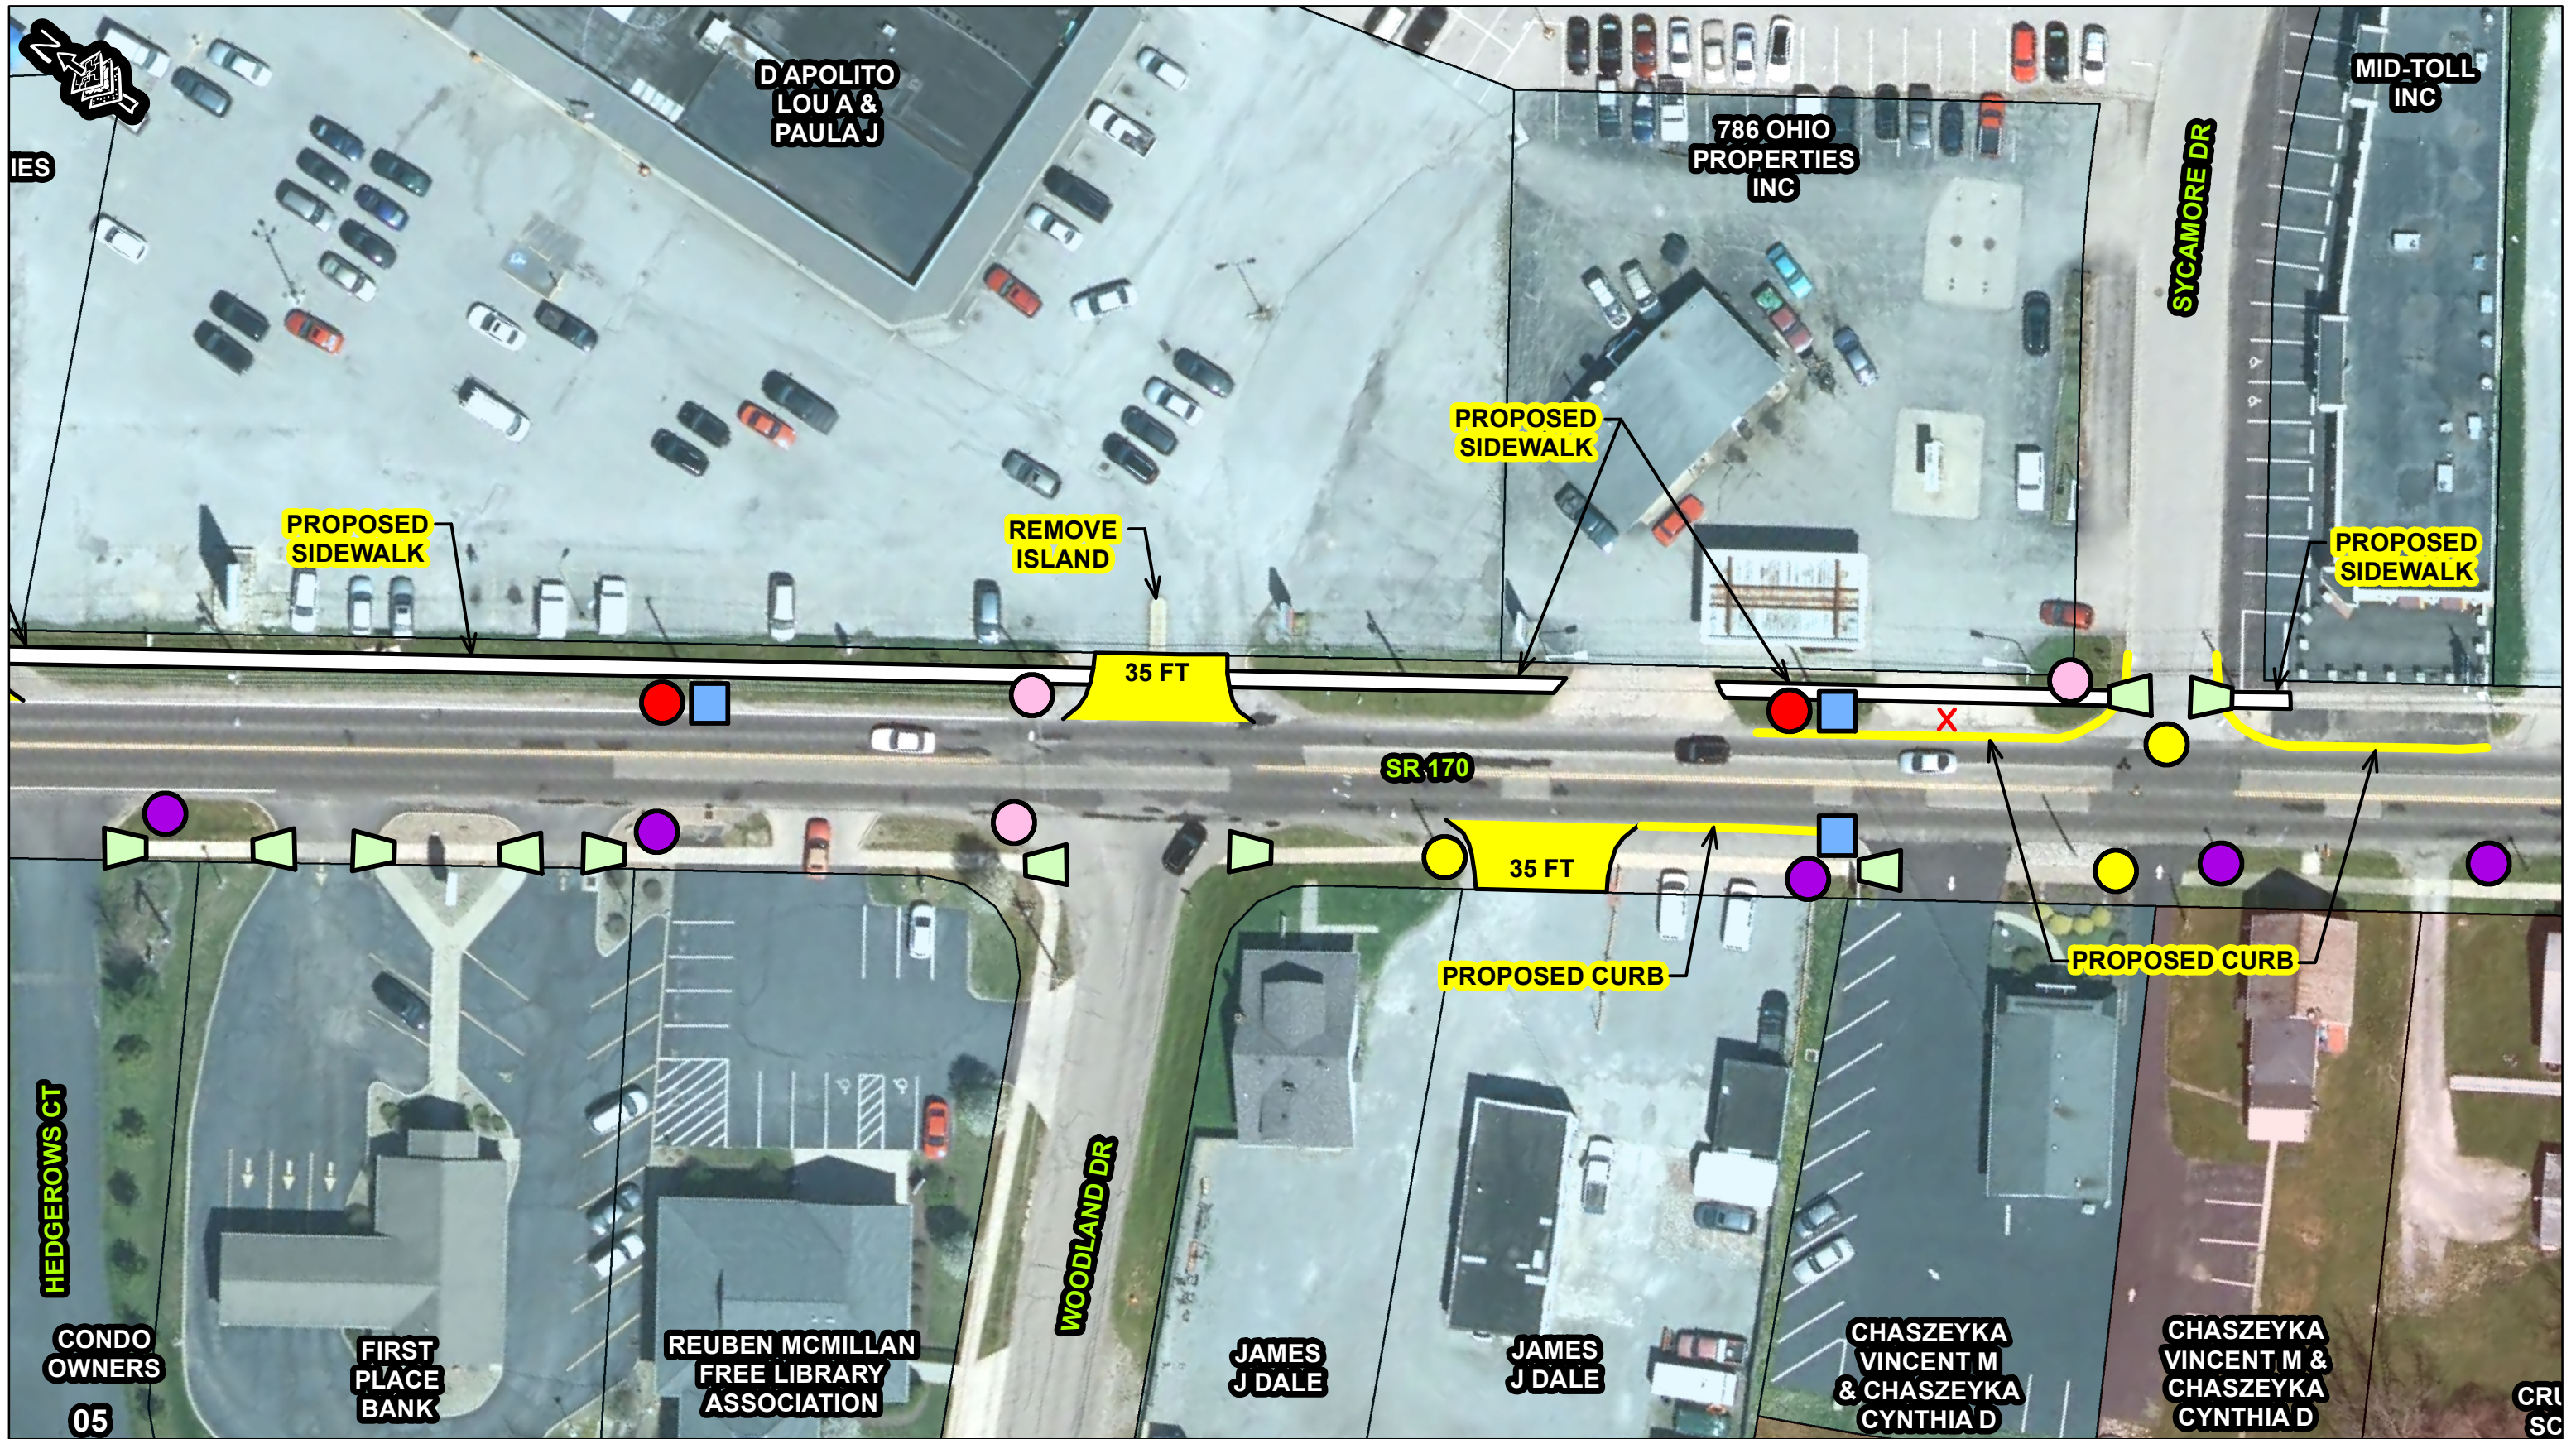


MAH-170-4.35 (PID:103854) Proposed Curb & Sidewalk for Access Management


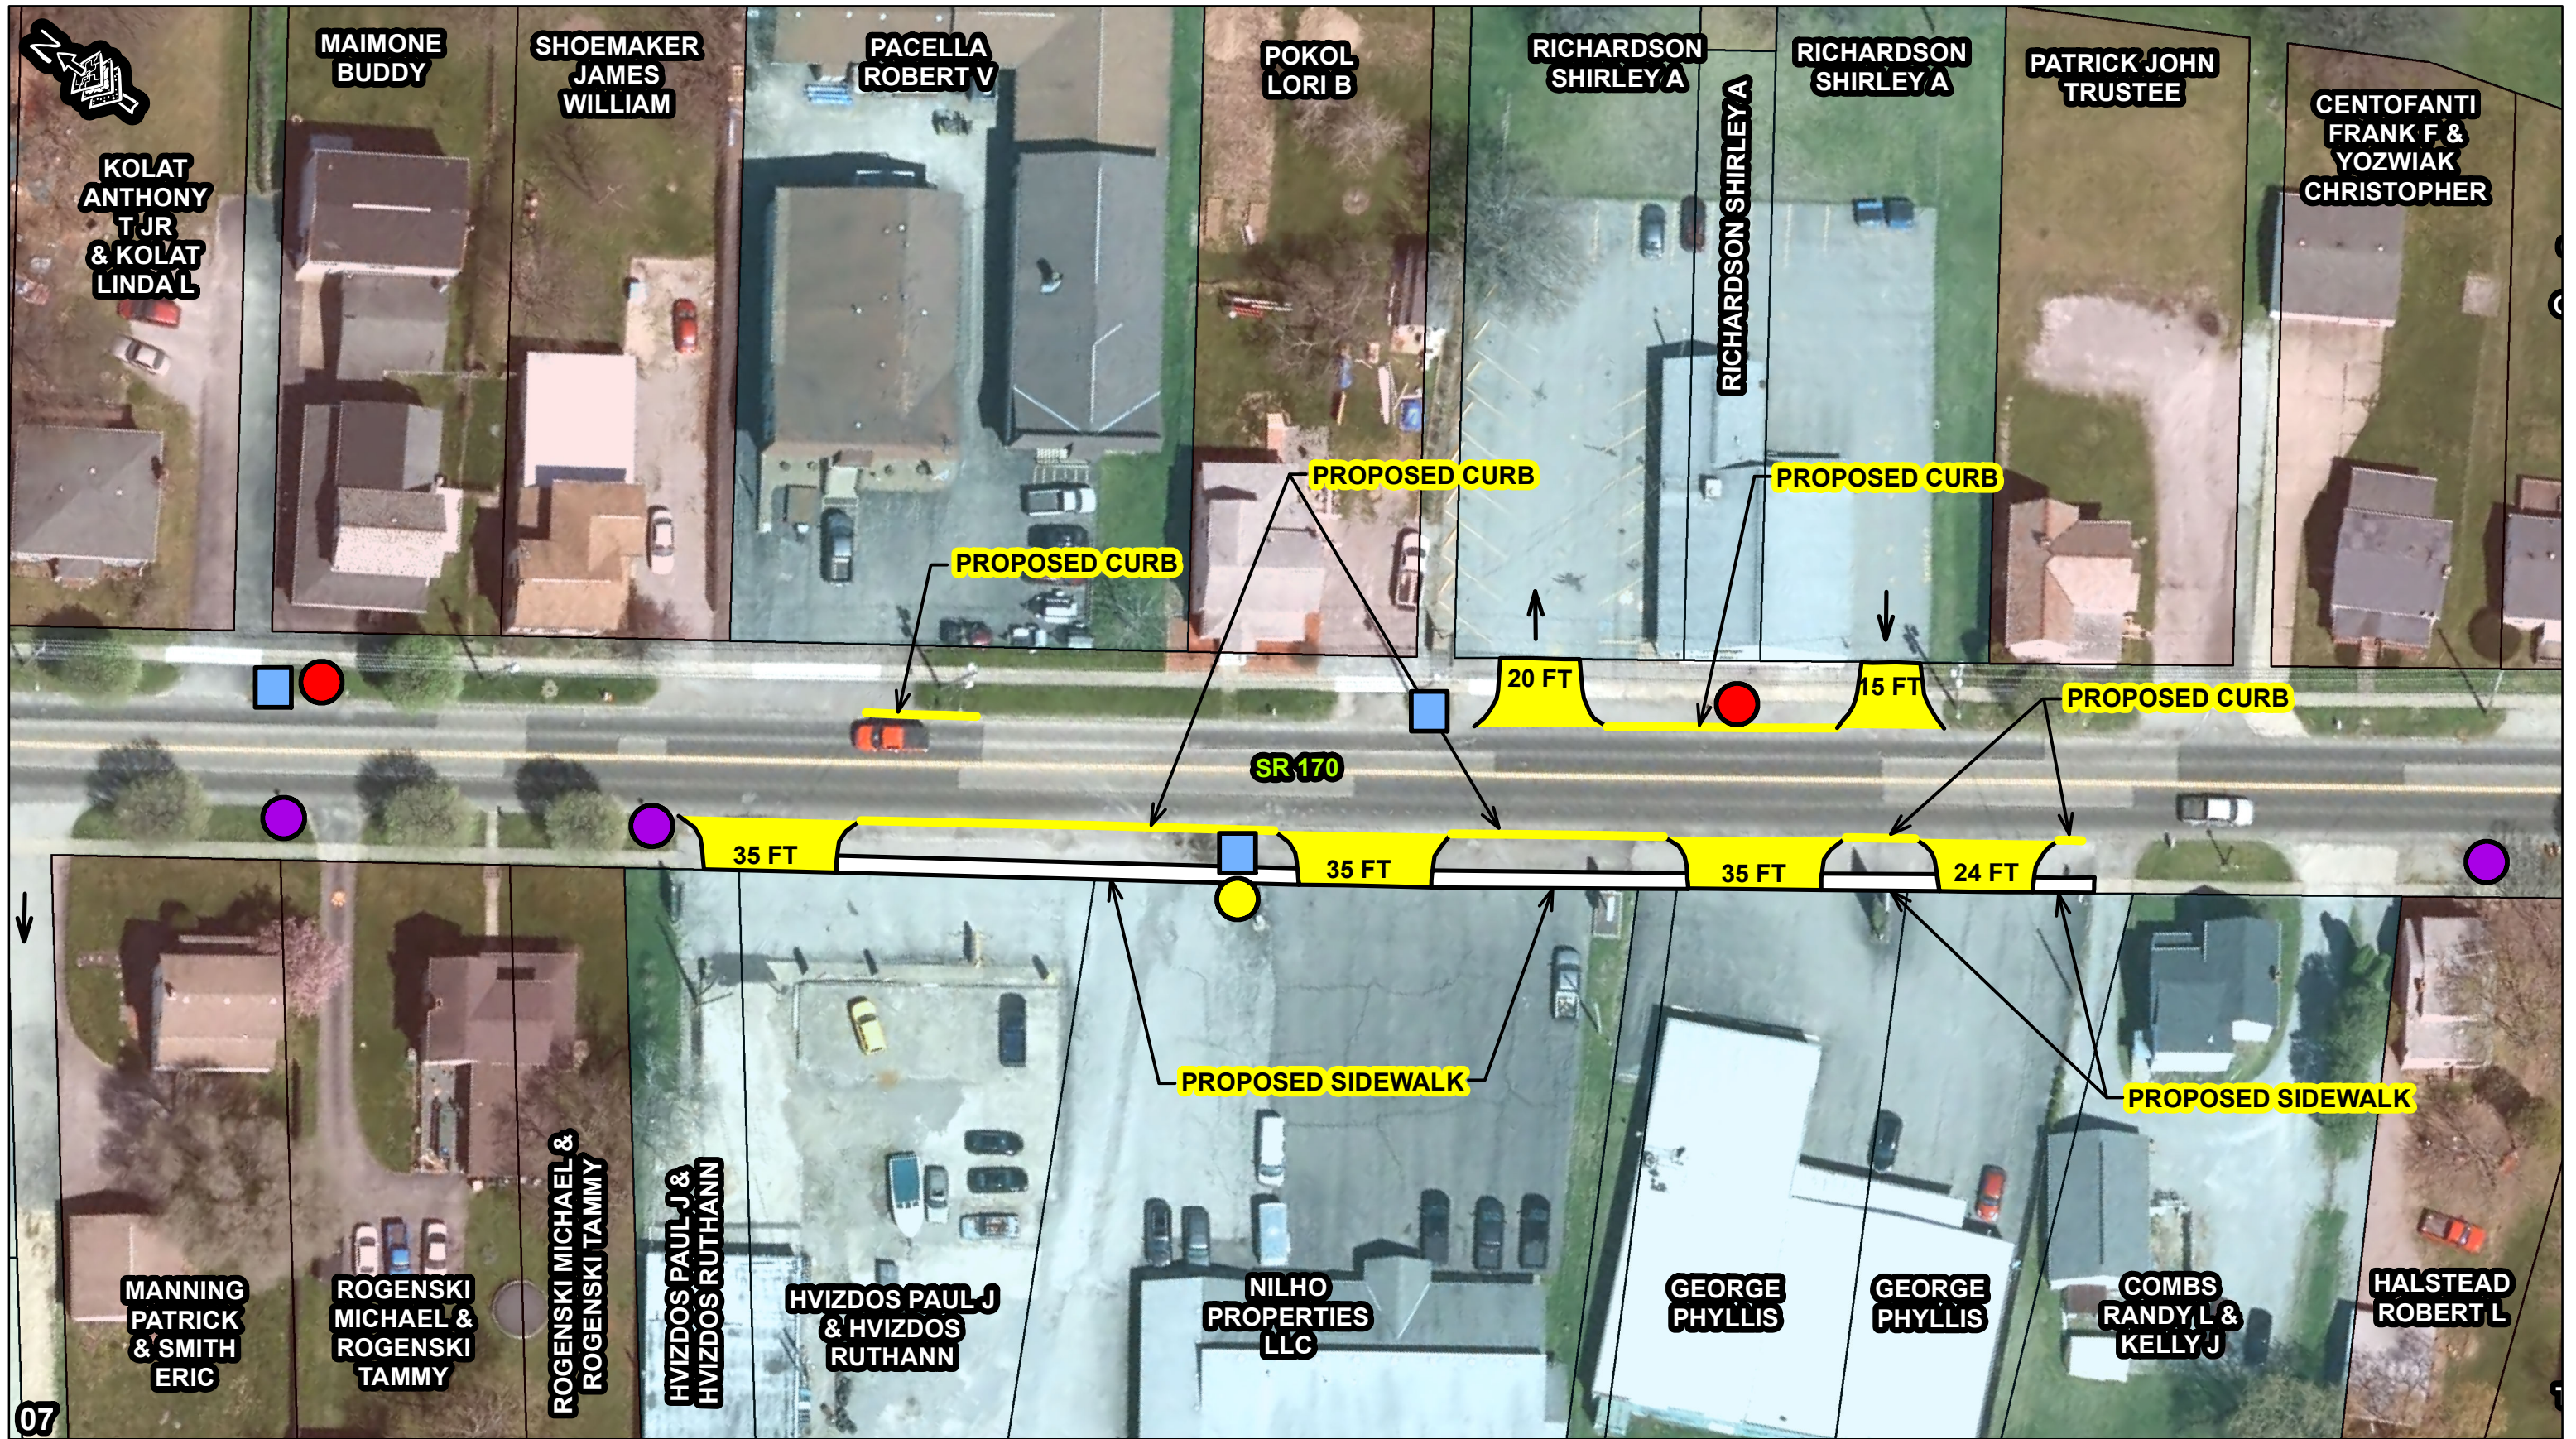


Residential Parcel Shading	Remove Drive	Proposed Curb Modification for Access Management	Corp. Limit	Existing Features:	Sanitary Manhole	Decorative Light	Unmarked Manhole
Non-Residential Parcel Shading	One Way Traffic	Proposed Sidewalk	Proposed Drive Modification with Throat Width in feet	Storm Sewer Grate	Fire Hydrant	Utility	ADA Curb Ramp



MAH-170-4.35 (PID:103854) Proposed Curb & Sidewalk for Access Management

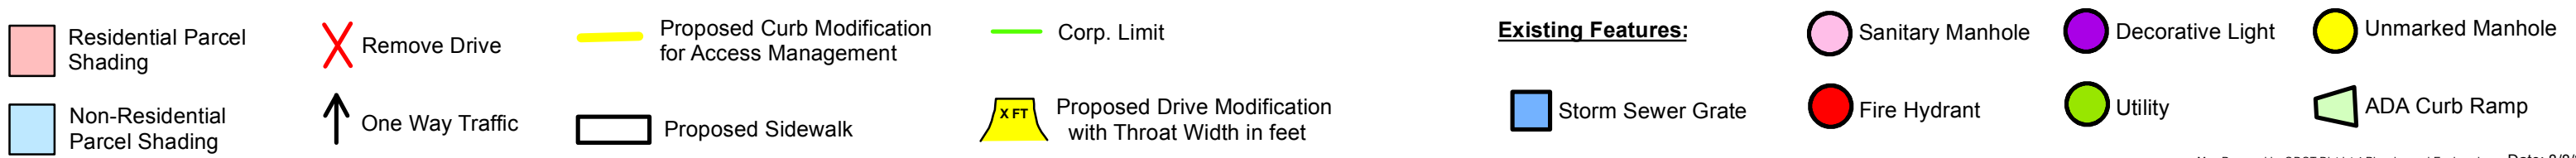



MAH-170-4.35 (PID:103854) Proposed Curb & Sidewalk for Access Management

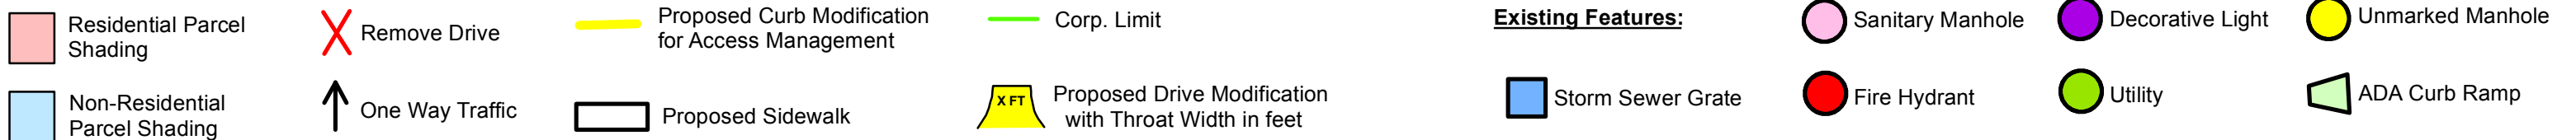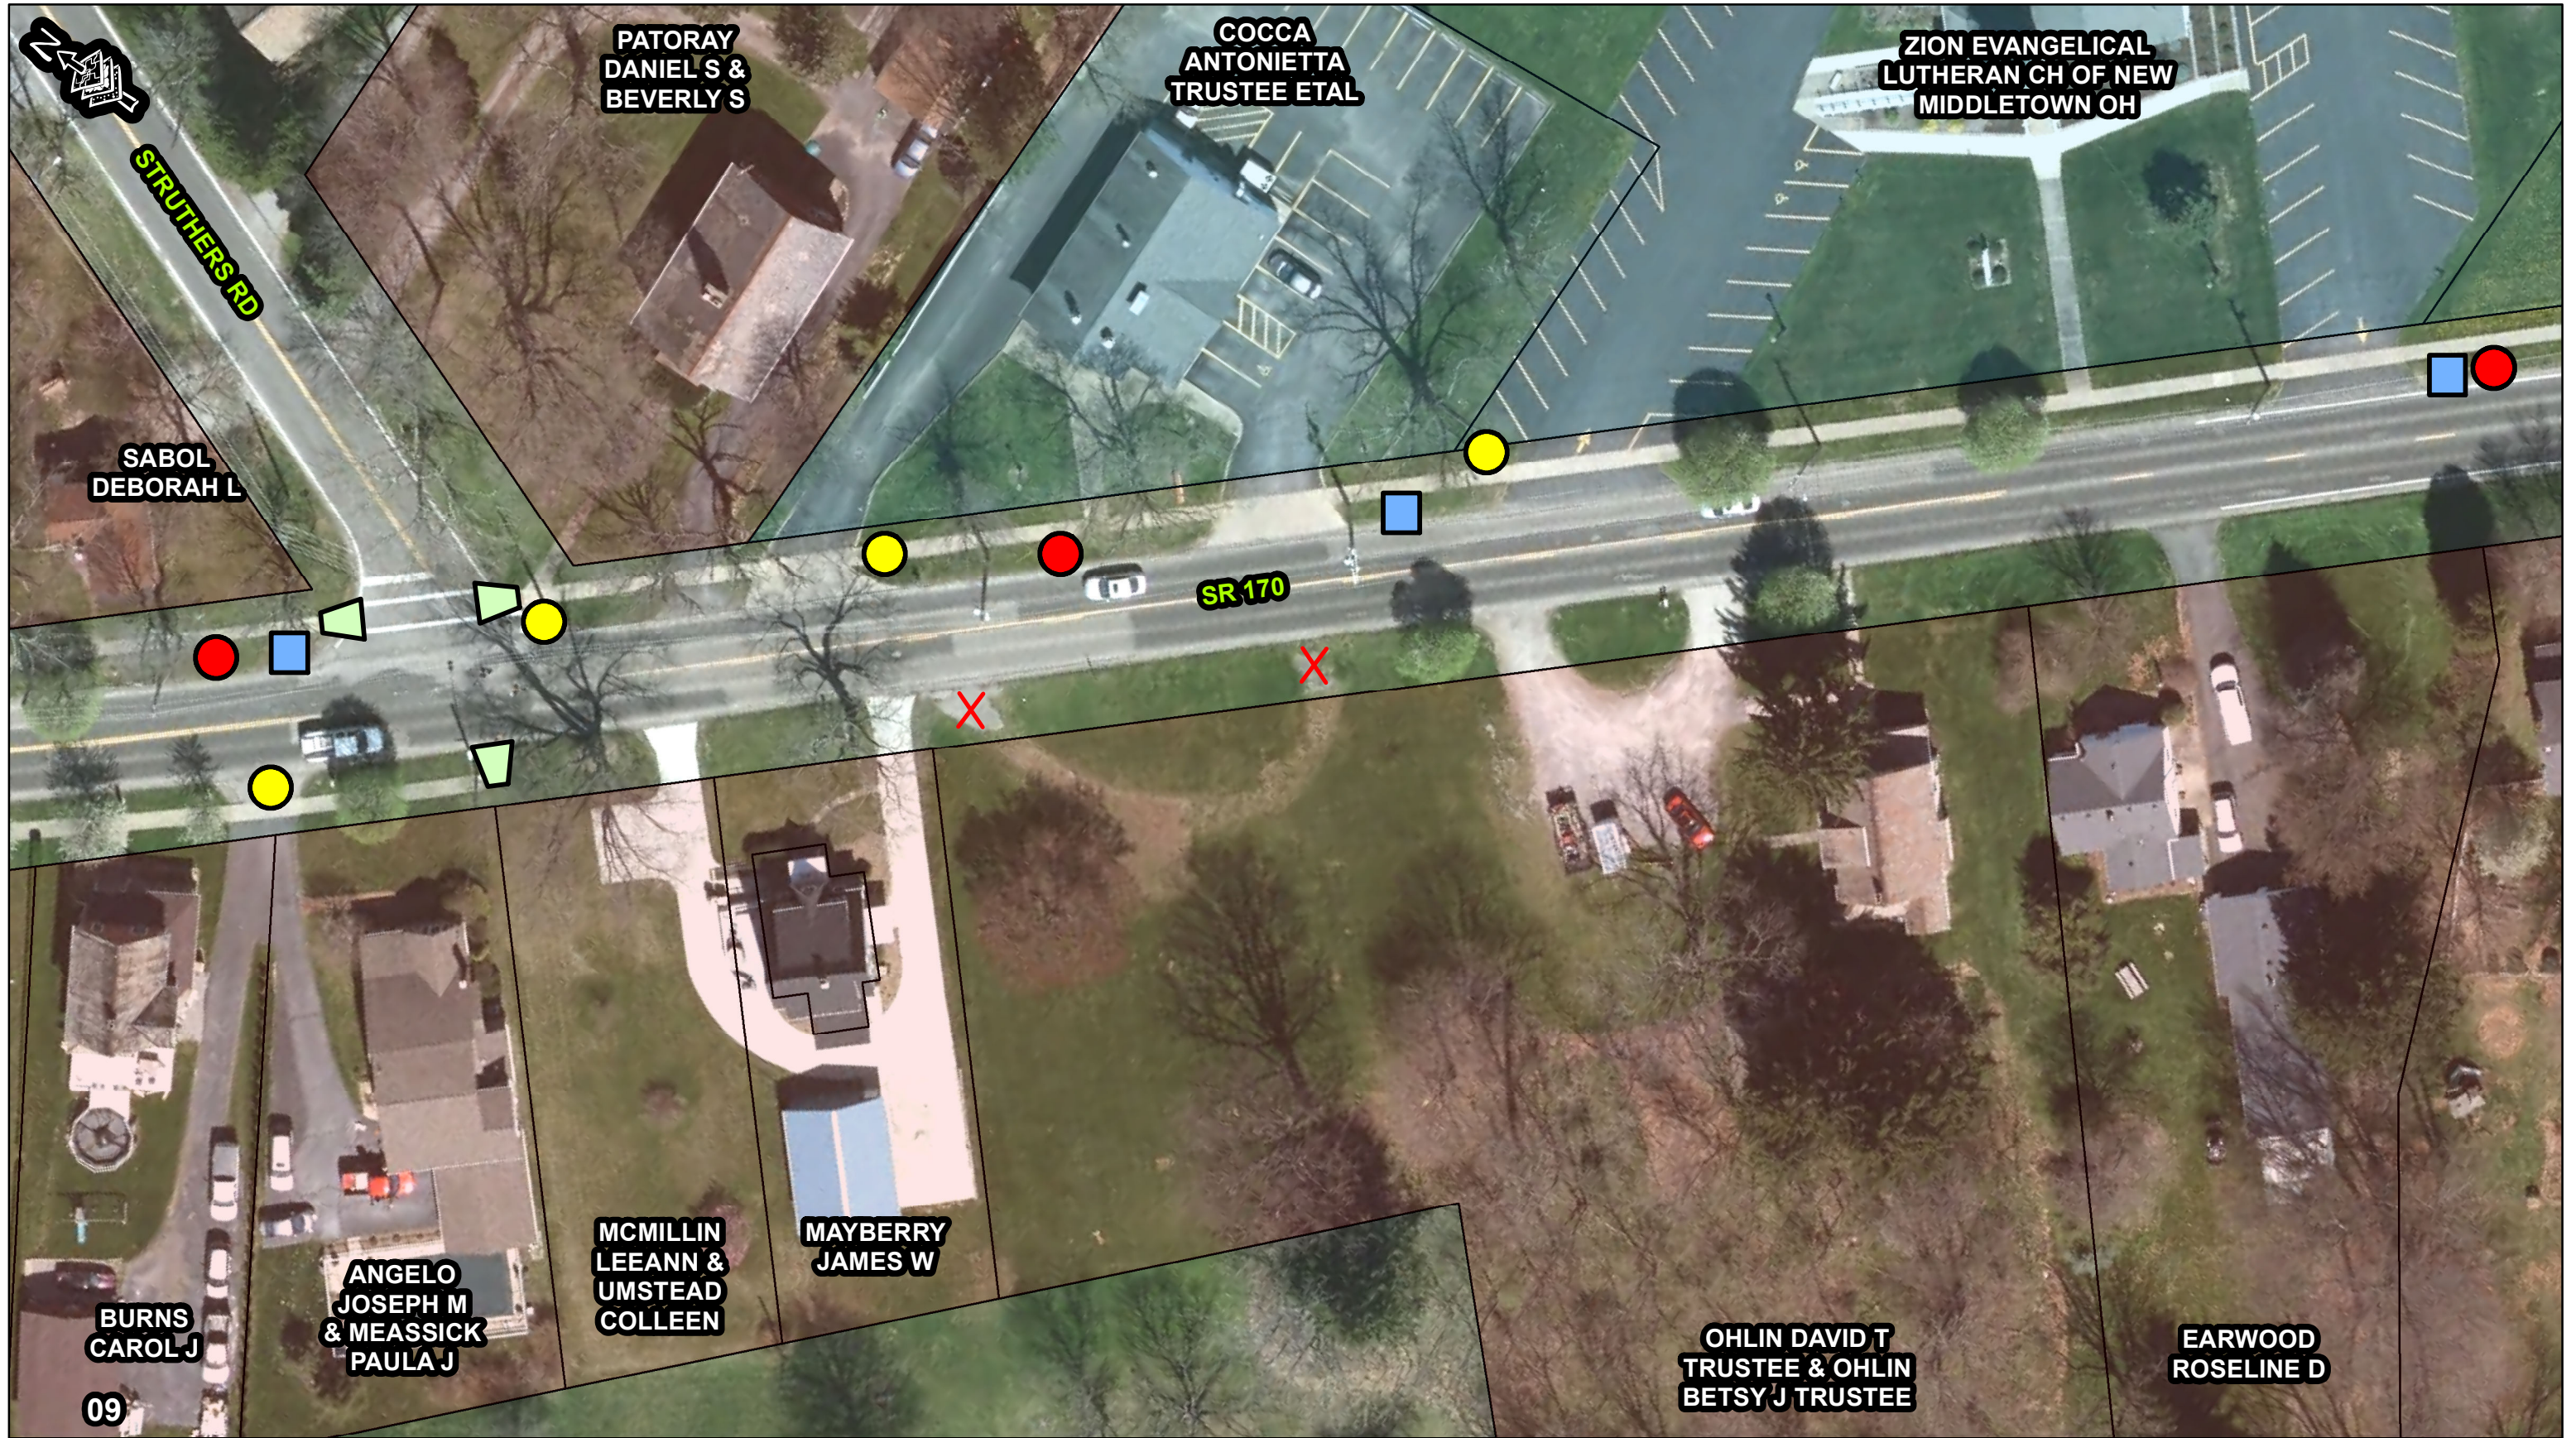


MAH-170-4.35 (PID:103854) Proposed Curb & Sidewalk for Access Management

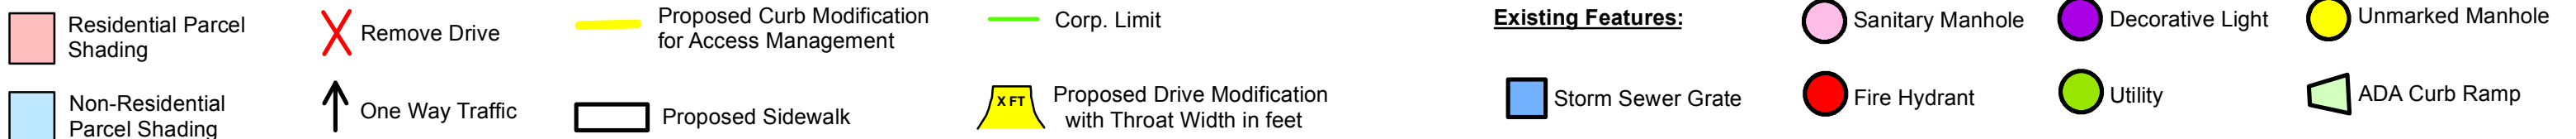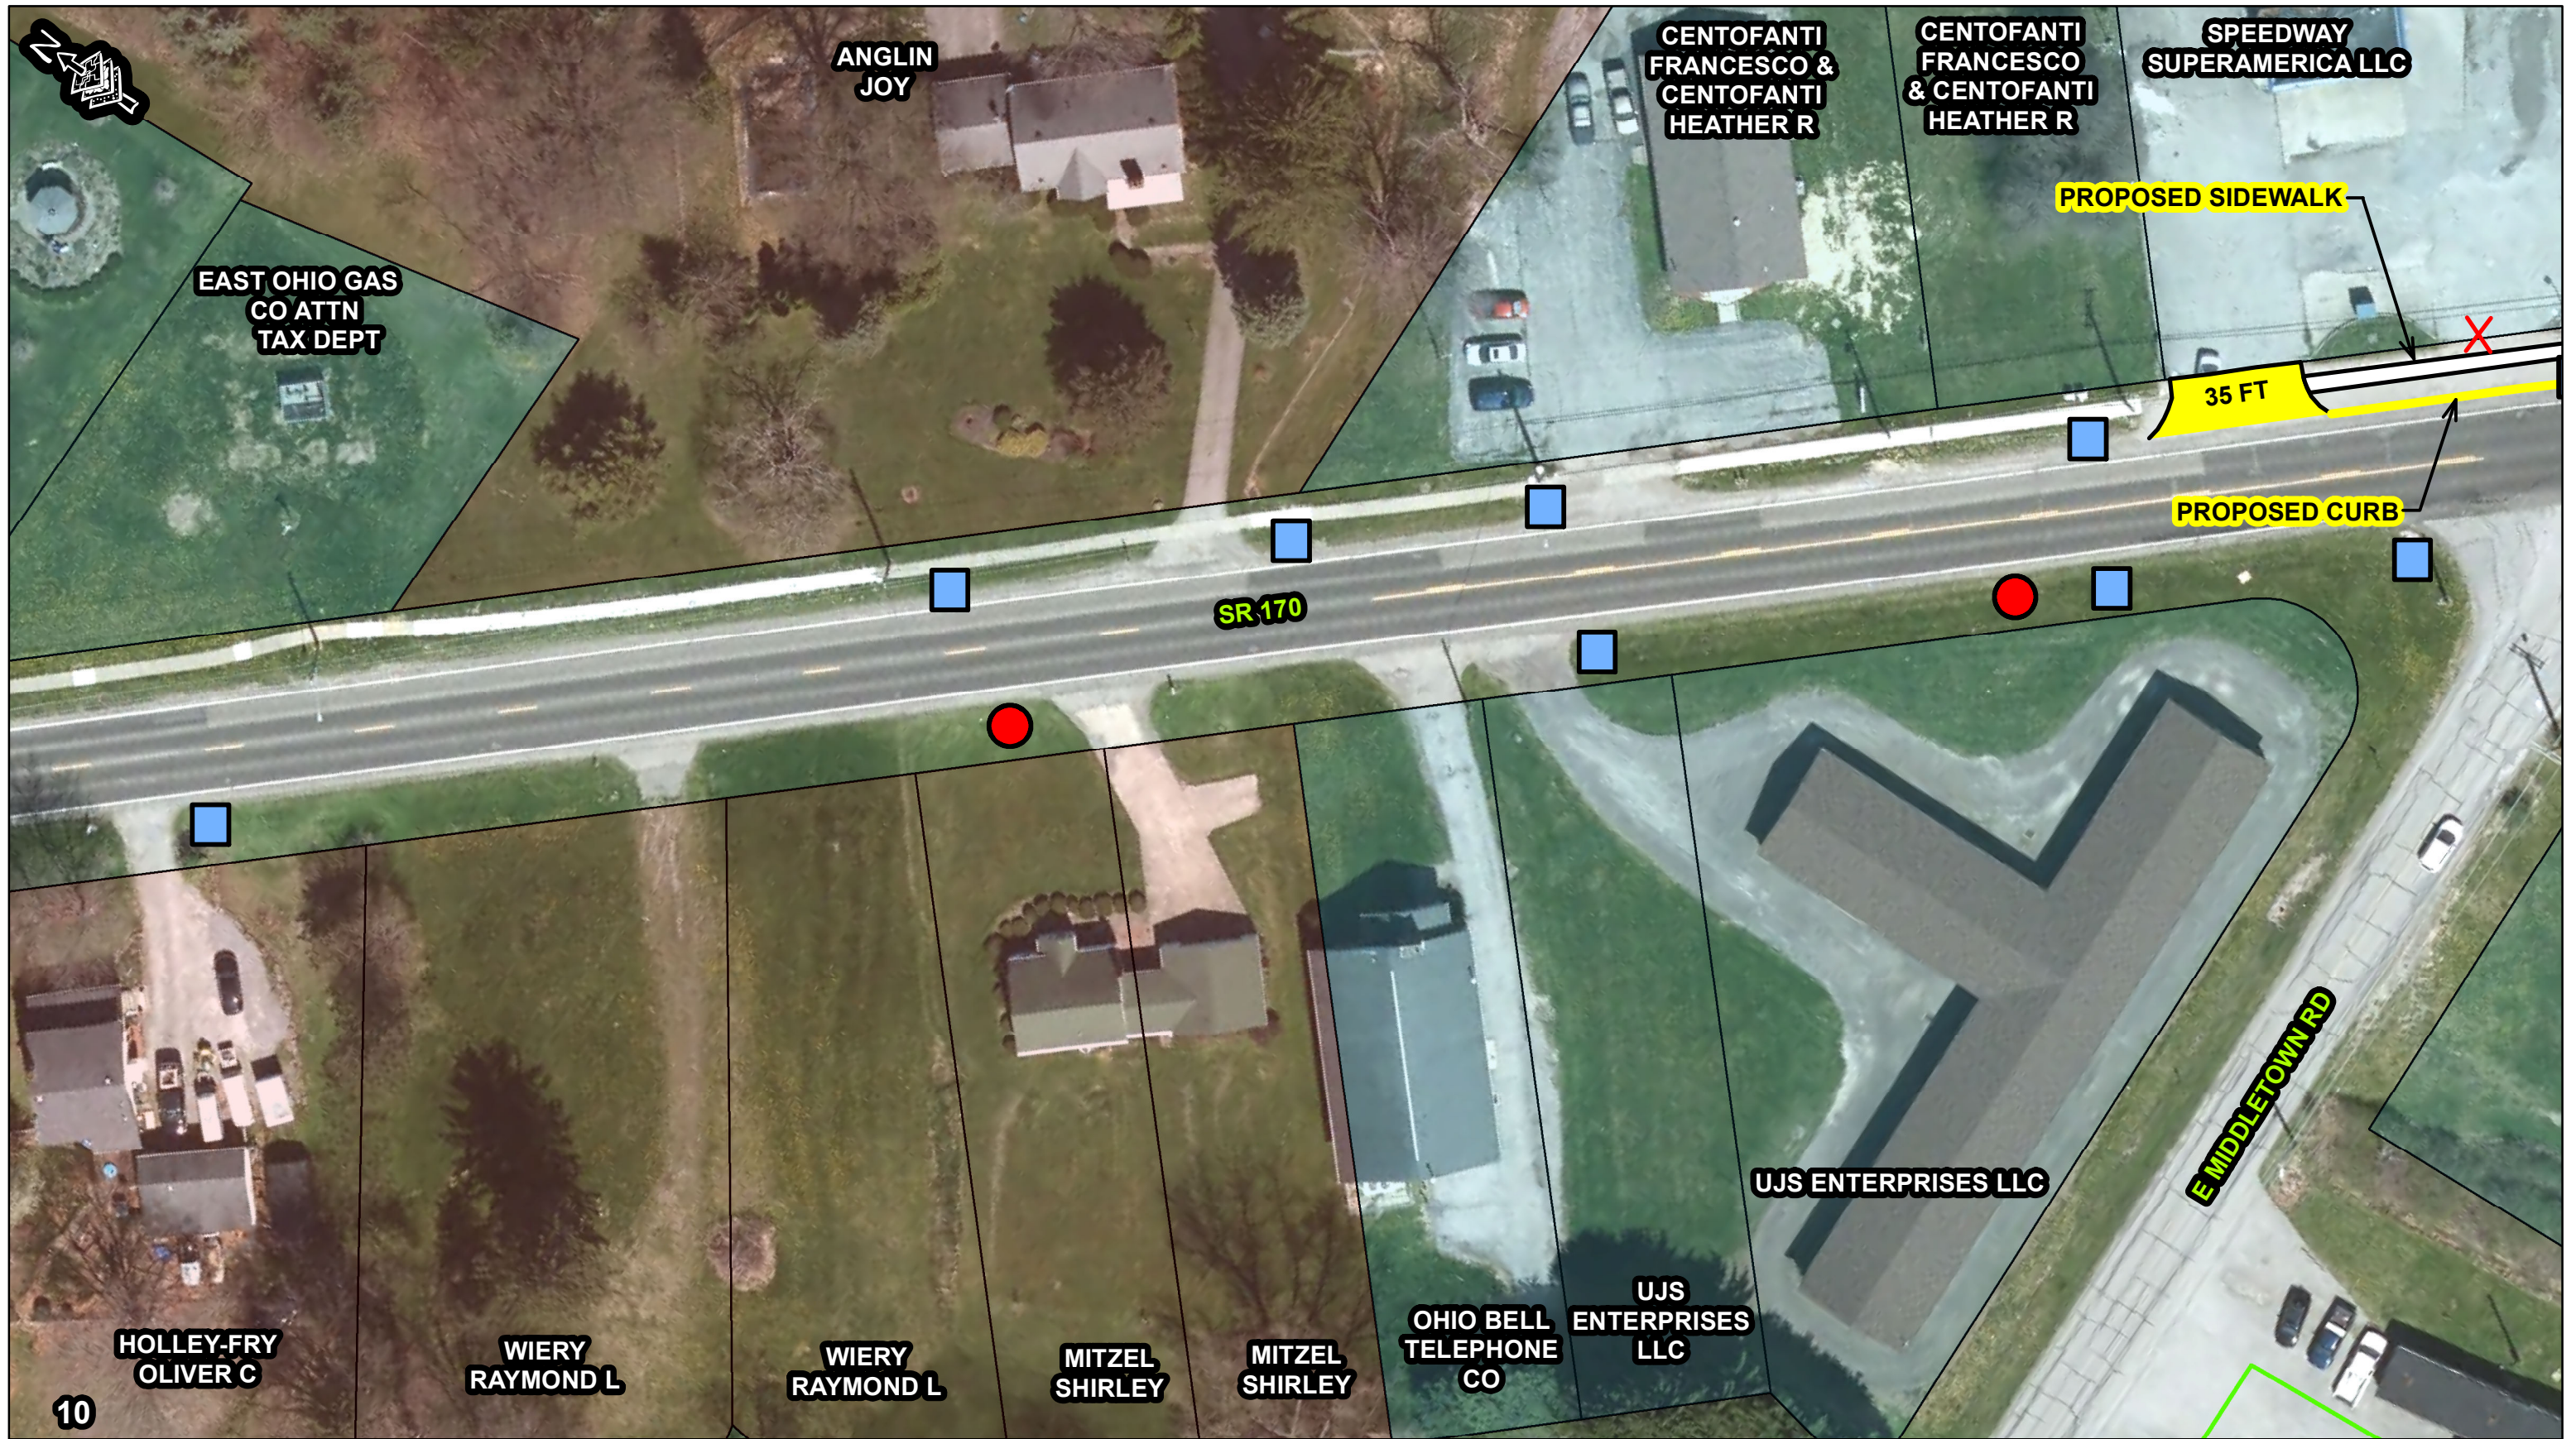

MAH-170-4.35 (PID:103854) Proposed Curb & Sidewalk for Access Management

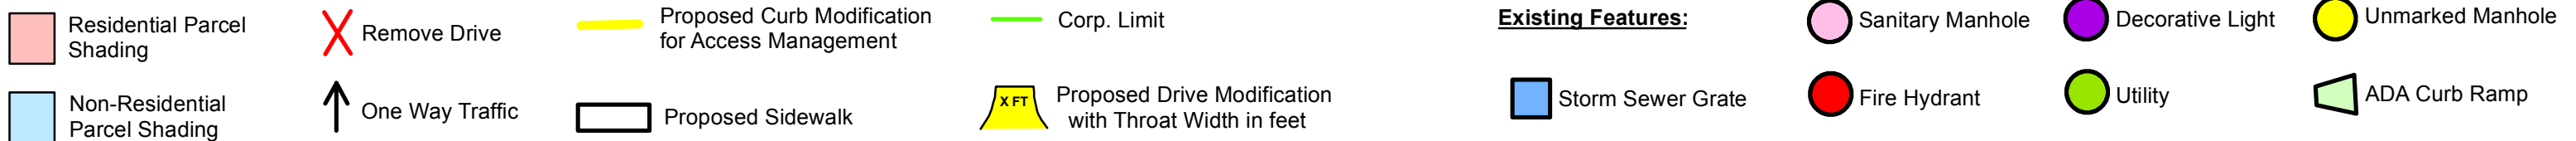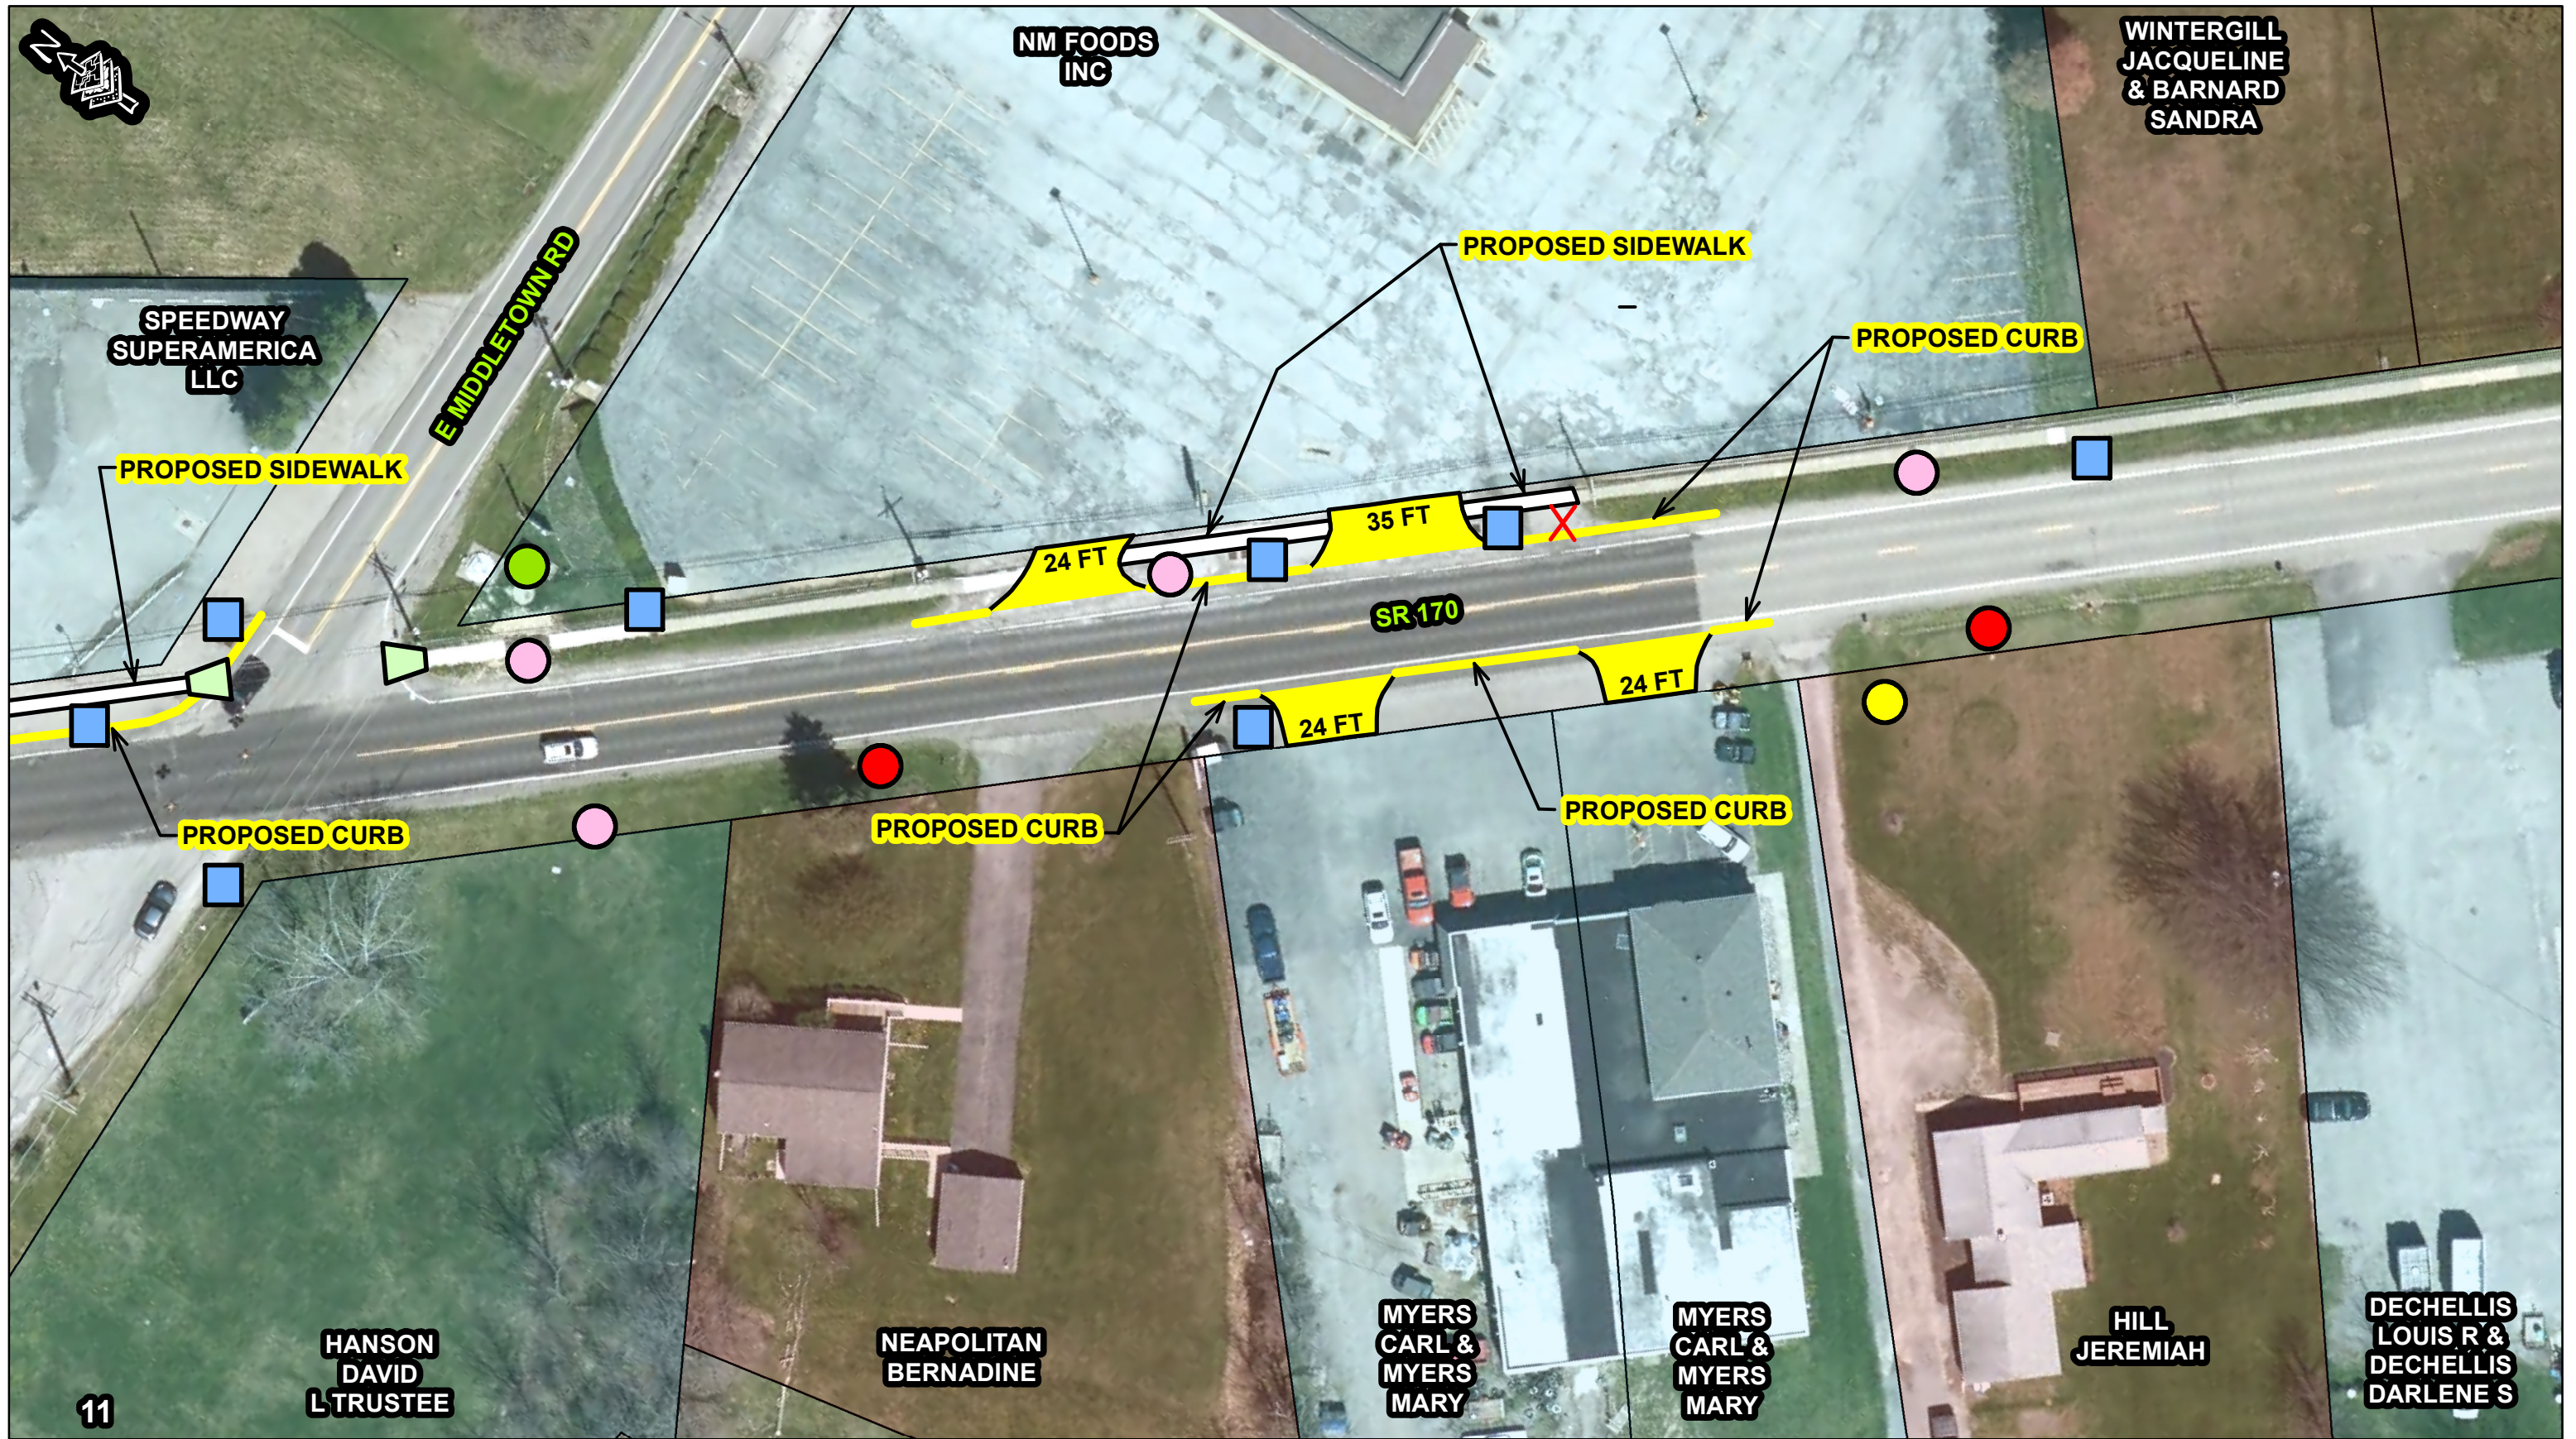

MAH-170-4.35 (PID:103854) Proposed Curb & Sidewalk for Access Management

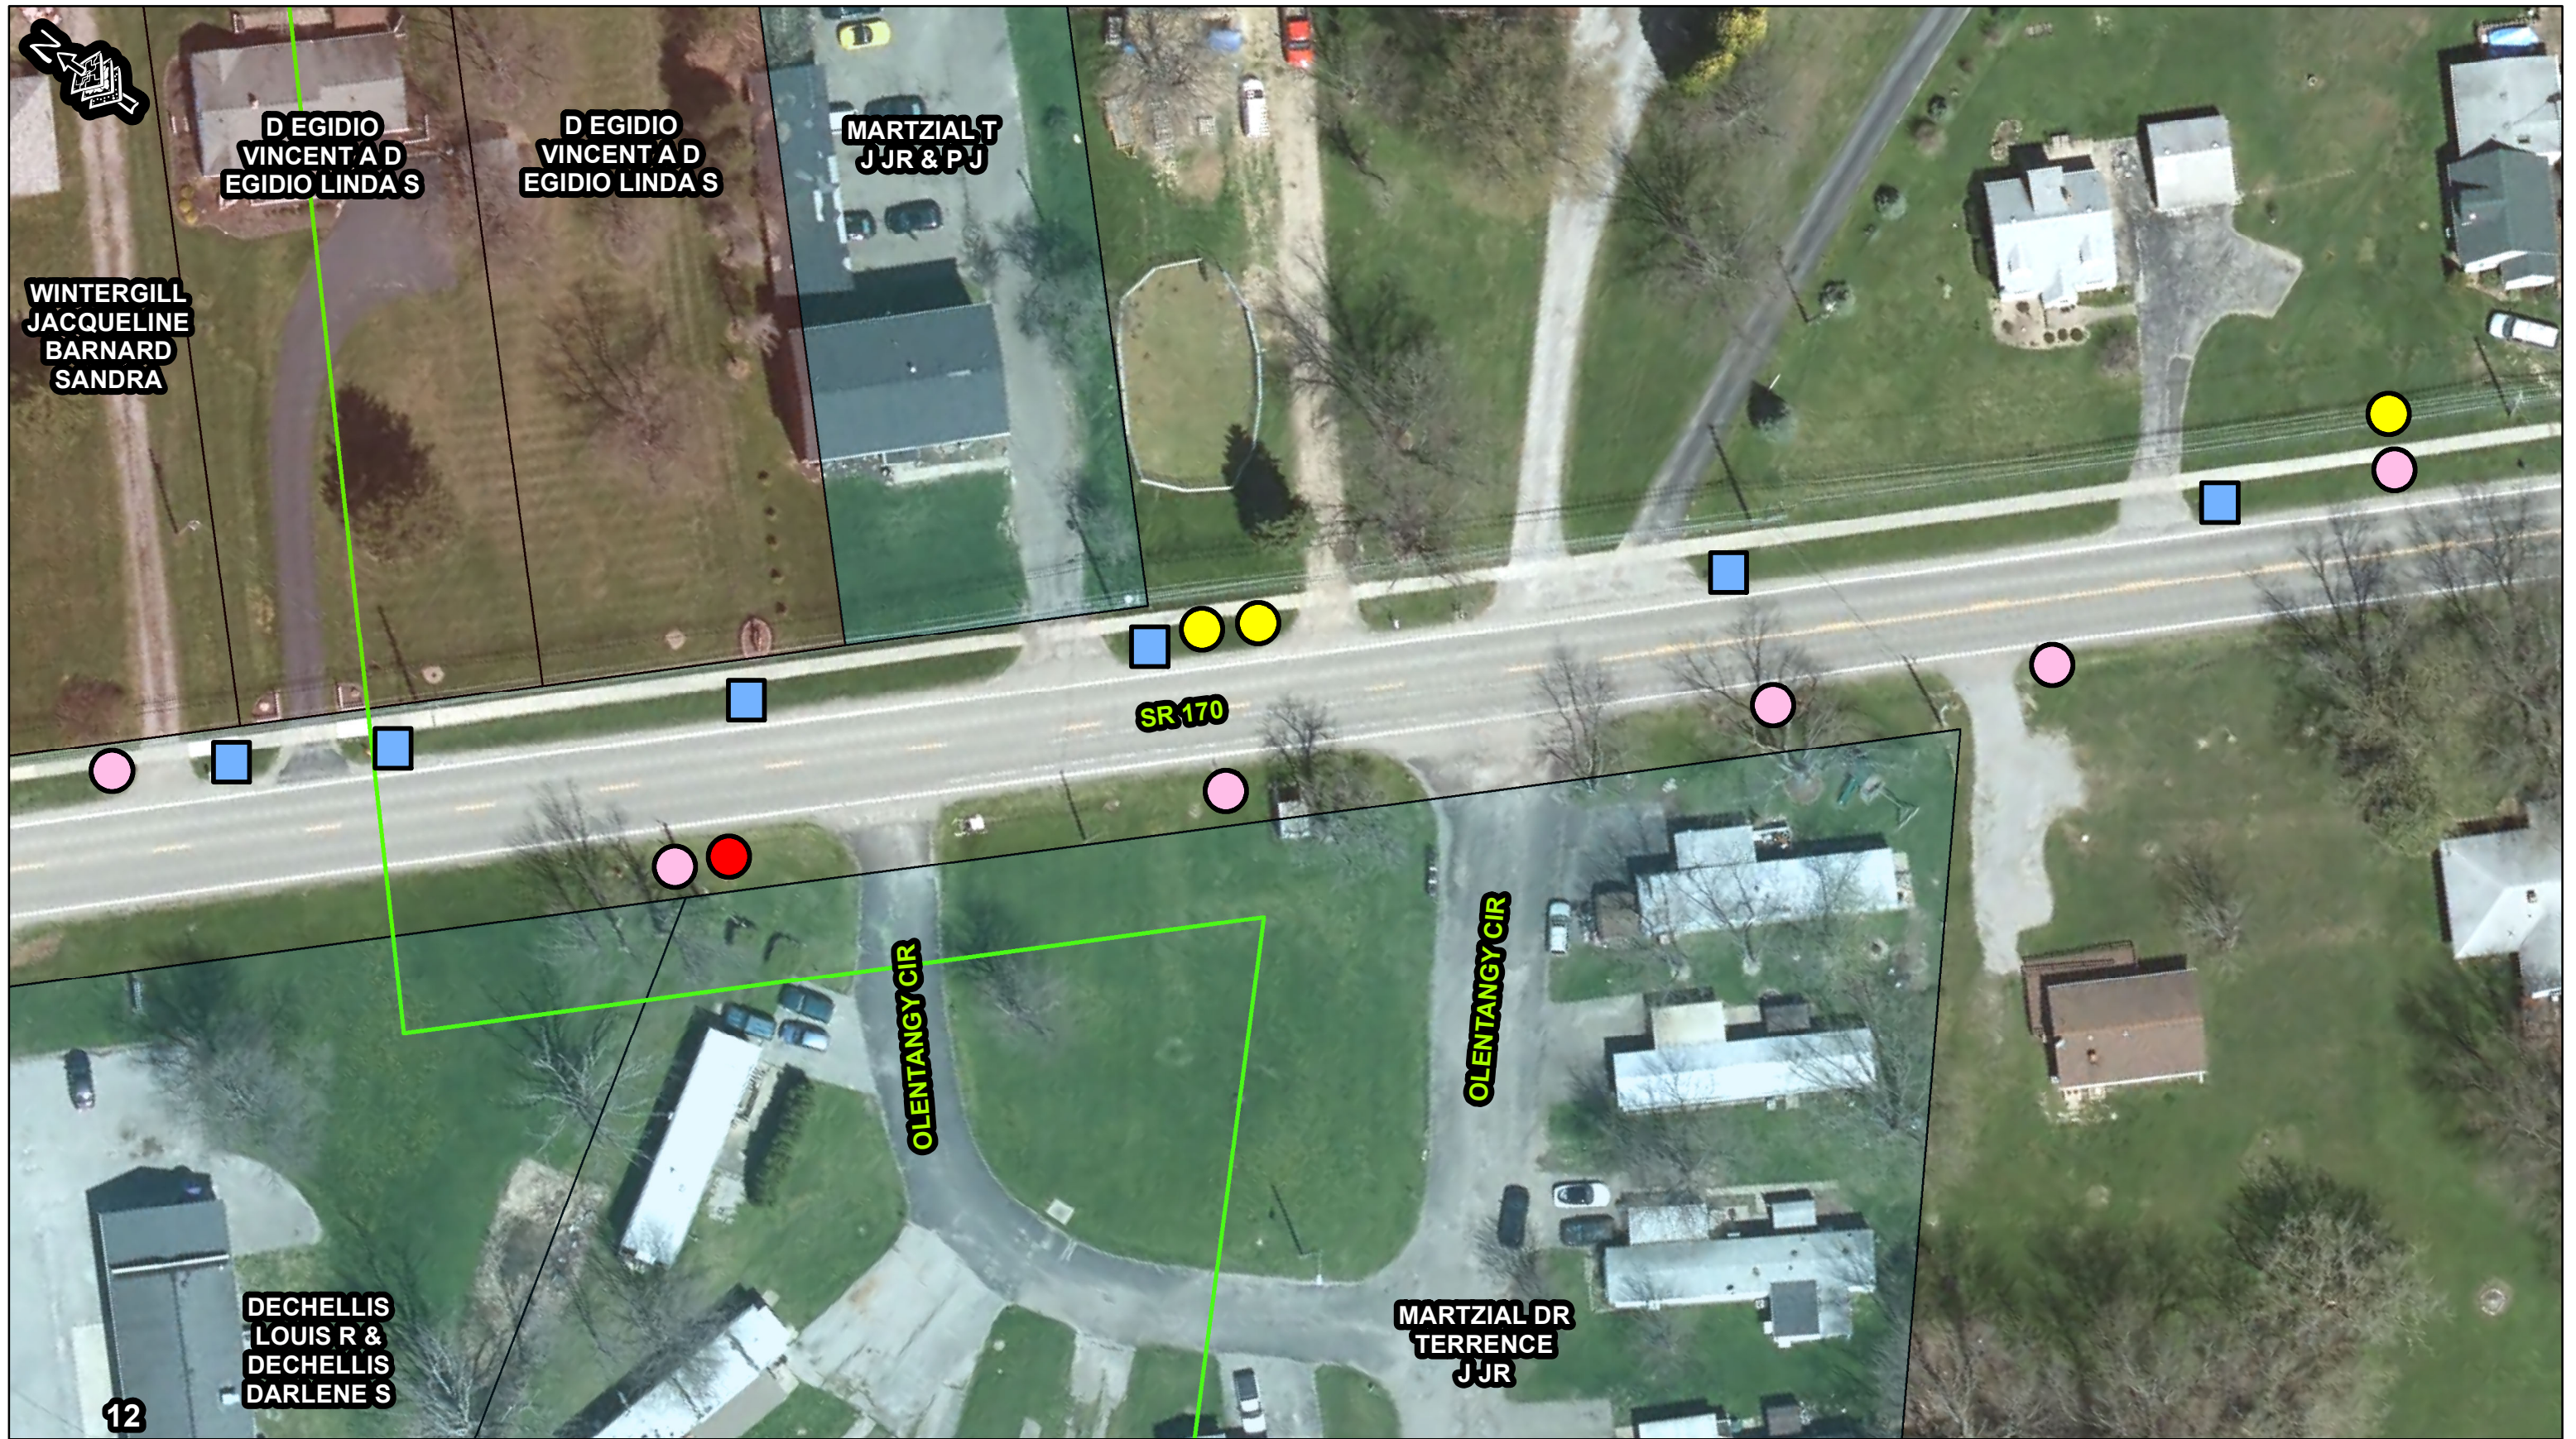

Residential Parcel Shading

Remove Drive

Proposed Curb Modification for Access Management

Corp. Limit

Existing Features:

Sanitary Manhole

Decorative Light

Unmarked Manhole

Non-Residential Parcel Shading

One Way Traffic

Proposed Sidewalk

Proposed Drive Modification with Throat Width in feet

Storm Sewer Grate

Fire Hydrant

Utility

ADA Curb Ramp