

805592

CENTERLINE SURVEY PLAT

S.R. 11 SEC. (11-2.46)
MAHONING COUNTY, OHIO
BEAVER TWP T-13, R-2, SEC'S. 20, 17, 8, & 5
CANFIELD TWP T-1 R-3 LOTS 46, 30, 24, 21, 20, 19, & 17


FEDRD	STATE	PROJECT
2	OHIO	STATE

MAH 11-246
R/W PLANS
LIMITED ACCESS

3/6

1
26

SIGNED William H. Marshall
DIVISION DEPUTY DIRECTOR
DATE 3-4-68

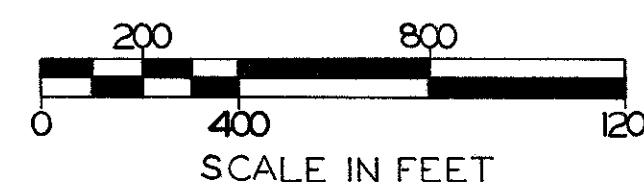


THIS IMPROVEMENT HAS BEEN DECLARED A LIMITED ACCESS HIGHWAY FROM STATION 130+00 TO STATION 450+18.70 BY ACTION OF THE DIRECTOR OF HIGHWAYS AND RECORDED IN VOLUME 44 PAGE 4 JOURNALIZED 1-5-59, AND VOLUME 47 PAGE 1010 JOURNALIZED 8-14-62, OF THE DIRECTOR'S JOURNAL PURSUANT TO LAW.

NEEDS NO TRANSFER.
F. DiMuzio DEPUTY AUDITOR

RECEIVED 3-4-68
at 10:15 A.M.
RECORDED March 5, 1968

BOOK 57 PAGE 24-25
Alma S. Jettner & H.
COUNTY RECORDER

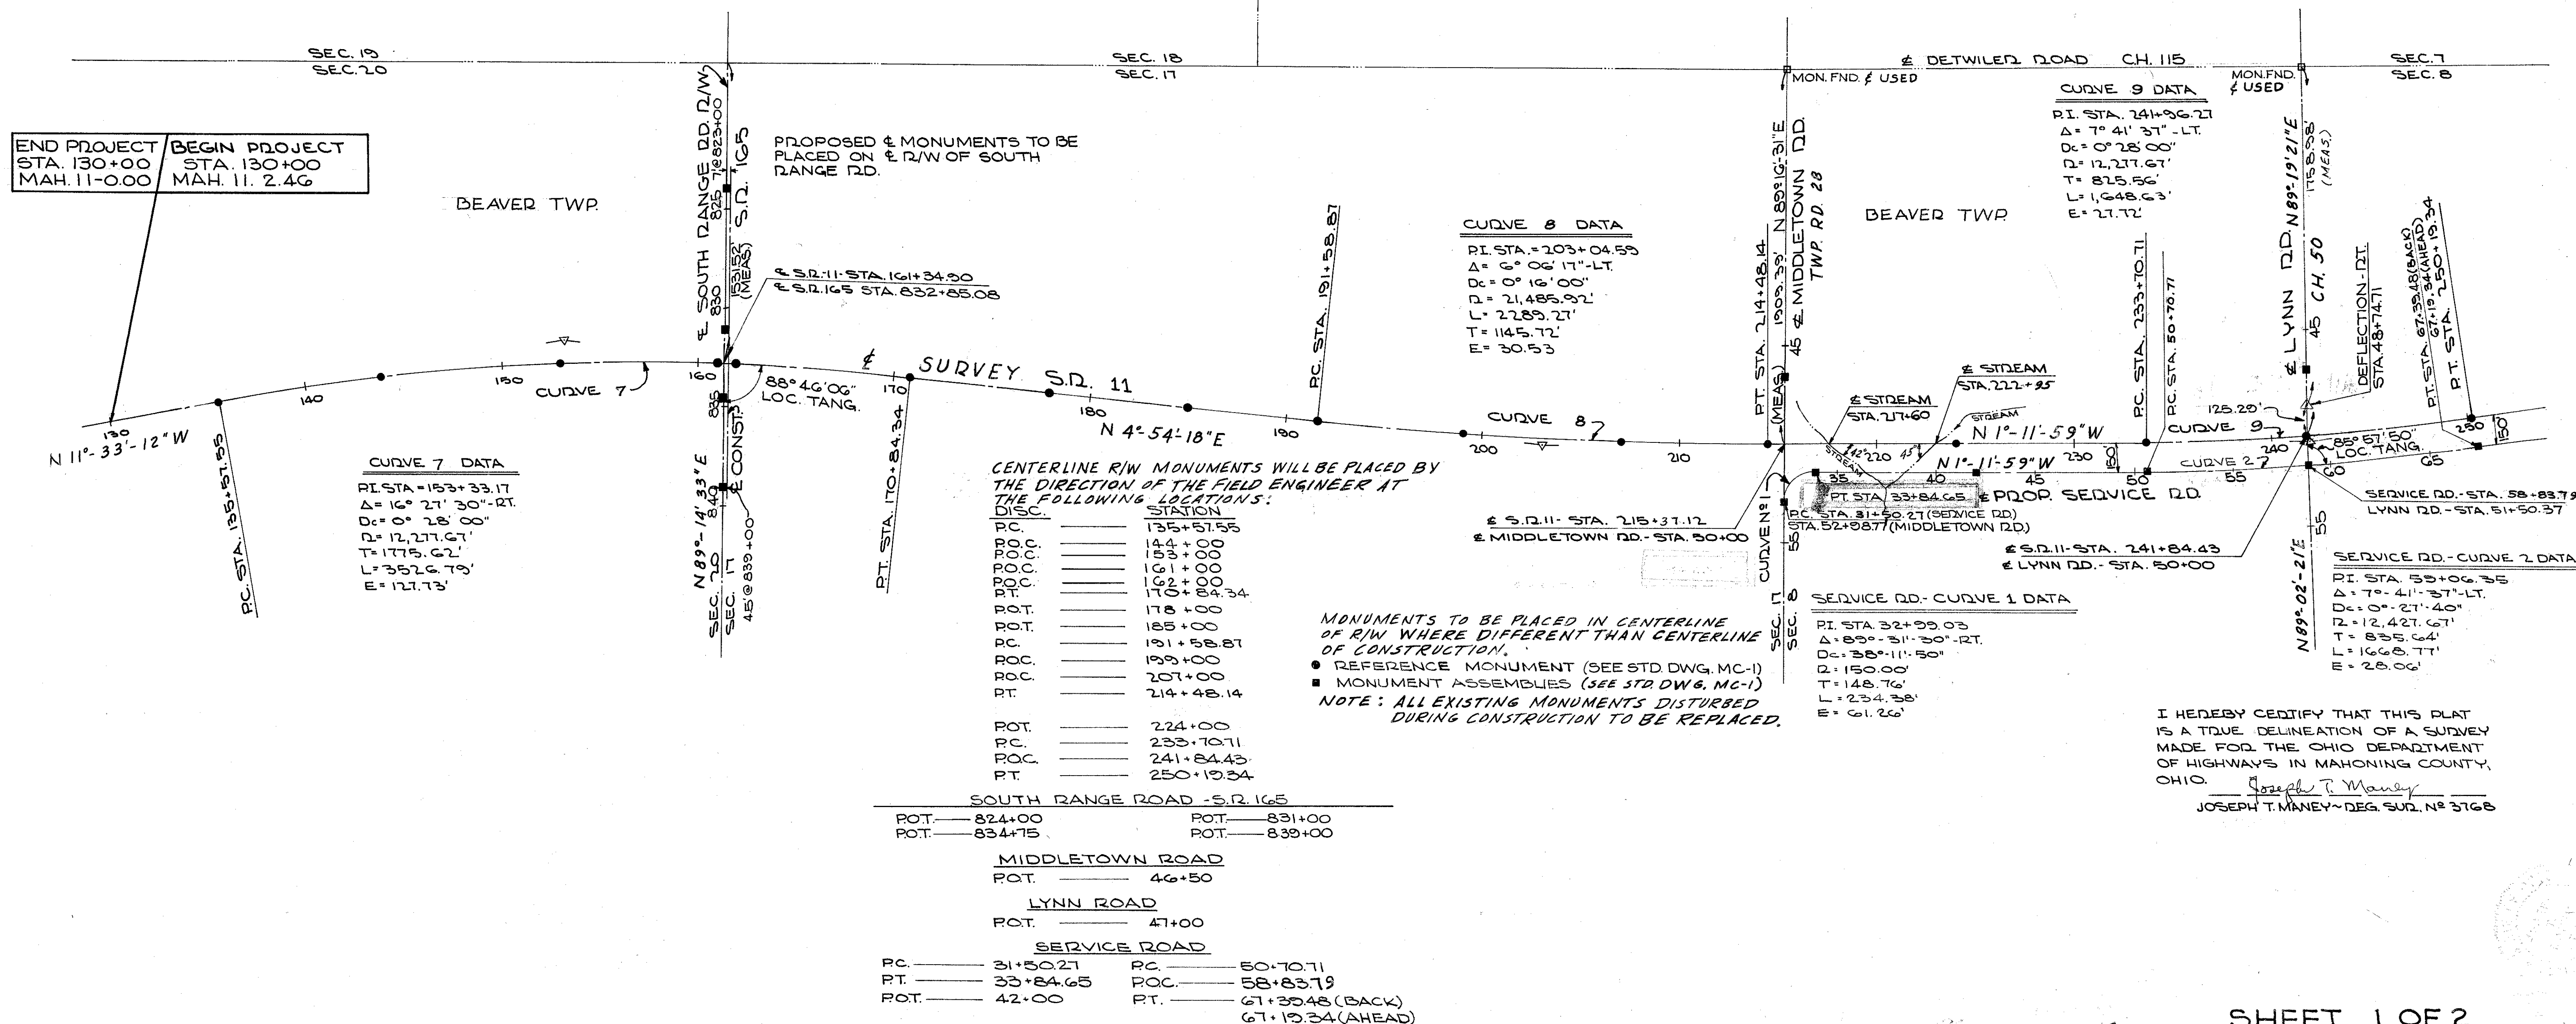


SHEET 2 OF 2

THE FOLLOWING IS A LIST OF COMPANIES WHICH HAVE UTILITIES LOCATED WITHIN THE LIMITS OF THIS PROJECT:

- | | |
|--|--|
| (A) OHIO EDISON COMPANY
730 SOUTH AVENUE
YOUNGSTOWN, OHIO 44502 | (D) THE OHIO FUEL GAS COMPANY
23 NORTH FRONT STREET
COLUMBUS, OHIO 43215 |
| (B) THE OHIO BELL TELEPHONE CO.
2405 MARKET STREET
YOUNGSTOWN, OHIO 44507 | (E) SINCLAIR PIPELINE COMPANY
235 SINCLAIR STREET
TOLEDO 5, OHIO |
| (C) SUN PIPE LINE COMPANY
1608 WALNUT STREET
PHILADELPHIA 3, PENNSYLVANIA | (F) THE EAST OHIO GAS COMPANY
EAST NINTH AT SUPERIOR
CLEVELAND, OHIO 44114 |
| (G) AMERICAN TELEPHONE & TELEGRAPH COMPANY
ONE NORTH WABER DR.
CHICAGO, ILL. 60606 | |

PROPERTY MAP

S. R. 11 MAH 11-2.46
BEAVER TWP. MAHONING COUNTY

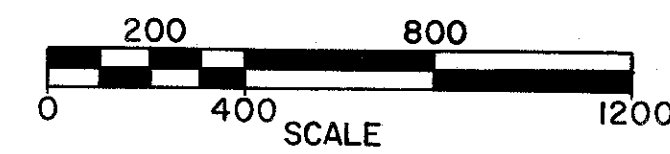


FED. RD.	STATE	PROJECT
2	OHIO	STATE

MAH. 11-2.46
R/W PLANS
LIMITED ACCESS

SHEET 1 OF 3

3/8
3
26

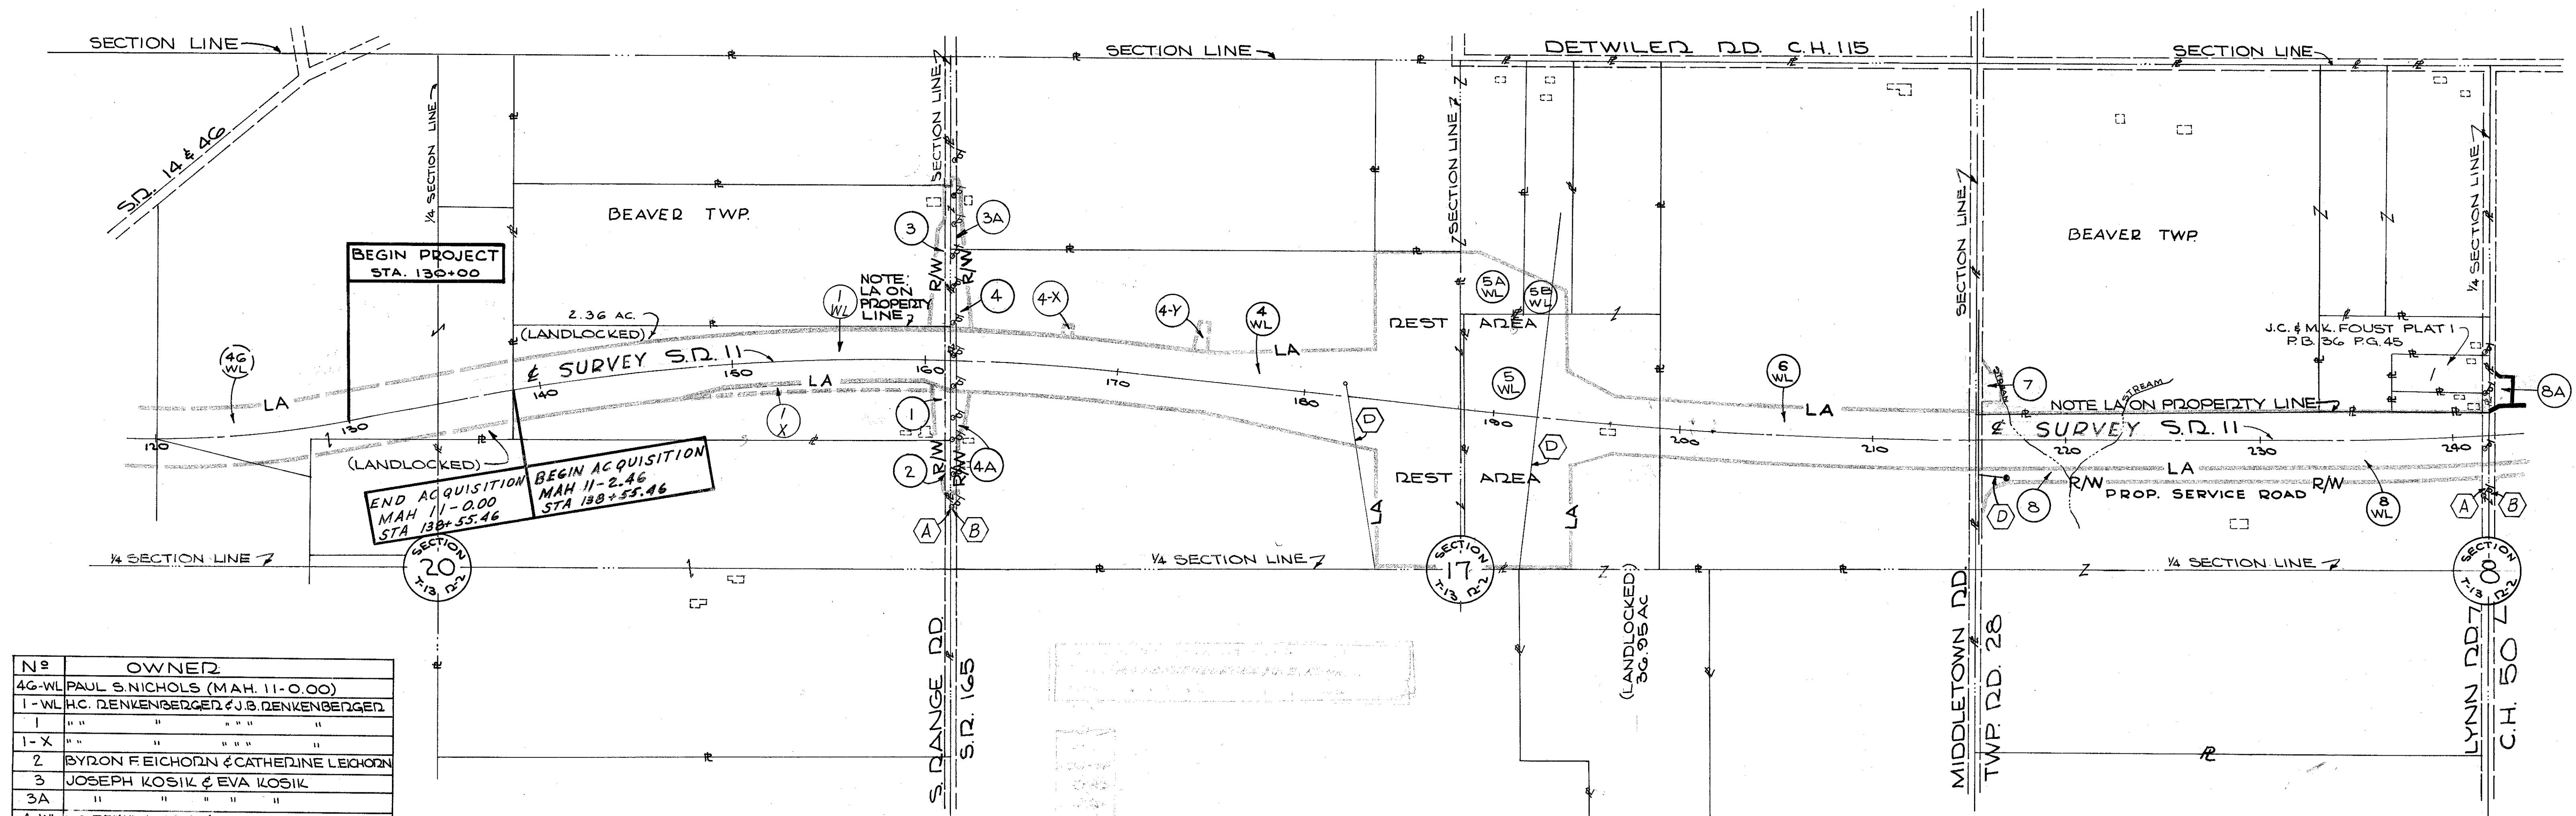


Nº	OWNER
4G-WL	PAUL S. NICHOLS (MAH. 11-0.00)
1-WL	H.C. RENKENBERGER & J.B. RENKENBERGER
1-X	" " " "
2	BYRON F. EICHORN & CATHERINE LEICHOEN
3	JOSEPH KOSIK & EVA KOSIK
3A	" " " "
4-WL	H.C. RENKENBERGER & J.B. RENKENBERGER
4	" " " "
4A	" " " "
4-X	" " " "
4-Y	" " " "
5-WL	JOHN YUHAS & ANNA YUHAS
5A-WL	W. KANDRAY & E. KANDRAY
6-WL	MARY MATASICH
7	MICHAEL SCHEMETTE AKA MICHAEL SCHEMETTI
8-WL	GAYLAND J. SCATTERGOOD
8	" " " "
8A	" " " "
5B-WL	DANIEL C. GOOD & LAURA I. GOOD

REV. Nº	NATURE OF REVISION	DATE
1	Added east property line and property hook across Lynn Road for Parcel 8 and revised name Pcl. 7	4-4-68
2	DELETED 3-BWA Per TOC: EISENBERG 10-7-48 Revised NAME: PCL 4 Per Out Sale	10-8-48 R. SANDS 11-19-68

Nº	OWNER
8A-WL	GAYLAND J. SCATTERGOOD
8A	" " " "
8B	" " " "
12-WL	O.W. LUPLOW, JR. & M. LUPLOW
12	" " " " " "
12B-WL	" " " " " "
14-WL	ROBERT T. GRAFFIUS / CAROL J. GRAFFIUS
15-WL	OLIVER S. BROWN & GRACE L. BROWN
16-WL	HEIRS OF D.A. BEARD & HEIRS OF A.D. BEARD
17-WL	ESTHER HUMMEL
18-WL	EARL R. BAKER & ZELLA M. BAKER
19-WL	AMERICAN FIRE CLAY & PRODUCTS CO., AN OHIO CORPORATION
20	LOUIS A. GERLACH & EVA L. GERLACH
21-WL	VICTOR DIVINCENZO & LUCY D. DIVINCENZO
21	" " " " " "
21A-WL	DONALD KIRK & VIRGINIA F. KIRK
22-WL	BLANCHE SEIDNER, OWNER; EFFIE R. GLENN / JESSE L. GLENN, LIFE ESTATE
23-WL	GEORGE W. BUZZA & ALICE BUZZA
23	" " " " " "
24	DANIEL MILLER / BERNICE MILLER
25	ALBERT H. OESCH
26	ROBERT JONES AKA. ROBERT A. JONES, OWNER; ROBERT N. HASTINGS / SYLVIA J. HASTINGS, HOLDERS OF LAND CONTRACT
28-WA	ARTHUR B. DORABAUGH
29-WA	MABEL R. THOMAS
30-WL	JOHN KANDRAY & THYRA M. KANDRAY
30	" " " " " "
31-WL	GEORGE R. KELSO
31	" " " " " "
32-WL	LEROY ANDERSON & DOROTHY ANDERSON
32A-WL	KIPAWA, INC. AN OHIO CORPORATION
33-WL	CLEMENT F. DIETRICH
34-WL	RAYMOND K. ANDERSON & NELDA PANDERSON

PROPERTY MAP

S. R. II MAH 11-246
BEAVER & CANFIELD TWP'S
MAHONING COUNTY

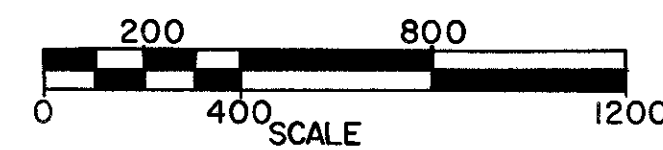


FED. RD.	STATE	PROJECT
2	OHIO	STATE

MAH. 11-246
R/W PLANS
LIMITED ACCESS

SHEET 2 OF 3


319
4
26

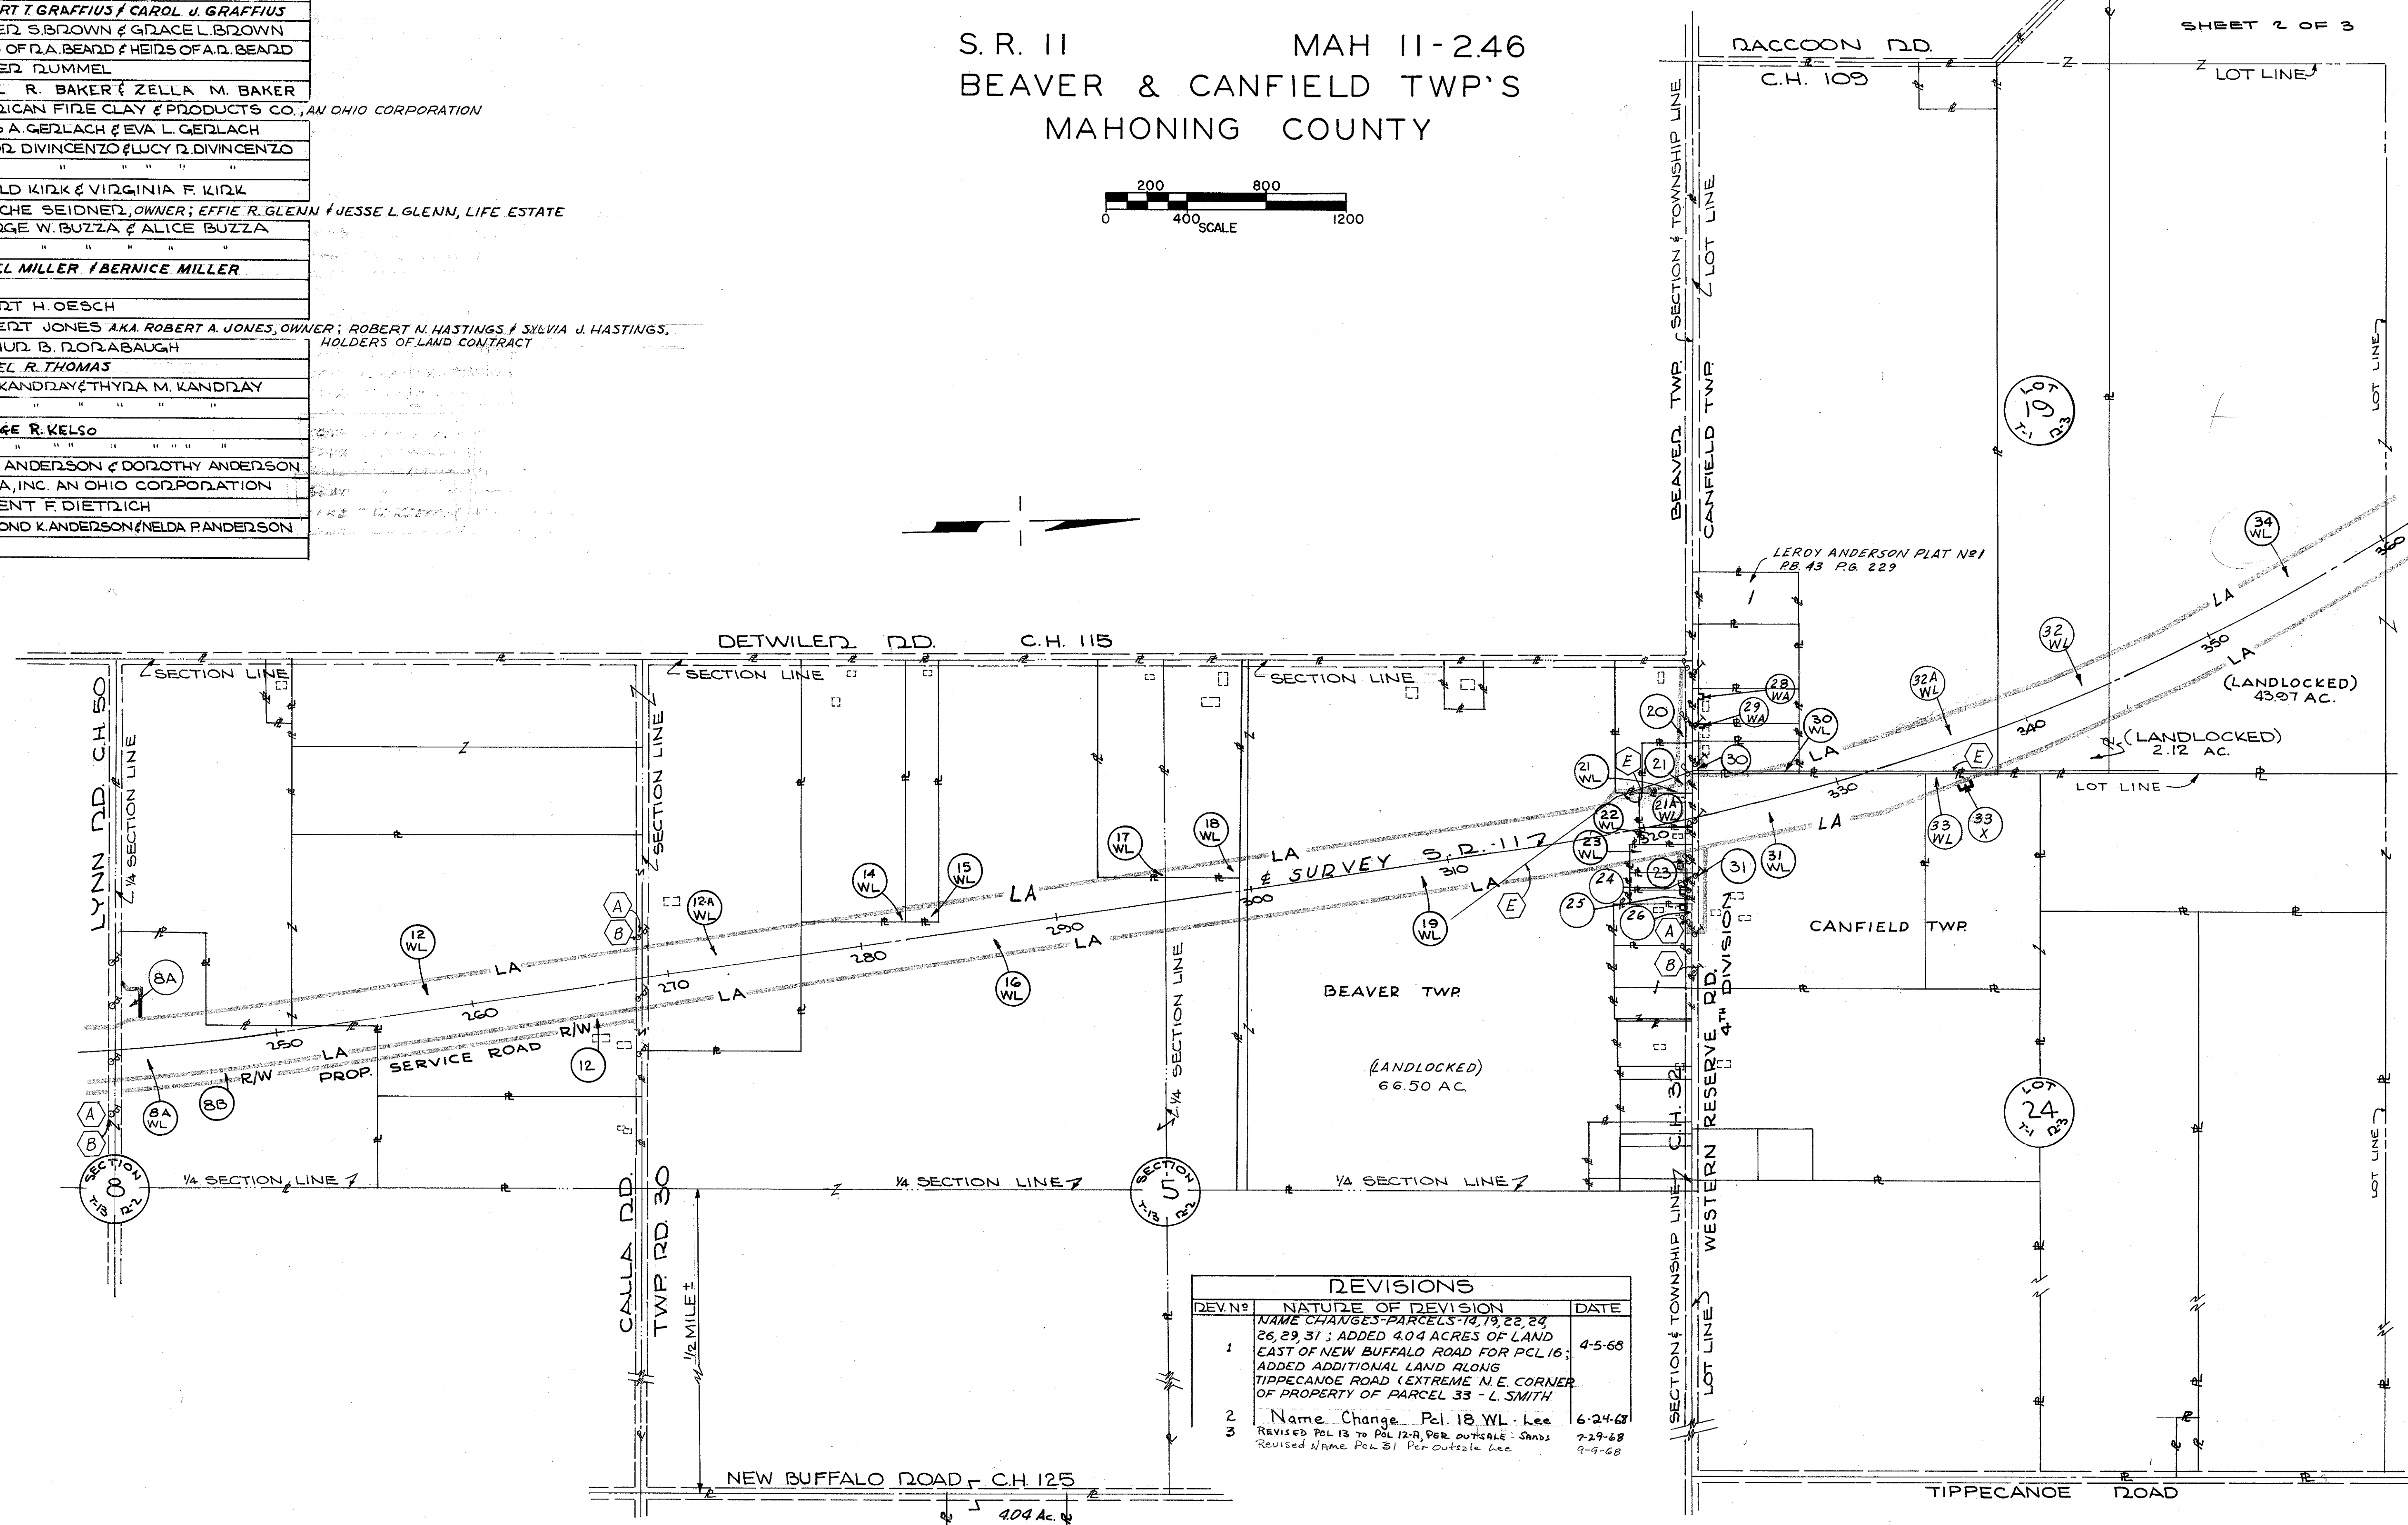

DEV. Nº	NATURE OF DEVISION	DATE
1	NAME CHANGES - PARCELS 19, 19, 22, 23, 26, 29, 31; ADDED 4.04 ACRES OF LAND EAST OF NEW BUFFALO ROAD FOR PCL 16; ADDED ADDITIONAL LAND ALONG TIPPECANOE ROAD (EXTREME N.E. CORNER OF PROPERTY OF PARCEL 33 - L. SMITH)	4-5-68
2	Name Change - Pcl. 18 WL - Lee	6-24-68
3	REVISED PCL 13 TO PCL 12-R, PER OUTSIDE - SANDS Revised Name Pcl. 31 Per Outside Rec.	7-29-68 9-9-68

S. R. 11 MAH 11-2.46
CANFIELD TWP. MAHONING COUNTY

320
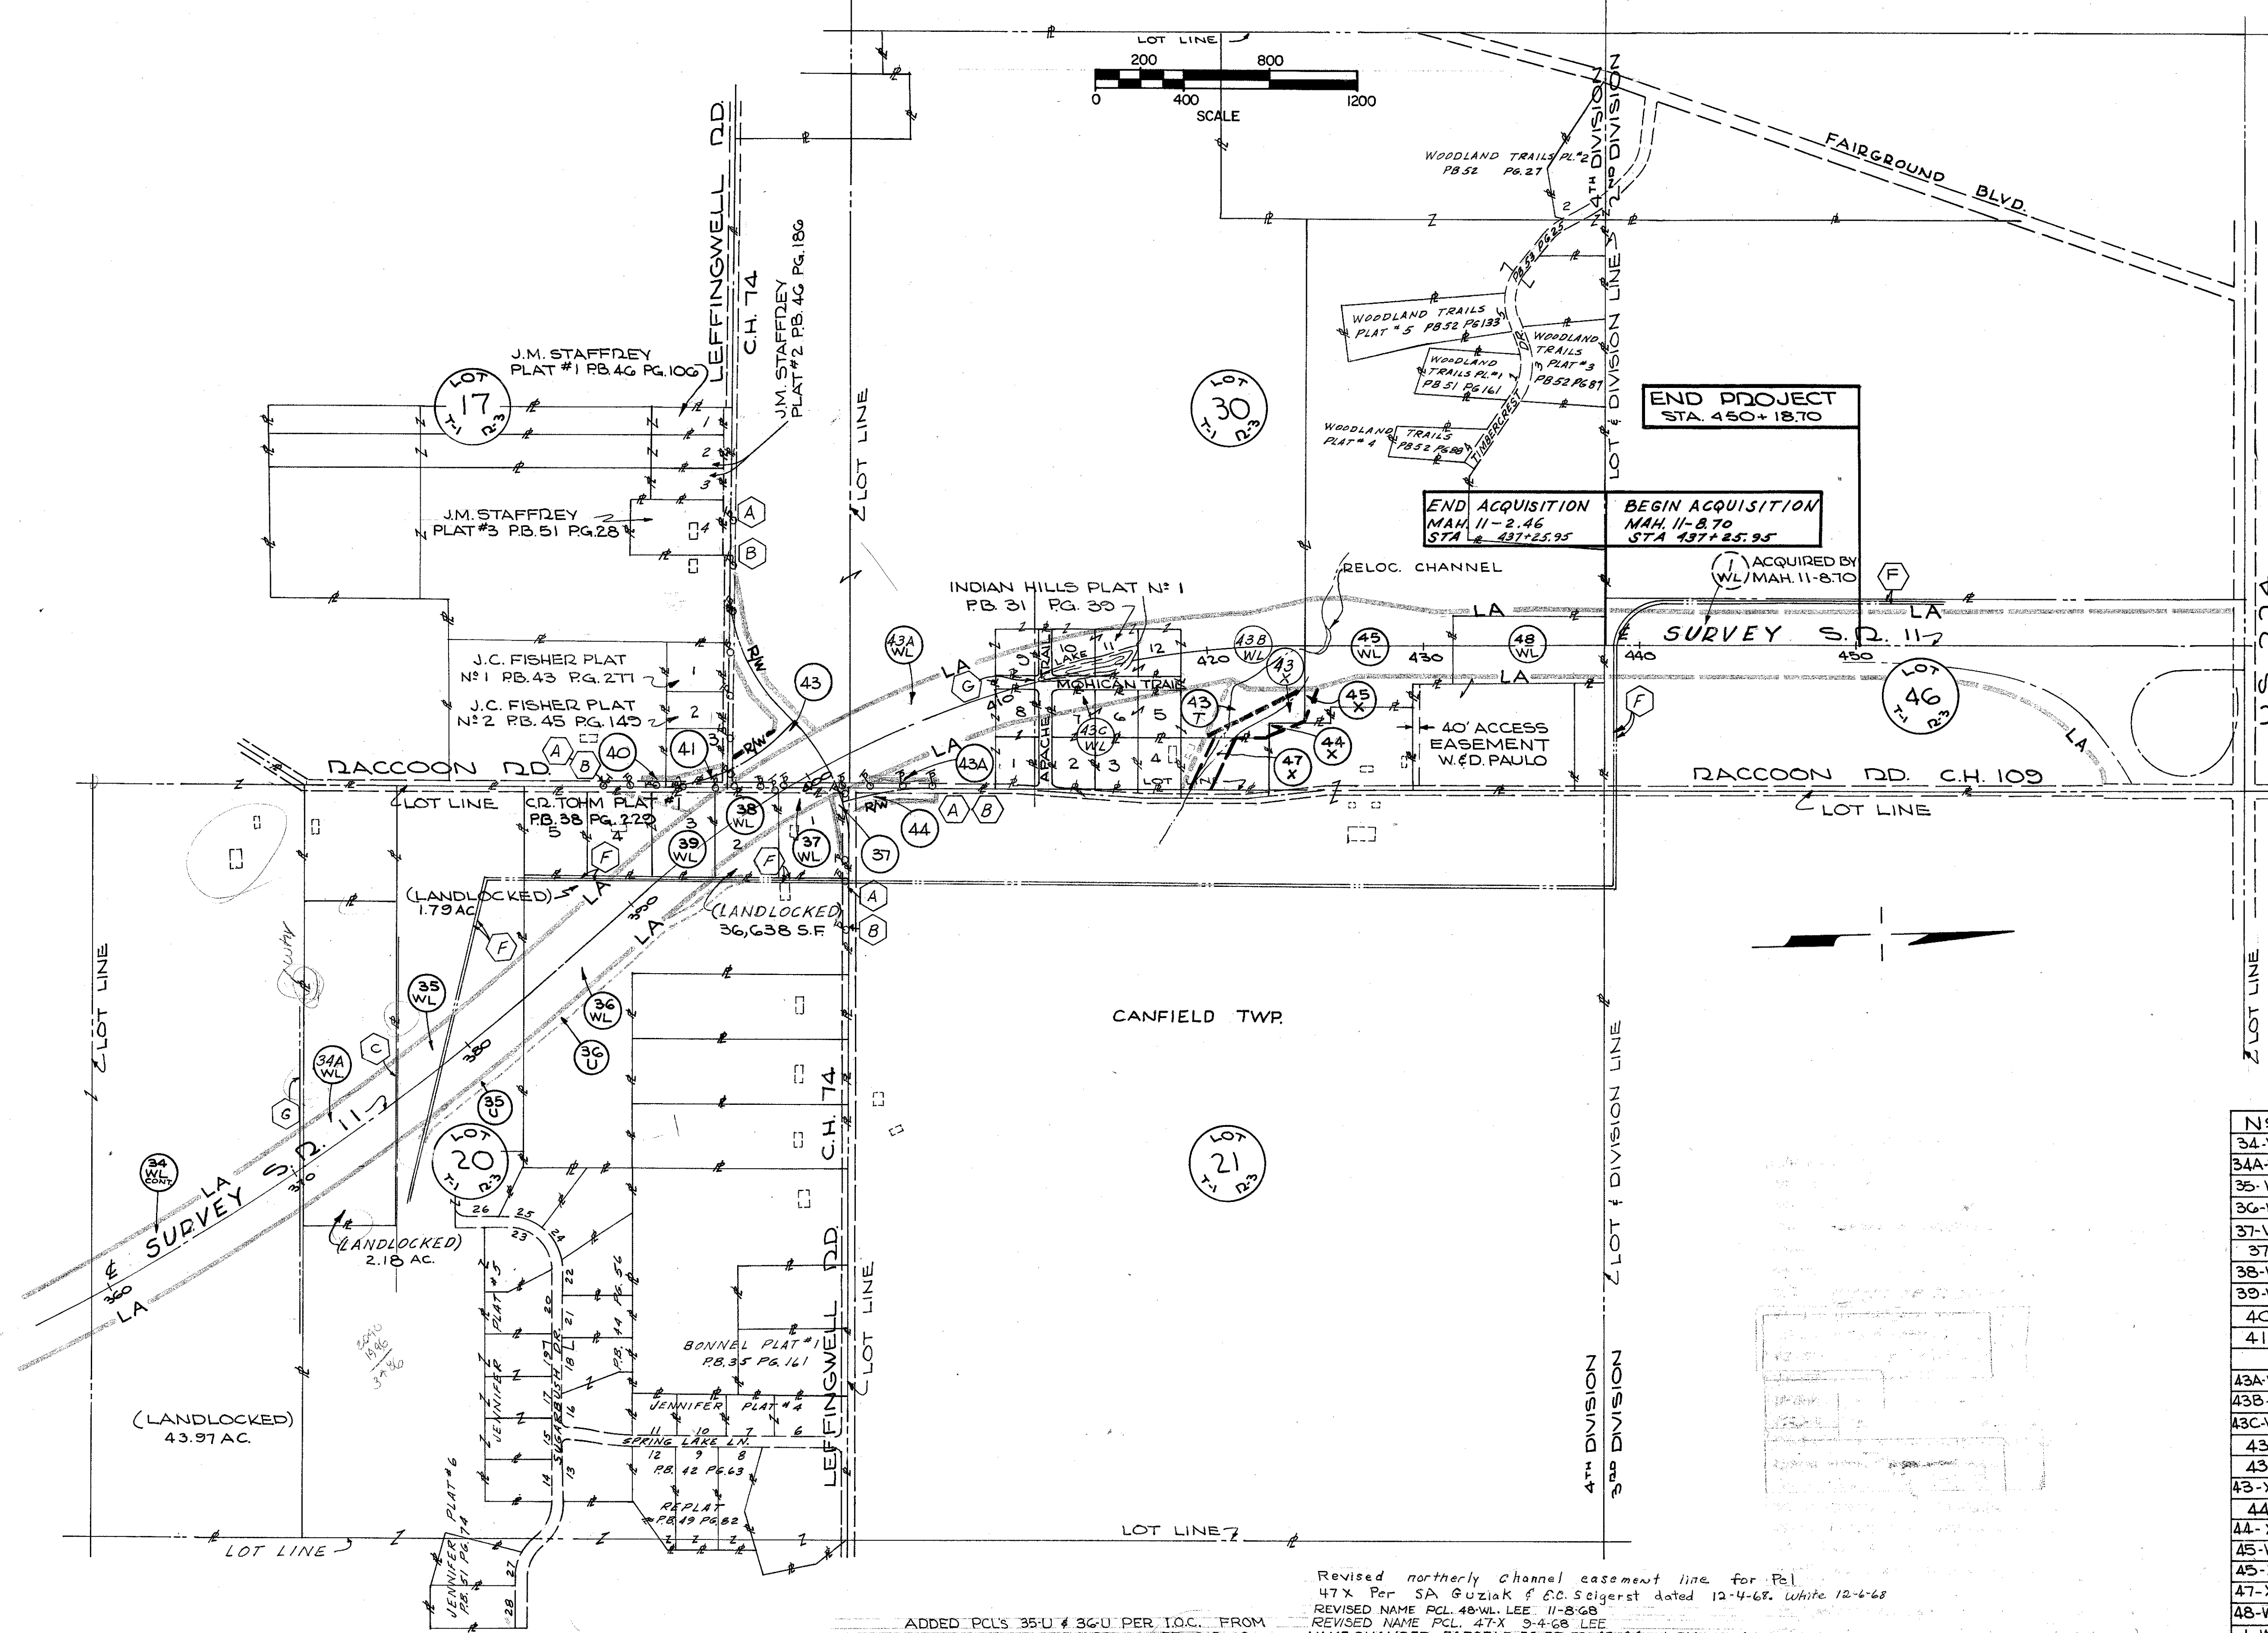
$$\frac{5}{26}$$


No	OWNED
34-WL	RAYMOND K. ANDERSON & NELDA P. ANDERSON
34A-WL	RAYMOND K. ANDERSON
35-WL	ROBERT H. NEFF
36-WL	ALBERT S. MAUSER & MARY KAY MAUSER
37-WL	ALLIED MORTGAGES INC.
37	" " " " " " " "
38-WL	CARL R. TOHM & IDA H. TOHM
39-WL	NICOLETTE P. ACIERNO
40	DONALD L. HAMMOND & RUTH E. HAMMOND
41	J.C. FISHER
43A-WL	IONA, INCORPORATED, AN OHIO CORPORATION
43B-WL	" " " " " "
43C-WL	" " " " " "
43	" " " " " "
43A	" " " " " "
43-X	" " " " " "
44	THE WILLIAM SWANSTON CHILDREN'S HOME, BY TRUSTEE
44-X	" " " " " "
45-WL	WALTER H. PAULO & DOROTHY M. PAULO
45-X	" " " " " "
47-X	JAMES R. BACHTEL
48-WL	MARY E. KYLE & LELAND L. LYNN JR., EXECUTOR OF THE ESTATE OF HARRY L. KYLE, DECEASED
1-WL	EC. CRAMER & T.M. LIBB (MAH 11-8-70)

ADDED PCL'S 35-U & 36-U PER I.O.C. FROM
S.A. GUZIAK DATED 1-30-69. LEE 2-3-69

Revised northerly Channel easement line for Pl
47X Per SA Guziak f.c. Seigerst dated 12-4-68. White 12-6-68
REVISED NAME PCL 48-WL LEE 11-8-68
REVISED NAME PCL 47X 9-4-68 LEE
NAME CHANGES - PARCELS 36, 37, 39, 43, 44, - L SMITH - 4-5-66

SUMMARY OF ADDITIONAL RIGHT-OF-WAY REQUIRED

TOTAL NO. OF OWNERS = 47 TOTAL NO. OF OWNERS WITH STRUCTURES TO BE TAKEN = 6
DEED AREA = AREA SHOWN BY THE RECORDED INSTRUMENT, LESS ANY OUTSALES LANDLOCKED = (L)

FED. RD.	STATE	PROJECT
2	OHIO	STATE

MAH. II - 2.46
R/W PLANS
LIMITED ACCESS

321
6
26

PARCEL NO.	OWNER	DEED RECORD		DEED AREA	TOTAL P.R.O.	TO BE ACQUIRED				NET RESIDUE		SHEET NO.	REMARKS	FUNDS
		BOOK	PAGE			GROSS TAKE	PRO. IN TAKE	NET TAKE	STRUCTURE	LEFT	RIGHT			
1-WL 1-X 1-T	HOWARD C. RENKENBERGER & JEAN B. RENKENBERGER	634	300	31.27 AC.	0.41 AC.	15.01 AC. 0.50 AC. 0.32 AC. 465 S.F.	0.20 AC. 0.21 AC. NONE	14.81 AC. 0.29 AC. 0.32 AC. 465 S.F.	NO NO NO NO	(L) 2.36 AC.	13.40 AC.	8,9,21 9,21 8,9,21 21	CHANNEL CONSTRUCTION DRIVE CONSTRUCTION	
2	BRYON F. EICHORN & CATHERINE L. EICHORN	675	582	89.42 AC.	1.01 AC.	0.25 AC.	0.16 AC.	0.09 AC.	NO	NONE	88.32 AC.	21		
3 3-WA-1 3-WA-2	JOSEPH KOSIK & EVA KOSIK	516	373	36.45 AC.	0.45 AC.	1.05 AC.	0.40 AC.	0.65 AC.	NO NO NO	35.35 AC.	NONE	9,21 21 21	DRIVE CONSTRUCTION "	
3A	JOSEPH KOSIK & EVA KOSIK	516	373	50 AC.	0.68 AC.	0.48 AC.	0.21 AC.	0.21 AC.	NO	49.11 AC.	NONE	21		
3B													NOT REQUIRED	
4-WL 4 4A 4-X 4-Y 4-WA	HOWARD C. RENKENBERGER & JEAN B. RENKENBERGER	1162	430	103.1 AC.	1.14 AC.	35.78 AC. 0.82 AC. 0.66 AC. 0.06 AC. 0.18 AC.	0.21 AC. 0.27 AC. 0.32 AC.	35.57 AC. 0.55 AC. 0.34 AC. 0.06 AC. 0.18 AC.	NO NO NO NO NO	22.49 AC.	43.01 AC.	9,10,11,12,21 9,21 9,21 9 21	CHANNEL CONSTRUCTION " DRIVE CONSTRUCTION	
5-WL	JOHN YUHAS & ANNA YUHAS	1083	740	74 AC.	0.32 AC.	19.26 AC.	NONE	19.26 AC.	YES	17.47 AC.	36.95 AC.(L)	10,11,12		
5A-WL	WILLIAM KANDRAY & EVELYN KANDRAY	770	627	20.50 AC.	0.40 AC.	2.28 AC.	NONE	2.28 AC.	NO	17.82 AC.	NONE	11		
5B-WL	DANIEL C. GOOD & LAURA I. GOOD	885	136	7.00 AC.	0.17 AC.	0.91 AC.	NONE	0.91 AC.	NO	6.92 AC.	NONE	11		
6-WL 6-T	MARY MATASICH	786 922 418	307 725 564	100.06 AC.	2.96 AC.	11.34 AC. 0.15 AC.	0.21 AC.	11.13 AC. 0.15 AC.	NO NO	63.64 AC.	22.33 AC.	10,13,22	FIELD TILE CONSTRUCTION	STATE
7	MICHAEL SCHEMETTE AKA. MICHAEL SCHEMETTI	746/637, 986/81, 1047/343		98.74 AC.	3.35 AC.	0.46 AC.	0.14 AC.	0.32 AC.	NO	94.47 AC.	NONE	13,22		
8-WL 8A-WL 8 8A 8B	GAYLAND J. SCATTERGOOD	568 876	325 633	250 AC.	6.00 AC.	16.82 AC. 5.97 AC. 4.48 AC. 0.48 AC. 2.11 AC.	0.38 AC. 0.18 AC. 0.19 AC. 0.15 AC. 0.06 AC.	16.44 AC. 5.79 AC. 4.29 AC. 0.33 AC. 2.05 AC.	NO NO NO NO NO	3.90 AC.	211.20 AC.	13,22 13,14,22 13,22 13,22 13,14,22		100%
9,10 & 11													NOT USED	
12-WL 12 12A-WL	OTTO W. LUPLOW, JR. & MARGARET E. LUPLOW	567 1046 1148	404 556 193	151.58 AC.	6.05 AC.	11.38 AC. 2.13 AC. 5.51 AC.	0.20 AC. 0.07 AC. 0.21 AC.	11.18 AC. 2.06 AC. 5.30 AC.	NO NO NO	110.34 AC.	16.65 AC.	14,23 14,23 14,15,23		
14-WL	ROBERT T. GRAFFIUS & CAROL J. GRAFFIUS	1121	394	16 AC.	0.36 AC.	0.76 AC.	NONE	0.76 AC.	NO	14.88 AC.	NONE	15		
15-WL	OLIVER S. BROWN & GRACE L. BROWN	567	376	5 AC.	0.11 AC.	0.41 AC.	NONE	0.41 AC.	NO	4.48 AC.	NONE	15		
16-WL	HEIRS OF RAY A. BEARD & HEIRS OF ARTHUR R. BEARD	675	478	270.18 AC.	4.67 AC.	13.45 AC.	NONE	13.45 AC.	NO	21.08 AC.	230.98 AC.	15	LIFE ESTATES - RAY A. BEARD, ARTHUR R. BEARD & CAROL NEFF	
17-WL	ESTHER RUMMEL	817	386	9 AC.	0.25 AC.	0.27 AC.	NONE	0.27 AC.	NO	8.48 AC.	NONE	15		
18-WL	EARL R. BAKER & ZELLA M. BAKER	1105	422	9.42 AC.	0.26 AC.	0.71 AC.	NONE	0.71 AC.	NO	8.45 AC.	NONE	15		
19-WL 19-T	AMERICAN FIRE CLAY AND PRODUCTS COMPANY, AN OHIO CORPORATION	809 1005	671 & 699 365	116.72 AC.	1.16 AC.	14.12 AC. 0.03 AC.	NONE	14.12 AC. 0.03 AC.	NO NO	34.94 AC.	(L) 66.50 AC.	15,16 16	CHANNEL CONSTRUCTION	
20 20-X	LOUIS A. GERLACH & EVA L. GERLACH	632	476	4.56 AC.	0.47 AC.	0.46 AC. 0.21 AC.	0.20 AC.	0.26 AC. 0.21 AC.	NO NO	3.83 AC.	NONE	24 16	CHANNEL CONSTRUCTION	
21-WL 21	VICTOR DIVINCENZO & LUCY R. DIVINCENZO	1039	504	1.50 AC.	0.12 AC.	0.16 AC. 0.34 AC.	0.02 AC. 0.10 AC.	0.14 AC. 0.24 AC.	NO NO	1.00 AC.	NONE	16,24 16,24		
21A-WL	DONALD R. KIRK & VIRGINIA F. KIRK	871	654	1.00 AC.	0.08 AC.	1.00 AC.	0.08 AC.	0.92 AC.	YES	NONE	NONE	16,24	TOTAL TAKE	
22-WL	BLANCHE SEIDNER, OWNER; EFFIE R. GLENN / JESSE L. GLENN, LIFE ESTATE	426	114	0.50 AC.	0.04 AC.	0.50 AC.	0.04 AC.	0.46 AC.	YES	NONE	NONE	16,24	TOTAL TAKE	
23-WL 23 23-WA	GEORGE W. BUZZA & ALICE BUZZA	443	629	0.98 AC.	0.06 AC.	0.39 AC. 0.13 AC.	0.01 AC. 0.05 AC.	0.38 AC. 0.08 AC.	YES —	NONE	0.46 AC.	16,24 16,24 16,24		
24 24-WA 24-SA	DANIEL MILLER & BERNICE MILLER	1127	273	0.62 AC.	0.03 AC.	0.04 AC.	0.03 AC.	0.01 AC. 176 S.F.	NO NO	—	0.58 AC.	24 24 24	REMOVE STRUCTURE "KIA" FOR DRIVE CONSTRUCTION 34" FOR LOSS OF WATER SUPPLY SEE NOTE 24, SHEET NO. 24	

REVISED NAME POL. 4, PER. OUTLINE 7/3/83, 11/8/84
REVISED NET PRO. AND RESIDUE - PARCEL 2; RIGHT RESIDUE - PARCEL 4-WL;
DEED AREA AND LEFT RESIDUE - PARCEL 2; NAMES - PARCELS 7,
16-WL, 19-WL AND 22-WL; CHANGED NAME, DEED BOOK, AND PAGE - PARCELS
14-WL AND 24 - L. SMITH 4-4-68
NAME CHANGE PCL. 18 WL Lee 6/24/68
REVISED PCL. 13 TO PCL. 12-9, PER. OUTLINE 10/31/83, 7-27-88
REVISED TAKE, PCL. 20-X, TO AGREE WITH LINE SHEET, J.R.B. 7/30/68.
DELETED 3-BWA PER. LOC. 4-14 10-7-68 FROM E.S. GLENN / RUMMEL 10-4-68
ADDED PARCEL 24, 5A 9-28-74

SUMMARY OF ADDITIONAL RIGHT-OF-WAY REQUIRED

FED. RD.	STATE	PROJECT
2	OHIO	STATE

322

7
26

MAH.11-2.46
R/W PLANS
LIMITED ACCESS

DEED AREA = AREA SHOWN BY THE RECORDED INSTRUMENT, LESS ANY OUTSALES LANDLOCKED = (L)

PARCEL NO.	OWNER	DEED RECORD		DEED AREA	TOTAL P.R.O.	TO BE ACQUIRED				NET RESIDUE		SHEET NO.	REMARKS	FUNDS
		BOOK	PAGE			GROSS TAKE	PRO. IN TAKE	NET TAKE	STRUCTURE	LEFT	RIGHT			
25 25-WA 25-SA	ALBERT H. OESCH	490	555	0.50 AC.	0.03 AC.	0.05 AC.	0.03 AC.	0.02 AC. 290 S.F.	NO	NONE	0.45 AC.	24 24	WA-FOR DRIVE CONSTRUCTION SA-FOR LOSS OF WATER SUPPLY SEE NOTE "A" SHEET NO. 24	
26 26-WA 27	ROBERT JONES AKA ROBERT A. JONES, OWNER: ROBERT N. HASTINGS & SYLVIA J. HASTINGS, HOLDERS OF LAND CONTRACT	806	354	1.88 AC.	0.09 AC.	0.11 AC.	0.07 AC.	0.04 AC. 500 S.F.	NO	NONE	1.75 AC.	24	LAND CONTRACT, VOL. 1088, PG. 652. DRIVE CONSTRUCTION	
													NOT USED	
28-WA	ARTHUR B. RORABAUGH	446	277	2.20 AC.	0.13 AC.				NO	2.07 AC.	NONE	24	DRIVE CONSTRUCTION	
29-WA	MABEL R. THOMAS	1127	56	1.15 AC.	0.06 AC.				NO	1.09 AC.	NONE	24	DRIVE CONSTRUCTION	
30-WL 30 30-T 30-SA	JOHN KANDRAY & THYRA M. KANDRAY	835	565	2 AC.	0.11 AC.	0.27 AC. 0.09 AC. 0.04 AC.	NONE 0.06 AC.	0.27 AC. 0.03 AC. 0.04 AC.	NO NO NO	1.59 AC.	NONE	16 16, 24 24	TEMP RUNAROUND CONST. FOR LOSS OF WATER SUPPLY SEE NOTE "A" SHEET NO. 24	
31-WL 31 31-T	GEORGE R. KELSO	1111	456	29.75 AC.	0.78 AC.	7.00 AC. 0.47 AC. 0.09 AC.	0.26 AC. 0.28 AC.	6.74 AC. 0.19 AC. 0.09 AC.	NO NO NO	NONE	22.04 AC.	16, 17, 24 16, 24	TEMP RUNAROUND CONST.	
32-WL	LEROY ANDERSON & DOROTHY ANDERSON	478/465	527/464	34.42 AC.	0.55 AC.	4.67 AC.	NONE	4.67 AC.	NO	27.08 AC.	(L) 2.12 AC.	17		
32A-WL	KIPAWA, INC. AN OHIO CORPORATION	1088	1	109.48 AC.	2.25 AC.	5.59 AC.	NONE	5.59 AC.	NO	101.64 AC.	NONE	16, 17		
33-WL 33-X	CLEMENT F. DIETRICH	820	286	64.00 AC.	0.55 AC.	0.24 AC. 0.05 AC.	NONE NONE	0.24 AC. 0.05 AC.	NO	NONE	63.21 AC.	17 17	CHANNEL CONSTRUCTION	
34-WL 34-T 34A-WL	RAYMOND K. ANDERSON & NELDA P. ANDERSON	820	324	204.1 AC.	1.12 AC.	17.80 AC. 0.47 AC.	NONE	17.80 AC. 0.05 AC.	NO NO	141.21 AC.	(L) 43.97 AC.	17, 18	GRADING	
	RAYMOND K. ANDERSON	632	502	14.99 AC.	NONE	3.67 AC.	NONE	3.67 AC.	NO	9.14 AC.	(L) 2.18 AC.	18		
35-WL 35-U	ROBERT H. NEFF	785/281	808/652	98.64 AC.	0.41 AC.	5.41 AC. 0.66 AC.	NONE	5.41 AC. 0.66 AC.	NO	13.85 AC.	78.36 AC.	18	RELOCATE E.O.G. PIPE LINE	STATE
36-WL 36-U	ALBERT S. MAUSER & MARY KAY MAUSER	1126	11	25.60 AC.	0.30 AC.	5.92 AC.	NONE	5.92 AC.	NO	(L) 1.75 AC.	16.17 AC.	18-A 18	RELOCATE E.O.G. PIPE LINE	
37-WL 37 37-T	ALLIED MORTGAGES INC.	1129	417	116,741 S.F.	NONE	20,093 S.F. 3,534 S.F. 19,055 S.F.	NONE NONE NONE	20,093 S.F. 3,534 S.F. 19,055 S.F.	NO NO NO	NONE	93,114 S.F.	19, 26 26 26	DRIVE CONSTRUCTION	100%
38-WL	CARL R. TOHM & IDA H. TOHM	265/466	638/51	112,186 S.F.	NONE	75,548 S.F.	NONE	75,548 S.F.	NO	NONE	(L) 36,638 S.F.	19		
39-WL 39-T	NICOLETTE P. ACIERNO	793 867	167 209	222,829 S.F.	NONE	88,433 S.F. 28,704 S.F.	NONE NONE	88,433 S.F. 28,704 S.F.	NO	134,396 S.F.	NONE	18, 19, 25 25	TEMP RUNAROUND CONST.	
40	DONALD L. HAMMOND & RUTH E. HAMMOND	799	597	15.61 AC.	0.46 AC.	0.03 AC.	0.02 AC.	0.01 AC.	NO	15.14 AC.	NONE	25		
41	J.C. FISHER	799	595	66,468 S.F.	NONE	7,788 S.F.	NONE	7,788 S.F.	NO	58,680 S.F.	NONE	25		
													NOT USED	
43A-WL 43B-WL 43C-WL 43 43A 43-X 43-T	IONA, INCORPORATED, AN OHIO CORPORATION	875	314	176.97 AC.	2.80 AC.	6.85 AC. 51,027 S.F. 4.30 AC. 115,996 S.F. 36,296 S.F. 2.86 AC. 0.26 AC. 0.74 AC. 0.72 AC.	0.26 AC. NONE NONE NONE 0.40 AC. 0.18 AC. NONE NONE	6.59 AC. 51,027 S.F. 4.30 AC. 115,996 S.F. 36,296 S.F. 2.46 AC. 0.08 AC. 0.74 AC. 0.72 AC.	NO NO NO NO NO NO NO NO	145.94 AC. 43,034 S.F.	4.57 AC. 199,472 S.F.	19, 25, 26 19 19 25 26 19, 23 19, 23	SUBLOTS 1, 2, 5, 6, 7, 8, 9, 10, 11, 12 INDIAN HILLS PLAT 1, VOL. 31 PAGE 39 ARE INCLUDED IN DEED AREA CHANNEL CONSTRUCTION FILL EXISTING CHANNEL	
44 44-X	THE WILLIAM SWANSTON CHILDREN'S HOME, BY TRUSTEES	259	452	270.29 AC.	4.32 AC.	0.68 AC. 0.11 AC.	0.35 AC. NONE	0.33 AC. 0.11 AC.	NO	NONE	265.64 AC.	26 23	CHANNEL CONSTRUCTION	
45-WL 45-X 46	WALTER H. PAULO & DOROTHY M. PAULO	461 600	54 79	75.92 AC.	NONE	6.33 AC. 0.29 AC.	NONE NONE	6.33 AC. 0.29 AC.	NO	67.87 AC.	1.72 AC.	19, 20, 23 19, 20, 23	CHANNEL CONSTRUCTION	
													NOT USED	
47-X 47-WA 48-WL	JAMES R. BACHTEL	989 1148	387 63	2.52 AC.	0.18 AC.	0.62 AC.	NONE	0.62 AC.	NO	NONE	2.34 AC.	23 23	CHANNEL CONSTRUCTION	
	MARY E. KYLE & LELAND L. LYNN JR., EXECUTOR OF THE ESTATE OF HARRY L. KYLE,	627 1160	164 52 50	13.45 AC.	0.47 AC.	4.40 AC.	NONE	4.40 AC.	NO	NONE	8.58 AC.	20	WORKING AREA	

CHANGED NAME, DEED BOOK AND PAGE - PARCELS 29, 31, 36, 37, 39, 40, 41,1000.

CONST. CURVE DATA
 $\Delta = 26^\circ 00' 05''$ $T_s = 811.12'$
 $D_c = 2^\circ 00' 00''$ $E_s = 76.70'$
 $R = 2864.79'$ $P = 1.30'$
 $L_s = 300'$ $K = 149.99'$
 $\Theta_s = 3^\circ 00' 00''$ $X_c = 299.92'$
 $\Delta_c = 20^\circ 00' 05''$ $Y_c = 5.24'$
 $T_c = 505.18'$ $L.T. = 200.03'$
 $L_c = 1000.01'$ $S.T. = 100.03'$
 $CH = 995.00'$ $L.C. = 299.96'$

R/W CURVE 6 C DATA
 $\Delta = 3^\circ 00' 00''$ $L.T.$
 $T = 100.03'$
 $R = 3819.39'$
 $L = 2000.1'$
 $CH = 199.99'$
 $E = 1.31'$



ITEM 601 - D.R.C.P.
 STATION CU. YDS.
 133+50 - 148' LT. 4
 148+58 - 134' RT. 14

CURVE 7 DATA
 $P.I. STA 153+33.17$
 $\Delta = 16^\circ 27' 30''$ $R.T.$
 $D_c = 0^\circ 28' 00''$
 $R = 12,277.67'$
 $T = 1,775.62'$
 $L = 3,526.79'$
 $CH = 3,514.67'$
 $E = 127.73'$

FED. RD.	STATE	PROJECT
2	OHIO	STATE

MAH. 11-2.46
 R/W PLANS
 LIMITED ACCESS

$L = 1730.62'$ $R = 12,427.67'$
 $CH = 1,729.23'$ $N 6^\circ 03' 33'' W$

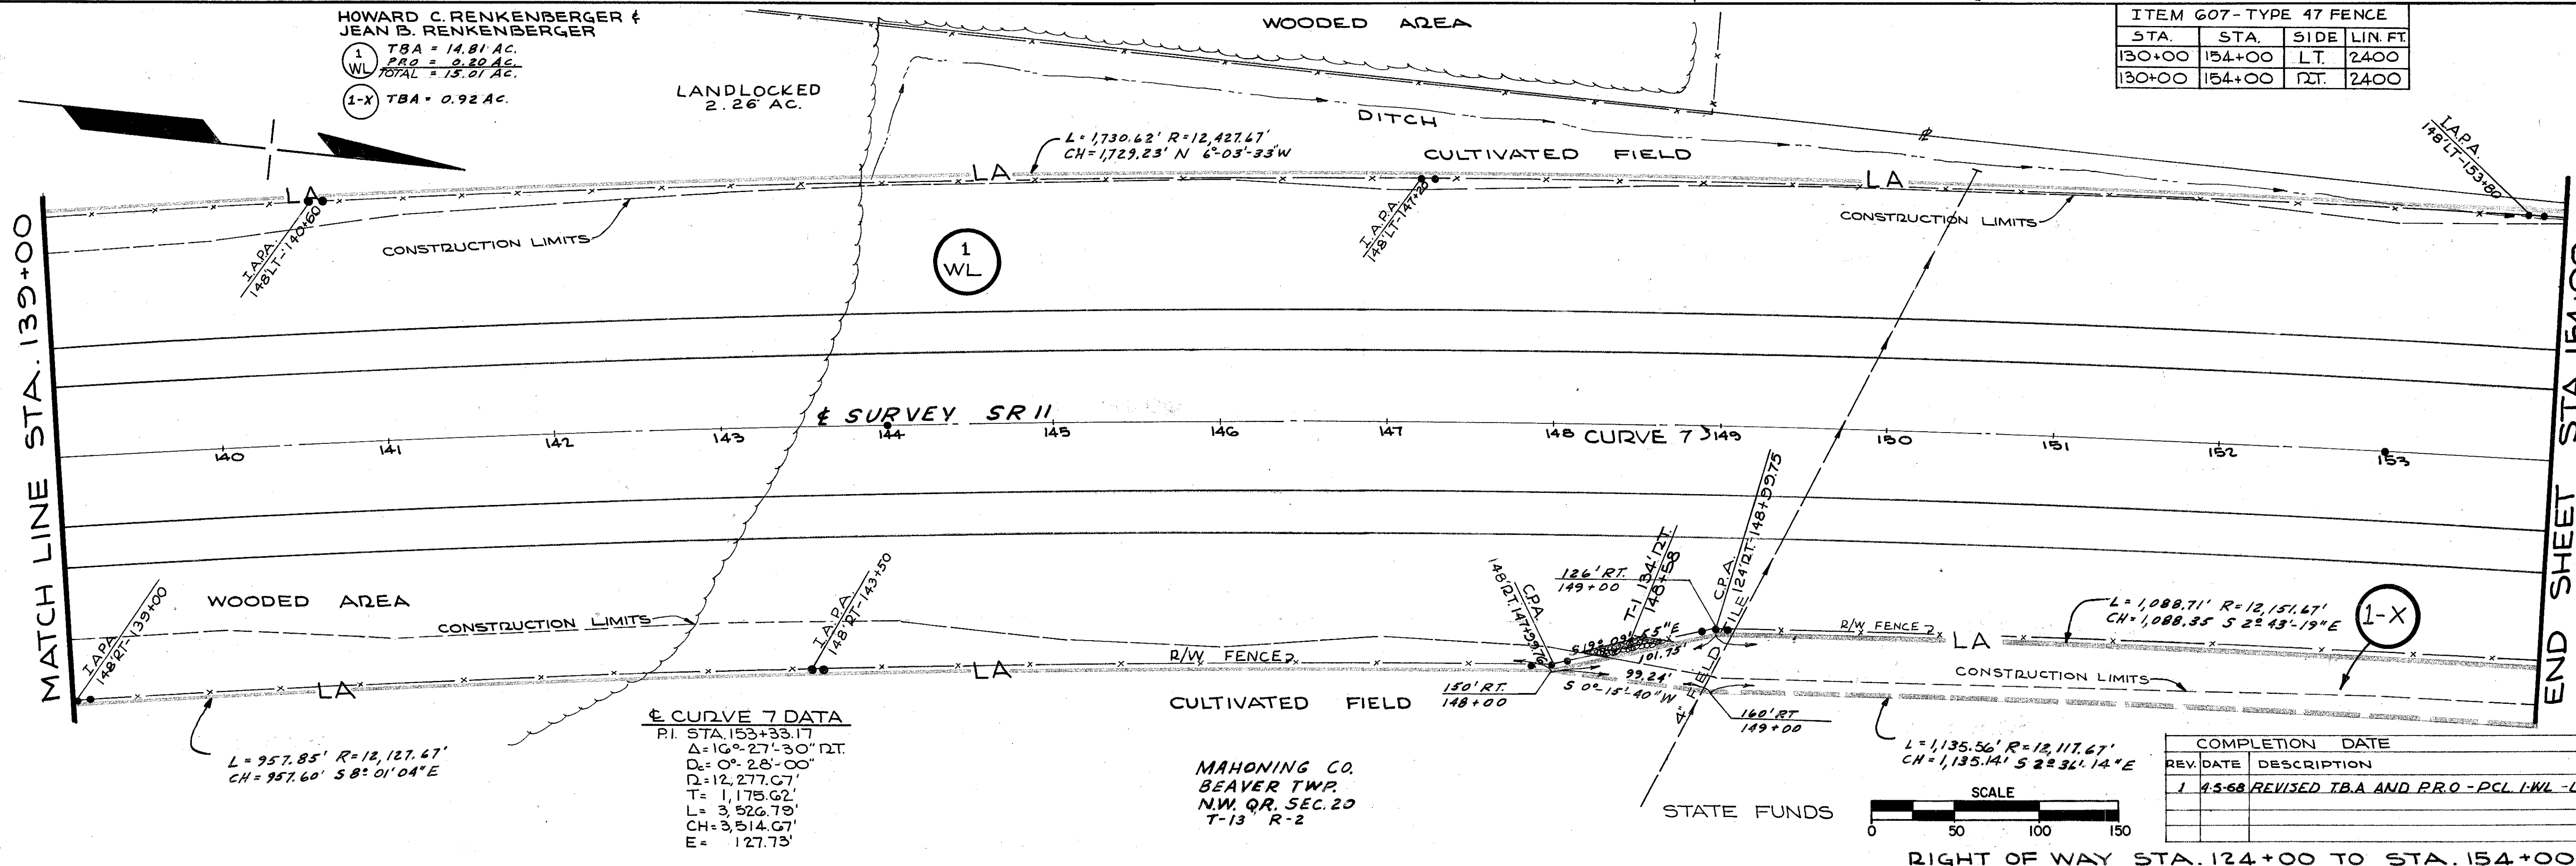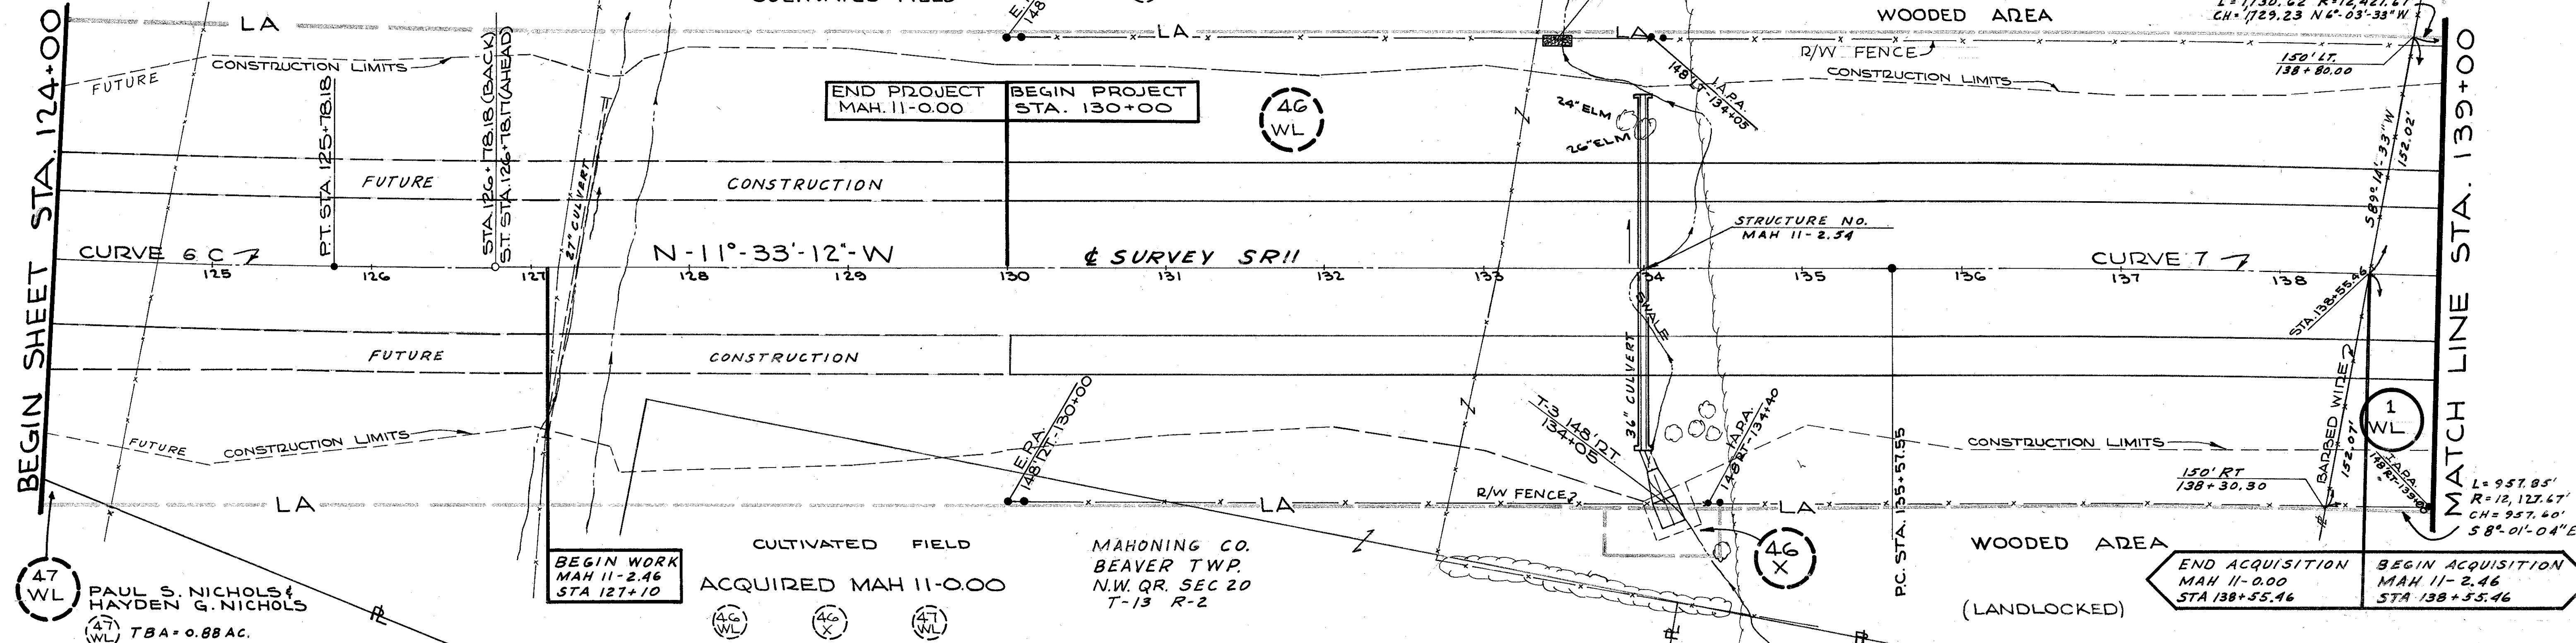

STA.	STA.	SIDE	LIN. FT.
130+00	134+00	LT.	2400
130+00	134+00	RT.	2400

REV.	DATE	DESCRIPTION
1	4-5-68	REVISED T.B.A. AND P.R.O. - PCL. I.W.L. - L. SMITH

ITEM 601 D.R.C.P.	STATION	CU. YDS.
	160+00 - 130' RT.	8
	162+18 - 146' LT.	3
	162+23 - 142' RT.	4
	167+20 - 148' LT.	8
	174+00 - 148' LT.	12

MAHONING CO.
BEAVER TWP.
N.W. QR. SEC. 20
T-13 R-2

JOSEPH KOSIK & EVA KOSIK
3 TBA = 0.65 AC.
P.R.O. = 0.40 AC.
TOTAL = 1.05 AC.



MAHONING CO.
BEAVER TWP.
SW. QR. SEC. 17
T-13 R-2

FED. RD.	STATE	PROJECT
2	OHIO	STATE


MAH. 11-2.46
R/W PLANS
LIMITED ACCESS

324

9
26

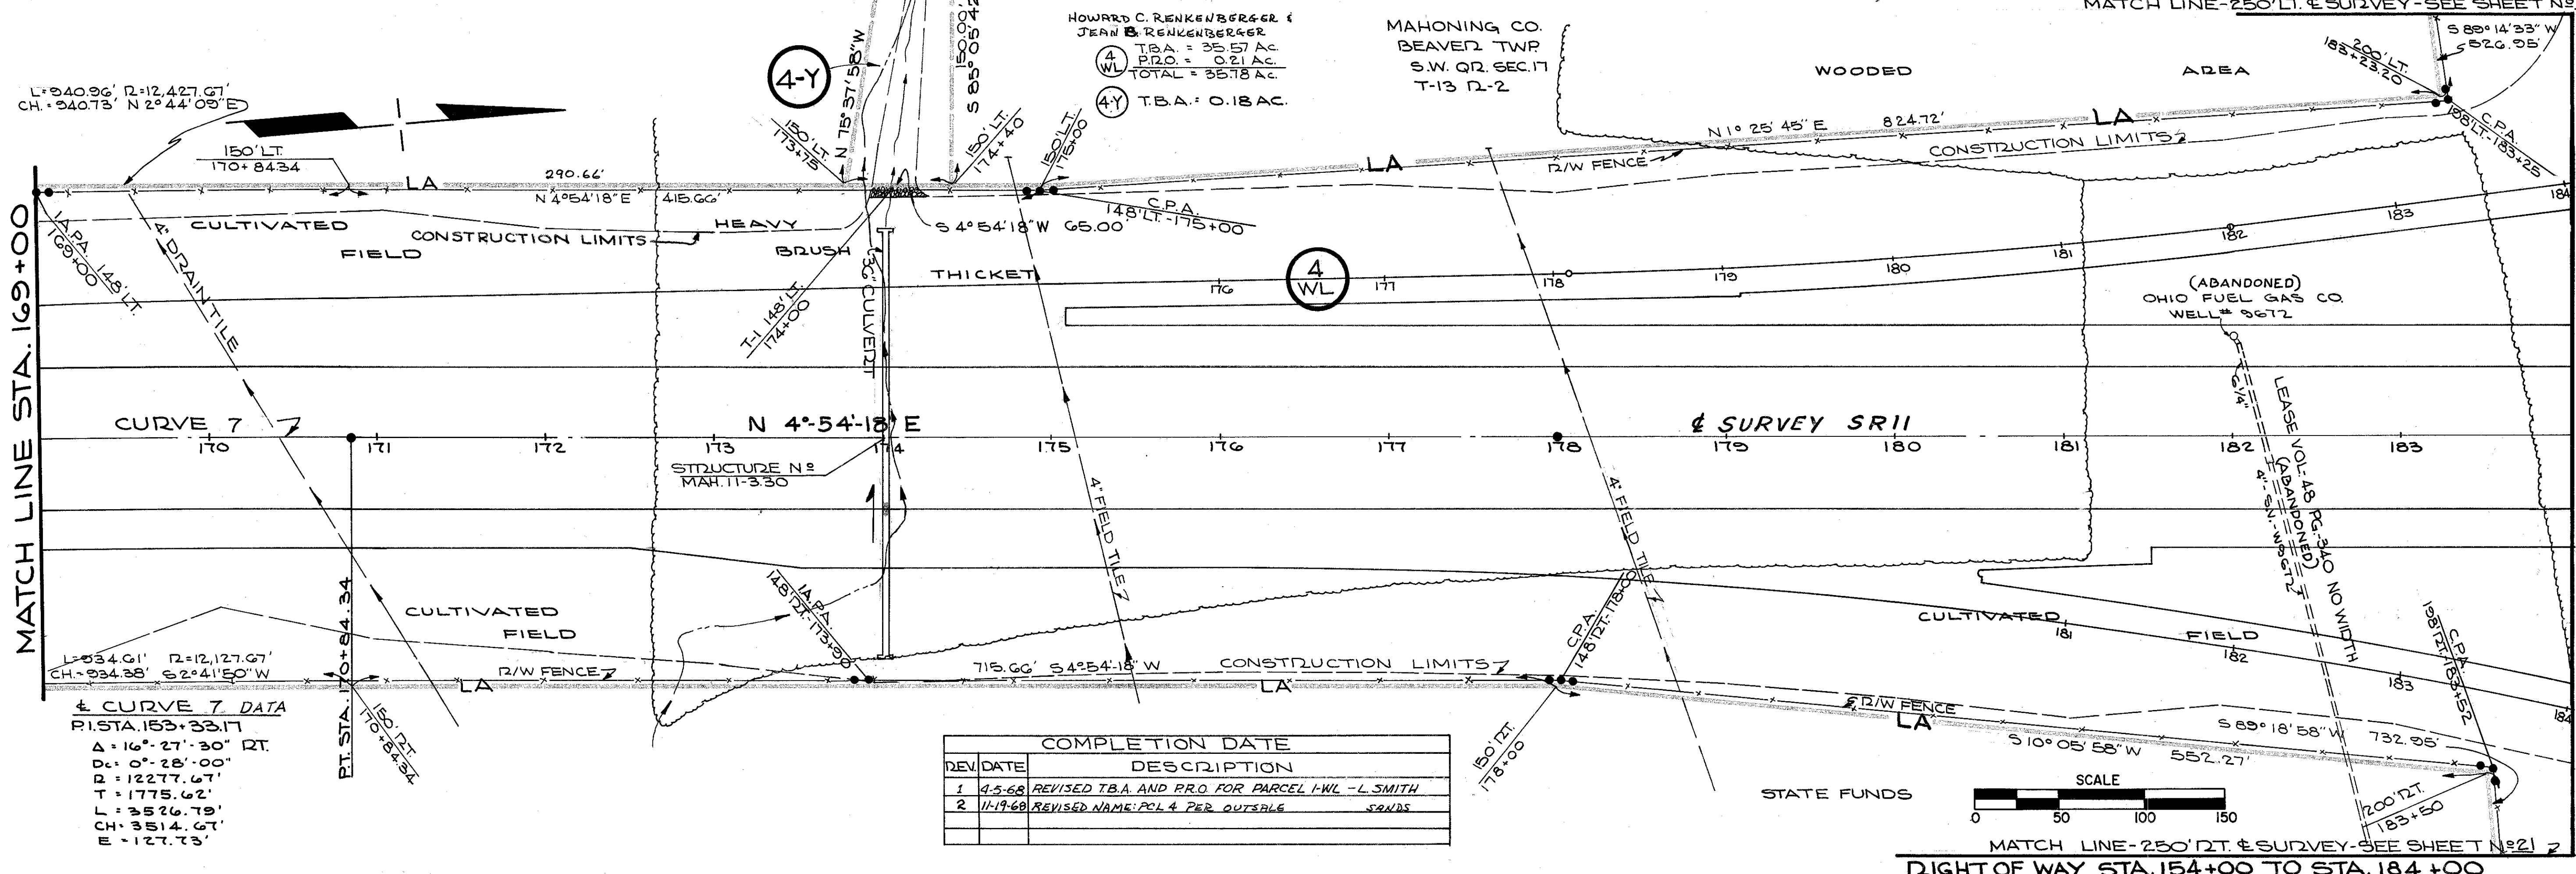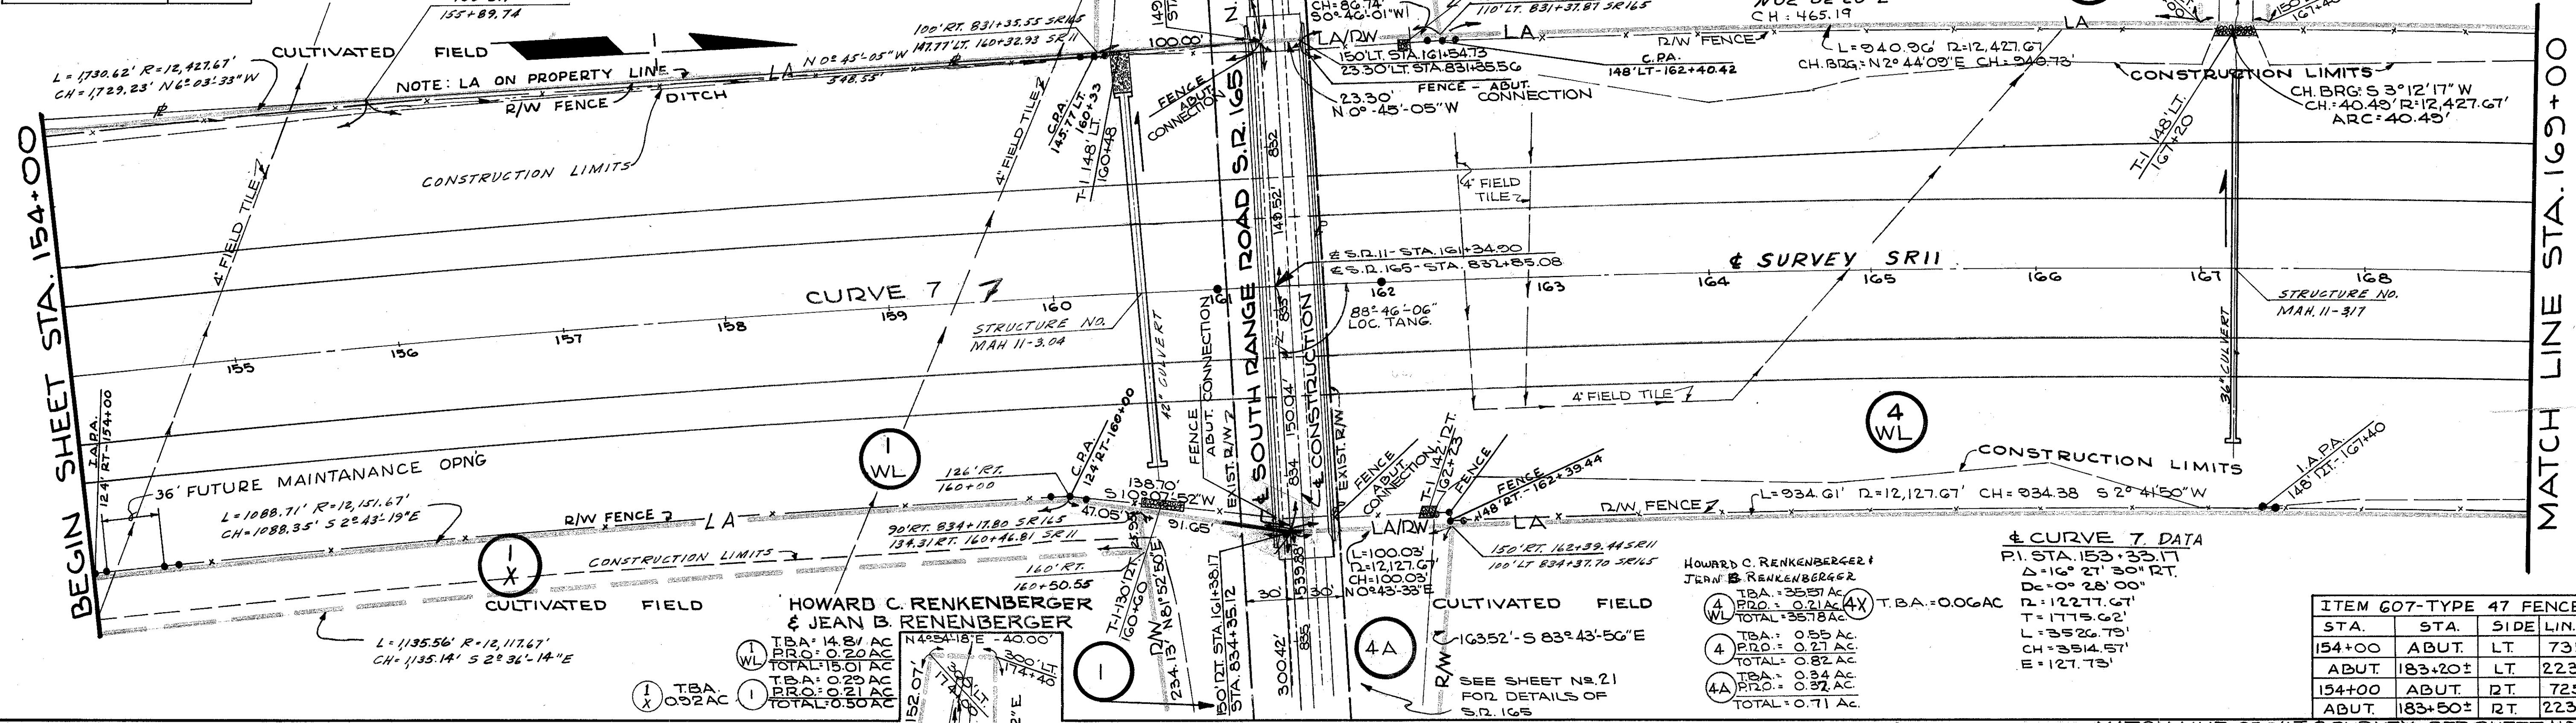

REV.	DATE	DESCRIPTION
1	4-5-68	REVISED TBA AND P.R.O. FOR PARCEL 1-WL - L. SMITH
2	11-19-68	REVISED NAME: POL 4 PER OUTSIDE S.A.S.

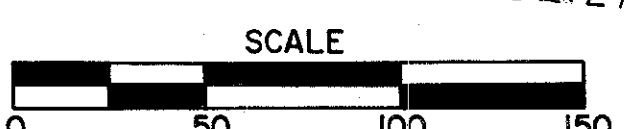



MATCH LINE-250' RT. & SURVEY-SEE SHEET N#21
RIGHT OF WAY STA. 154+00 TO STA. 184+00

BEGIN SHEET STA. 184+00

MATCH LINE STA. 199+00


MATCH LINE STA. 199+00

END SHEET STA. 214+00

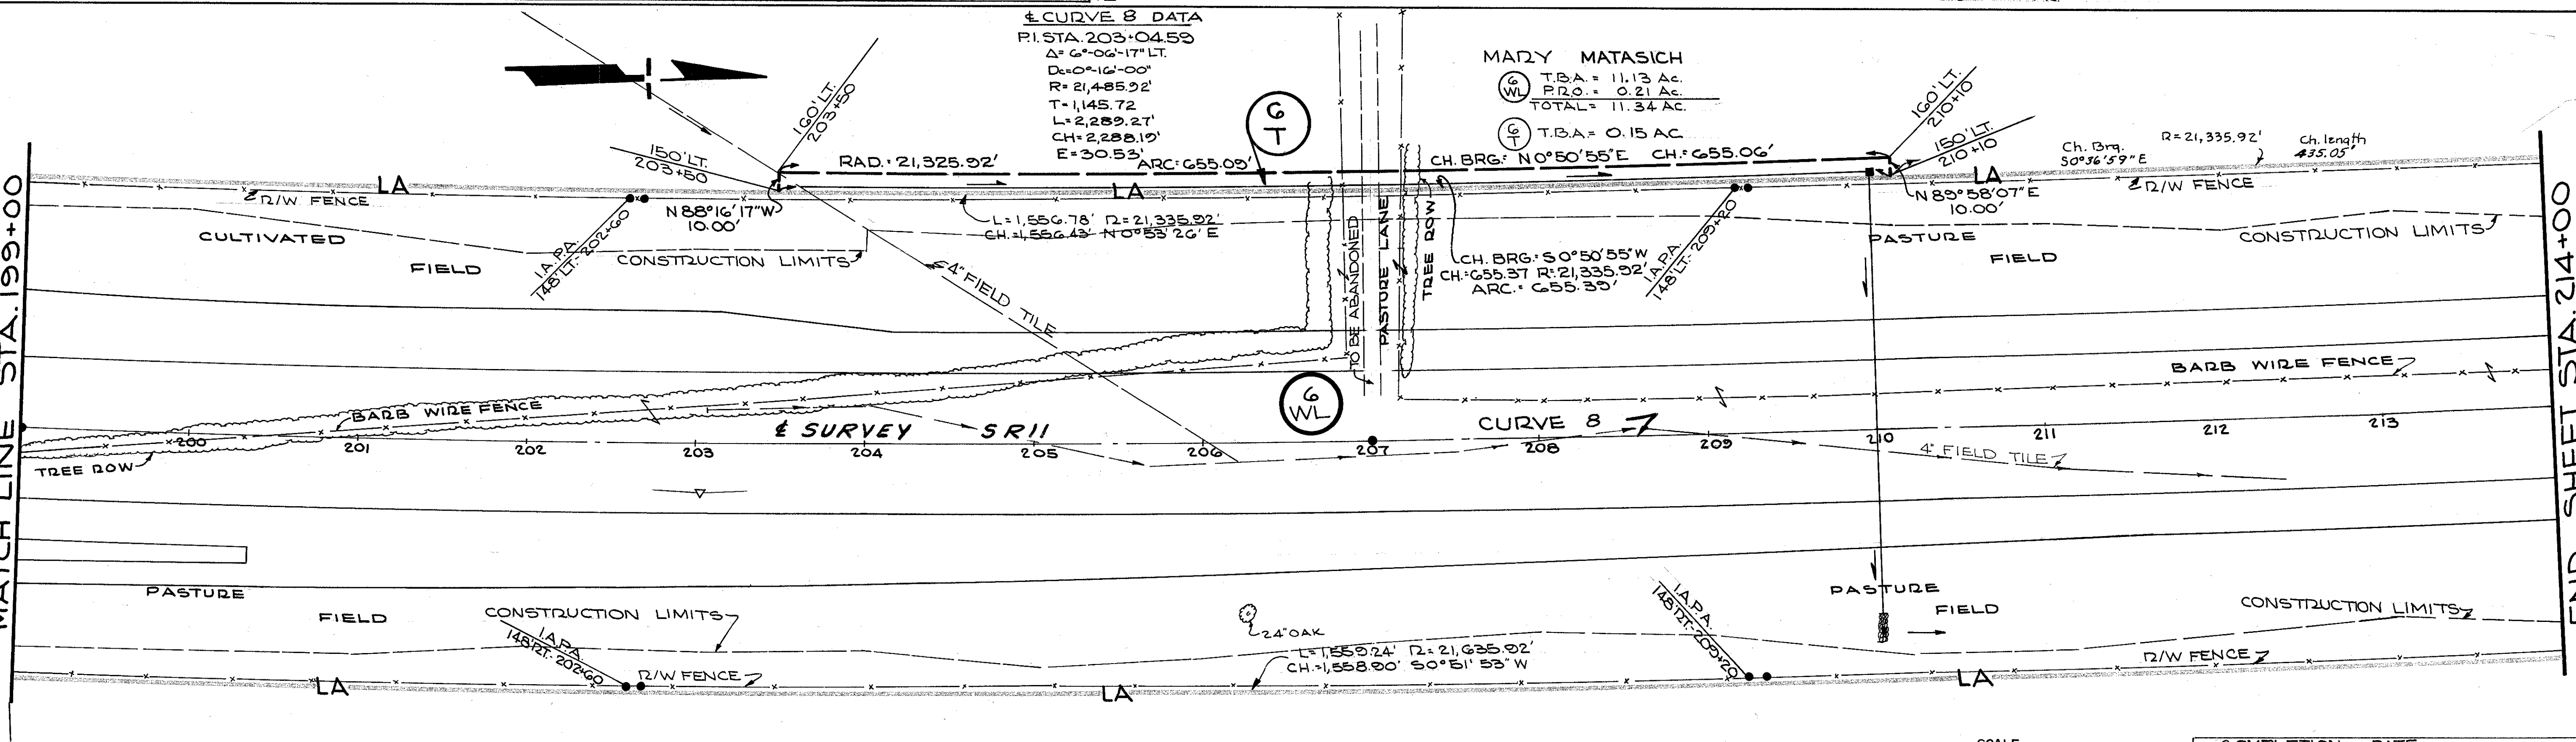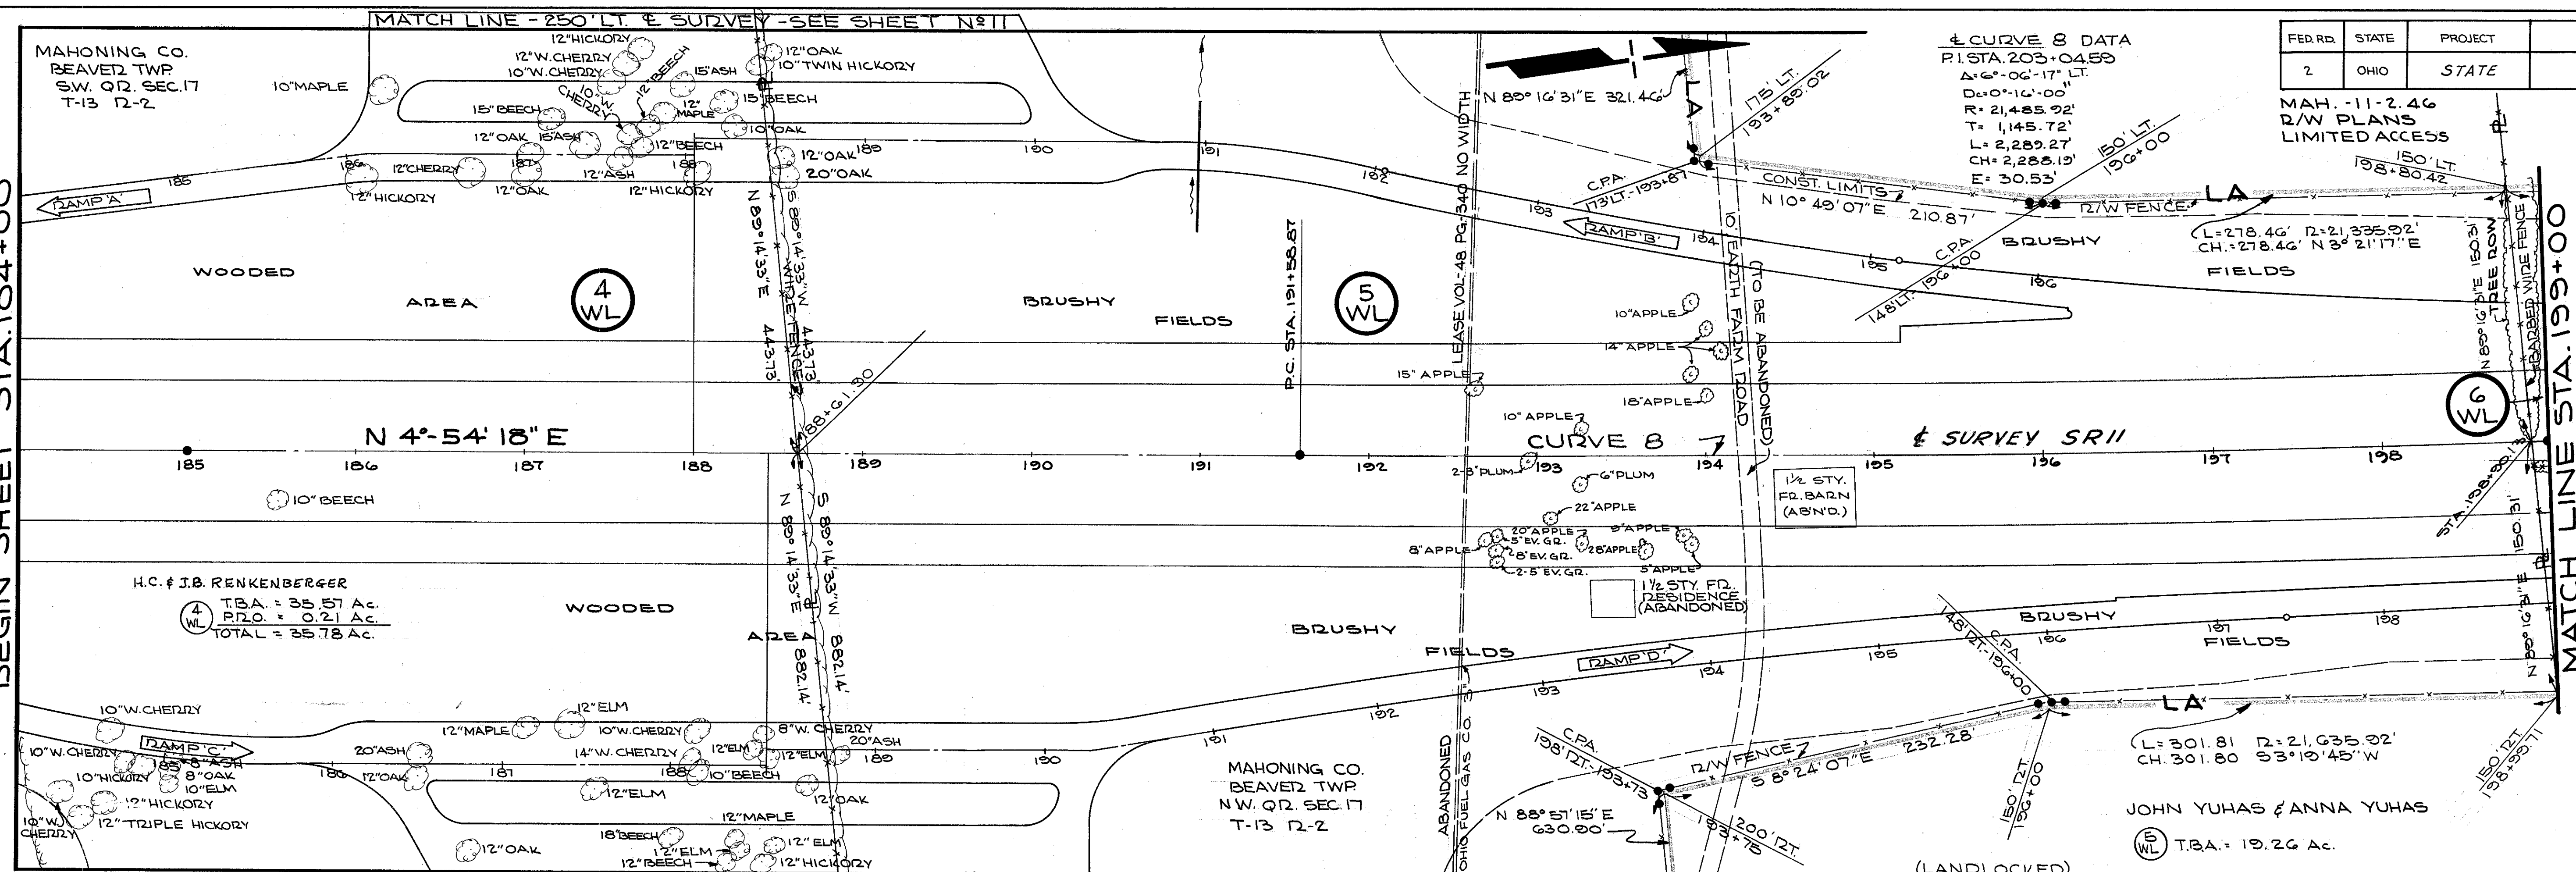

MAHONING CO.
BEAVER TWP
N.W. Q12. SEC. 17
T-13 R-2

ITEM 607-TYPE 41 FENCE			
STA.	STA.	SIDE	LN. FT.
MATCH LINE	214+00	LT.	2085
MATCH LINE	214+00	RT.	2085

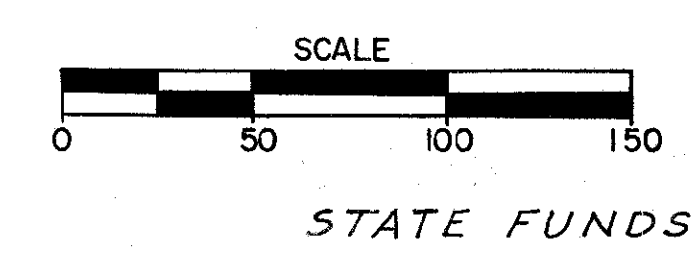

COMPLETION DATE	
REV. DATE	DESCRIPTION
1 11-19-68	Revised Name: PCL 4 Per Outsale
	Sears



RIGHT OF WAY STA. 184+00 TO STA. 214+00

FED. RD	STATE	PROJECT	
2	OHIO	STATE	

326

11
26

MAH 11-2-46
D/W PLANS
LIMITED ACCESS

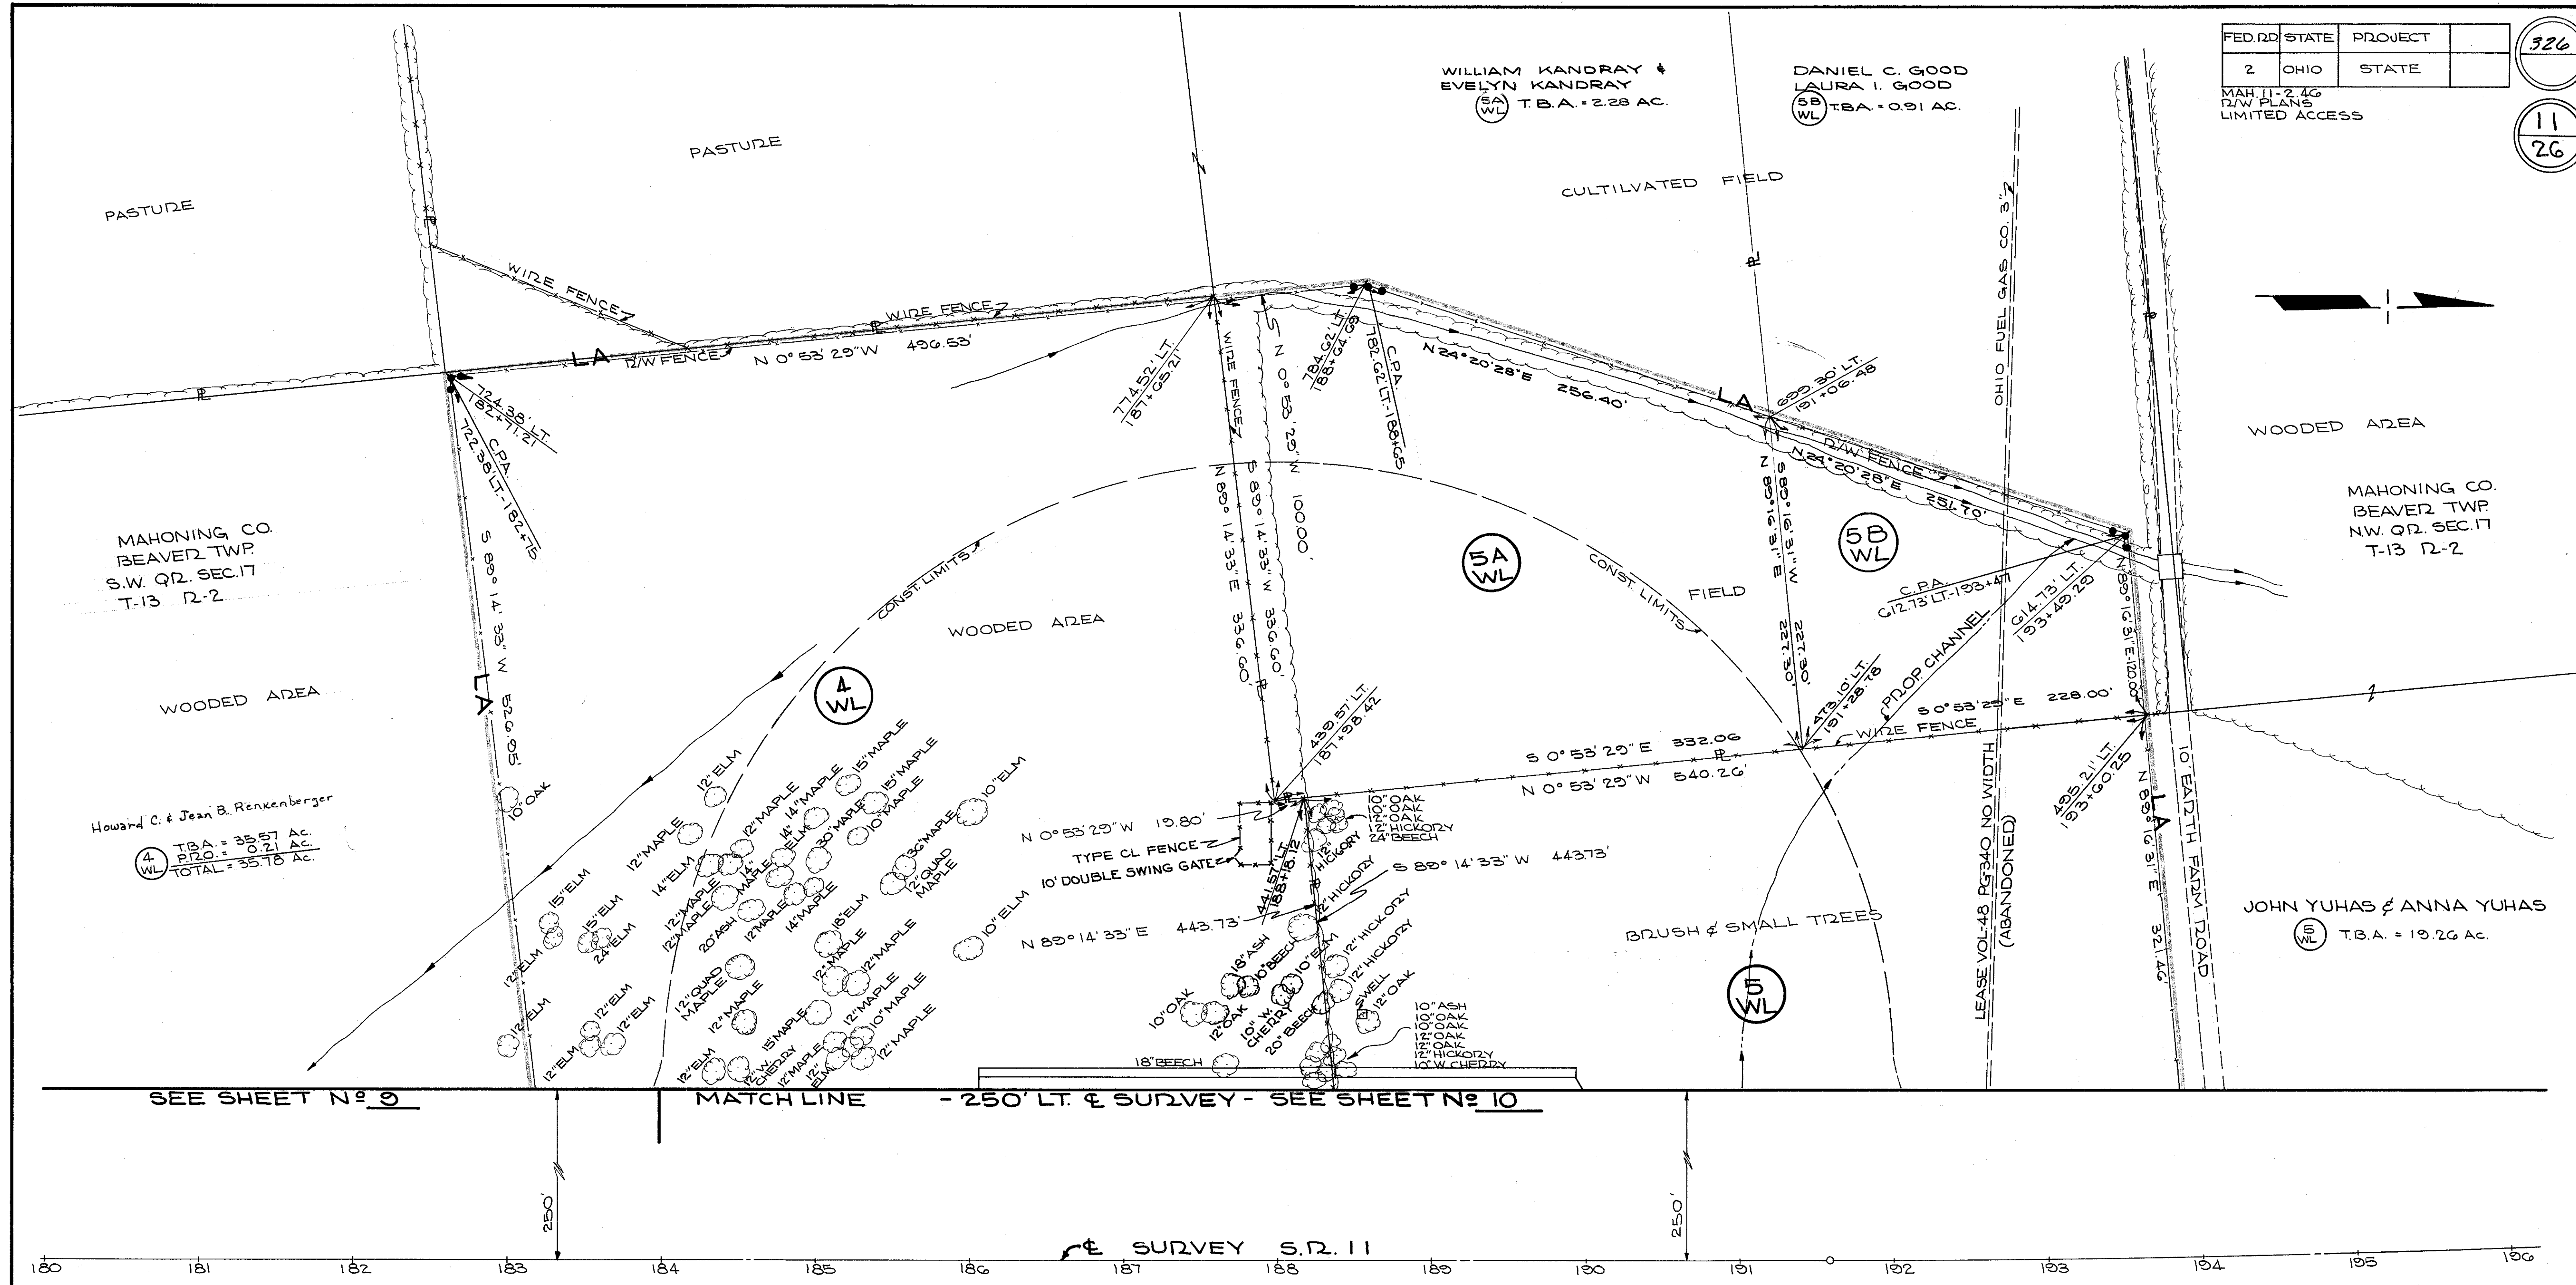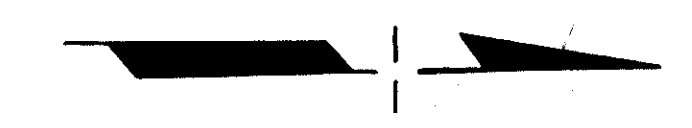

MAHONING CO.
BEAVER TWP.
S.W. QD. SEC. 17
T-13 R-2

Howard C. & Jean B. Renkenberger
4 WL
T.B.A. = 35.57 AC.
P.R.O. = 0.21 AC.
TOTAL = 35.78 AC.

WILLIAM KANDRAY &
EVELYN KANDRAY
5A WL
T.B.A. = 2.28 AC.

DANIEL C. GOOD
LAURA I. GOOD
5B WL
T.B.A. = 0.91 AC.

MAHONING CO.
BEAVER TWP.
NW. QD. SEC. 17
T-13 R-2

JOHN YUHAS & ANNA YUHAS
5 WL
T.B.A. = 19.26 AC.

SEE SHEET N° 9

MATCH LINE


- 250' LT. & SURVEY - SEE SHEET N° 10

& SURVEY S.D. 11

ITEM 607 - TYPE CL FENCE GATE
SEWAGE TREATMENT PLANT
10 LIN. FT.

ITEM 607 - TYPE CL FENCE
SEWAGE TREATMENT PLANT
128 LIN. FT.

ITEM 607 - TYPE 47 FENCE
STA. STA. SIDE LIN. FT.
183+00± 194+00± LT. 1035

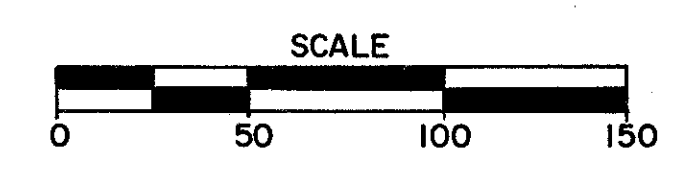

STATE FUNDS	
COMPLETION DATE	
REV	DATE
1	11-19-68
Revised Name: Pol. 4, Per. Outside	
-Sears	

RIGHT OF WAY REST AREA- LEFT


MATCH LINE STA. 229+00

FED. RD.	STATE	PROJECT	
2	OHIO	STATE	

MAH. 11-2.46
R/W PLANS
LIMITED ACCESS

328

13
25

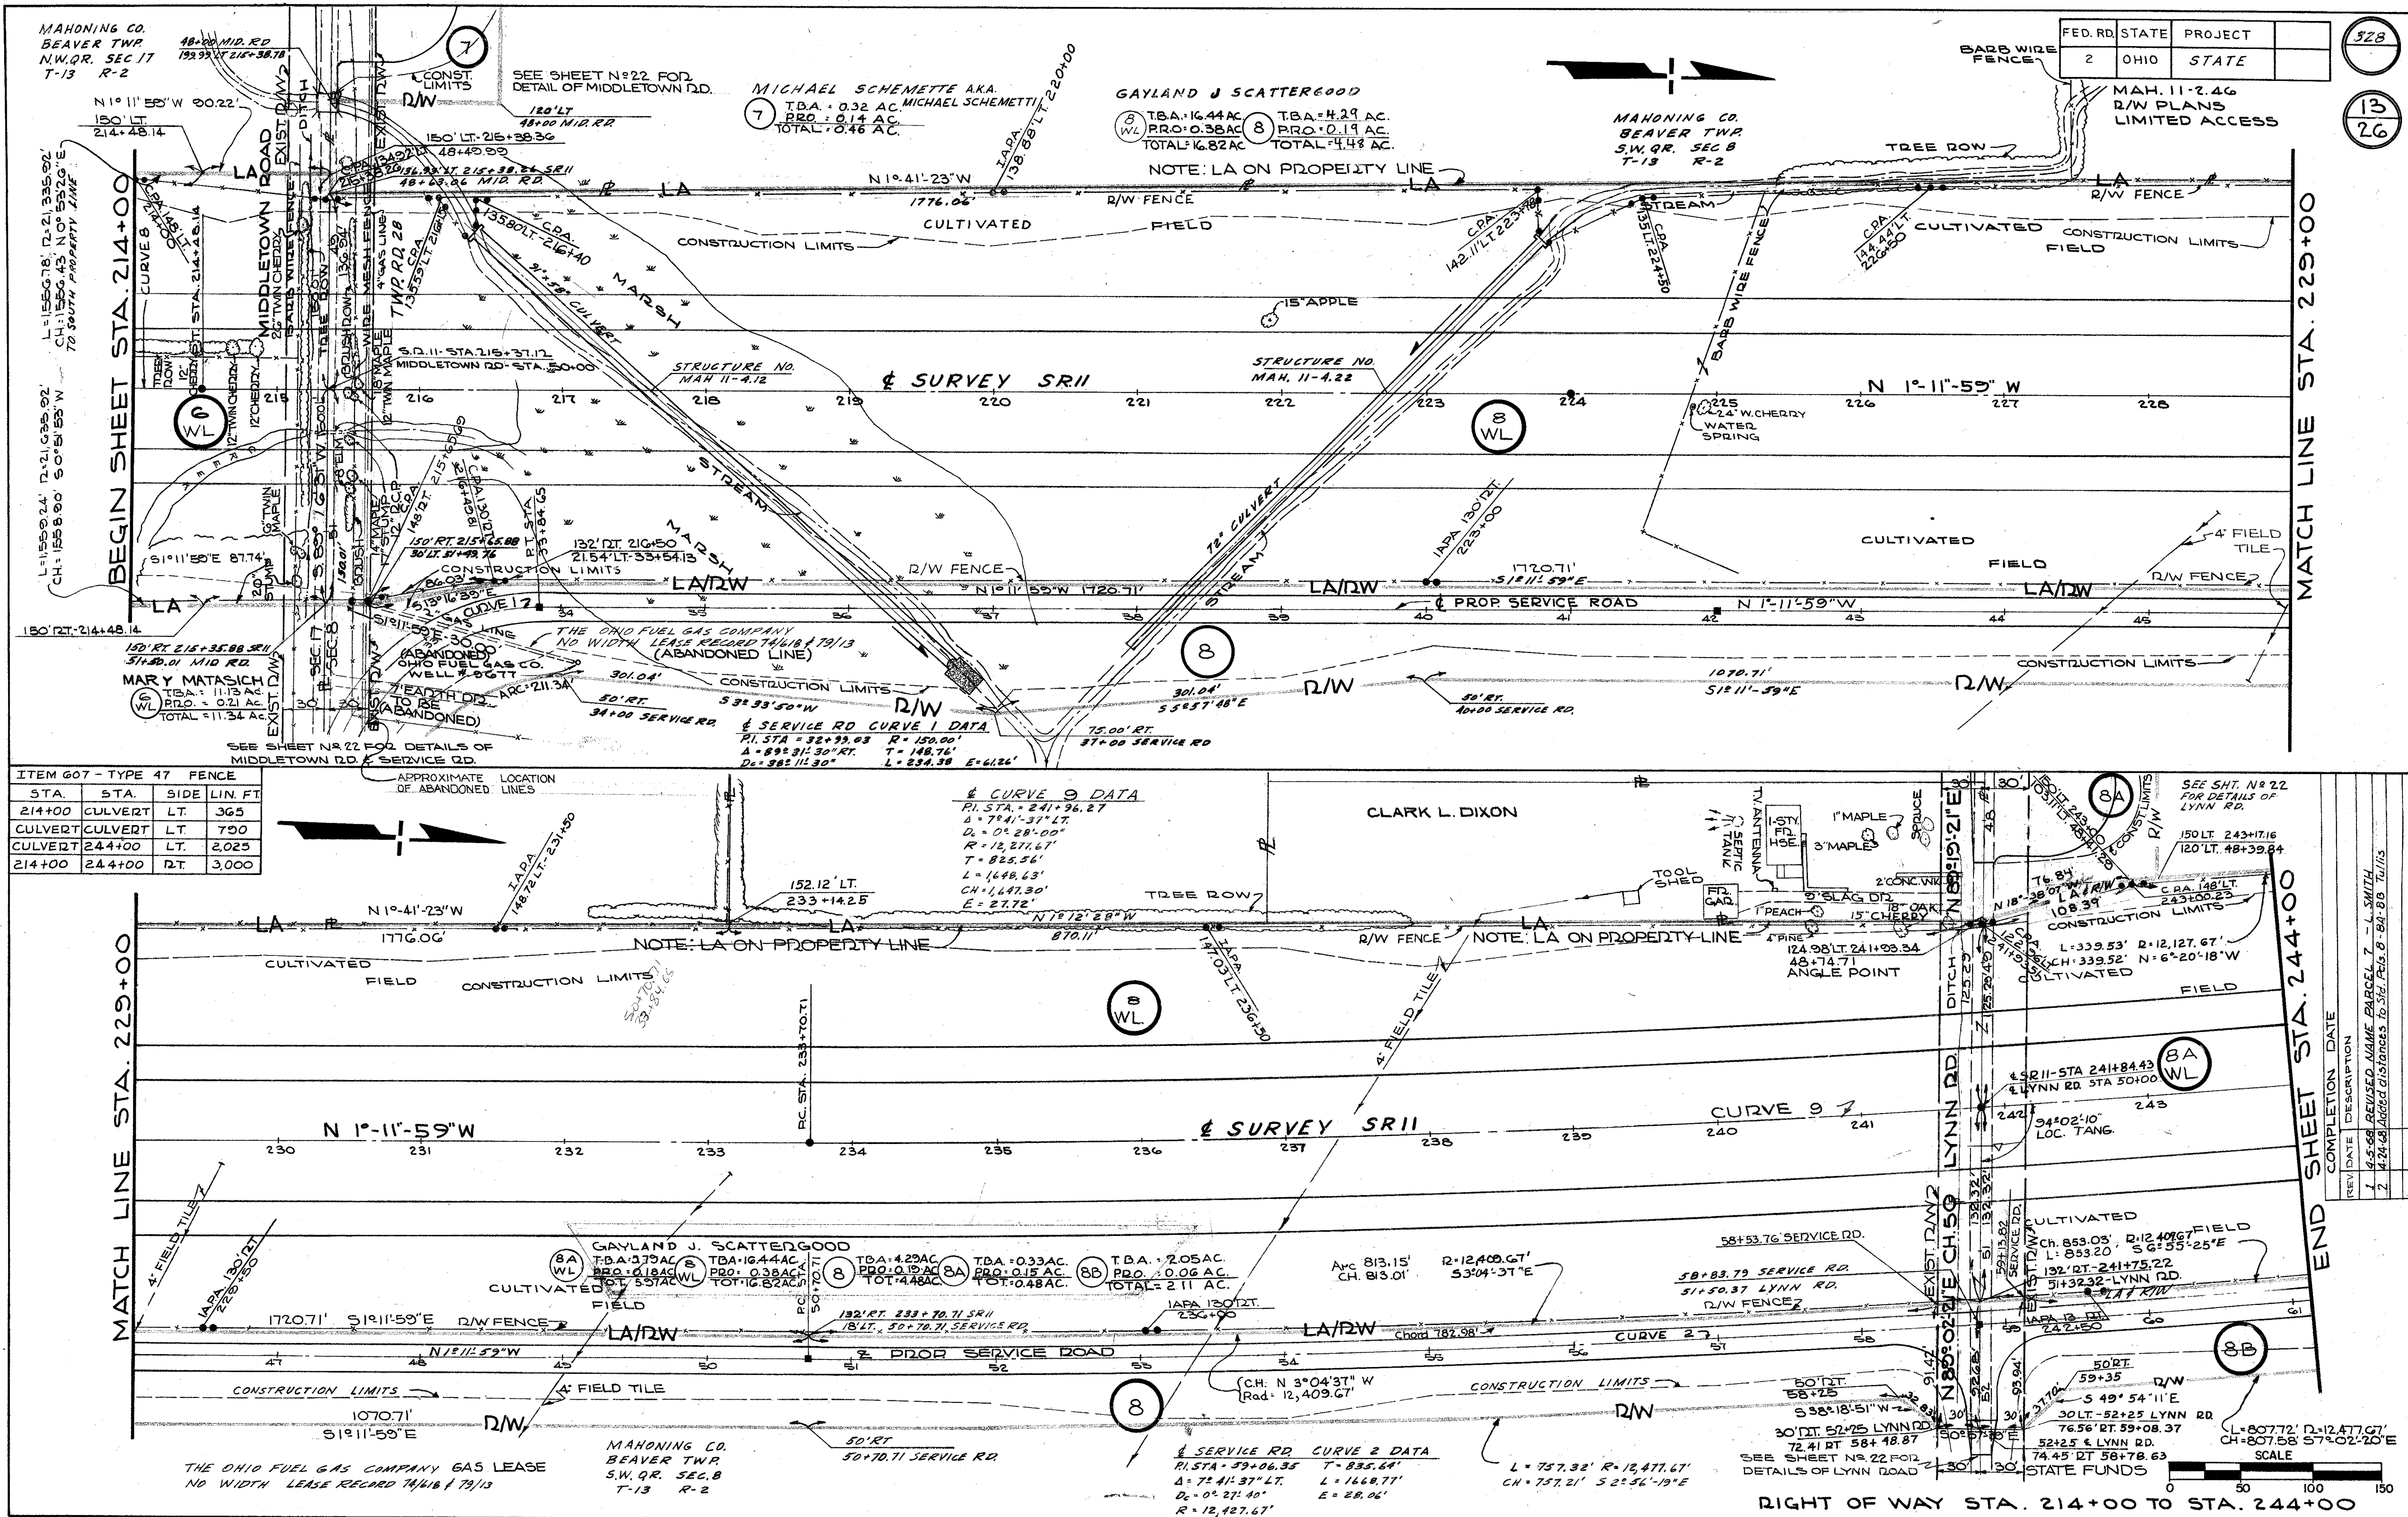

ITEM 607 - TYPE 47 FENCE			
STA.	STA.	SIDE	LIN. FT.
214+00	CULVERT	LT.	365
CULVERT	CULVERT	LT.	790
CULVERT	244+00	LT.	2,025
214+00	244+00	RT.	3,000

REV	DATE	DESCRIPTION
1	4-5-68	REVISED NAME PARCEL 7 - L SMITH
2	4-24-68	Added distances to Sid. Pct. 8-84-68 Tullis

GAYLAND J. SCATTERGOOD

TBA = 5.75 AC.
PRO = 0.18 AC.
TOTAL = 5.93 AC.
TBA = 2.05 AC.
PRO = 0.06 AC.
TOTAL = 2.11 AC.

CURVE 9 DATA
P.I. STA. 241+06.21
A = 7° 41' 37"
D = 0° 28' 00"
R = 11,777.67
T = 825.56'
L = 1,648.63'
CH = 1,647.3'
E = 27.72'

MAHONING CO.
BEAVER TWP
NWQR SEC 8
T-13 R-2

OTTO W. LUPLOW, JR. & MARGARET E. LUPLOW
TBA = 11.18 AC.
PRO = 0.20 AC.
TOTAL = 11.38 AC.
TBA = 2.06 AC.
PRO = 0.07 AC.
TOTAL = 2.13 AC.

FED. RD.	STATE	PROJECT
2	OHIO	STATE

MAH. 11-2.46
R/W PLANS
LIMITED ACCESS

329

14
26

BEGIN SHEET STA. 244+00

MATCH LINE STA. 259+00

SERVICE RD. CURVE 2 DATA
P.I. STA. 239+06.35
A = 7° 41' 37"
D = 0° 27' 40"
R = 12,421.67'
T = 835.64'
L = 1,668.77'
E = 28.06'

L = 807.72' R = 12,477.67'
CH = 807.58' S 72° 02' 20" E


50' RT
67+19.34 SERVICE RD. AND
67+39.84 SERVICE RD. BK.

THE OHIO FUEL GAS COMPANY GAS LEASE
NO WIDTH LEASE RECORD 14/6/18 & 7/9/13

OTTO W. LUPLOW, JR. & MARGARET E. LUPLOW

TBA = 11.18 AC.
PRO = 0.20 AC.
TOTAL = 11.38 AC.
TBA = 2.06 AC.
PRO = 0.07 AC.
TOTAL = 2.13 AC.

STA.	STA.	SIDE	LIN. FT.
244+00	ABUT.	LT.	2,485
244+00	ABUT.	LT.	505
244+00	ABUT.	RT.	2,440
244+00	ABUT.	RT.	550
ABUT.	ABUT.	CTR.	50
ABUT.	ABUT.	CTR.	50

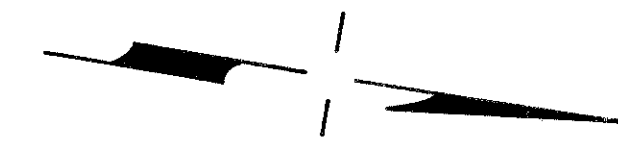

OTTO W. LUPLOW, JR. & MARGARET E. LUPLOW
TBA = 5.30 AC.
PRO = 0.21 AC.
TOTAL = 5.51 AC.

ITEM	GOI	D.F.C.P.
STATION	CU.	YDS.
267+89 - 126' RT.	3	
268+22 - 130' LT.	2	
269+13 - 133' RT.	3	
269+50 - 120' LT.	3	

MATCH LINE STA. 259+00


END SHEET STA. 274+00

SURVEY SR11

MAHONING CO.
BEAVER TWP
N.W. QR. SEC. 8
T-13 R-2

LOCUST TREE ROW
BARN
1/2 STY. FR. BARN
1 STY. CONC. 30' RT. 32+30 CALLA RD.
13.34' RT 85+06.52 SERVICE RD.

SERVICE RD. - STA. 85+47.43
CALLA RD. - STA. 51+51.56
150' RT 286+41.43 SR11
SEE SHEET NO 23
FOR DETAILS OF
CALLA RD.
52+30 CALLA RD.

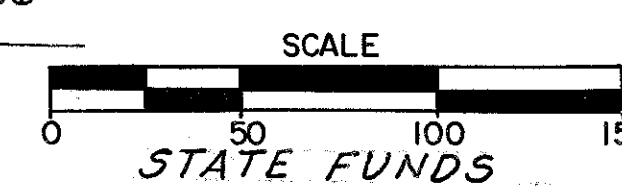

REV.	DATE	DESCRIPTION
1	7-29-68	Revised Per 13 to Per 12A, per outside - Sands

RIGHT OF WAY STA. 244+00 TO STA. 274+00

OTTO W. LUPLOW, JR. &
MARGARET E. LUPLOW
T.B.A. = 5.30 AC.
PRO. = 0.21 AC.
TOTAL = 5.51 AC.

ROBERT T. GRAFFIUS & CAROL J. GRAFFIUS
T.B.A. = 0.76 AC.

OLIVER S. BROWN &
GRACE L. BROWN
T.B.A. = 0.41 AC.


FED. RD.	STATE	PROJECT
2	OHIO	STATE

MAH. 11-2.46
R/W PLANS
LIMITED ACCESS

330
15
26

BEGIN SHEET STA. 274+00


MATCH LINE STA. 289+00

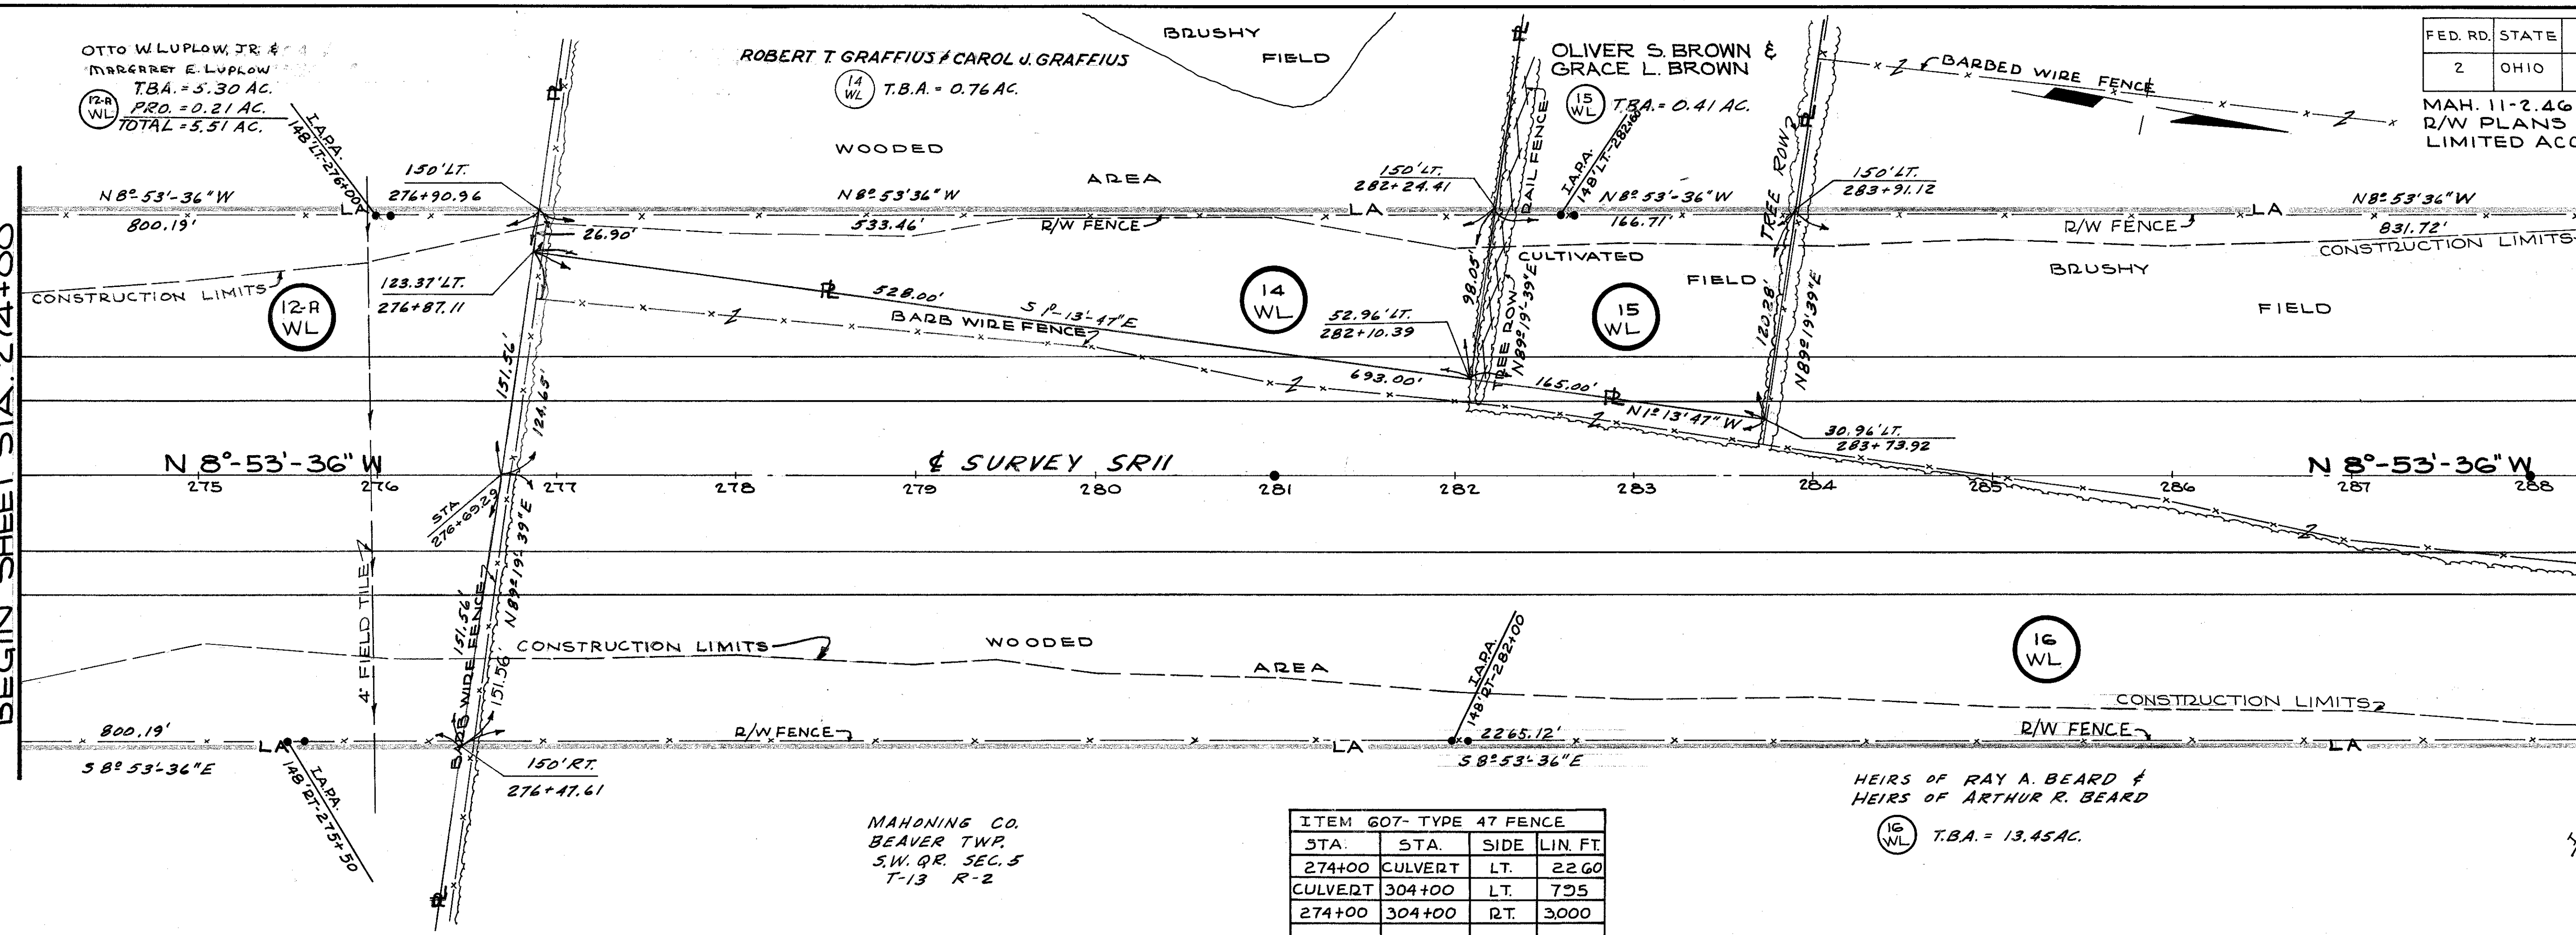


ITEM 607- TYPE 47 FENCE			
STA.	STA.	SIDE	LIN. FT.
274+00	CULVERT	LT.	22.60
CULVERT	304+00	LT.	7.95
274+00	304+00	RT.	3.000

MATCH LINE STA. 289+00

END SHEET STA. 304+00

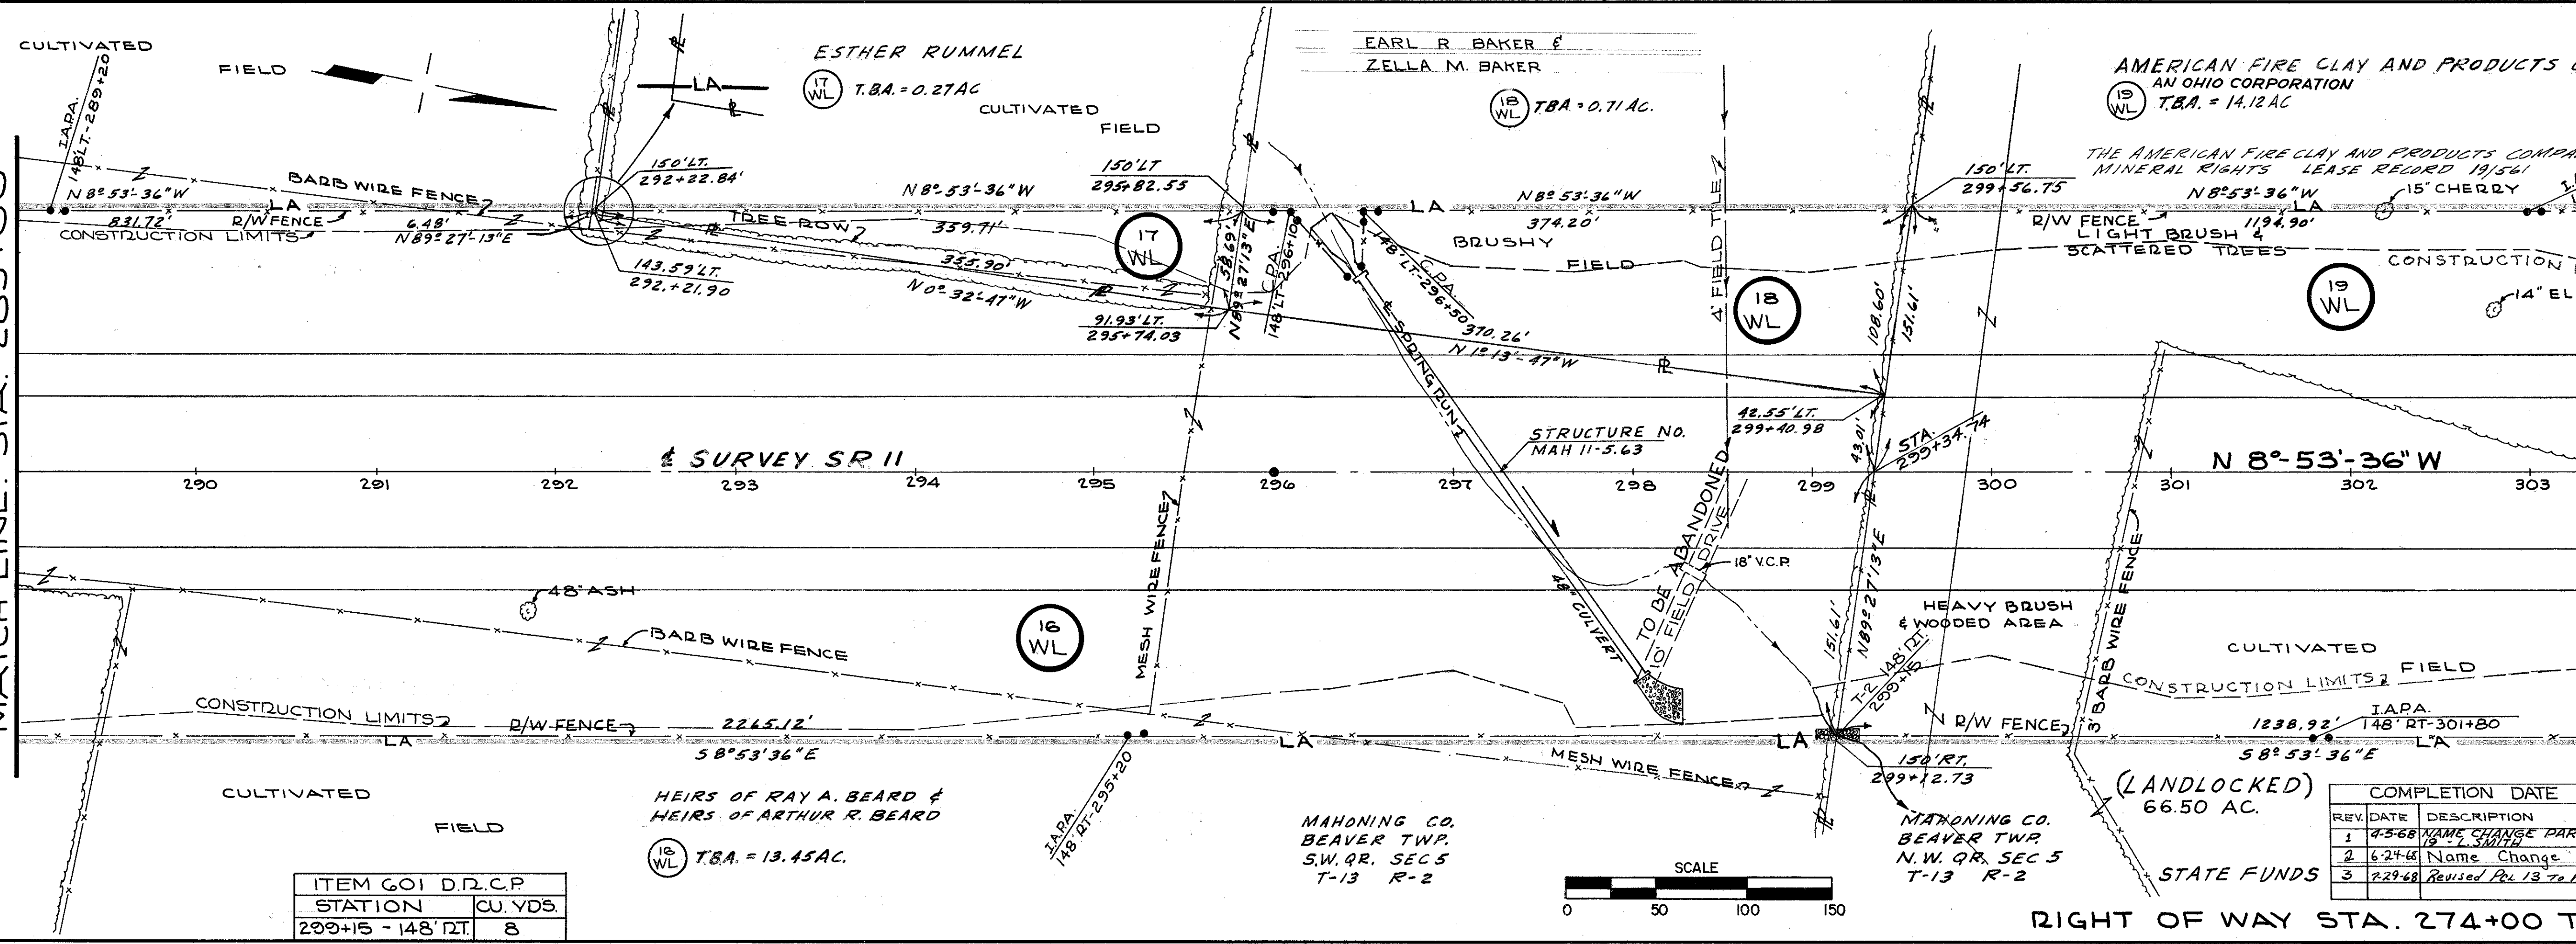

ITEM 601 D.R.C.P.	
STATION	CU. YDS.
299+15 - 148' RT.	8

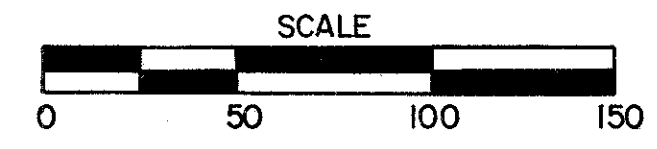

REV.	DATE	DESCRIPTION
1	4-5-68	NAME CHANGE PARCEL 14-WL, REVISED NAME - PARCEL 19 - L. SMITH
2	6-24-68	Name Change - Parcel 18 WL - Lee
3	7-29-68	Revised Pk 13 to Pk 12-A Per OutSale - Sands


RIGHT OF WAY STA. 274+00 TO STA. 304+00

RIGHT OF WAY STA. 304+00 TO STA. 334+00

FED. RD.	STATE	PROJECT
2	OHIO	STATE

MAH. 11-2.46
R/W PLANS - LIMITED ACCESS

332
17
26

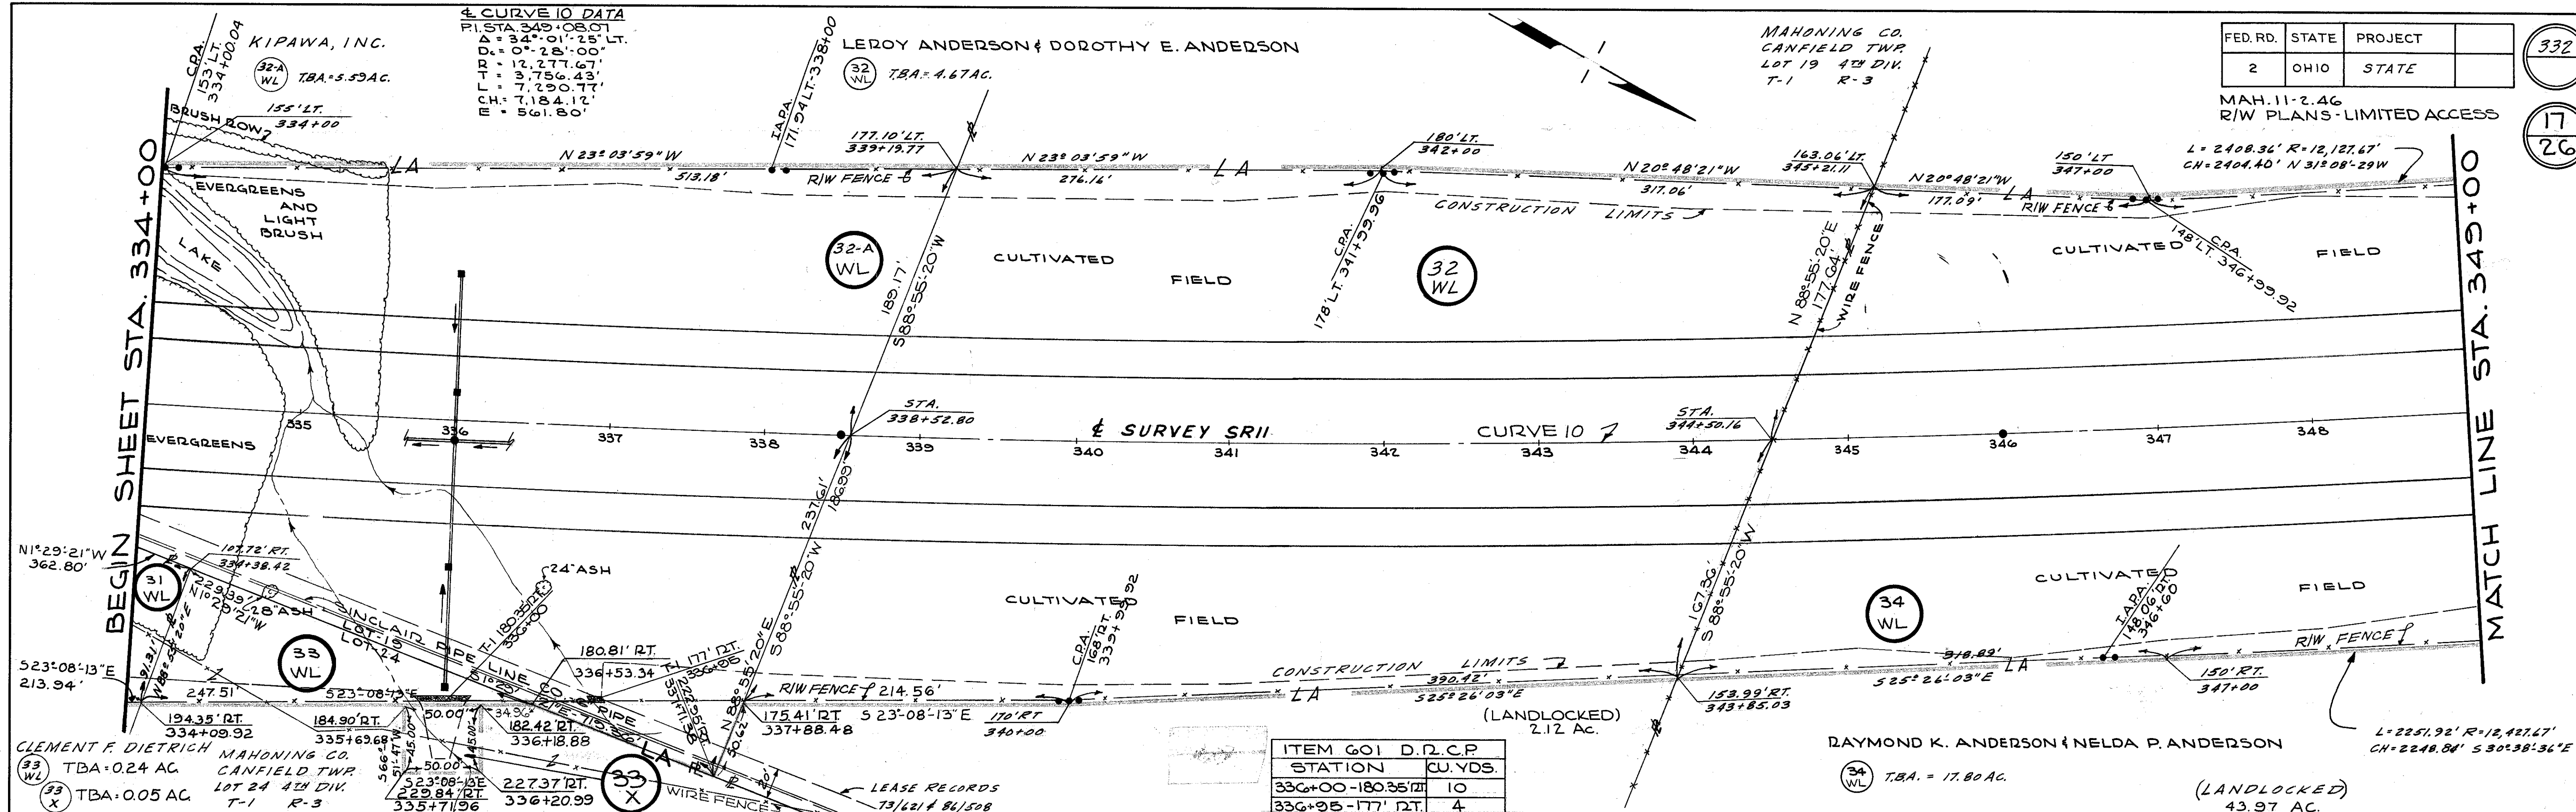

ITEM 601 D.R.C.P.	STATION	C.U.YDS.
336+00-180.35	10	
336+05-177.12	4	


ITEM 607 - TYPE 47 FENCE	STA.	STA.	SIDE	LN. FT.
	334+00	364+00	LT.	3000
	334+00	364+00	RT.	3000

4 CURVE 10 DATA
P.I. STA. 349+08.07
Δ = 34° 01' 25\"/>


RAYMOND K. ANDERSON & NELDA P. ANDERSON

34 WL T.B.A. = 17.80 AC.
34 T T.B.A. = 0.05 AC.

MAHONING CO.
CANFIELD TWP.
LOT 20 4TH DIV.
T-1 R-3

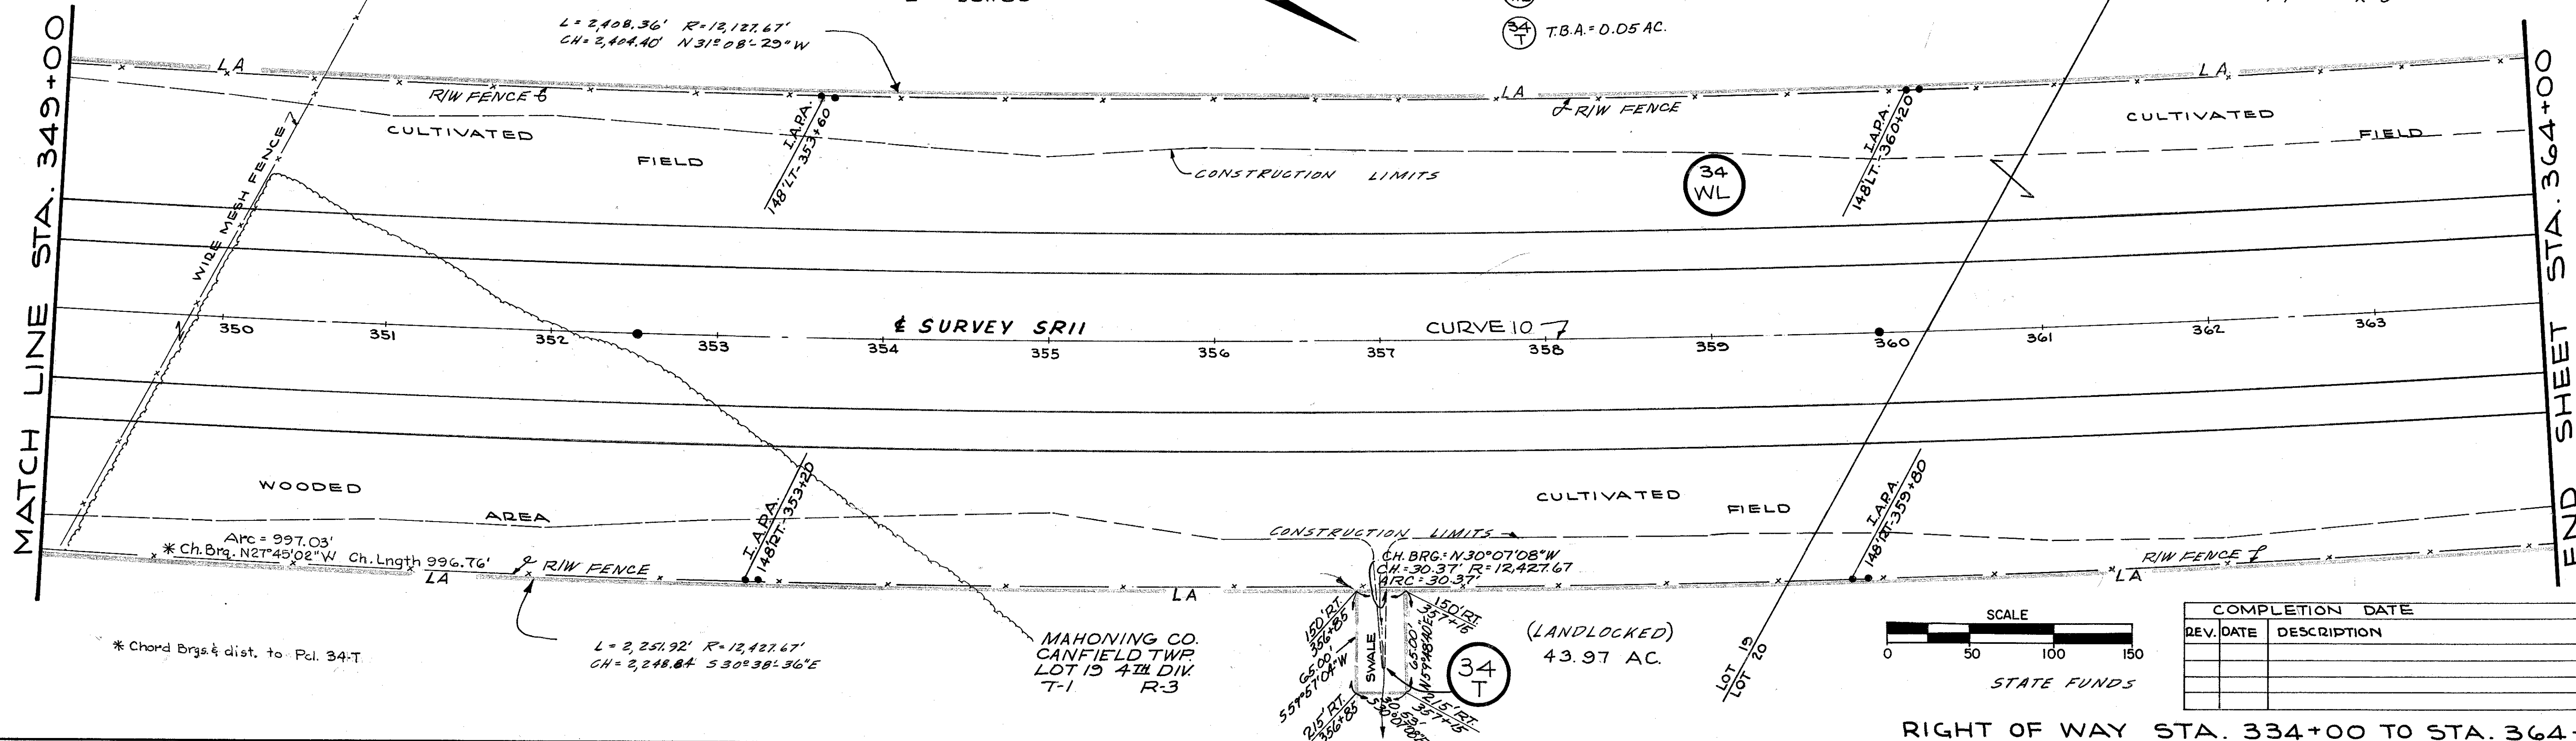


(LANDLOCKED)
43.97 AC.

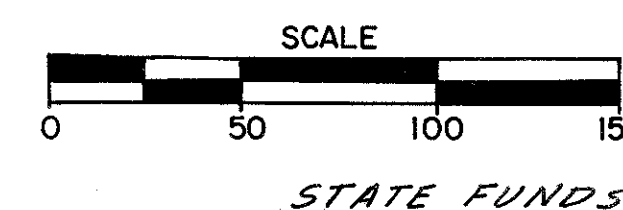

COMPLETION DATE	
REV.	DATE

RIGHT OF WAY STA. 334+00 TO STA. 364+00

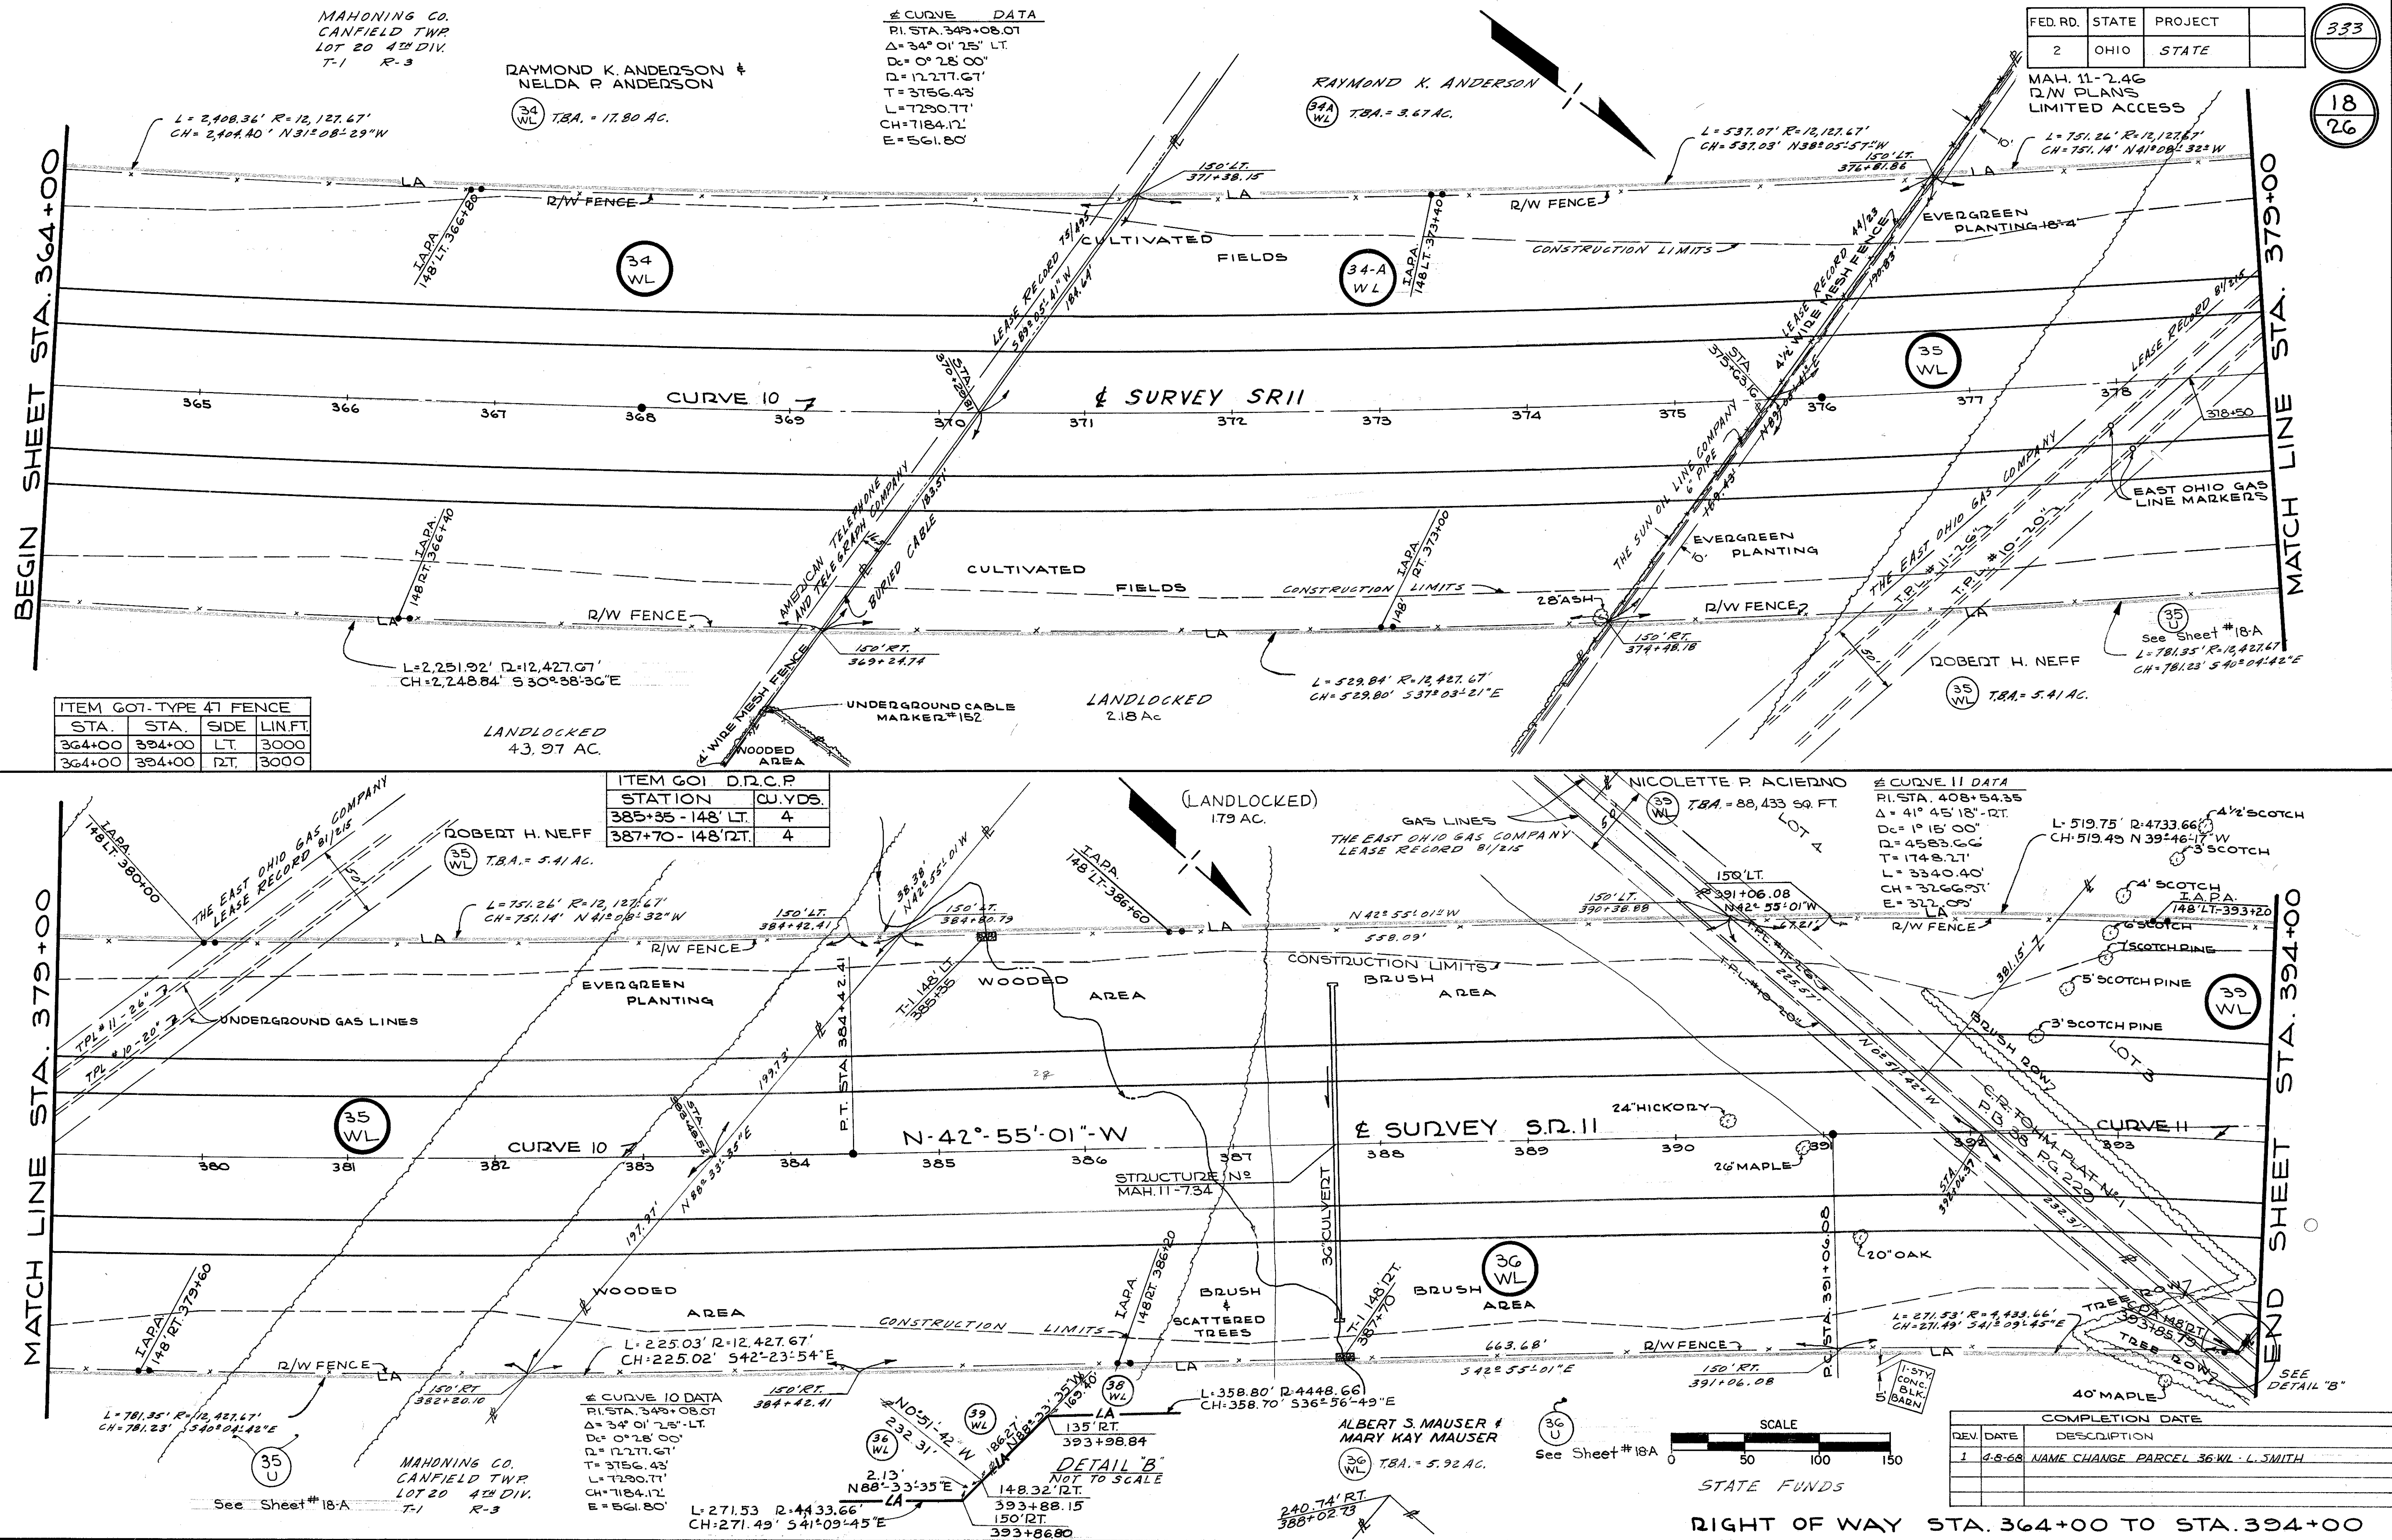

BEGIN SHEET STA. 364+00

MATCH LINE STA. 379+00

MATCH LINE STA. 379+00

END SHEET STA. 394+00

FED. RD.	STATE	PROJECT
2	OHIO	STATE

333
18
26

ITEM	STA.	SIDE	LT.
607-TYPE 47 FENCE	364+00	364+00	3000
	364+00	RT.	3000

ITEM	STA.	SIDE	LT.
601-D.R.C.P.	385+35	148' LT.	4
	387+70	148' RT.	4

REV.	DATE	DESCRIPTION
1	4-8-68	NAME CHANGE PARCEL 36-WL - L. SMITH


RIGHT OF WAY STA. 364+00 TO STA. 394+00

FED. RD. DIVISION	STATE	PROJECT
2	OHIO	STATE

MAH. 11-2.46
R/W PLANS
LIMITED ACCESS




18-A
26

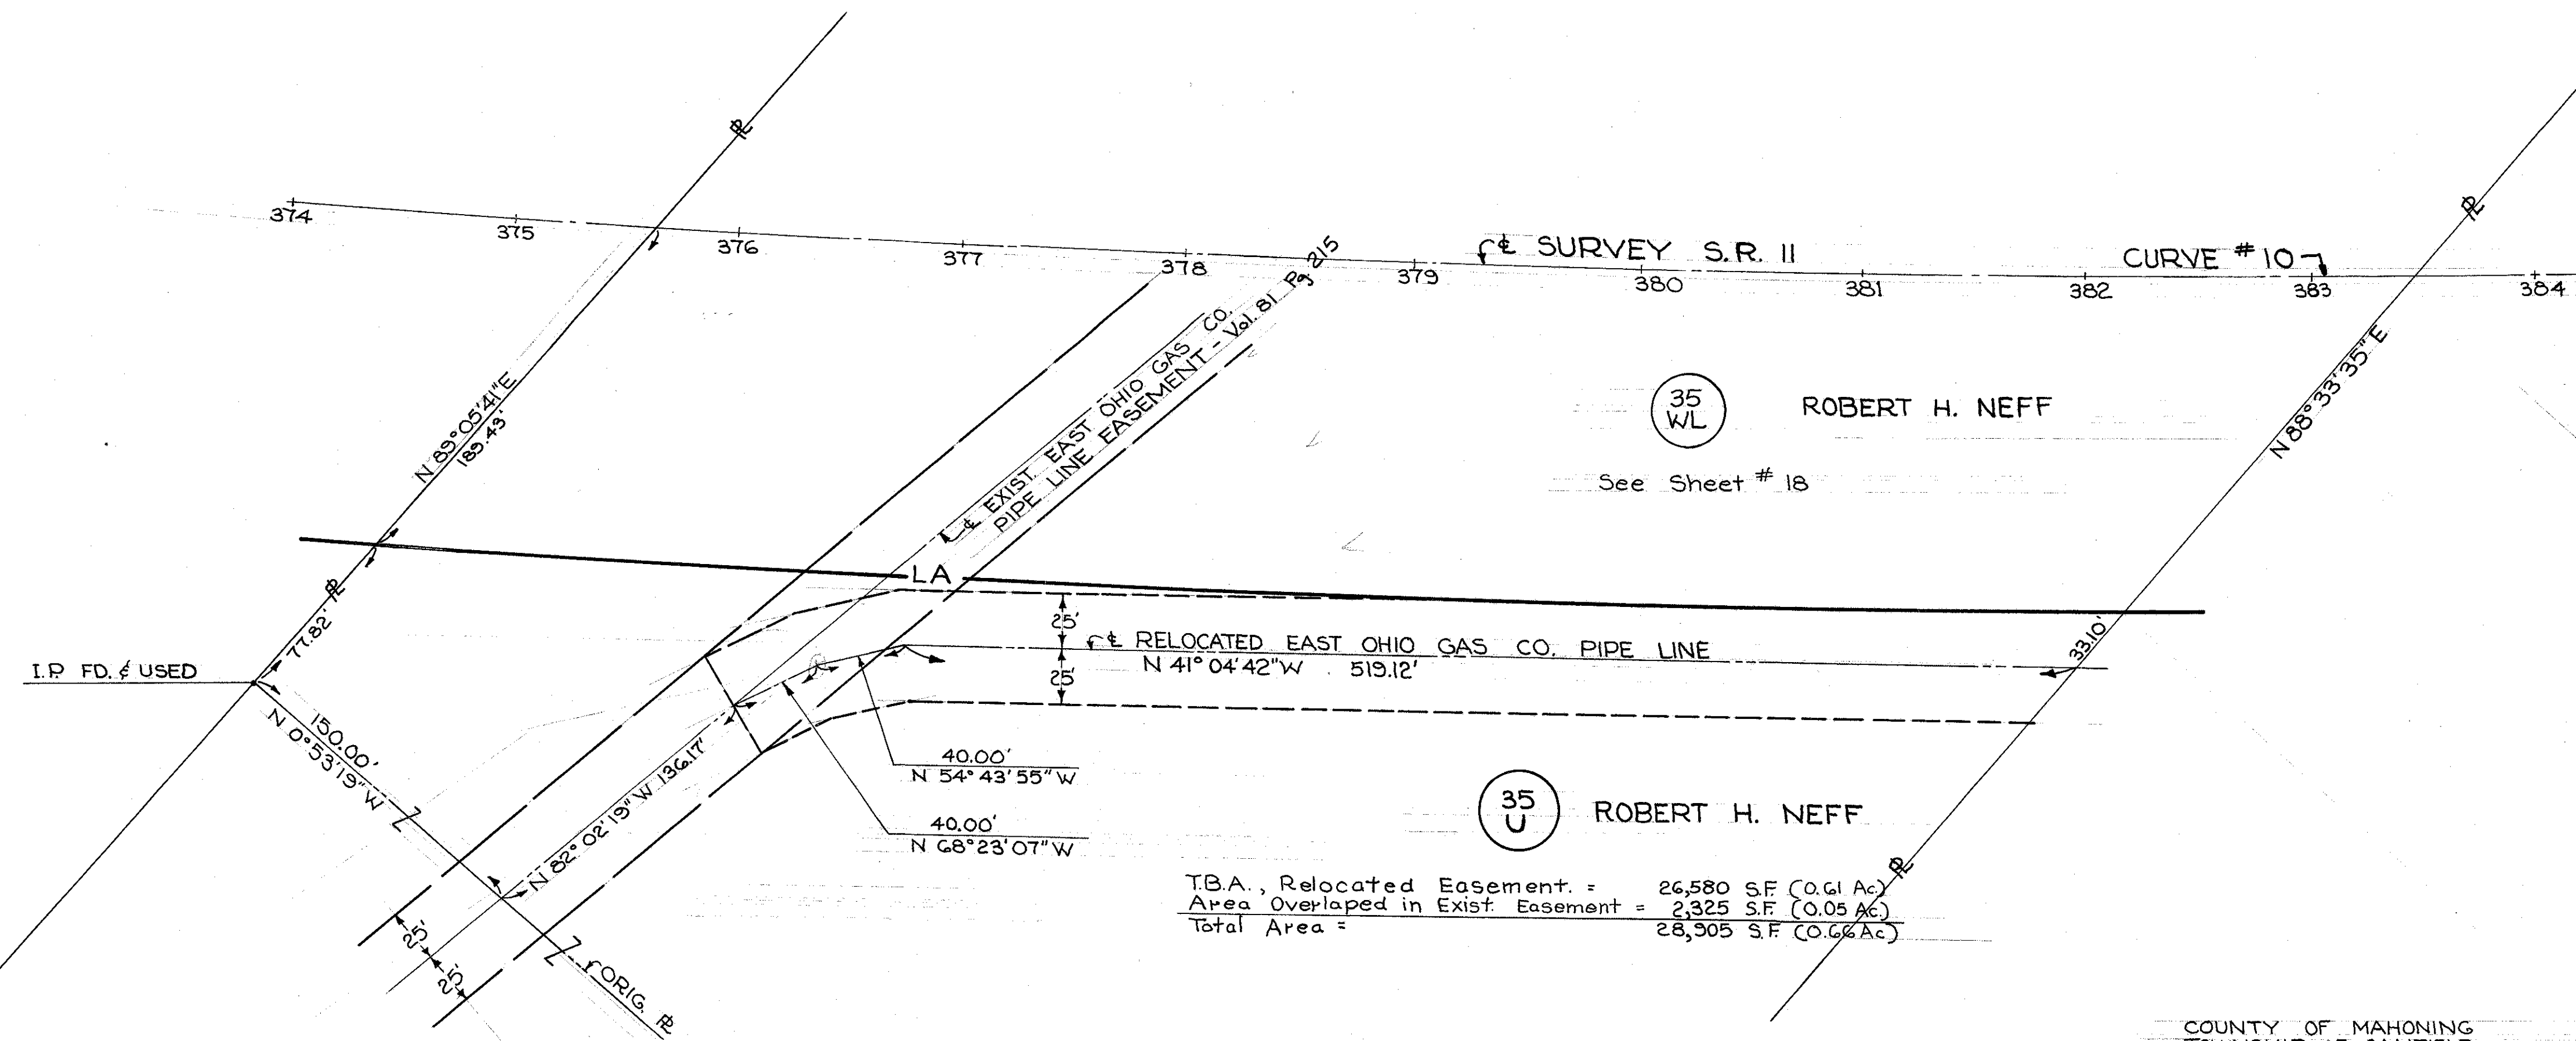

T.B.A., Relocated Easement = 26,580 S.F. (0.61 Ac.)
Area Overlapped in Exist. Easement = 2,325 S.F. (0.05 Ac.)
Total Area = 28,905 S.F. (0.66 Ac.)


COUNTY OF MAHONING
TOWNSHIP OF CANFIELD
LOT 20 4TH DIV.
T-1-N R-3-W

FOR & SURVEY CURVE DATA SEE SHEET # 18


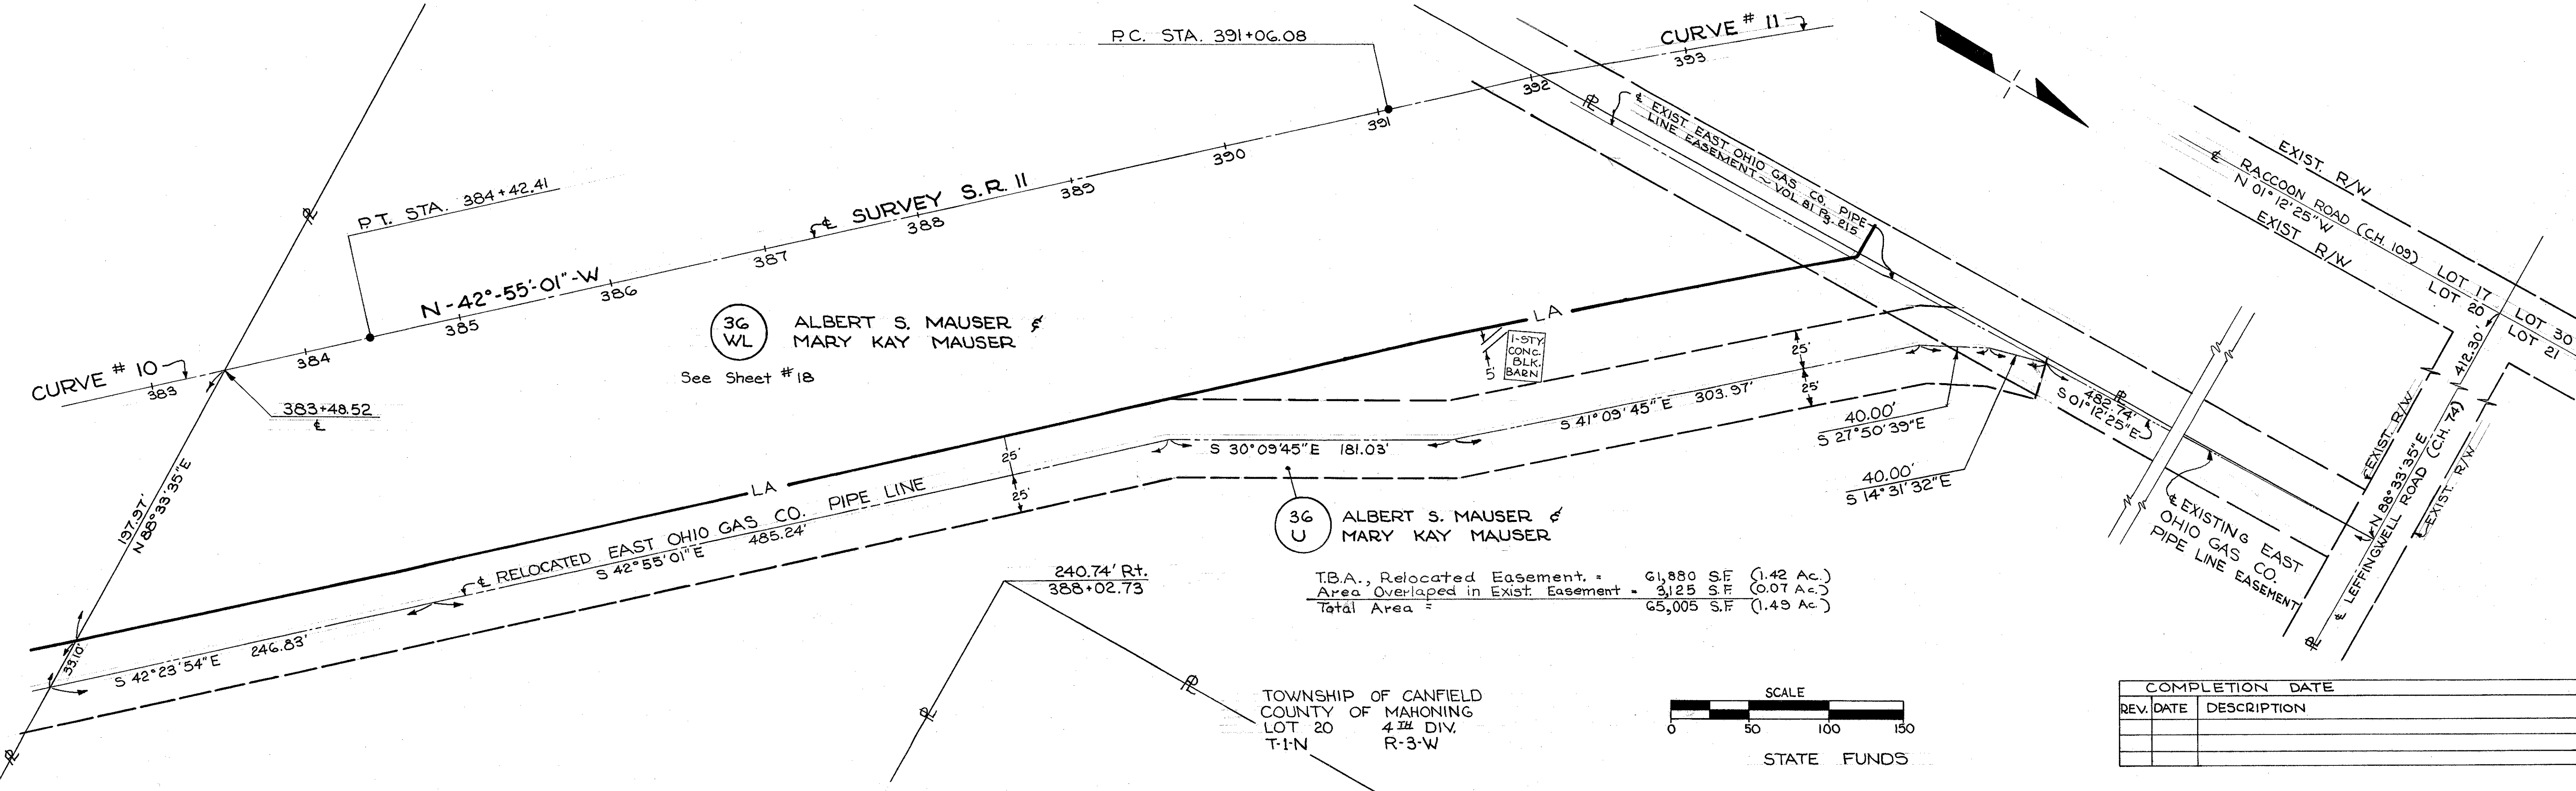




T.B.A., Relocated Easement = 61,880 S.F. (1.42 Ac.)
Area Overlapped in Exist. Easement = 3,125 S.F. (0.07 Ac.)
Total Area = 65,005 S.F. (1.49 Ac.)

TOWNSHIP OF CANFIELD
COUNTY OF MAHONING
LOT 20 4TH DIV.
T-1-N R-3-W

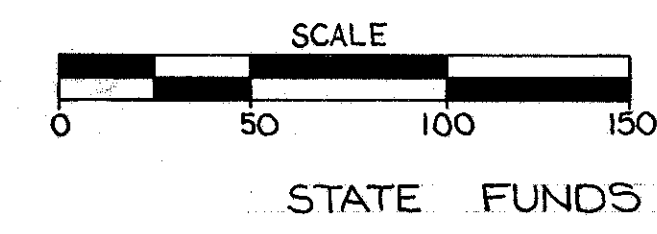

REV.	DATE	DESCRIPTION

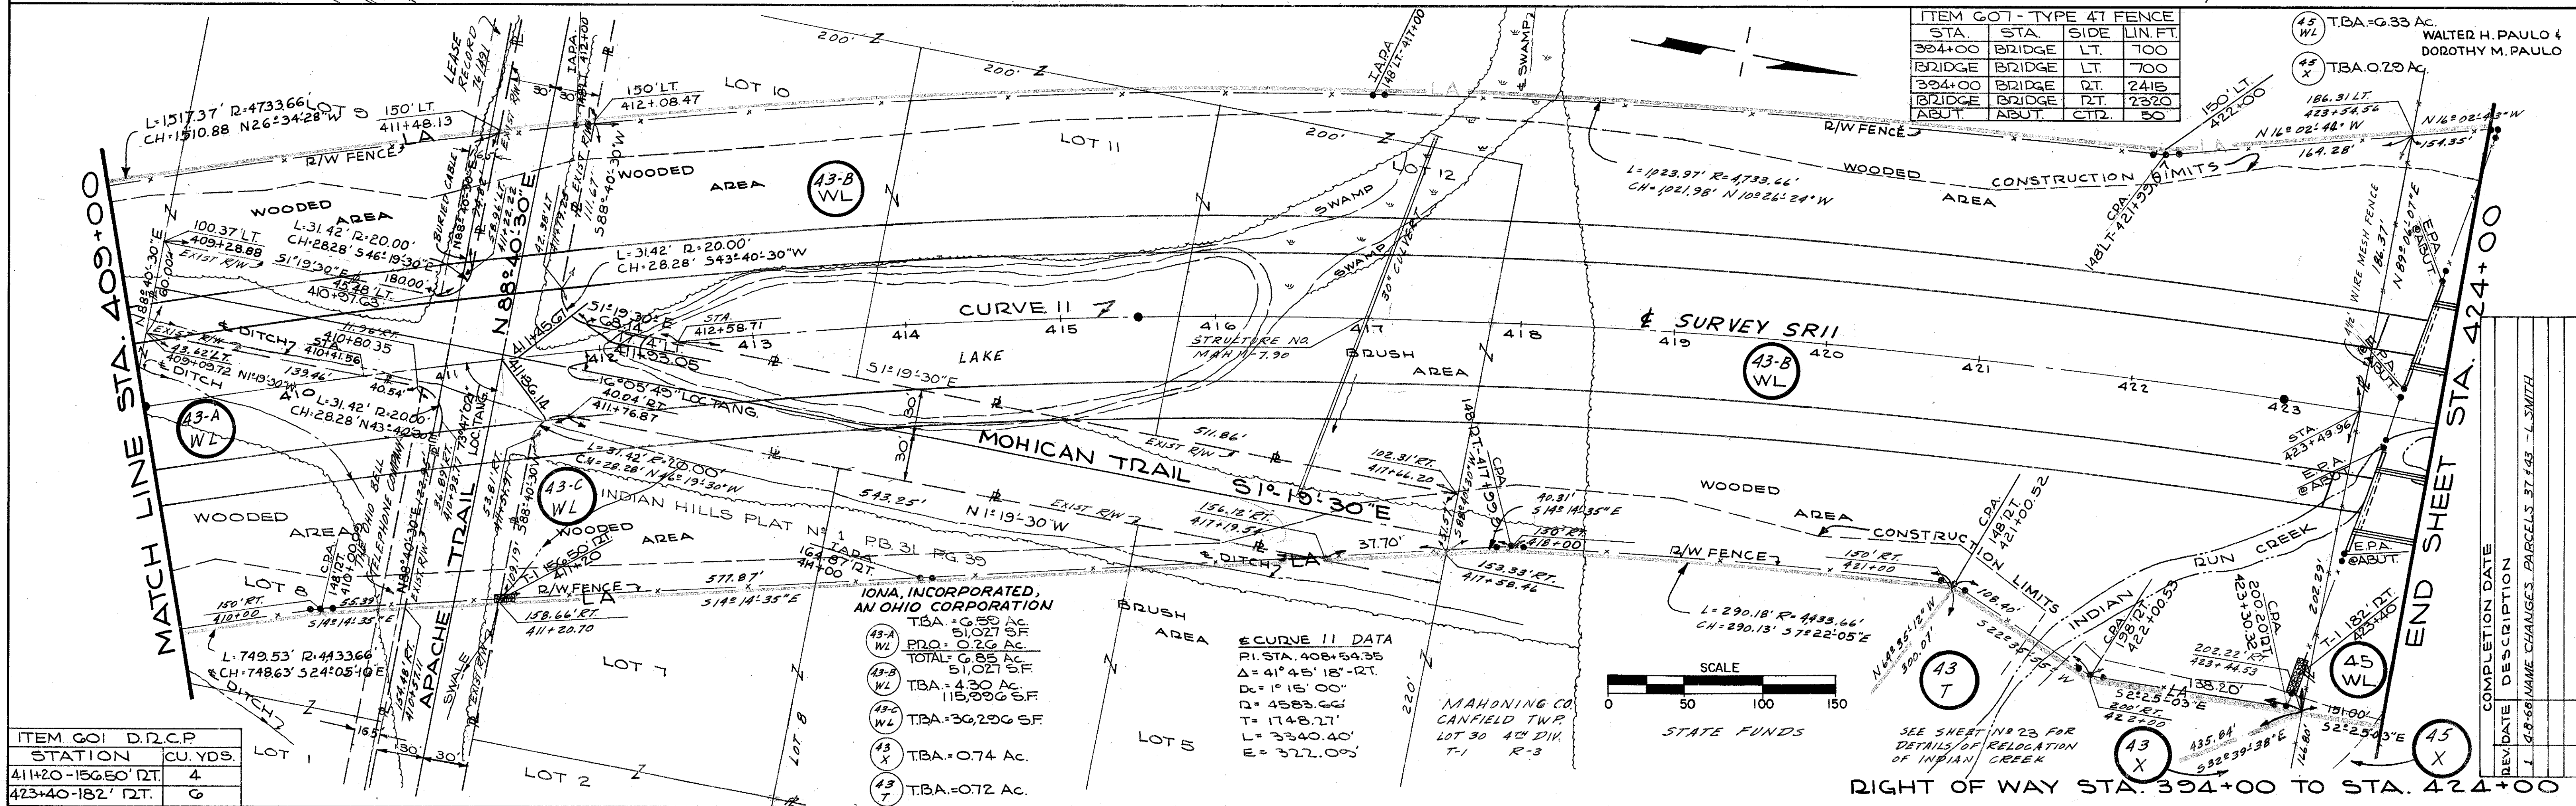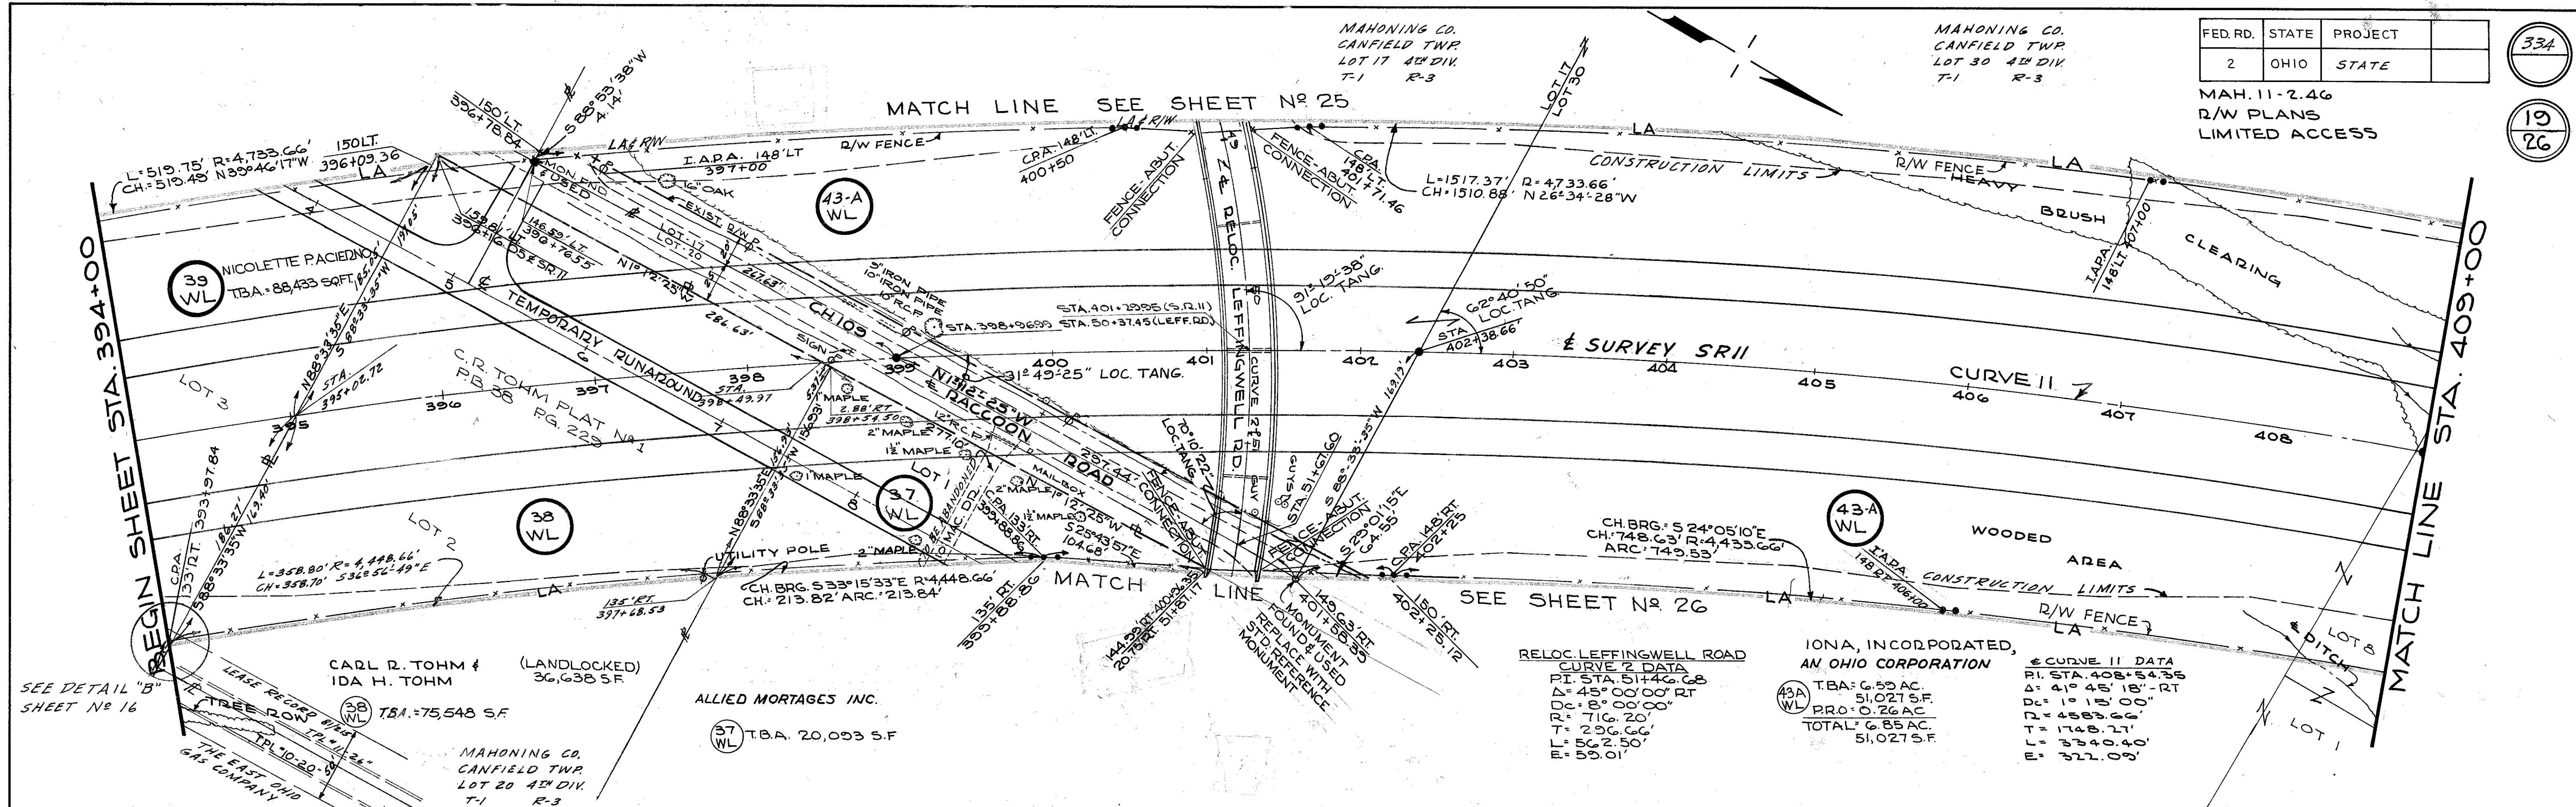

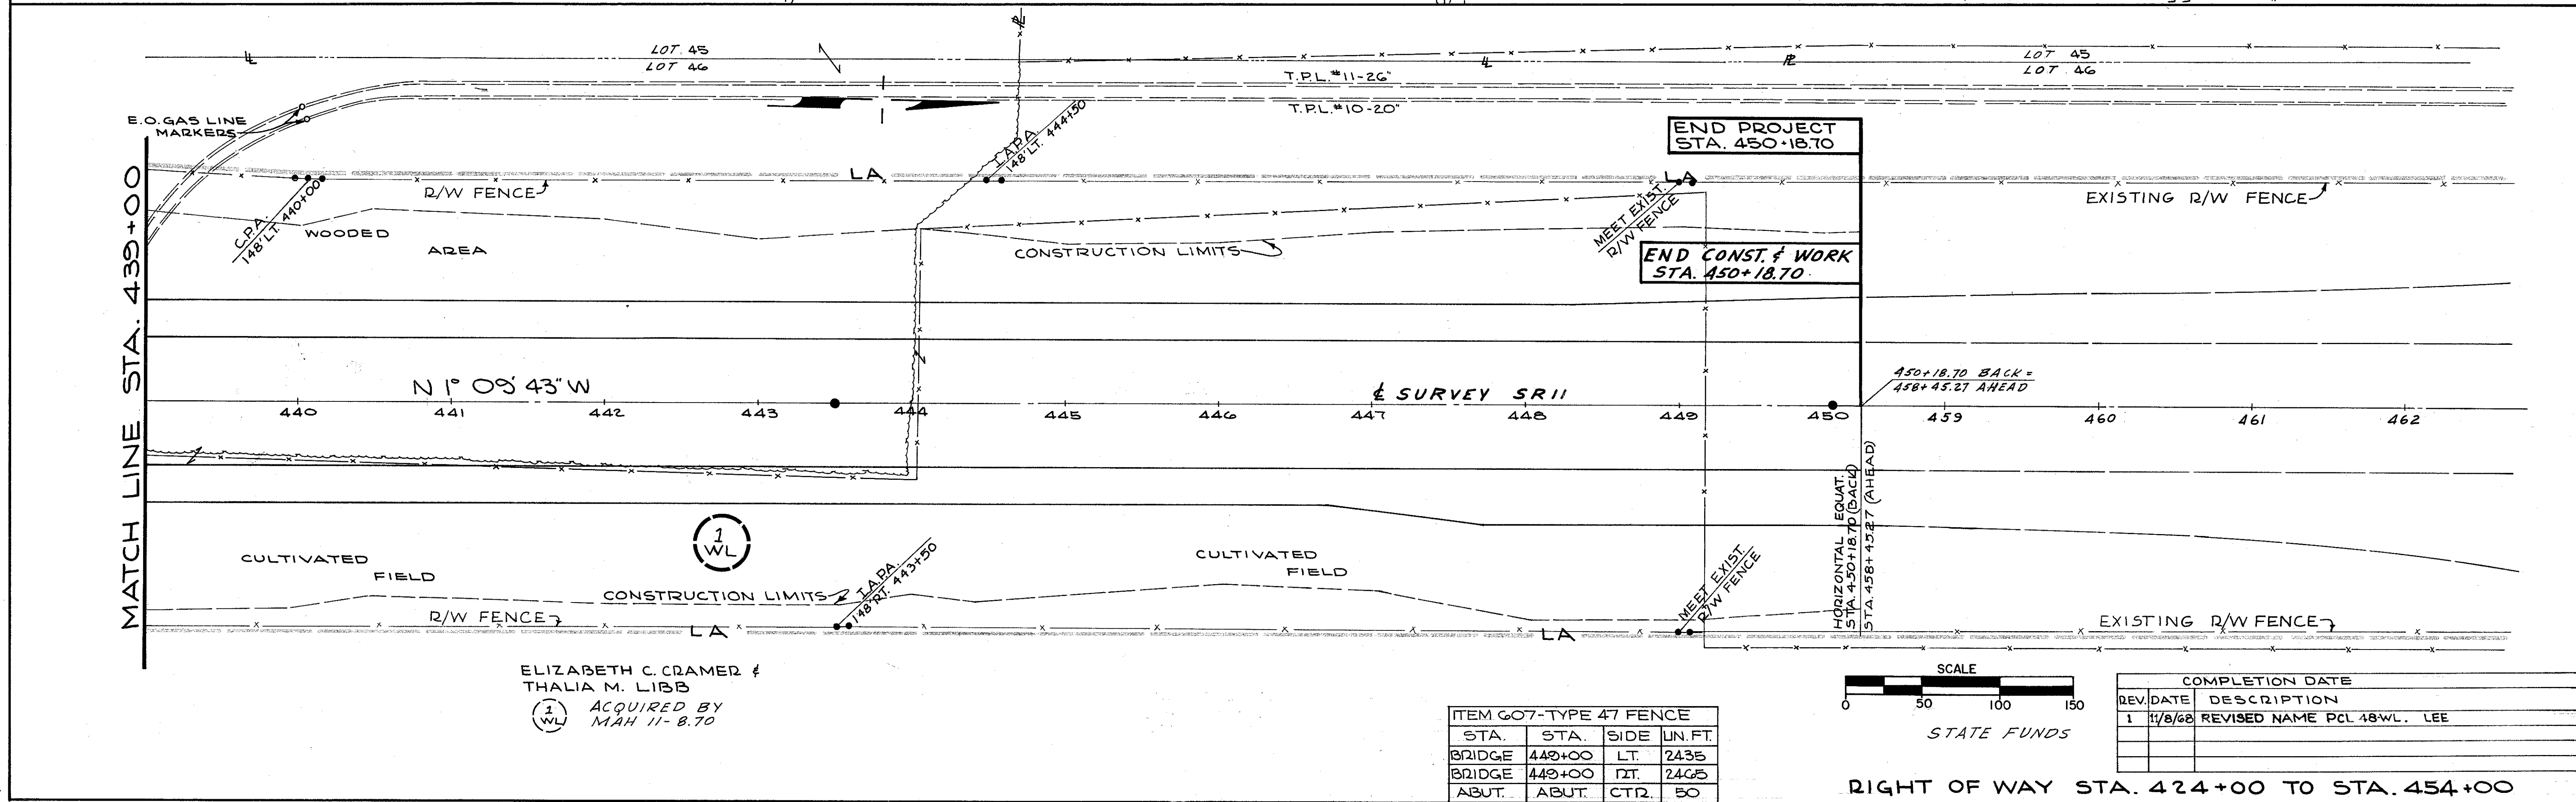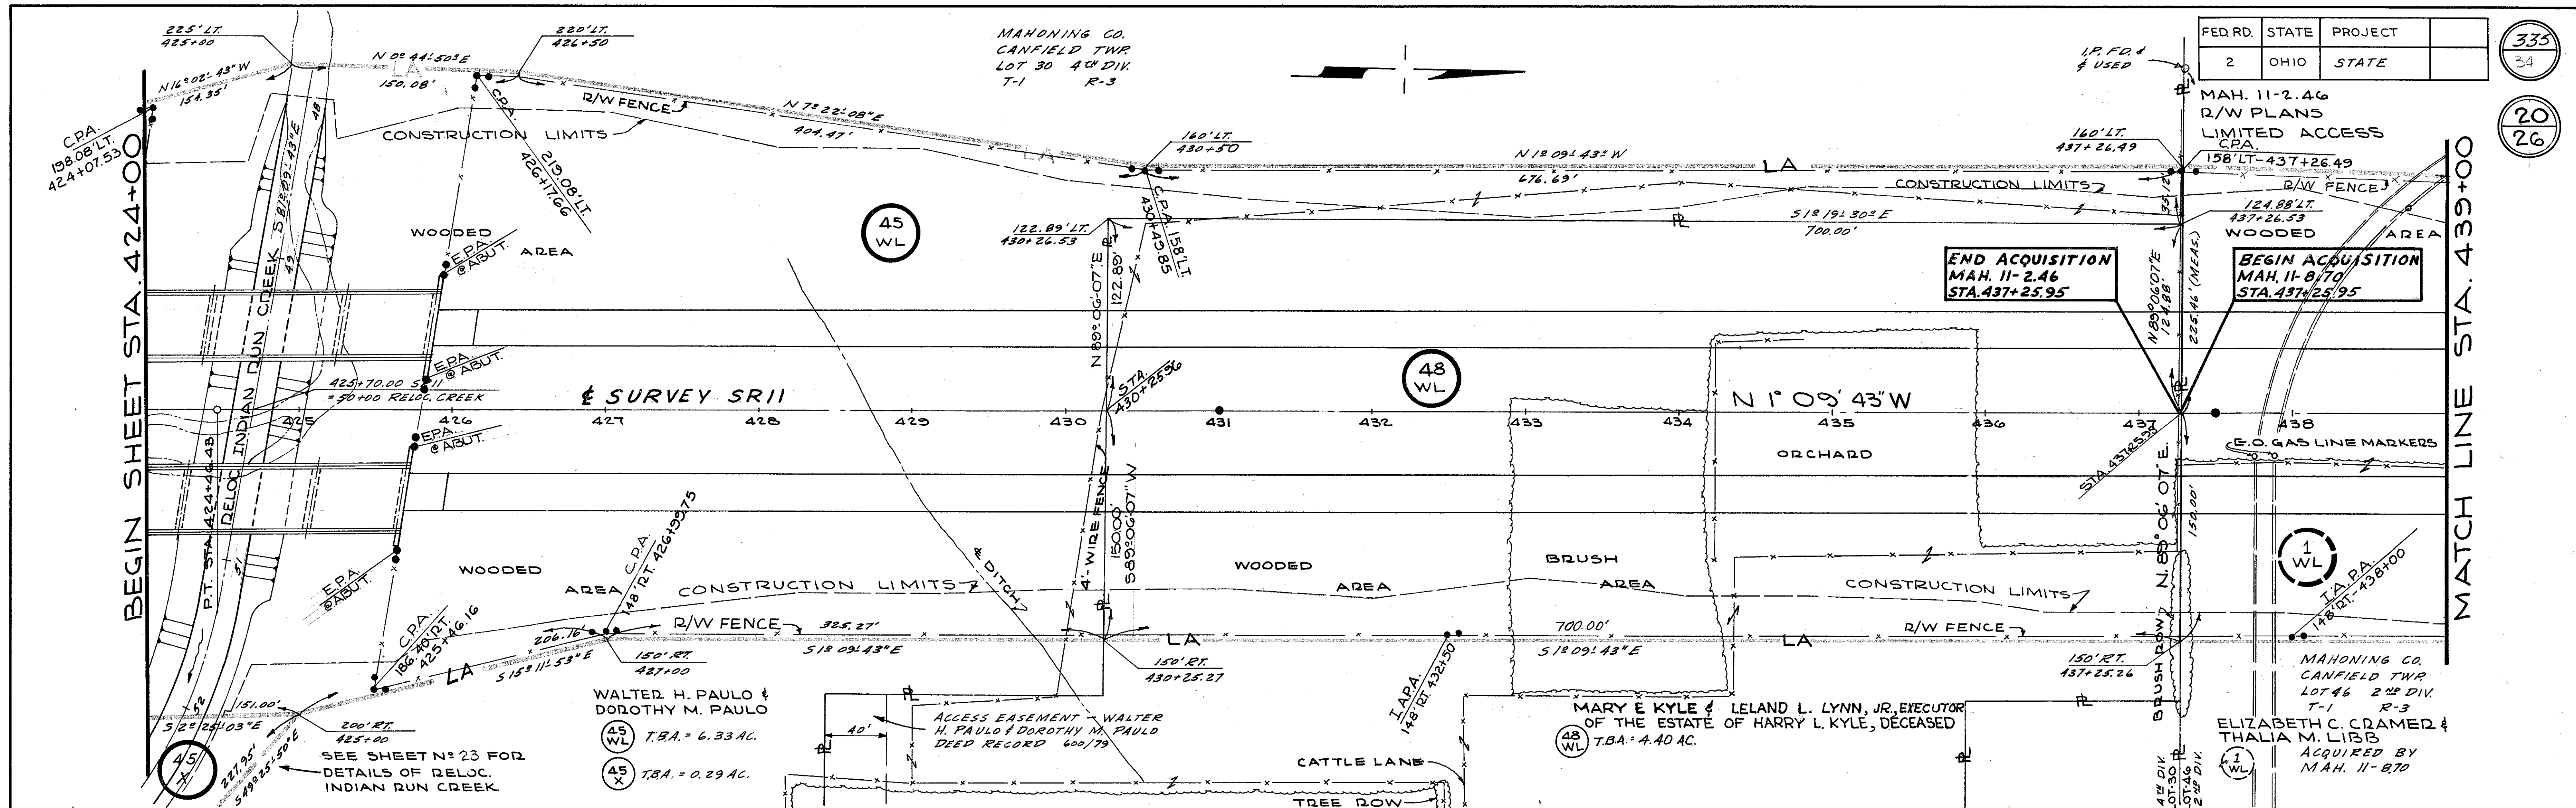

FED. RD.	STATE	PROJECT
2	OHIO	STATE

335
34

20
26

MAH. 11-2.46
R/W PLANS
LIMITED ACCESS
CPA

158' LT. 437+26.49
R/W FENCE
124.88' LT. 437+26.53
WOODED AREA

BEGIN ACQUISITION
MAH. 11-8/70
STA. 437+25.95

158' LT. 437+26.49
R/W FENCE
124.88' LT. 437+26.53
WOODED AREA

158' LT. 437+26.49
R/W FENCE
124.88' LT. 437+26.53
WOODED AREA

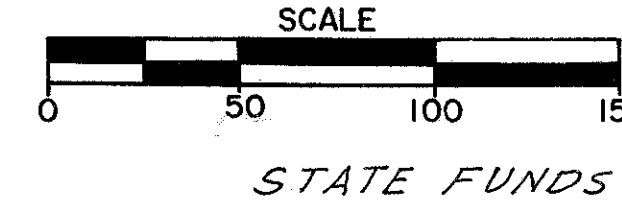


REV.	DATE	DESCRIPTION
1	11/8/68	REVISED NAME PCL 48WL. LEE

RIGHT OF WAY STA. 424+00 TO STA. 454+00

FED. RD.	STATE	PROJECT
2	OHIO	STATE

MAH 11-2.46
D/W PLANS
LIMITED ACCESS

336
21
26

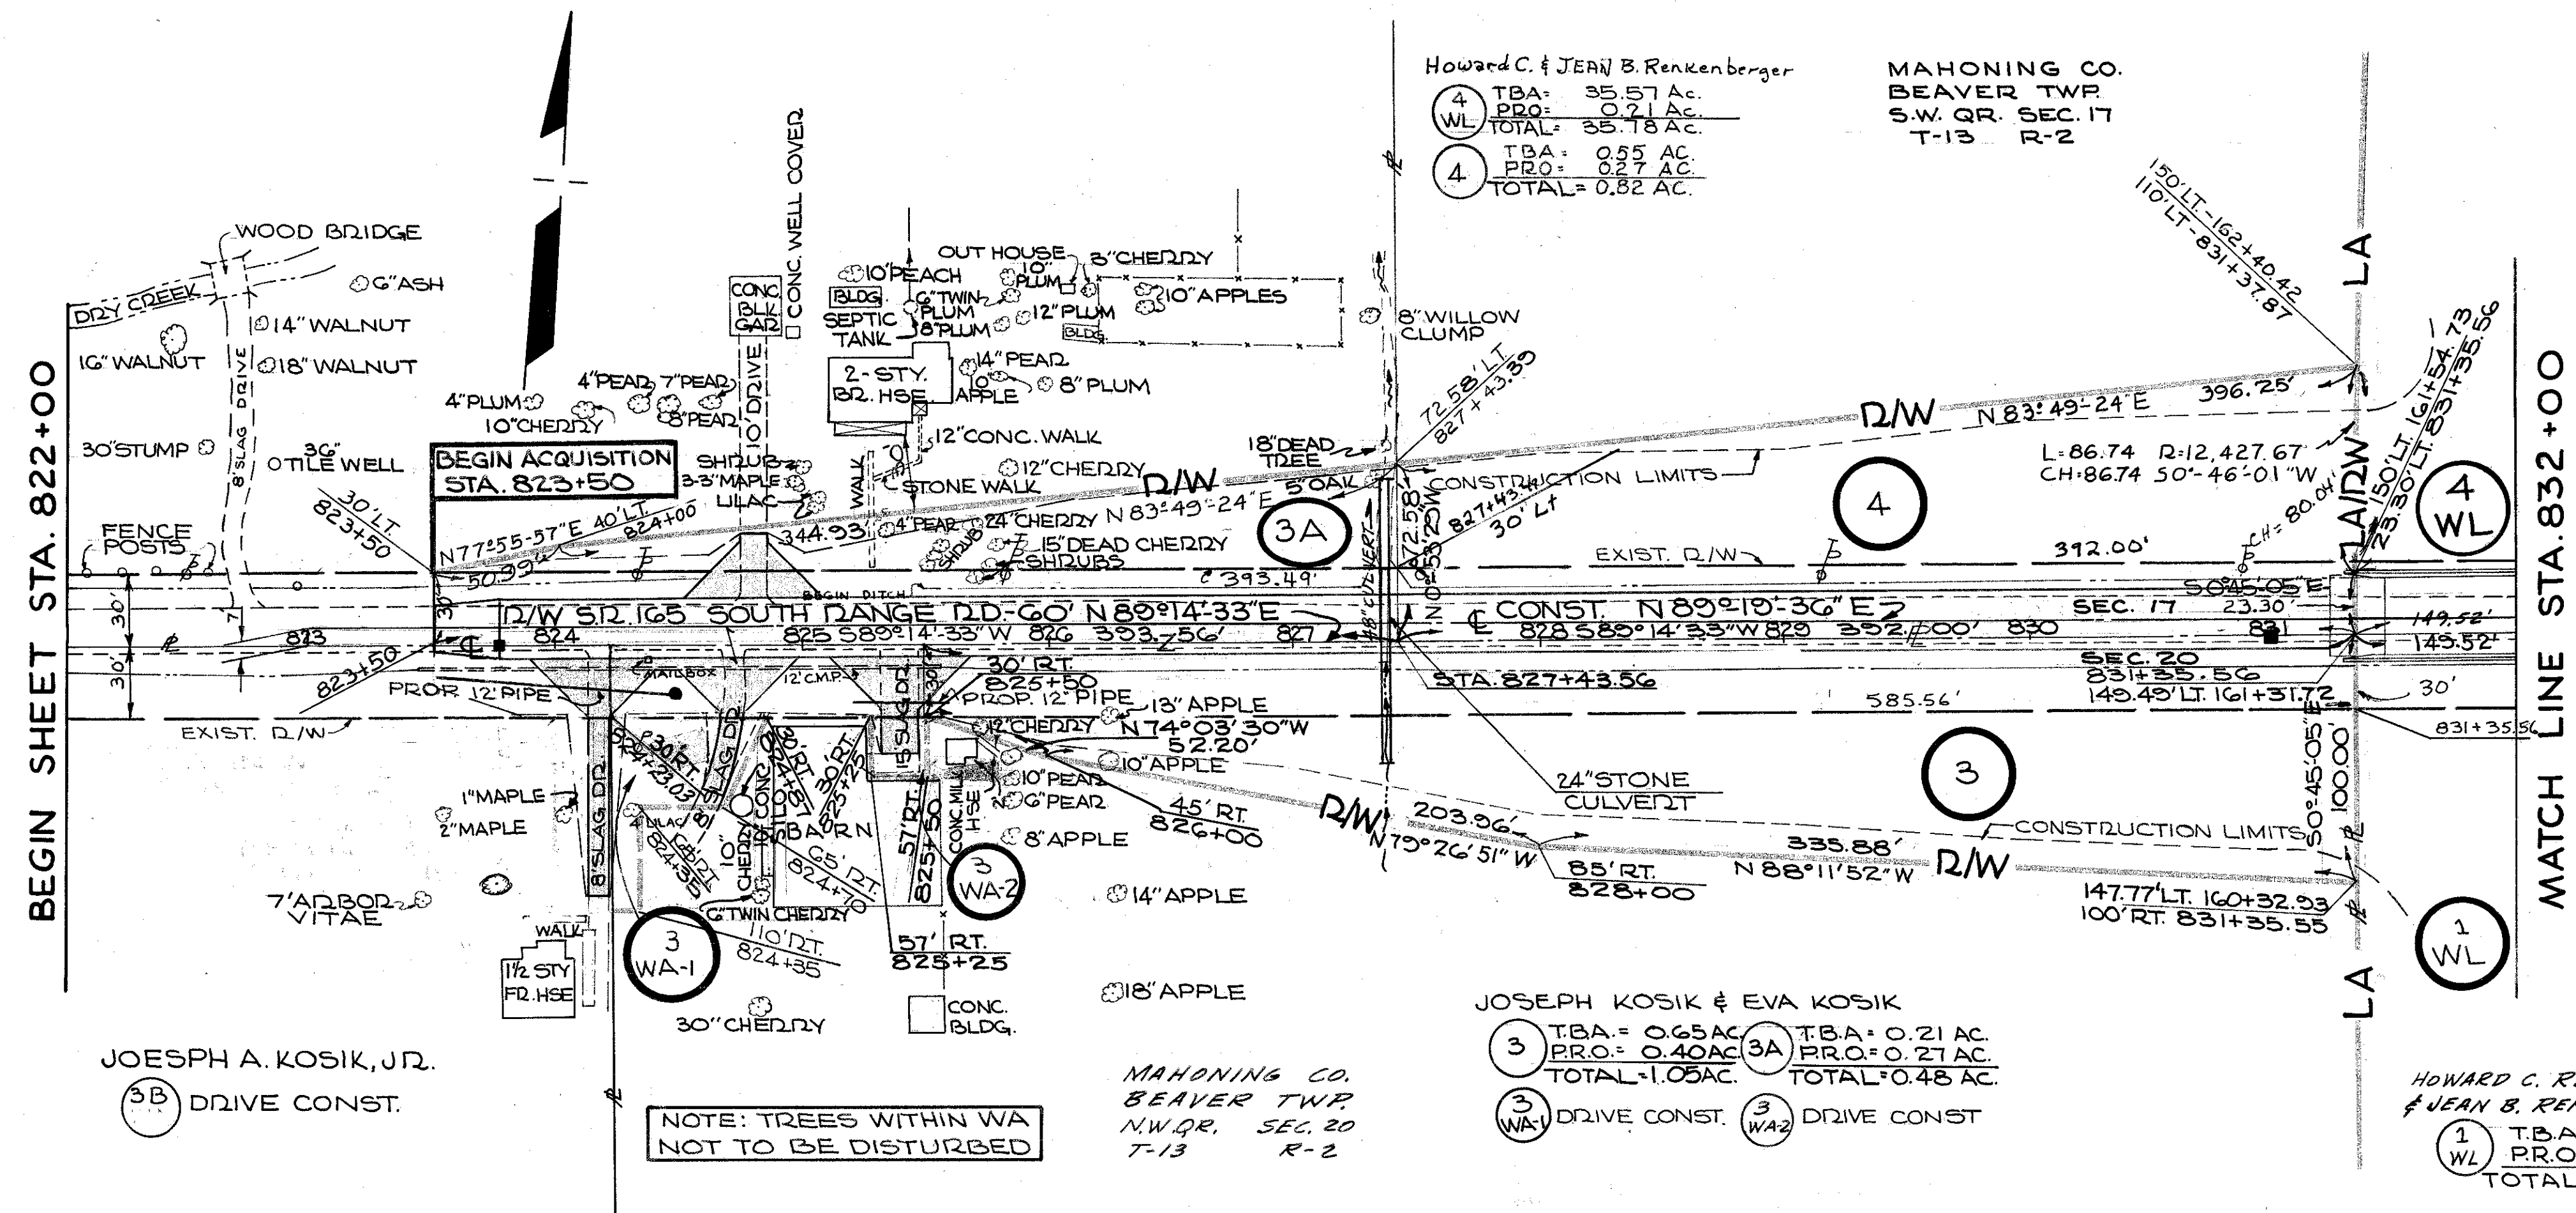

JOESPH A. KOSIK, JR.
3B DRIVE CONST.


NOTE: TREES WITHIN WA
NOT TO BE DISTURBED

MAHONING CO.
BEAVER TWP.
N.W. QR. SEC. 20
T-13 R-2

JOSEPH KOSIK & EVA KOSIK
3 TBA = 0.65 AC.
3 PRO = 0.40 AC.
3 TOTAL = 1.05 AC.
3 WA1 DRIVE CONST.
3 WA2 DRIVE CONST.

HOWARD C. RENKENBERGER
& JEAN B. RENKENBERGER
1 TBA = 14.80 AC.
1 PRO = 0.21 AC.
1 TOTAL = 15.01 AC.

§ CURVE 7 DATA
P.I. STA. 153+33.17
A=16°27'30" DT.
D=0°28'00"
L=12,277.67'
T=1,775.62'
L=3,526.79'
E=127.73'

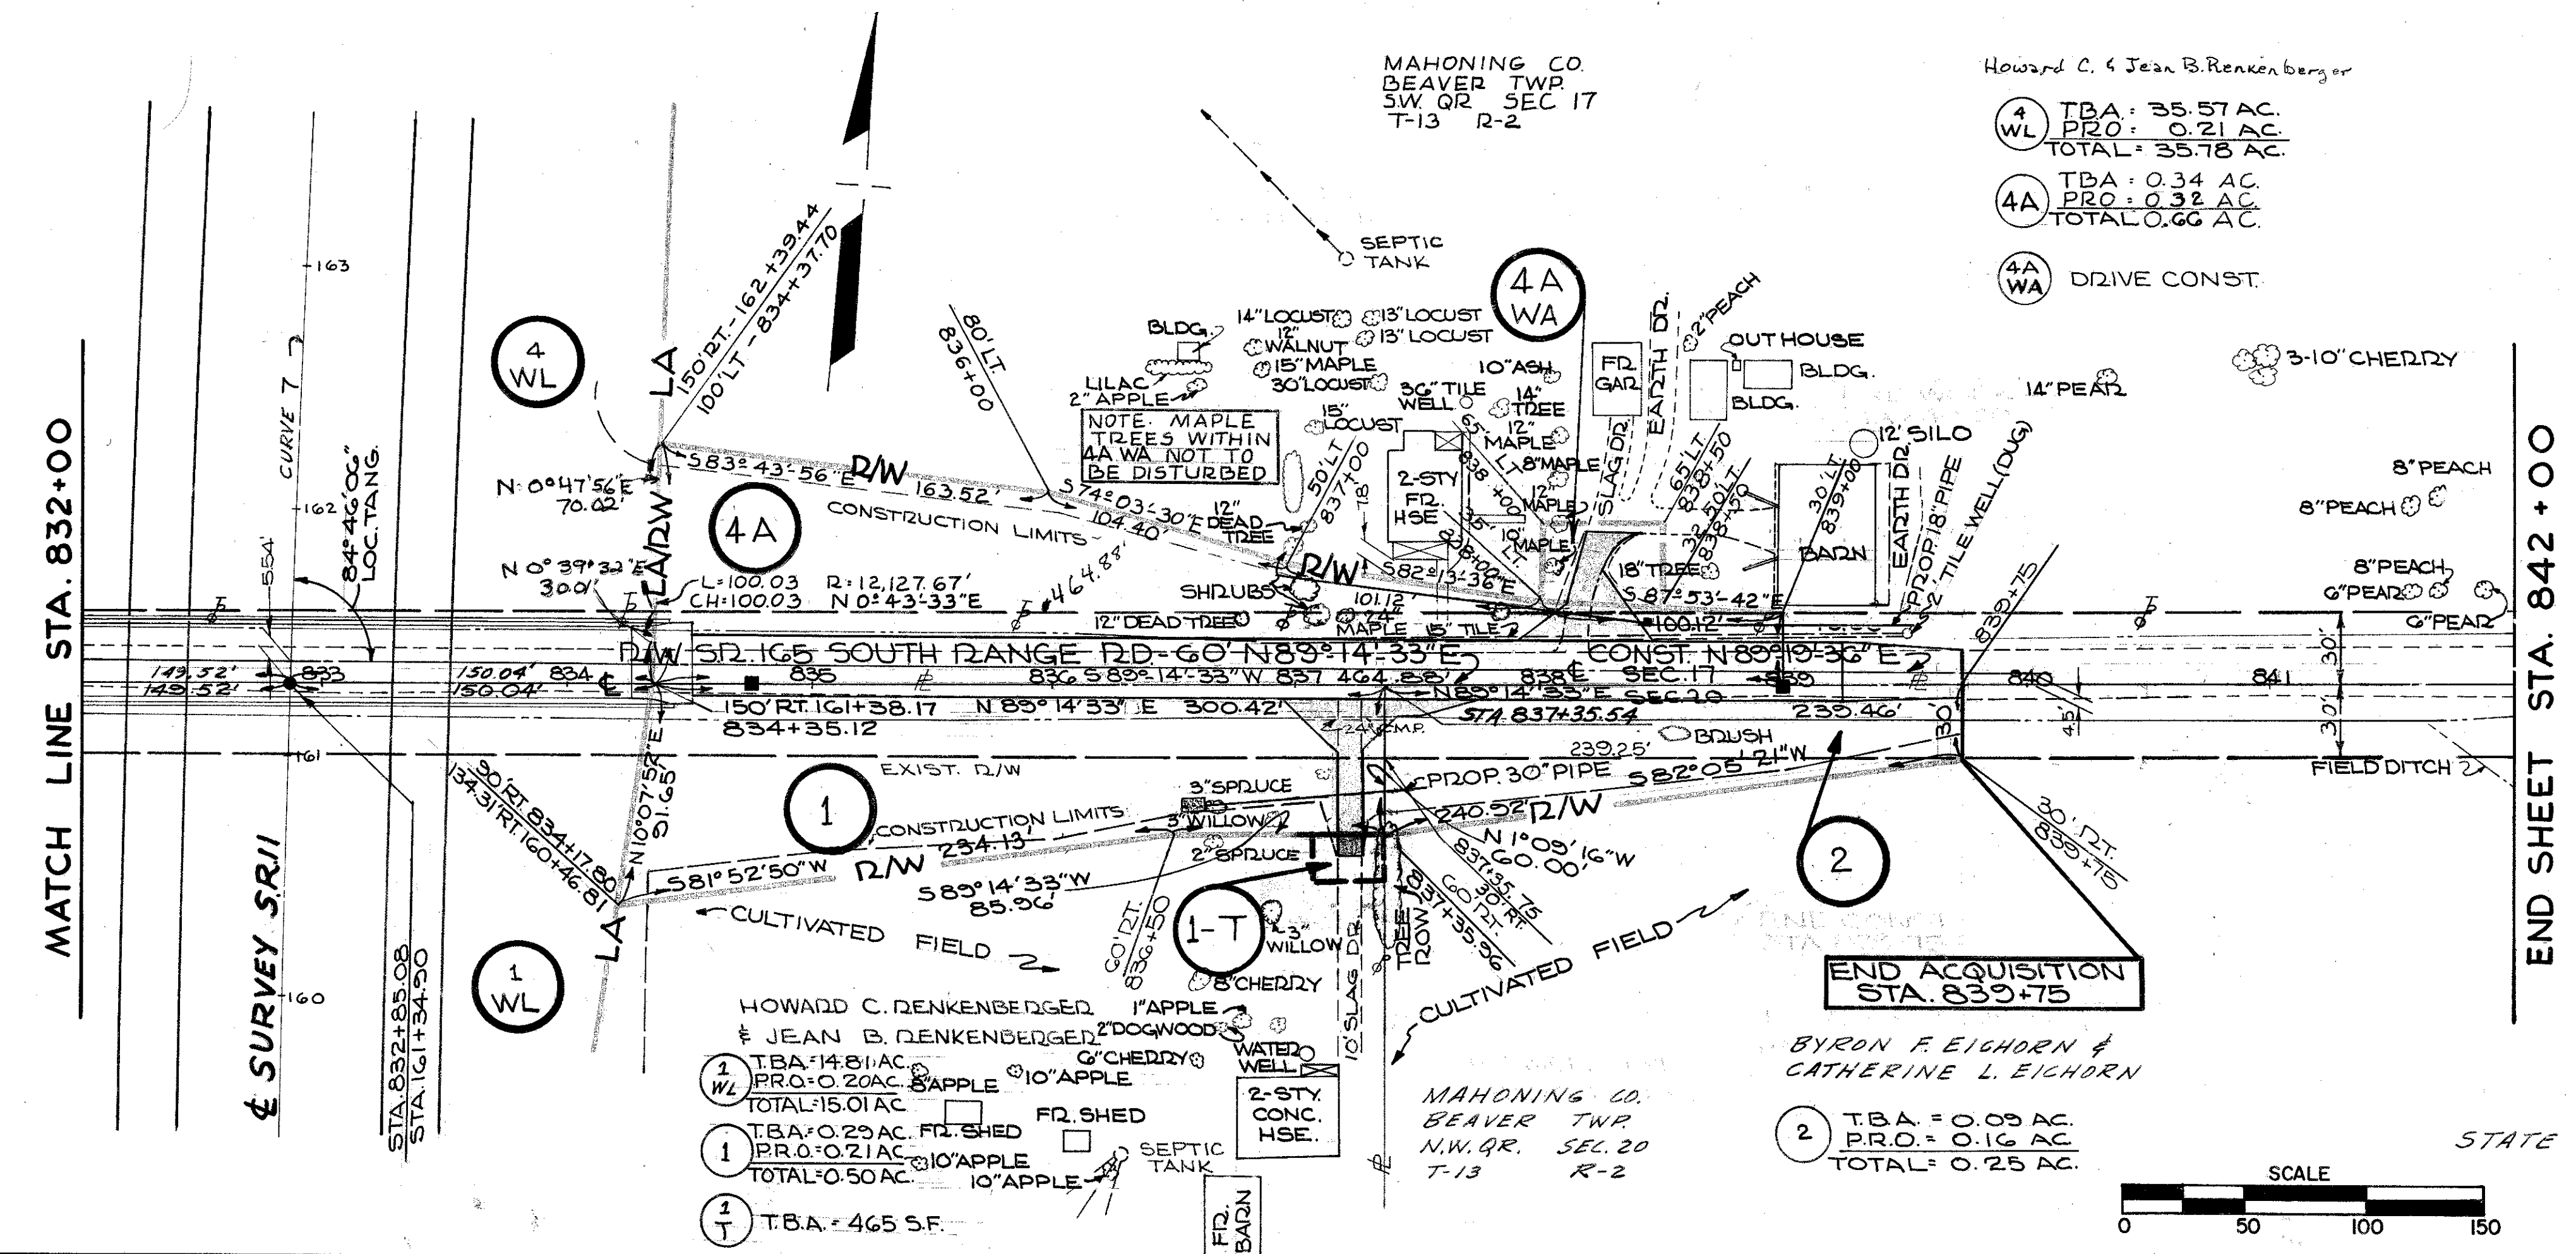



MATCH LINE STA. 832+00

§ SURVEY SR//

HOWARD C. RENKENBERGER
& JEAN B. RENKENBERGER
1 TBA = 14.81 AC.
1 PRO = 0.20 AC.
1 TOTAL = 15.01 AC.
1 TBA = 0.23 AC.
1 PRO = 0.21 AC.
1 TOTAL = 0.50 AC.
1 TBA = 465 SF.


MAHONING CO.
BEAVER TWP.
N.W. QR. SEC. 20
T-13 R-2

BYRON F. EIGHORN &
CATHERINE L. EIGHORN
2 TBA = 0.09 AC.
2 PRO = 0.16 AC.
2 TOTAL = 0.25 AC.

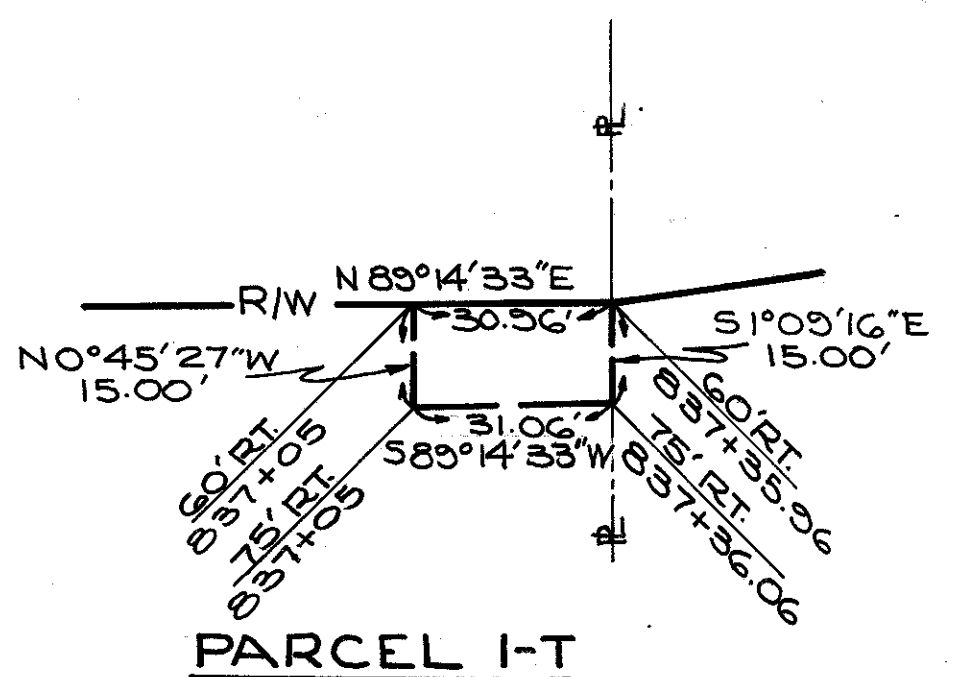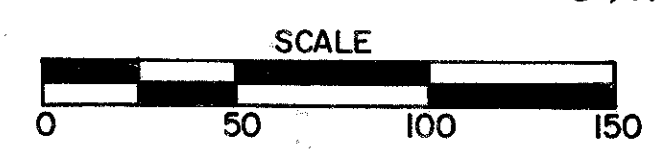


REV.	DATE	DESCRIPTION
1	4-8-68	REVISED TBA AND PRO FOR PARCEL I-WL - L. SMITH
2	10-8-68	DELETED 3RD BLDG. FOR PARCEL I-WL - L. SMITH
3	11-19-68	REVISED NAME - PARCEL I-WL - L. SMITH

S. R. 165
STA. 822+00 TO STA. 842+00

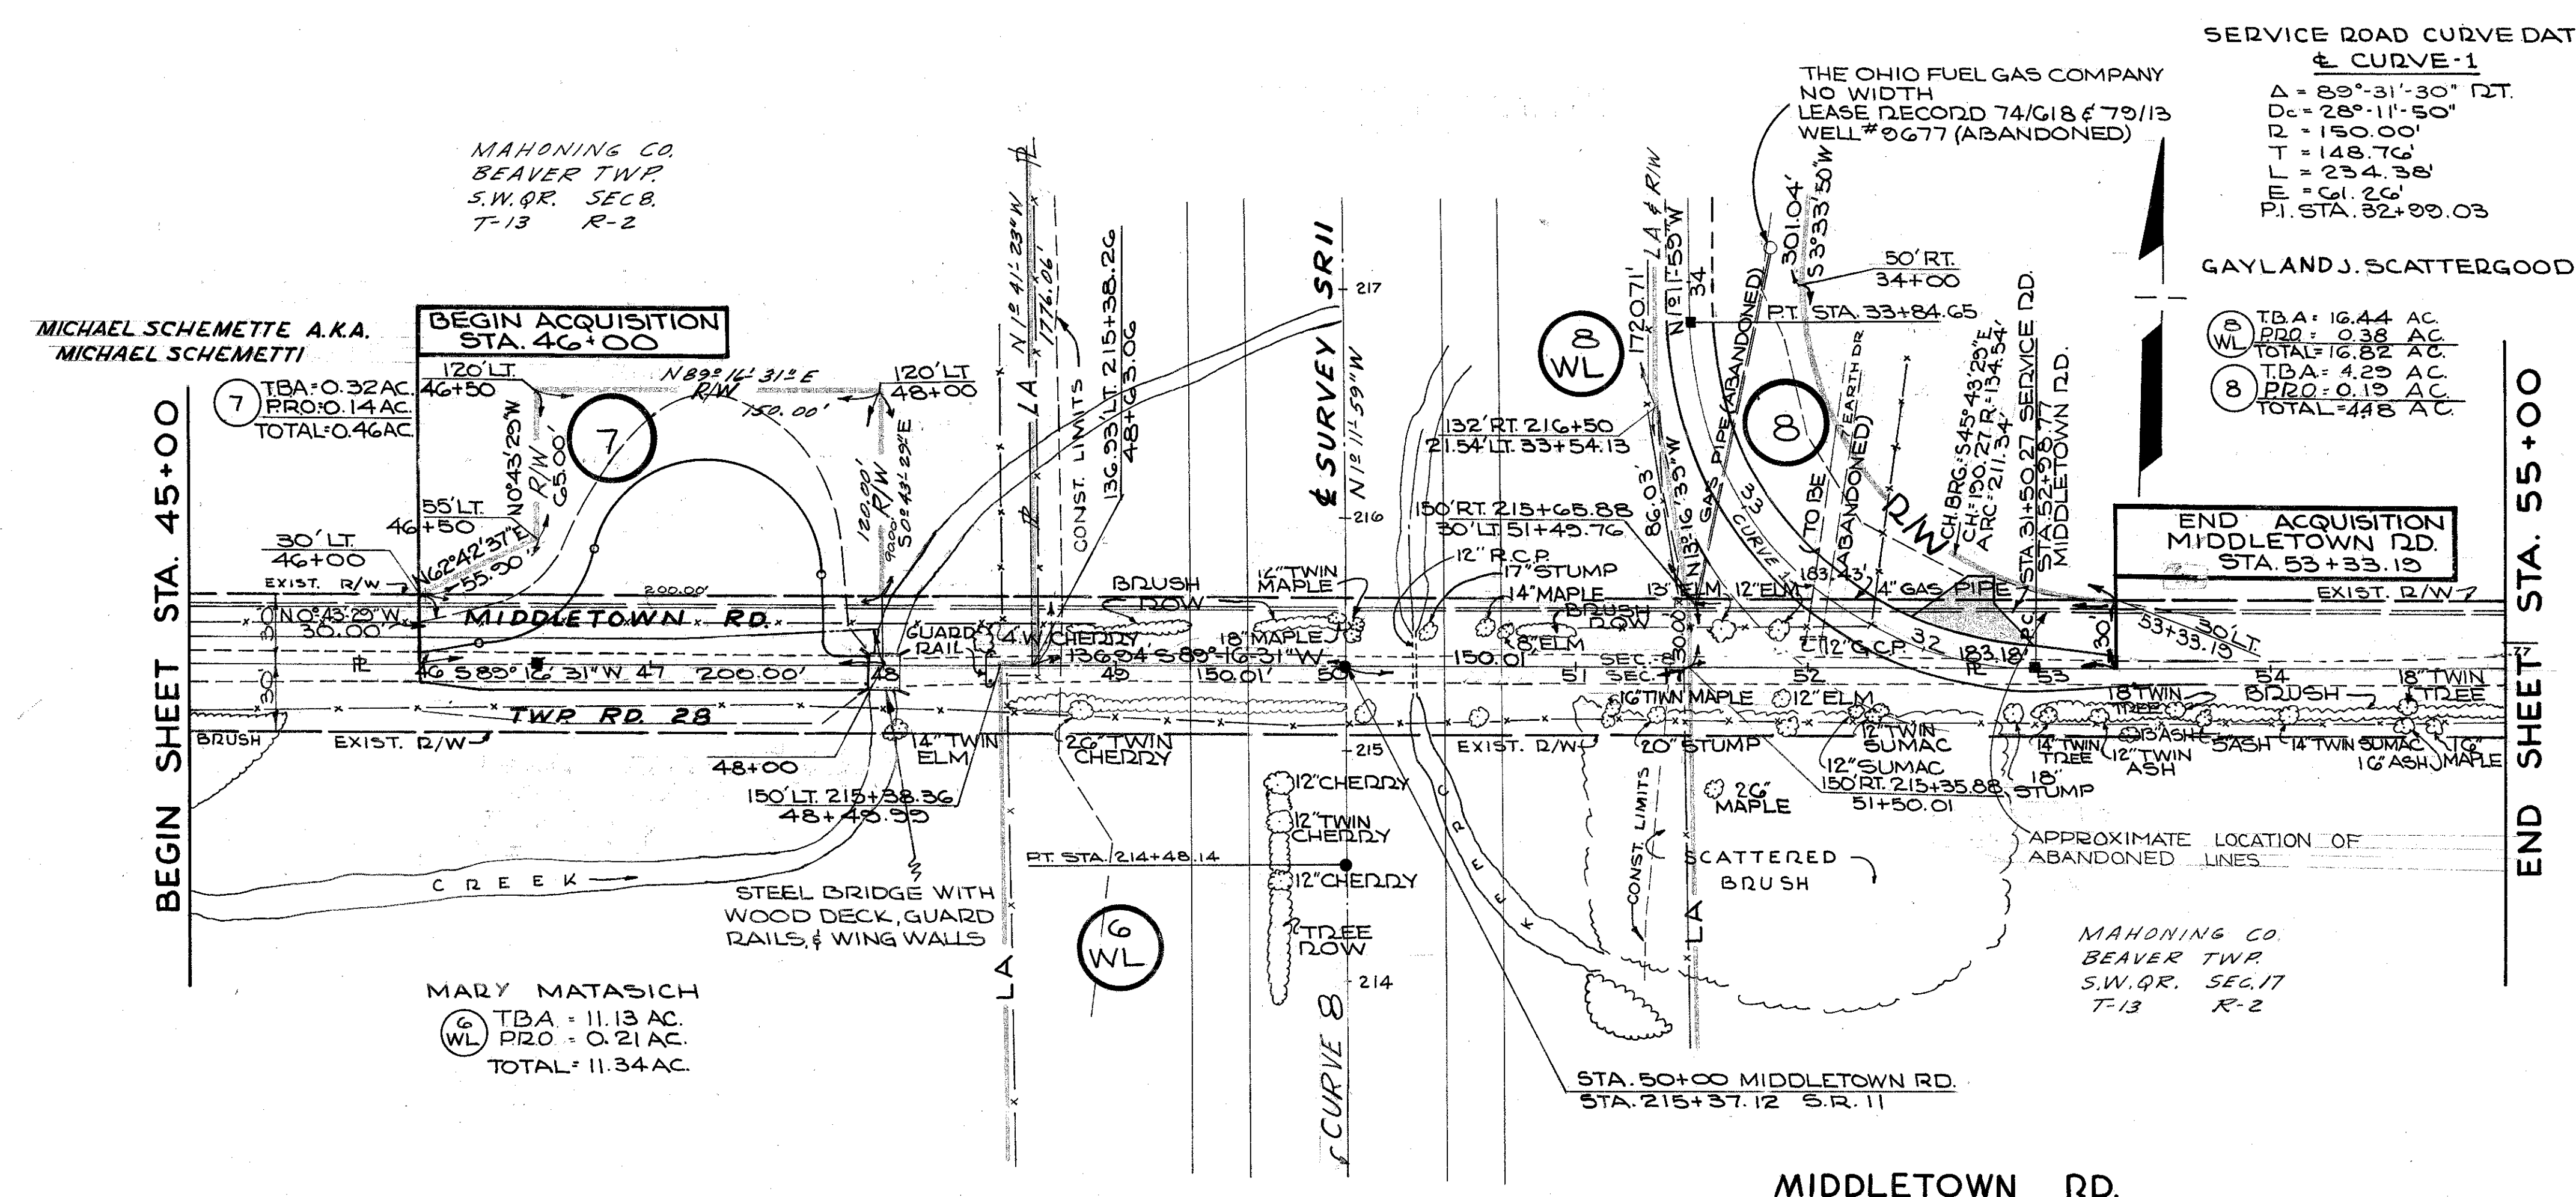

FED. RD.	STATE	PROJECT
2	OHIO	STATE

MAH. 11-2.46
R/W PLANS
LIMITED ACCESS

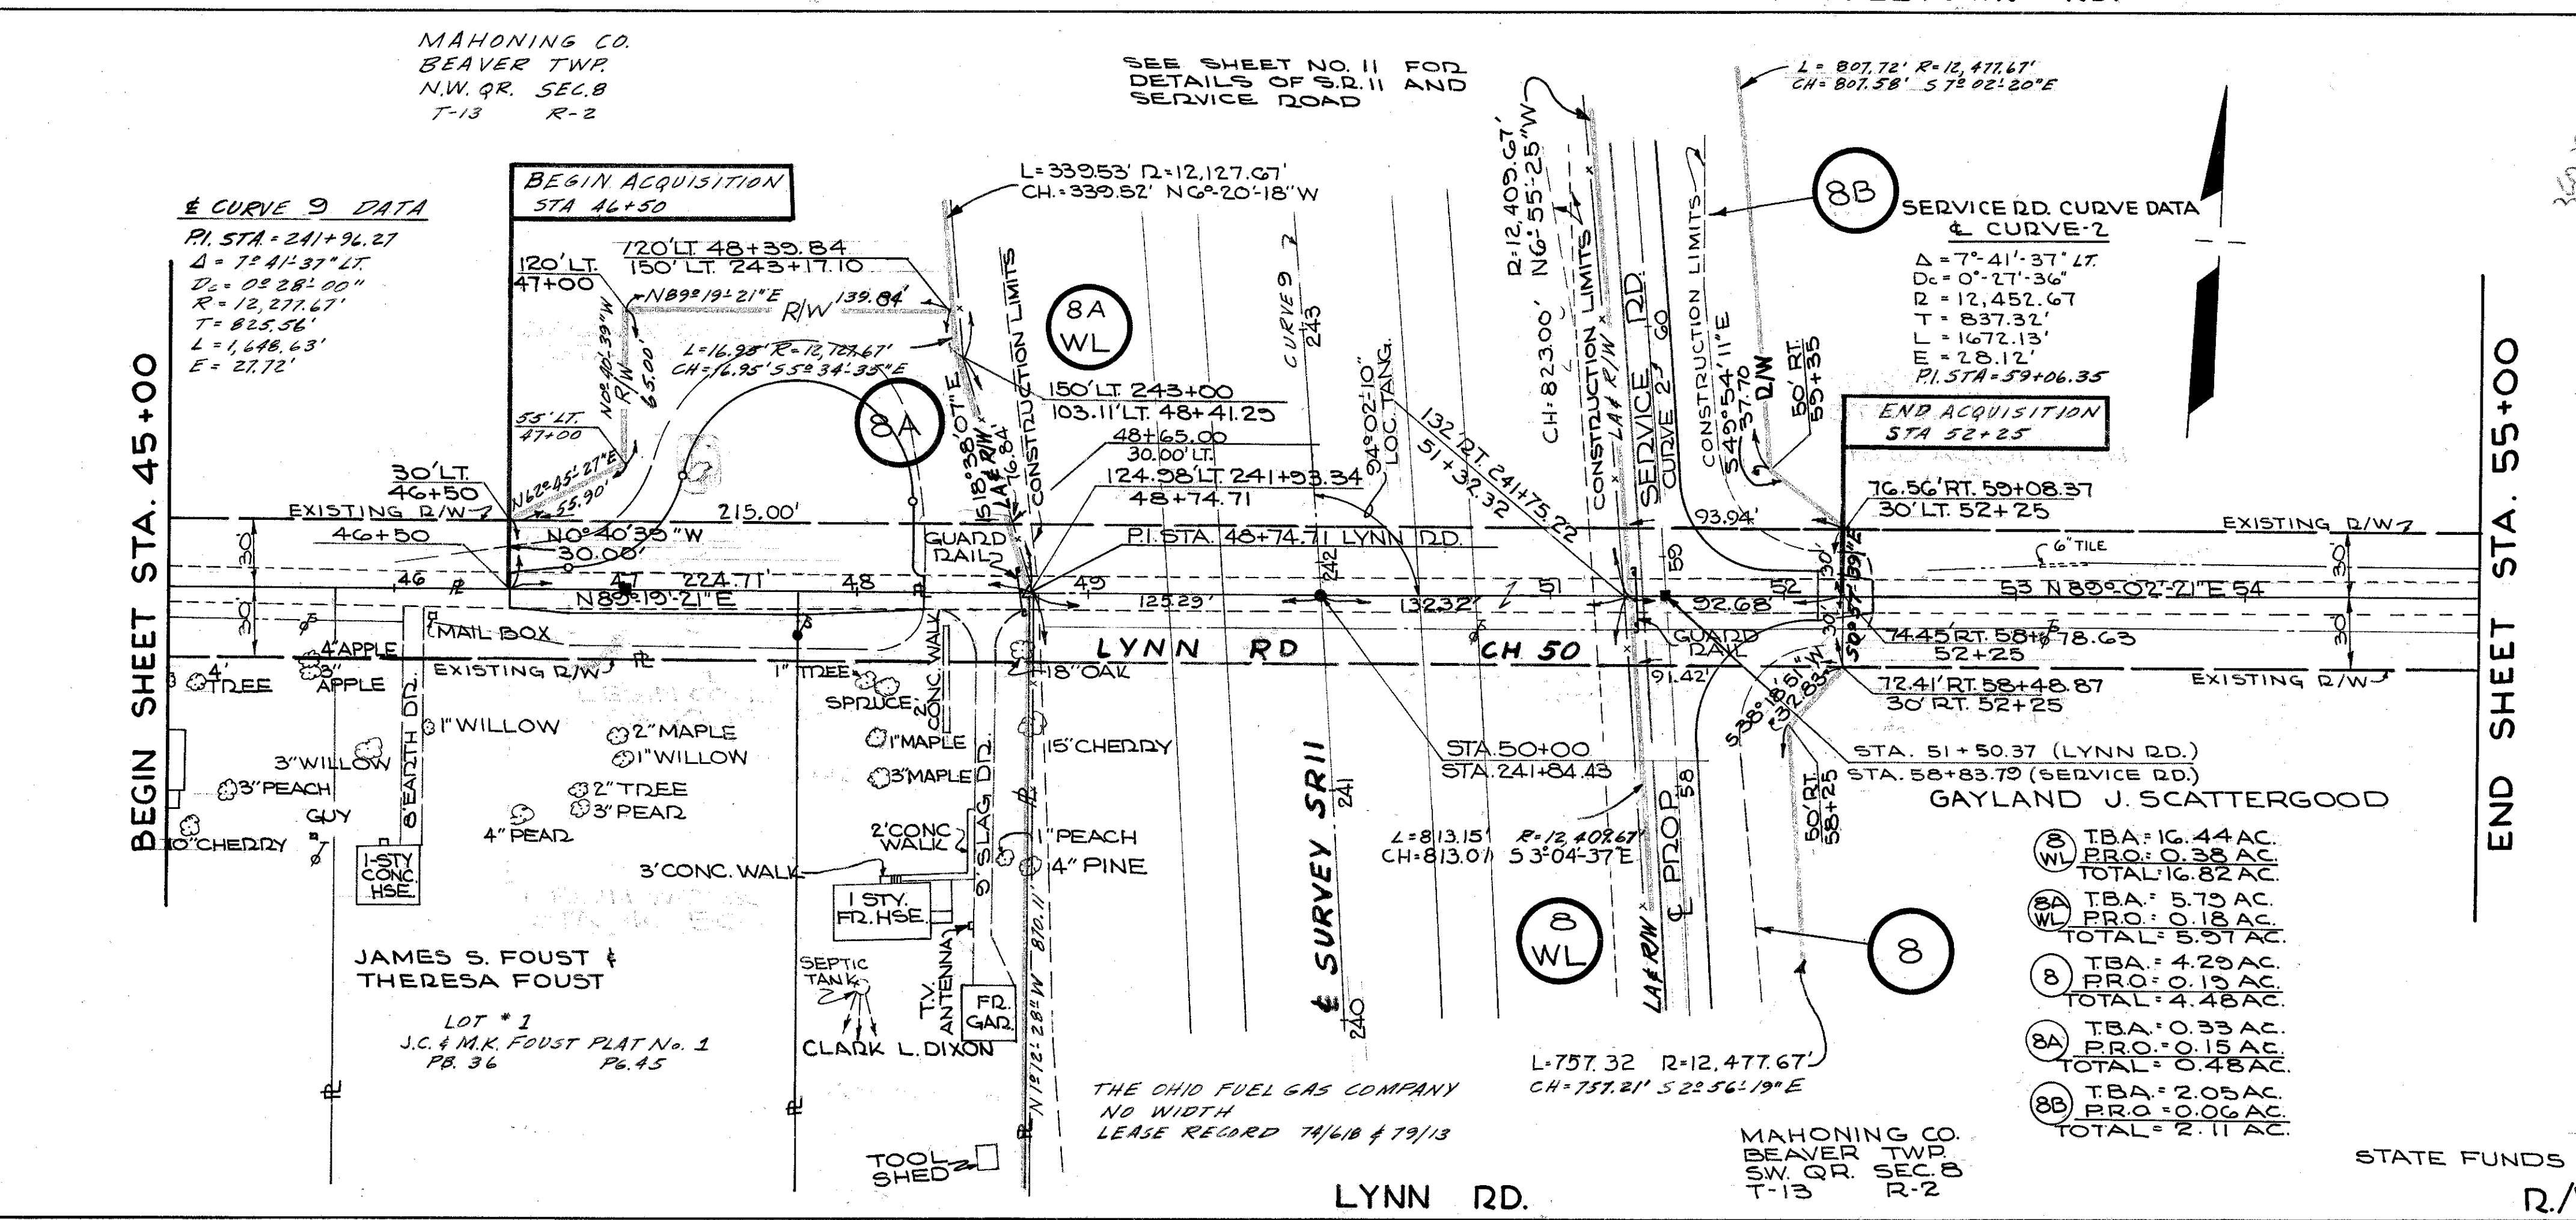

COMPLETION DATE	
REV.	DATE
1	4-8-68
2	4-24-68
3	5-24-68


STATE FUNDS

R/W. MIDDLETOWN RD. & LYNN RD.


FED. RD.	STATE	PROJECT
2	OHIO	STATE

MAH 11-2.46
R/W PLANS
LIMITED ACCESS


338
23
26

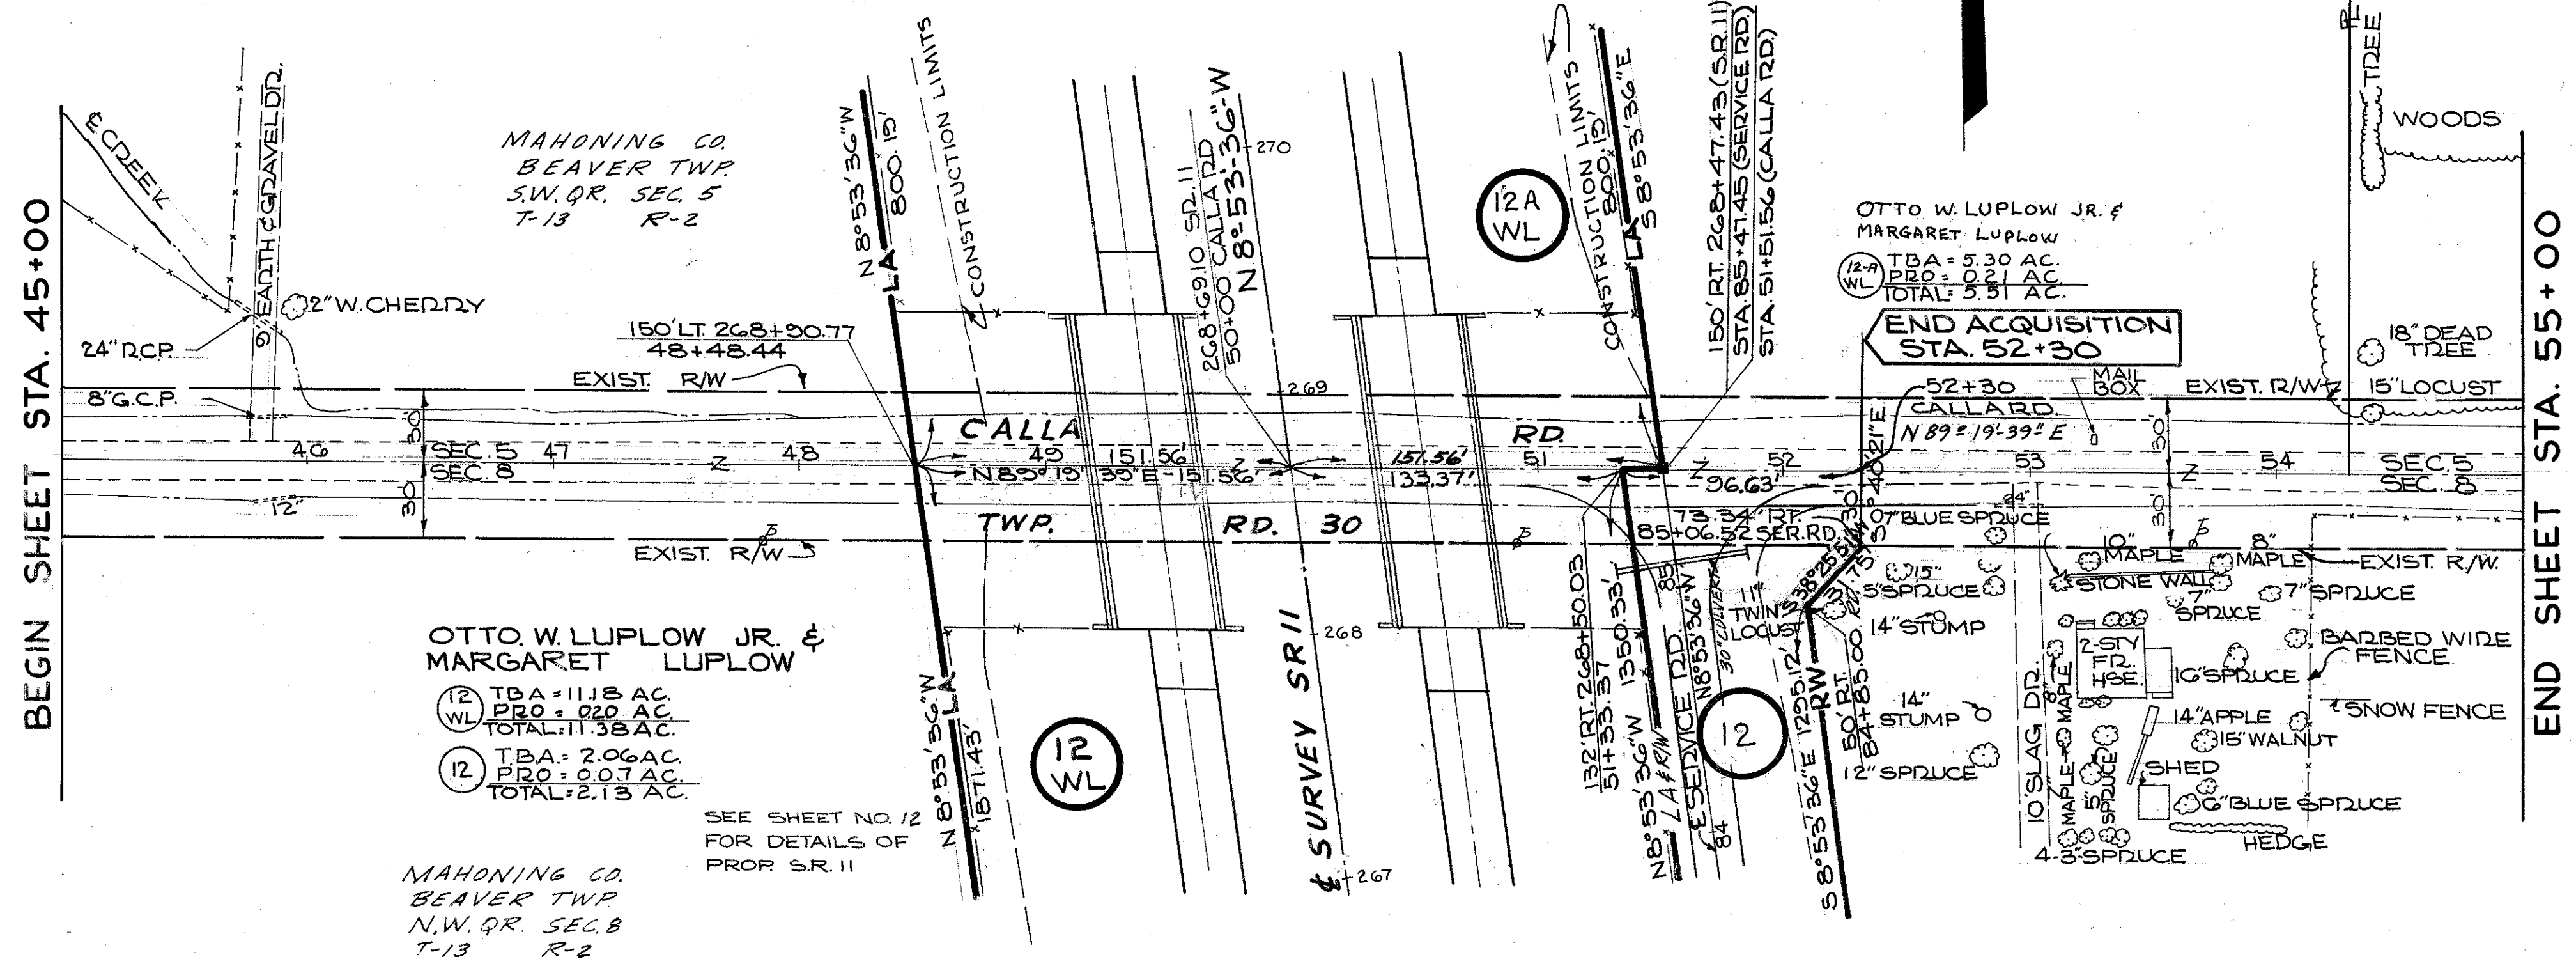

CALLA RD.

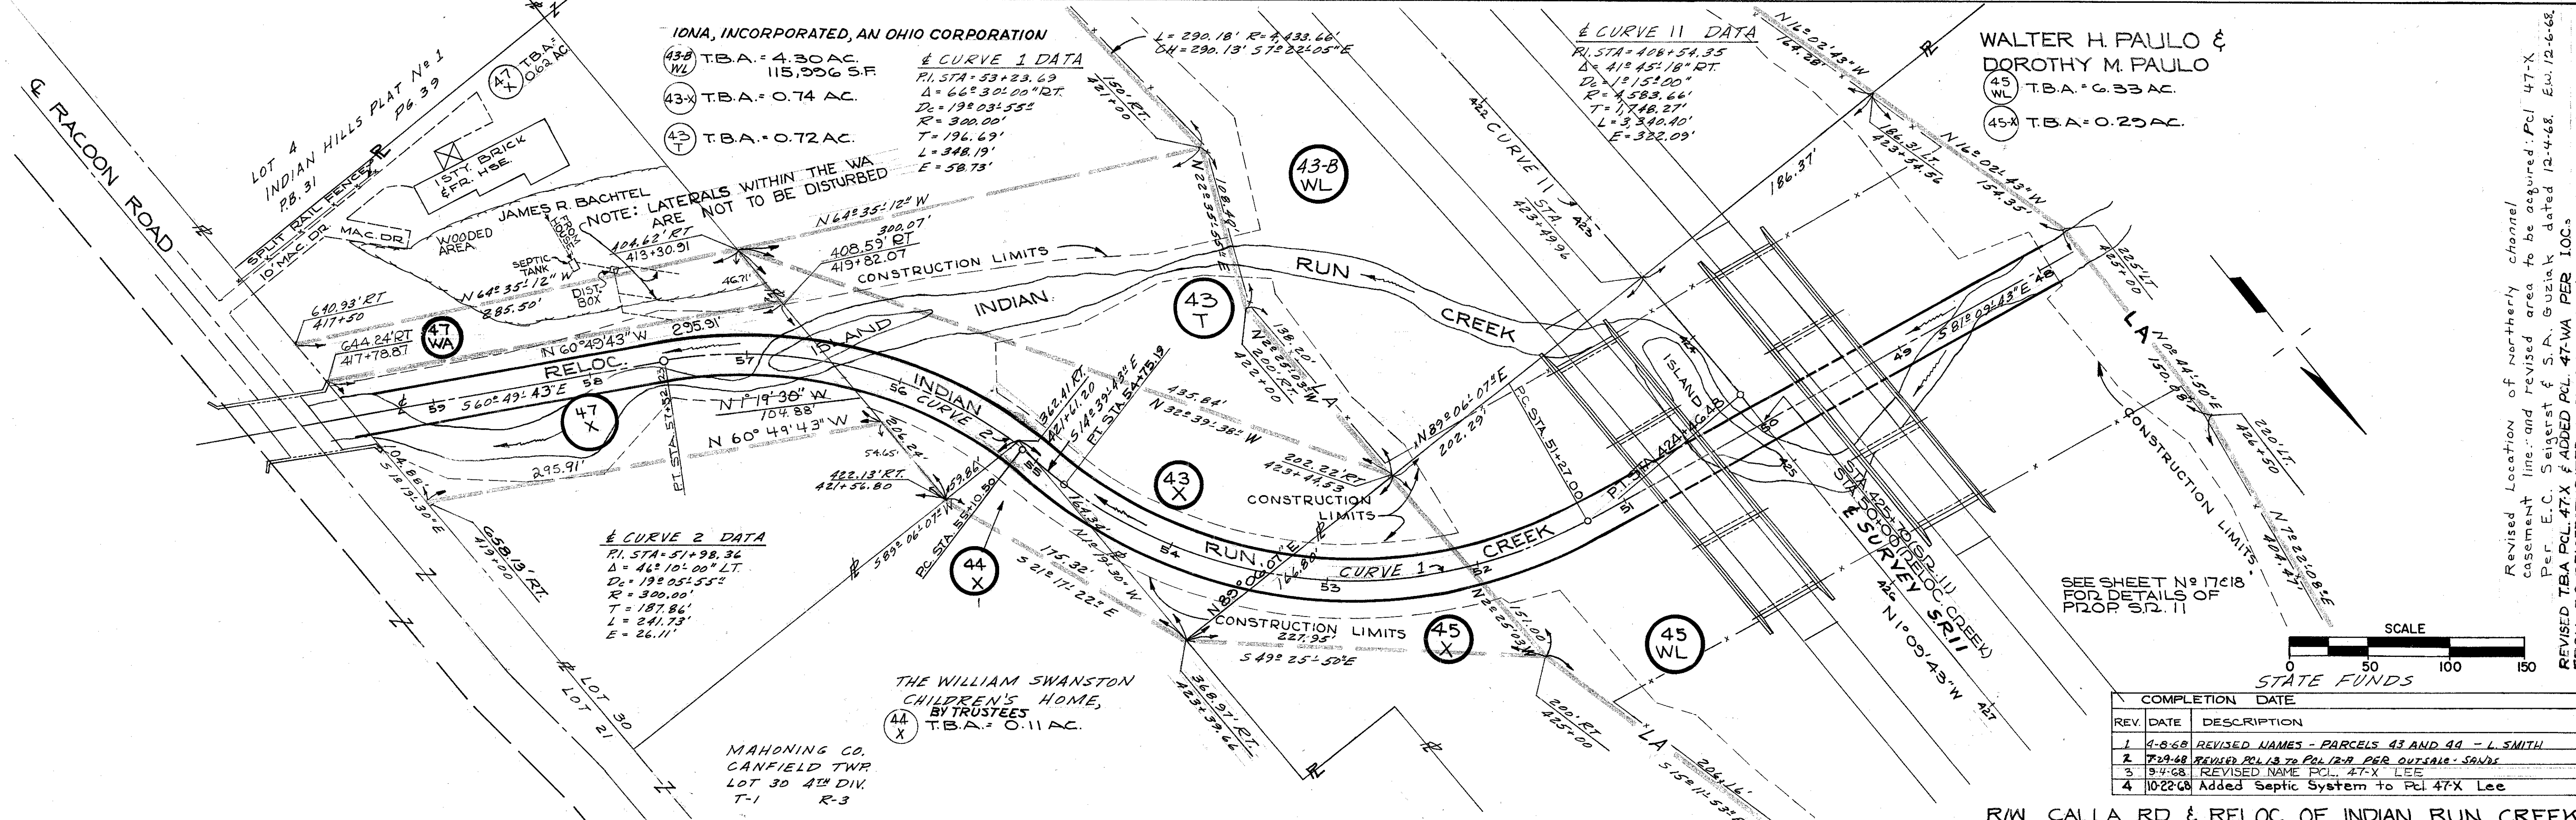

SEE SHEET NO. 17218
FOR DETAILS OF
PRIOR S.R. 11

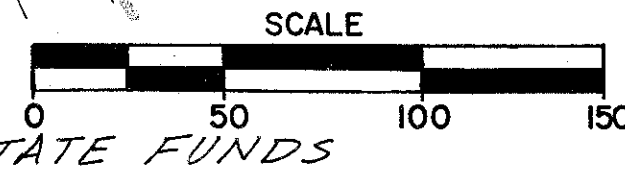

REV.	DATE	DESCRIPTION
1	4-8-68	REVISED NAMES - PARCELS 43 AND 44 - L. SMITH
2	7-9-68	REVISED PCL 13 TO PCL 12.9 PER OUTSIDE SURVEY
3	9-4-68	REVISED NAME PCL 47-X LEE
4	10-22-68	Added Septic System to Pcl 47X Lee

R/W CALLA RD. & RELOC. OF INDIAN RUN CREEK

Revised Location of northern channel
casement line, and revised area to be acquired: Pcl 47-X
Per E.C. Seigerst & S.A. Guzik dated 12-4-68. Ew. 12-6-68.
REVISED TBA PCL 47X & ADDED PCL 47-WA PER IOC.
FROM E.C. SEIGERST DATED 10-31-68 & S.A. GUZIK DATED 10-31-68 LEE

RELOCATED LEFFINGWELL ROAD
CURVE 1 DATA
P.I. STA. 43+84.15
Δ: 45° 20' 00" LT.
Dc: 8° 00' 00"
R: 716.20'
T: 299.10'
L: 566.67'
E: 59.95'

CURVE 2 DATA
P.I. STA. 51+46.68
Δ: 45° 00' 00" RT.
Dc: 8° 00' 00"
R: 716.20'
T: 296.66'
L: 562.50'
E: 59.01'

RELOC. RACCOON ROAD
CURVE A DATA
P.I. STA. 45+93.12
Δ: 45° 00' 00" LT.
Dc: 8° 00' 00"
R: 716.20'
T: 296.66'
L: 562.50' E: 59.01'

MAHONING CO.
CANFIELD TWP.
LOT 17 4th DIV.
T-1 12-3

S.R. 11 CURVE 11 DATA
P.I. STA. 408+54.35
Δ: 41° 45' 18" RT.
Dc: 1° 15' 00"
R: 4583.66'
T: 1748.27'
L: 3340.40'
E: 322.09'


IONA, INCORPORATED,
AN OHIO CORPORATION
T.B.A.: 6.59 AC
51,027 S.F.
P.R.O.: 0.26 AC
TOTAL: 6.85 AC
51,027 S.F.

43 T.B.A.: 2.46 AC
P.R.O.: 0.40 AC
TOTAL: 2.86 AC

NICOLETTE P. ACIERNO
T.B.A.: 88,433 S.F.
T.T.: 28,704 S.F.

DONALD L. HAMMOND &
RUTH E. HAMMOND
T.B.A.: 0.01 AC
P.R.O.: 0.02 AC
TOTAL: 0.03 AC

REV.	DATE	DESCRIPTION
1	4-3-68	REVISED NAME PARCEL 43 L. SMITH
2	5-28-68	ADDED BEARINGS & DISTANCES PCL 43 TULLIS

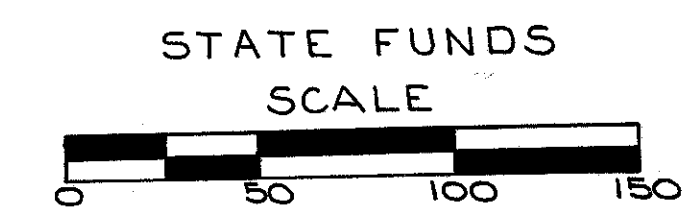

R/W RELOC. LEFFINGWELL RD.
& RELOC. RACCOON RD. (WEST S.R. 11)

MAHONING CO.
CANFIELD TWP.
LOT 30 4TH. DIV.
T-1 R-3

MAHONING CO.
CANFIELD TWP.
LOT 21 4TH DIV.
T-1 R-3

P.I. STA. 51+46.68
 $\Delta = 45^{\circ} 00' 00''$ RT.
 $DC = 8^{\circ} 00' 00''$
 $R = 716.20'$
 $T = 296.66'$
 $L = 562.50'$
 $E = 59.01'$

P.I. STA. 52+74.48
 $\Delta = 14^{\circ} 06' 20''$ RT.
 $DC = 6^{\circ} 00' 00''$
 $R = 954.93'$
 $T = 118.14'$
 $L = 235.09'$
 $E = 7.28'$

P.I. STA. 408+54.35
 $\Delta = 41^{\circ} 45' 18''$ RT.
 $D_c = 1^{\circ} 15' 00''$
 $R = 4583.66'$
 $T = 1748.27'$
 $L = 3340.40'$
 $E = 322.09'$

(43A) T.B.A. = 6.59 AC.
 WL 51,027 S.F.
 P.R.O. = 0.26 AC.
TOTAL = 6.85 AC.
 51,027 S.F.

3A T.B.A. = 0.08 AC.
P.R.O. = 0.18 AC.
TOTAL = 0.26 AC.

END ACQUISITION
STA. 54+50

44 T.B.A. = 0.33 AC.
PR.O. = 0.35 AC.

C.R. TOHM PLAT N°1
P.B. 38 PG. 229

MAHONING CO.
CANFIELD TWP.
LOT 20 4TH DIV.
T-1 R-3

GERALD G. WUCHTER
& ETHEL P. WUCHTER

(37) T.B.A. = 20,093 S.F.
WL

37 T.B.A. = 3,534 S.F.


37
T T.B.A. = 19,055 S.F.

THE EAST OHIO GAS CO. LEASE RECORDS 8 / 215

T.P.L. #11-26"

UNDERGROUND GAS LINES

T.P.L. #10-20-

 

STATE FUNDS

COMPLETION DATE		
REV.	DATE	DESCRIPTION
1	4-8-68	REVISED NAMES-PARCELS 43 AN 44 L SMITH
2	5-31-68	Added Distances for 43A Tullis

R/W RELOC. LEFFINGWELL RD.
 & RELOC. RACCOON RD. (EAST S.R. 11)