



* SEE SECTION 13.4 OF THE DESIGN BUILD SCOPE OF SERVICES FOR ADDITIONAL GRADING REQUIREMENTS

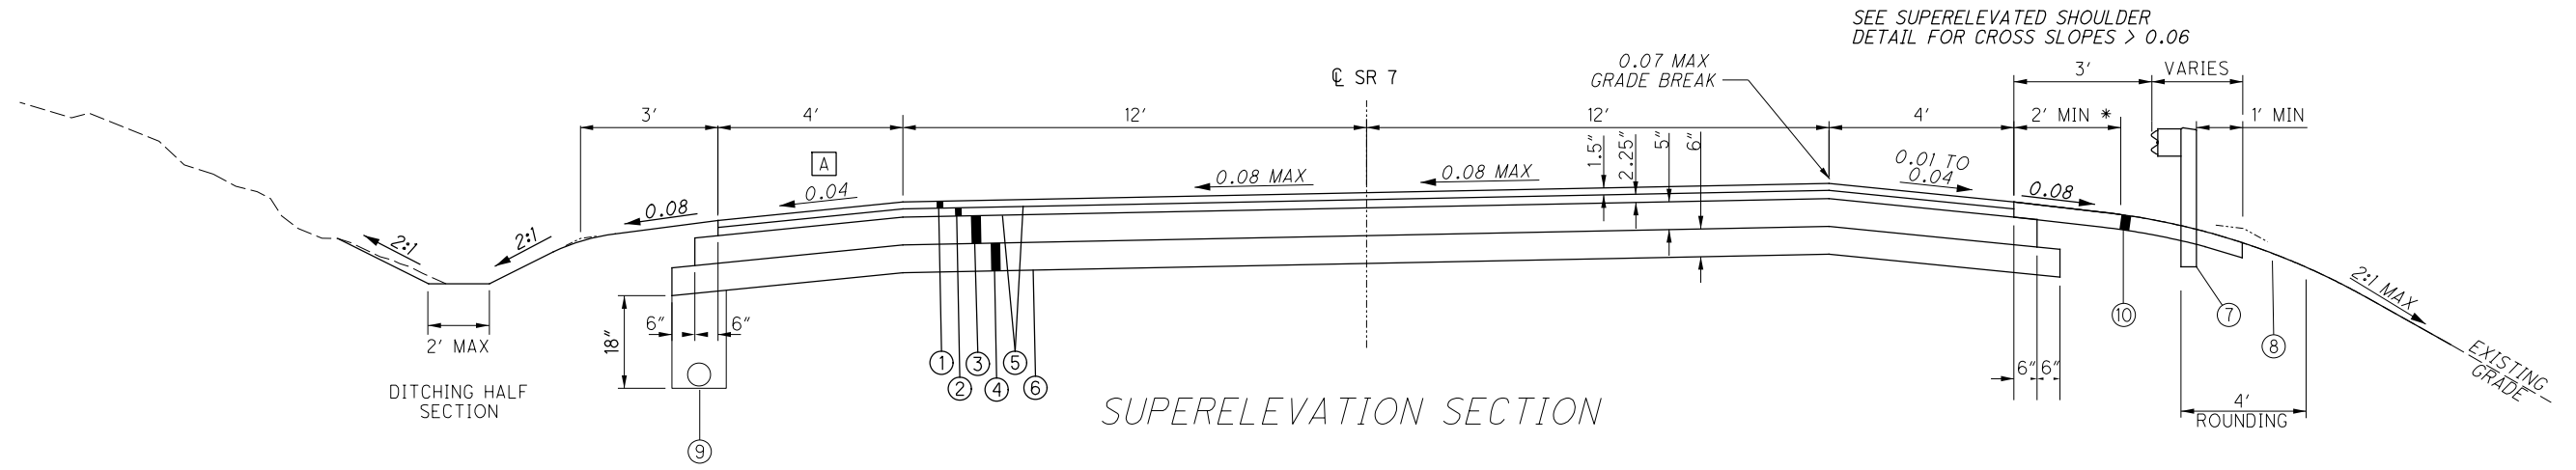

SEE SUPERELEVATED SHOULDER DETAIL FOR CROSS SLOPES > 0.06

- LEGEND
- ① ITEM 442 - ASPHALT CONCRETE SURFACE COURSE, 12.5 MM, TYPE A (446)
 - ② ITEM 442 - ASPHALT CONCRETE INTERMEDIATE COURSE, 19 MM, TYPE A (446)
 - ③ ITEM 301 - ASPHALT CONCRETE BASE
 - ④ ITEM 304 - AGGREGATE BASE
 - ⑤ ITEM 407 - NON-TRACKING TACK COAT (0.06 GAL/SY)
 - ⑥ ITEM 204 - SUBGRADE COMPACTION
 - ⑦ ITEM 606 - GUARDRAIL, TYPE MGS
 - ⑧ ITEM 659 - SEEDING AND MULCHING
 - ⑨ ITEM 605 - 6" UNDERDRAINS (BASE OR UNCLASSIFIED)
 - ⑩ ITEM 441 - ASPHALT CONCRETE INTERMEDIATE COURSE, TYPE 1, (448), (UNDER GUARDRAIL)

NOTES:
 [A] CROSS SLOPE SHALL BE 0.04 OR THE SLOPE OF THE SUPERELEVATION WHICHEVER IS GREATER

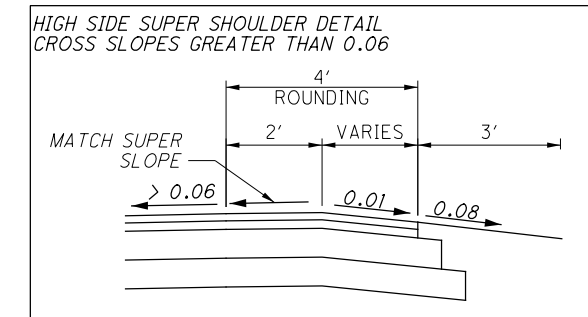

SHEET TITLE

DESIGN AGENCY	
DESIGNER	XXX
REVIEWER	XXX MM-DD-YY
PROJECT ID	0
SHEET	P.0
TOTAL	0