
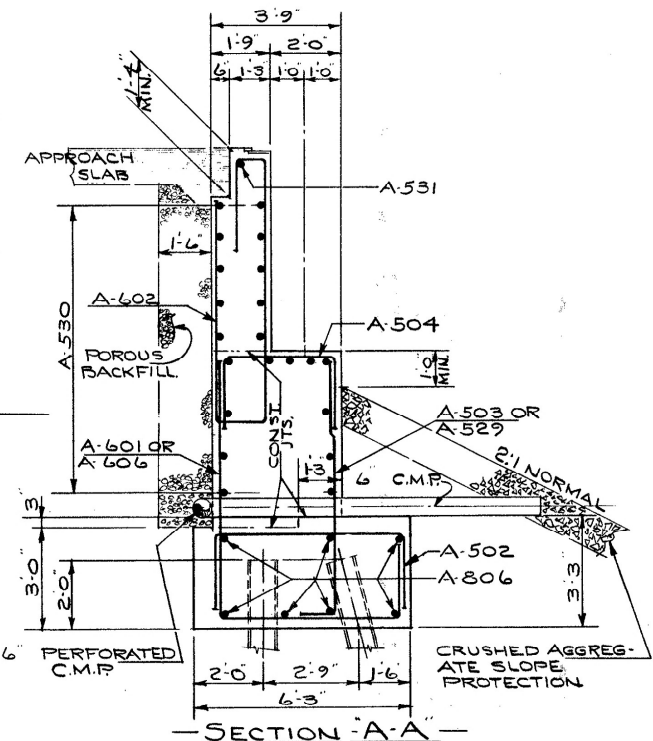
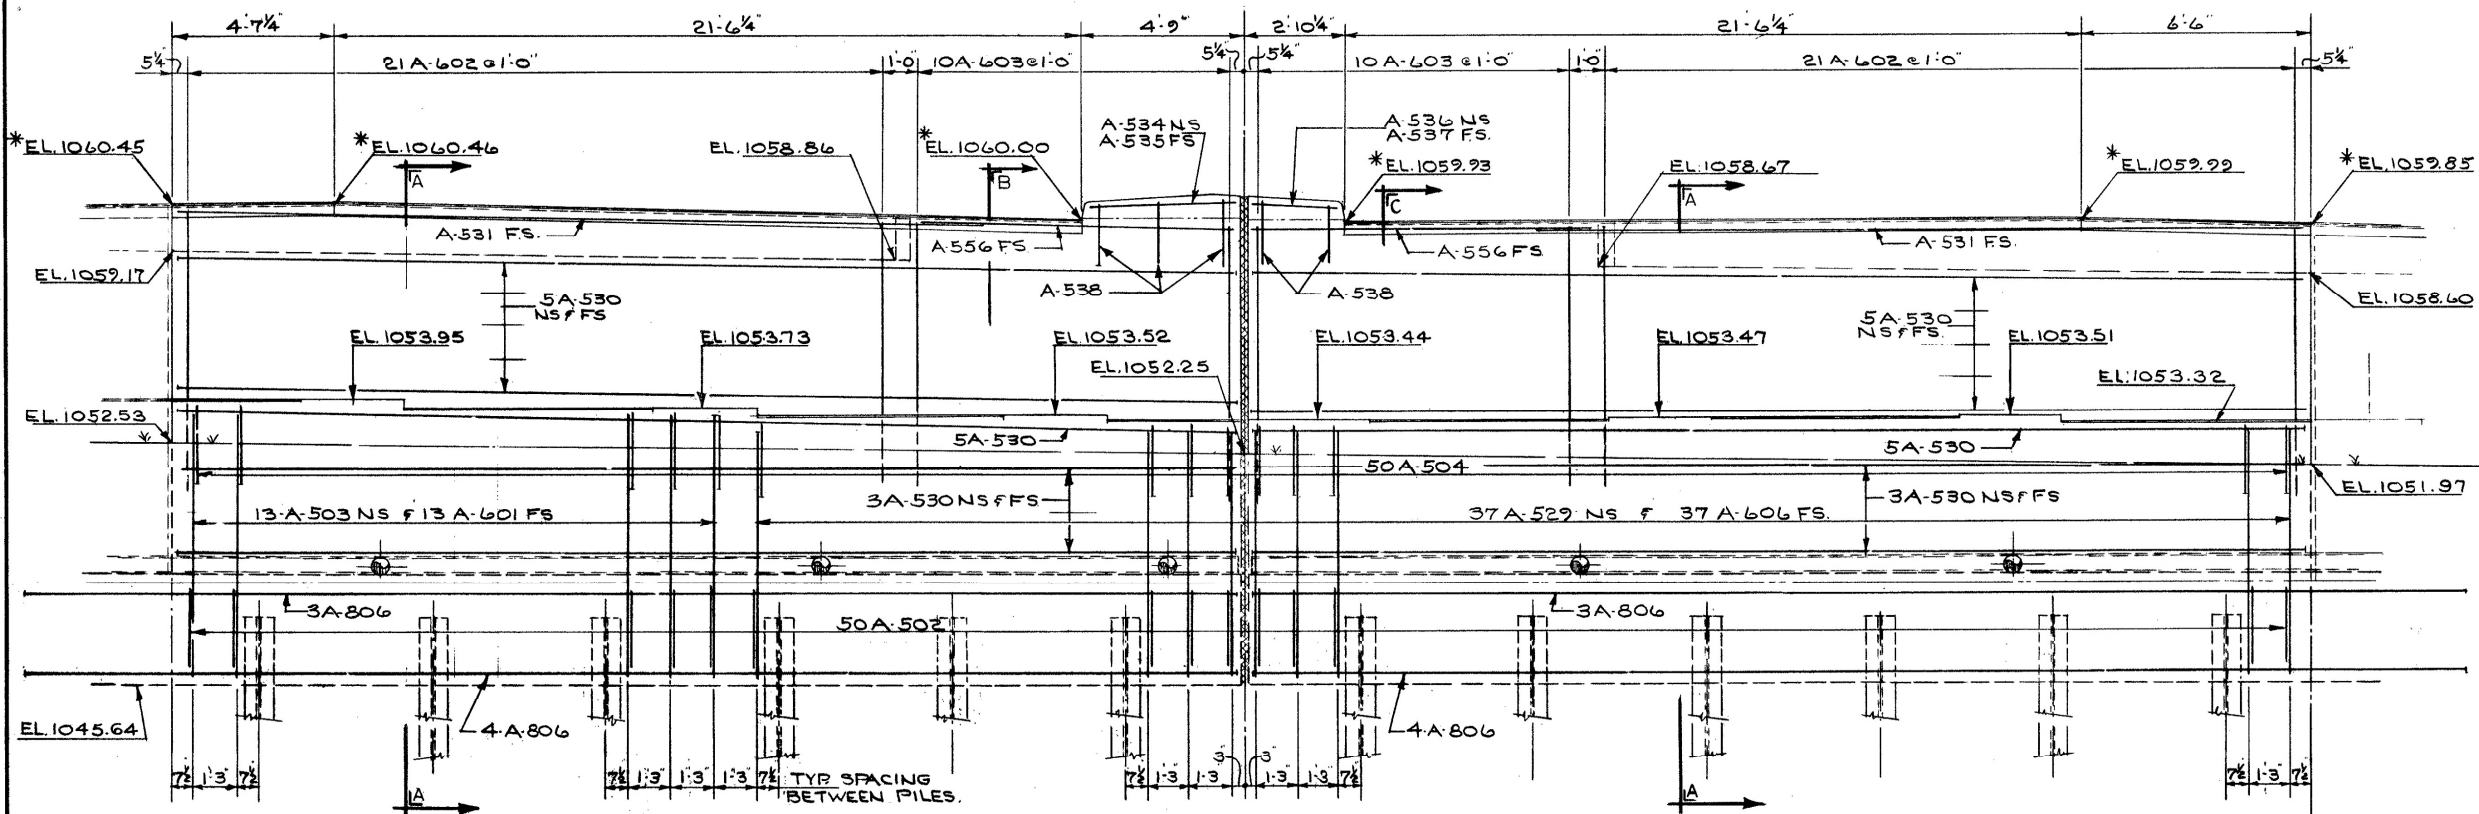
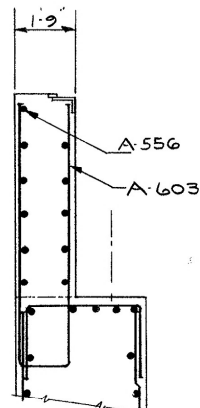


| FED. RD. | STATE | PROJECT |
|----------|-------|---------|
| 2 | OHIO | |

SUM-277-0.00

191
234

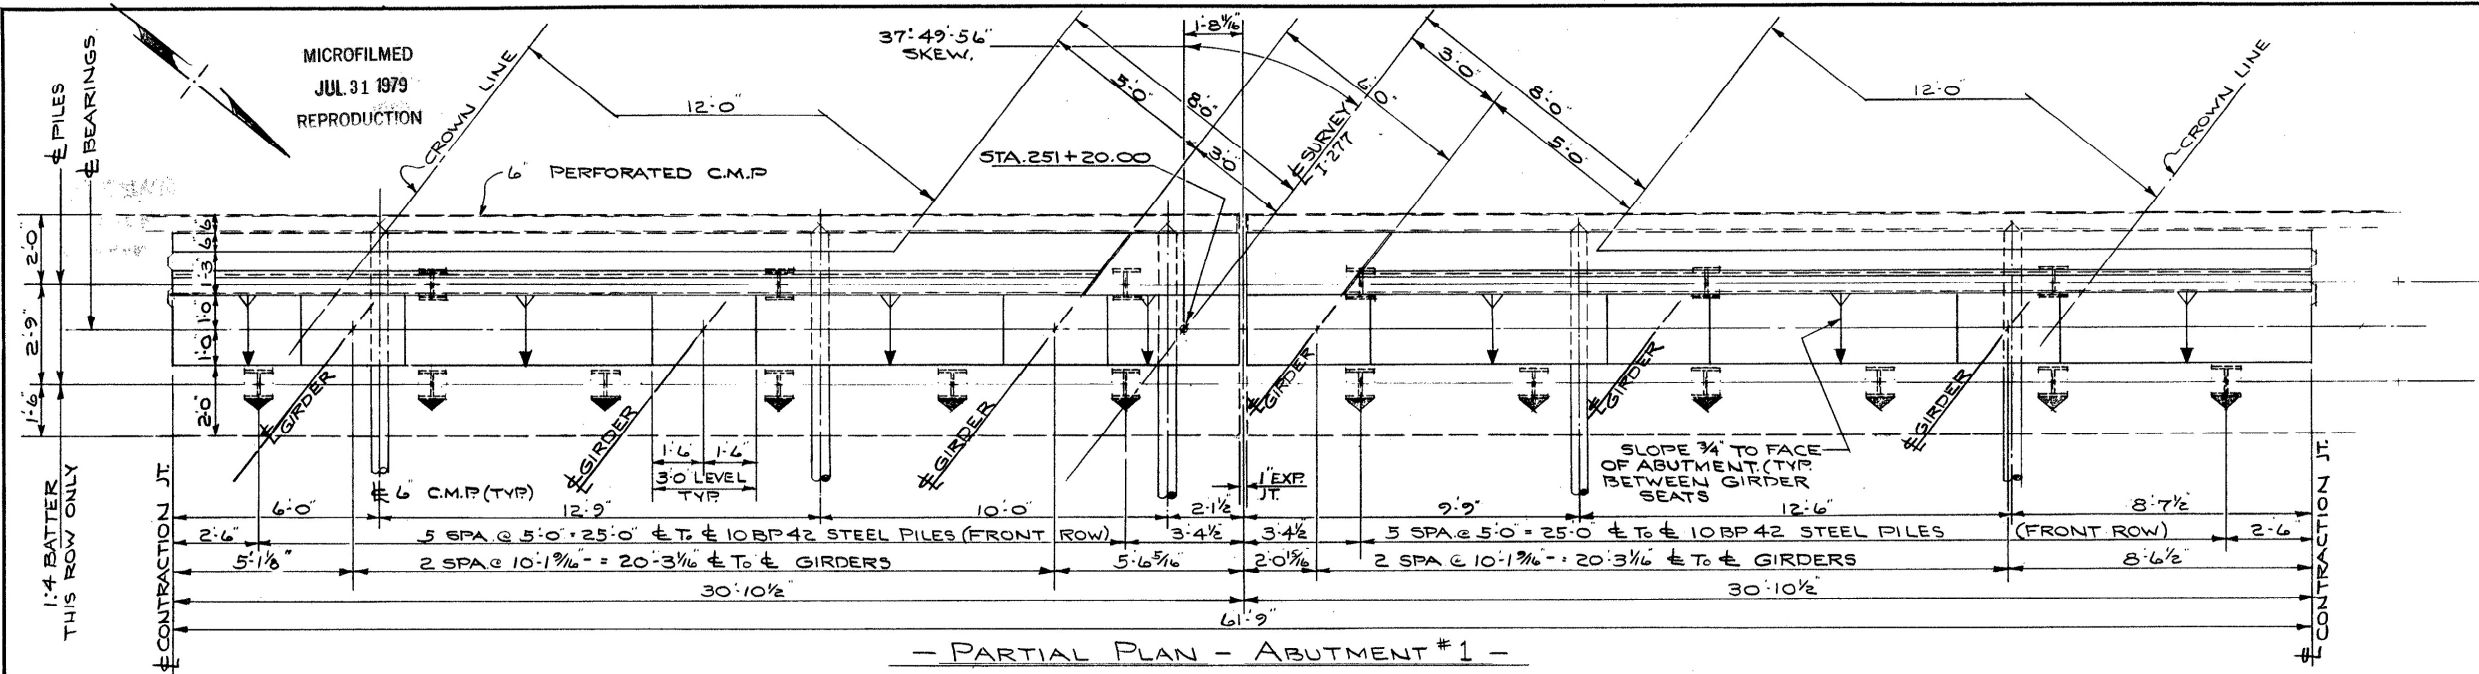

* INDICATES ELEVATIONS GIVEN TO HEEL OF L

| DESIGNED | DRAWN | TRACED | CHECKED | REVIEWED | DATE | REVISED |
|----------|-------|--------|---------|----------|---------|---------|
| KJ | JF | | CL | RBH | 6-30-65 | |