


- SECTION "A-A" -

— SECTION "C-C" —

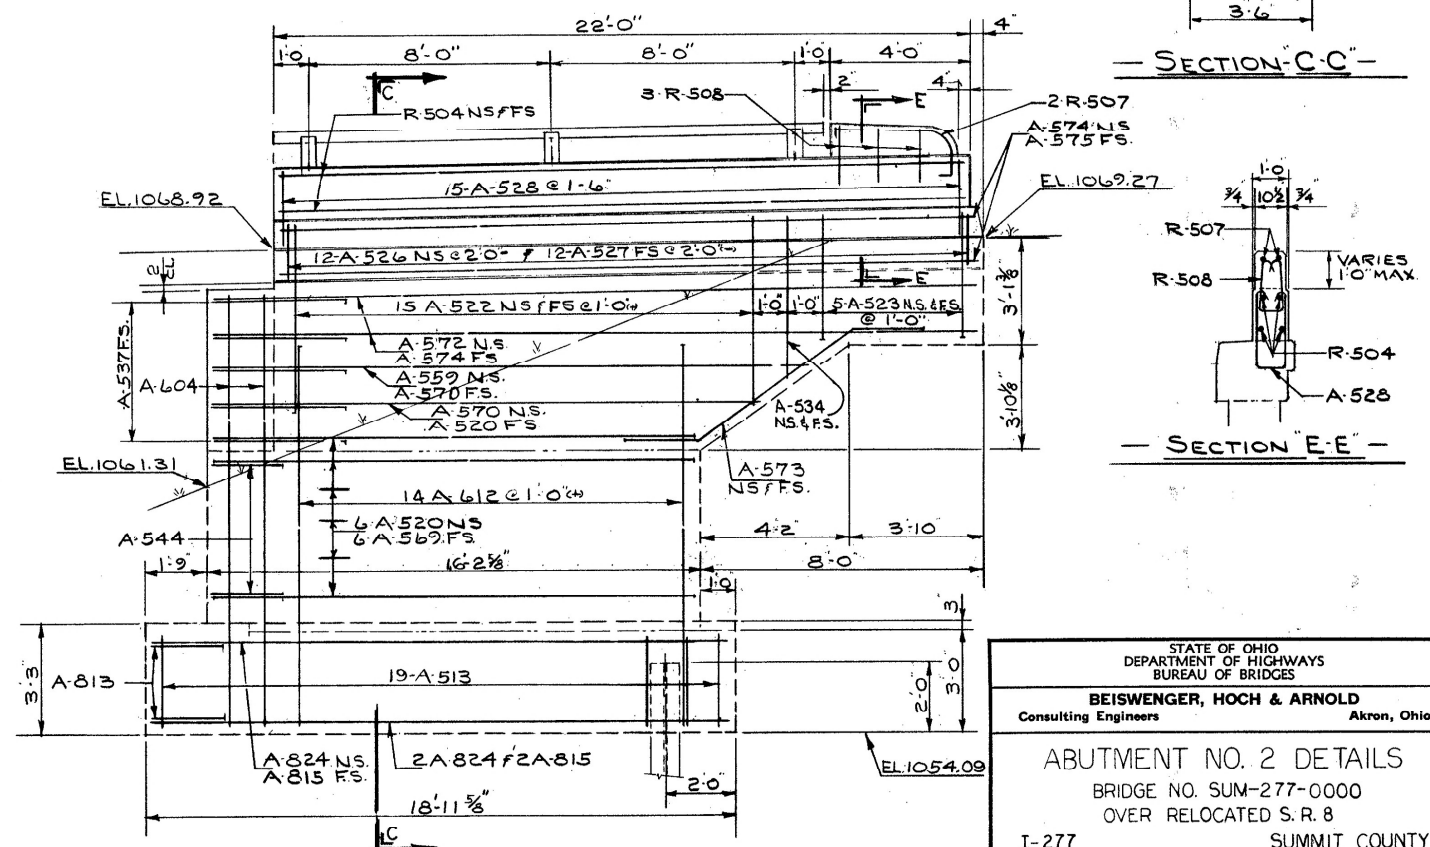

- ELEVATION -

— ELEVATION —  SOUTH WINGWALL ABUTMENT #2 —

STATE OF OHIO  
DEPARTMENT OF HIGHWAYS  
BUREAU OF BRIDGES

ABUTMENT NO. 2 DETAILS  
BRIDGE NO. SUM-277-0000  
OVER RELOCATED S. R. 8  
I-277 SUMMIT COUNTY  
STA. 251-17.15 TO STA. 256-78.35

DESIGNED	DRAWN	TRACED	CHECKED	REVIEWED	DATE	REVIEWED
KJ	JK		CS	RDH	6-30-65	