



I:\ProjectData\02408\Design\Roadway\Sheets\02408_GY002.dgn Sheet 23-MAR-2021 12:29PM akemp

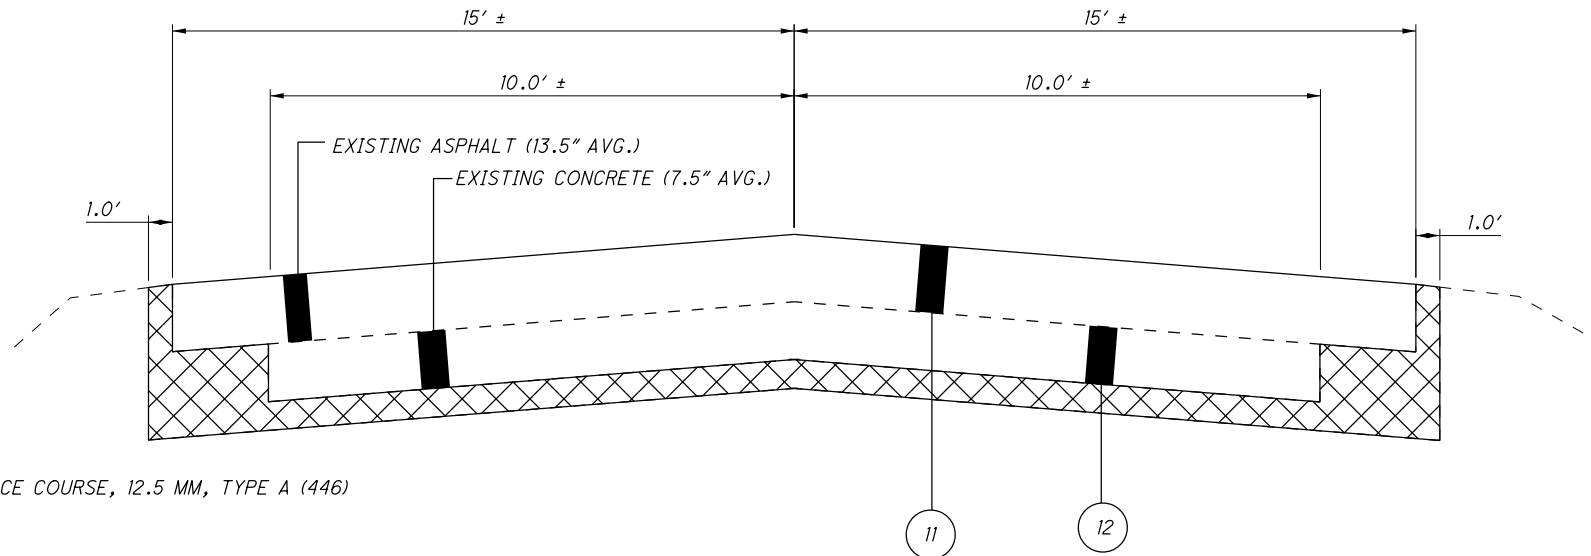


PROPOSED LEGEND

- 1 ITEM 442- 1-1/2" ASPHALT CONCRETE SURFACE COURSE, 12.5 MM, TYPE A (446)
- 2 ITEM 442- 1-3/4" ASPHALT CONCRETE INTERMEDIATE COURSE, 19MM, TYPE A (446), AS PER PLAN
- 3 ITEM 301 - ASPHALT CONCRETE BASE (6.5")
- 4 ITEM 304 - AGGREGATE BASE (6")
- 5 ITEM 407 - TACK COAT
- 6 ITEM 204 - GEOTEXTILE FABRIC
- 7 ITEM 204 - GRANULAR MATERIAL, TYPE B OR ITEM 304 - AGGREGATE BASE (10.5")
- 8 ITEM 617 - COMPACTED AGGREGATE
- 9 ITEM 408 - PRIME COAT
- 10 ITEM 605 - AGGREGATE DRAINS
- 11 ITEM 254 - PAVEMENT PLANING, ASPHALT CONCRETE (13.5" AVG.)
- 12 ITEM 202 - PAVEMENT REMOVED (7.5" AVG.)

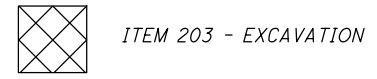

TUS-250-23.46 TO HAS-250-0.77

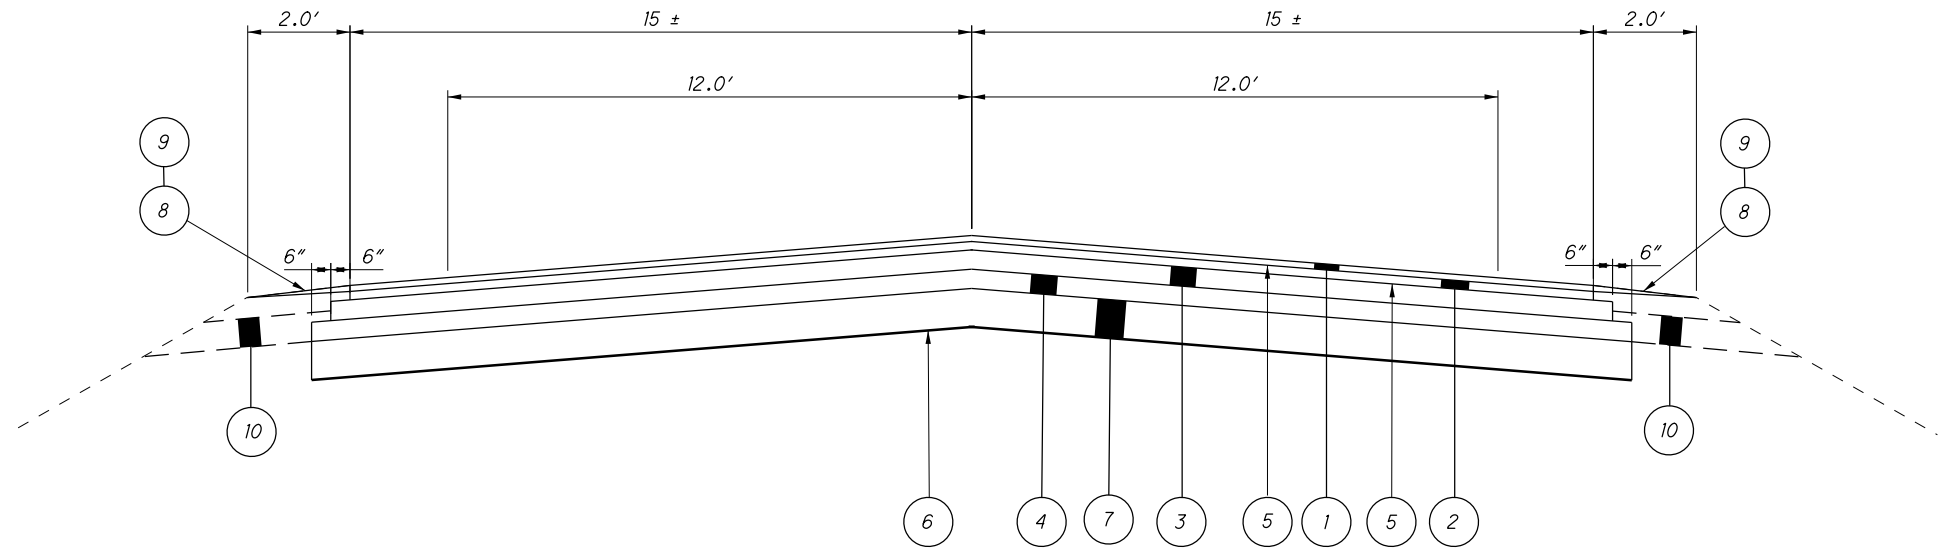

TUS-250-23.46 TO HAS-250-0.77

TYPICAL SECTIONS

CTY - RTE - SECTION

