



Cut Area (SF): 75	Cut Vol. (CY): 120
Fill Area (SF): 4	Fill Vol. (CY): 5
Seed Width (FT):	Seed Area (SY):

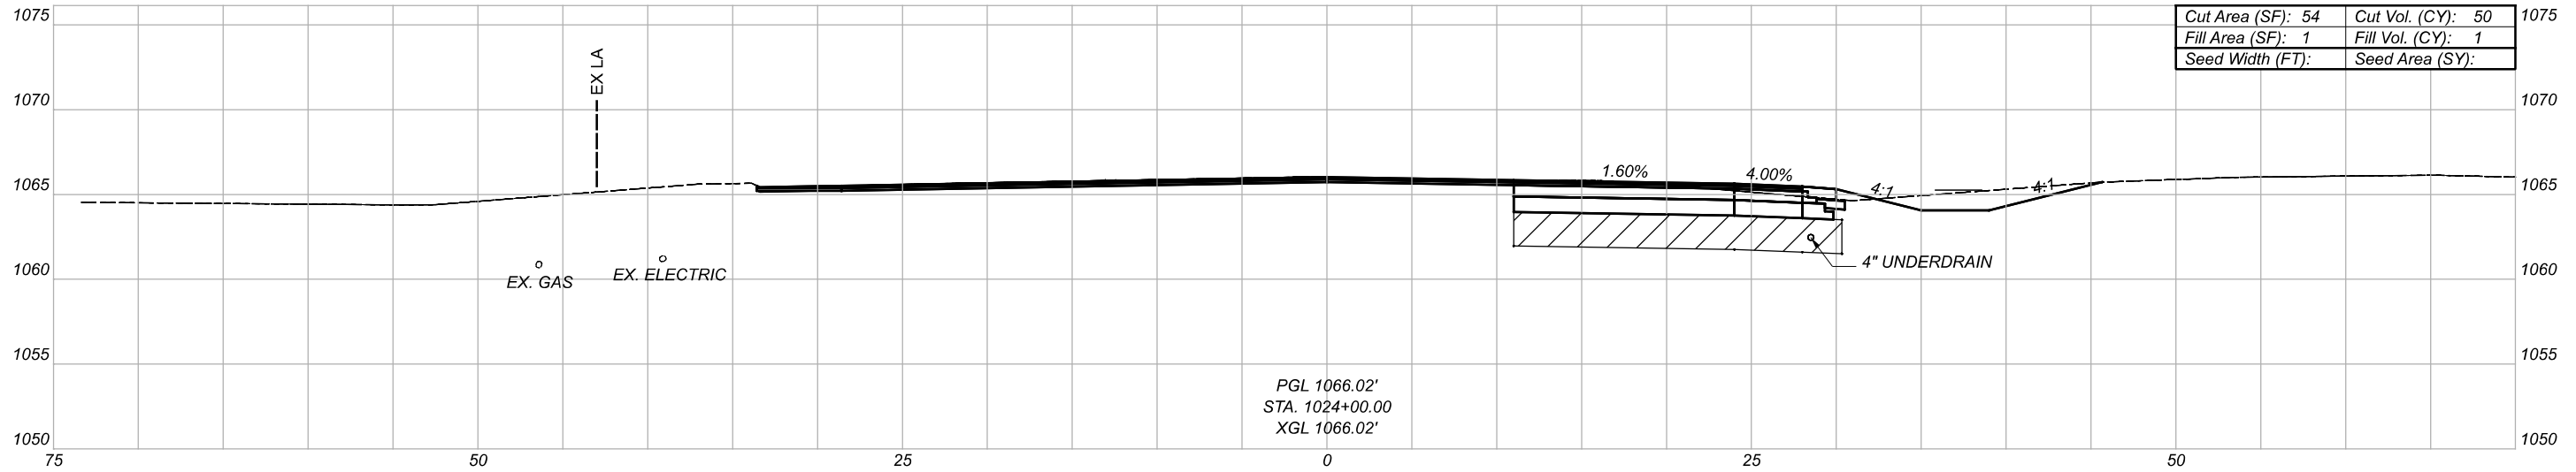

Cut Area (SF): 54	Cut Vol. (CY): 50
Fill Area (SF): 1	Fill Vol. (CY): 1
Seed Width (FT):	Seed Area (SY):

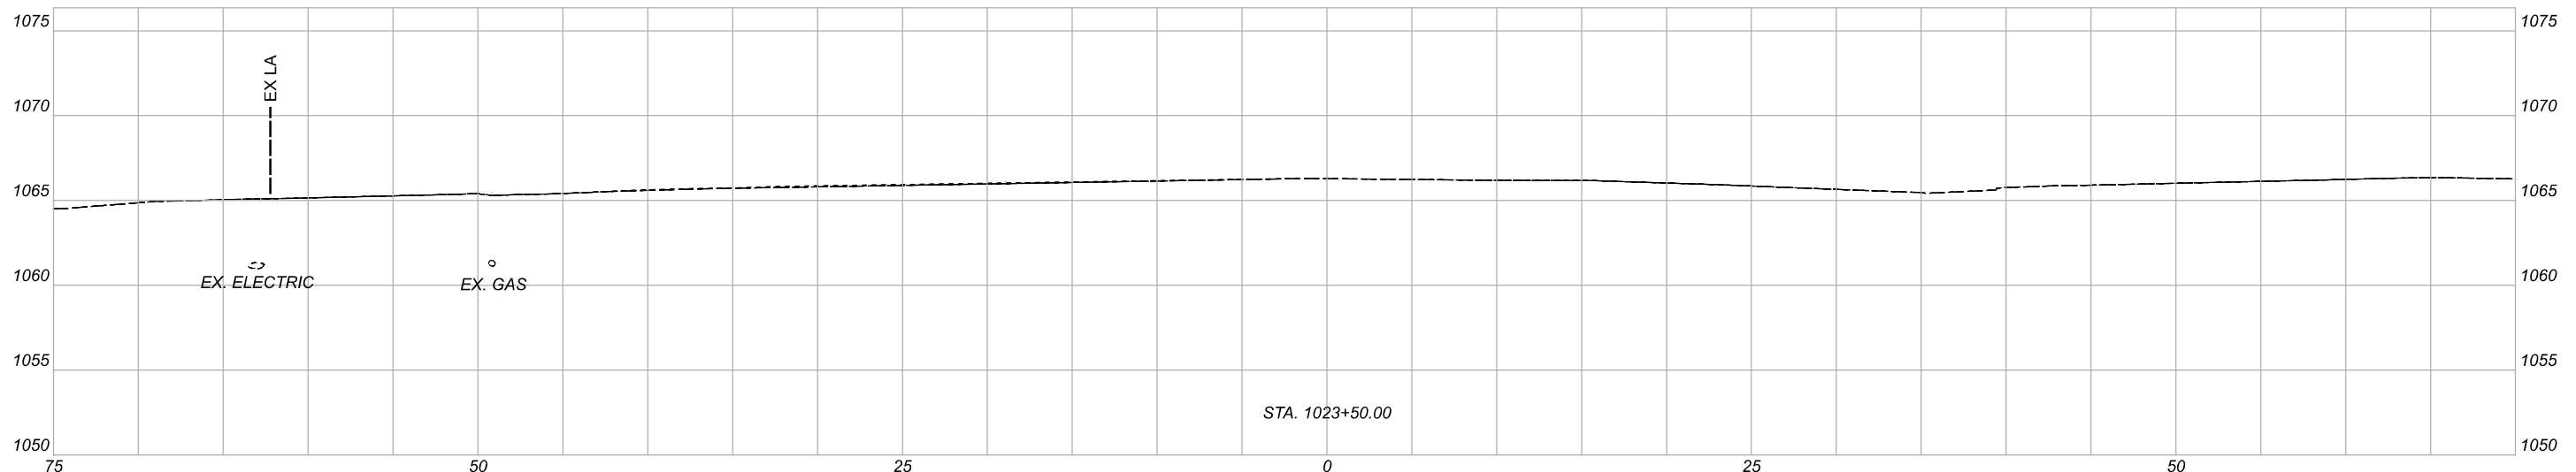

CROSS SECTIONS - US-30
 STA. 1023+50 TO STA. 1024+50







DESIGNER
CJL

REVIEWER
 SJS 10/09/20

PROJECT ID
 110876

Sheet Totals			SHEET TOTAL	
Seeding	Cut	Fill	P.34	65
165	170	6		

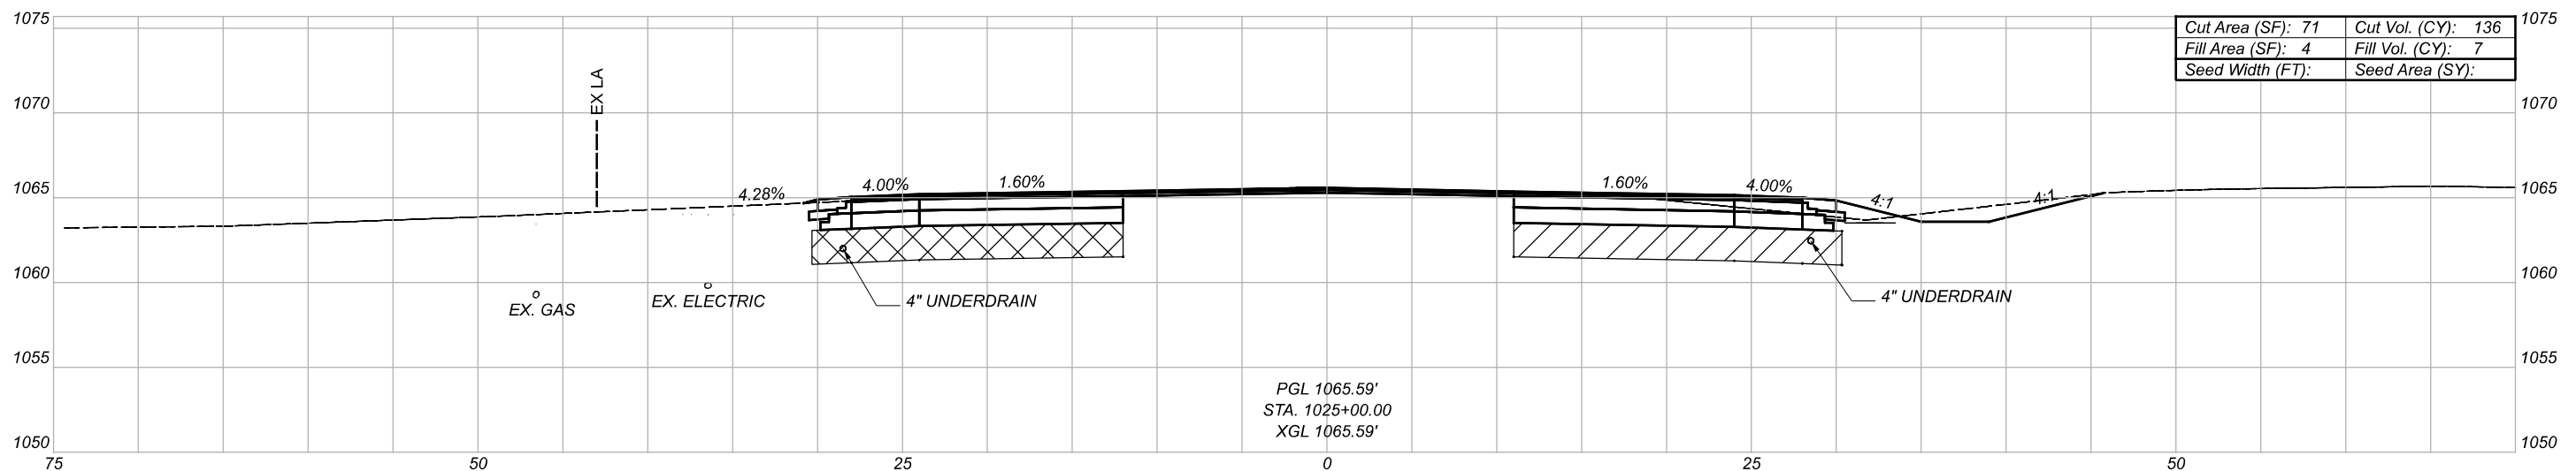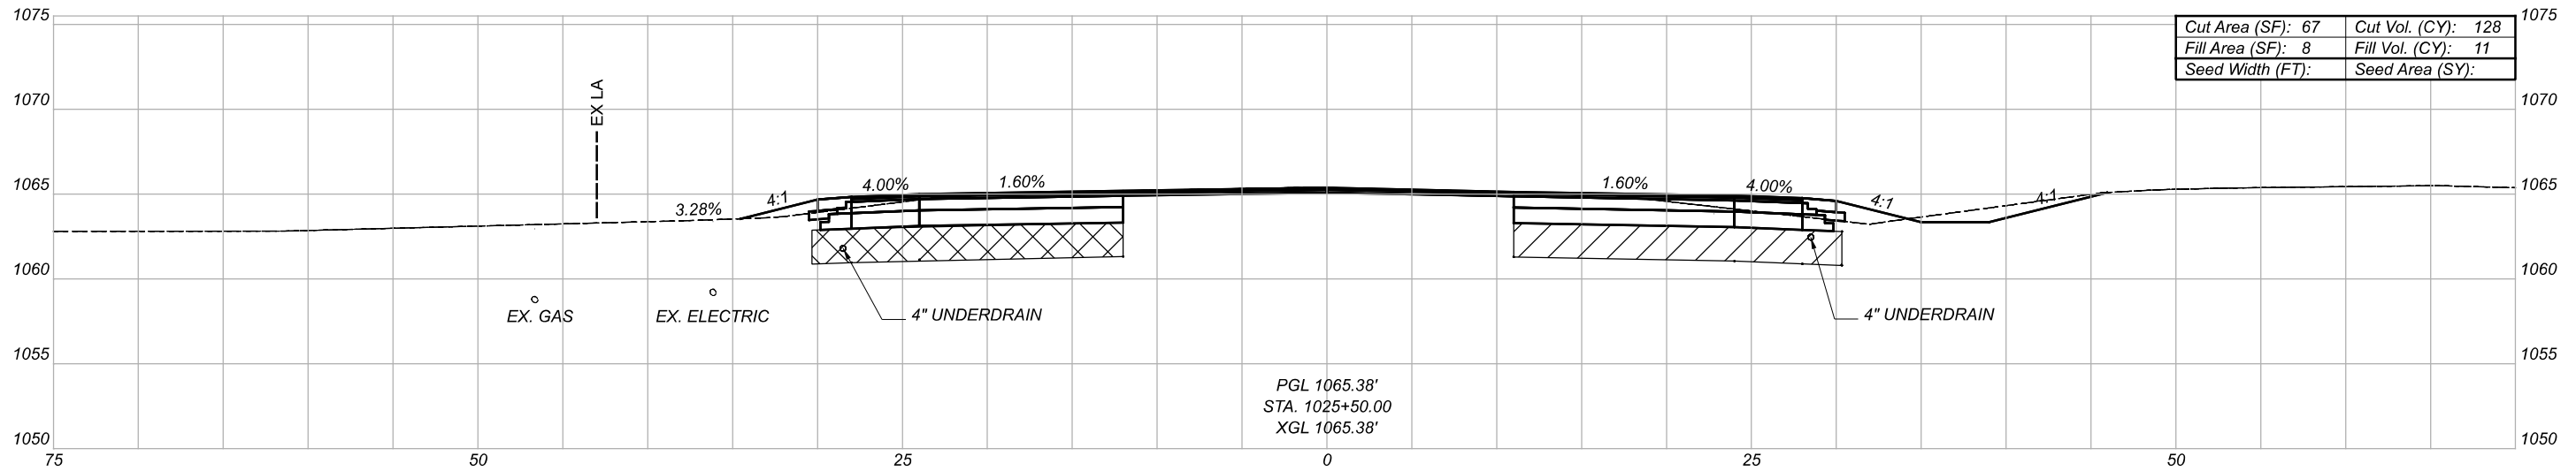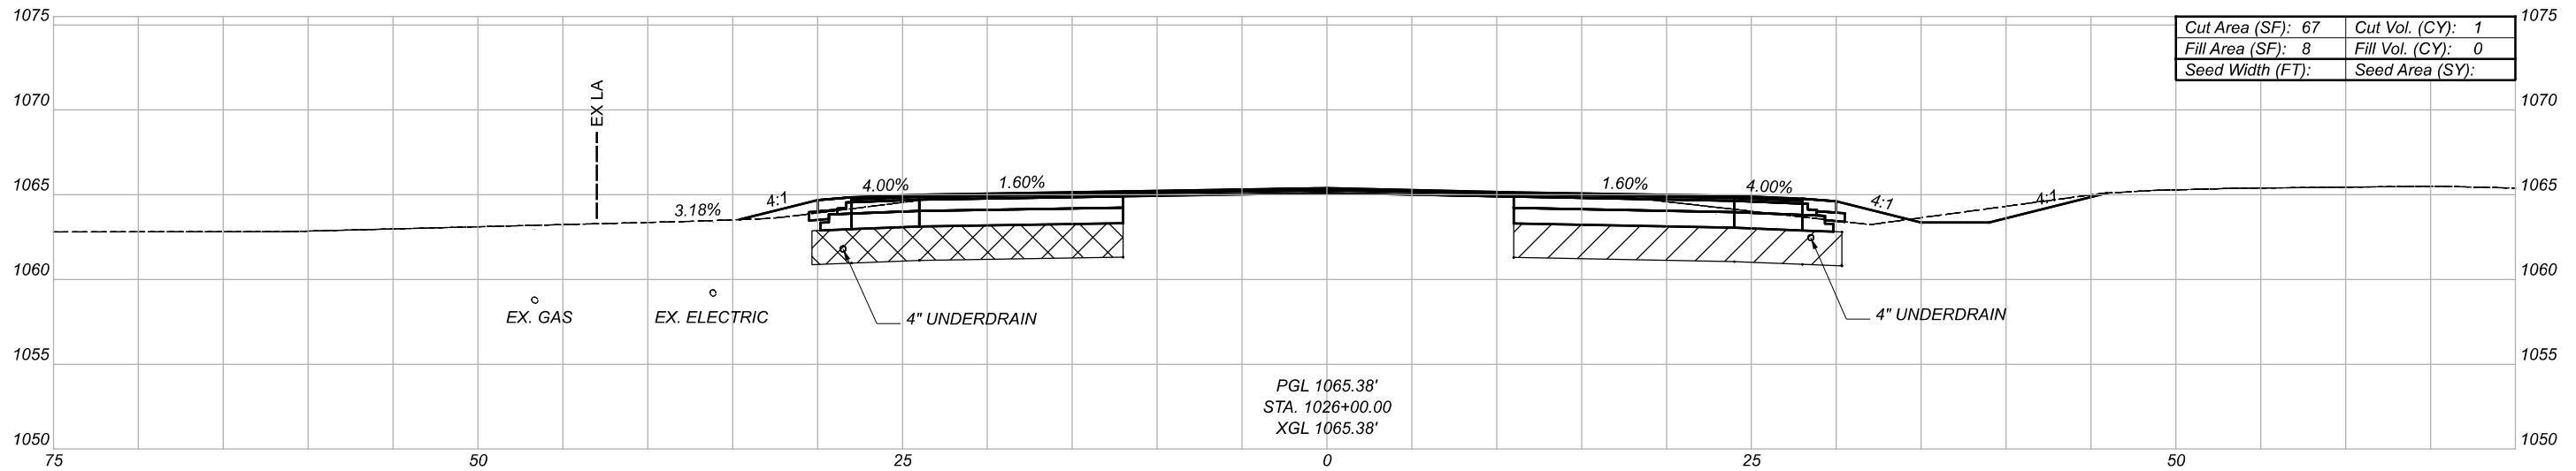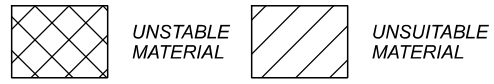

CROSS SECTIONS - US-30
STA. 1025+00 TO STA. A1026+00

WAY-30-20.15

MODEL: 1025+00.00 [Sheet] PAPER SIZE: 11x17 (in.) DATE: 5/16/2021 TIME: 2:22:55 PM USER: i598qmm
X:\102500\102500\102500_Safety Design 2019-2_Sub to Carpenter_Marty\10876_WAY-30-20.15-400-Engineer\Roadway\Sheet\10876_X500.dgn

DESIGN AGENCY
Mead & Hunt







CLIENT

DESIGNER
CJL

REVIEWER
SJS 10/09/20

PROJECT ID
110876

Sheet Totals			SHEET TOTAL	
Seeding	Cut	Fill	P.35	65
246	265	18		

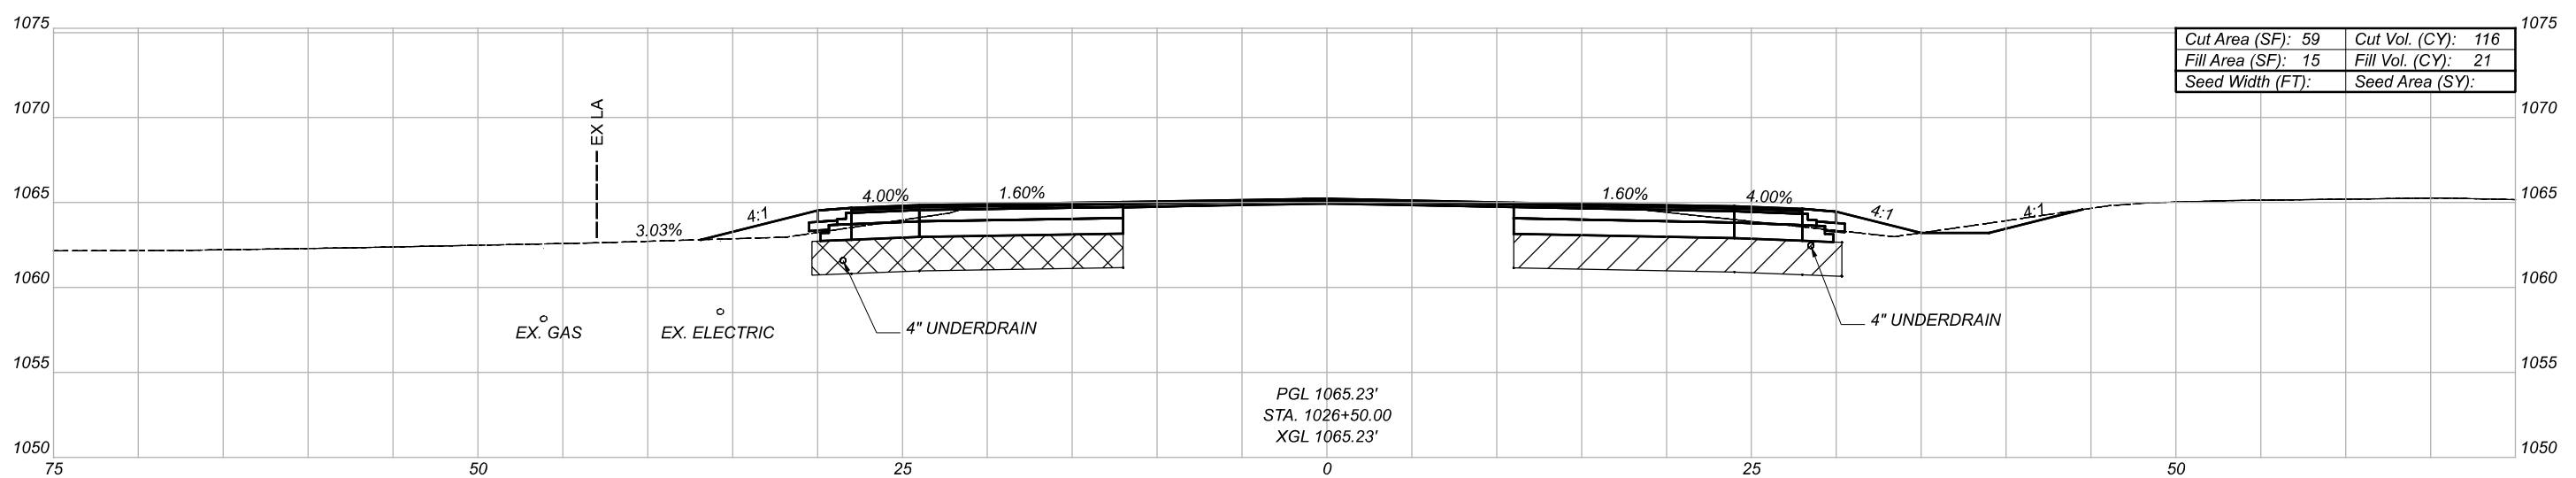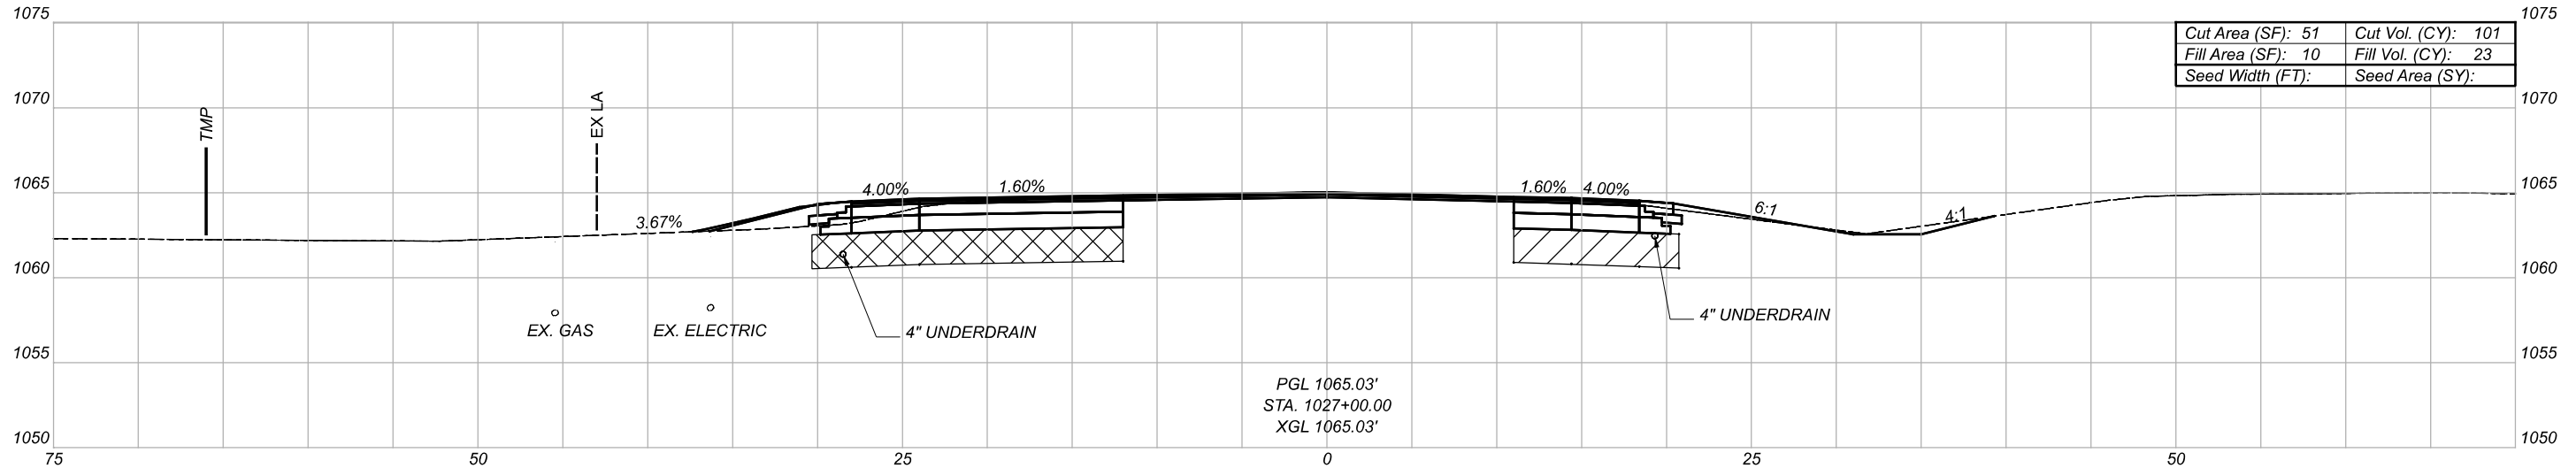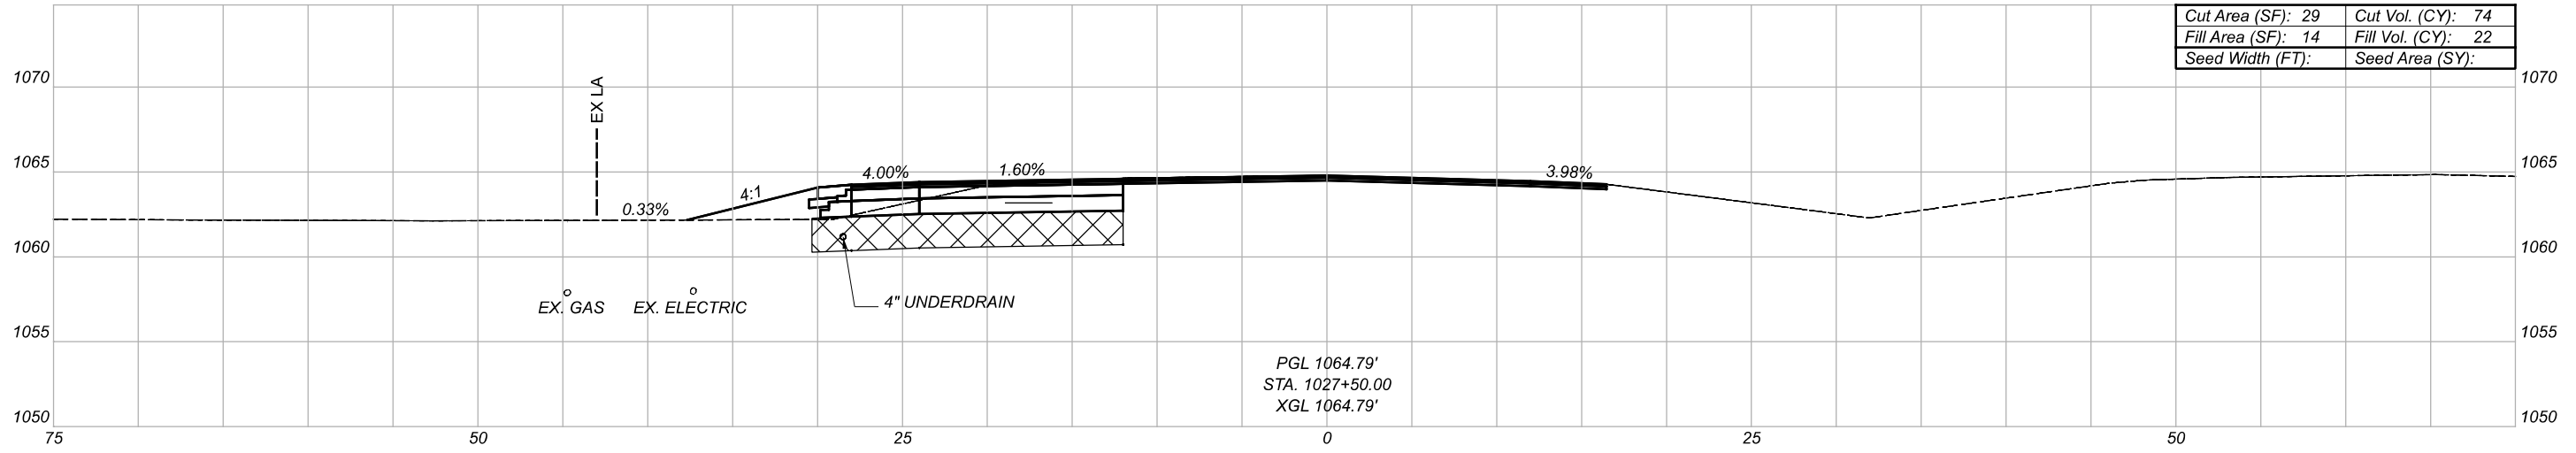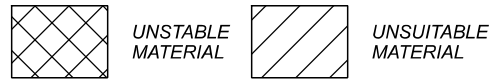



CROSS SECTIONS - US-30
 STA. A1026+50 TO STA. A1027+50

DESIGN AGENCY
Mead & Hunt
 CLIENT
 DESIGNER
 C.J.L.
 REVIEWER
 SJS 10/09/20
 PROJECT ID
 110876


Sheet Totals			110876
Seeding	Cut	Fill	SHEET TOTAL
415	291	66	P.36 65



UNSTABLE MATERIAL

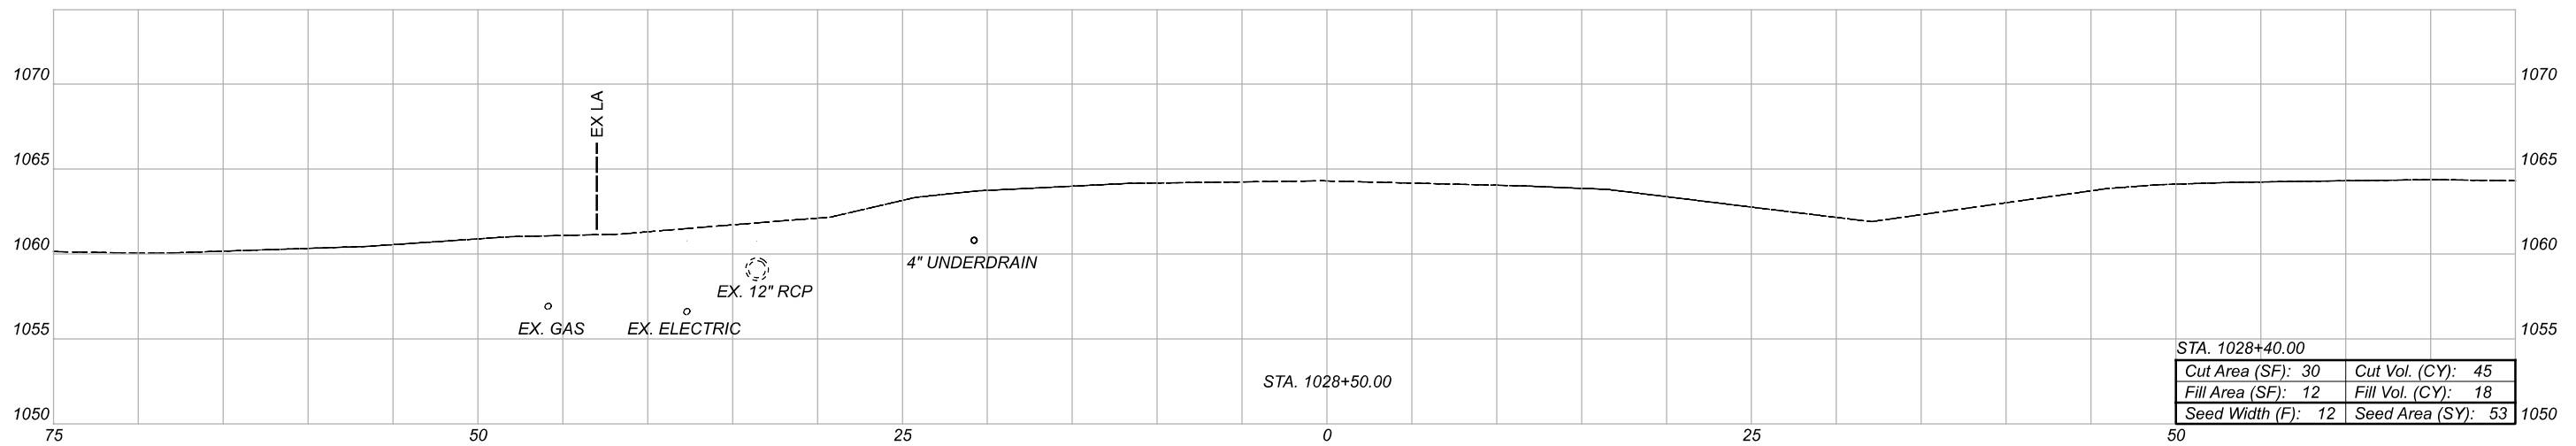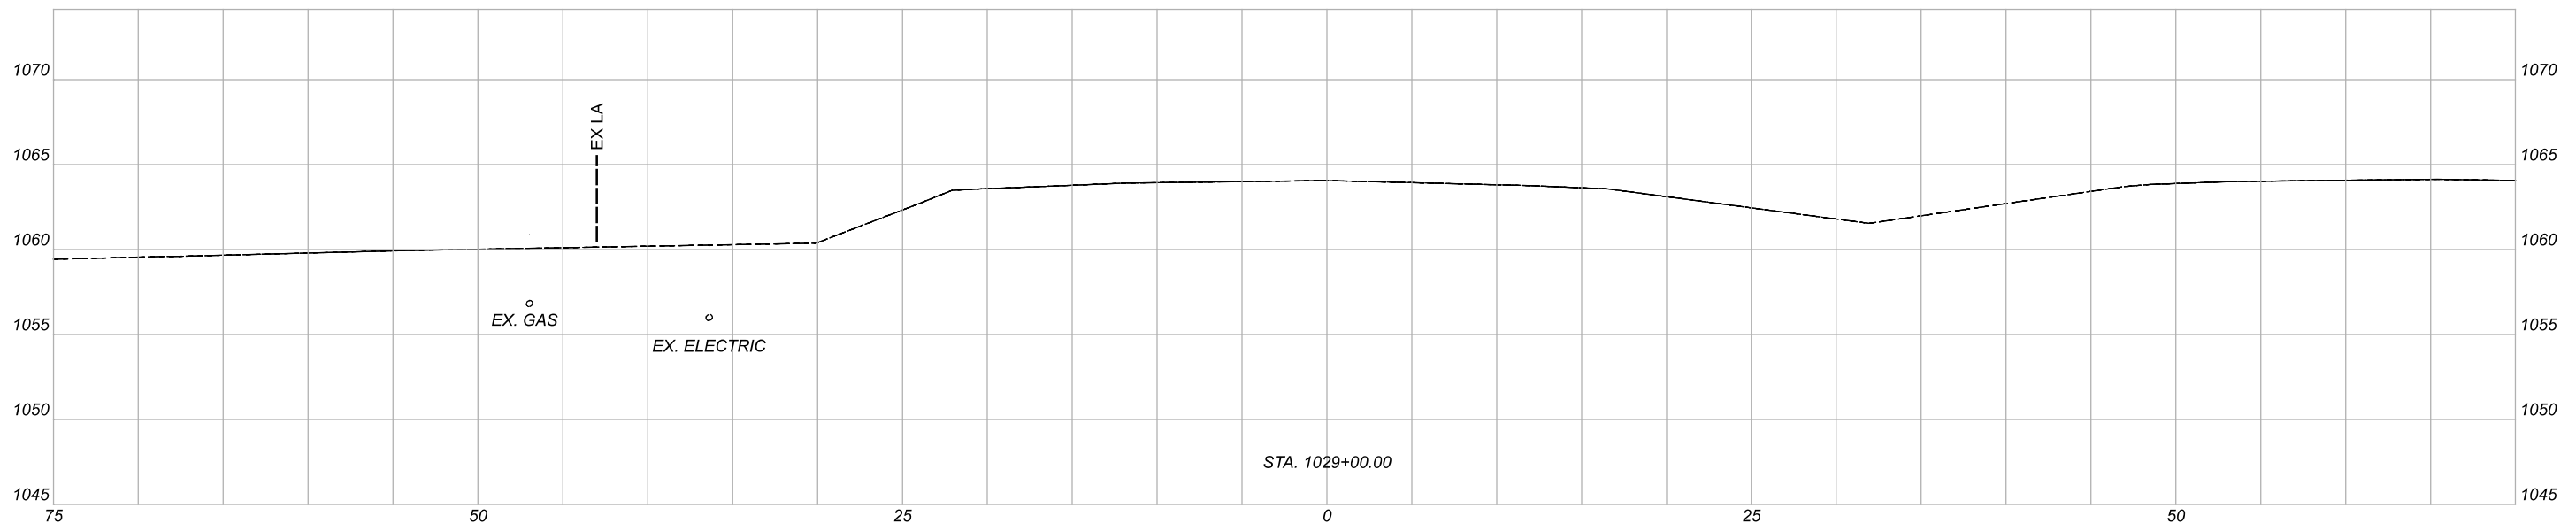

STA. 1028+40.00	
Cut Area (SF): 30	Cut Vol. (CY): 45
Fill Area (SF): 12	Fill Vol. (CY): 18
Seed Width (F): 12	Seed Area (SY): 53

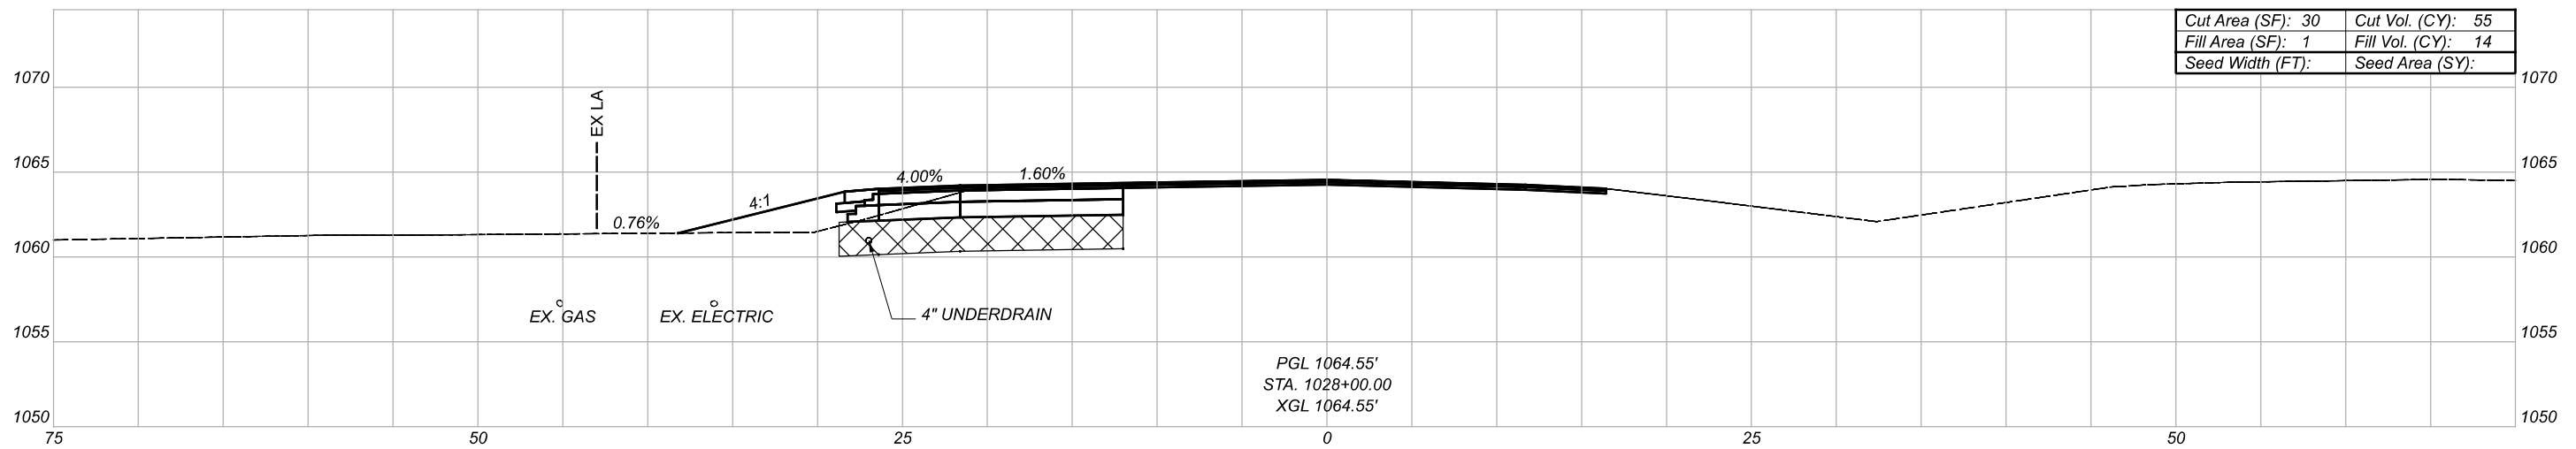

Cut Area (SF): 30	Cut Vol. (CY): 55
Fill Area (SF): 1	Fill Vol. (CY): 14
Seed Width (FT):	Seed Area (SY):

PGL 1064.55'
 STA. 1028+00.00
 XGL 1064.55'

CROSS SECTIONS - US-30
 STA. 1028+00 TO STA. A1029+00

DESIGN AGENCY
Mead & Hunt
 CLIENT



DESIGNER
 C.J.L.

REVIEWER
 SJS 10/09/20

PROJECT ID
 110876


Sheet Totals			110876
Seeding	Cut	Fill	SHEET TOTAL
115	100	42	P.37 65

NOTE:

THE EXISTING GROUND DEPICTED ALONG SR 57 IS THAT BEING CONSTRUCTED WITH THE DEVELOPER'S WIDENING OF SR 57. THE INTENT IS THAT THE DEVELOPER'S PROJECT WILL WIDEN THE PAVEMENT TO THREE LANES AND CONSTRUCT THE NECESSARY DITCHES.



THIS CONTRACT (PID 110876) WILL CONSTRUCT THE PAVEMENT FOR THE SOUTHBOUND RIGHT TURN LANE (4TH LANE) AND THE ADJACENT SHOULDER.

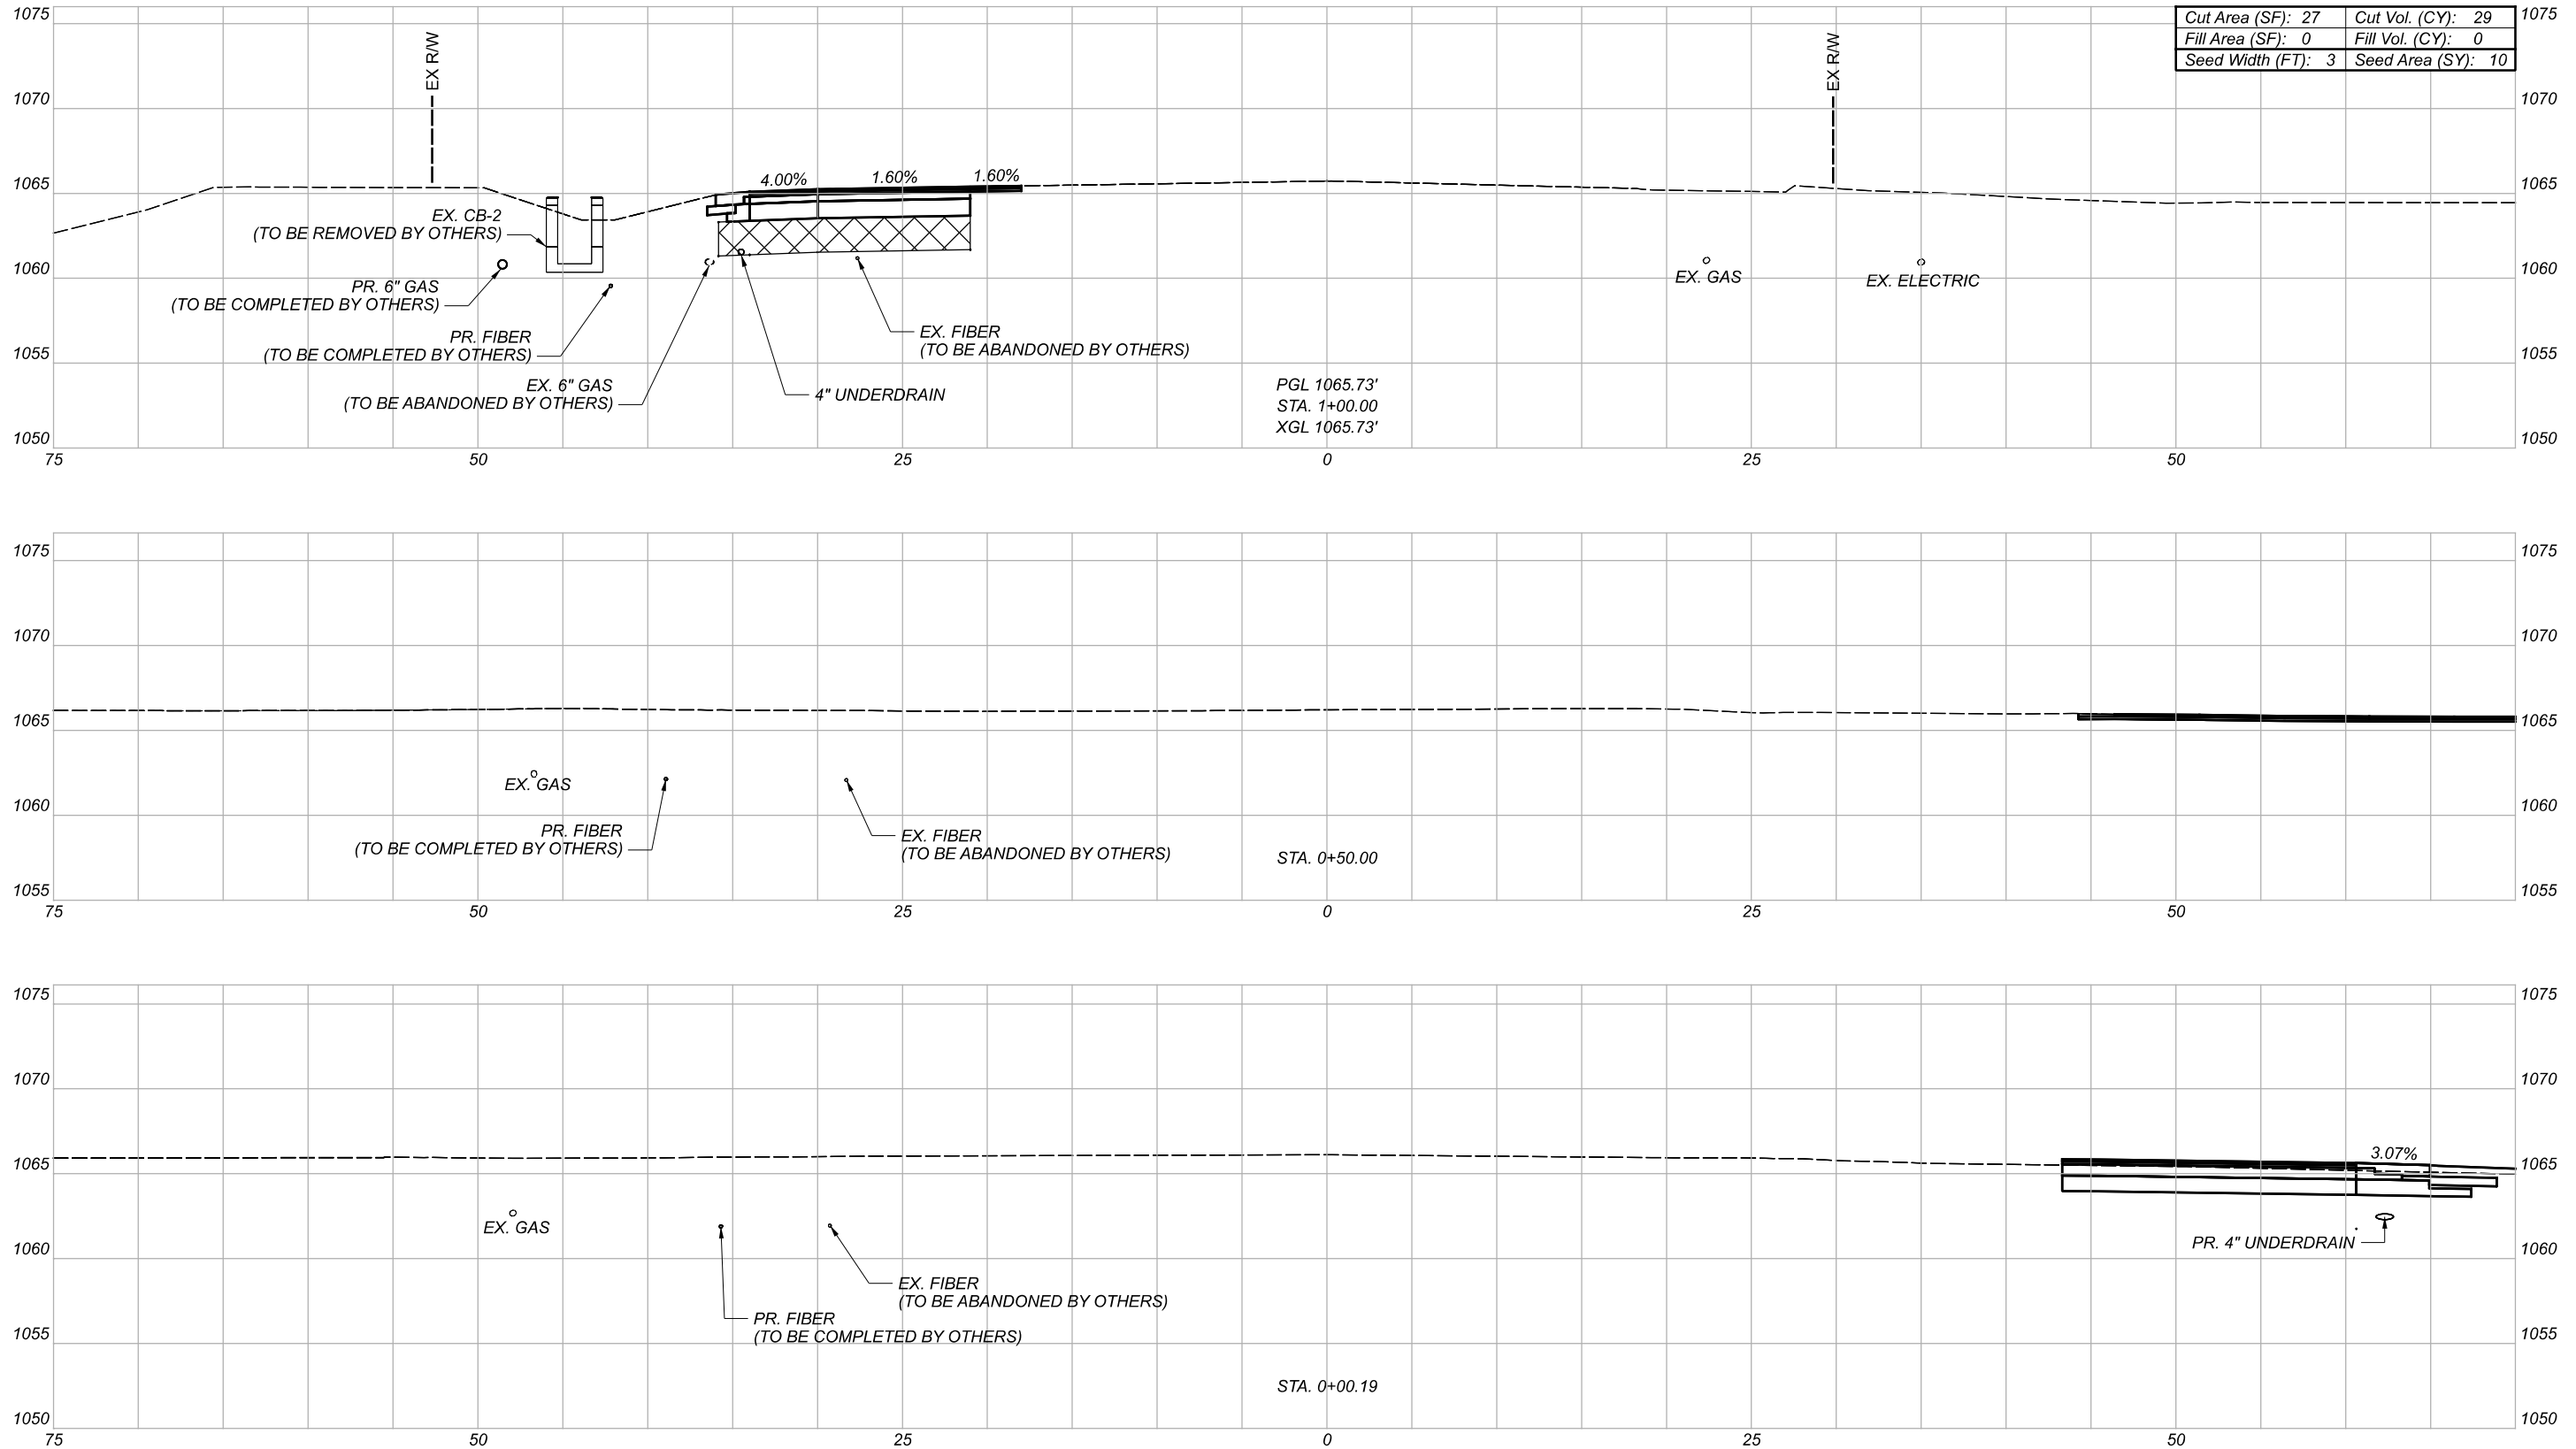

Cut Area (SF): 27	Cut Vol. (CY): 29
Fill Area (SF): 0	Fill Vol. (CY): 0
Seed Width (FT): 3	Seed Area (SY): 10

WAY-30-20.15

MODEL: 0+00.09 [Sheet1] PAPER SIZE: 11x17 (in.) DATE: 5/6/2021 TIME: 2:23:03 PM USER: 1598anm X:\402500\19370\1010202_Safety Design_2019-2_Sub to Carpenter_Marty\10876_WAY-30-20.15_400-Engineer\ng\Roadway\Sheet\10876_X5002.dgn




CROSS SECTIONS - SR-57
STA. 0+00.19 TO STA 1+00.00

DESIGN AGENCY
Mead & Hunt
CLIENT
DESIGNER
CJL
REVIEWER
SJS 10/09/20
PROJECT ID
110876

Sheet Totals			SHEET TOTAL	
Seeding	Cut	Fill	P.38	65
10	29	0		



UNSTABLE MATERIAL

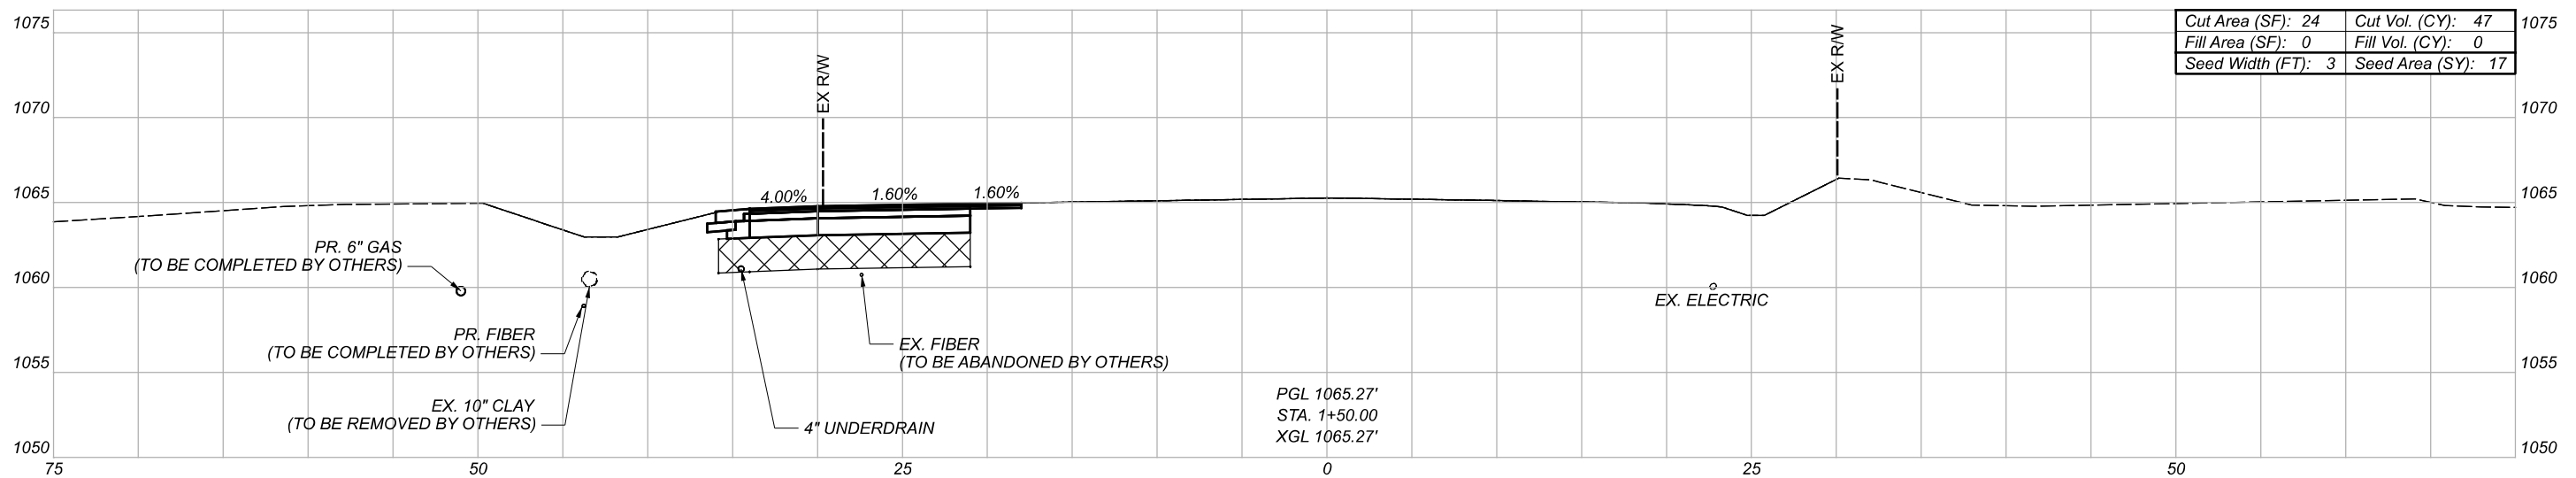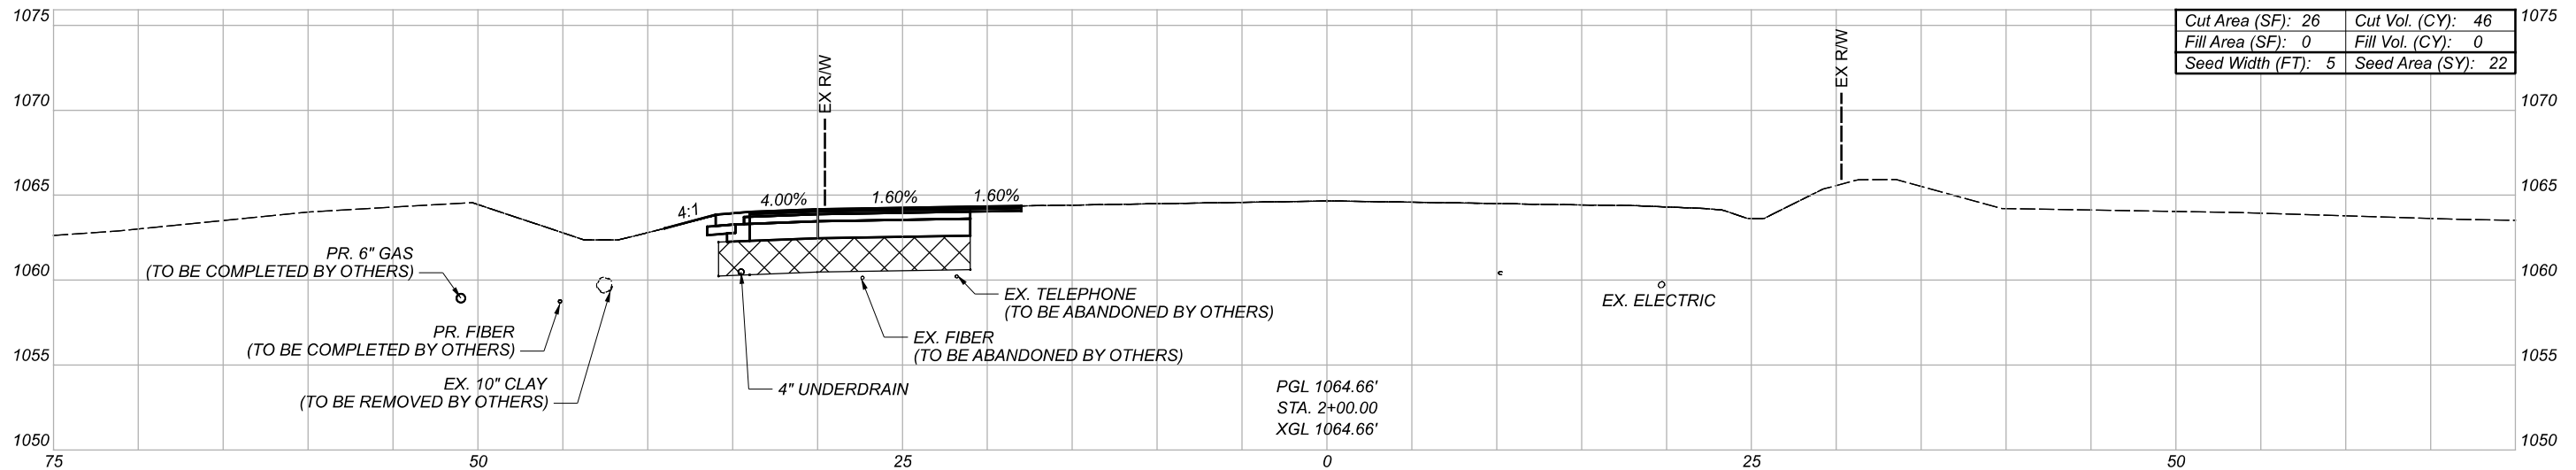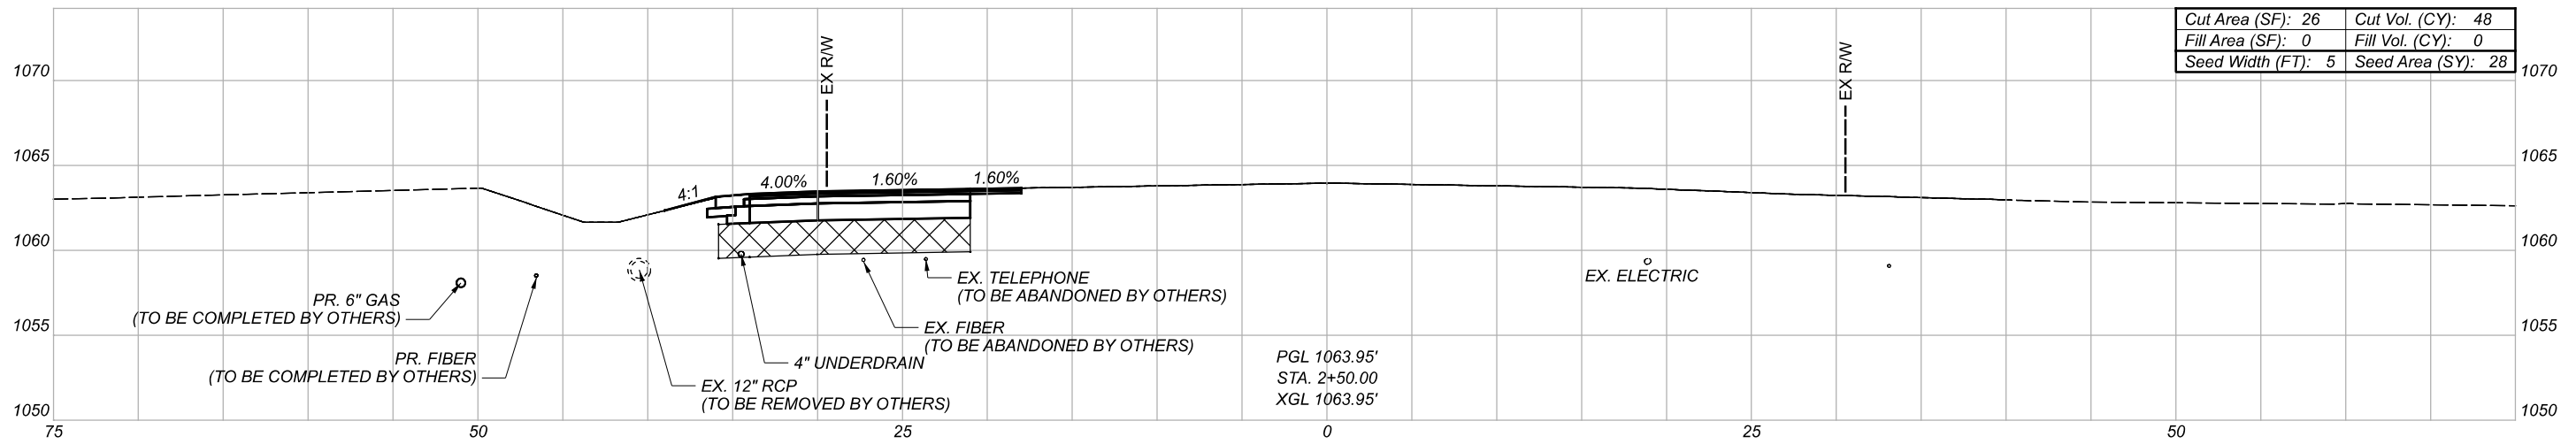

CROSS SECTIONS - SR-57
STA. 1+50 TO STA. 2+50

WAY-30-20.15

MODEL: H+50.00 [Sheet1] PAPER SIZE: 11x17 (in.) DATE: 5/6/2021 TIME: 2:23:05 PM USER: 598anm
X:\402500\191370\110202_Safety Design_2019-2_Sub to Carpenter_Marty\110876_WAY-30-20.15_400-Engineer\ng\Roadway\Sheet\110876_X5002.dgn

DESIGN AGENCY

Mead & Hunt

CLIENT



DESIGNER

CJL

REVIEWER

SJS 10/09/20




PROJECT ID

110876

Sheet Totals			110876	
Seeding	Cut	Fill	SHEET	TOTAL
67	141	0	P.39	65



UNSTABLE MATERIAL

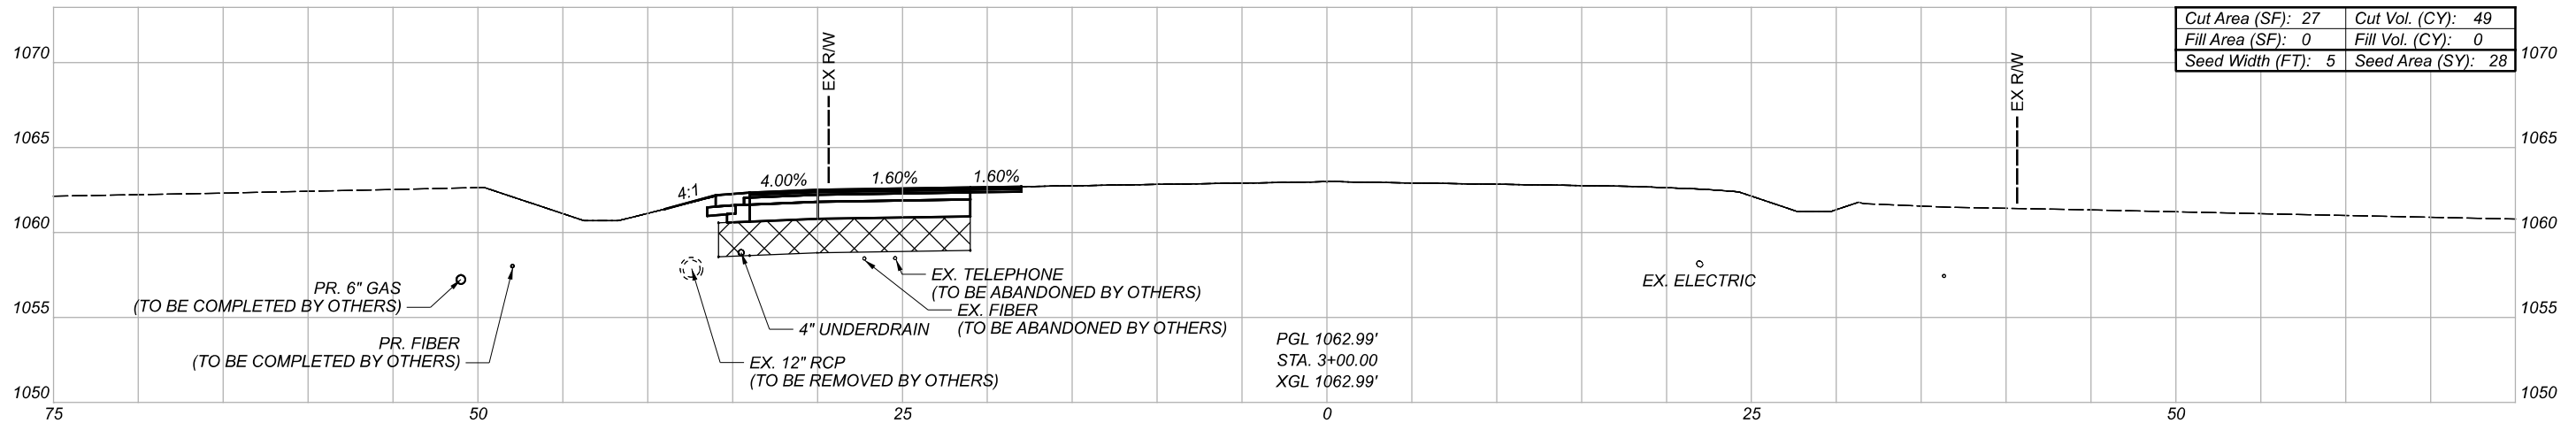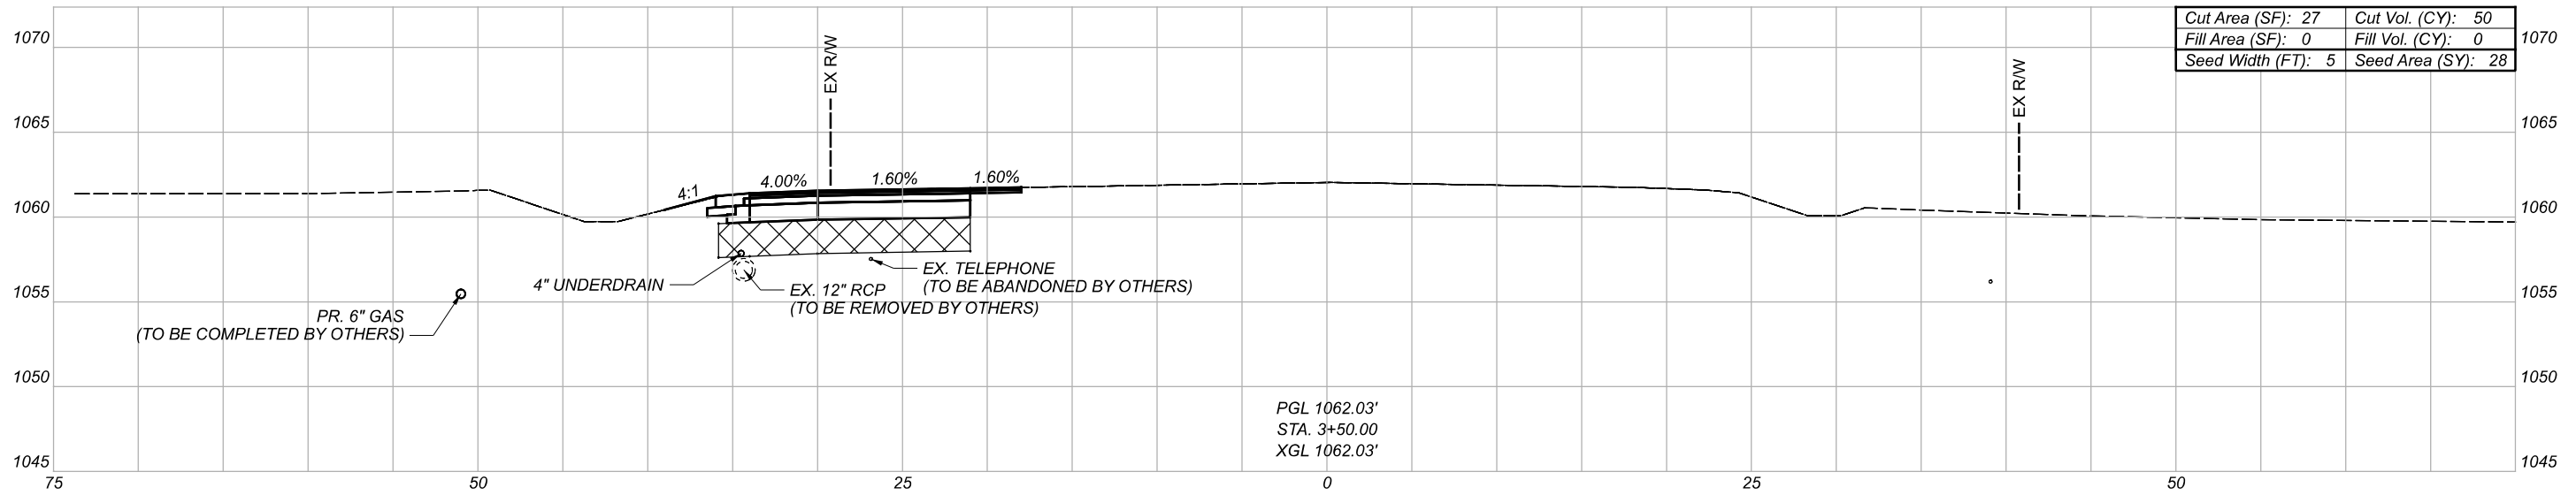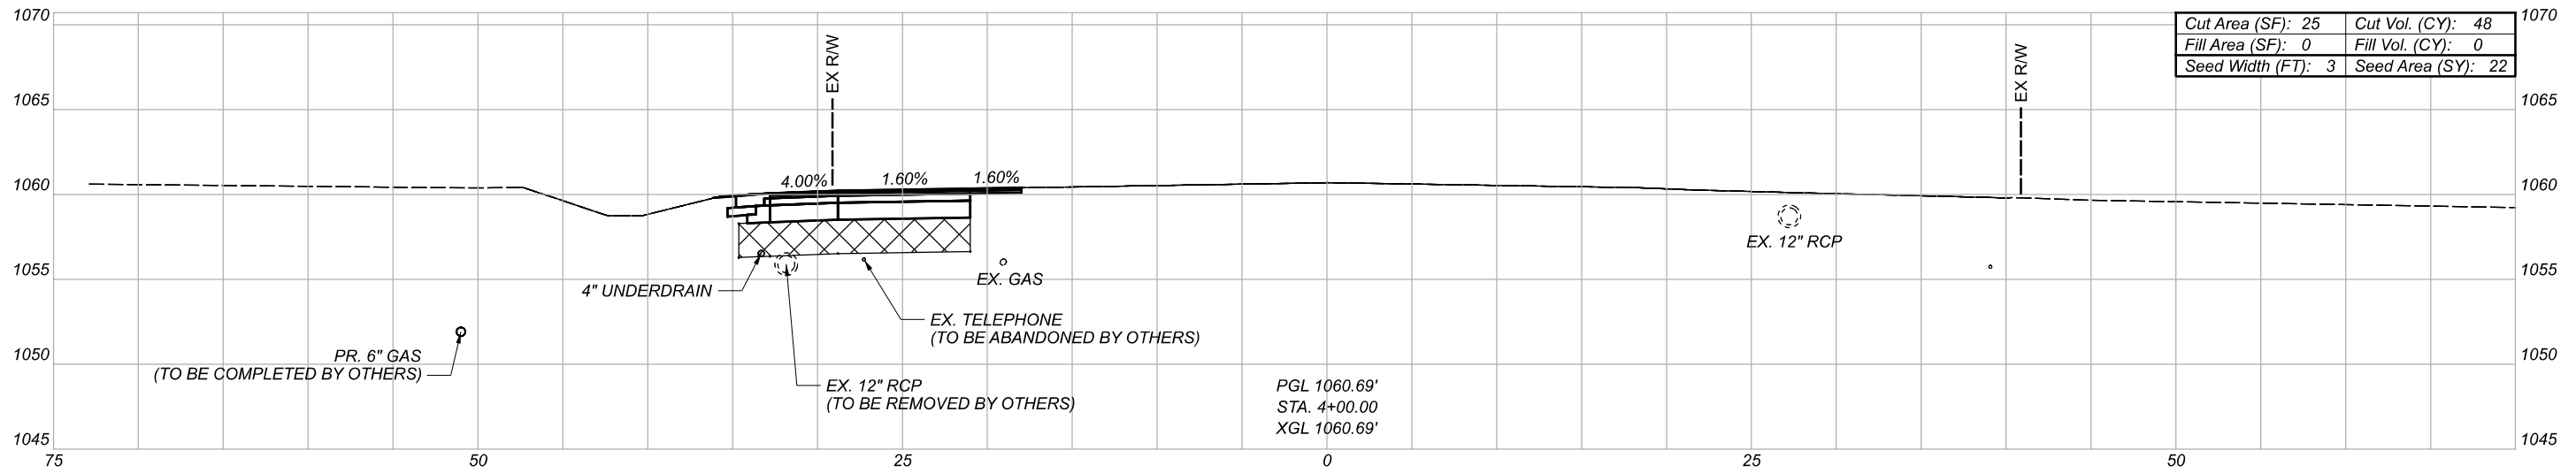

CROSS SECTIONS - SR-57
STA. 3+00 TO STA. 4+00

WAY-30-20.15

MODEL: 3+00.00 [Sheet1] PAPER SIZE: 17x11 (in.) DATE: 5/6/2021 TIME: 2:23:07 PM USER: 1598anm
X:\402500\191370\1010202_Safety_Design_2019-2_Sub to Carpenter_Marty\10876_WAY-30-20.15-400-Engineer\Roadway\Sheet\10876_X5002.dgn

DESIGN AGENCY

Mead & Hunt

CLIENT



DESIGNER

CJL

REVIEWER

SJS 10/09/20

PROJECT ID

110876

Sheet Totals			110876	
Seeding	Cut	Fill	SHEET	TOTAL
78	147	0	P.40	65