



CUY-90-14.90

PID 77332/85531


APPENDIX AE-03

**Abbey Avenue Bridge Conceptual Rehabilitation Plan
(Contract Document)**


State of Ohio
Department of Transportation
Jolene M. Molitoris, Director

**Innerbelt Bridge
Construction Contract Group 1 (CCG1)**

Revision Date: May 10, 2010

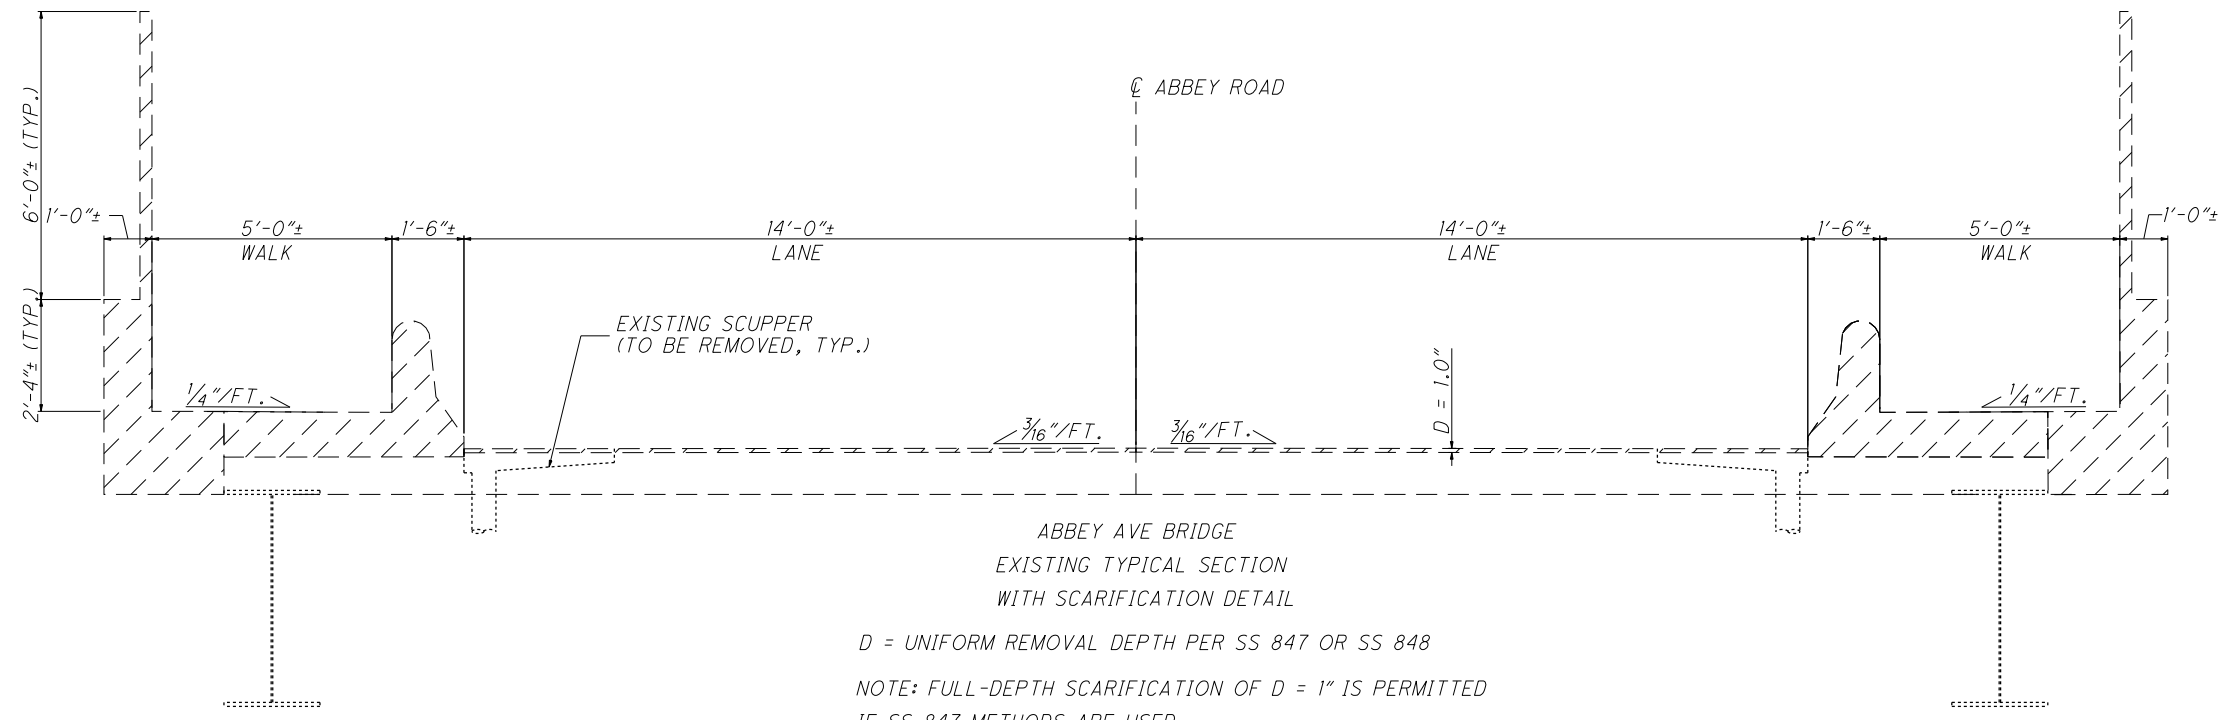

D = UNIFORM REMOVAL DEPTH PER SS 847 OR SS 848
NOTE: FULL-DEPTH SCARIFICATION OF D = 1" IS PERMITTED IF SS 847 METHODS ARE USED.

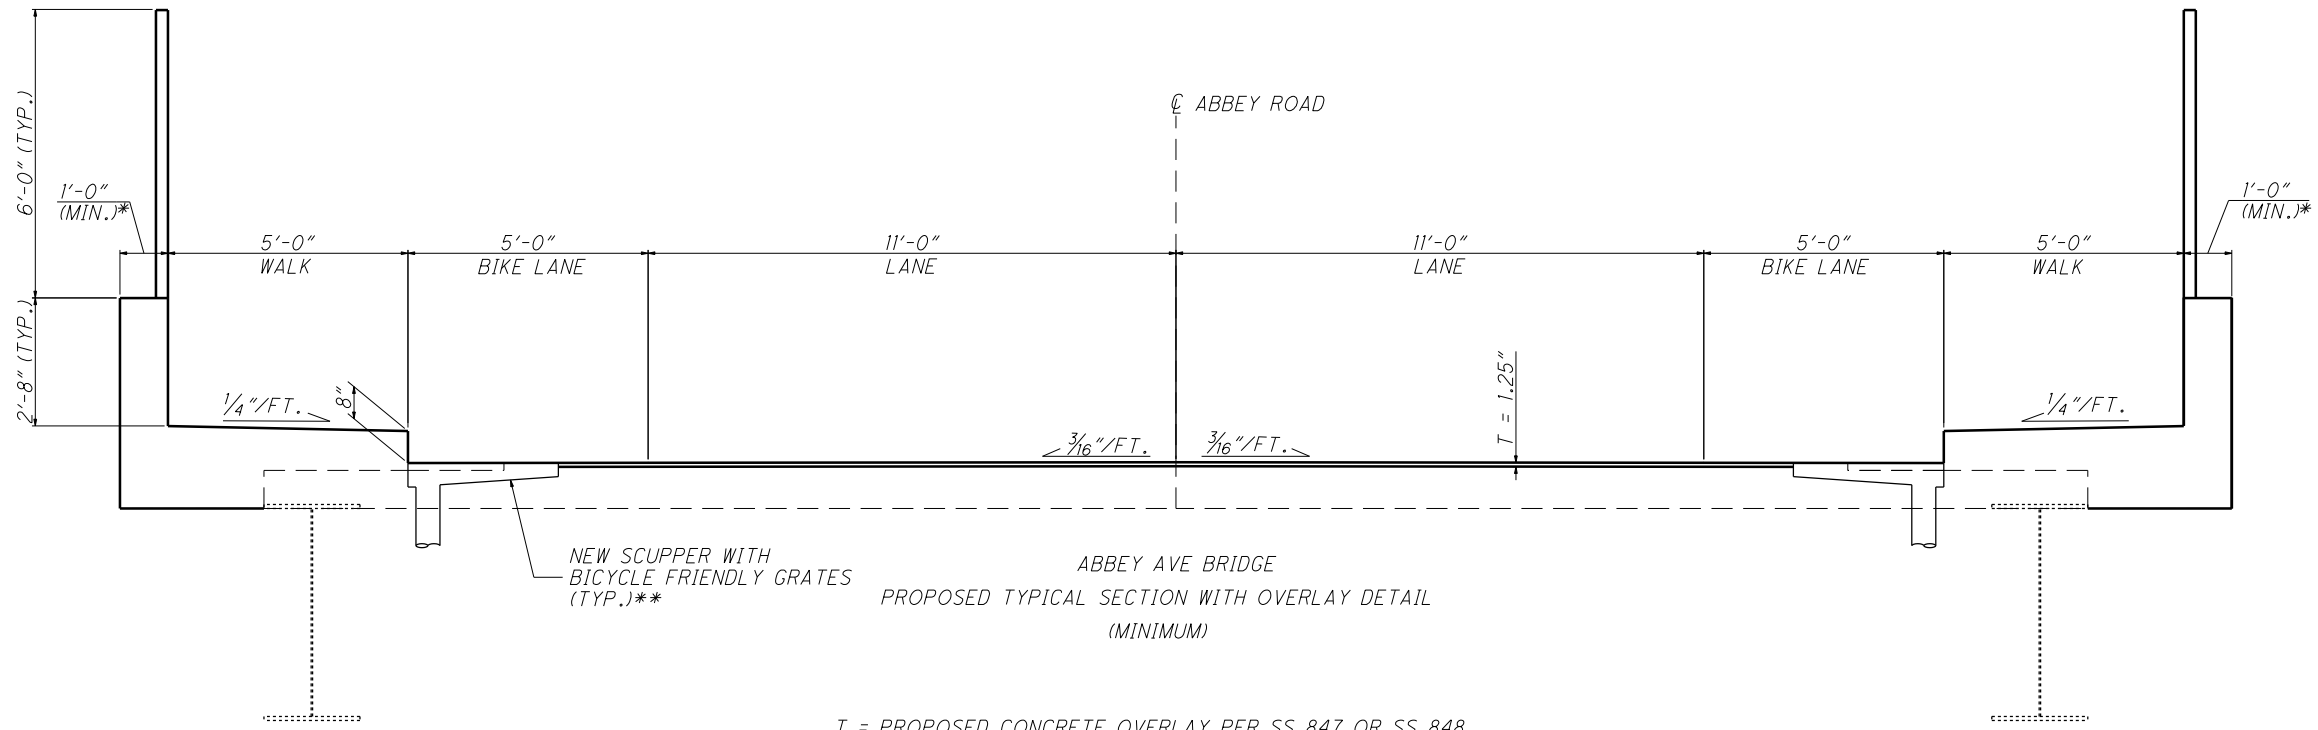

T = PROPOSED CONCRETE OVERLAY PER SS 847 OR SS 848. OVERLAY MATERIAL SHALL BE MICRO-SILICA MODIFIED CONCRETE. SUPERPLASTICIZED DENSE CONCRETE AND LATEX MODIFIED CONCRETE ARE PROHIBITED.

**TIE SCUPPER INTO EXISTING DOWNSPOUT. PROVIDE ALL ITEMS NECESSARY TO DO THIS IN ACCORDANCE WITH THE SCOPE, INCLUDING BUT NOT LIMITED TO NEW CONDUIT, BENDS, CLEANOUTS, ETC.



* PARAPET WIDTH SHALL BE INCREASED AS NEEDED TO ACCOMMODATE FORMLINER TEXTURE OR RECESSED PANELS