



**CUY-90-14.90**

**PID 77332/85531**

---

**APPENDIX MT-04**

---




**Alternative Route Conceptual Plan  
(Contract Document)**

State of Ohio  
Department of Transportation  
Jolene M. Molitoris, Director

**Innerbelt Bridge  
Construction Contract Group 1 (CCG1)**

**EB Alternate Route Plan**  
**One Lane from I-71 & One Lane From I-90**


- Legend**
- = Open lane of traffic
  - = Lane to be added via striping or bridge/roadway widening
  - = Closed ramp

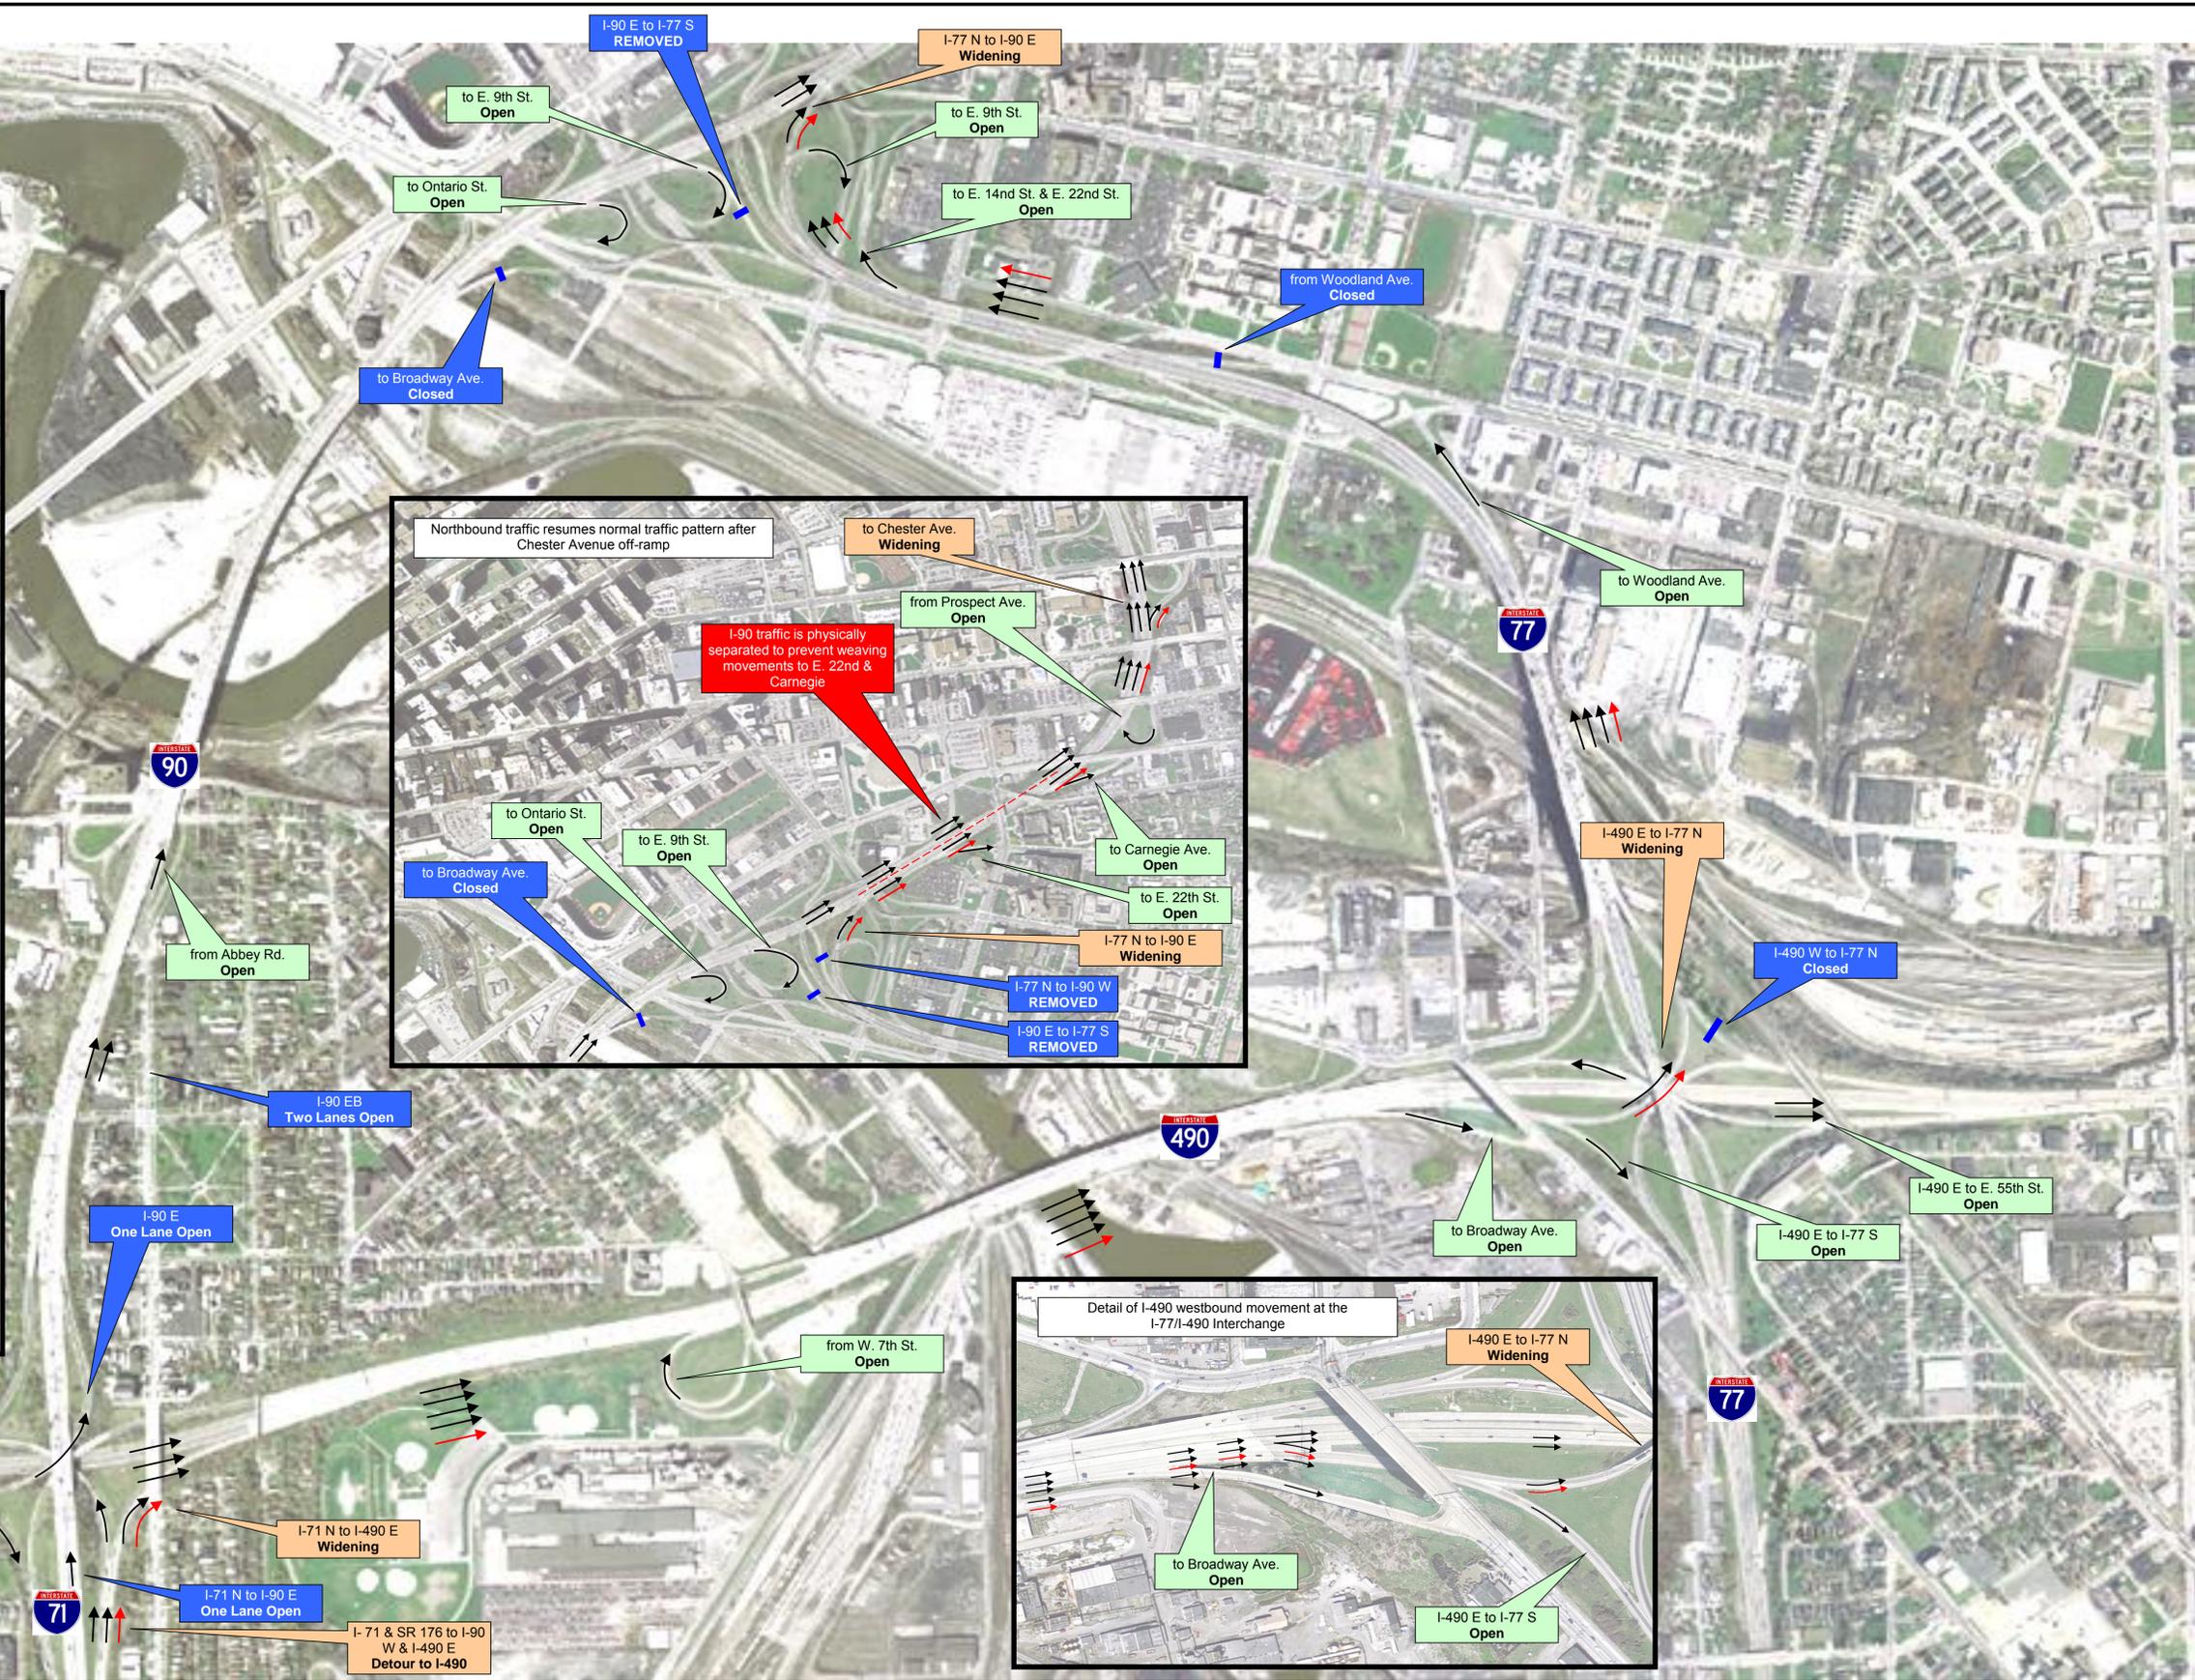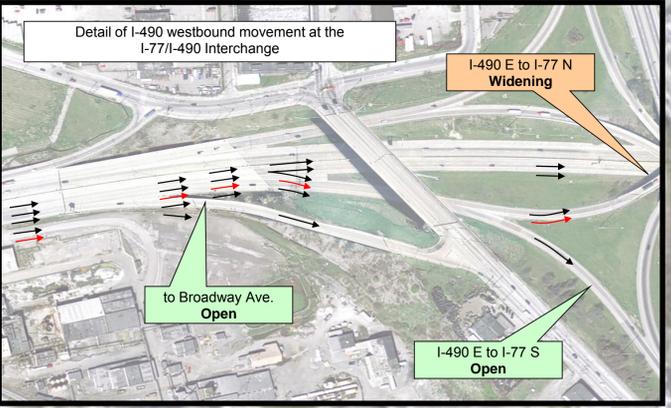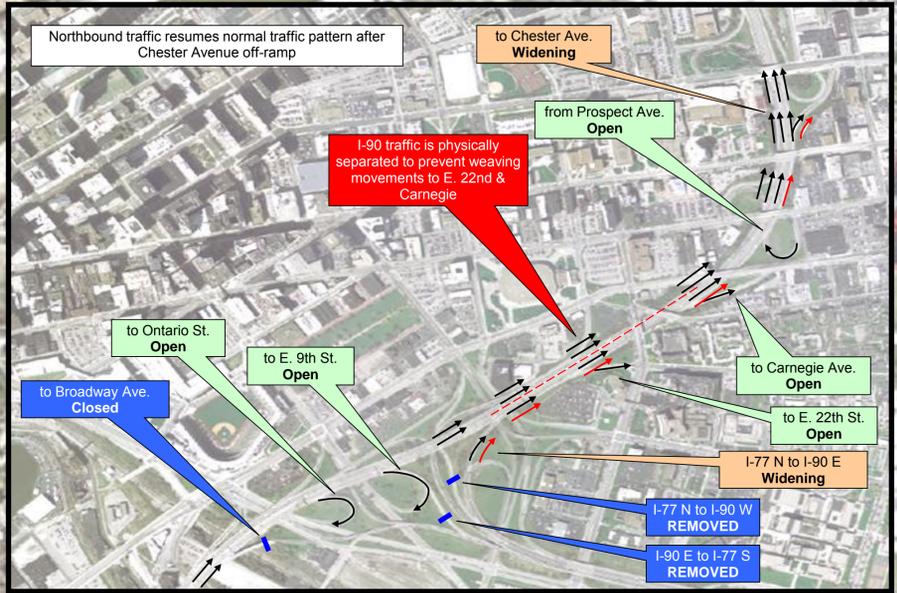

**WB Alternate Route Plan**

- Legend**
- = Open lane of traffic
  - = Lane to be added via striping or bridge/roadway widening
  - = Closed ramp

Closures of the ramps from E. 9th St. & Ontario St. to I-90 W will be necessary during construction. One of these ramps must remain open at all times.

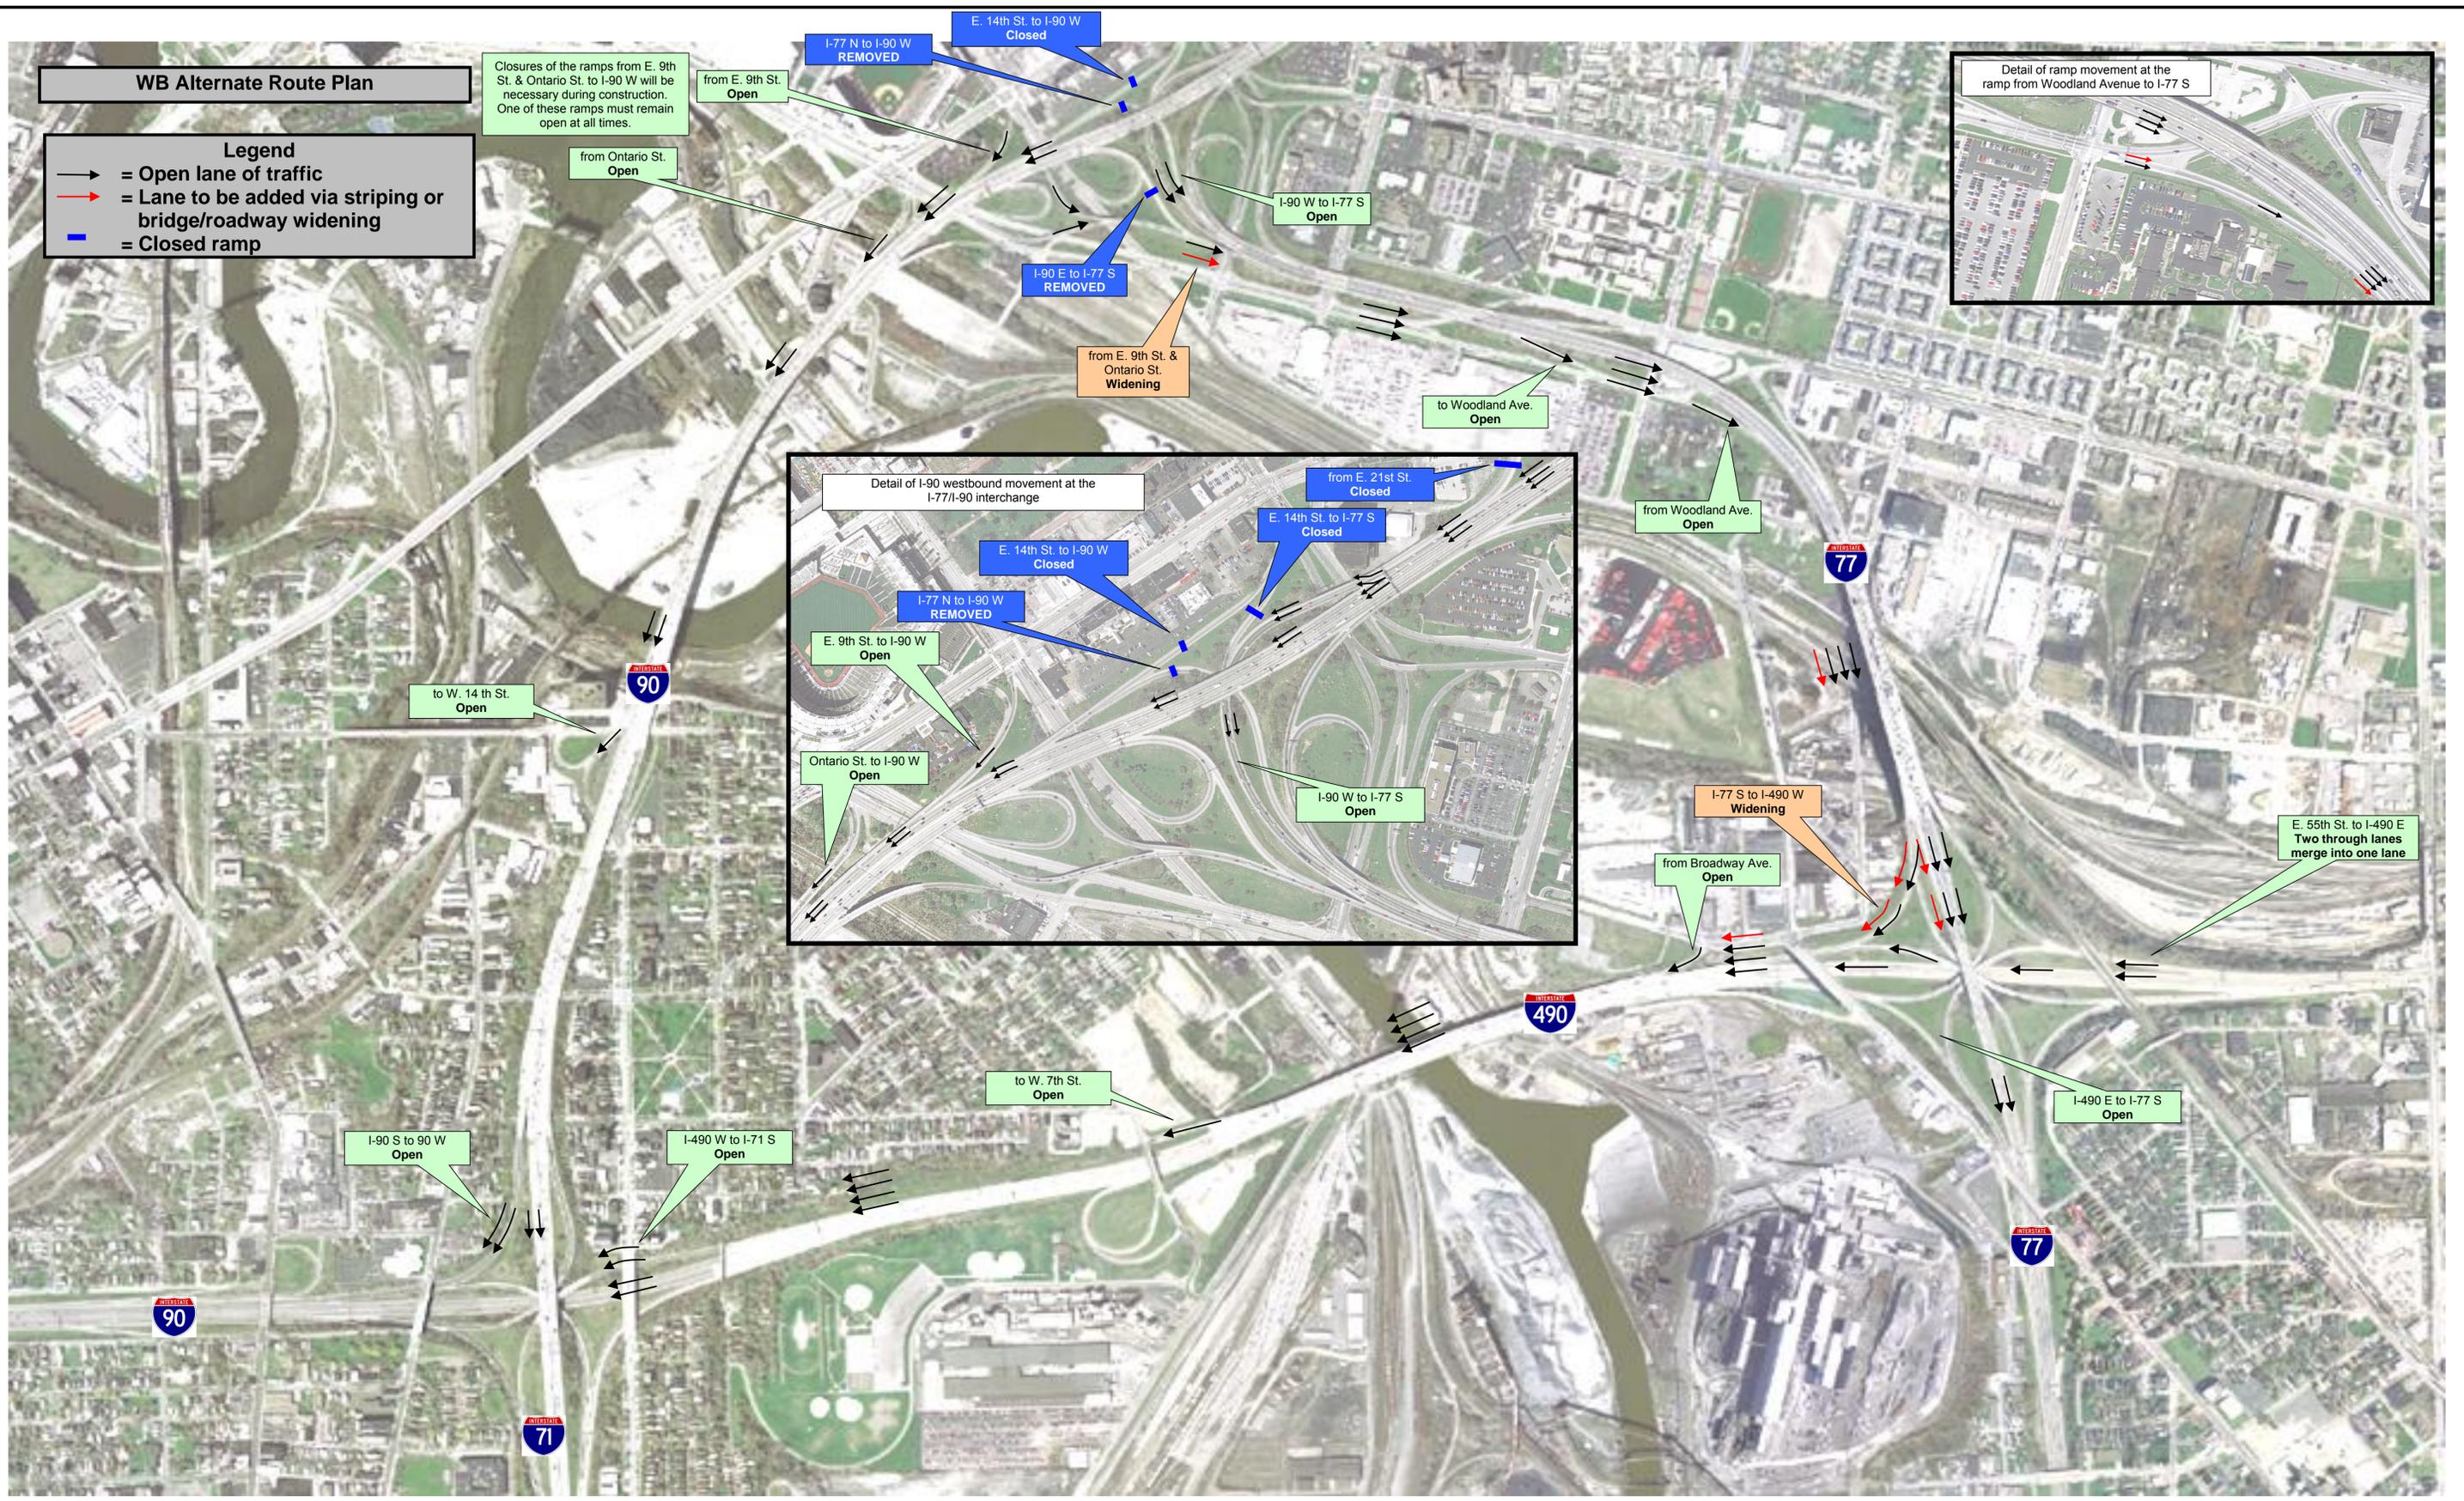

Detail of ramp movement at the ramp from Woodland Avenue to I-77 S

Detail of I-90 westbound movement at the I-77/I-90 interchange