

Field Notes


PROJECT NO. P402230034

DATE _____


CREW _____

BRIDGE NO. LUC-2-1862

SHEET _____

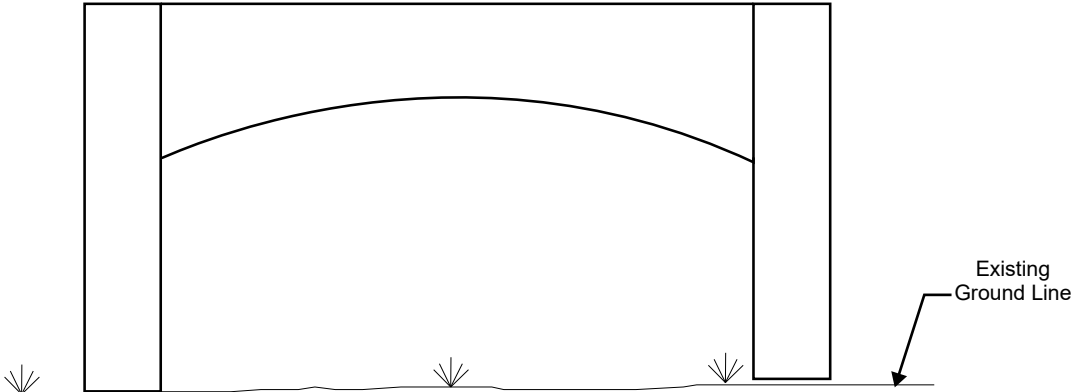

Pier 1E - East Elevation

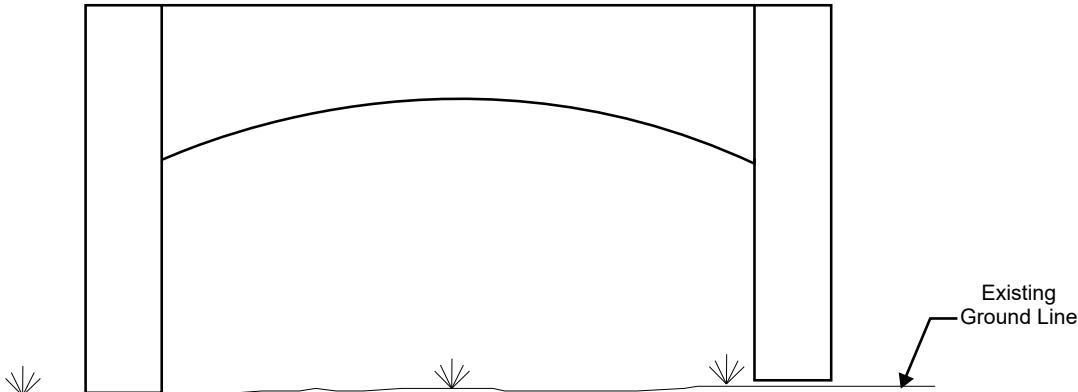

Pier 1E - West Elevation

REVISION 	DATE	CREW	REVISION 	DATE	CREW
REVISION 	DATE	CREW	REVISION 	DATE	CREW

Pier 1E - Elevations

Field Notes


PROJECT NO. P402230034

DATE _____


CREW _____

BRIDGE NO. LUC-2-1862

SHEET _____

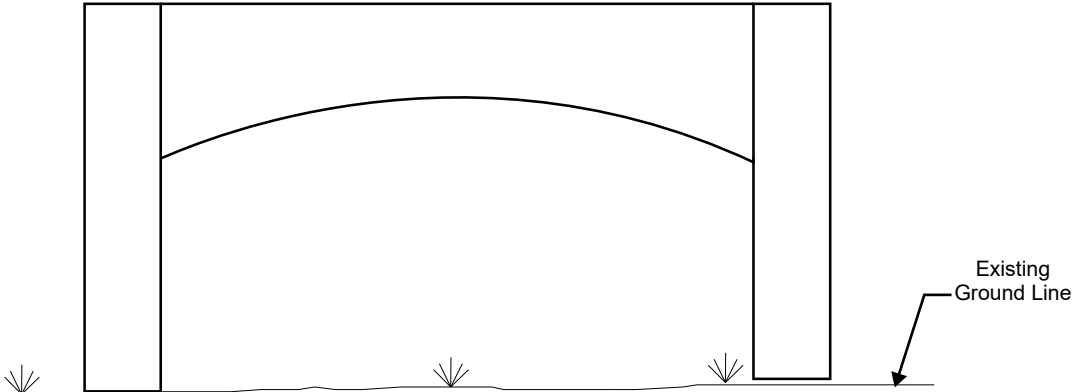

Pier 2E - East Elevation

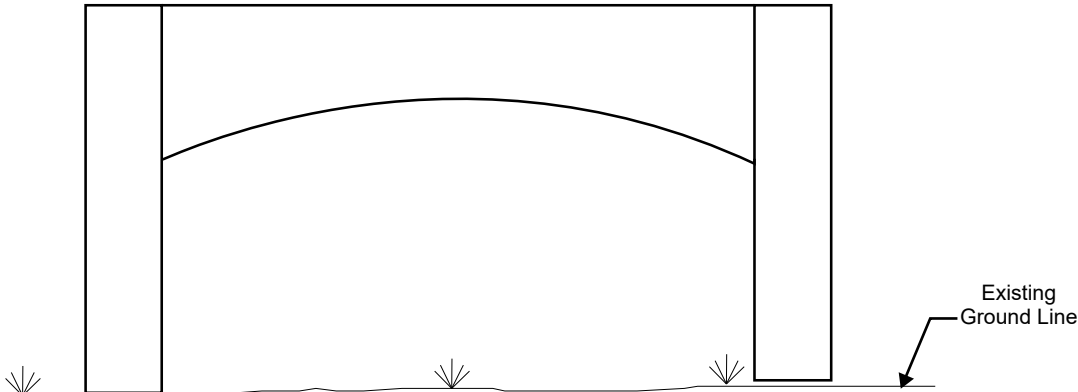

Pier 2E - West Elevation

REVISION 	DATE	CREW	REVISION 	DATE	CREW
REVISION 	DATE	CREW	REVISION 	DATE	CREW

Pier 2E - Elevations

Field Notes


PROJECT NO. P402230034

DATE _____


CREW _____

BRIDGE NO. LUC-2-1862

SHEET _____

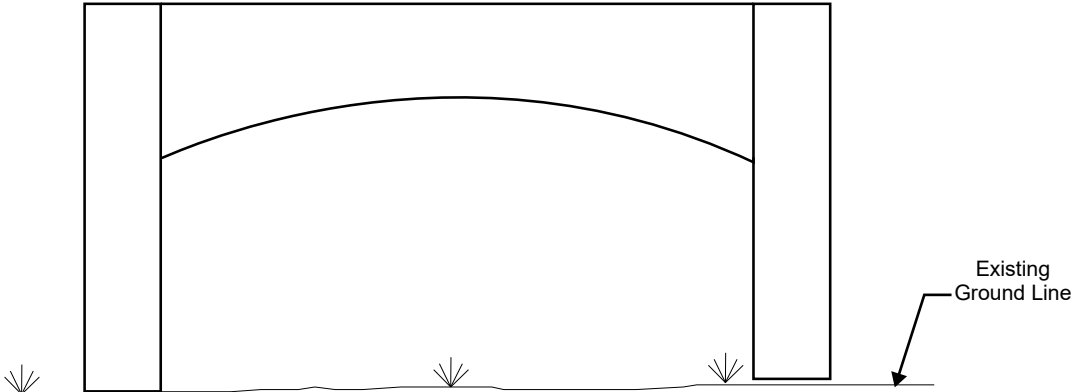

Pier 3E - East Elevation

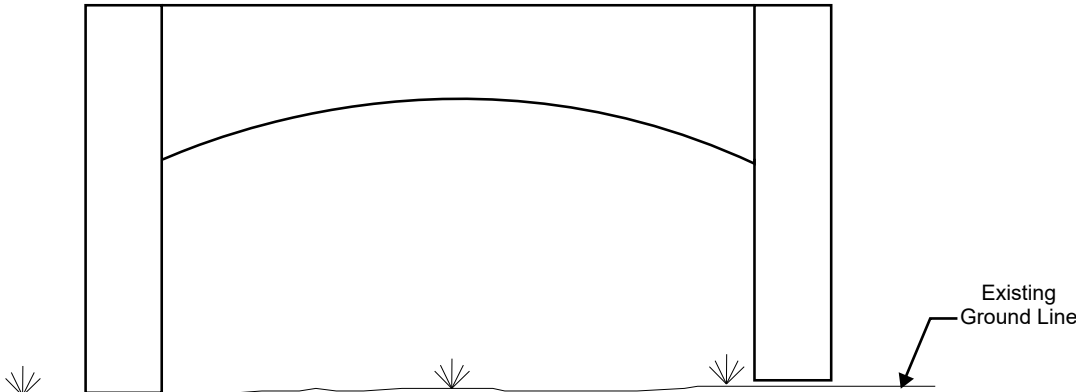

Pier 3E - West Elevation

REVISION 	DATE	CREW	REVISION 	DATE	CREW
REVISION 	DATE	CREW	REVISION 	DATE	CREW

Pier 3E - Elevations

Field Notes


PROJECT NO. P402230034

DATE _____

CREW _____

BRIDGE NO. LUC-2-1862

SHEET _____

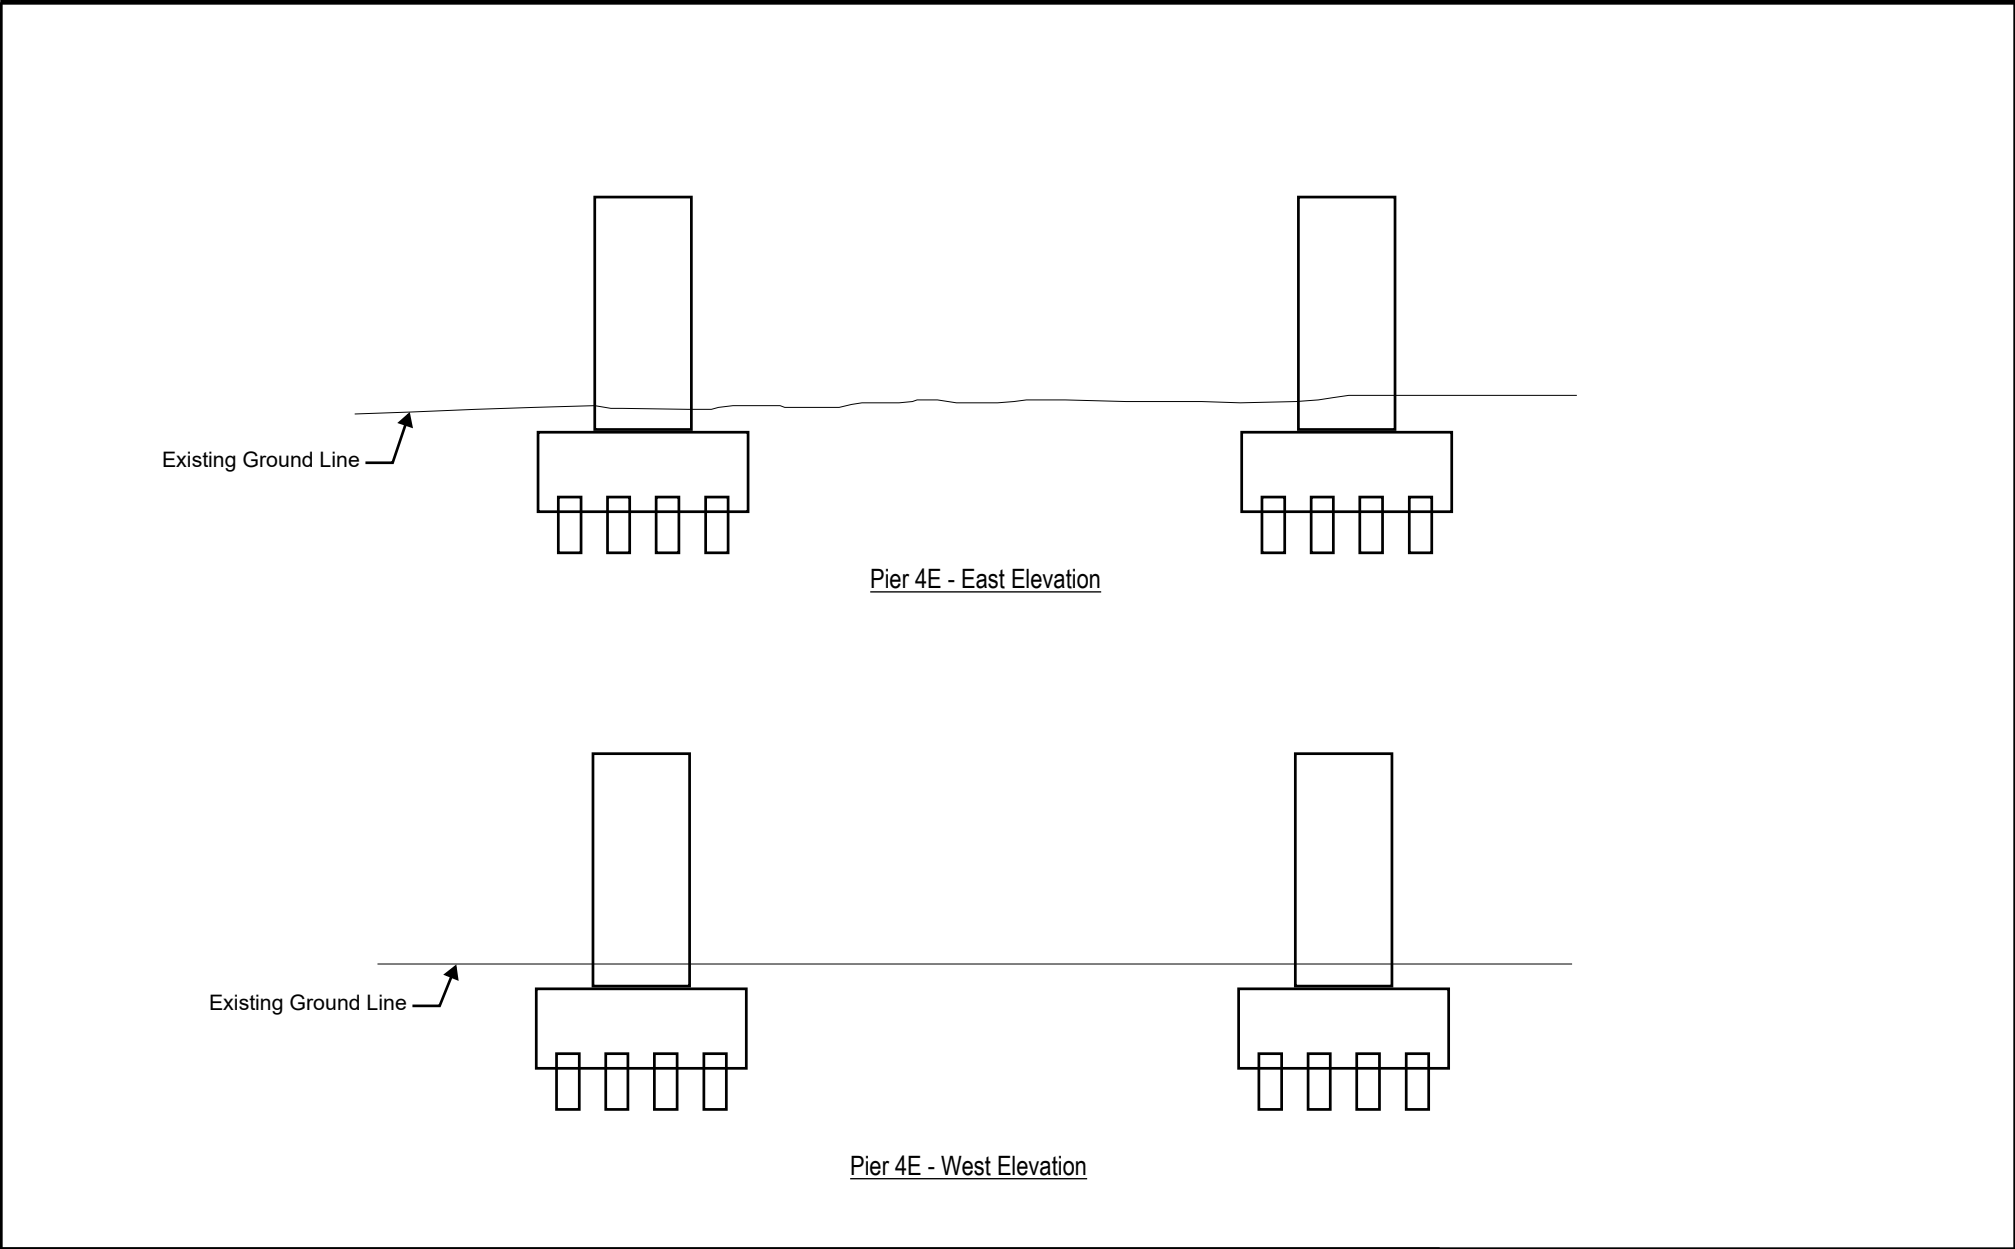

REVISION 	DATE	CREW	REVISION 	DATE	CREW	Pier 4E - Elevations
REVISION 	DATE	CREW	REVISION 	DATE	CREW	

Field Notes





PROJECT NO. P402230034

BRIDGE NO. LUC-2-1862

DATE _____

SHEET _____

CREW _____

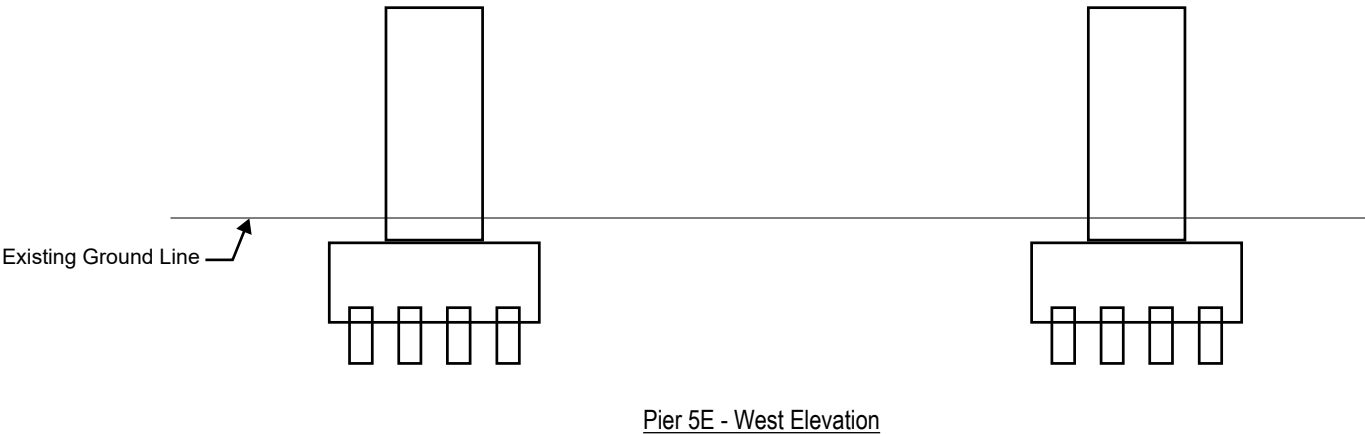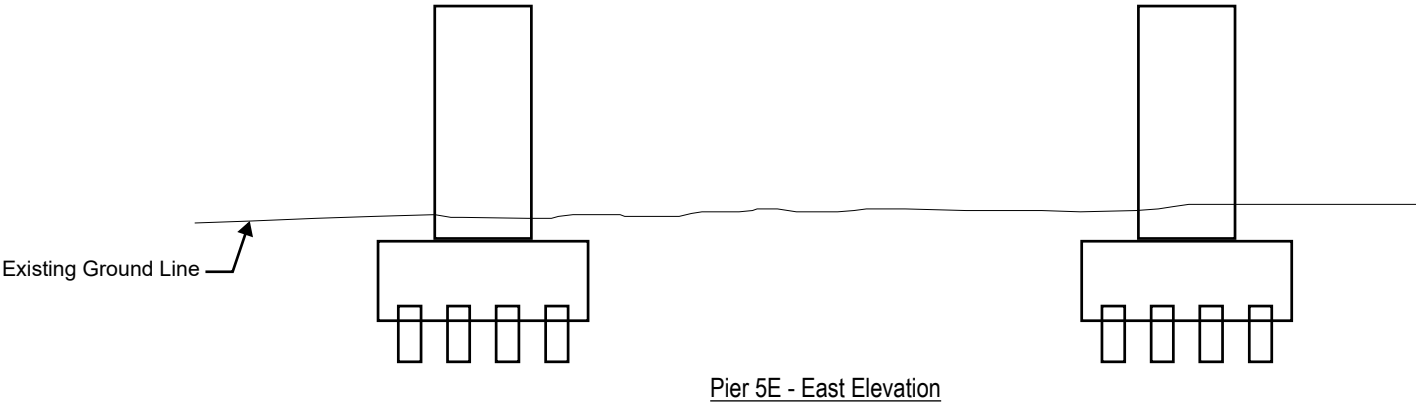

REVISION 	DATE	CREW	REVISION 	DATE	CREW
REVISION 	DATE	CREW	REVISION 	DATE	CREW

Pier 5E - Elevations

Field Notes


PROJECT NO. P402230034

BRIDGE NO. LUC-2-1862

DATE _____

SHEET _____

CREW _____

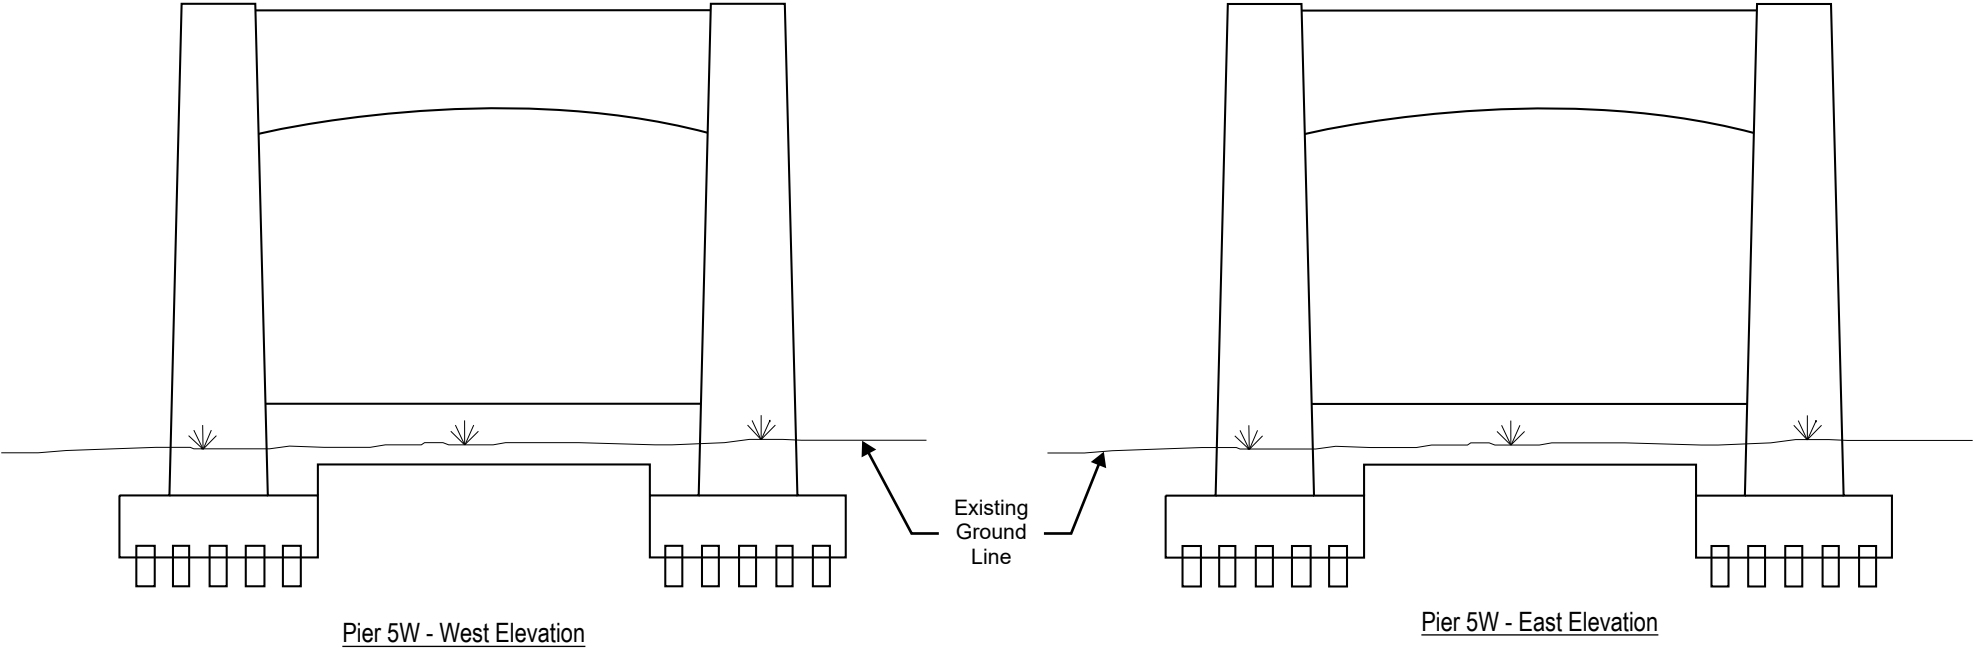

REVISION 	DATE	CREW	REVISION 	DATE	CREW
REVISION 	DATE	CREW	REVISION 	DATE	CREW

Pier 5W - Elevations

Field Notes





PROJECT NO. P402230034

BRIDGE NO. LUC-2-1862

DATE _____

SHEET _____

CREW _____

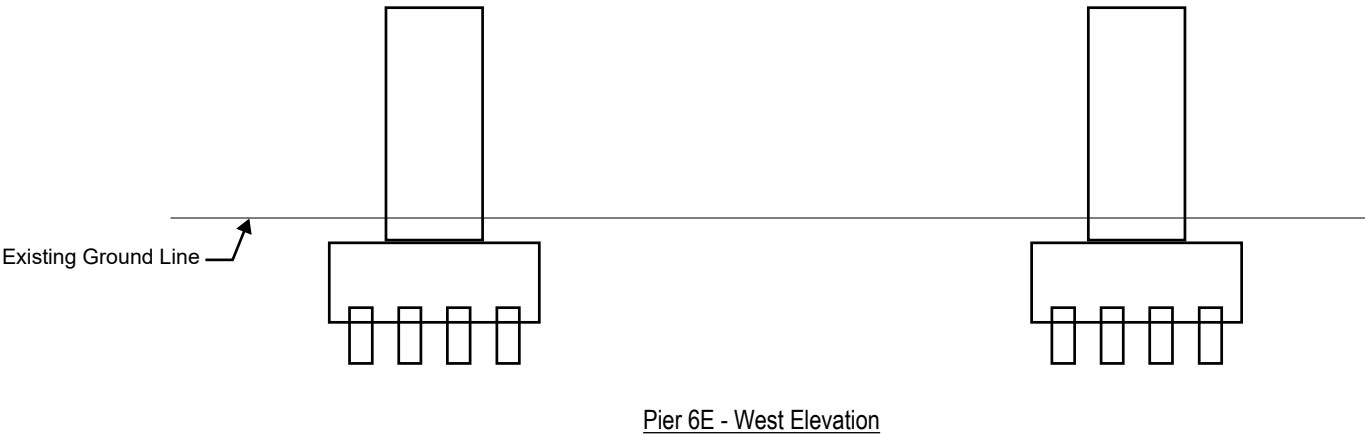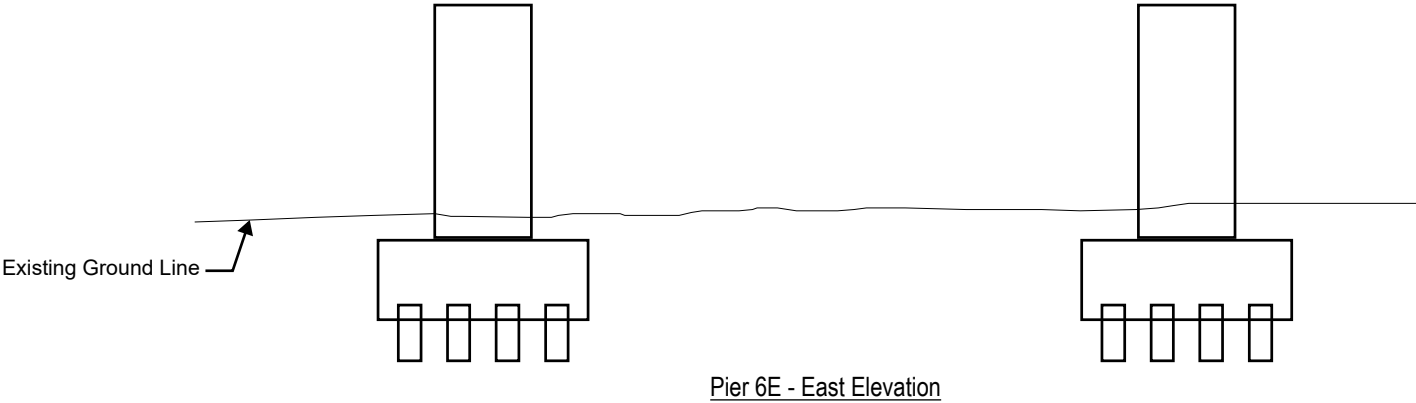

REVISION 	DATE	CREW	REVISION 	DATE	CREW
REVISION 	DATE	CREW	REVISION 	DATE	CREW

Pier 6E - Elevations

Field Notes




PROJECT NO. P402230034

BRIDGE NO. LUC-2-1862


DATE _____

SHEET _____

CREW _____

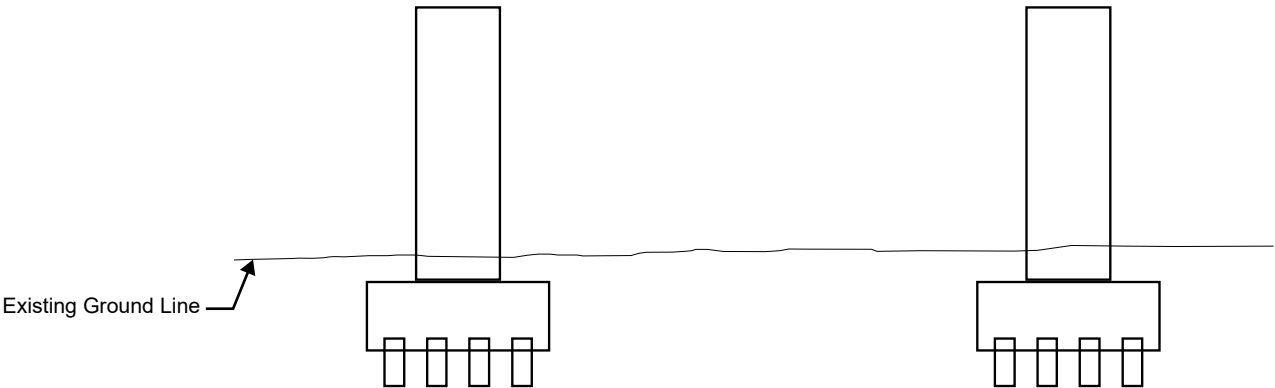

Pier 6W - East Elevation

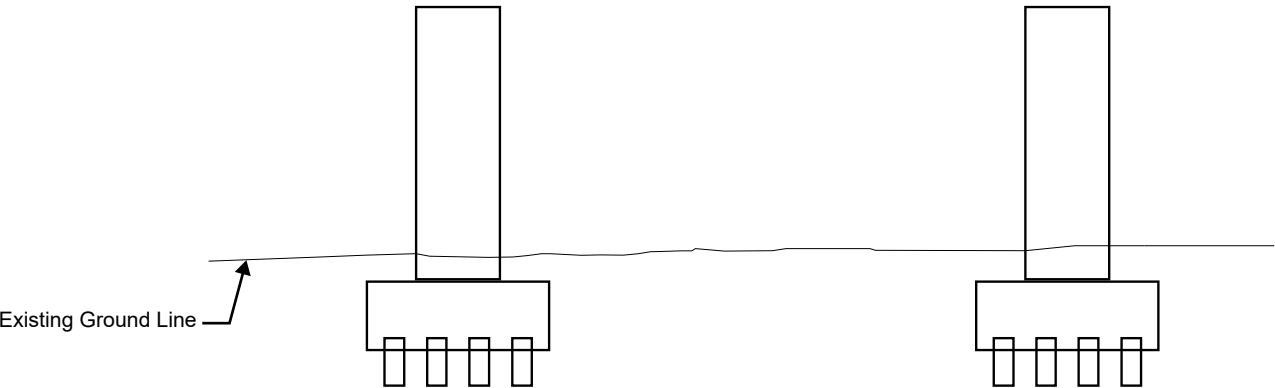

Pier 6W - West Elevation

REVISION 	DATE	CREW	REVISION 	DATE	CREW	Pier 6W - Elevations
REVISION 	DATE	CREW	REVISION 	DATE	CREW	

Field Notes





PROJECT NO. P402230034

BRIDGE NO. LUC-2-1862

DATE _____

SHEET _____

CREW _____

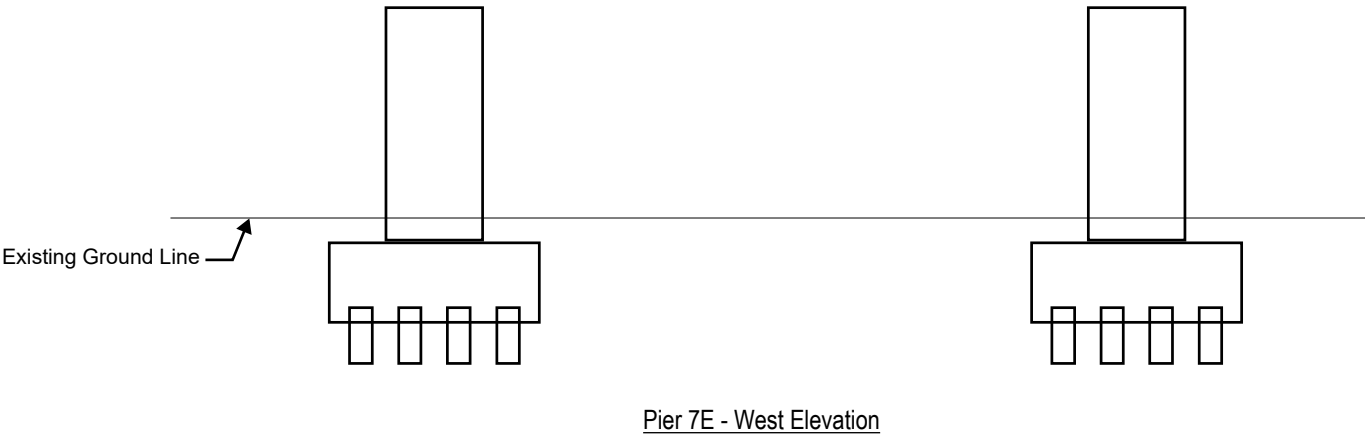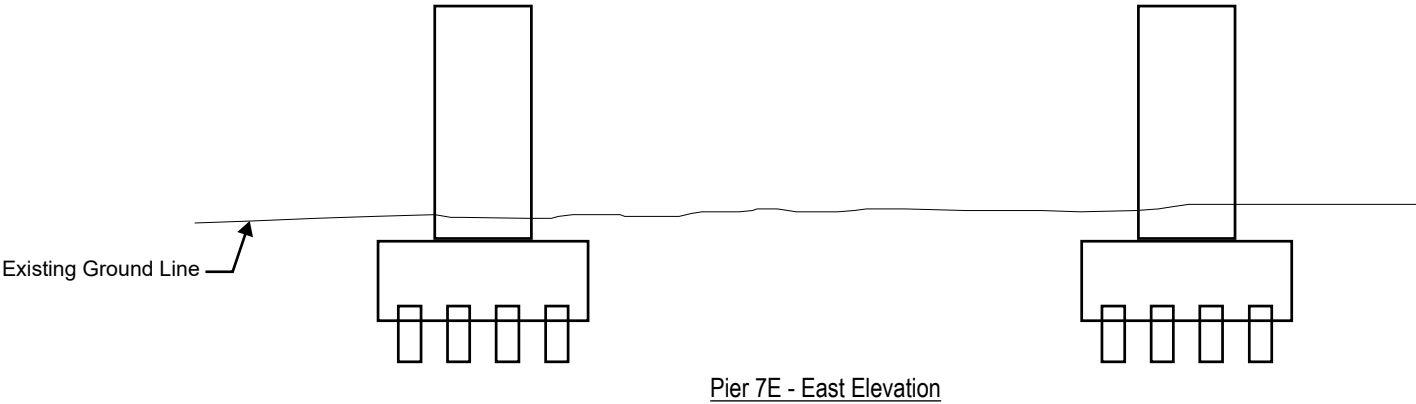

REVISION 	DATE	CREW	REVISION 	DATE	CREW
REVISION 	DATE	CREW	REVISION 	DATE	CREW

Pier 7E - Elevations

Field Notes





PROJECT NO. P402230034

BRIDGE NO. LUC-2-1862

DATE _____

SHEET _____

CREW _____

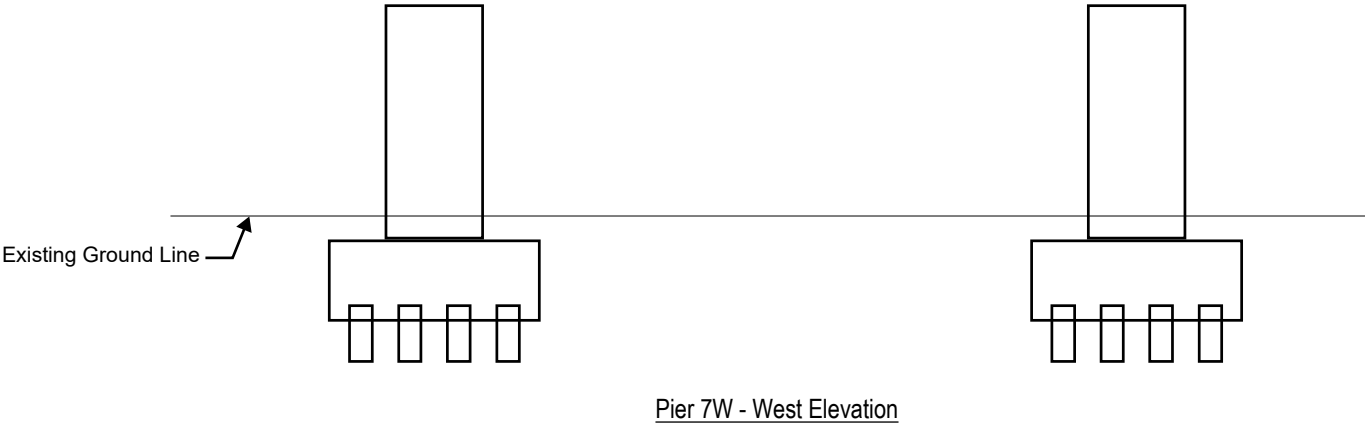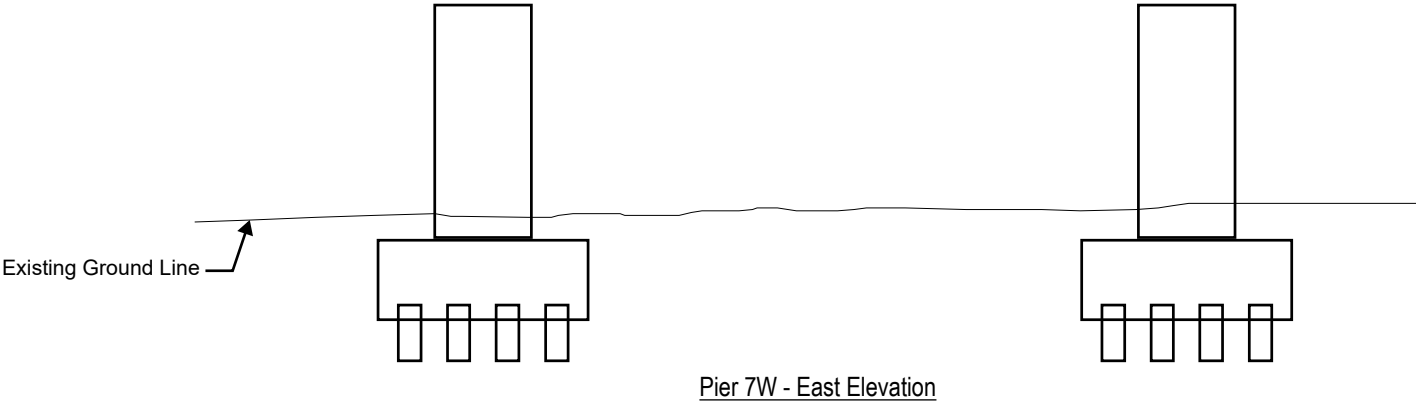

REVISION 	DATE	CREW	REVISION 	DATE	CREW	Pier 7W - Elevations
REVISION 	DATE	CREW	REVISION 	DATE	CREW	

Field Notes




PROJECT NO. P402230034

BRIDGE NO. LUC-2-1862


DATE _____

SHEET _____

CREW _____

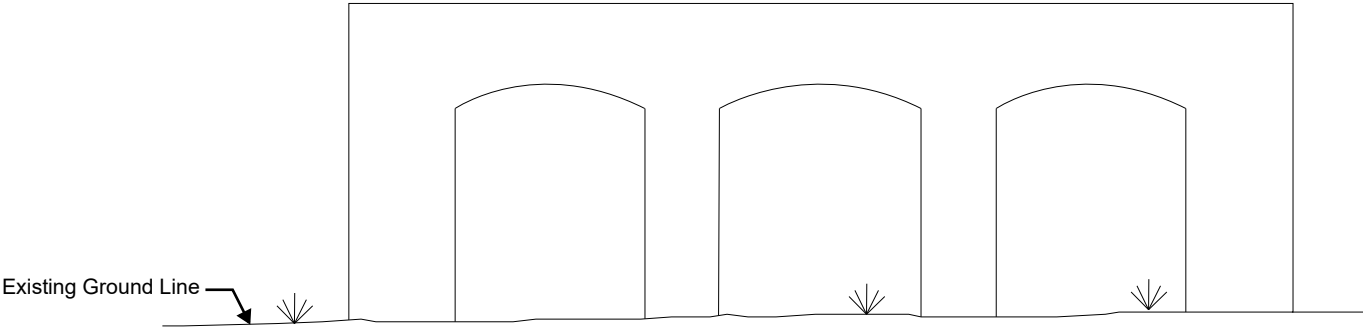

Pier 8E - East Elevation

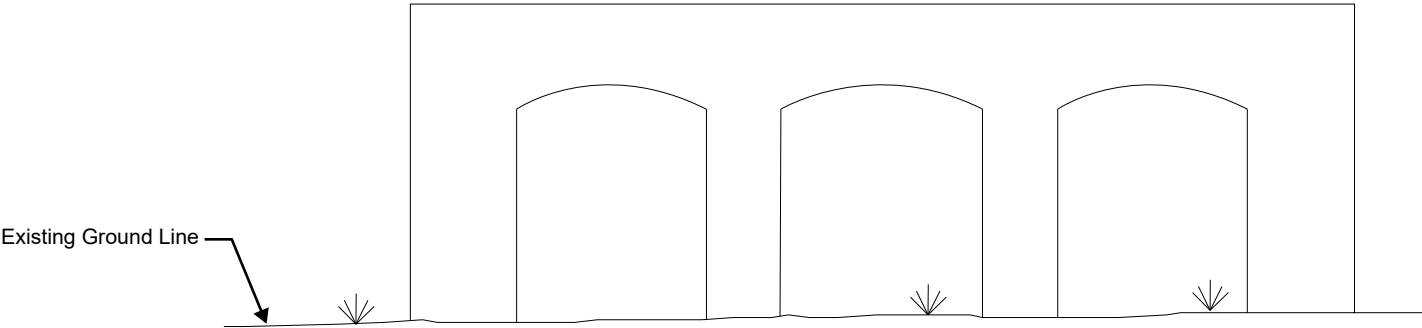

Pier 8E - West Elevation

REVISION 	DATE	CREW	REVISION 	DATE	CREW	Pier 8E - Elevations
REVISION 	DATE	CREW	REVISION 	DATE	CREW	

Field Notes




PROJECT NO. P402230034

BRIDGE NO. LUC-2-1862


DATE _____

SHEET _____

CREW _____

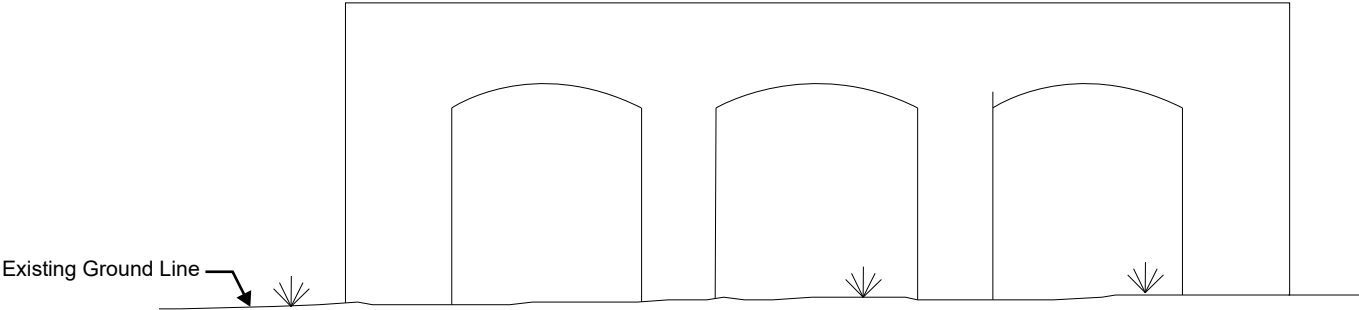

Pier 9E - East Elevation

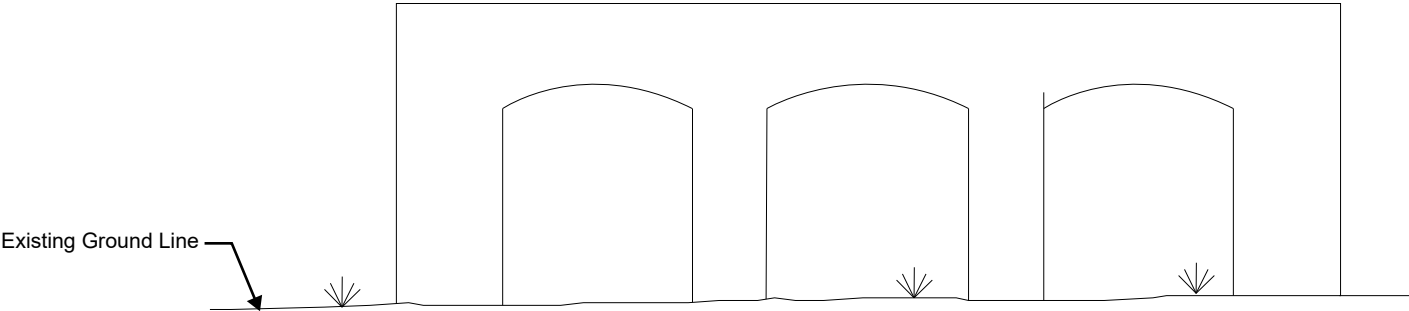

Pier 9E - West Elevation

REVISION 1	DATE	CREW	REVISION 2	DATE	CREW	Pier 9E - Elevations
REVISION 3	DATE	CREW	REVISION 4	DATE	CREW	

Field Notes




PROJECT NO. P402230034

BRIDGE NO. LUC-2-1862


DATE _____

SHEET _____

CREW _____

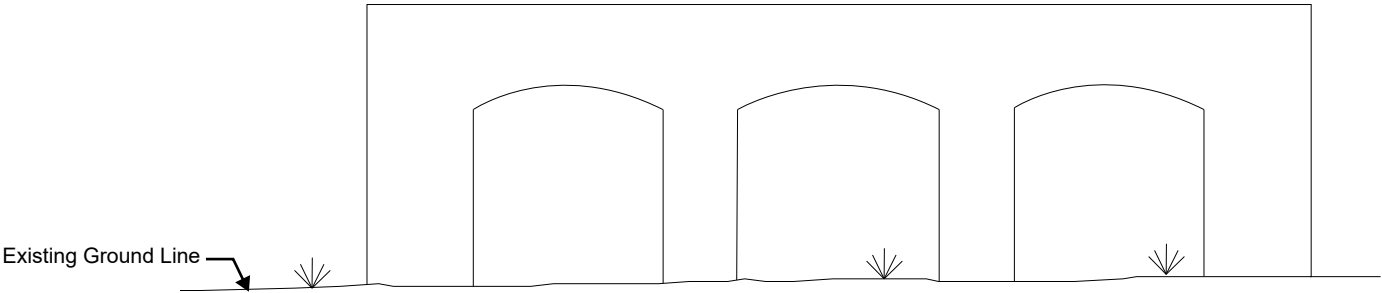

Pier 10E - East Elevation

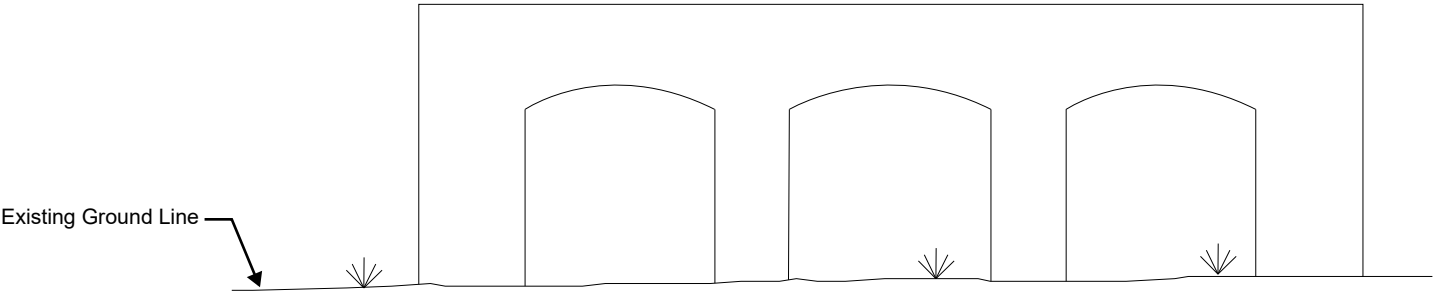

Pier 10E - West Elevation

REVISION 	DATE	CREW	REVISION 	DATE	CREW
REVISION 	DATE	CREW	REVISION 	DATE	CREW

Pier 10E - Elevations

Field Notes




PROJECT NO. P402230034

BRIDGE NO. LUC-2-1862


DATE _____

SHEET _____

CREW _____

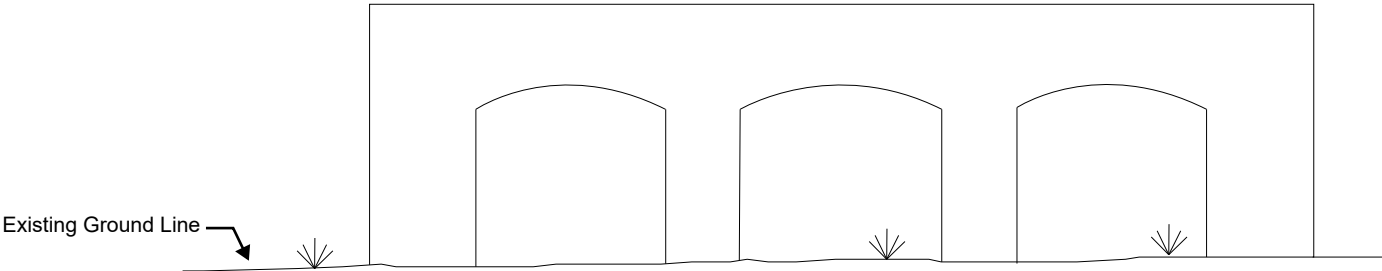

Pier 11E - East Elevation

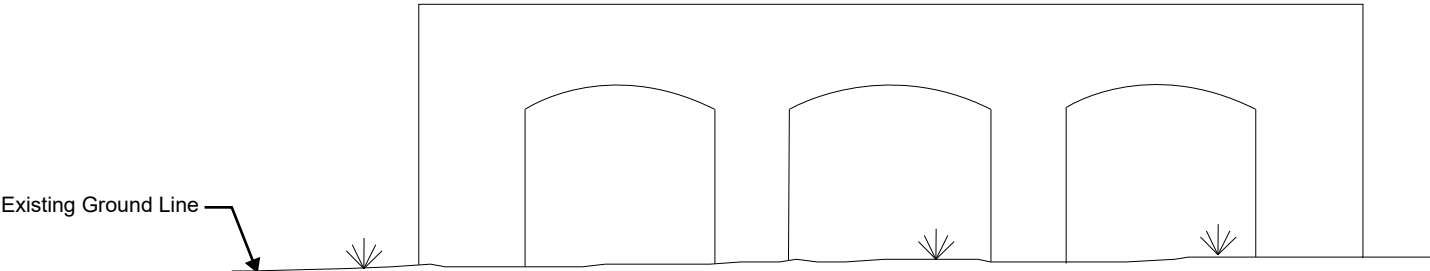

Pier 11E - West Elevation

REVISION 	DATE	CREW	REVISION 	DATE	CREW
REVISION 	DATE	CREW	REVISION 	DATE	CREW

Pier 11E - Elevations

Field Notes




PROJECT NO. P402230034

BRIDGE NO. LUC-2-1862


DATE _____

SHEET _____

CREW _____

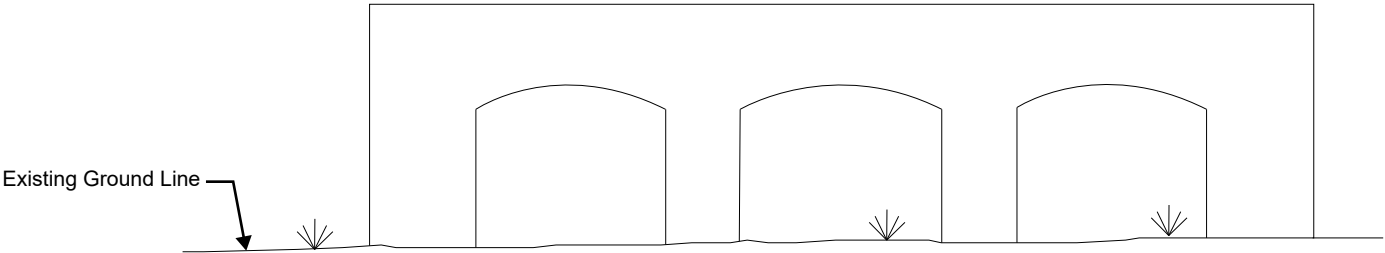

Pier 12E - East Elevation

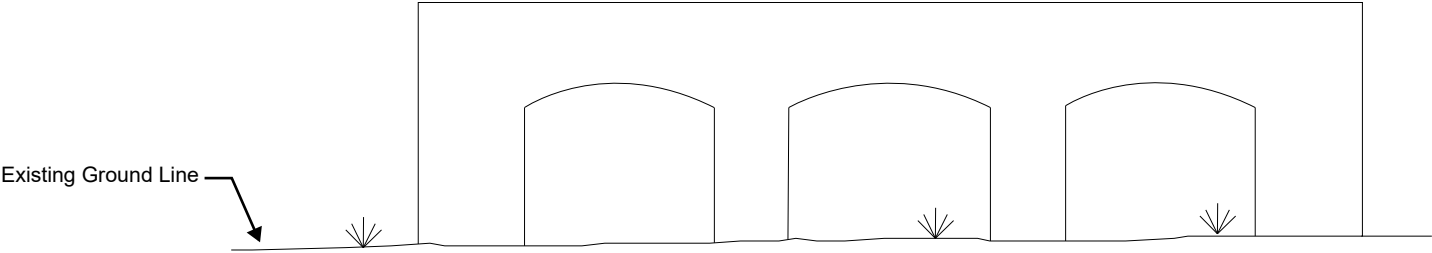

Pier 12E - West Elevation

REVISION 	DATE	CREW	REVISION 	DATE	CREW
REVISION 	DATE	CREW	REVISION 	DATE	CREW

Pier 12E - Elevations

Field Notes




PROJECT NO. P402230034

BRIDGE NO. LUC-2-1862


DATE _____

SHEET _____

CREW _____

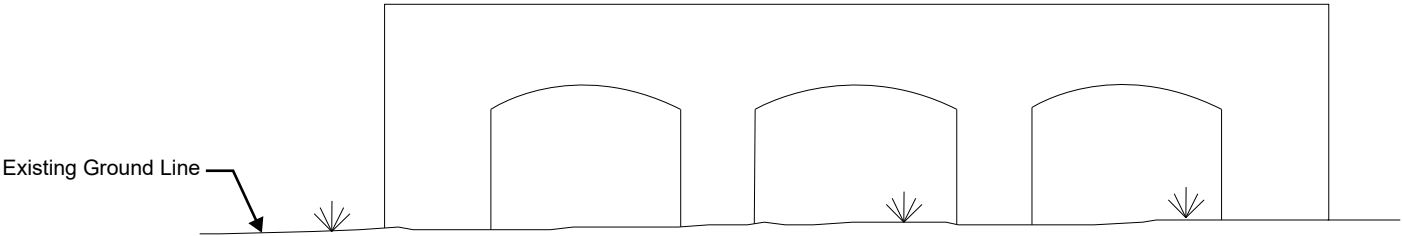

Pier 13E - East Elevation

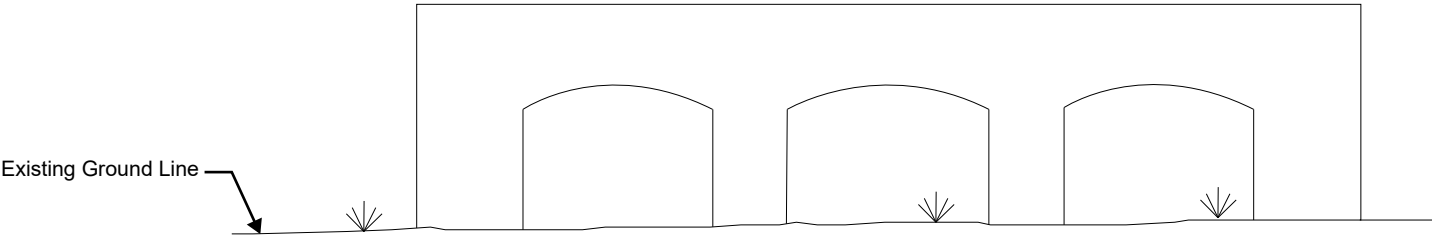

Pier 13E - West Elevation

REVISION 	DATE	CREW	REVISION 	DATE	CREW
REVISION 	DATE	CREW	REVISION 	DATE	CREW

Pier 13E - Elevations

Field Notes




PROJECT NO. P402230034

BRIDGE NO. LUC-2-1862


DATE _____

SHEET _____

CREW _____

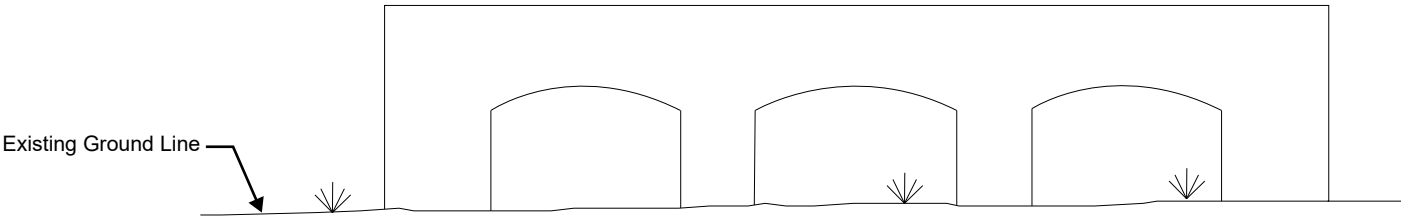

Pier 14E - East Elevation

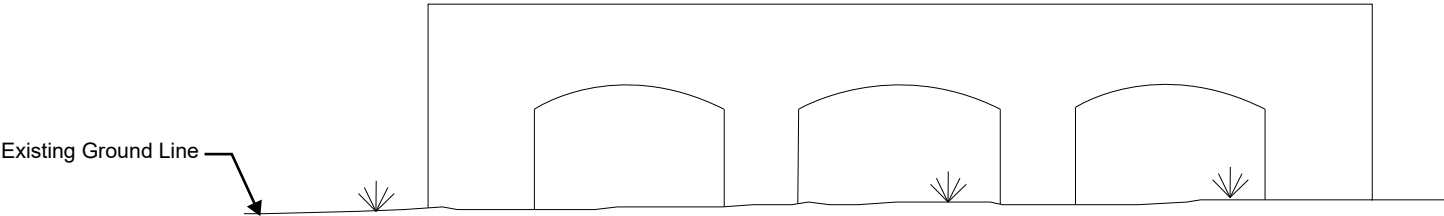

Pier 14E - West Elevation

REVISION <u>1</u>	DATE _____	CREW _____	REVISION <u>2</u>	DATE _____	CREW _____
REVISION <u>3</u>	DATE _____	CREW _____	REVISION <u>4</u>	DATE _____	CREW _____

Pier 14E - Elevations

Field Notes




PROJECT NO. P402230034

BRIDGE NO. LUC-2-1862

DATE _____

SHEET _____

CREW _____

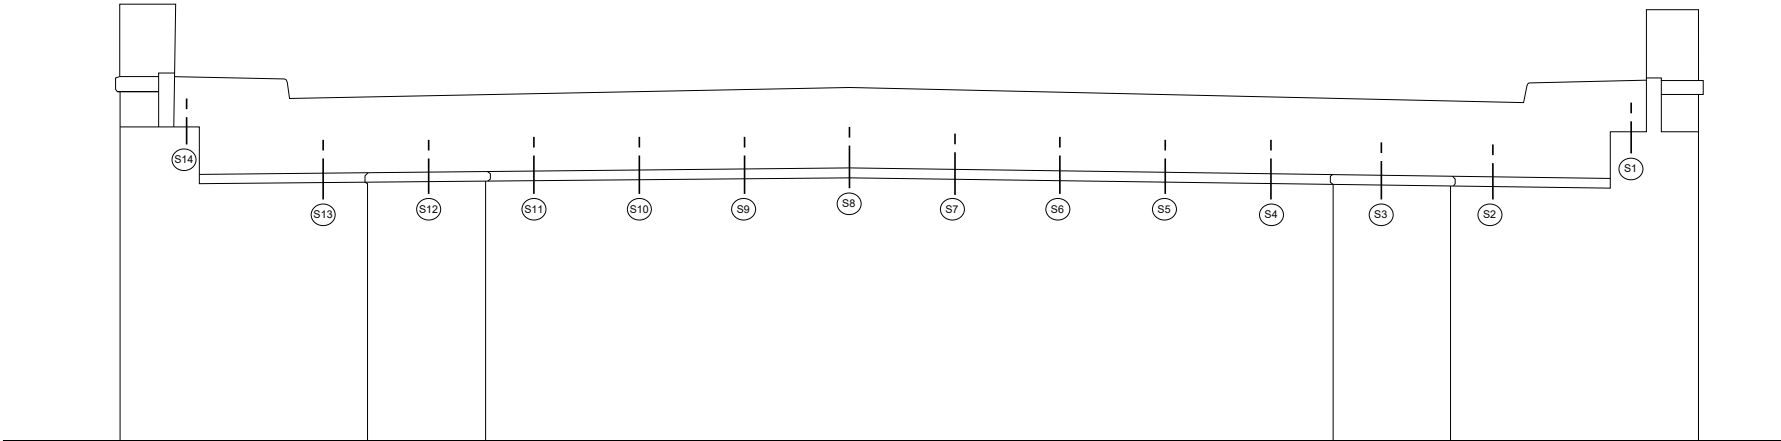

Rear Abutment - East Elevation

REVISION 	DATE	CREW	REVISION 	DATE	CREW	Rear Abutment - East Elevation
REVISION 	DATE	CREW	REVISION 	DATE	CREW	

Field Notes




PROJECT NO. P402230034

BRIDGE NO. LUC-2-1862

DATE _____

SHEET _____

CREW _____

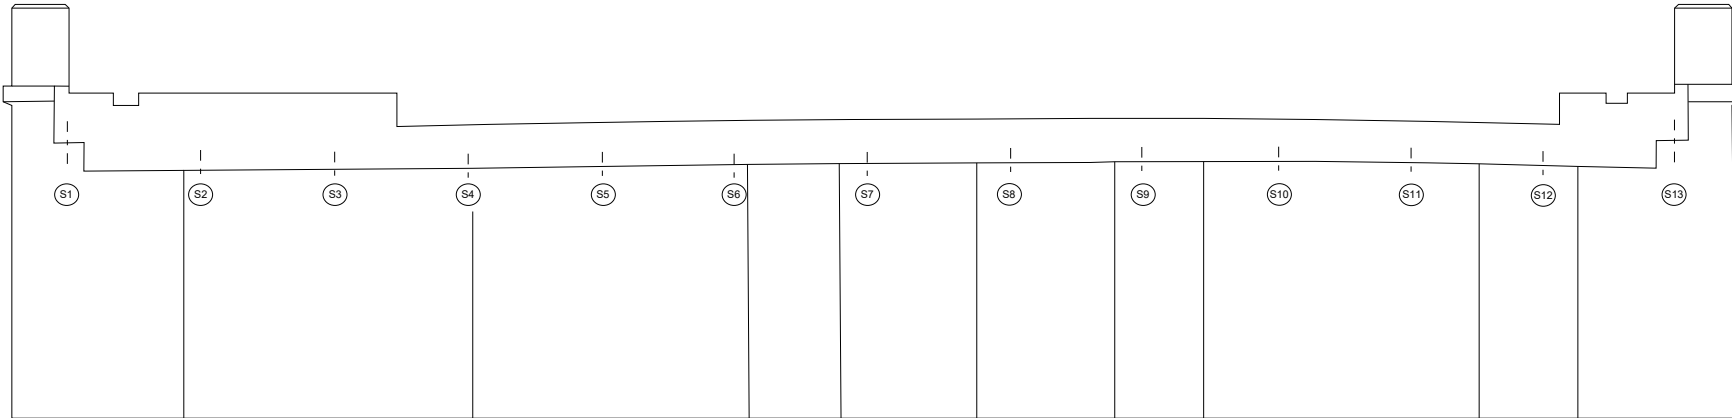

Forward Abutment - West Elevation

REVISION 	DATE	CREW	REVISION 	DATE	CREW	Forward Abutment - West Elevation
REVISION 	DATE	CREW	REVISION 	DATE	CREW	