

Field Notes


PROJECT NO. P402230034

DATE _____

CREW _____

BRIDGE NO. LUC-2-1862

SHEET _____

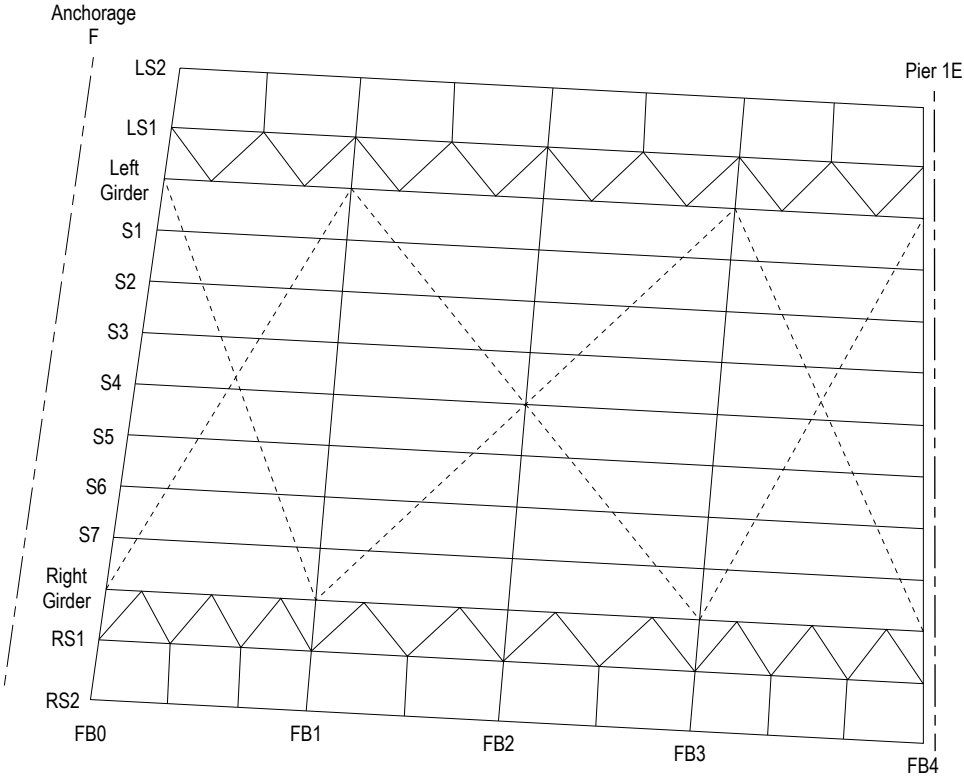

REVISION 	DATE	CREW	REVISION 	DATE	CREW
REVISION 	DATE	CREW	REVISION 	DATE	CREW

Span 1E - Framing Plan

Field Notes


PROJECT NO. P402230034

BRIDGE NO. LUC-2-1862

DATE _____

SHEET _____

CREW _____

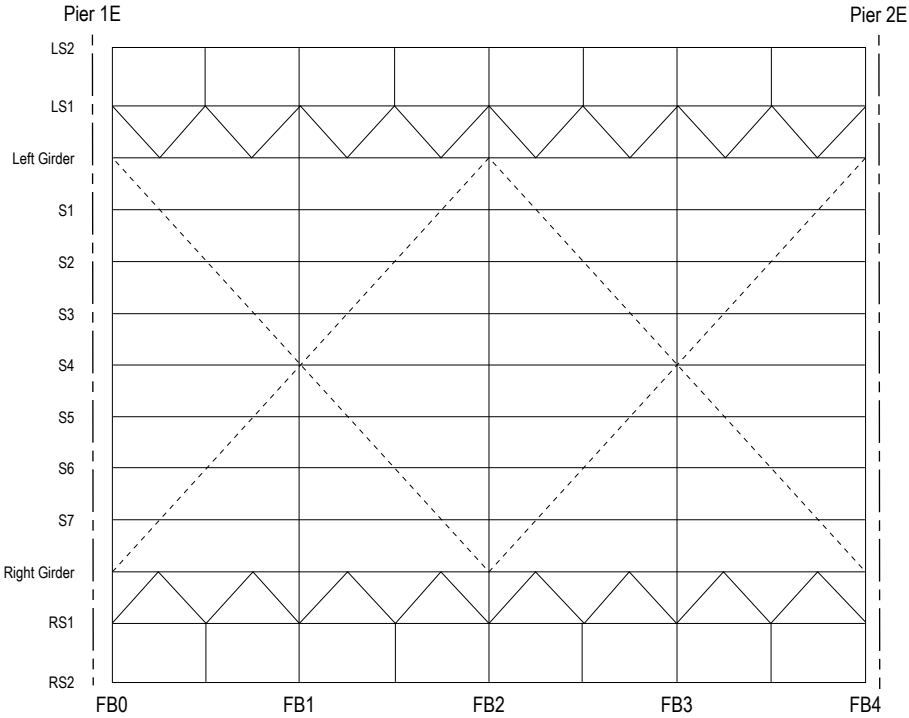

REVISION 	DATE	CREW	REVISION 	DATE	CREW
REVISION 	DATE	CREW	REVISION 	DATE	CREW

Span 2E - Framing Plan

Field Notes


PROJECT NO. P402230034

BRIDGE NO. LUC-2-1862

DATE _____

SHEET _____

CREW _____

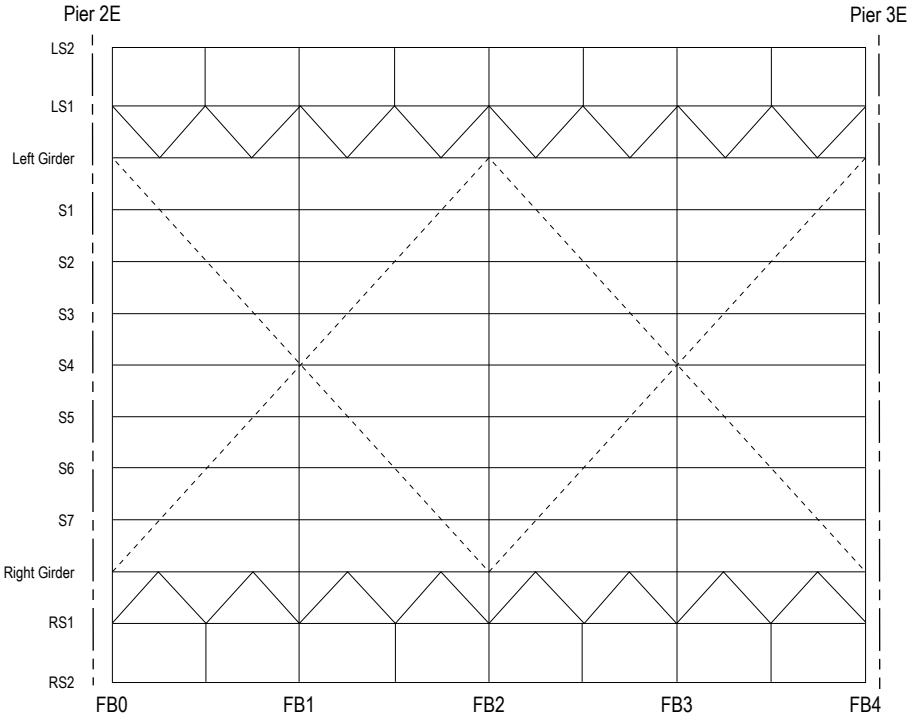

REVISION 	DATE	CREW	REVISION 	DATE	CREW
REVISION 	DATE	CREW	REVISION 	DATE	CREW

Span 3E - Framing Plan

Field Notes


PROJECT NO. P402230034

BRIDGE NO. LUC-2-1862

DATE _____

SHEET _____

CREW _____

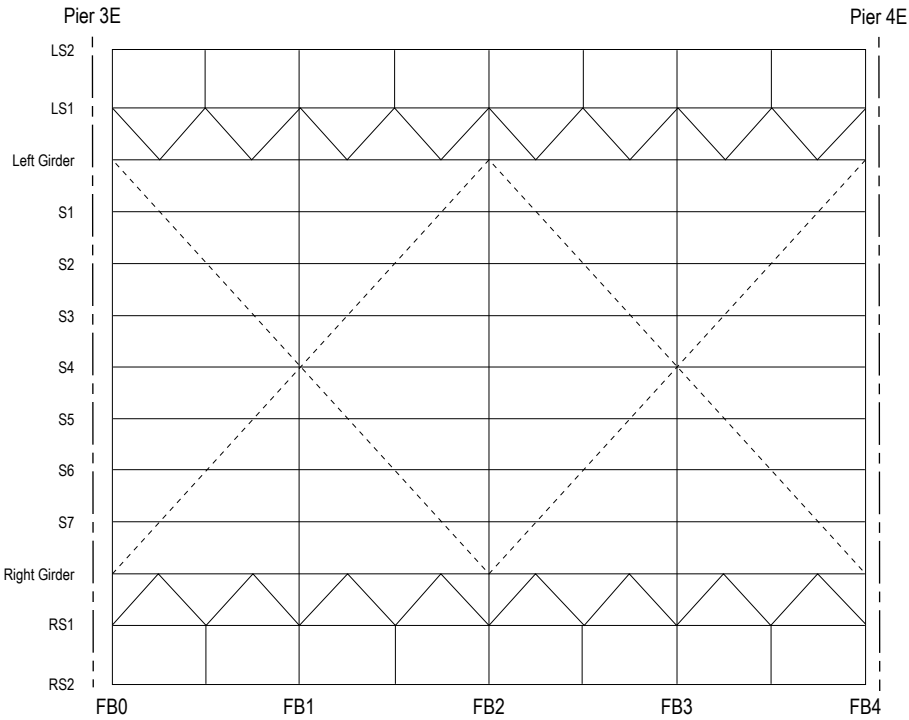

REVISION 	DATE	CREW	REVISION 	DATE	CREW
REVISION 	DATE	CREW	REVISION 	DATE	CREW

Span 4E - Framing Plan

Field Notes


PROJECT NO. P402230034

BRIDGE NO. LUC-2-1862

DATE _____

SHEET _____

CREW _____

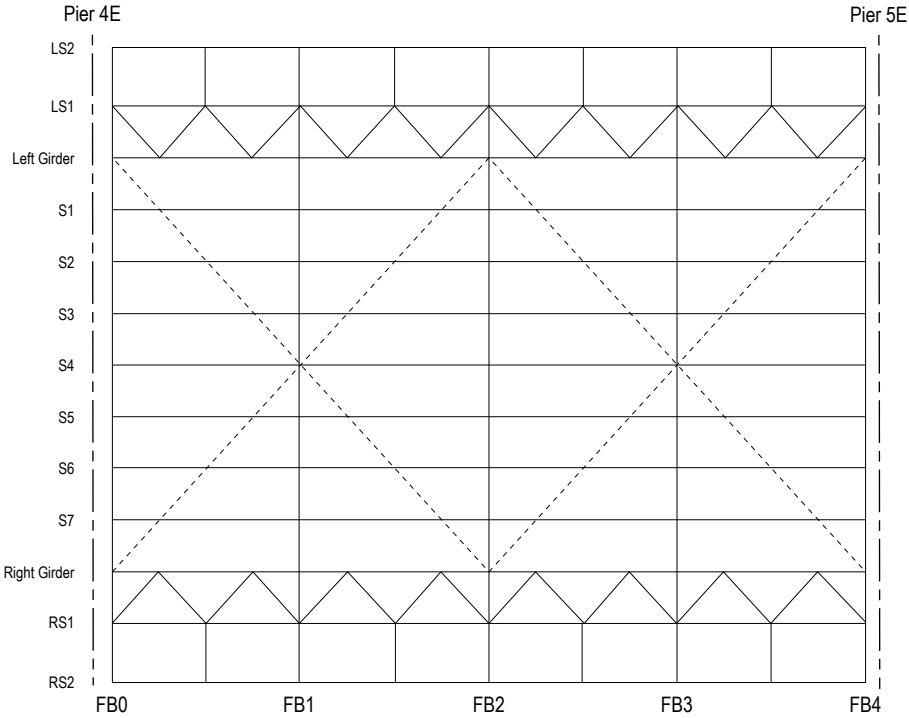

REVISION 	DATE	CREW	REVISION 	DATE	CREW	Span 5E - Framing Plan
REVISION 	DATE	CREW	REVISION 	DATE	CREW	

Field Notes


PROJECT NO. P402230034

BRIDGE NO. LUC-2-1862


DATE _____

SHEET _____

CREW _____

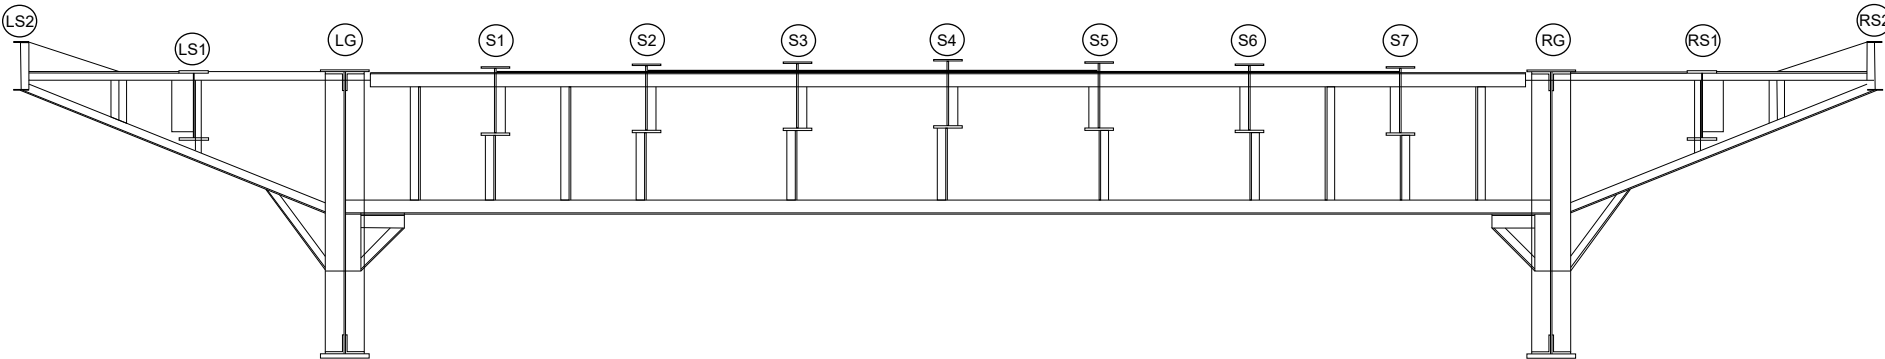

Span 5W - Floorbeam 0
West Elevation

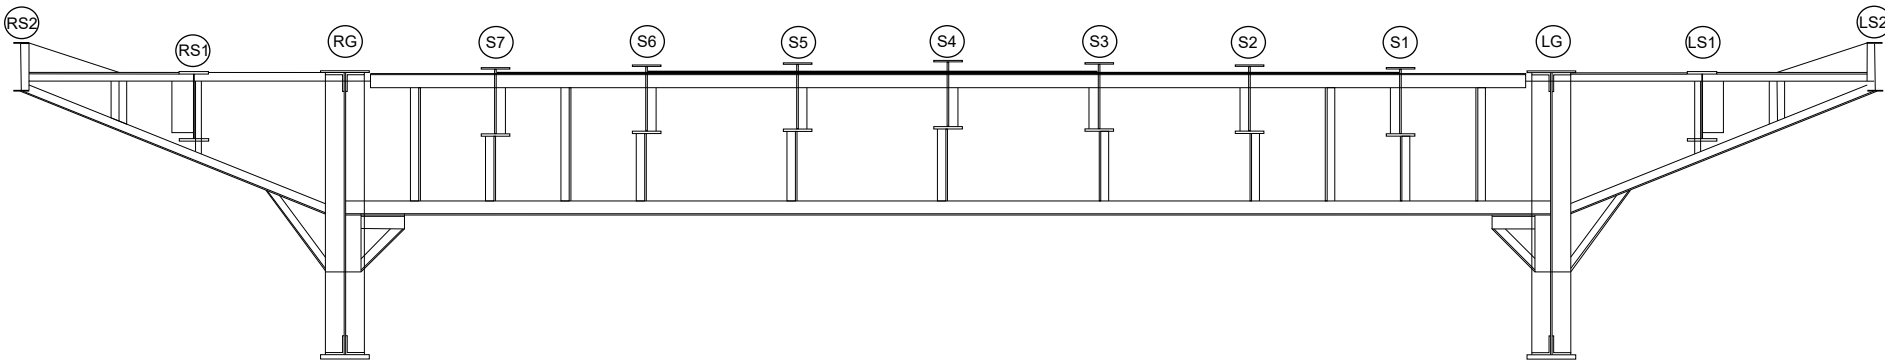

Span 5W - Floorbeam 0
East Elevation

REVISION 	DATE	CREW	REVISION 	DATE	CREW	Span 5W - Floorbeam 0
REVISION 	DATE	CREW	REVISION 	DATE	CREW	

Field Notes


PROJECT NO. P402230034

BRIDGE NO. LUC-2-1862


DATE _____

SHEET _____

CREW _____

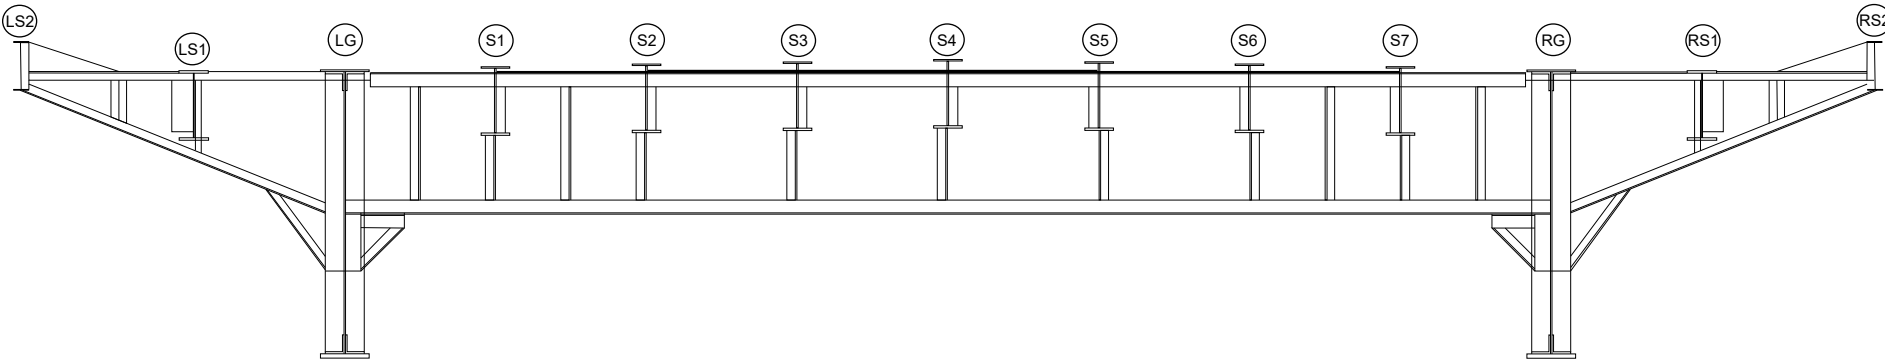

Span 5W - Floorbeam 1
West Elevation

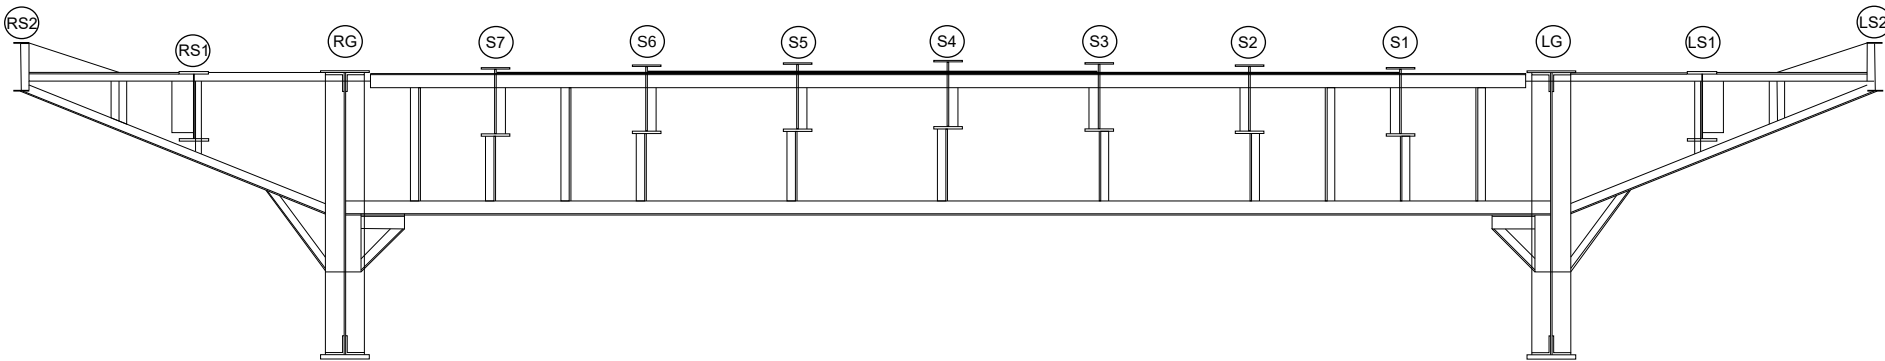

Span 5W - Floorbeam 1
East Elevation

REVISION 	DATE	CREW	REVISION 	DATE	CREW
REVISION 	DATE	CREW	REVISION 	DATE	CREW
Span 5W - Floorbeam 1					

Field Notes


PROJECT NO. P402230034

BRIDGE NO. LUC-2-1862


DATE _____

SHEET _____

CREW _____

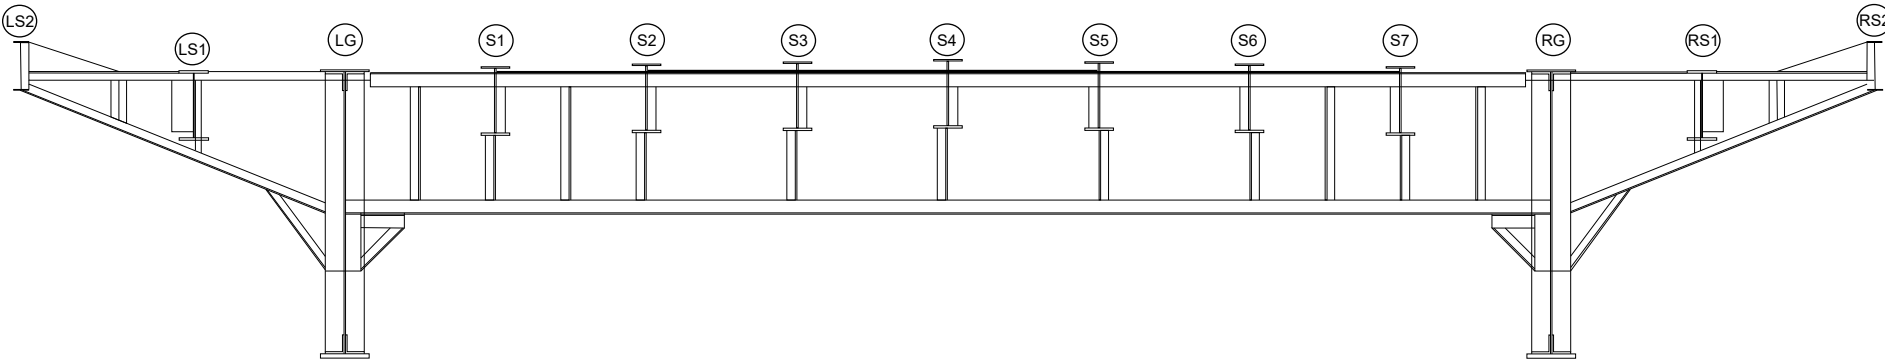

Span 5W - Floorbeam 2
West Elevation

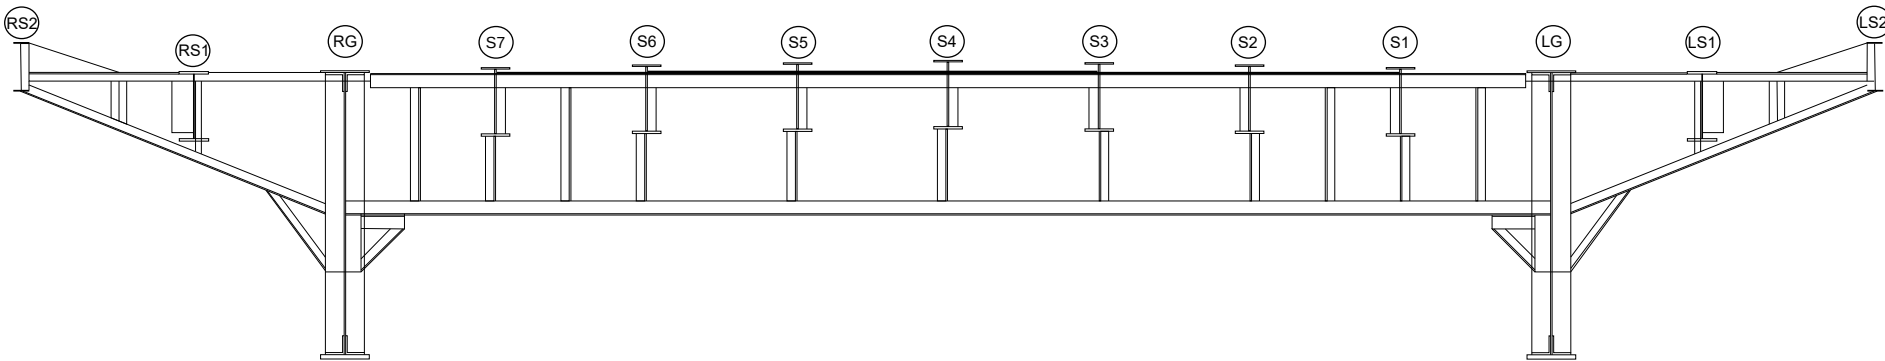

Span 5W - Floorbeam 2
East Elevation

REVISION 	DATE	CREW	REVISION 	DATE	CREW
REVISION 	DATE	CREW	REVISION 	DATE	CREW

Span 5W - Floorbeam 2

Field Notes


PROJECT NO. P402230034

BRIDGE NO. LUC-2-1862


DATE _____

SHEET _____

CREW _____

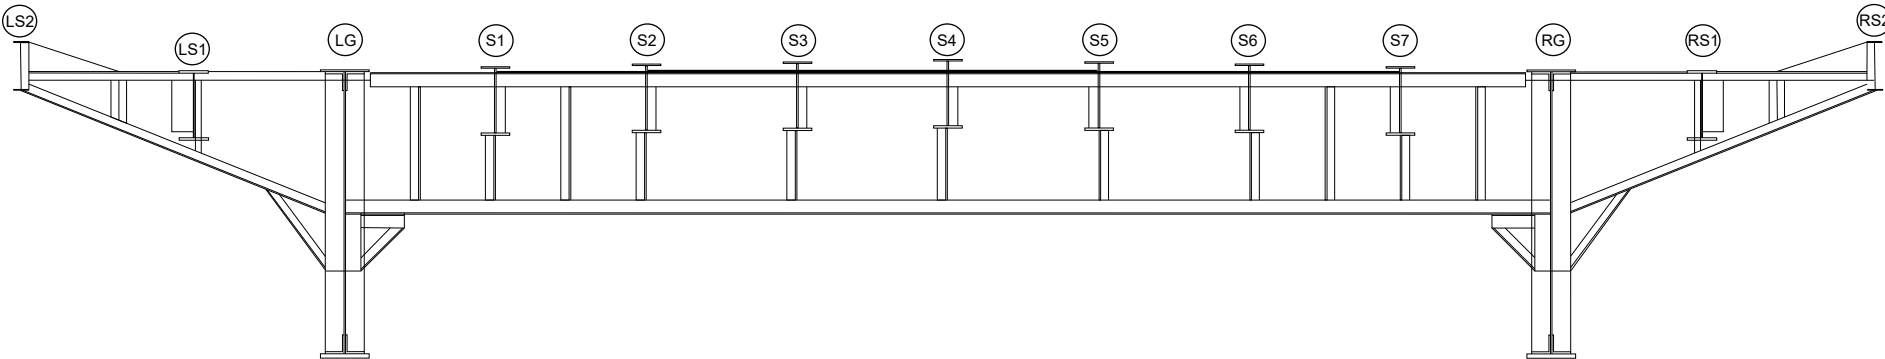

Span 5W - Floorbeam 3
West Elevation

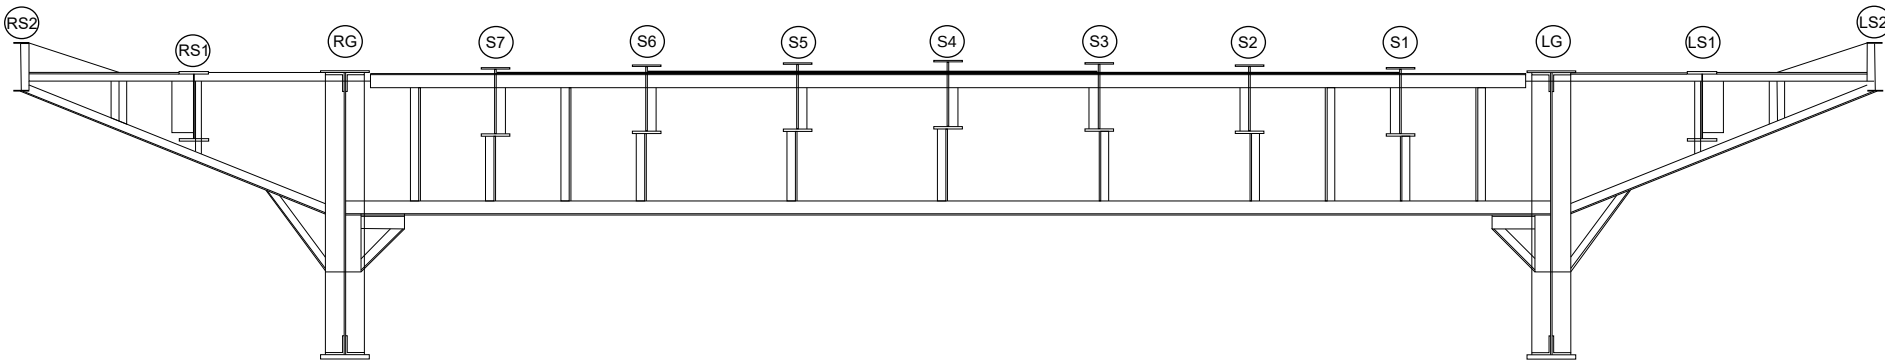

Span 5W - Floorbeam 3
East Elevation

REVISION 	DATE	CREW	REVISION 	DATE	CREW
REVISION 	DATE	CREW	REVISION 	DATE	CREW
Span 5W - Floorbeam 3					

Field Notes


PROJECT NO. P402230034

BRIDGE NO. LUC-2-1862

DATE _____

SHEET _____

CREW _____

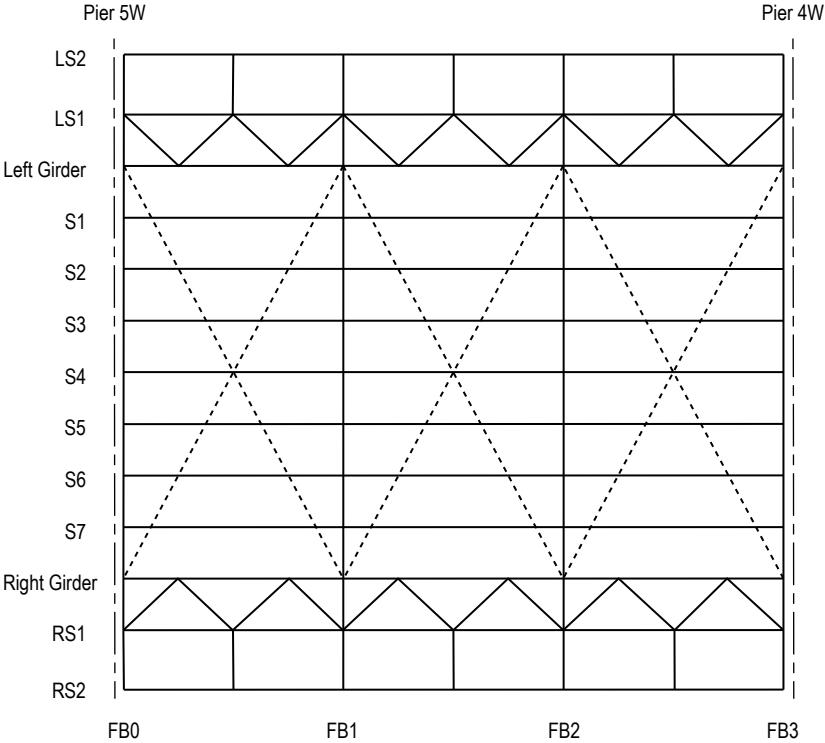

REVISION 	DATE	CREW	REVISION 	DATE	CREW
REVISION 	DATE	CREW	REVISION 	DATE	CREW

Span 5W - Framing Plan

Field Notes


PROJECT NO. P402230034

BRIDGE NO. LUC-2-1862

DATE _____

SHEET _____

CREW _____

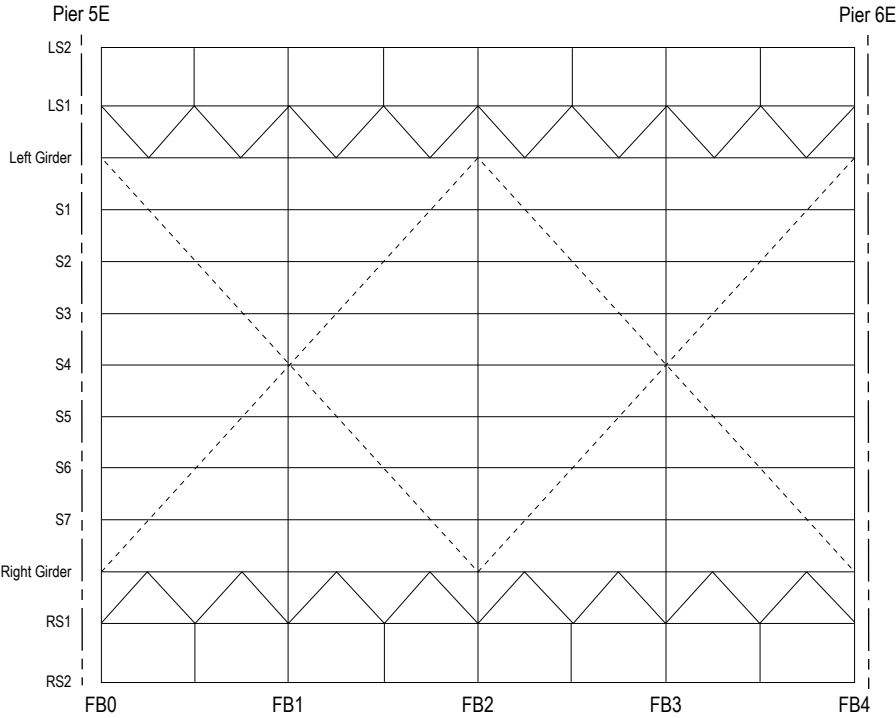

REVISION 	DATE	CREW	REVISION 	DATE	CREW
REVISION 	DATE	CREW	REVISION 	DATE	CREW

Span 6E - Framing Plan

Field Notes


PROJECT NO. P402230034

BRIDGE NO. LUC-2-1862


DATE _____

SHEET _____

CREW _____

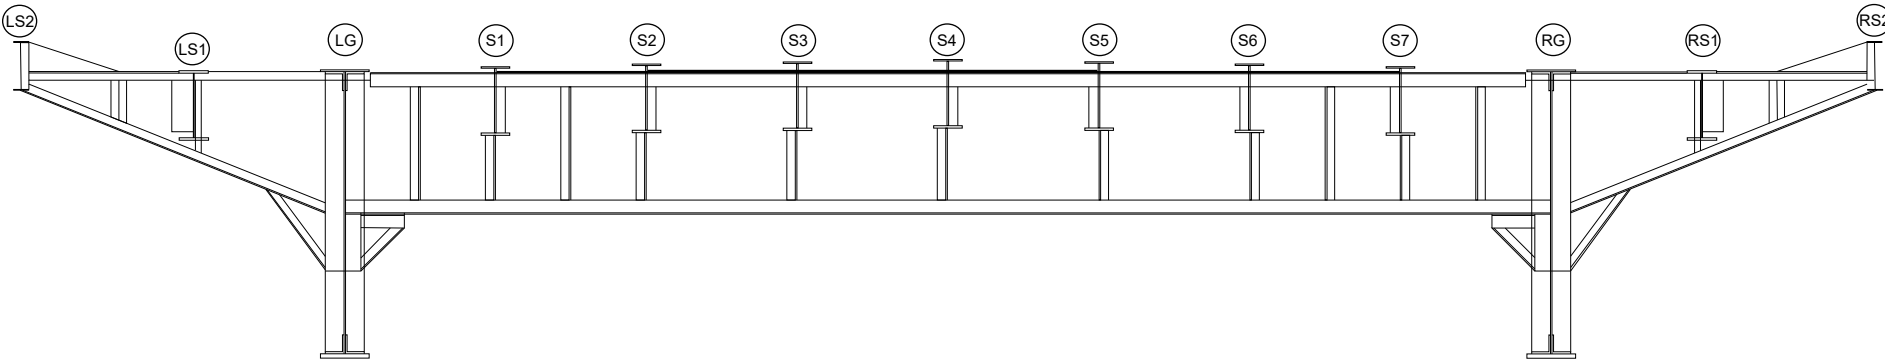

Span 6W - Floorbeam 0
West Elevation

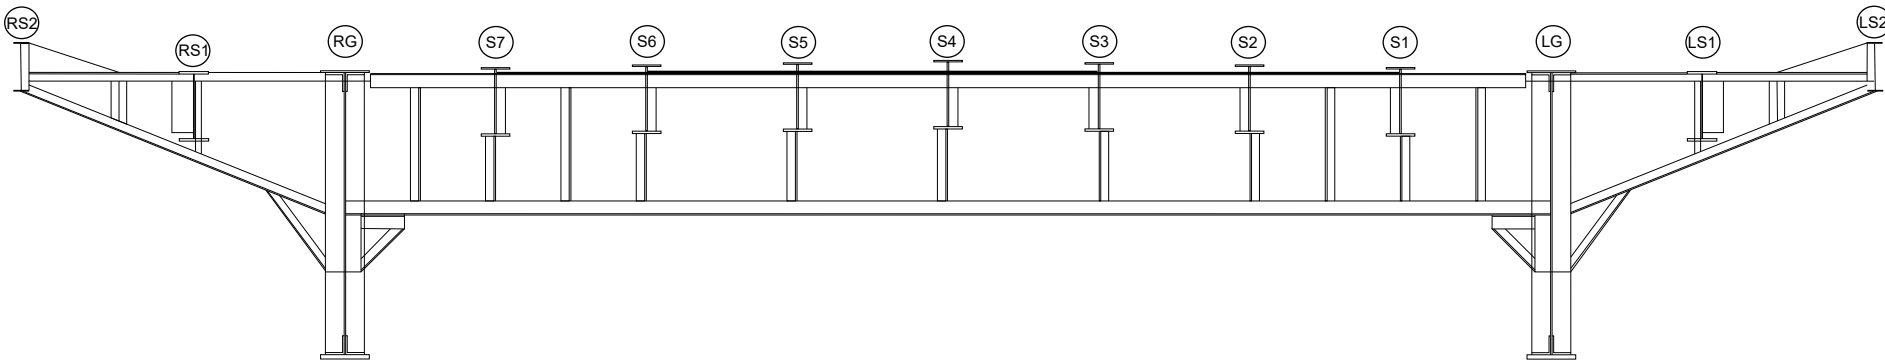

Span 6W - Floorbeam 0
East Elevation

REVISION 	DATE	CREW	REVISION 	DATE	CREW
REVISION 	DATE	CREW	REVISION 	DATE	CREW
Span 6W - Floorbeam 0					

Field Notes


PROJECT NO. P402230034

BRIDGE NO. LUC-2-1862


DATE _____

SHEET _____

CREW _____

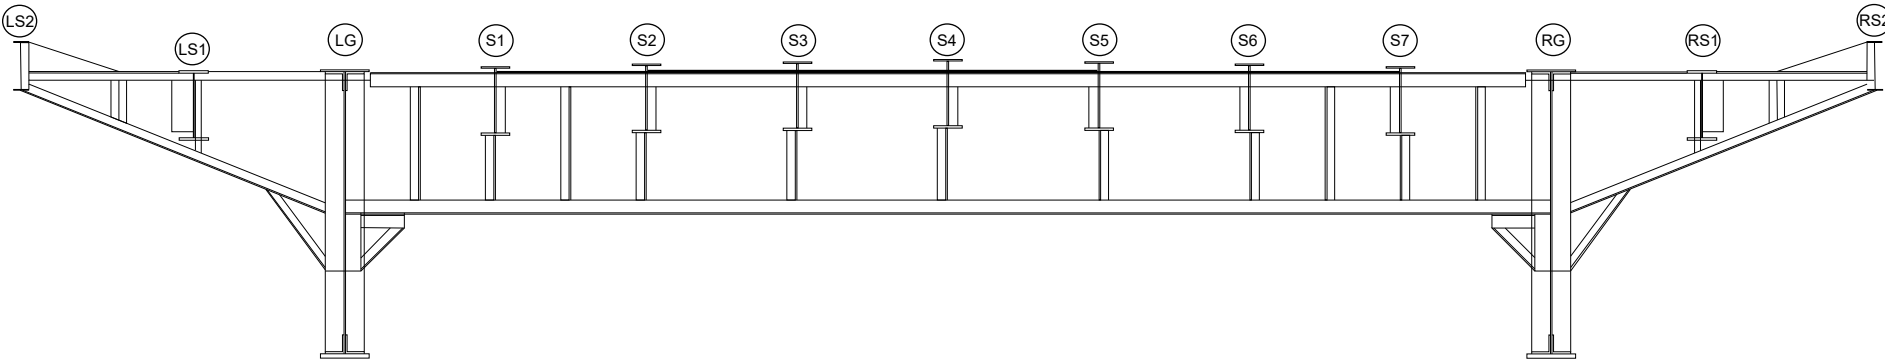

Span 6W - Floorbeam 1
West Elevation

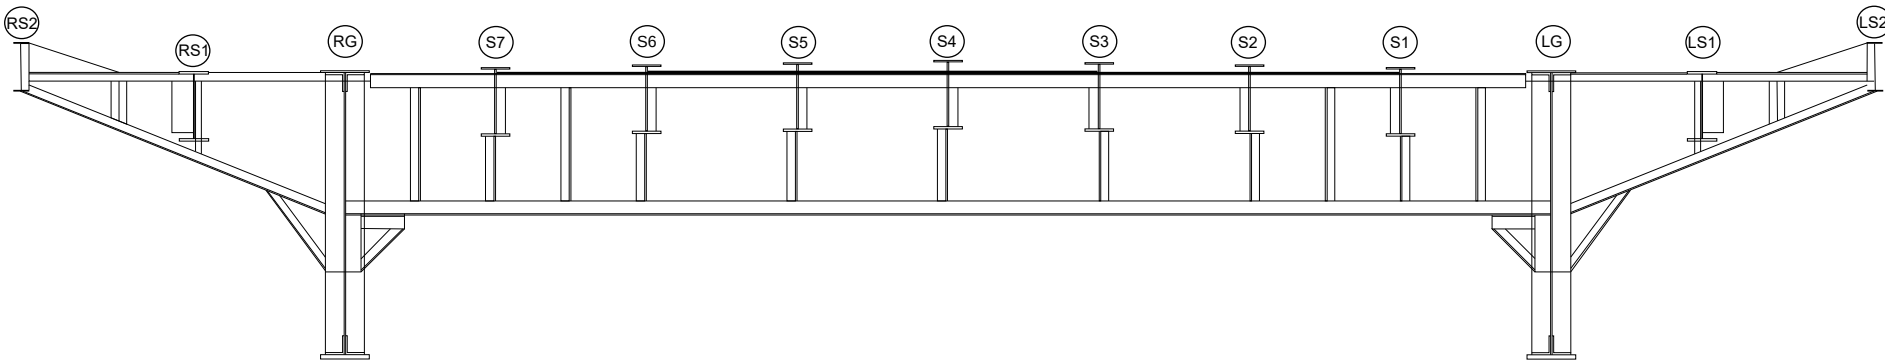

Span 6W - Floorbeam 1
East Elevation

REVISION 	DATE	CREW	REVISION 	DATE	CREW	Span 6W - Floorbeam 1
REVISION 	DATE	CREW	REVISION 	DATE	CREW	

Field Notes


PROJECT NO. P402230034

BRIDGE NO. LUC-2-1862


DATE _____

SHEET _____

CREW _____

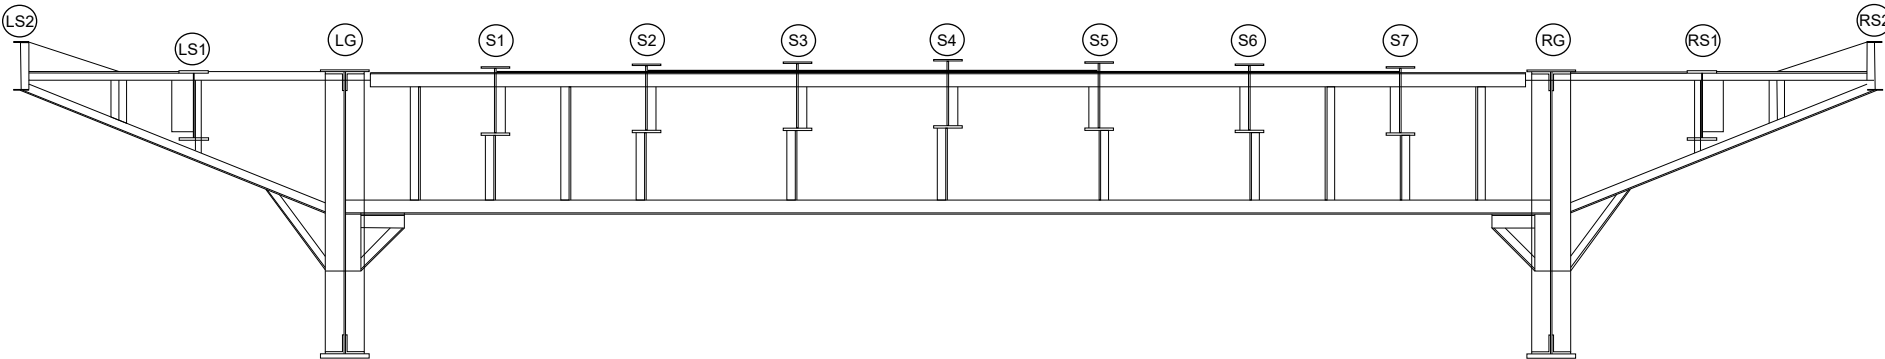

Span 6W - Floorbeam 2
West Elevation

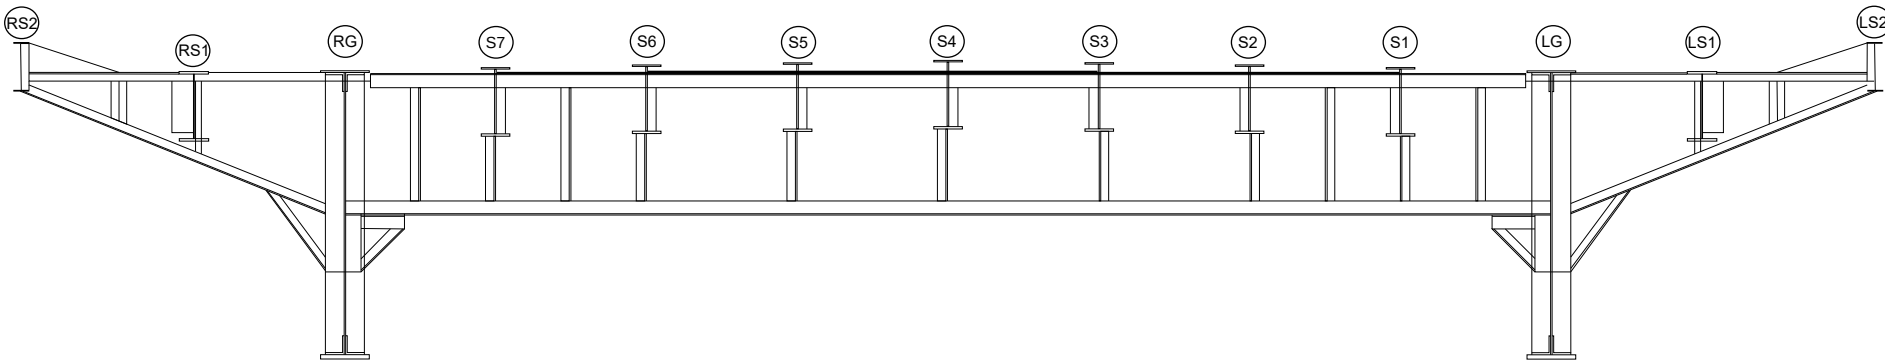

Span 6W - Floorbeam 2
East Elevation

REVISION	DATE	CREW	REVISION	DATE	CREW	Span 6W - Floorbeam 2
REVISION	DATE	CREW	REVISION	DATE	CREW	

Field Notes


PROJECT NO. P402230034

BRIDGE NO. LUC-2-1862


DATE _____

SHEET _____

CREW _____

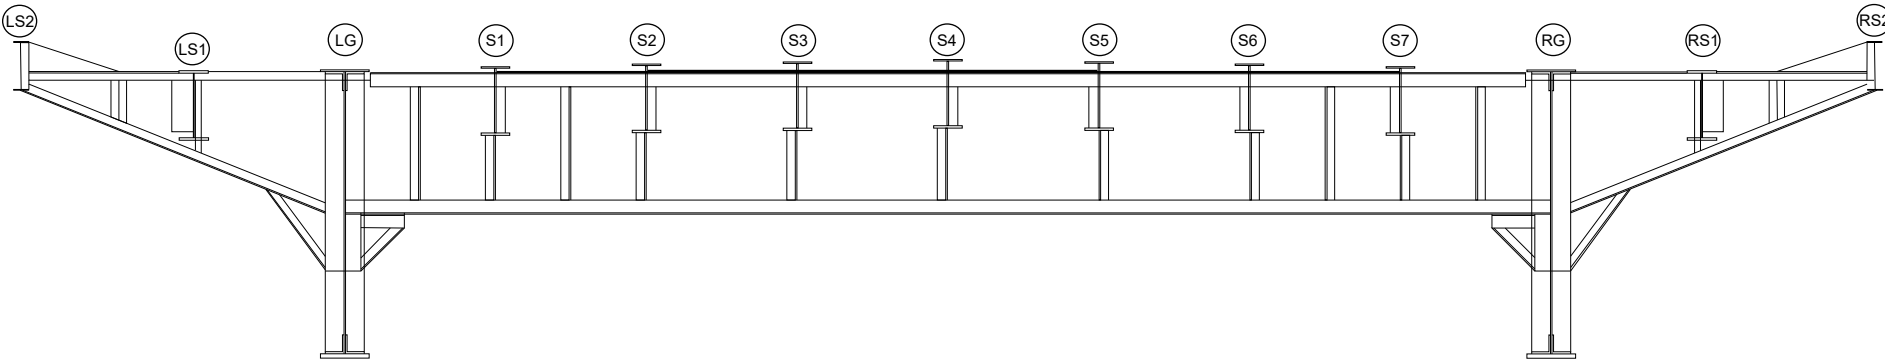

Span 6W - Floorbeam 3
West Elevation

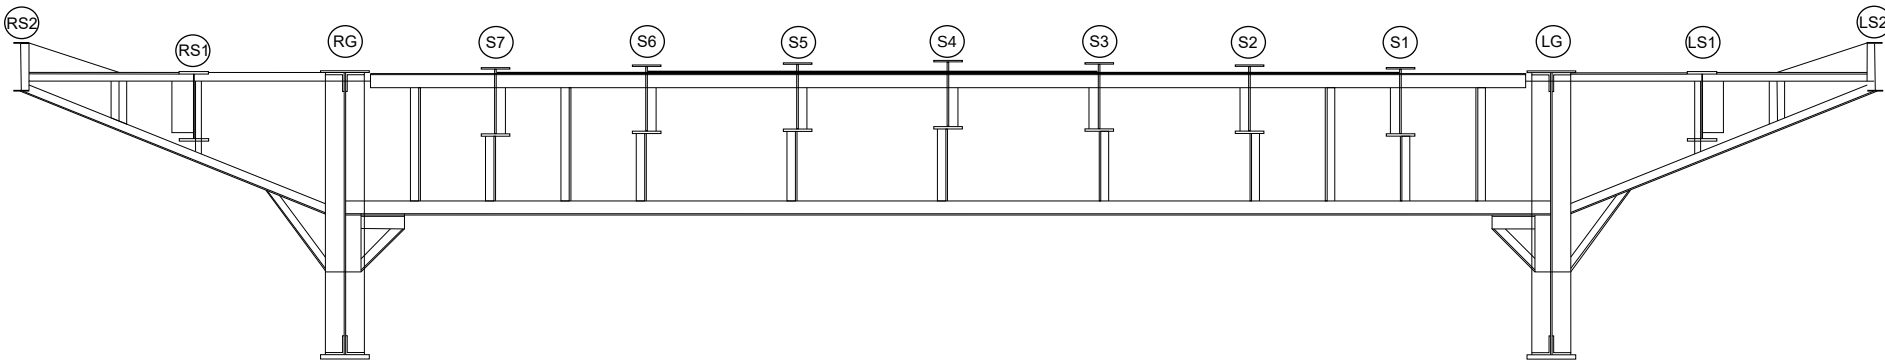

Span 6W - Floorbeam 3
East Elevation

REVISION	DATE	CREW	REVISION	DATE	CREW	Span 6W - Floorbeam 3
REVISION	DATE	CREW	REVISION	DATE	CREW	

Field Notes


PROJECT NO. P402230034

BRIDGE NO. LUC-2-1862

DATE _____

SHEET _____

CREW _____

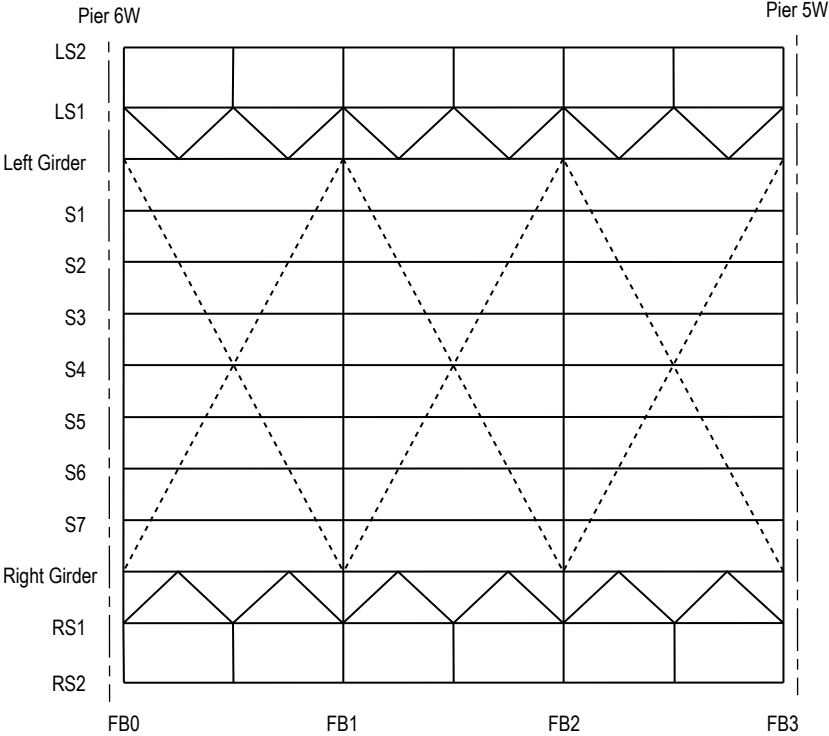

REVISION 	DATE	CREW	REVISION 	DATE	CREW
REVISION 	DATE	CREW	REVISION 	DATE	CREW

Span 6W - Framing Plan

Field Notes


PROJECT NO. P402230034

BRIDGE NO. LUC-2-1862

DATE _____

SHEET _____

CREW _____

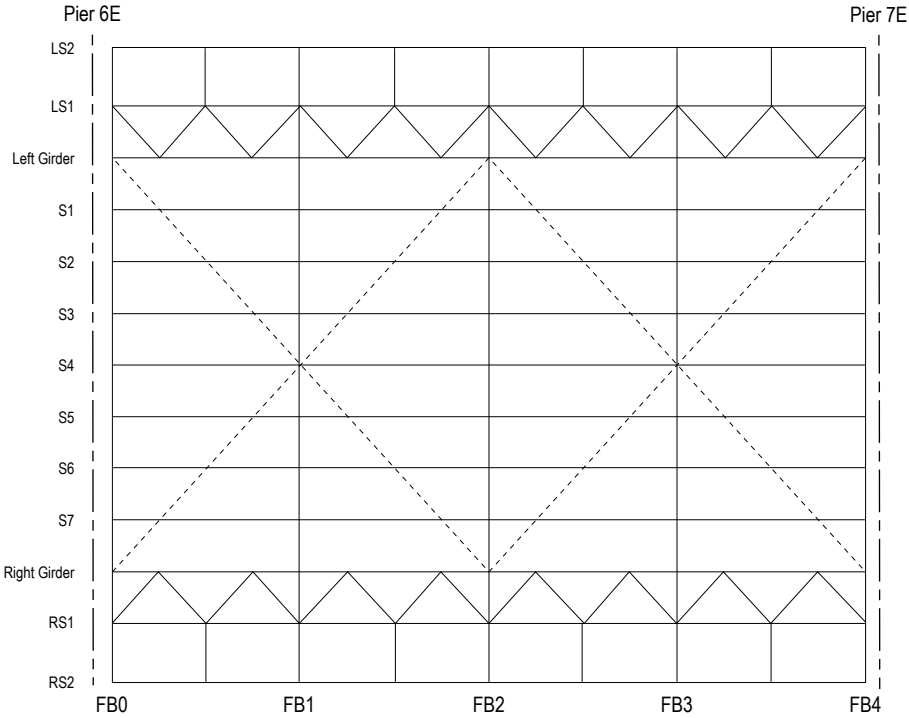


REVISION 	DATE	CREW	REVISION 	DATE	CREW
REVISION 	DATE	CREW	REVISION 	DATE	CREW


Span 7E - Framing Plan

Field Notes

PROJECT NO. P402230034 BRIDGE NO. LUC-2-1862
DATE _____ SHEET _____
CREW _____

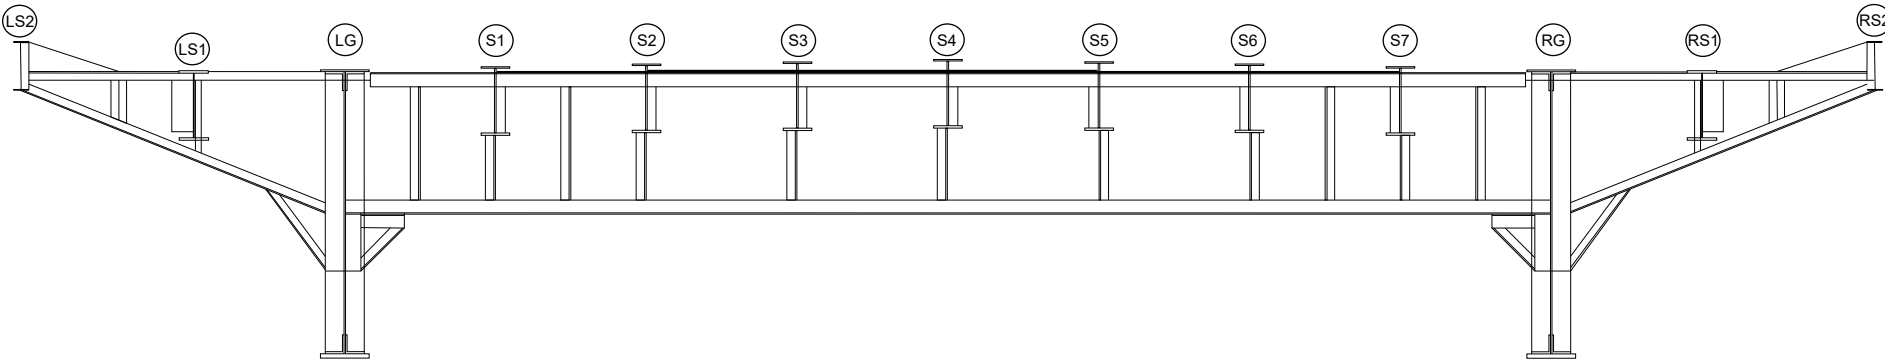

Span 7W - Floorbeam 0
West Elevation

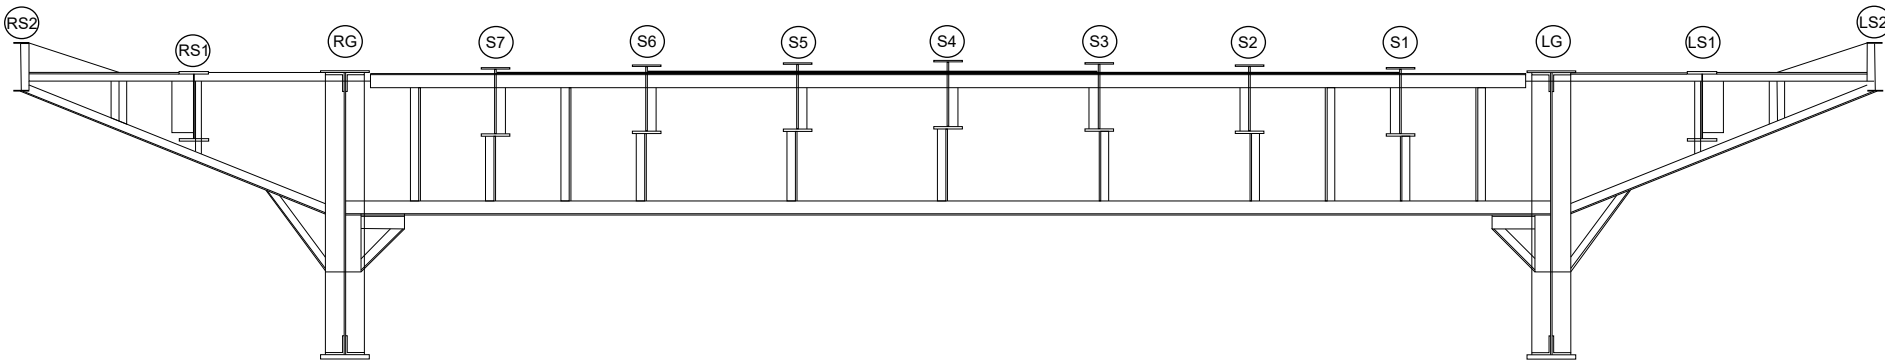

Span 7W - Floorbeam 0
East Elevation

REVISION 	DATE	CREW	REVISION 	DATE	CREW	Span 7W - Floorbeam 0
REVISION 	DATE	CREW	REVISION 	DATE	CREW	

Field Notes


PROJECT NO. P402230034

BRIDGE NO. LUC-2-1862


DATE _____

SHEET _____

CREW _____

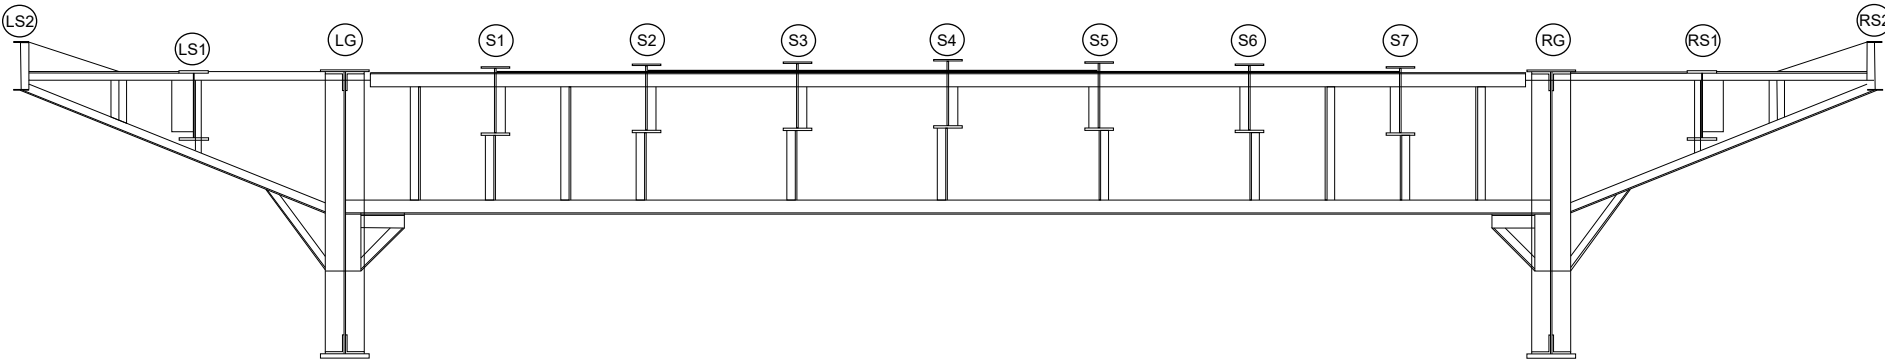

Span 7W - Floorbeam 1
West Elevation

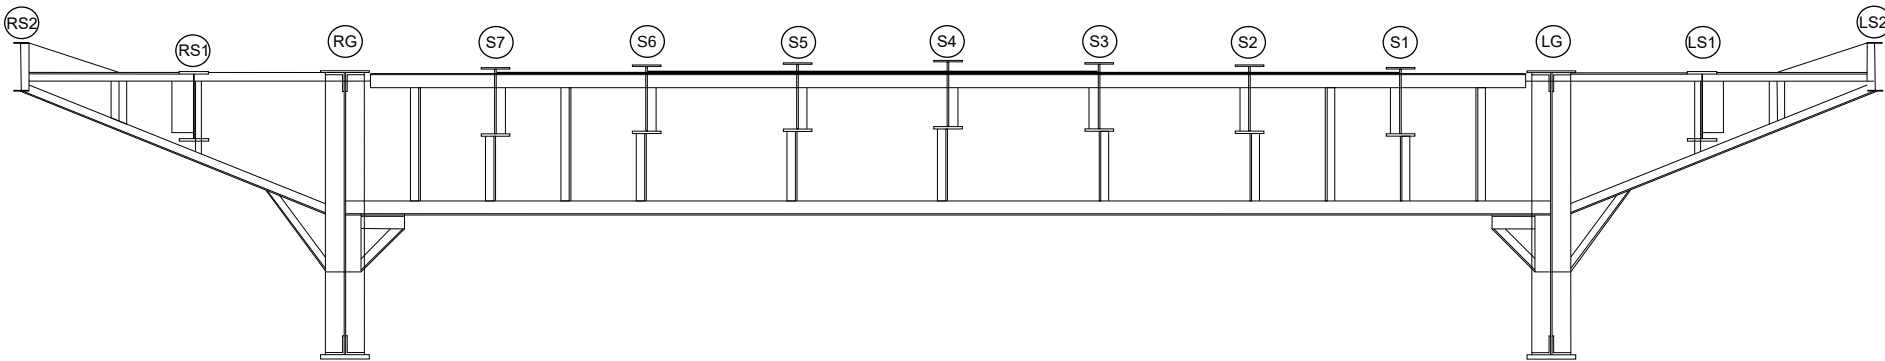


Span 7W - Floorbeam 1
East Elevation


REVISION 	DATE	CREW	REVISION 	DATE	CREW	Span 7W - Floorbeam 1
REVISION 	DATE	CREW	REVISION 	DATE	CREW	

Field Notes

PROJECT NO. P402230034 BRIDGE NO. LUC-2-1862
DATE _____ SHEET _____
CREW _____

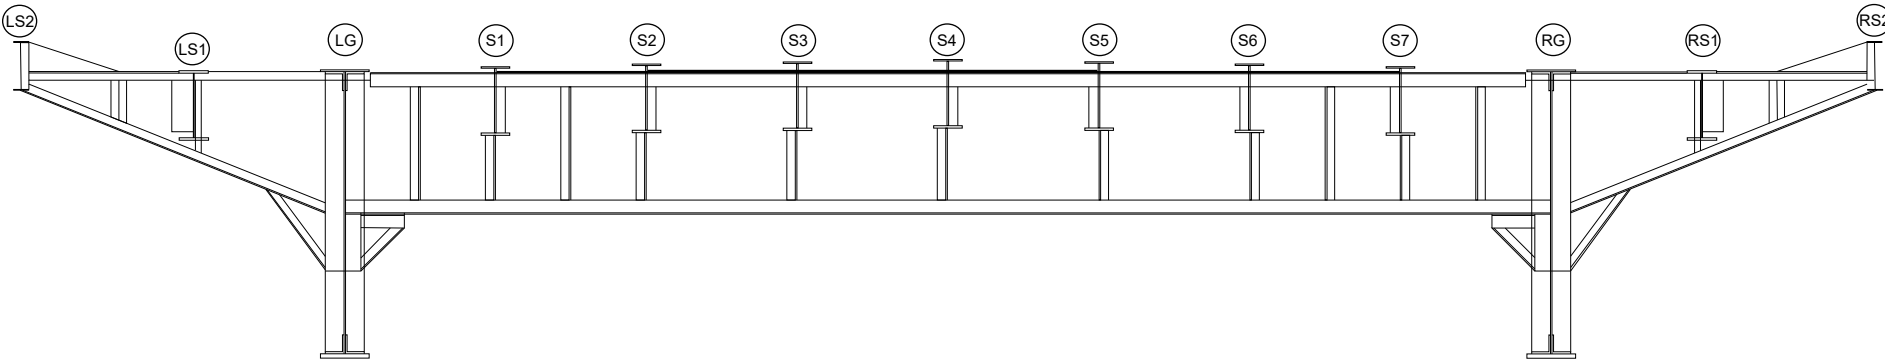

Span 7W - Floorbeam 2
West Elevation

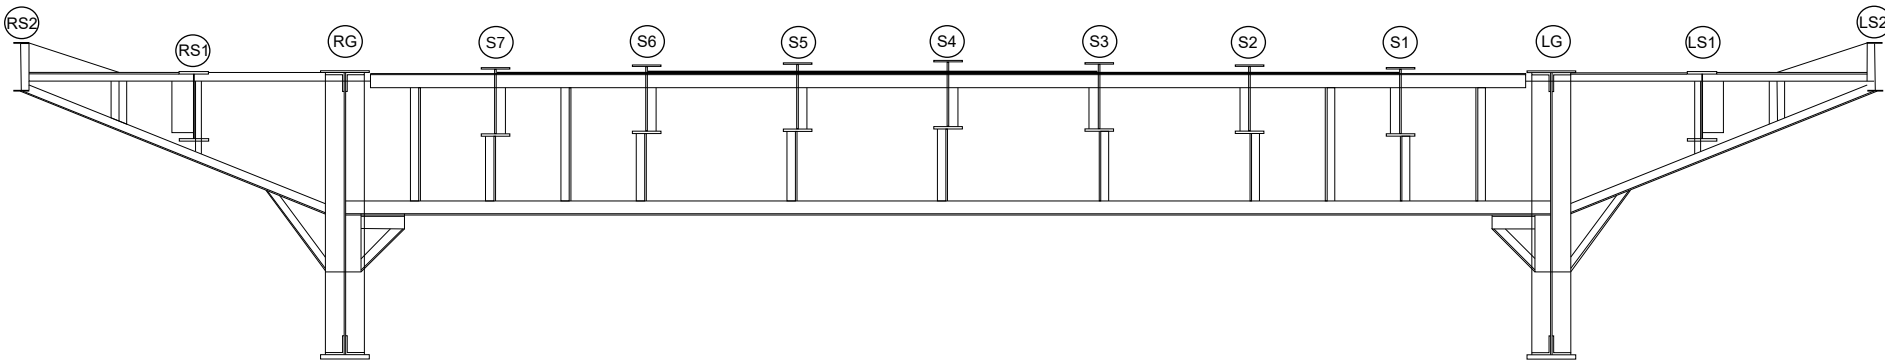

Span 7W - Floorbeam 2
East Elevation

REVISION 	DATE	CREW	REVISION 	DATE	CREW	Span 7W - Floorbeam 2
REVISION 	DATE	CREW	REVISION 	DATE	CREW	

Field Notes


PROJECT NO. P402230034

BRIDGE NO. LUC-2-1862


DATE _____

SHEET _____

CREW _____

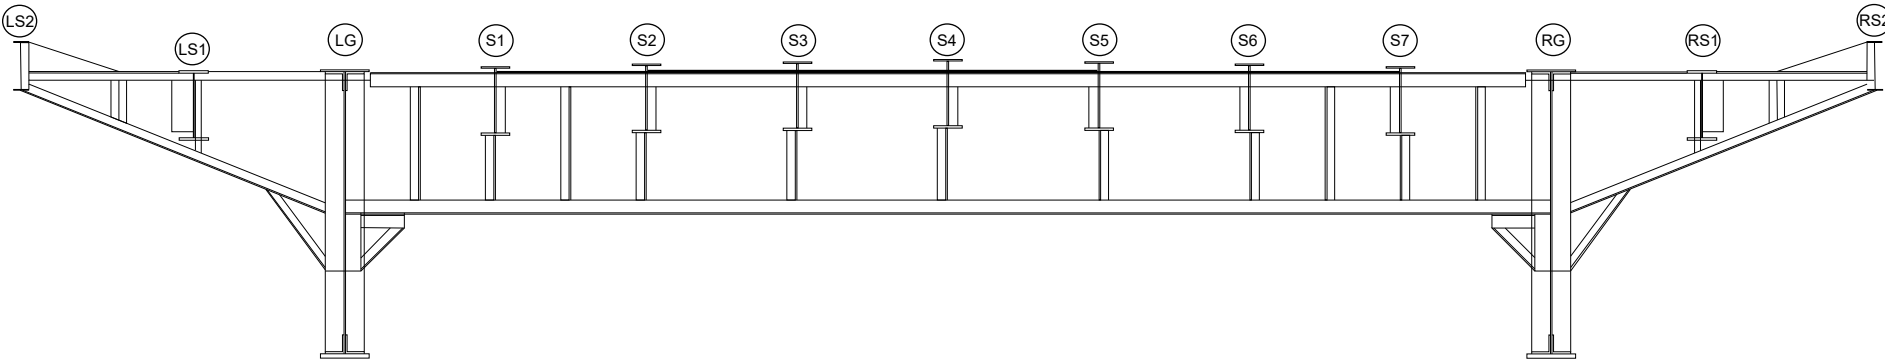

Span 7W - Floorbeam 3
West Elevation

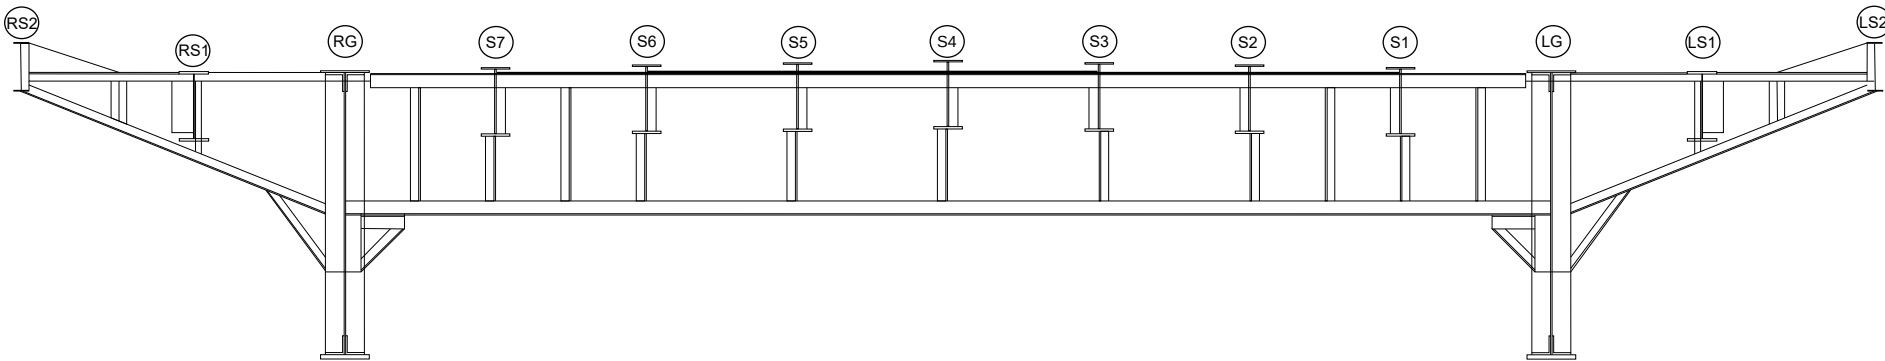

Span 7W - Floorbeam 3
East Elevation

REVISION 	DATE	CREW	REVISION 	DATE	CREW
REVISION 	DATE	CREW	REVISION 	DATE	CREW

Span 7W - Floorbeam 3

Field Notes


PROJECT NO. P402230034

BRIDGE NO. LUC-2-1862

DATE _____

SHEET _____

CREW _____

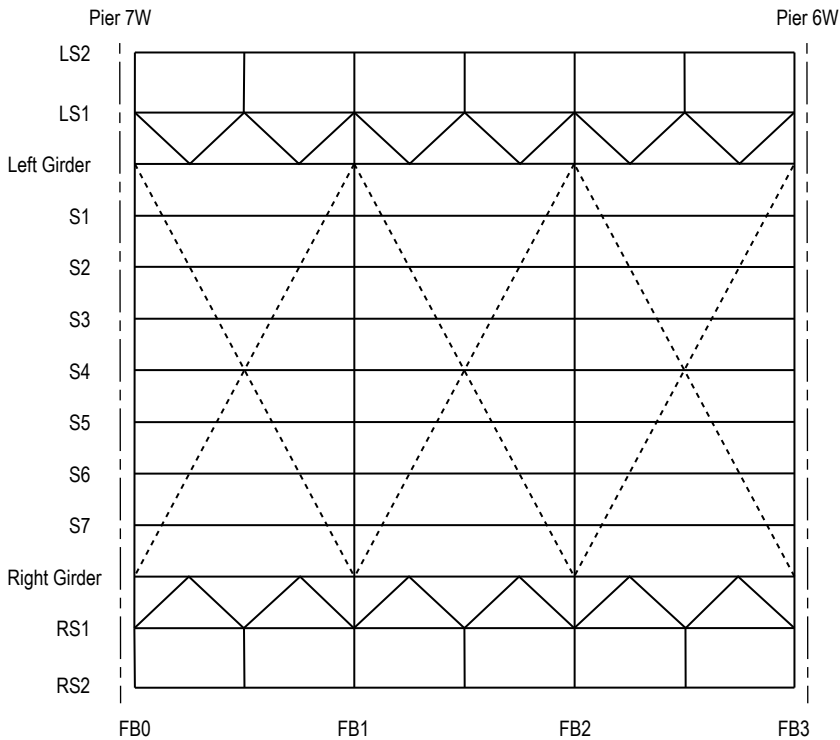

REVISION	1	DATE	CREW	REVISION	2	DATE	CREW
REVISION	3	DATE	CREW	REVISION	4	DATE	CREW

Span 7W - Framing Plan

Field Notes


PROJECT NO. P402230034

BRIDGE NO. LUC-2-1862

DATE _____

SHEET _____

CREW _____

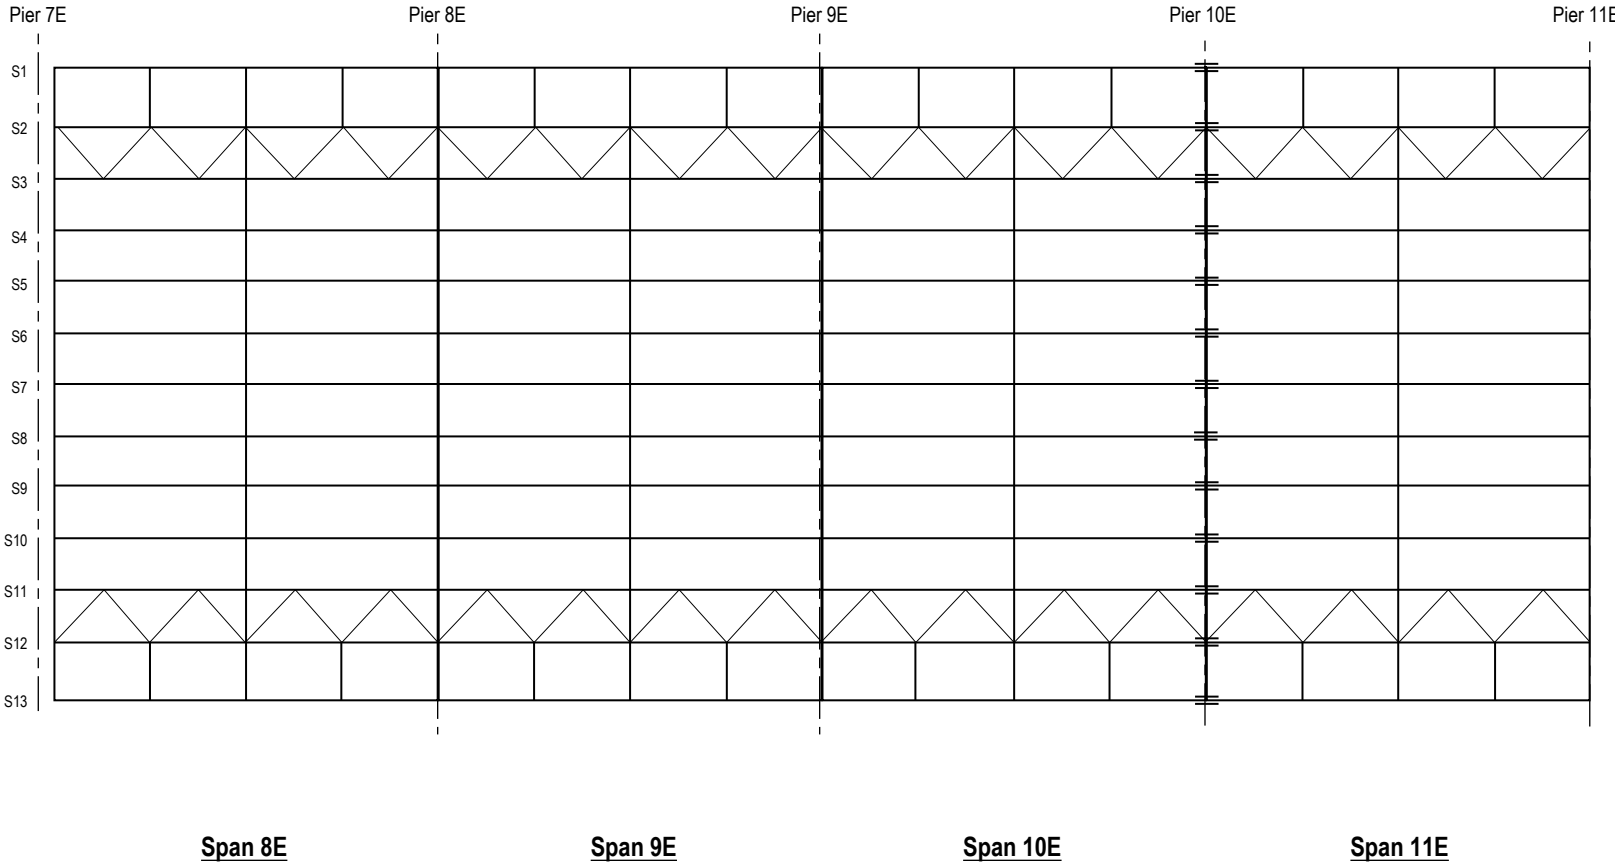

REVISION 	DATE	CREW	REVISION 	DATE	CREW
REVISION 	DATE	CREW	REVISION 	DATE	CREW
Spans 8E, 9E, 10E, 11E - Framing Plan					

Field Notes


PROJECT NO. P402230034

BRIDGE NO. LUC-2-1862

DATE _____

SHEET _____

CREW _____

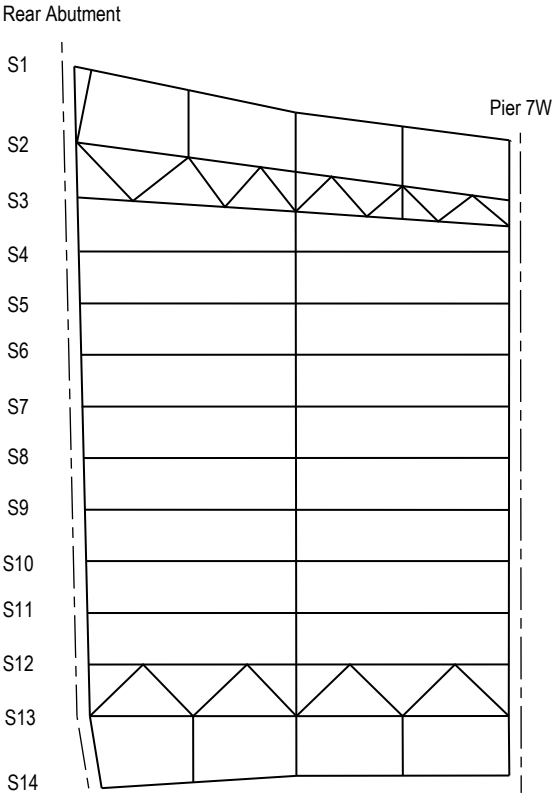

REVISION	1	DATE	CREW	REVISION	2	DATE	CREW
REVISION	3	DATE	CREW	REVISION	4	DATE	CREW

Span 8W - Framing Plan

Field Notes


PROJECT NO. P402230034

BRIDGE NO. LUC-2-1862

DATE _____

SHEET _____

CREW _____

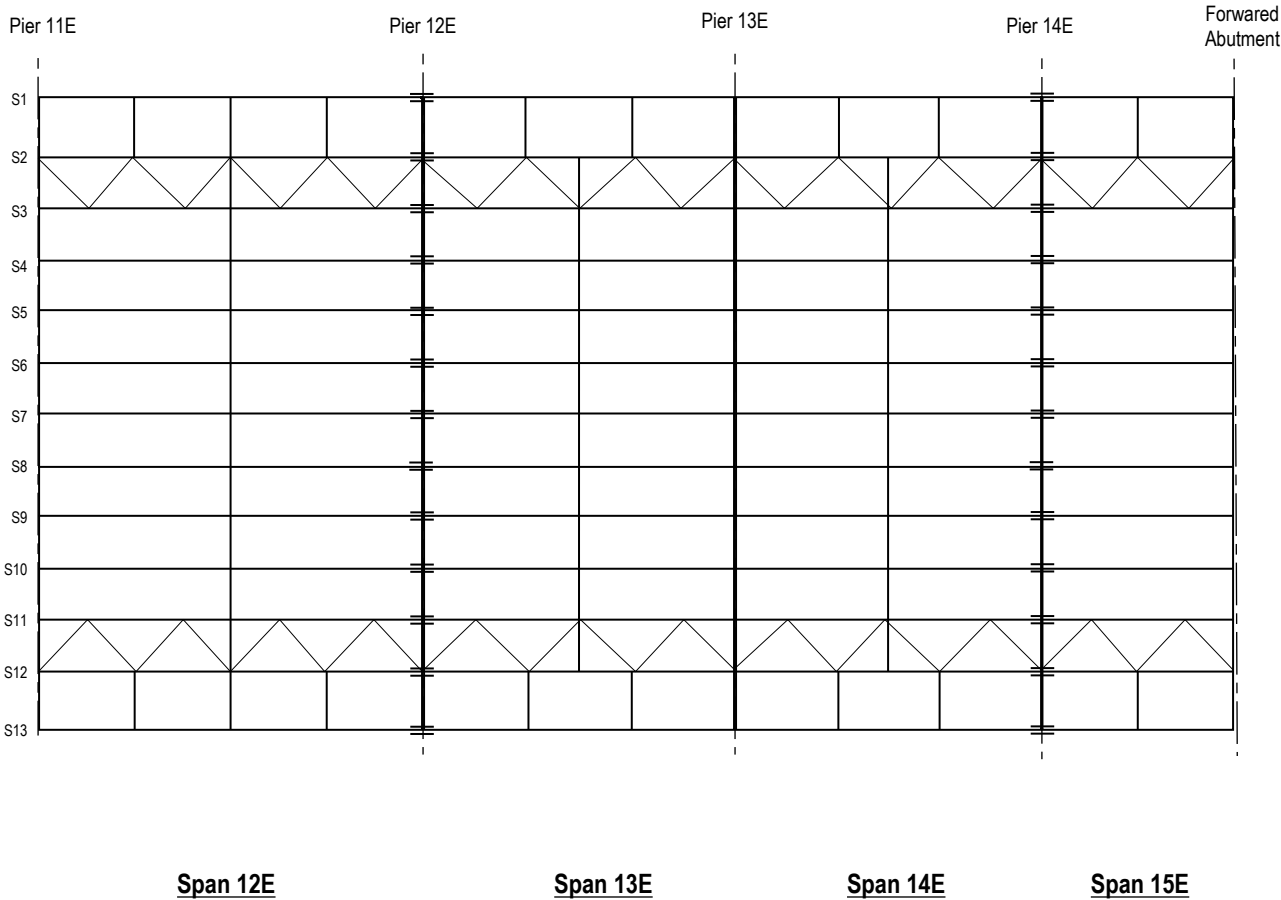

REVISION 	DATE	CREW	REVISION 	DATE	CREW	Spans 12E, 13E,14E, 15E - Framing Plan
REVISION 	DATE	CREW	REVISION 	DATE	CREW	