

Field Notes


PROJECT NO. P402230034

BRIDGE NO. LUC-2-1862


DATE _____

SHEET _____

CREW _____

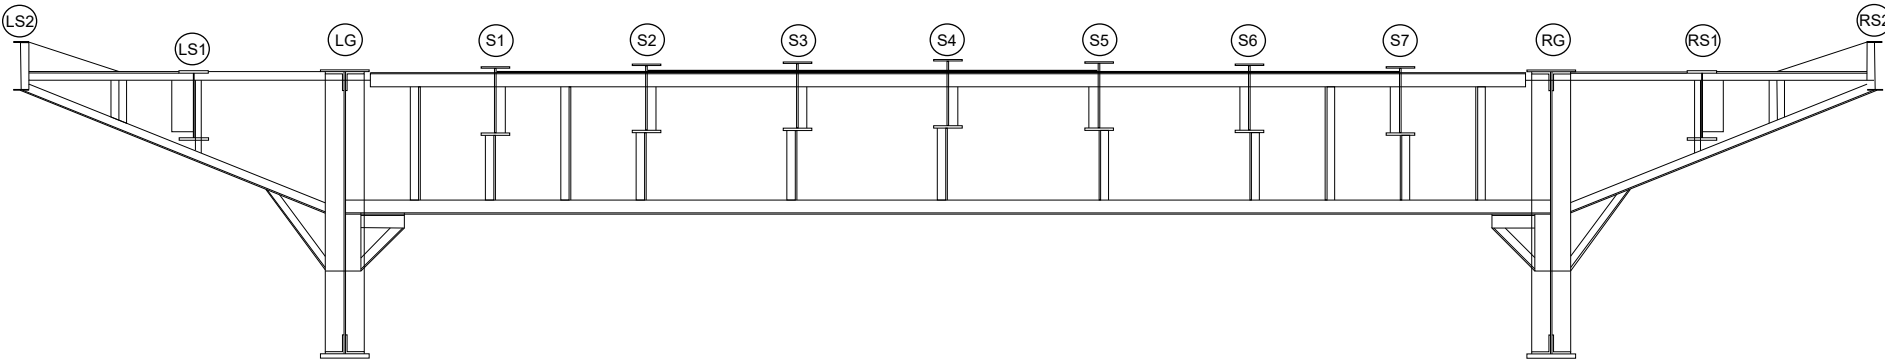

Span 5W - Floorbeam 0
West Elevation

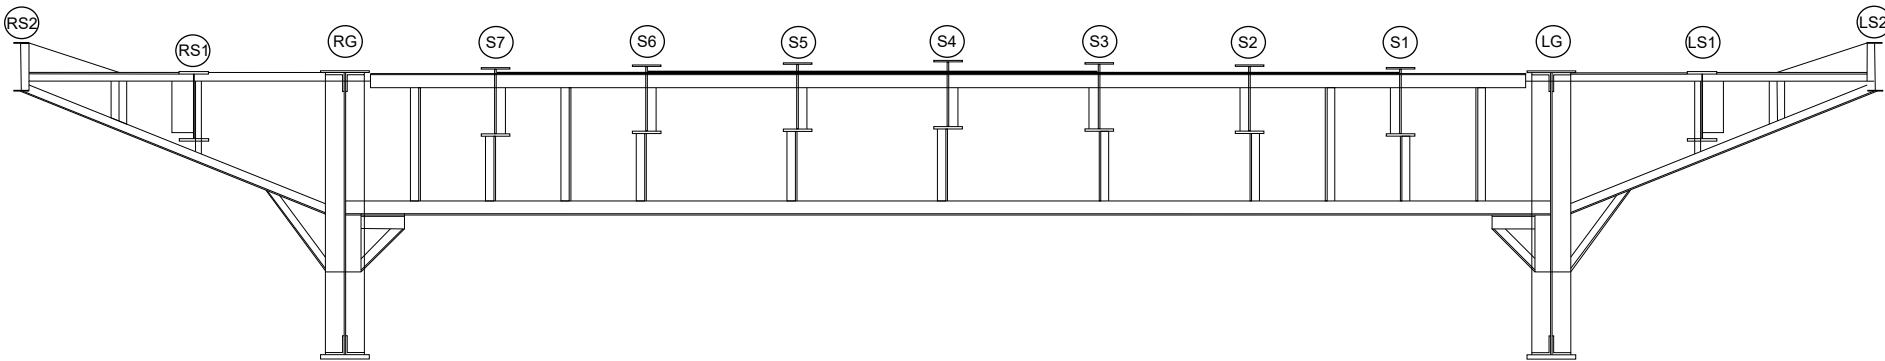

Span 5W - Floorbeam 0
East Elevation

REVISION 	DATE	CREW	REVISION 	DATE	CREW
REVISION 	DATE	CREW	REVISION 	DATE	CREW
Span 5W - Floorbeam 0					

Field Notes


PROJECT NO. P402230034

BRIDGE NO. LUC-2-1862


DATE _____

SHEET _____

CREW _____

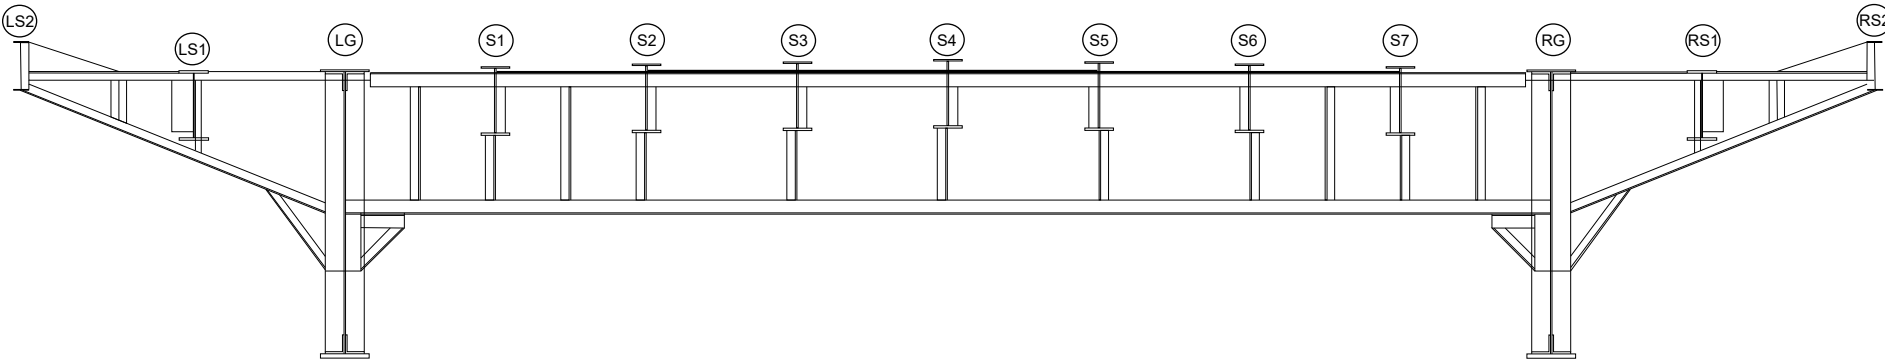

Span 5W - Floorbeam 1
West Elevation

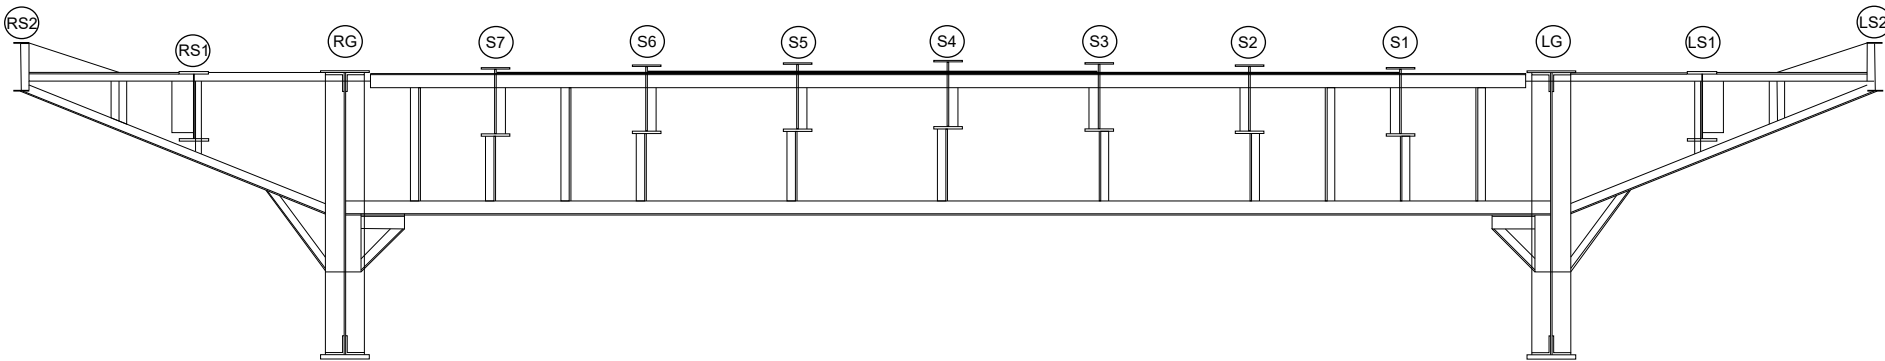

Span 5W - Floorbeam 1
East Elevation

REVISION 	DATE	CREW	REVISION 	DATE	CREW
REVISION 	DATE	CREW	REVISION 	DATE	CREW
Span 5W - Floorbeam 1					

Field Notes


PROJECT NO. P402230034

BRIDGE NO. LUC-2-1862


DATE _____

SHEET _____

CREW _____

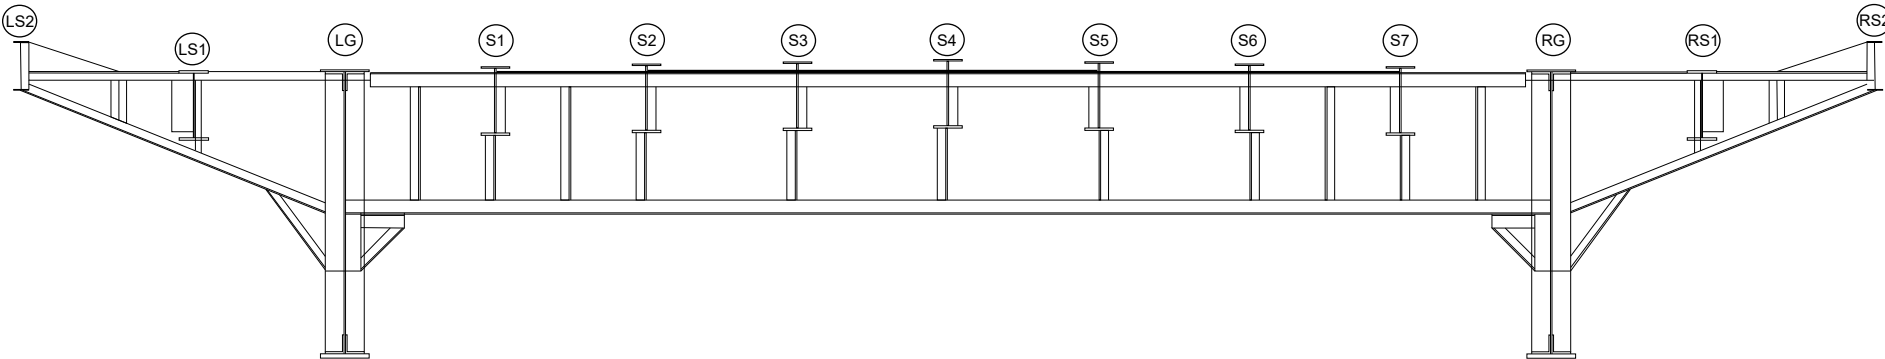

Span 5W - Floorbeam 2
West Elevation

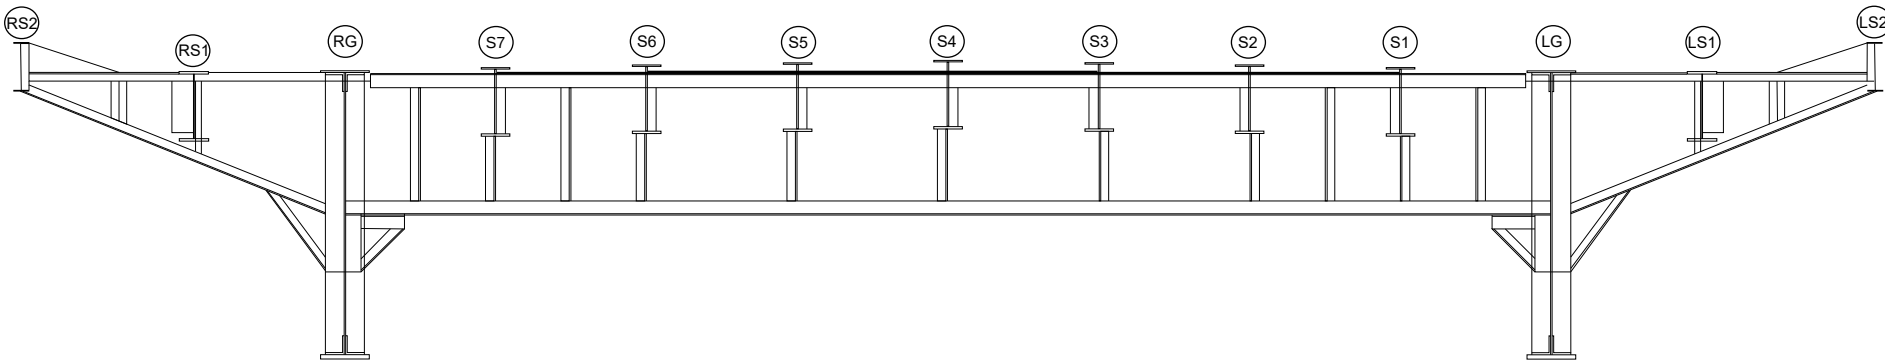


Span 5W - Floorbeam 2
East Elevation


REVISION 	DATE	CREW	REVISION 	DATE	CREW	Span 5W - Floorbeam 2
REVISION 	DATE	CREW	REVISION 	DATE	CREW	

Field Notes

PROJECT NO. P402230034 BRIDGE NO. LUC-2-1862
DATE _____ SHEET _____
CREW _____

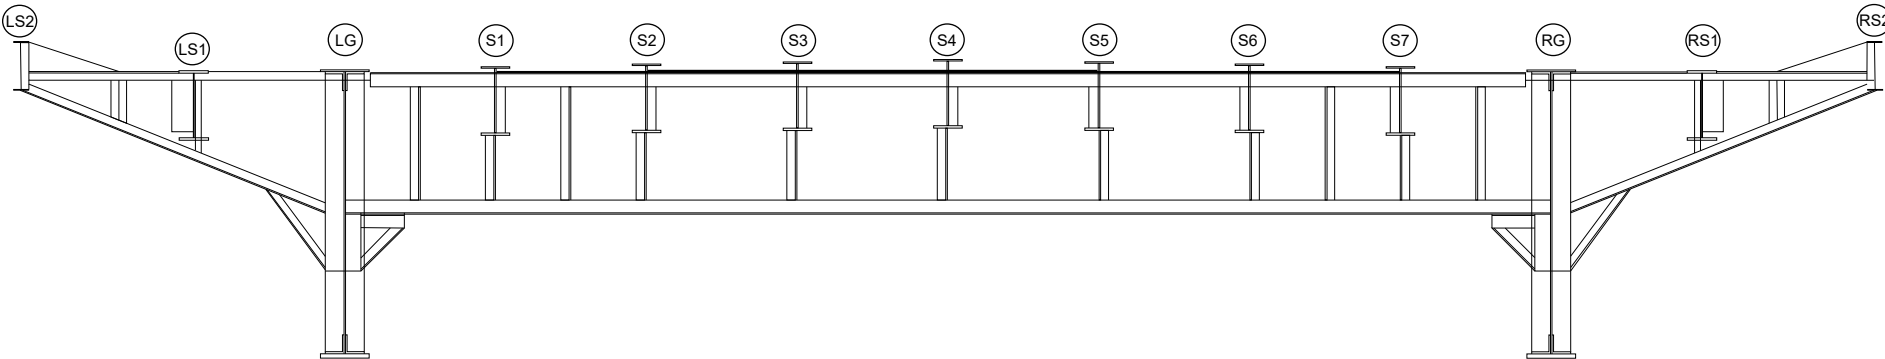

Span 5W - Floorbeam 3
West Elevation

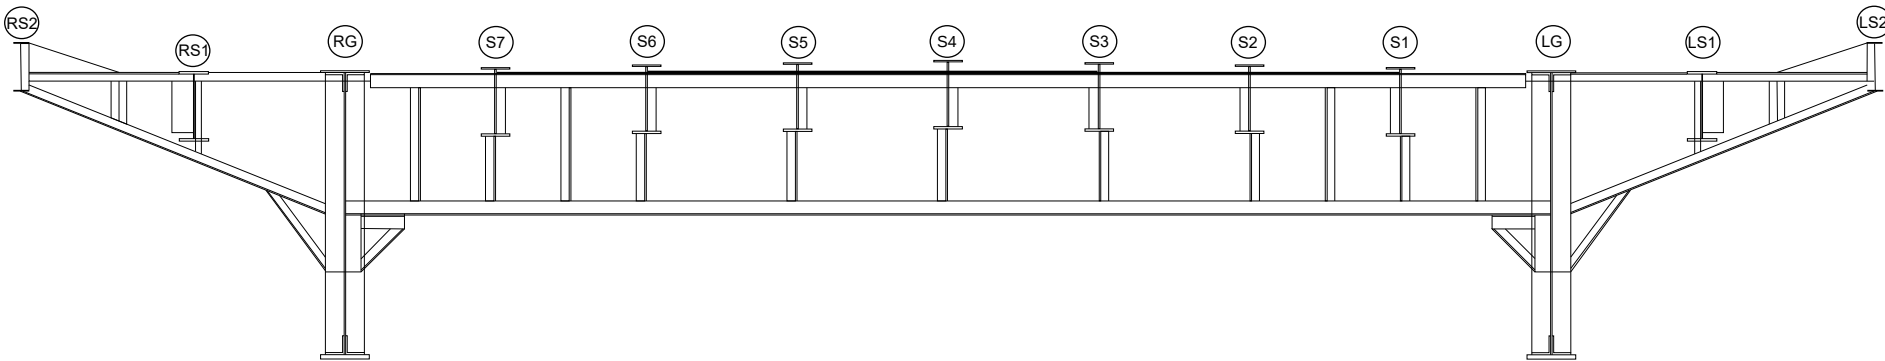

Span 5W - Floorbeam 3
East Elevation

REVISION 	DATE	CREW	REVISION 	DATE	CREW
REVISION 	DATE	CREW	REVISION 	DATE	CREW

Span 5W - Floorbeam 3