

Field Notes


PROJECT NO. P402230034

BRIDGE NO. LUC-2-1862

DATE _____

SHEET _____

CREW _____

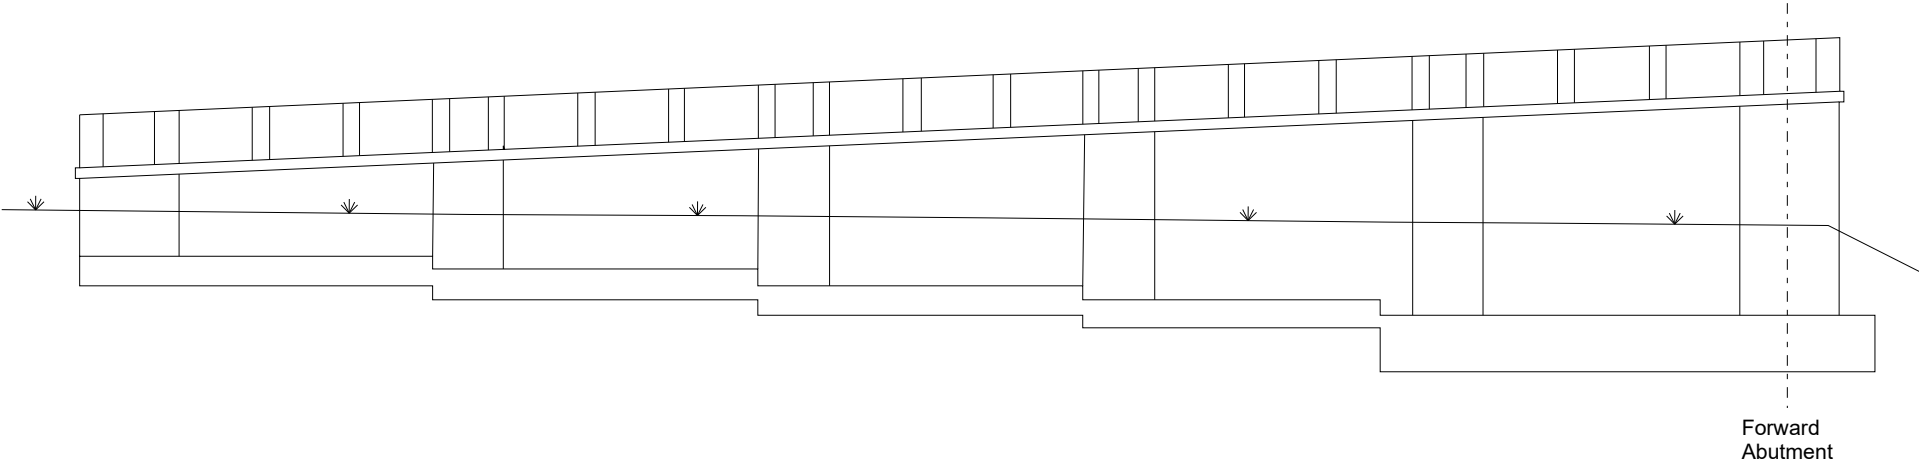

REVISION 	DATE	CREW	REVISION 	DATE	CREW	Forward Abutment North Retaining Wall South Elevation
REVISION 	DATE	CREW	REVISION 	DATE	CREW	

Field Notes




PROJECT NO. P402230034

BRIDGE NO. LUC-2-1862

DATE _____

SHEET _____

CREW _____

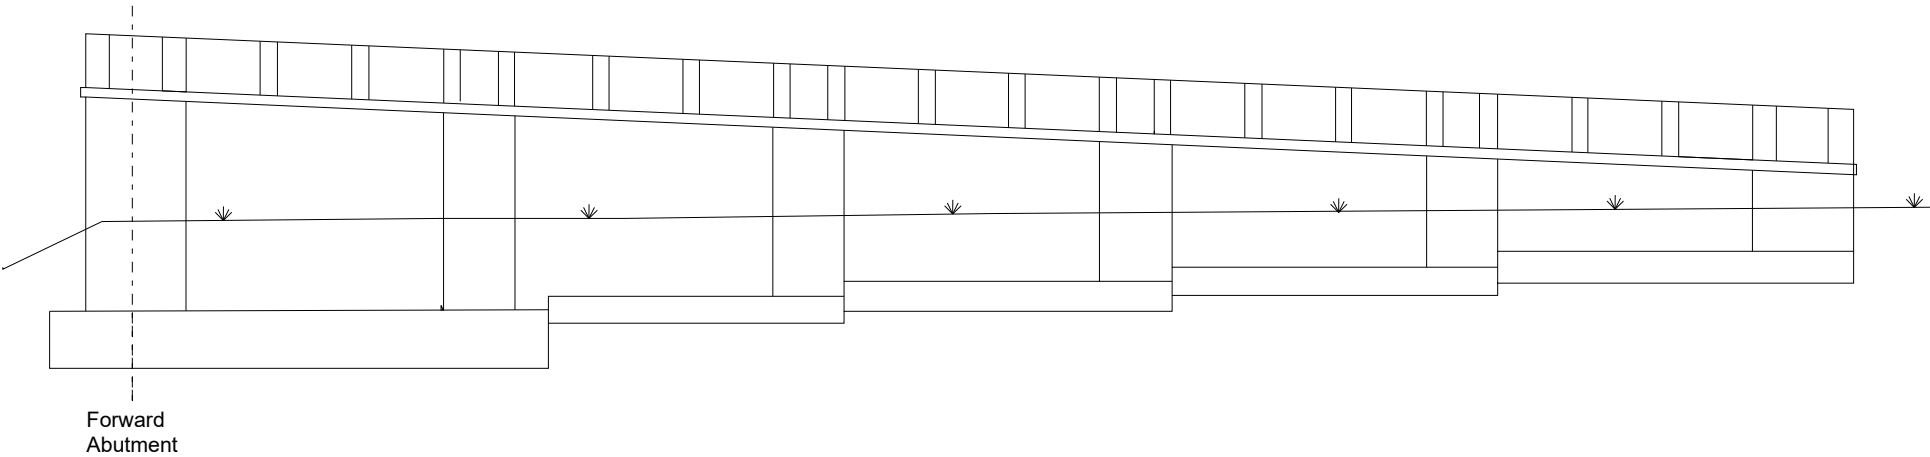

REVISION 	DATE	CREW	REVISION 	DATE	CREW	Forward Abutment South Retaining Wall North Elevation
REVISION 	DATE	CREW	REVISION 	DATE	CREW	

Field Notes




PROJECT NO. P402230034

BRIDGE NO. LUC-2-1862

DATE _____

SHEET _____

CREW _____

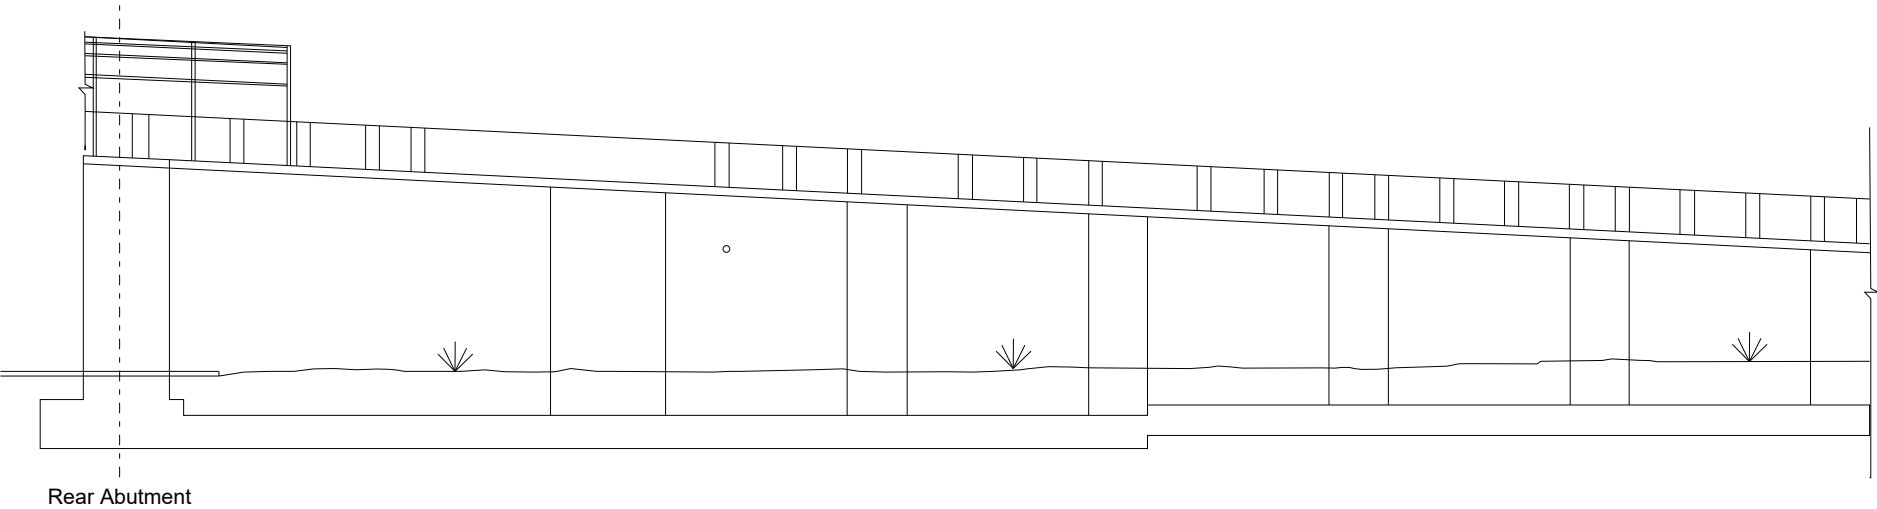

REVISION 	DATE	CREW	REVISION 	DATE	CREW	Rear Abutment North Retaining Wall Partial South Elevation (1 of 2)
REVISION 	DATE	CREW	REVISION 	DATE	CREW	

Field Notes




PROJECT NO. P402230034

BRIDGE NO. LUC-2-1862

DATE _____

SHEET _____

CREW _____

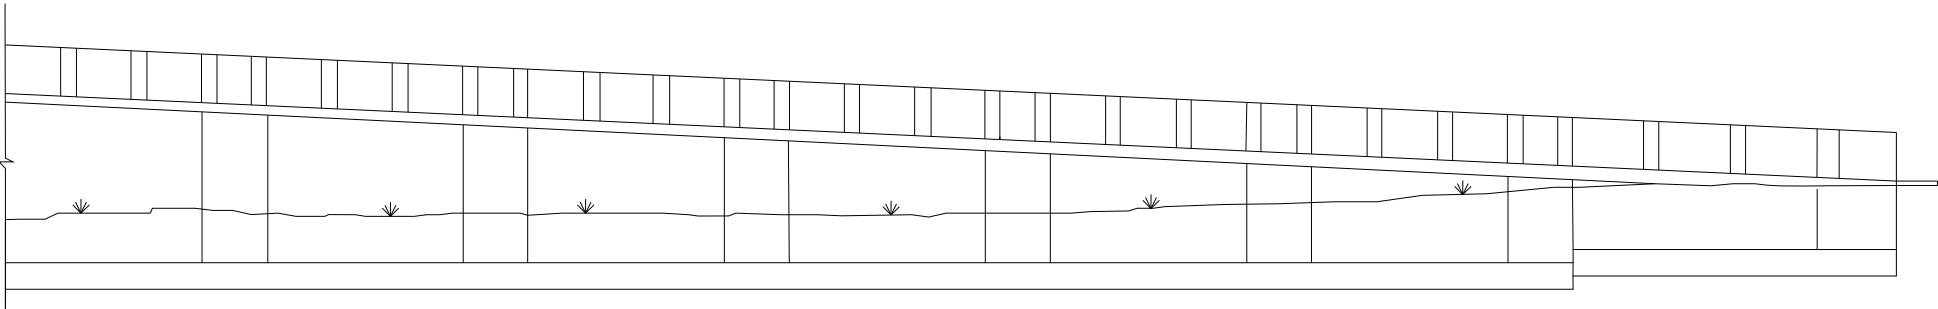

REVISION 	DATE	CREW	REVISION 	DATE	CREW	Rear Abutment North Retaining Wall Partial South Elevation (2 of 2)
REVISION 	DATE	CREW	REVISION 	DATE	CREW	

Field Notes


PROJECT NO. P402230034

BRIDGE NO. LUC-2-1862

DATE _____

SHEET _____

CREW _____

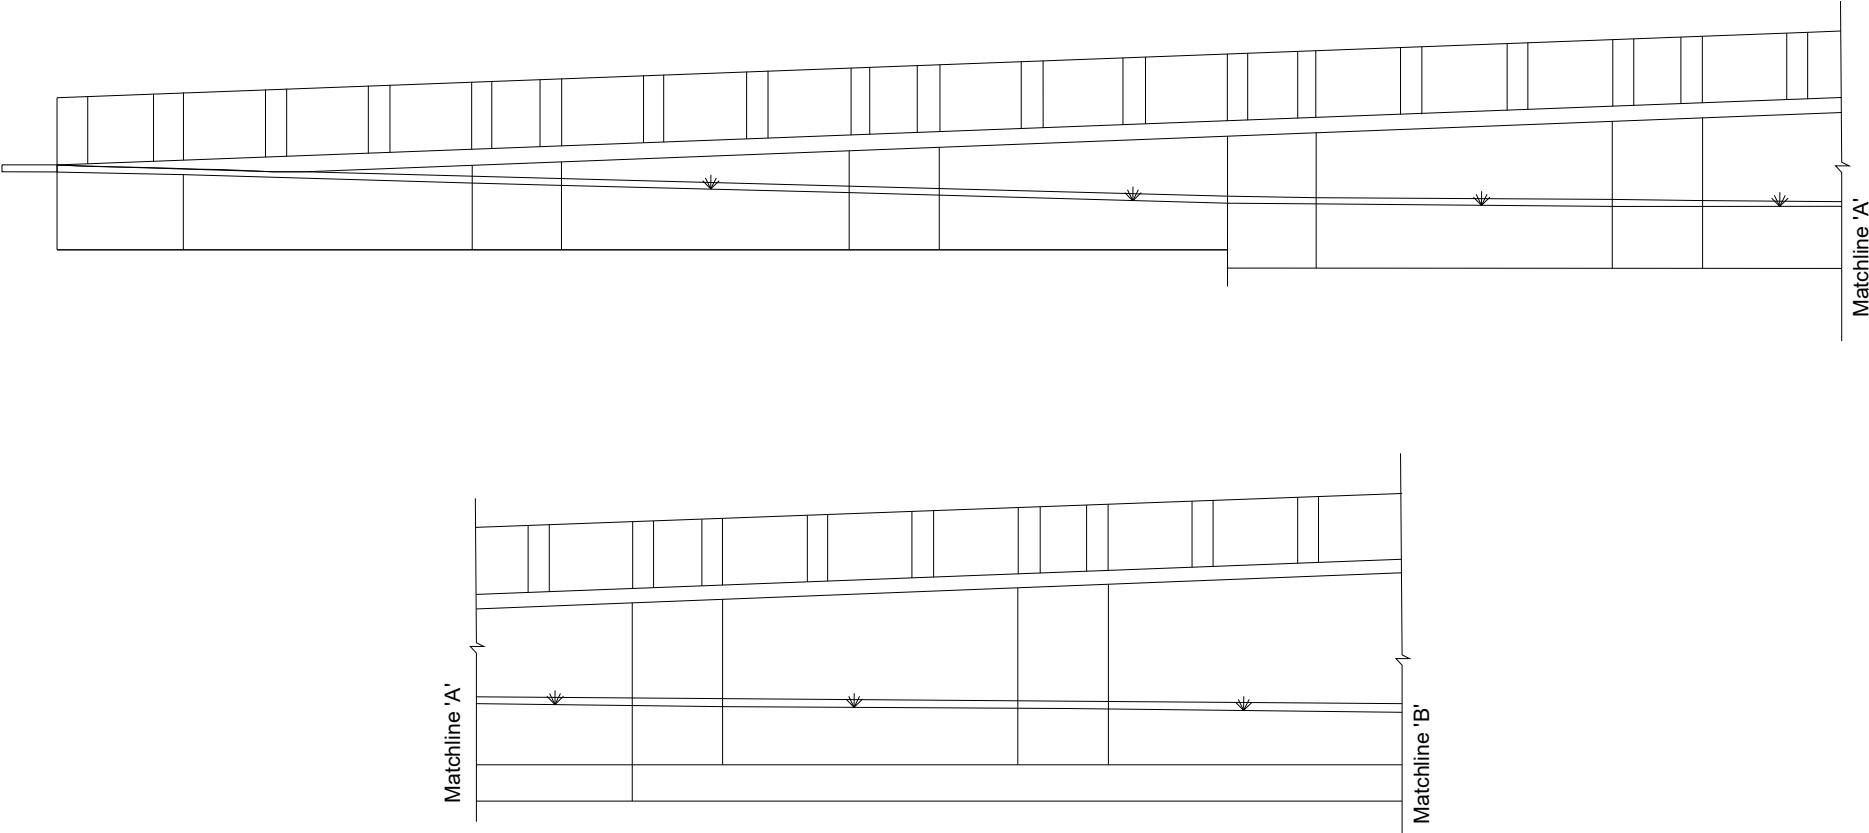

REVISION 	DATE	CREW	REVISION 	DATE	CREW	Rear Abutment South Retaining Wall Partial South Elevation (1 of 3)
REVISION 	DATE	CREW	REVISION 	DATE	CREW	

Field Notes




PROJECT NO. P402230034

BRIDGE NO. LUC-2-1862

DATE _____

SHEET _____

CREW _____

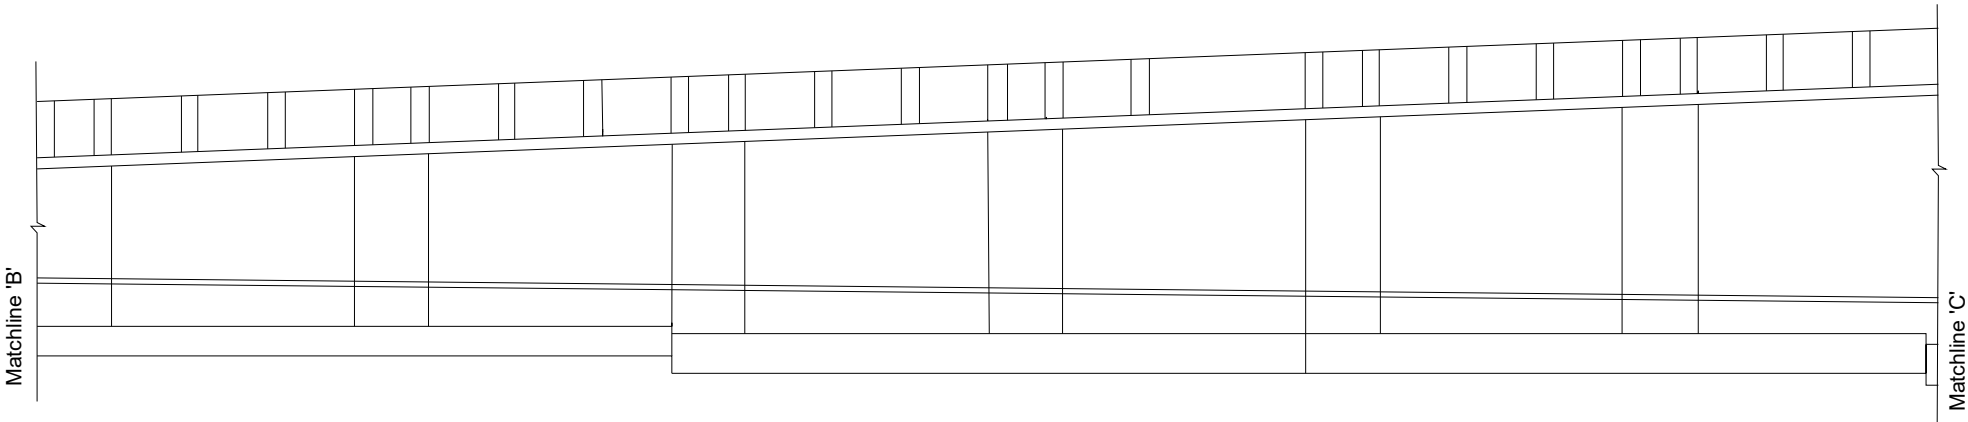

REVISION 	DATE	CREW	REVISION 	DATE	CREW	Rear Abutment South Retaining Wall Partial South Elevation (2 of 3)
REVISION 	DATE	CREW	REVISION 	DATE	CREW	

Field Notes




PROJECT NO. P402230034

BRIDGE NO. LUC-2-1862

DATE _____

SHEET _____

CREW _____

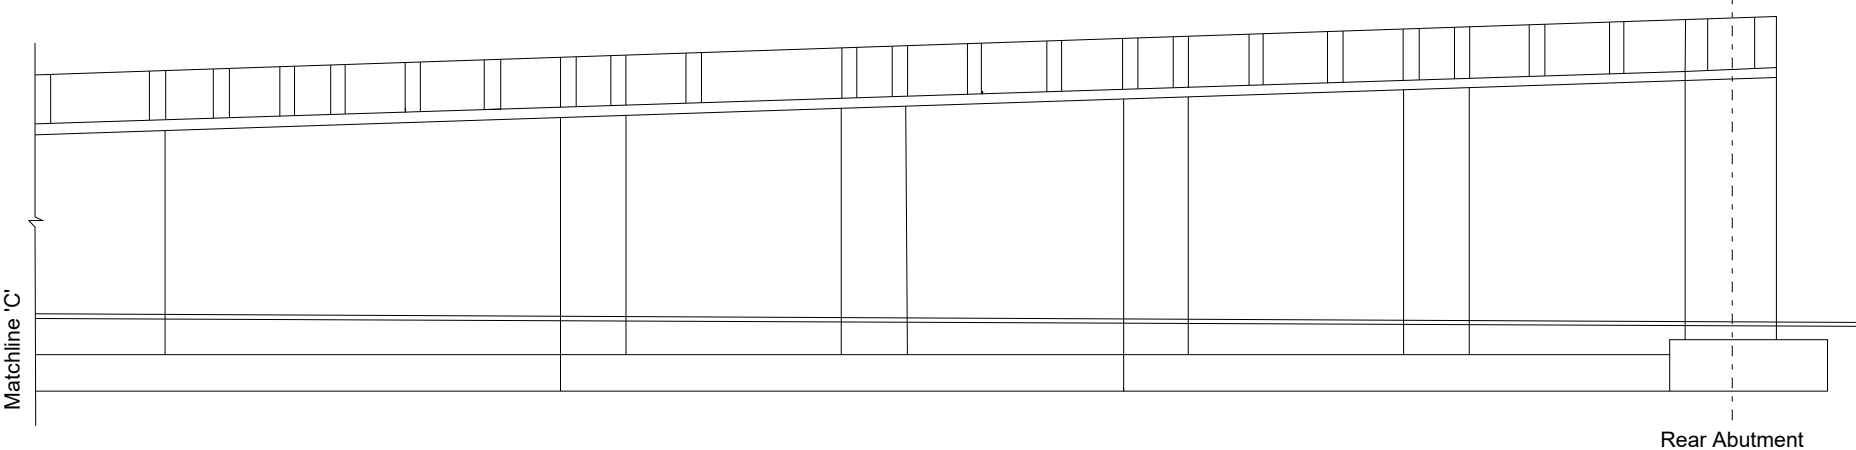

REVISION 	DATE	CREW	REVISION 	DATE	CREW	Rear Abutment South Retaining Wall Partial South Elevation (3 of 3)
REVISION 	DATE	CREW	REVISION 	DATE	CREW	