

# Field Notes




PROJECT NO. P402230034

BRIDGE NO. LUC-2-1862


DATE \_\_\_\_\_

SHEET \_\_\_\_\_

CREW \_\_\_\_\_

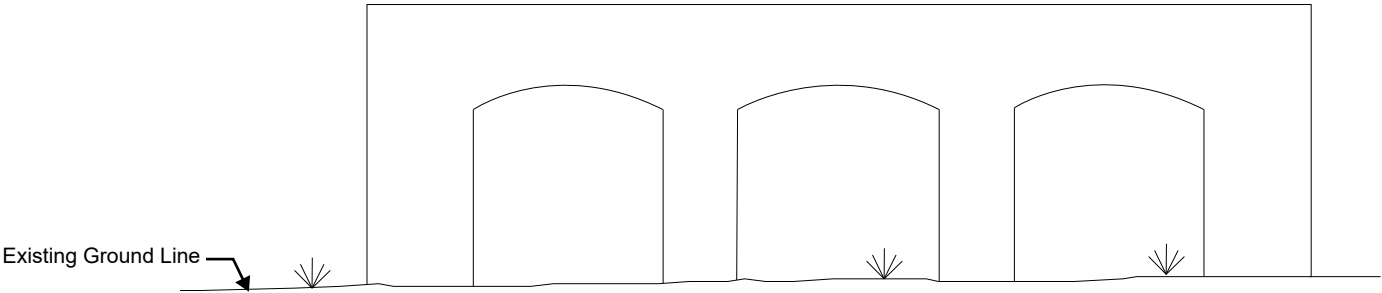

Pier 10E - East Elevation

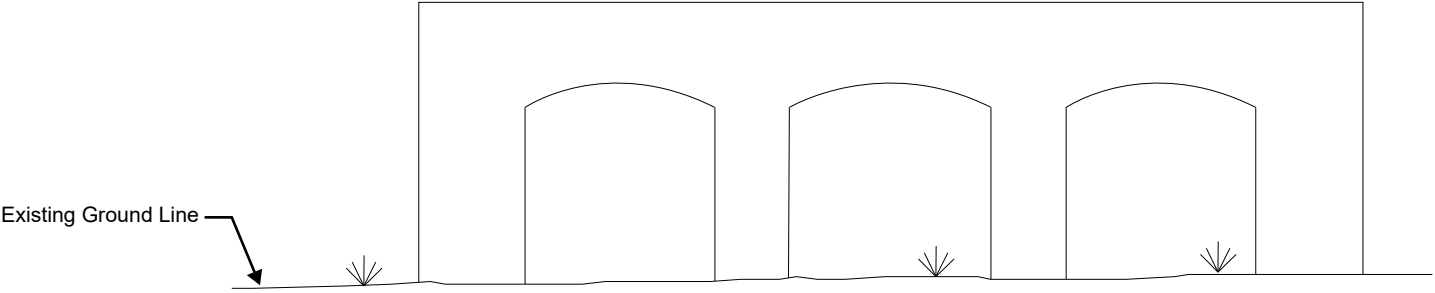

Pier 10E - West Elevation

|                                                                                              |      |      |                                                                                              |      |      |
|----------------------------------------------------------------------------------------------|------|------|----------------------------------------------------------------------------------------------|------|------|
| REVISION  | DATE | CREW | REVISION  | DATE | CREW |
| REVISION  | DATE | CREW | REVISION  | DATE | CREW |

Pier 10E - Elevations