

# Field Notes




PROJECT NO. P402230034

BRIDGE NO. LUC-2-1862


DATE \_\_\_\_\_

SHEET \_\_\_\_\_

CREW \_\_\_\_\_

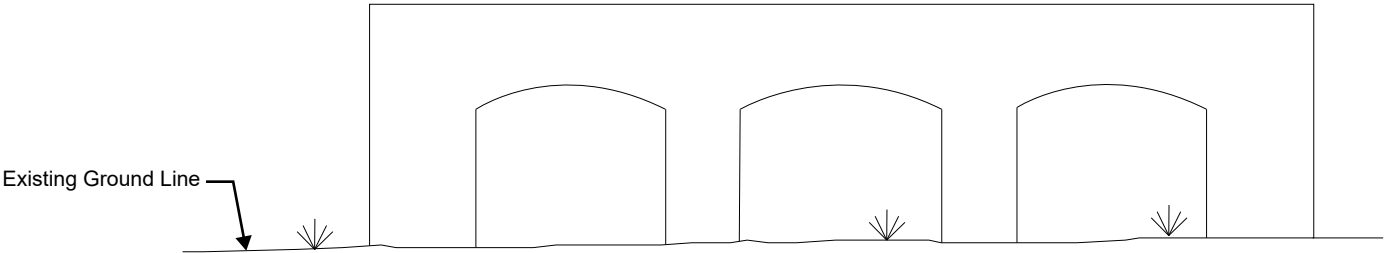

Pier 12E - East Elevation

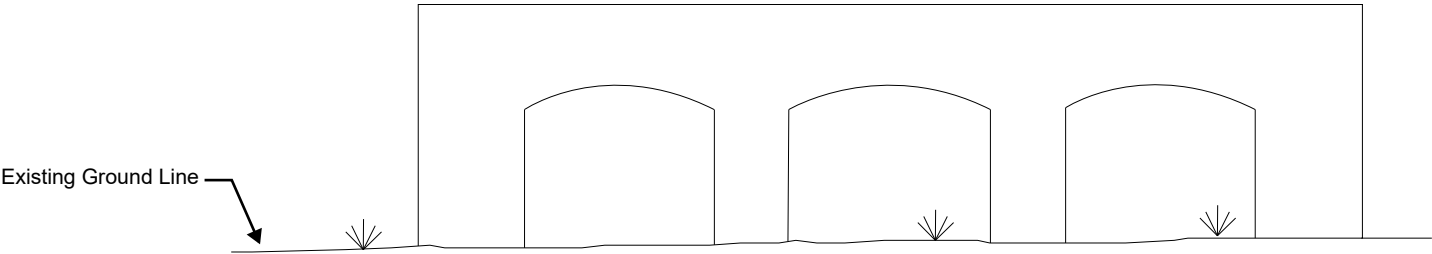

Pier 12E - West Elevation

|                   |            |            |                   |            |            |
|-------------------|------------|------------|-------------------|------------|------------|
| REVISION <u>1</u> | DATE _____ | CREW _____ | REVISION <u>2</u> | DATE _____ | CREW _____ |
| REVISION <u>3</u> | DATE _____ | CREW _____ | REVISION <u>4</u> | DATE _____ | CREW _____ |

Pier 12E - Elevations