

Field Notes




PROJECT NO. P402230034

BRIDGE NO. LUC-2-1862


DATE _____

SHEET _____

CREW _____

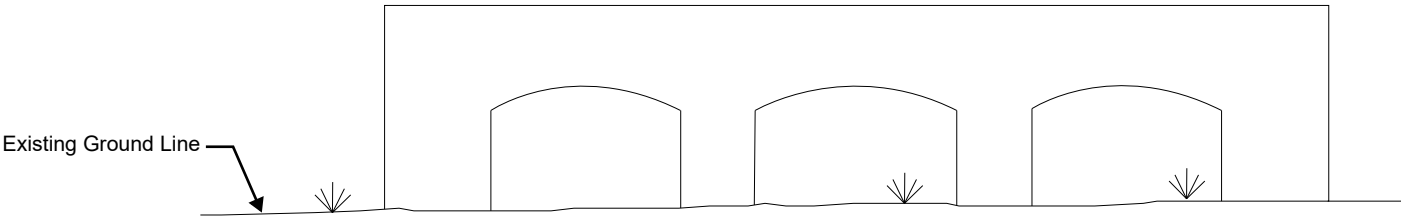

Pier 14E - East Elevation

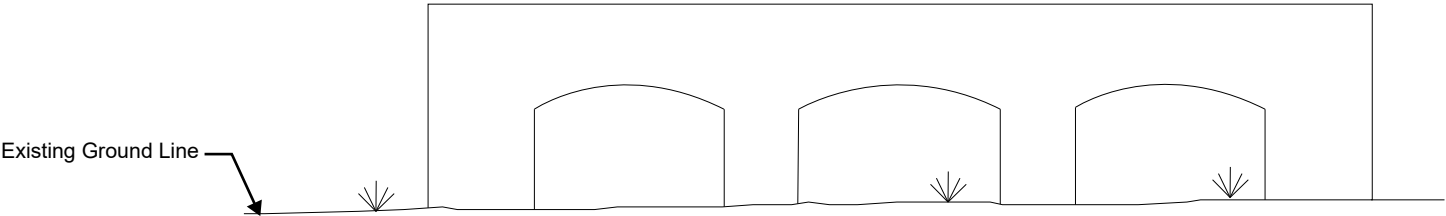

Pier 14E - West Elevation

REVISION <u>1</u>	DATE _____	CREW _____	REVISION <u>2</u>	DATE _____	CREW _____
REVISION <u>3</u>	DATE _____	CREW _____	REVISION <u>4</u>	DATE _____	CREW _____

Pier 14E - Elevations