


Field Notes

PROJECT NO. P402230034 BRIDGE NO. LUC-2-1862
DATE _____ SHEET _____
CREW _____

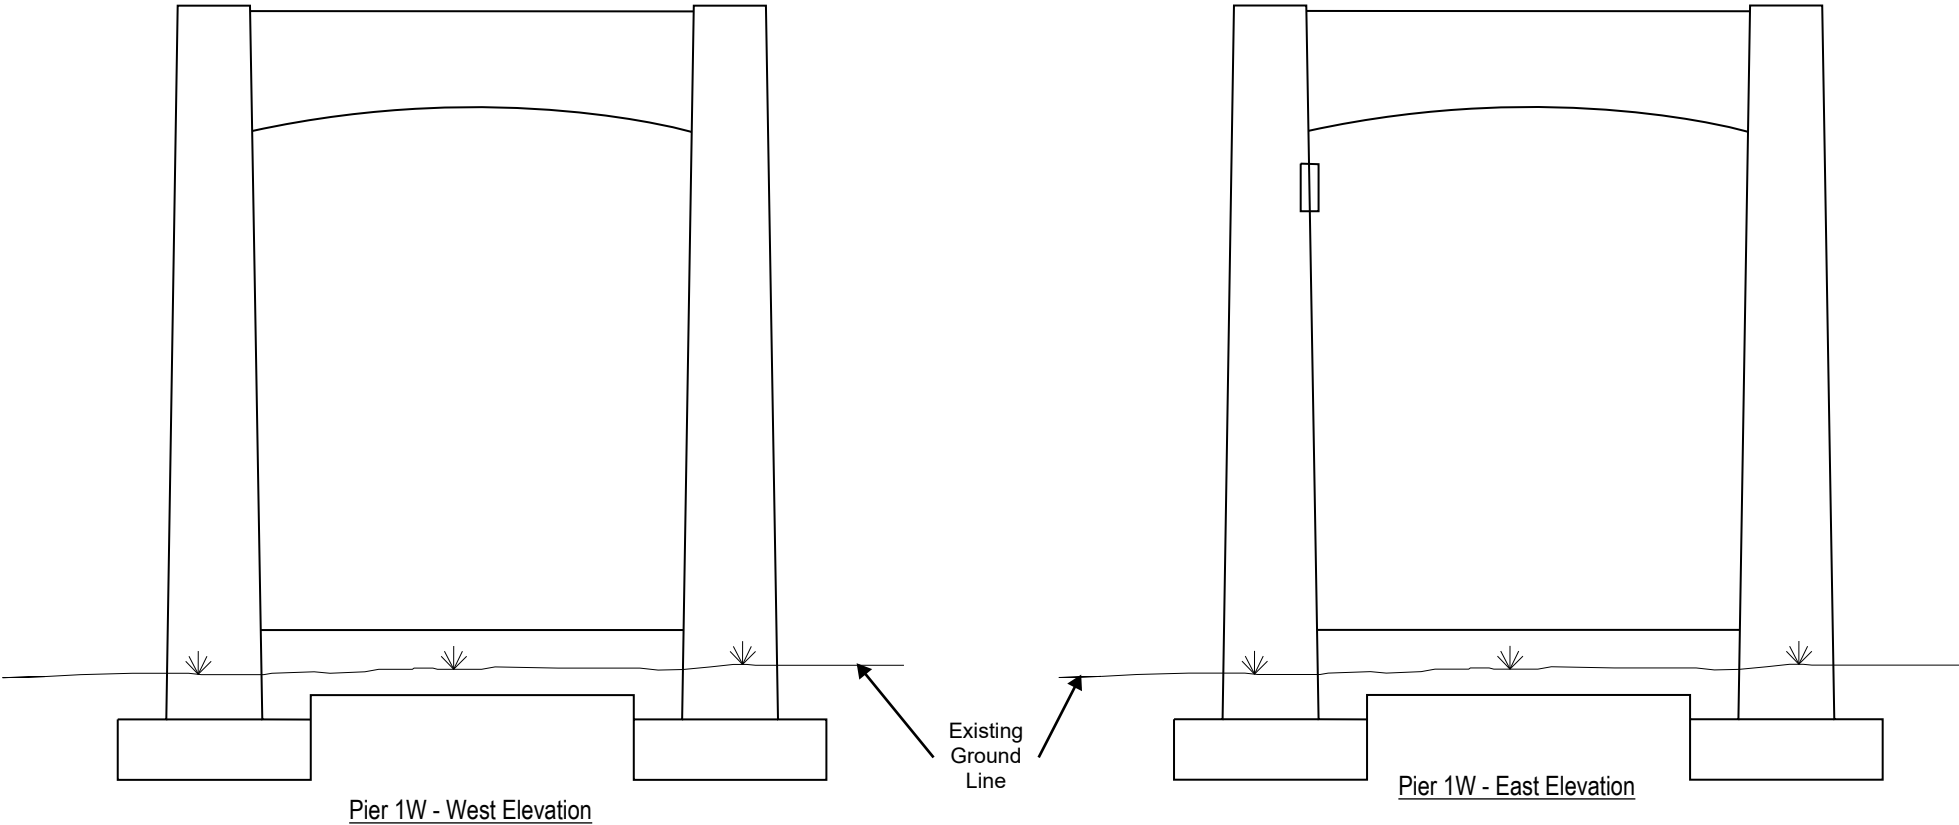

REVISION	1	DATE	CREW	REVISION	2	DATE	CREW
REVISION	3	DATE	CREW	REVISION	4	DATE	CREW

Pier 1W - Elevations