


Field Notes

PROJECT NO. P402230034 BRIDGE NO. LUC-2-1862
 DATE _____ SHEET _____
 CREW _____

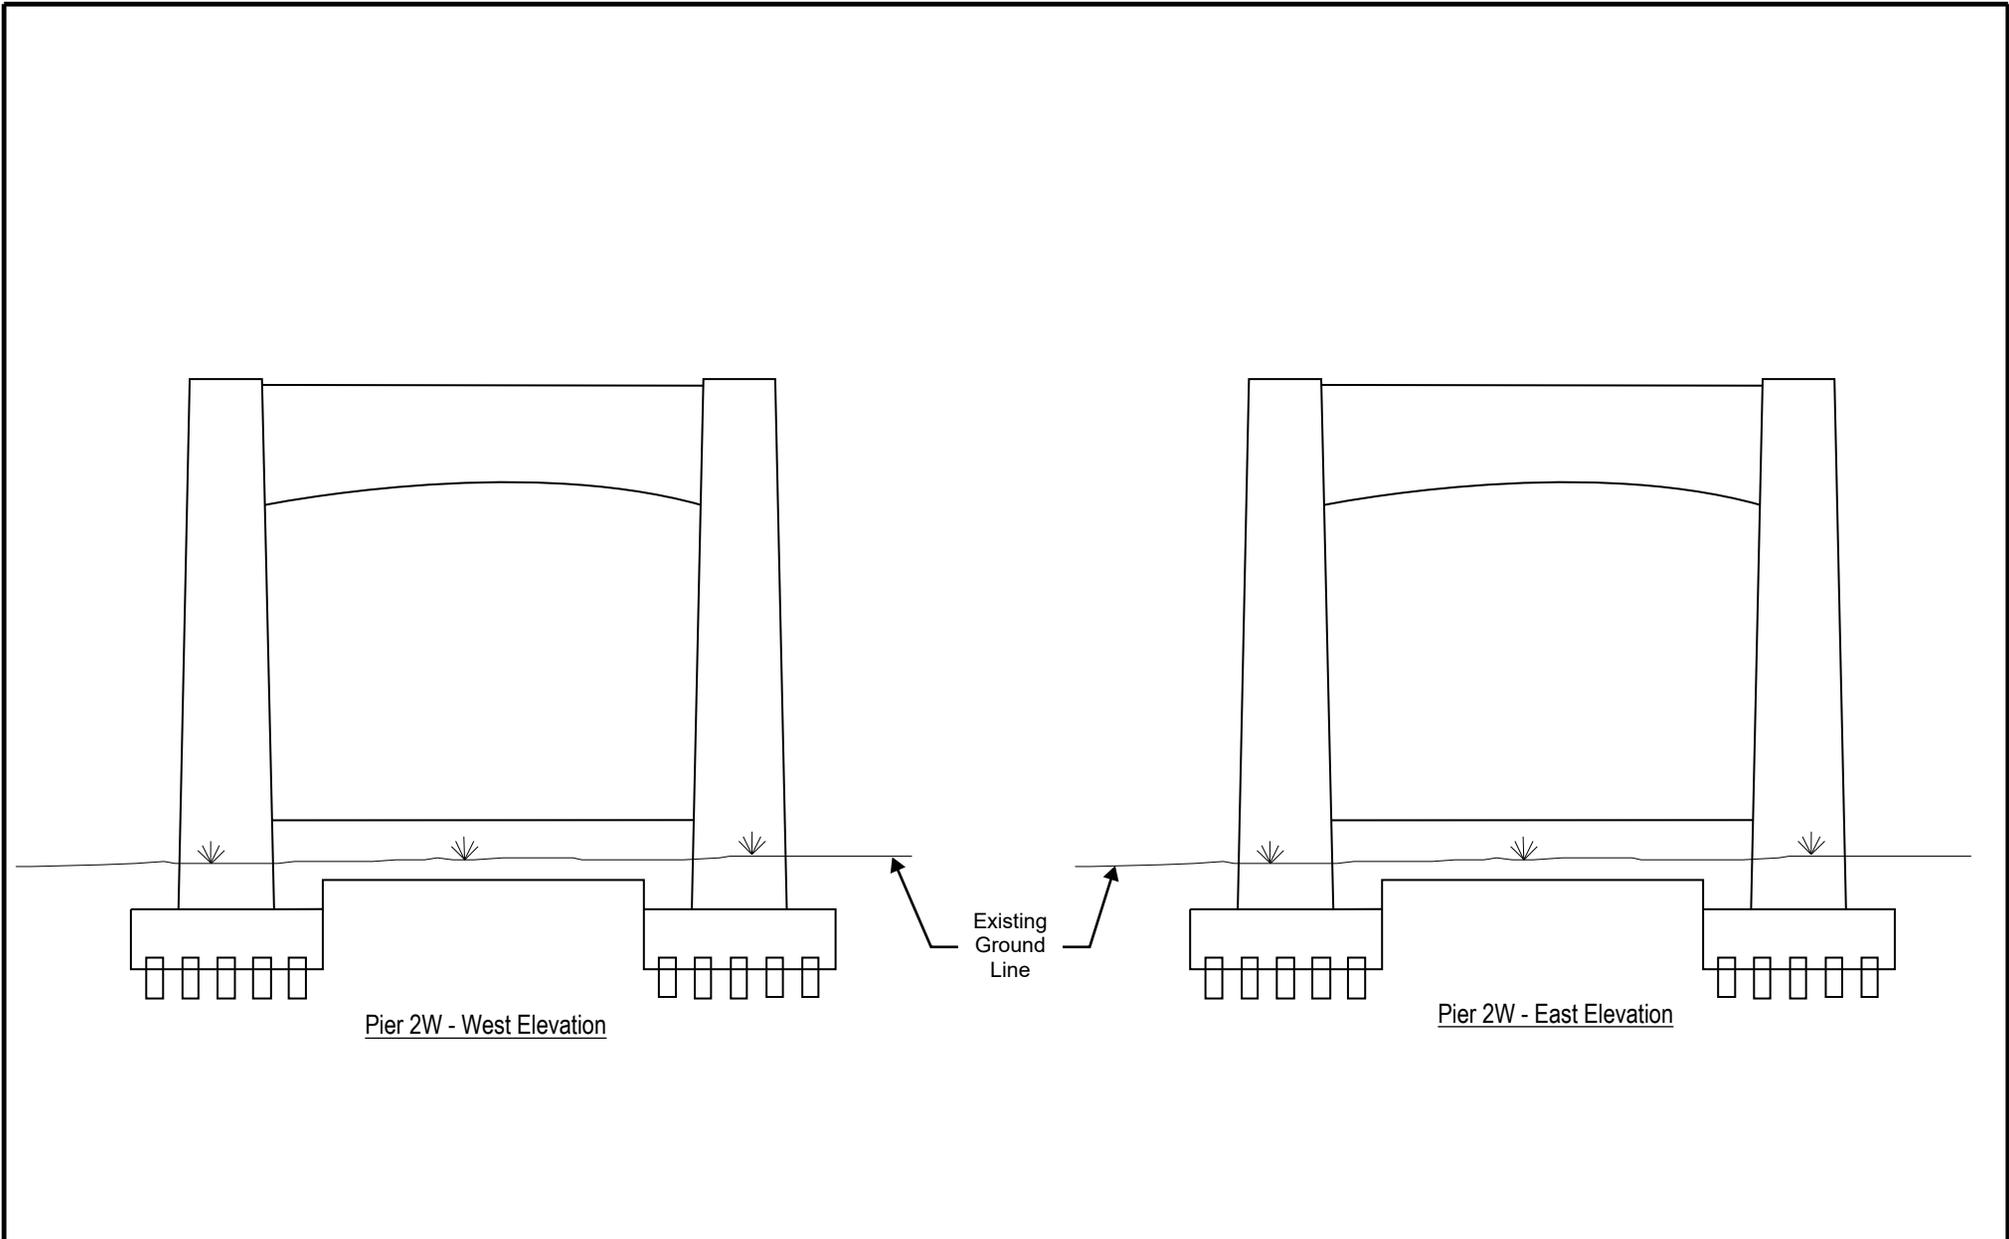

REVISION 1	DATE	CREW	REVISION 2	DATE	CREW	Pier 2W - Elevations
REVISION 3	DATE	CREW	REVISION 4	DATE	CREW	