

Field Notes




PROJECT NO. P402230034

DATE

CREW

BRIDGE NO. LUC-2-1862

SHEET

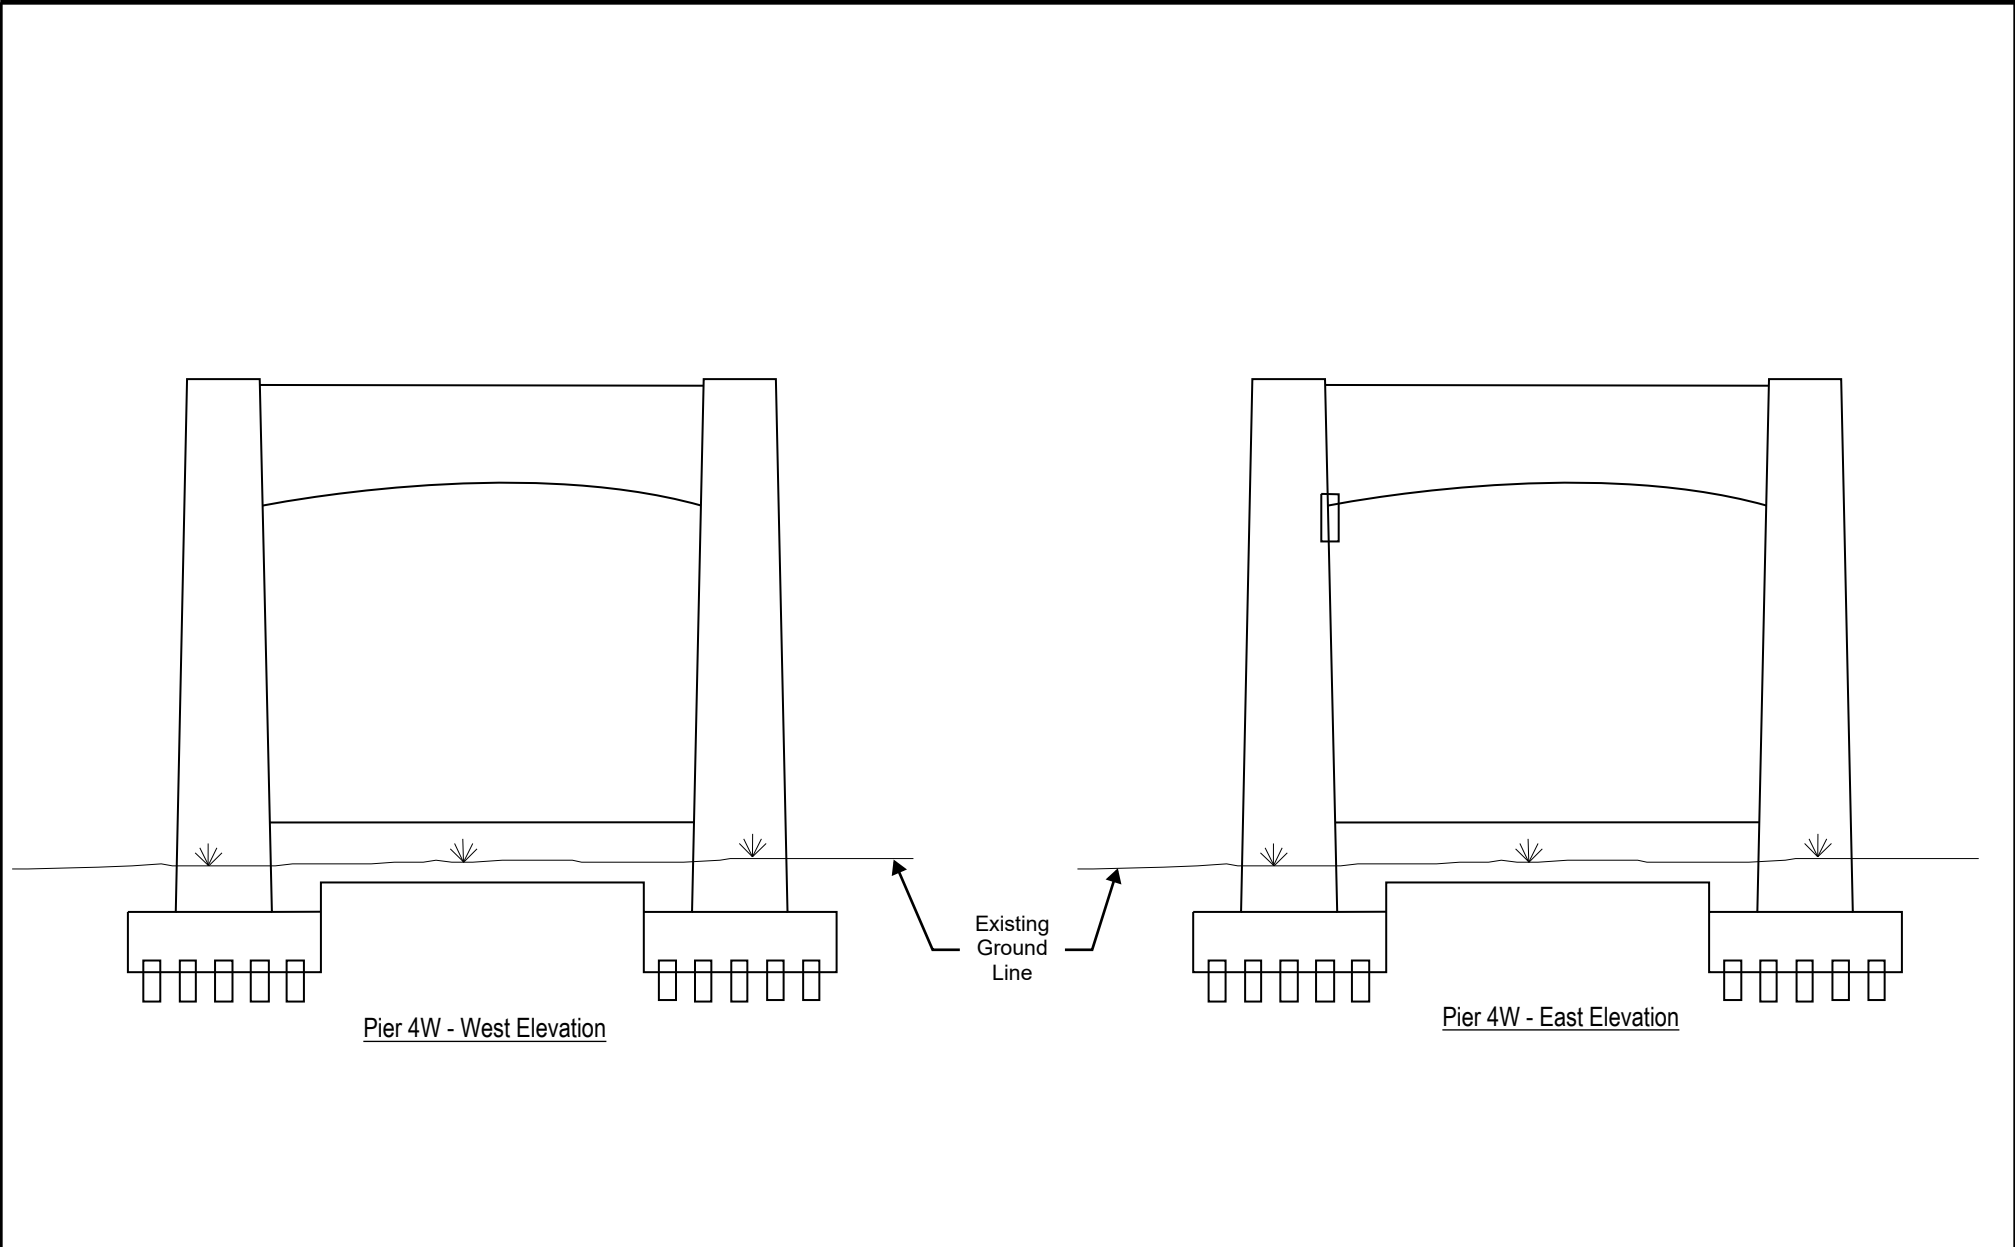

REVISION 	DATE	CREW	REVISION 	DATE	CREW
REVISION 	DATE	CREW	REVISION 	DATE	CREW

Pier 4W - Elevations