

Field Notes


PROJECT NO. P402230034

DATE _____

CREW _____

BRIDGE NO. LUC-2-1862

SHEET _____

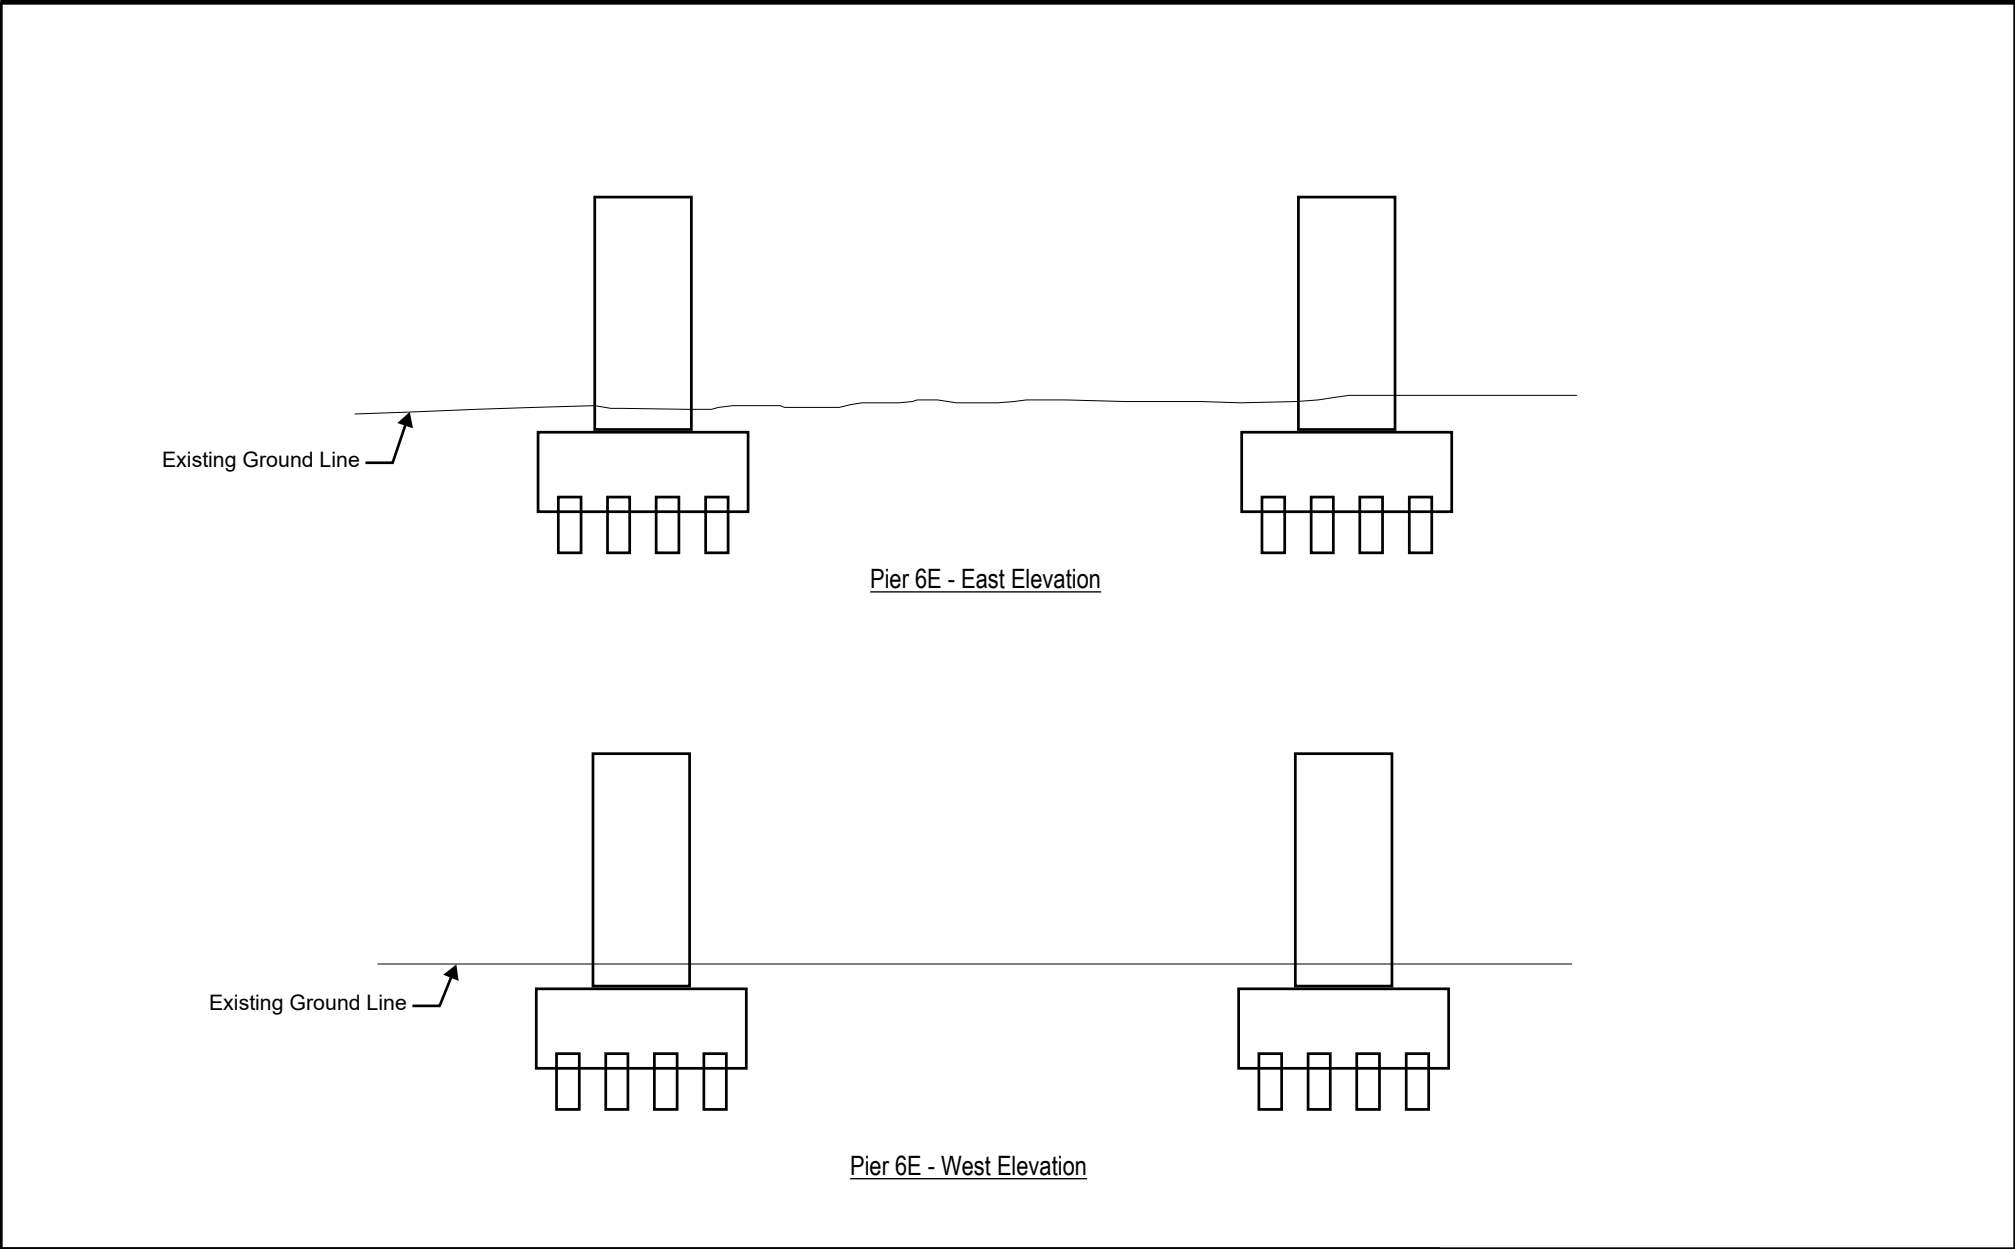

REVISION 	DATE	CREW	REVISION 	DATE	CREW	Pier 6E - Elevations
REVISION 	DATE	CREW	REVISION 	DATE	CREW	