

Field Notes




PROJECT NO. P402230034

BRIDGE NO. LUC-2-1862


DATE _____

SHEET _____

CREW _____

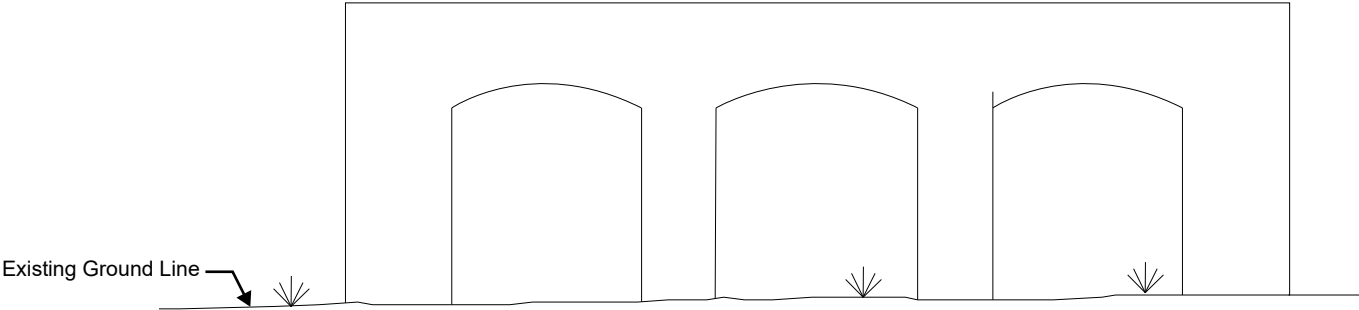

Pier 9E - East Elevation

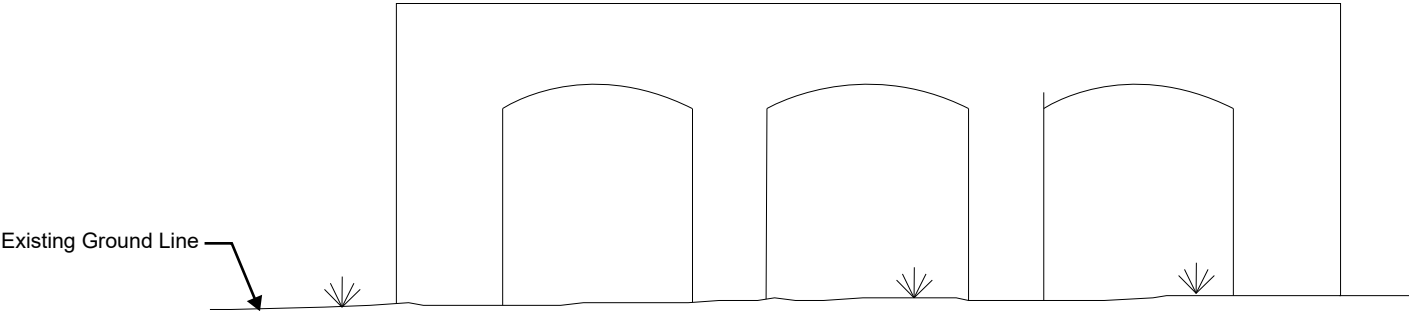

Pier 9E - West Elevation

REVISION 1	DATE	CREW	REVISION 2	DATE	CREW	Pier 9E - Elevations
REVISION 3	DATE	CREW	REVISION 4	DATE	CREW	