

Field Notes


PROJECT NO. P402230034

DATE _____

CREW _____

BRIDGE NO. LUC-2-1862

SHEET _____

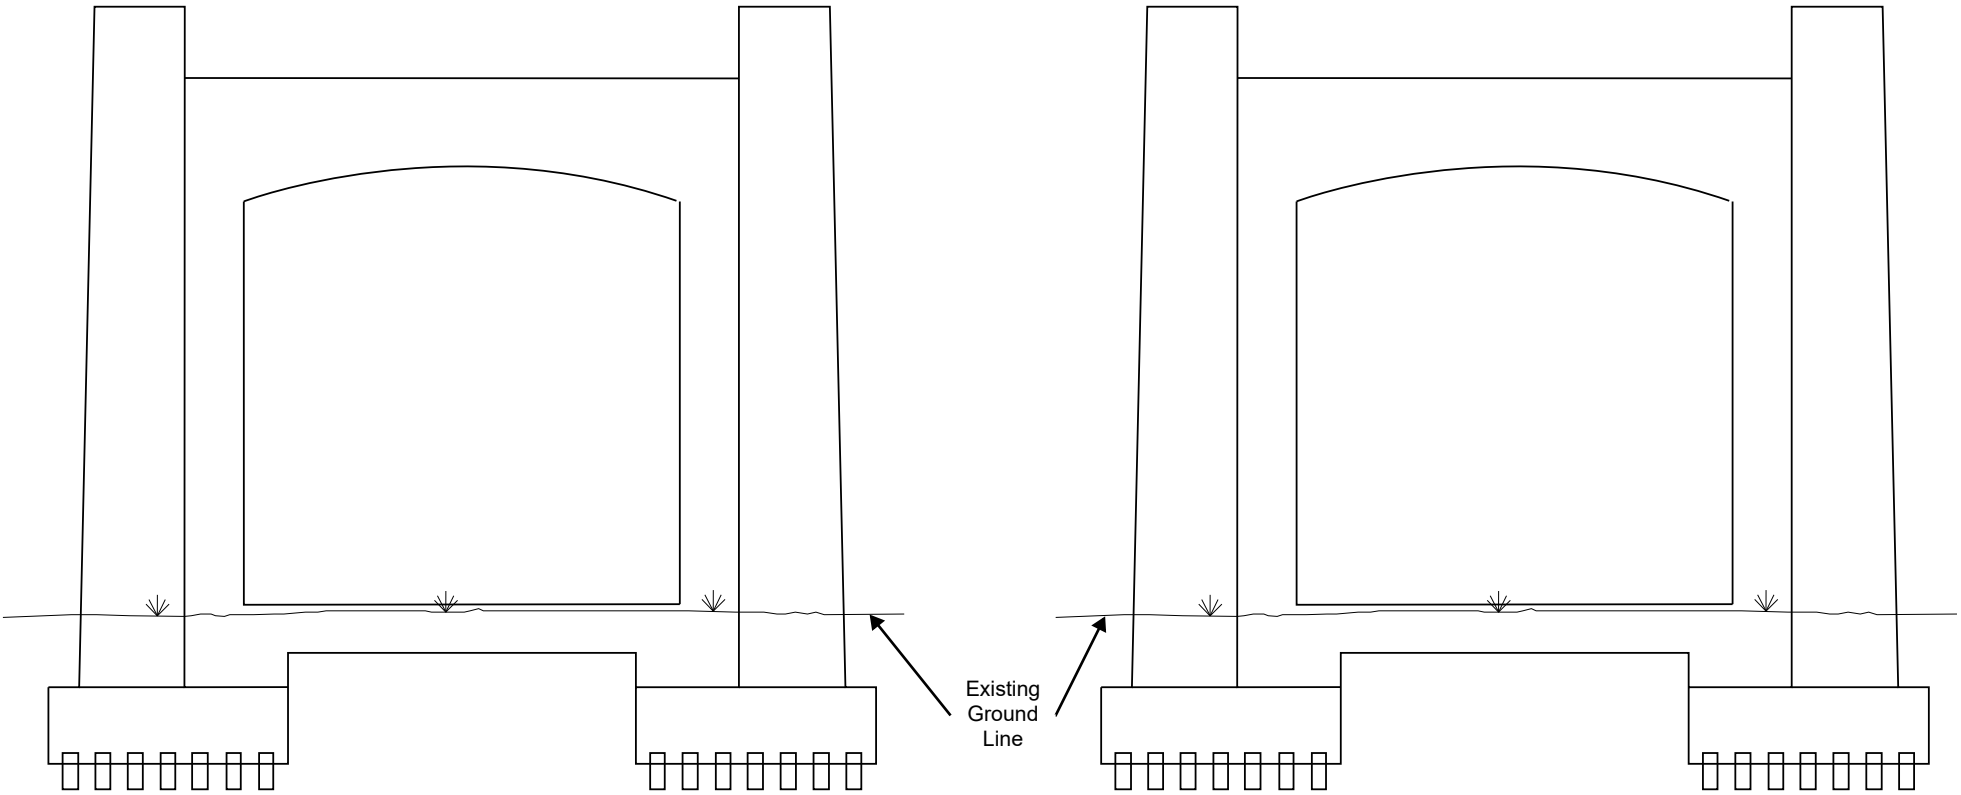

Pier B - West Elevation

Pier B - East Elevation

REVISION 	DATE	CREW	REVISION 	DATE	CREW
REVISION 	DATE	CREW	REVISION 	DATE	CREW

Pier B - Elevations