


Field Notes

TRANSYSTEMS

PROJECT NO. P402230034 BRIDGE NO. LUC-2-1862
DATE _____ SHEET _____
CREW _____

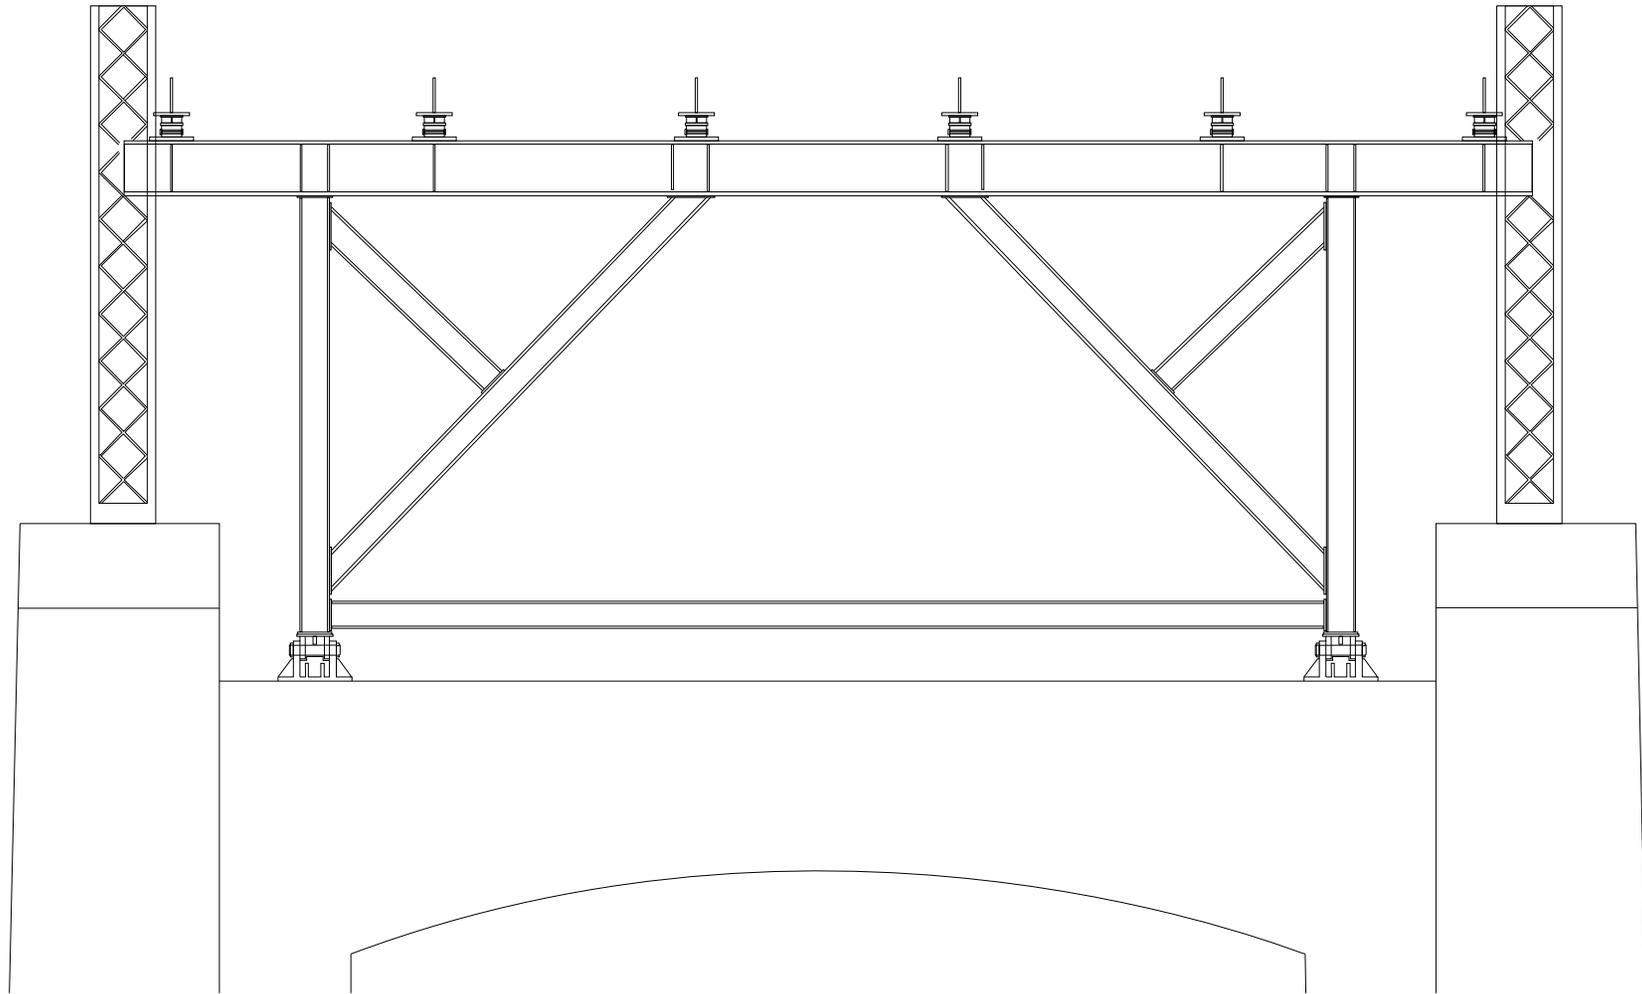

Pier B - East Elevation


REVISION 1	DATE	CREW	REVISION 2	DATE	CREW
REVISION 3	DATE	CREW	REVISION 4	DATE	CREW

Pier B Steel Frame - Elevations

Field Notes

TRANSYSTEMS

PROJECT NO. P402230034 BRIDGE NO. LUC-2-1862
DATE _____ SHEET _____
CREW _____

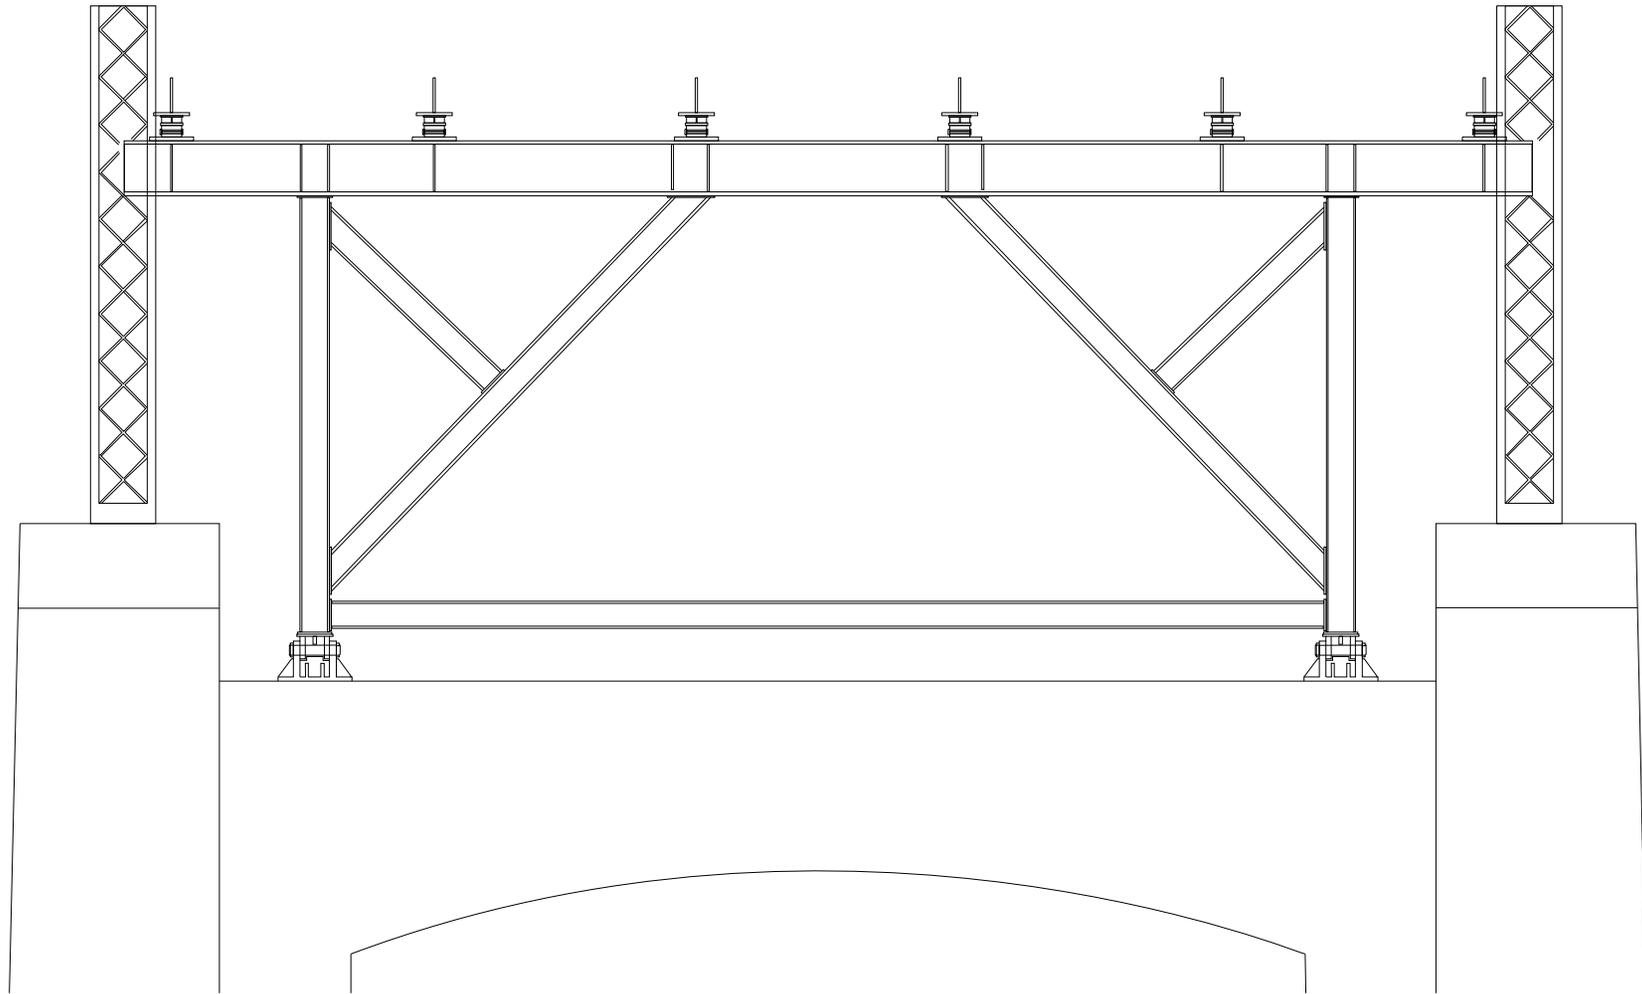

Pier B - West Elevation

REVISION 1	DATE	CREW	REVISION 2	DATE	CREW	Pier B Steel Frame - Elevations
REVISION 3	DATE	CREW	REVISION 4	DATE	CREW	