

Field Notes


PROJECT NO. P402230034

BRIDGE NO. LUC-2-1862

DATE _____

SHEET _____

CREW _____

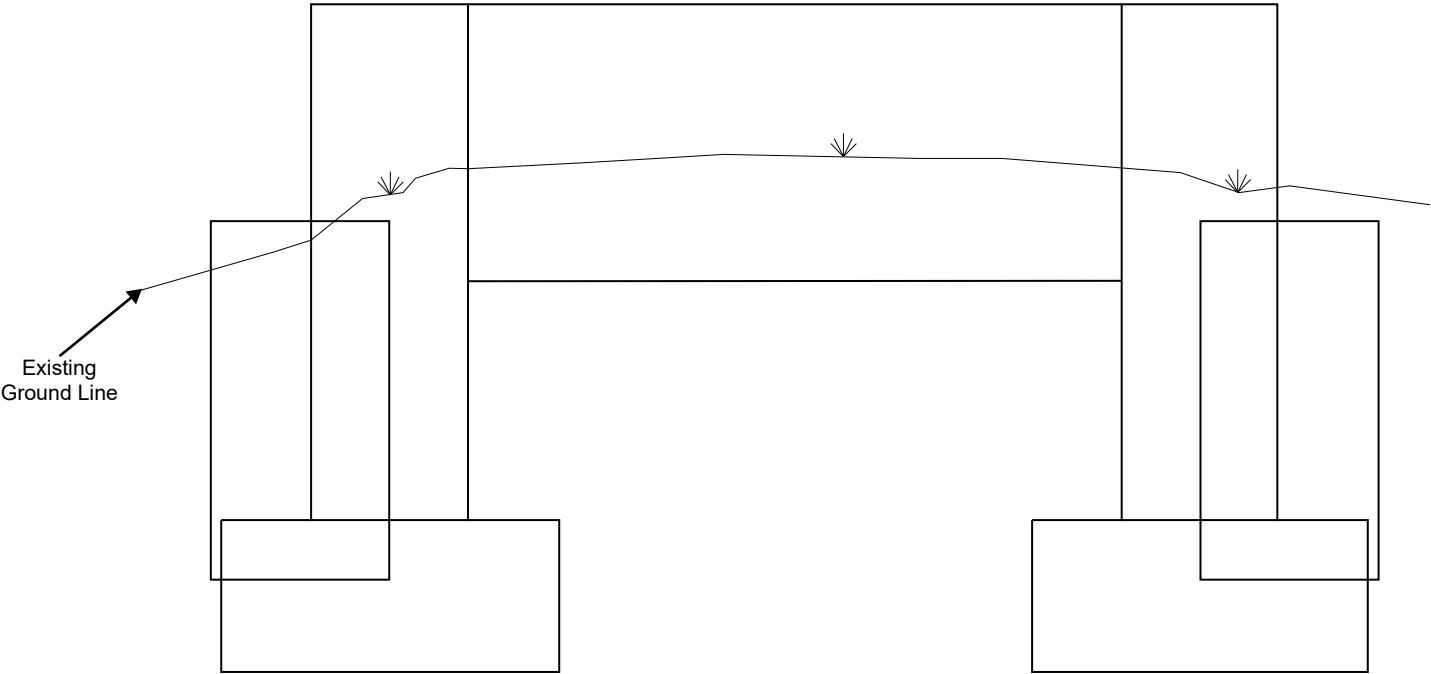

Pier C - West Elevation

REVISION 	DATE	CREW	REVISION 	DATE	CREW
REVISION 	DATE	CREW	REVISION 	DATE	CREW

Pier C - Elevations

Field Notes


PROJECT NO. P402230034

BRIDGE NO. LUC-2-1862

DATE _____

SHEET _____

CREW _____

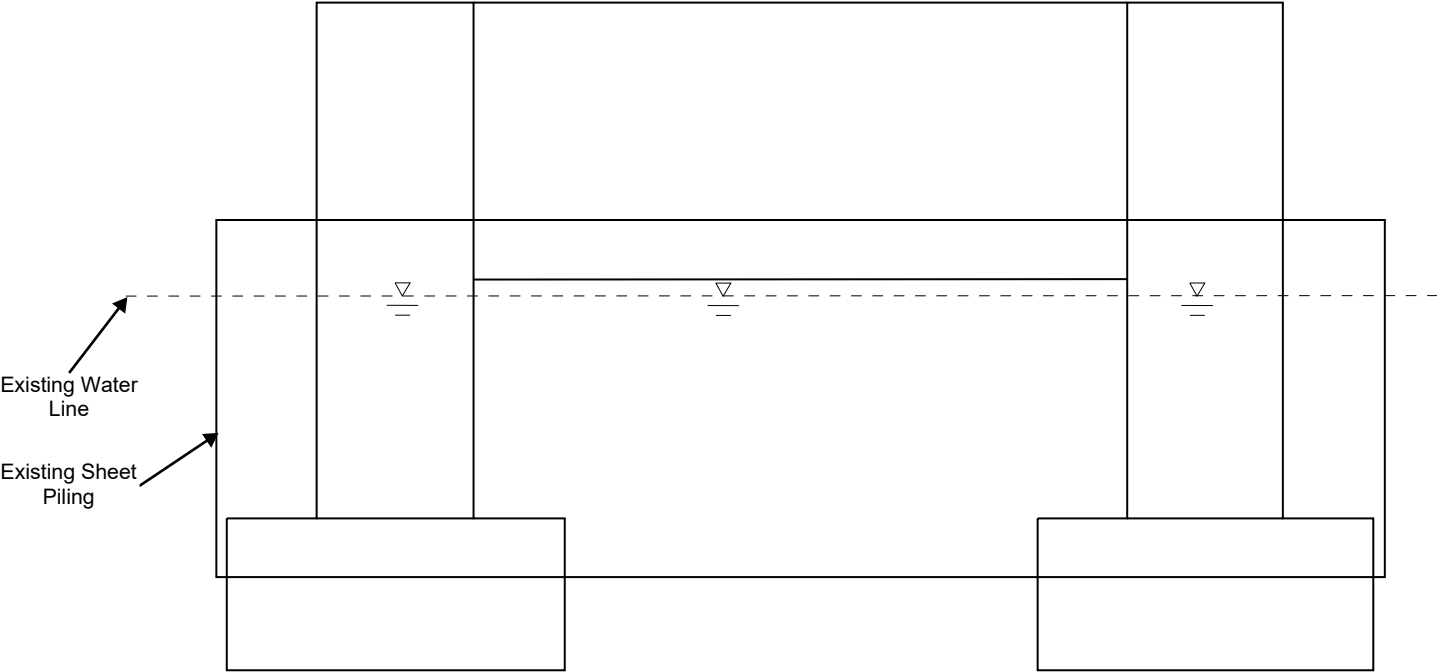

Pier C - East Elevation

REVISION 	DATE	CREW	REVISION 	DATE	CREW	Pier C - Elevations
REVISION 	DATE	CREW	REVISION 	DATE	CREW	