


# Field Notes

PROJECT NO. P402230034 BRIDGE NO. LUC-2-1862  
 DATE \_\_\_\_\_ SHEET \_\_\_\_\_  
 CREW \_\_\_\_\_

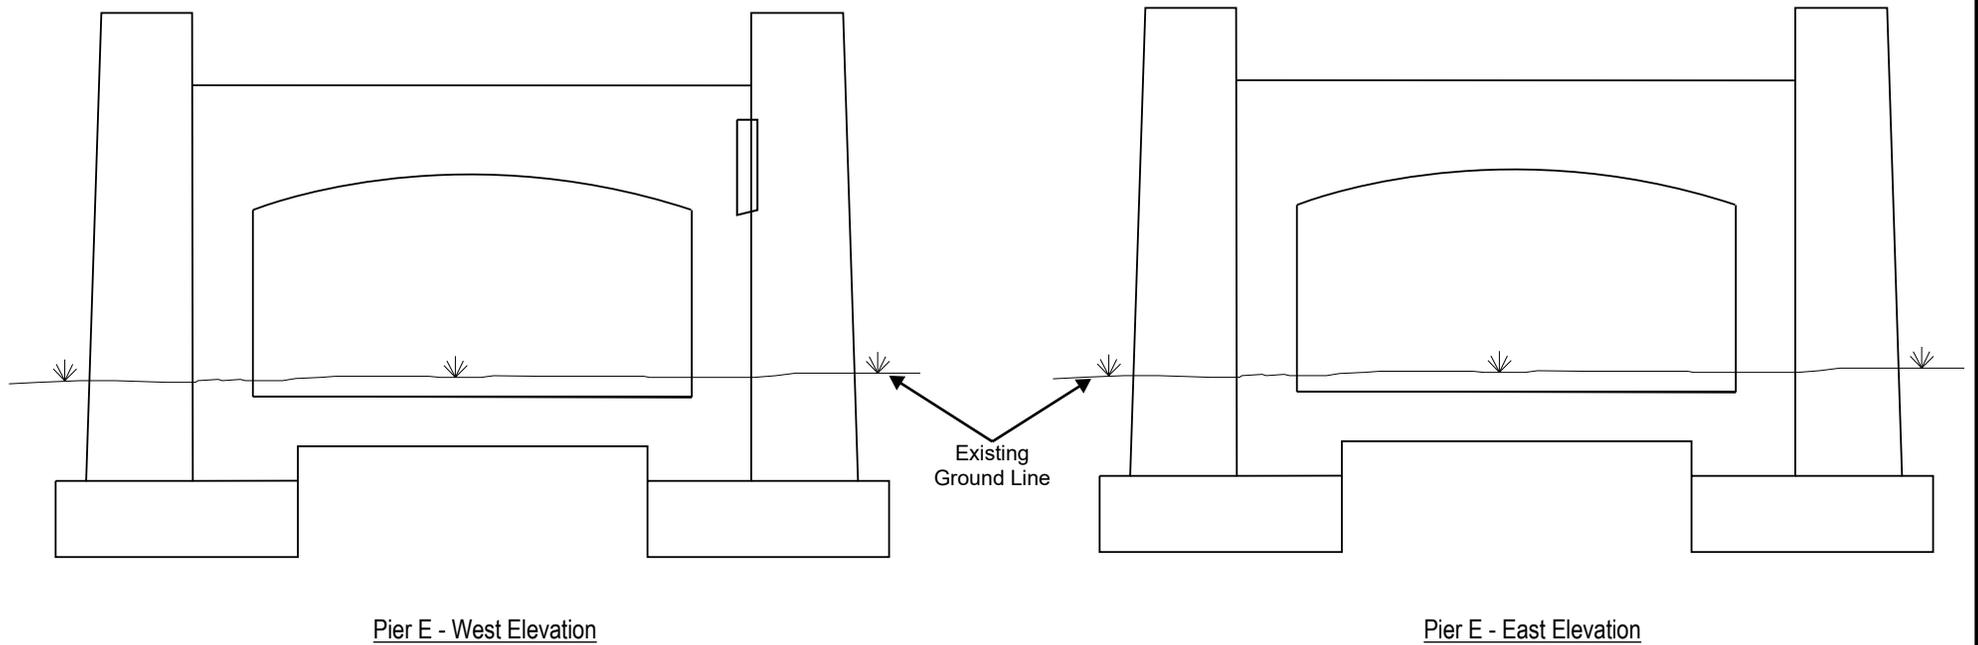

REVISION <b>1</b>	DATE	CREW	REVISION <b>2</b>	DATE	CREW	<b>Pier E - Elevations</b>
REVISION <b>3</b>	DATE	CREW	REVISION <b>4</b>	DATE	CREW	