


Field Notes

PROJECT NO. P402230034 BRIDGE NO. LUC-2-1862
DATE _____ SHEET _____
CREW _____

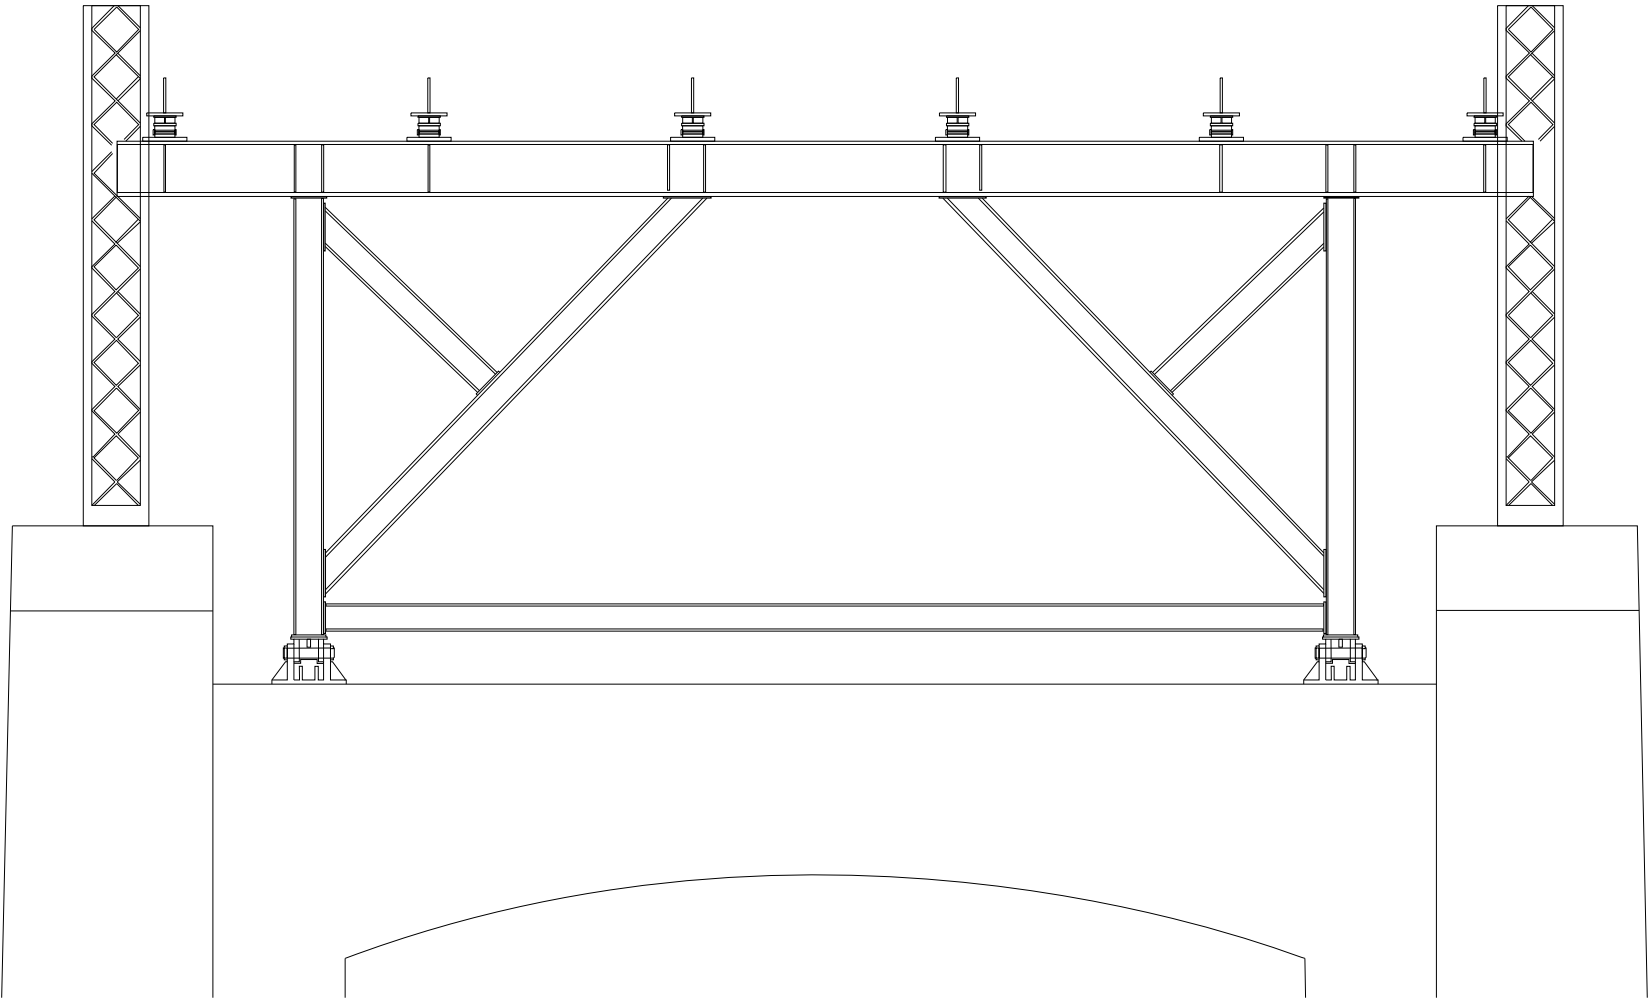


Pier E - East Elevation

REVISION	1	DATE	CREW	REVISION	2	DATE	CREW
REVISION	3	DATE	CREW	REVISION	4	DATE	CREW

Pier E Steel Frame - Elevations

Field Notes

PROJECT NO. P402230034 BRIDGE NO. LUC-2-1862
DATE _____ SHEET _____
CREW _____

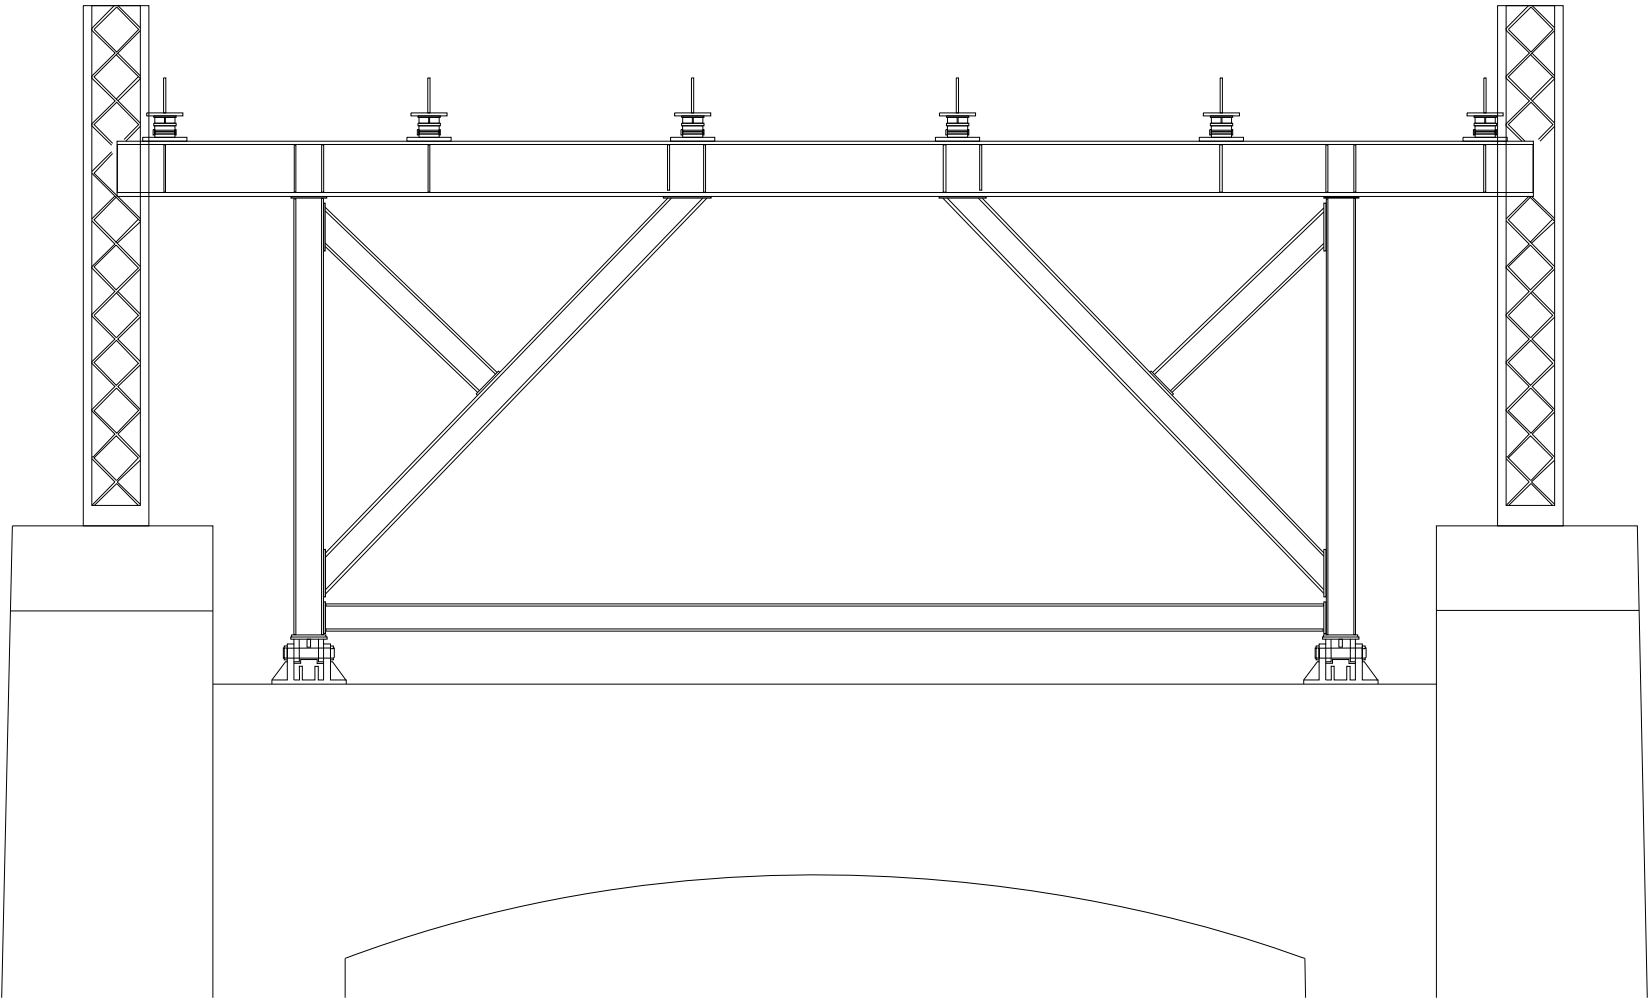

Pier E - West Elevation

REVISION 	DATE	CREW	REVISION 	DATE	CREW
REVISION 	DATE	CREW	REVISION 	DATE	CREW

Pier E Steel Frame - Elevations