


Field Notes

PROJECT NO. P402230034 BRIDGE NO. LUC-2-1862
DATE _____ SHEET _____
CREW _____

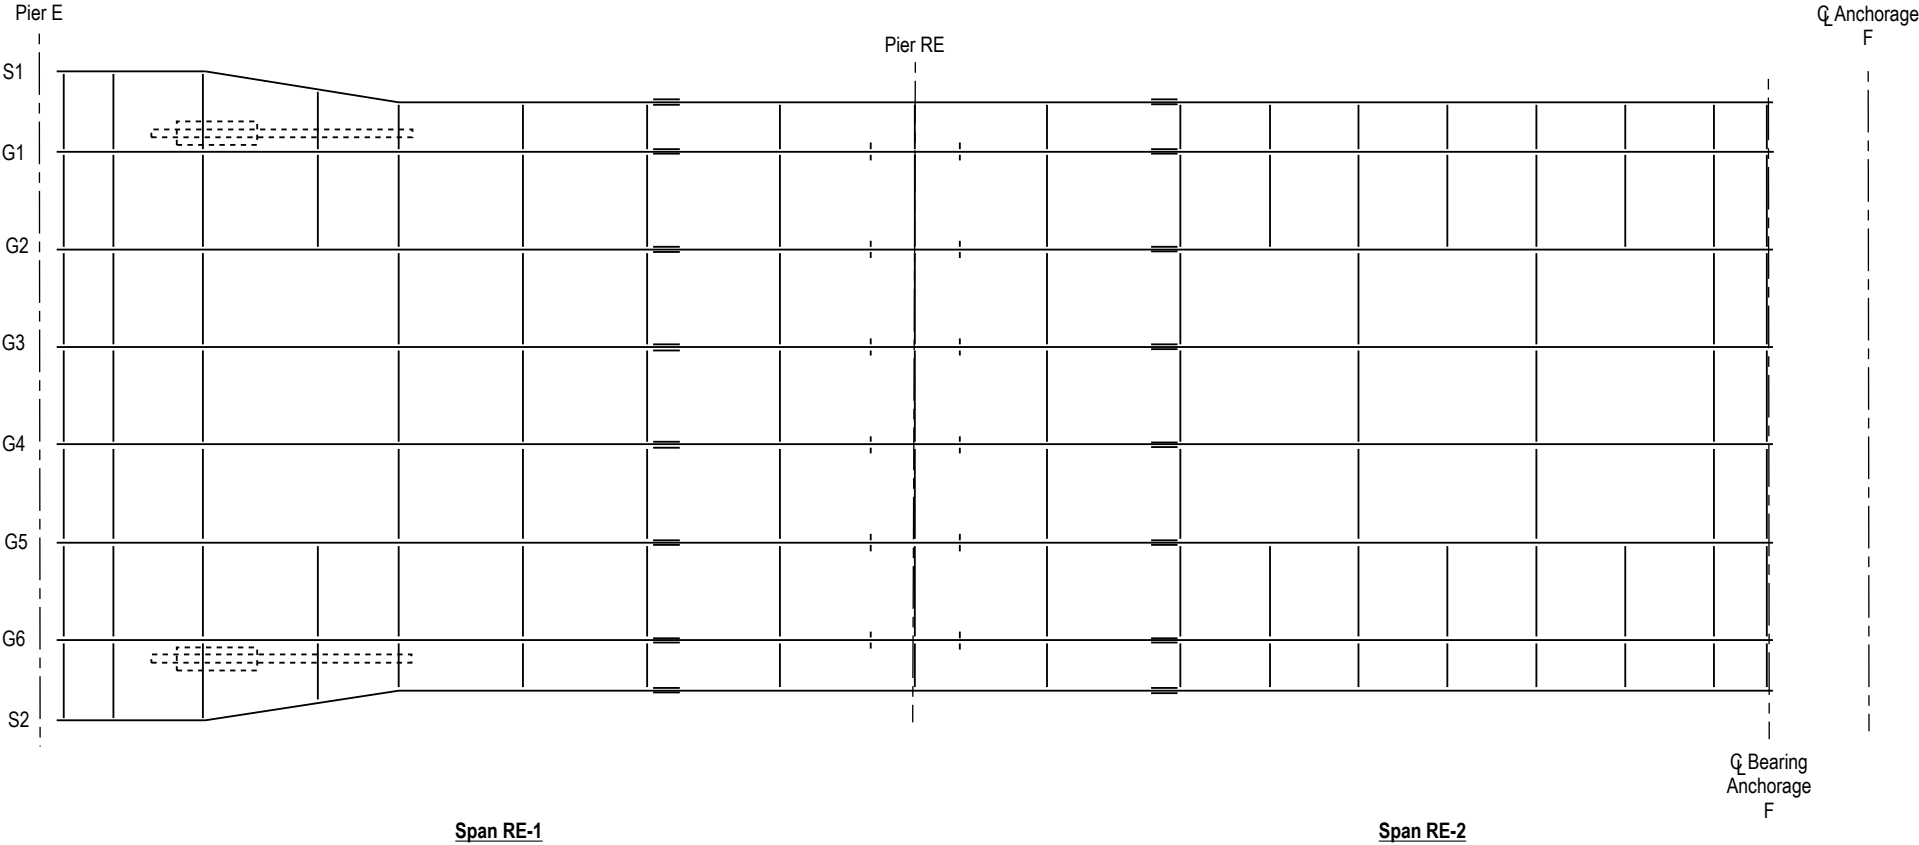

REVISION 	DATE	CREW	REVISION 	DATE	CREW	Spans RE-1 and RE-2 - Framing Plan
REVISION 	DATE	CREW	REVISION 	DATE	CREW	