

Field Notes


PROJECT NO. P402230034

BRIDGE NO. LUC-2-1862


DATE _____

SHEET _____

CREW _____

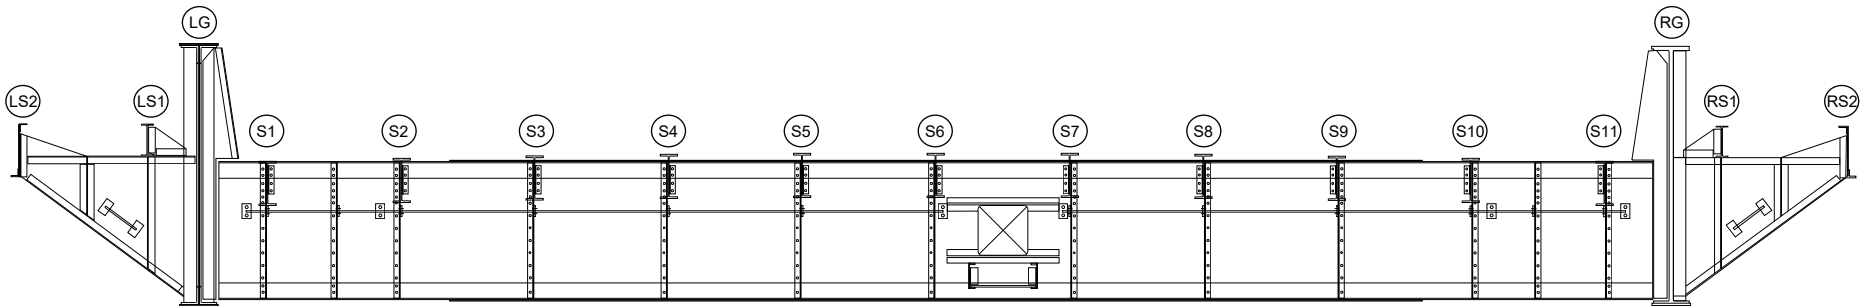

West Suspension Span - Floorbeam 53
West Elevation

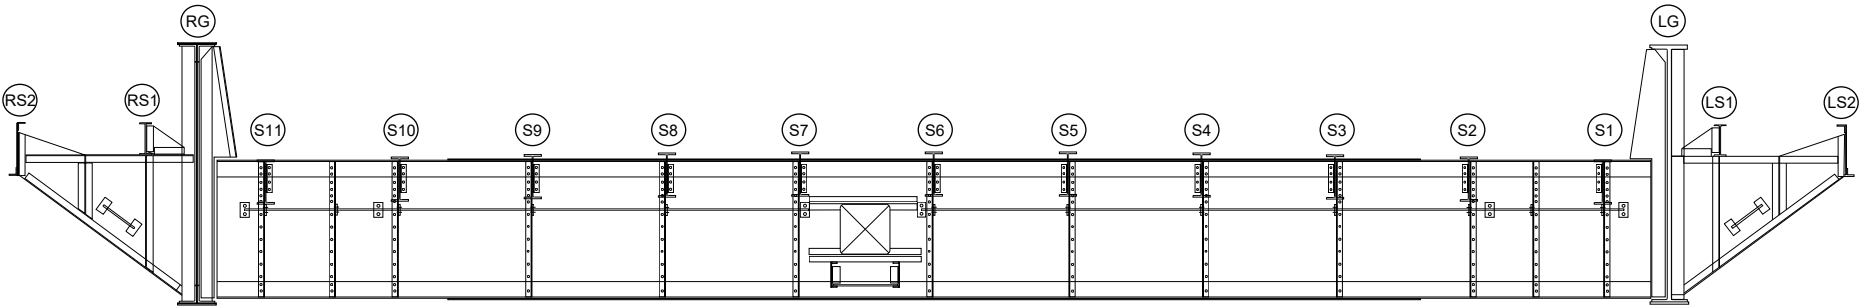

West Suspension Span - Floorbeam 53
East Elevation

REVISION 	DATE	CREW	REVISION 	DATE	CREW
REVISION 	DATE	CREW	REVISION 	DATE	CREW

West Suspension Span
Elevation - Floorbeam 53

Field Notes


PROJECT NO. P402230034

BRIDGE NO. LUC-2-1862


DATE _____

SHEET _____

CREW _____

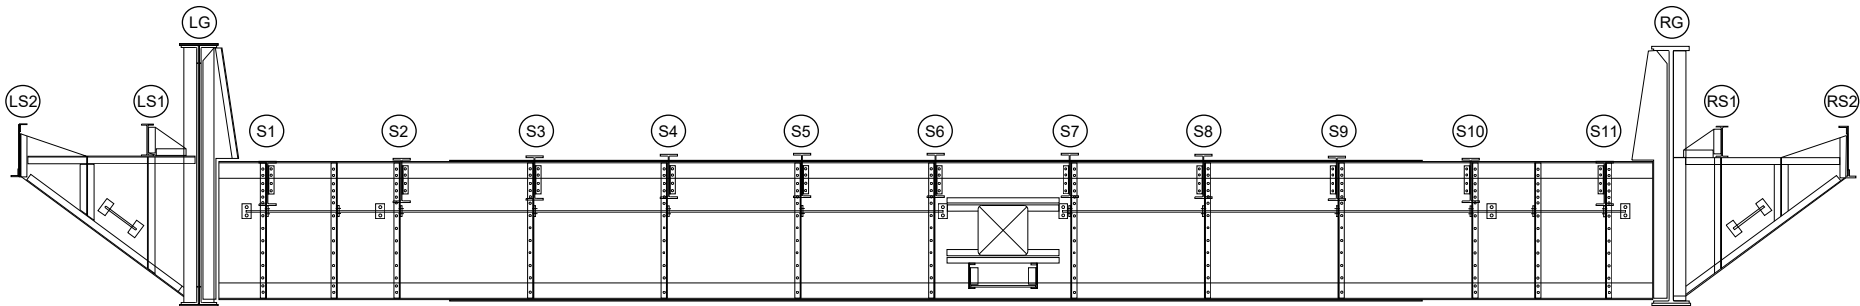

West Suspension Span - Floorbeam 54
West Elevation

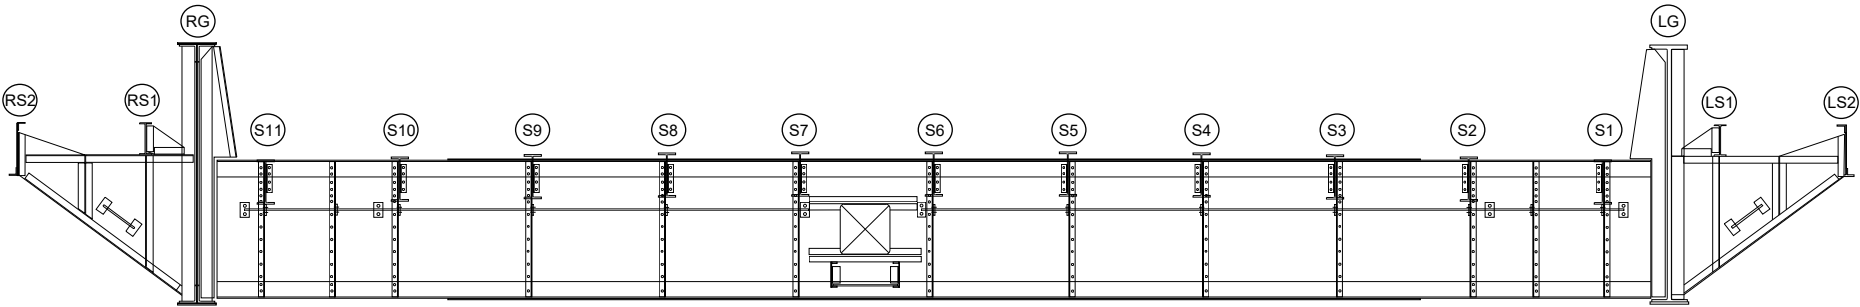

West Suspension Span - Floorbeam 54
East Elevation

REVISION 	DATE	CREW	REVISION 	DATE	CREW
REVISION 	DATE	CREW	REVISION 	DATE	CREW

West Suspension Span
Elevation - Floorbeam 54

Field Notes


PROJECT NO. P402230034

BRIDGE NO. LUC-2-1862


DATE _____

SHEET _____

CREW _____

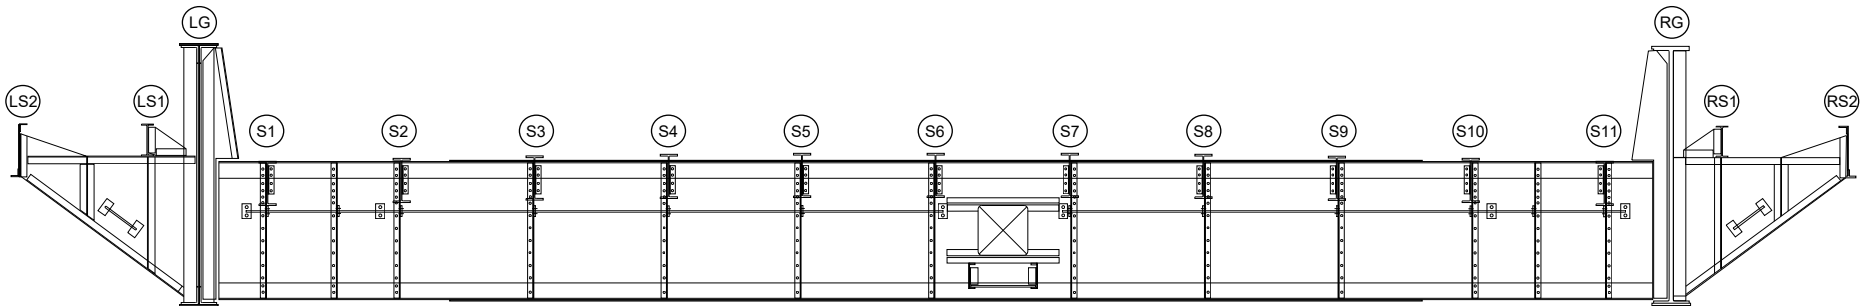

West Suspension Span - Floorbeam 55
West Elevation

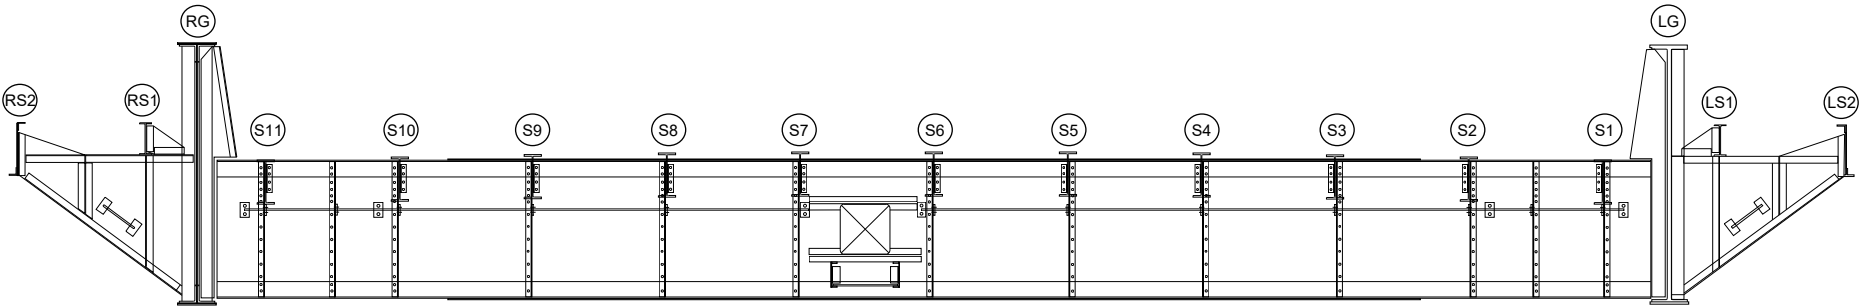


West Suspension Span - Floorbeam 55
East Elevation

REVISION 	DATE	CREW	REVISION 	DATE	CREW
REVISION 	DATE	CREW	REVISION 	DATE	CREW


West Suspension Span
Elevation - Floorbeam 55

Field Notes

PROJECT NO. P402230034 BRIDGE NO. LUC-2-1862
DATE _____ SHEET _____
CREW _____

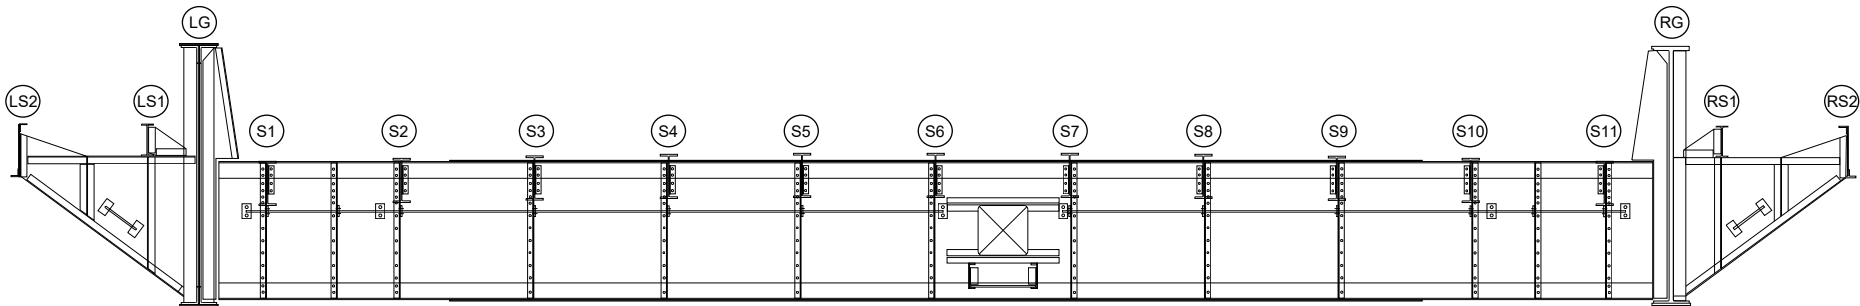

West Suspension Span - Floorbeam 56
West Elevation

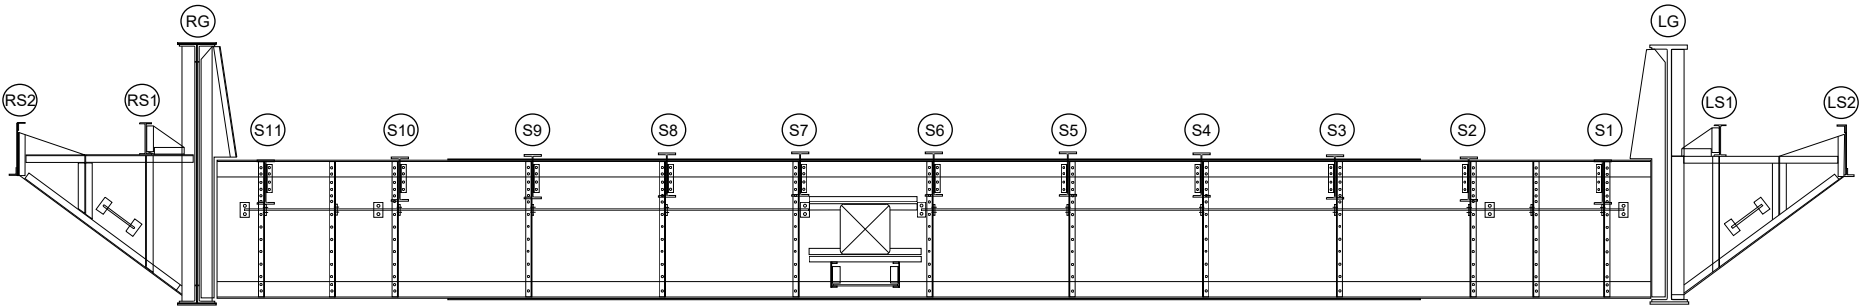

West Suspension Span - Floorbeam 56
East Elevation

REVISION 	DATE	CREW	REVISION 	DATE	CREW
REVISION 	DATE	CREW	REVISION 	DATE	CREW

West Suspension Span
Elevation - Floorbeam 56

Field Notes


PROJECT NO. P402230034

BRIDGE NO. LUC-2-1862


DATE _____

SHEET _____

CREW _____

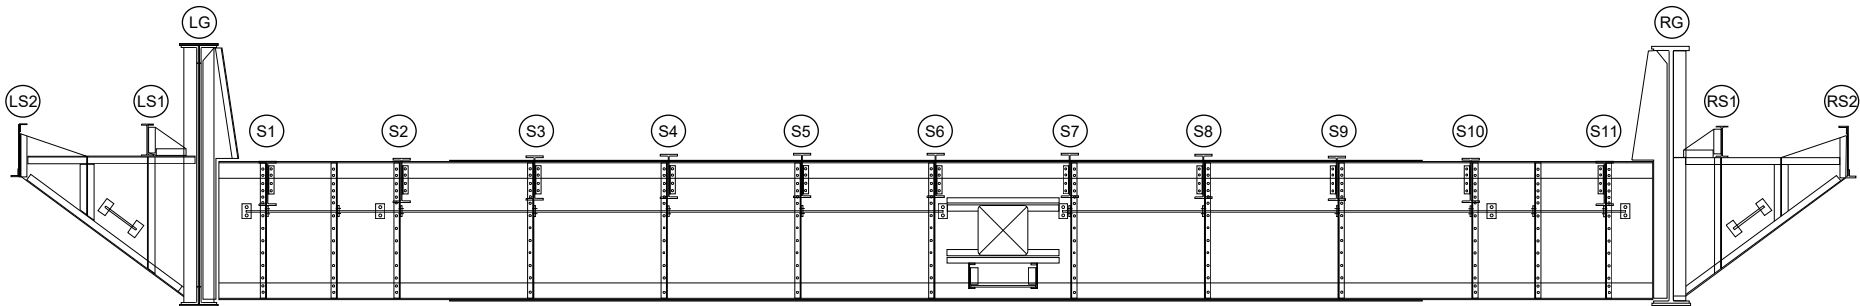

West Suspension Span - Floorbeam 57
West Elevation

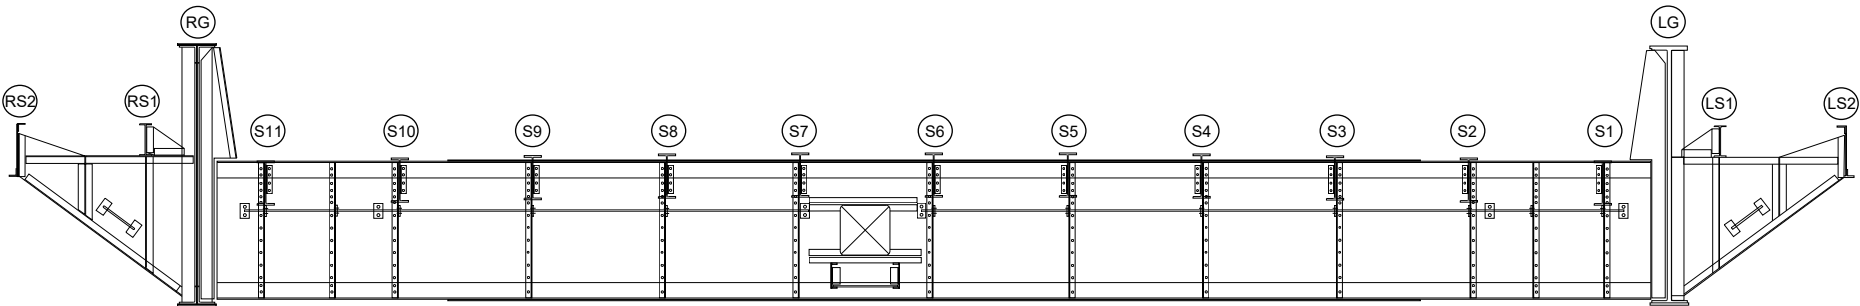

West Suspension Span - Floorbeam 57
East Elevation

REVISION 	DATE	CREW	REVISION 	DATE	CREW
REVISION 	DATE	CREW	REVISION 	DATE	CREW

West Suspension Span
Elevation - Floorbeam 57

Field Notes


PROJECT NO. P402230034

BRIDGE NO. LUC-2-1862


DATE _____

SHEET _____

CREW _____

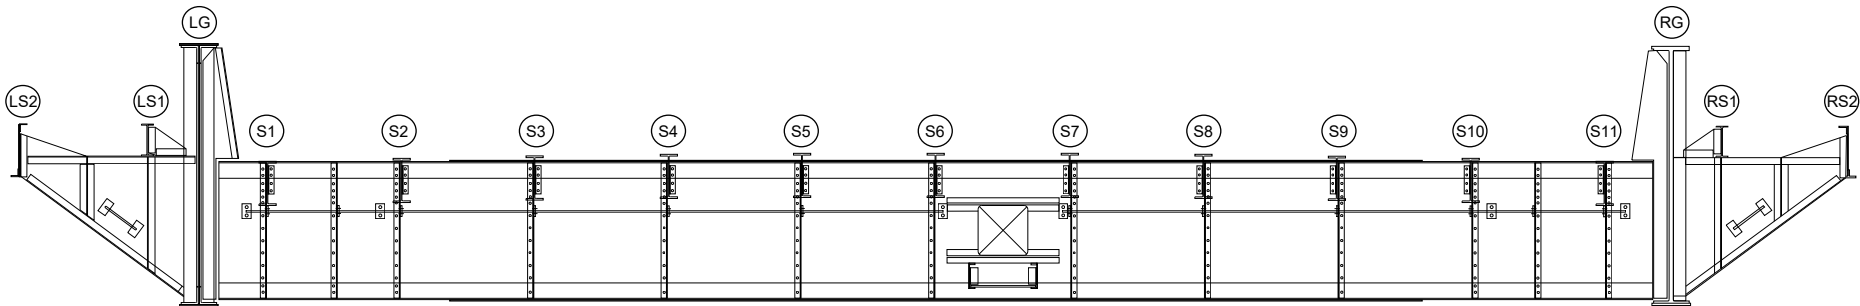

West Suspension Span - Floorbeam 58
West Elevation

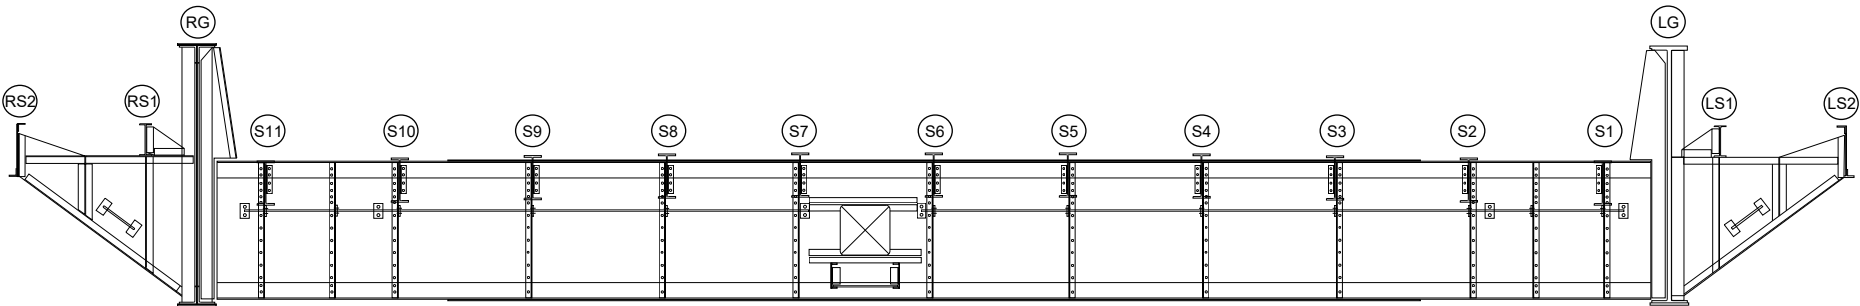

West Suspension Span - Floorbeam 58
East Elevation

REVISION 	DATE	CREW	REVISION 	DATE	CREW
REVISION 	DATE	CREW	REVISION 	DATE	CREW

West Suspension Span
Elevation - Floorbeam 58

Field Notes


PROJECT NO. P402230034

BRIDGE NO. LUC-2-1862


DATE _____

SHEET _____

CREW _____

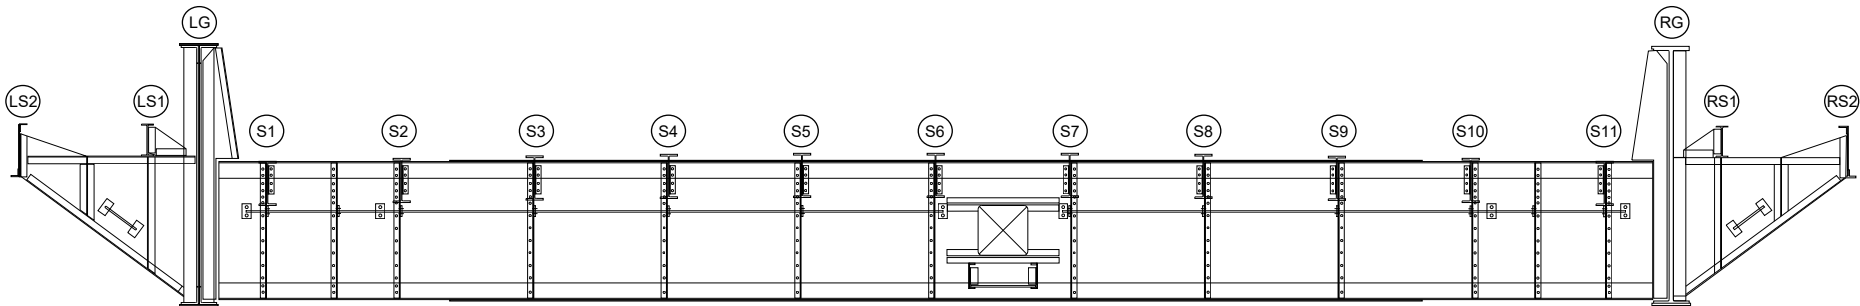

West Suspension Span - Floorbeam 59
West Elevation

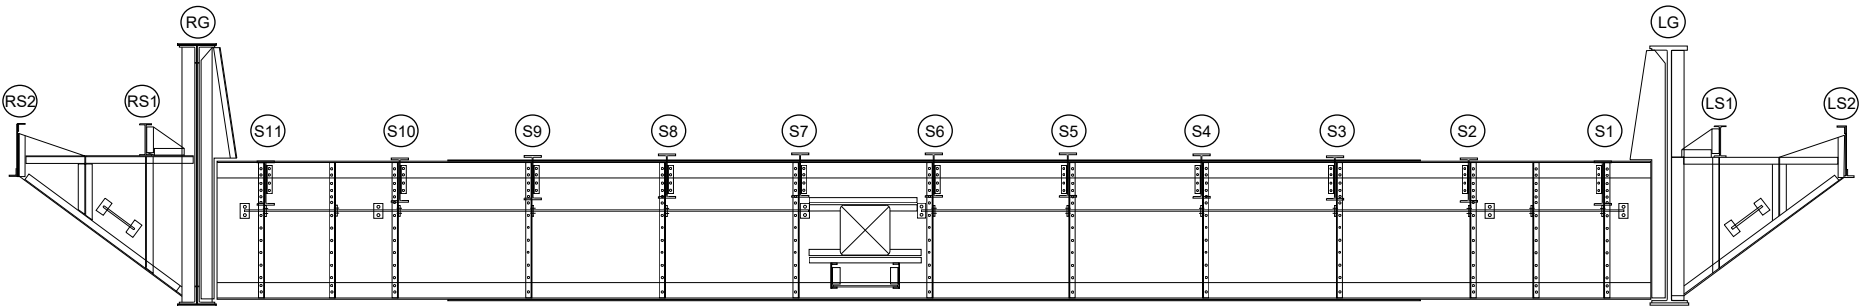

West Suspension Span - Floorbeam 59
East Elevation

REVISION 	DATE	CREW	REVISION 	DATE	CREW
REVISION 	DATE	CREW	REVISION 	DATE	CREW

West Suspension Span
Elevation - Floorbeam 59

Field Notes


PROJECT NO. P402230034

BRIDGE NO. LUC-2-1862


DATE _____

SHEET _____

CREW _____

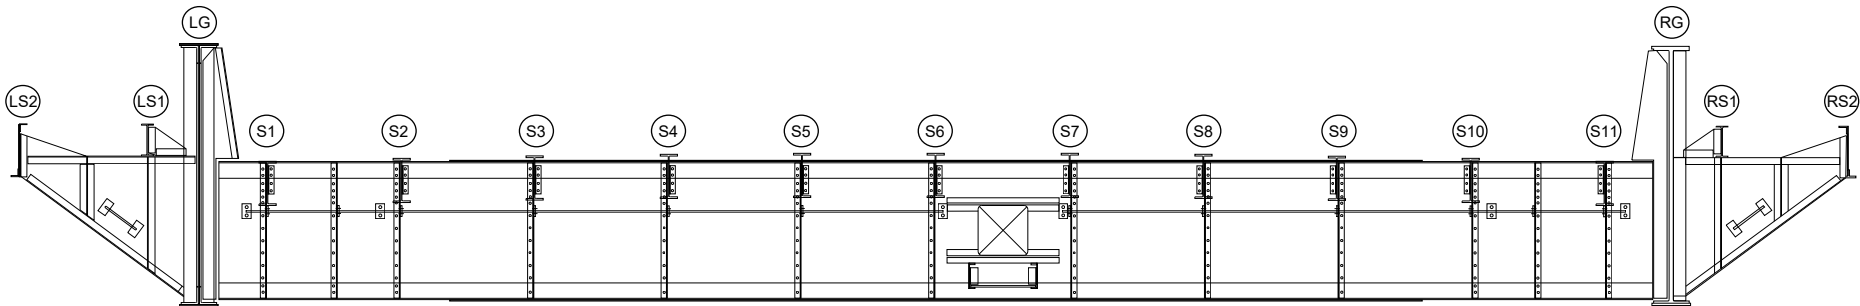

West Suspension Span - Floorbeam 60
West Elevation

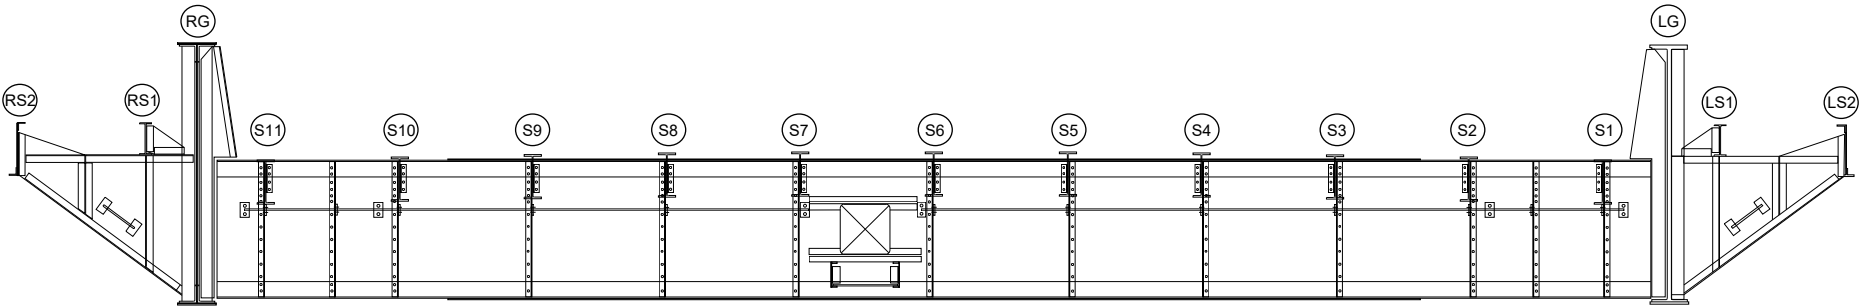


West Suspension Span - Floorbeam 60
East Elevation

REVISION 	DATE	CREW	REVISION 	DATE	CREW
REVISION 	DATE	CREW	REVISION 	DATE	CREW


West Suspension Span
Elevation - Floorbeam 60

Field Notes

PROJECT NO. P402230034 BRIDGE NO. LUC-2-1862
DATE _____ SHEET _____
CREW _____

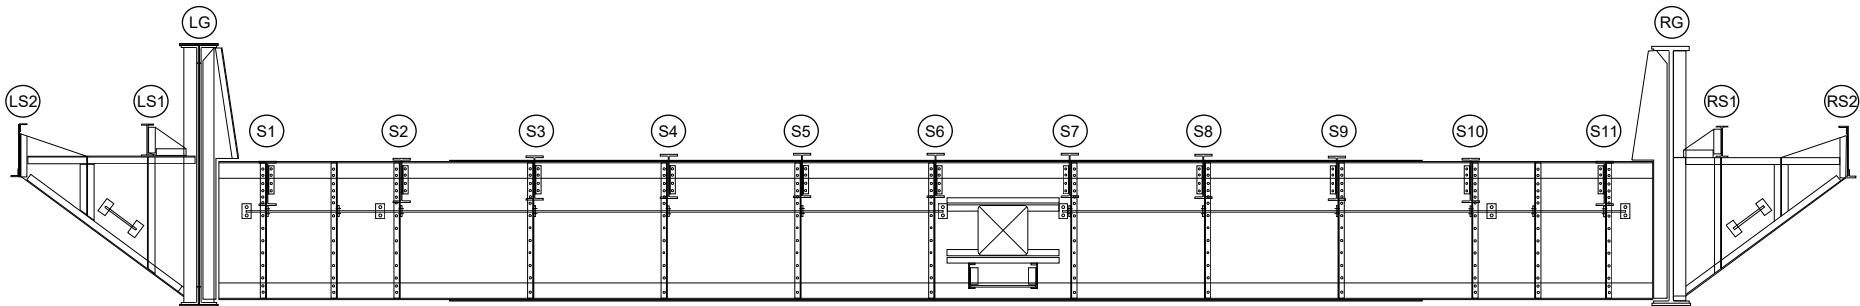

West Suspension Span - Floorbeam 61
West Elevation

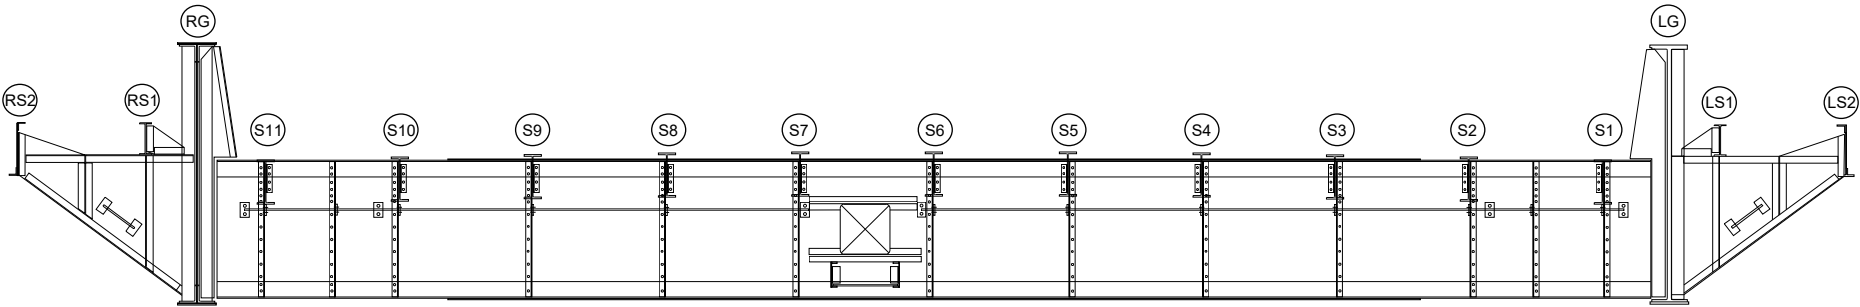

West Suspension Span - Floorbeam 61
East Elevation

REVISION	DATE	CREW	REVISION	DATE	CREW
REVISION	DATE	CREW	REVISION	DATE	CREW

West Suspension Span
Elevation - Floorbeam 61

Field Notes


PROJECT NO. P402230034

BRIDGE NO. LUC-2-1862


DATE _____

SHEET _____

CREW _____

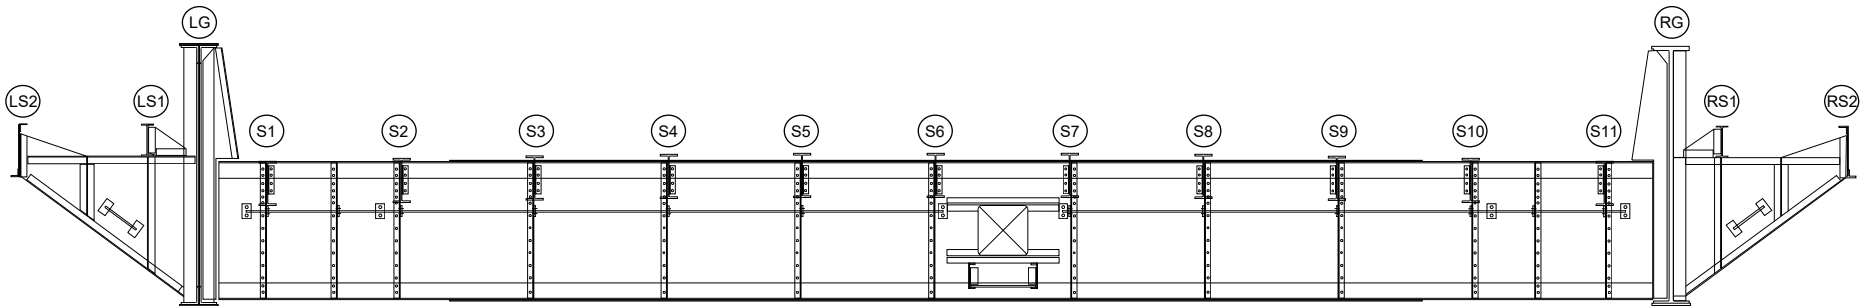

West Suspension Span - Floorbeam 62
West Elevation

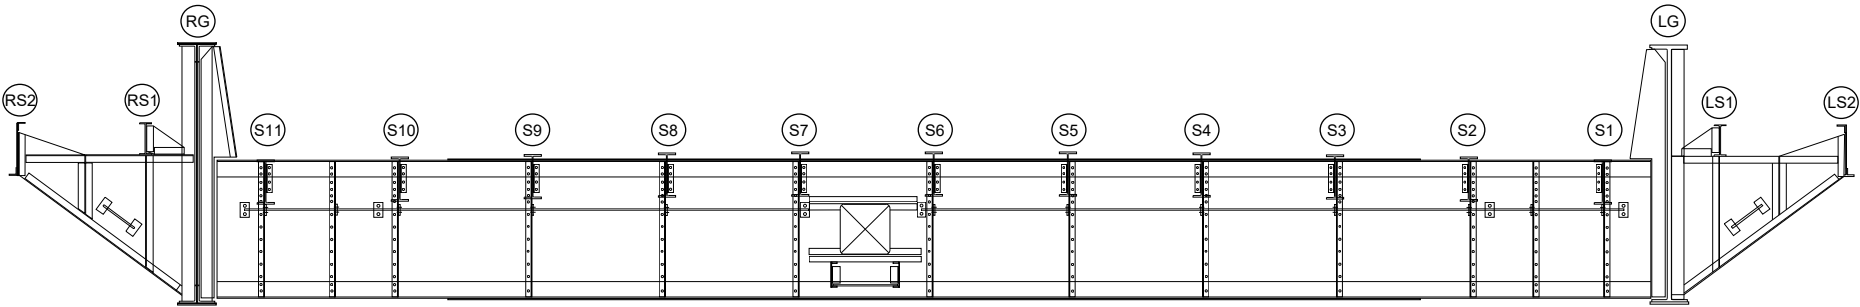

West Suspension Span - Floorbeam 62
East Elevation

REVISION 	DATE	CREW	REVISION 	DATE	CREW
REVISION 	DATE	CREW	REVISION 	DATE	CREW

West Suspension Span
Elevation - Floorbeam 62

Field Notes


PROJECT NO. P402230034

BRIDGE NO. LUC-2-1862


DATE _____

SHEET _____

CREW _____

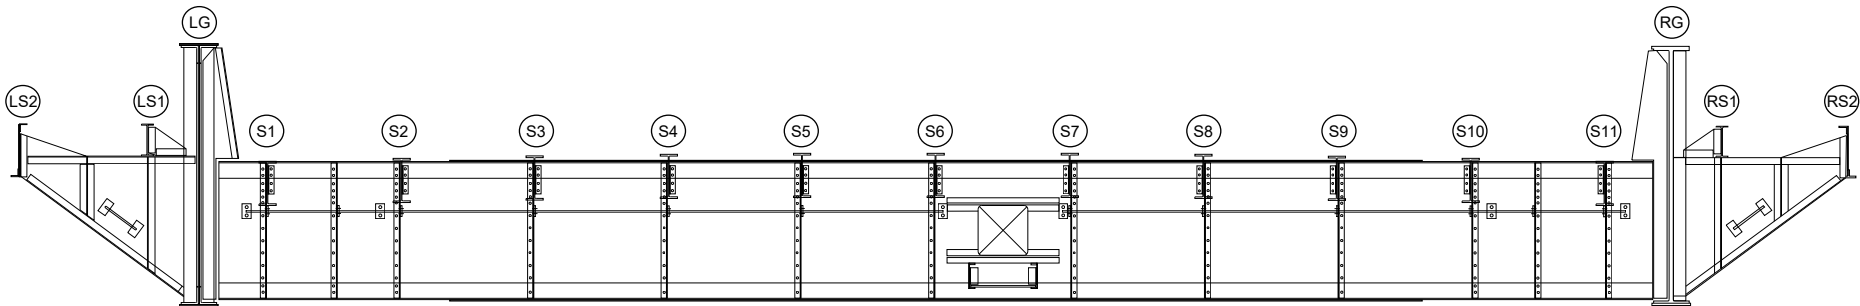

West Suspension Span - Floorbeam 63
West Elevation

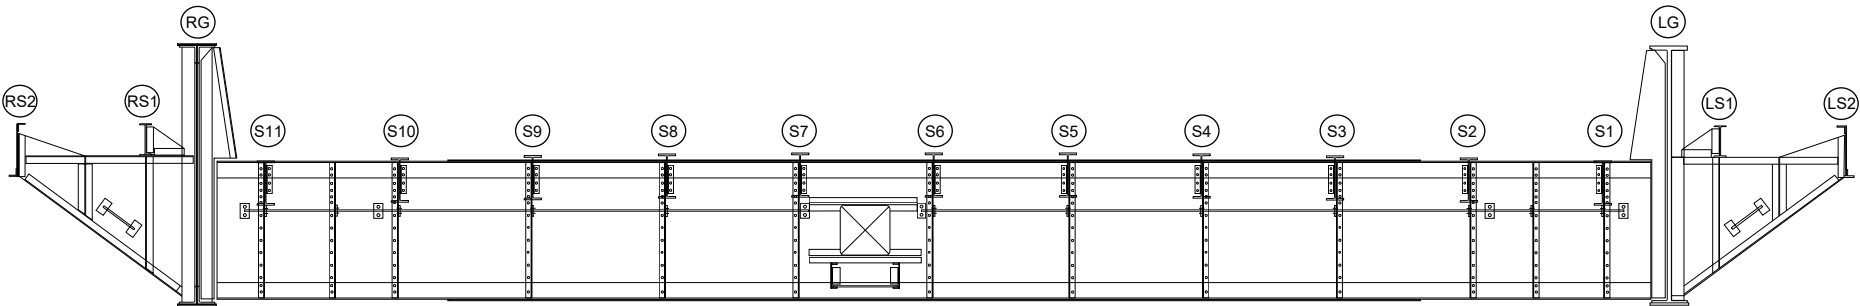

West Suspension Span - Floorbeam 63
East Elevation

REVISION 	DATE	CREW	REVISION 	DATE	CREW
REVISION 	DATE	CREW	REVISION 	DATE	CREW

West Suspension Span
Elevation - Floorbeam 63

Field Notes


PROJECT NO. P402230034

BRIDGE NO. LUC-2-1862


DATE _____

SHEET _____

CREW _____

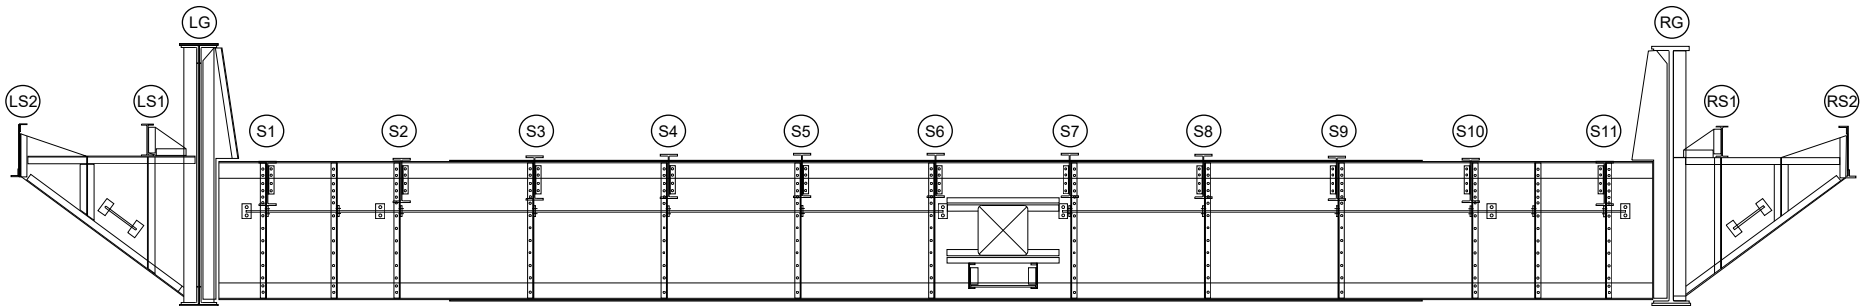

West Suspension Span - Floorbeam 64
West Elevation

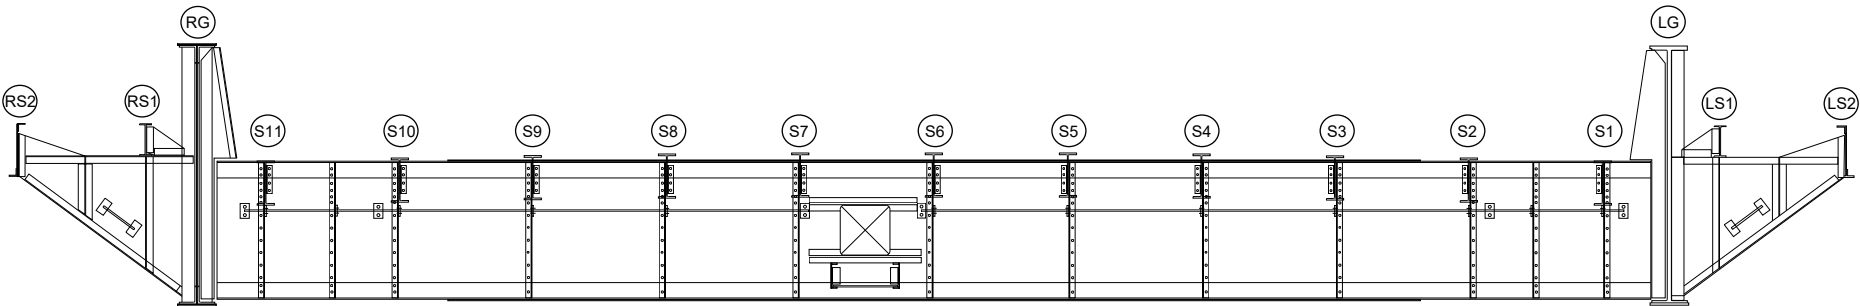

West Suspension Span - Floorbeam 64
East Elevation

REVISION 	DATE	CREW	REVISION 	DATE	CREW
REVISION 	DATE	CREW	REVISION 	DATE	CREW

West Suspension Span
Elevation - Floorbeam 64

Field Notes


PROJECT NO. P402230034

BRIDGE NO. LUC-2-1862


DATE _____

SHEET _____

CREW _____

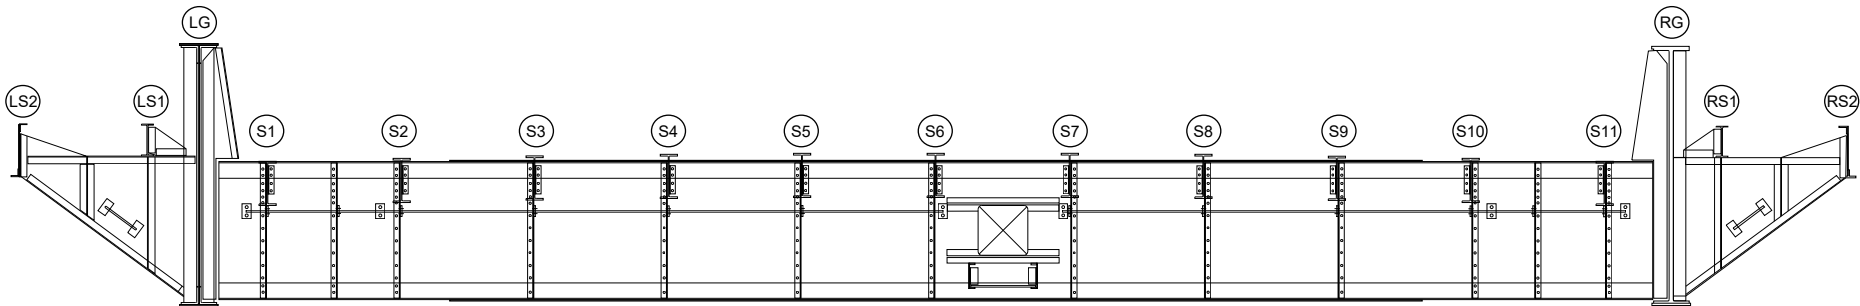

West Suspension Span - Floorbeam 65
West Elevation

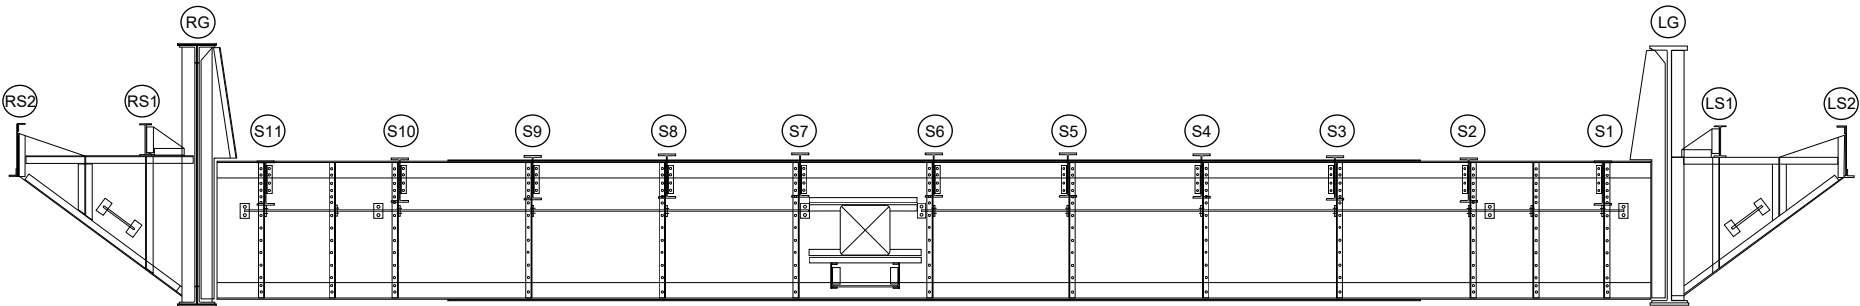

West Suspension Span - Floorbeam 65
East Elevation

REVISION 	DATE	CREW	REVISION 	DATE	CREW
REVISION 	DATE	CREW	REVISION 	DATE	CREW

West Suspension Span
Elevation - Floorbeam 65