

Field Notes


PROJECT NO. P402230034

BRIDGE NO. LUC-2-1862

DATE _____

SHEET _____

CREW _____

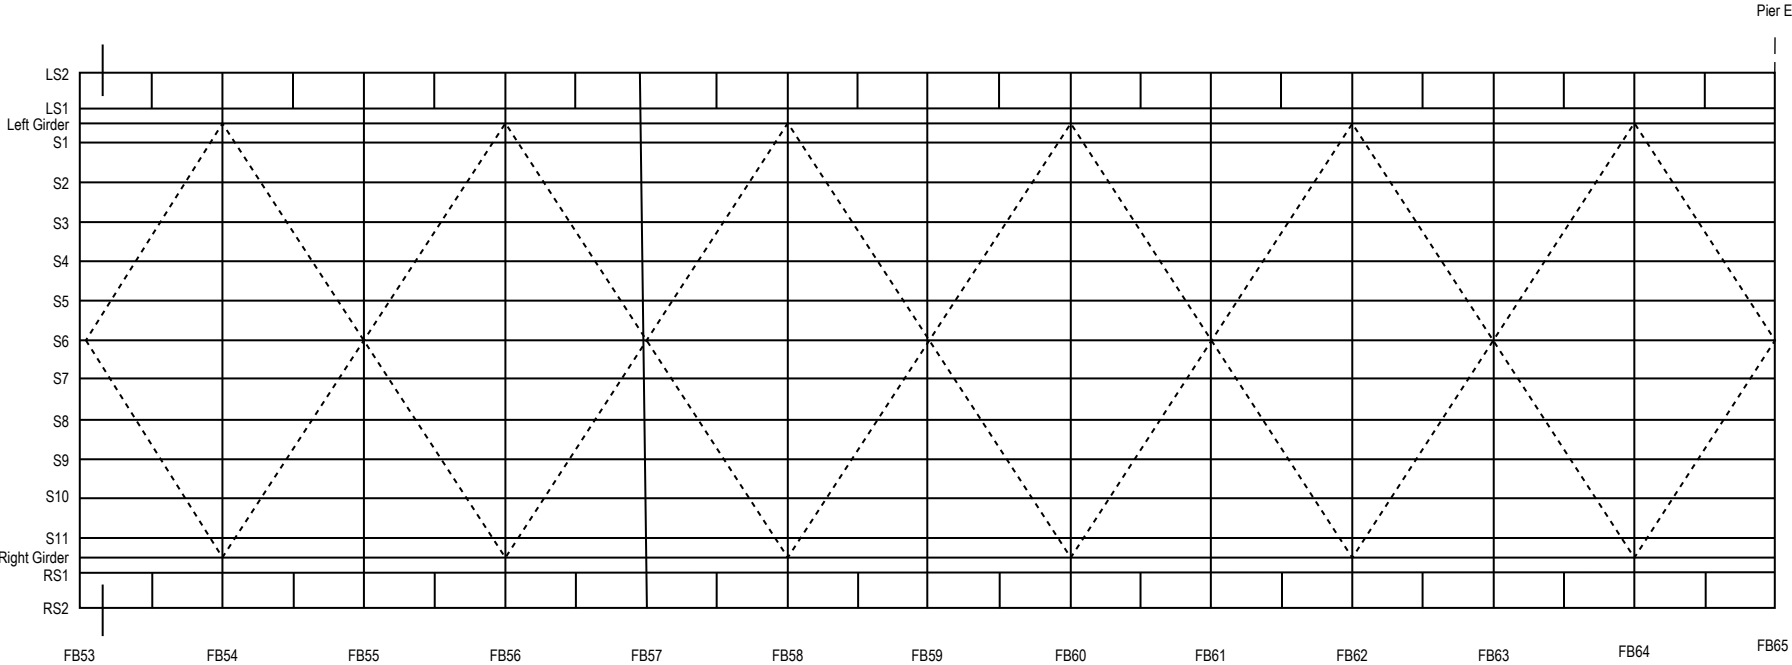

REVISION 	DATE	CREW	REVISION 	DATE	CREW	Main Suspension Span (FB54-64) Framing Plan
REVISION 	DATE	CREW	REVISION 	DATE	CREW	