

Field Notes




PROJECT NO. P402230034

BRIDGE NO. LUC-2-1862

DATE _____

SHEET _____

CREW _____

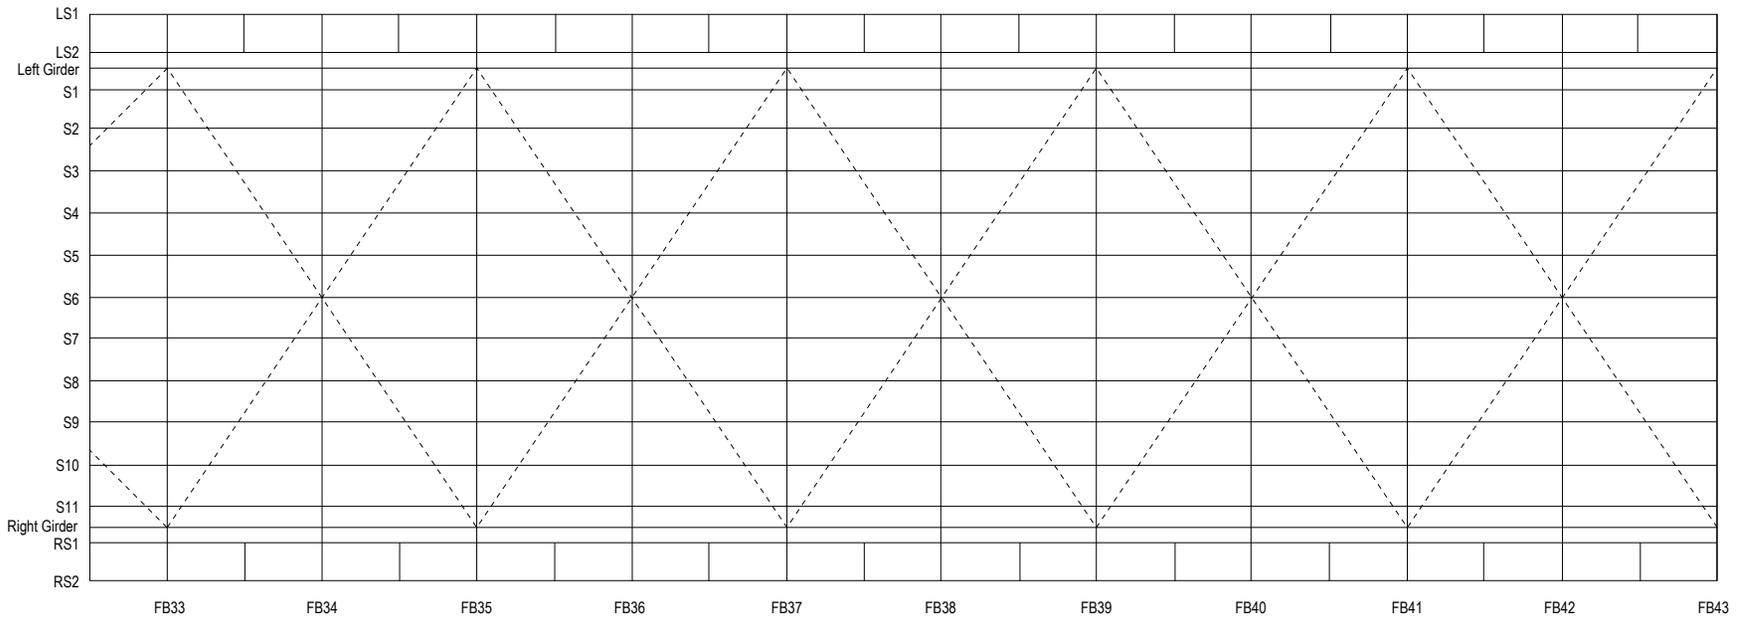

REVISION 

DATE _____

CREW _____

REVISION 

DATE _____

CREW _____

REVISION 

DATE _____

CREW _____

REVISION 

DATE _____

CREW _____

**Main Suspension Span (FB33-43)
Framing Plan**