

Field Notes


PROJECT NO. P402230034

BRIDGE NO. LUC-2-1862


DATE _____

SHEET _____

CREW _____

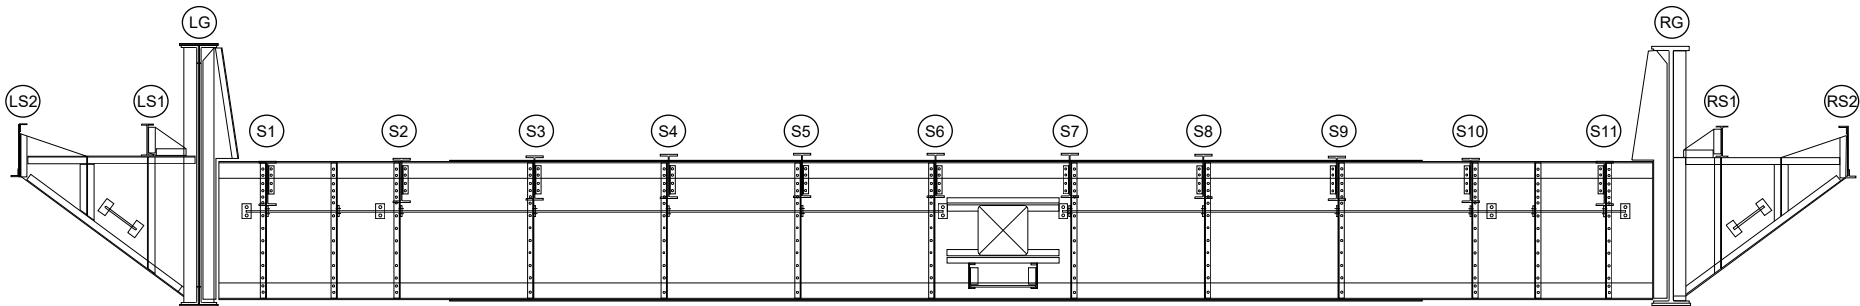

West Suspension Span - Floorbeam 13
West Elevation

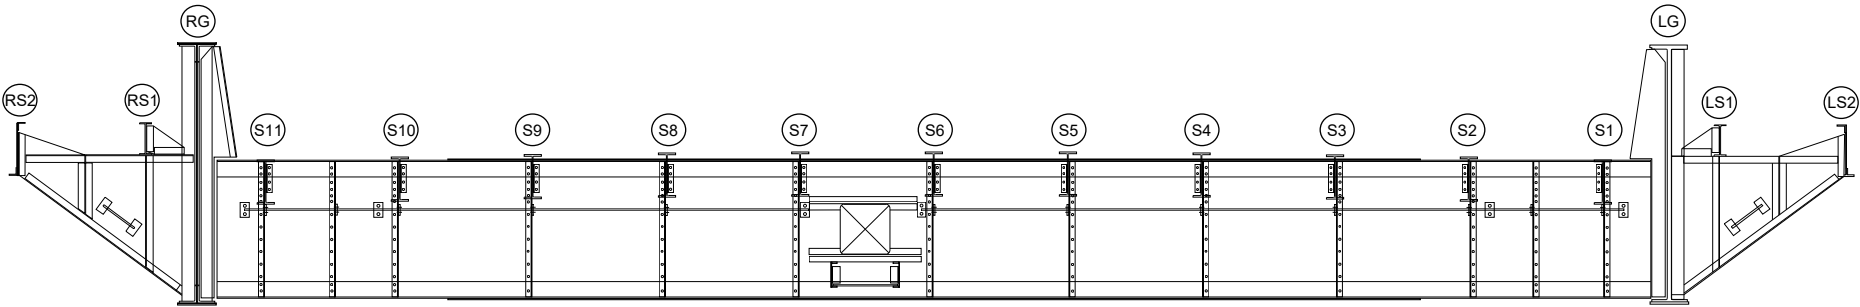

West Suspension Span - Floorbeam 13
East Elevation

REVISION 	DATE	CREW	REVISION 	DATE	CREW
REVISION 	DATE	CREW	REVISION 	DATE	CREW

West Suspension Span
Elevation - Floorbeam 13

Field Notes


PROJECT NO. P402230034

BRIDGE NO. LUC-2-1862


DATE _____

SHEET _____

CREW _____

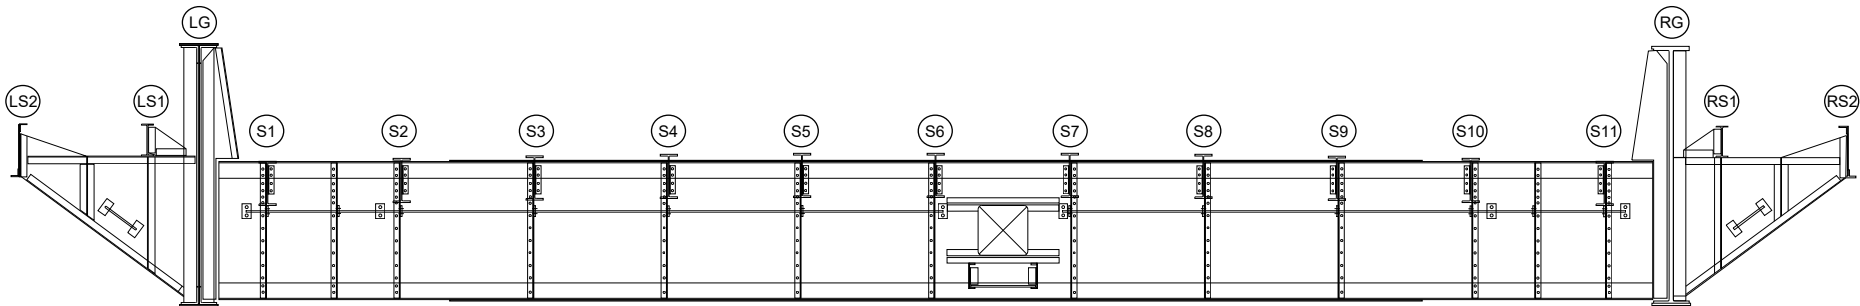

West Suspension Span - Floorbeam 14
West Elevation

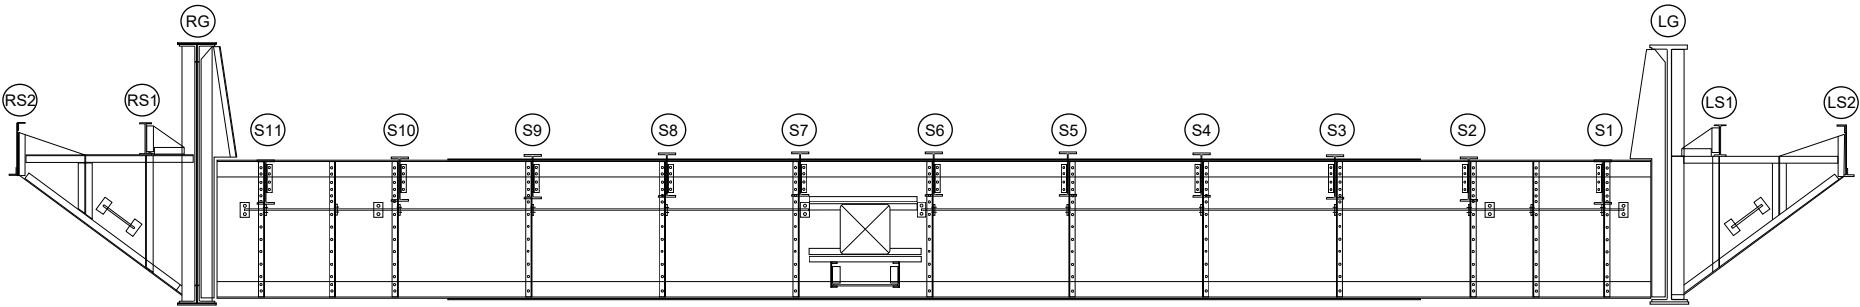

West Suspension Span - Floorbeam 14
East Elevation

REVISION 	DATE	CREW	REVISION 	DATE	CREW
REVISION 	DATE	CREW	REVISION 	DATE	CREW

West Suspension Span
Elevation - Floorbeam 14

Field Notes

PROJECT NO. P402230034

BRIDGE NO. LUC-2-1862


DATE _____

SHEET _____


CREW _____



① Floorbeam - sidewalk cantilever top flange cracked

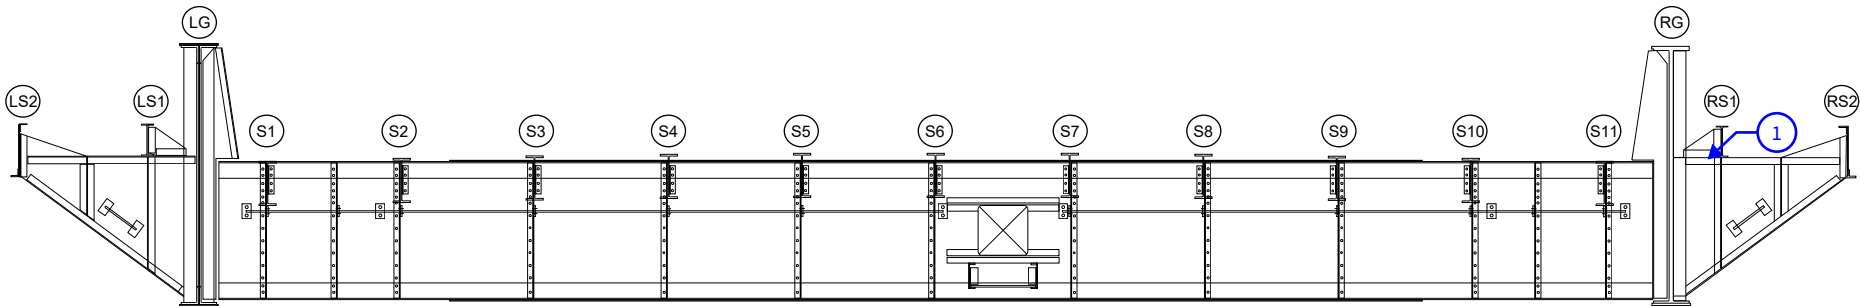

West Suspension Span - Floorbeam 15
West Elevation

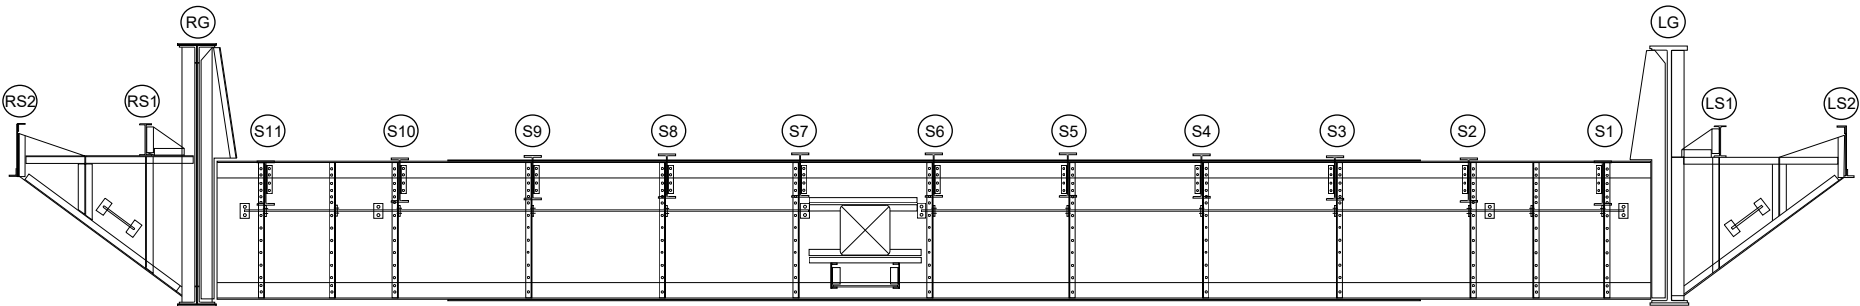

West Suspension Span - Floorbeam 15
East Elevation

REVISION ①	DATE	CREW	REVISION ②	DATE	CREW
REVISION ③	DATE	CREW	REVISION ④	DATE	CREW


West Suspension Span
Elevation - Floorbeam 15

Field Notes


PROJECT NO. P402230034 BRIDGE NO. LUC-2-1862
DATE _____ SHEET _____
CREW _____



① Floorbeam - sidewalk cantilever top flange cracked

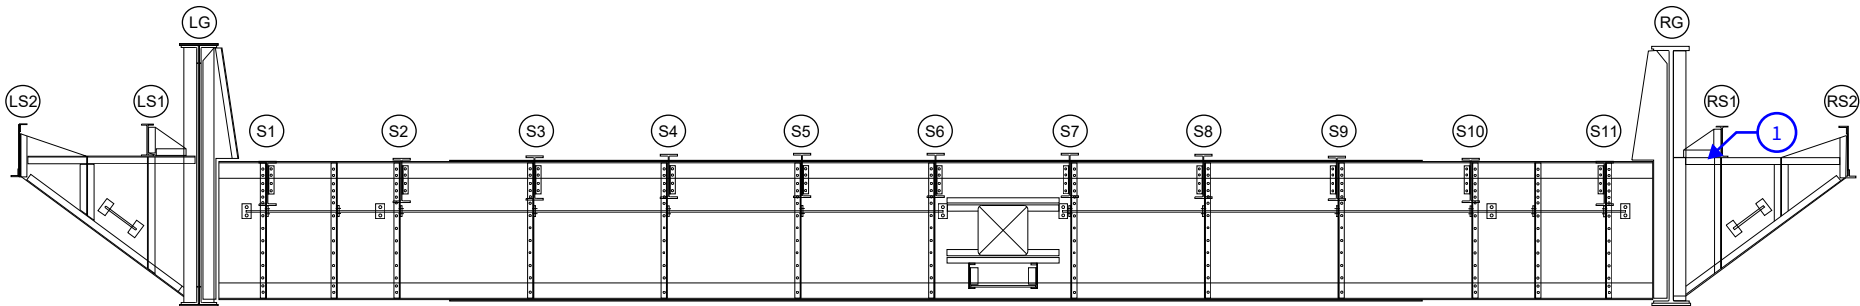

West Suspension Span - Floorbeam 16
West Elevation

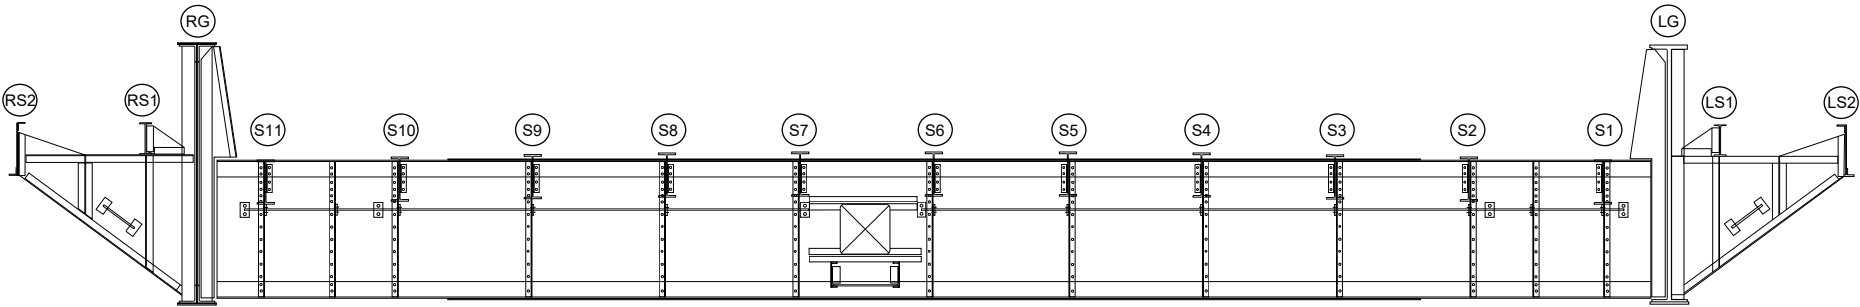

West Suspension Span - Floorbeam 16
East Elevation

REVISION ①	DATE	CREW	REVISION ②	DATE	CREW
REVISION ③	DATE	CREW	REVISION ④	DATE	CREW


West Suspension Span
Elevation - Floorbeam 16

Field Notes


PROJECT NO. P402230034 BRIDGE NO. LUC-2-1862
DATE _____ SHEET _____
CREW _____



① Floorbeam - sidewalk cantilever top flange cracked

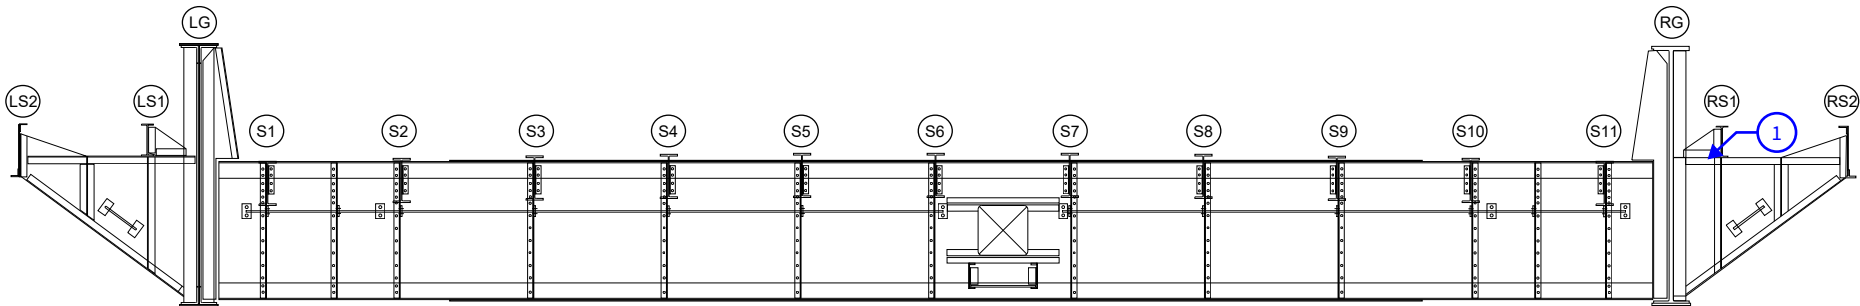

West Suspension Span - Floorbeam 17
West Elevation

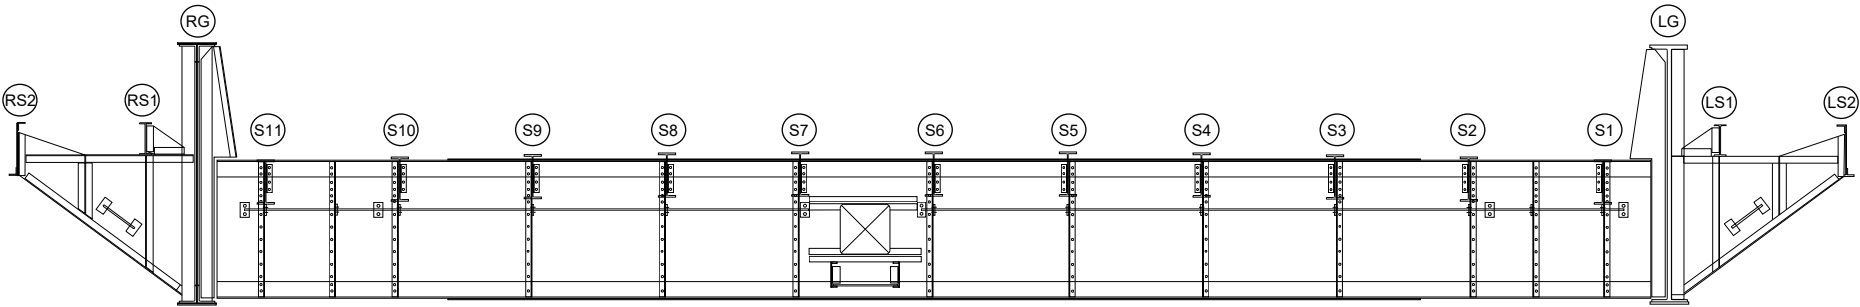

West Suspension Span - Floorbeam 17
East Elevation

REVISION ①	DATE	CREW	REVISION ②	DATE	CREW
REVISION ③	DATE	CREW	REVISION ④	DATE	CREW


West Suspension Span
Elevation - Floorbeam 17

Field Notes


PROJECT NO. P402230034 BRIDGE NO. LUC-2-1862
DATE _____ SHEET _____
CREW _____



① Floorbeam - sidewalk cantilever top flange cracked

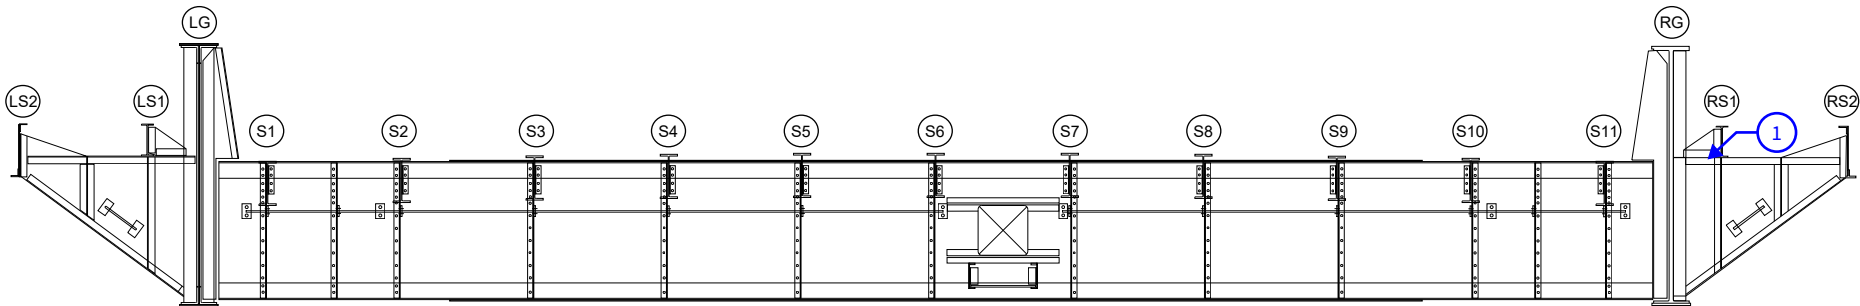

West Suspension Span - Floorbeam 18
West Elevation

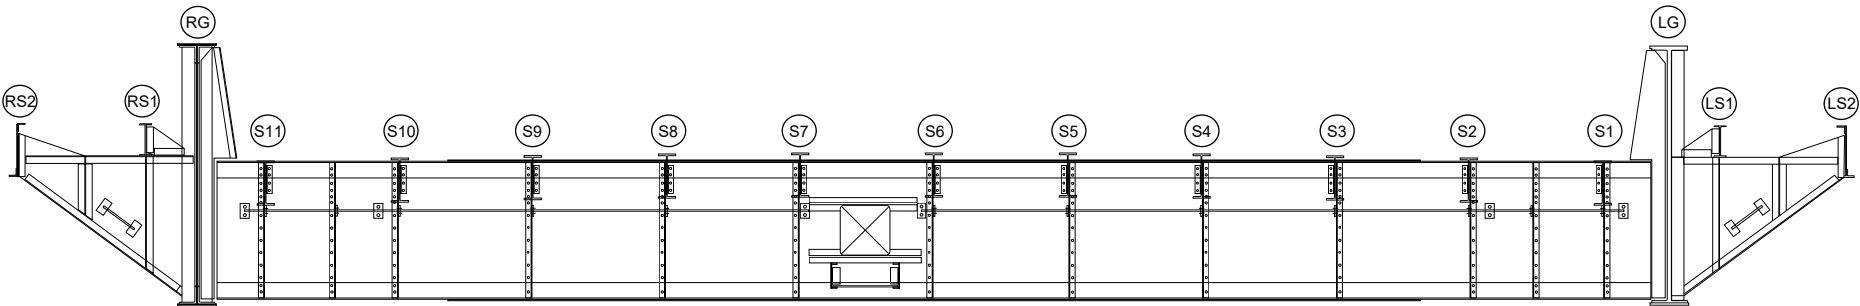

West Suspension Span - Floorbeam 18
East Elevation

REVISION ①	DATE	CREW	REVISION ②	DATE	CREW
REVISION ③	DATE	CREW	REVISION ④	DATE	CREW

West Suspension Span
Elevation - Floorbeam 18

Field Notes


PROJECT NO. P402230034

BRIDGE NO. LUC-2-1862


DATE _____

SHEET _____

CREW _____

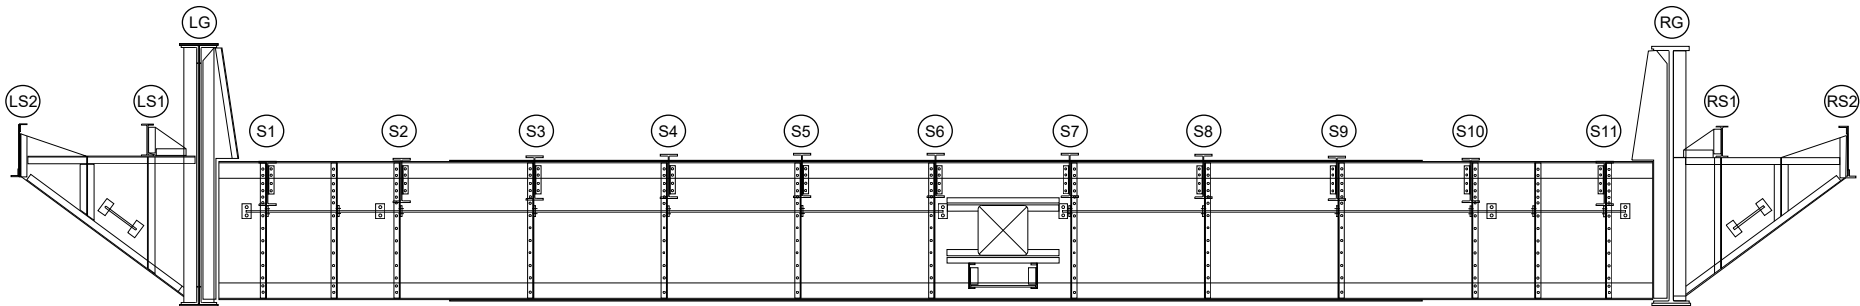

West Suspension Span - Floorbeam 19
West Elevation

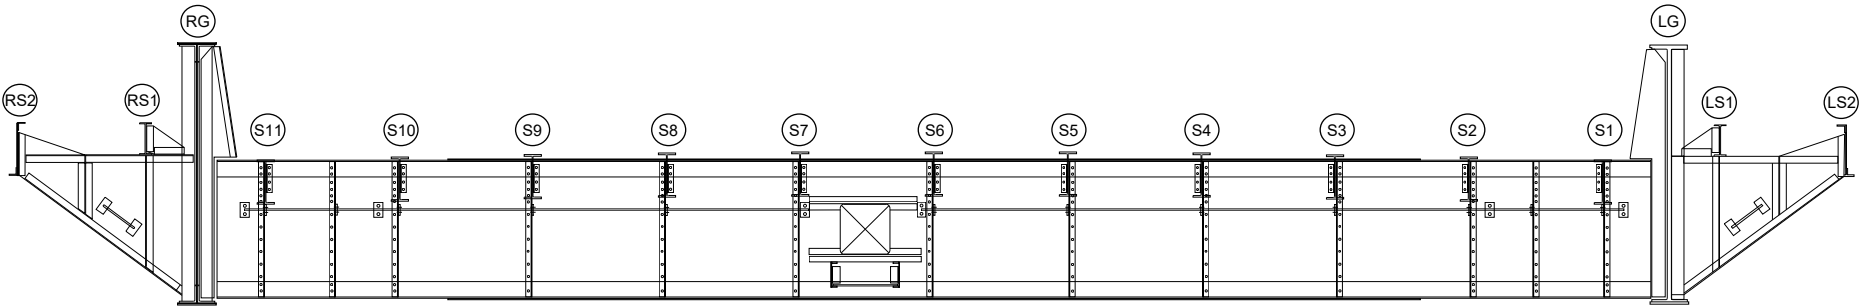

West Suspension Span - Floorbeam 19
East Elevation

REVISION 	DATE	CREW	REVISION 	DATE	CREW
REVISION 	DATE	CREW	REVISION 	DATE	CREW

West Suspension Span
Elevation - Floorbeam 19

Field Notes


PROJECT NO. P402230034

BRIDGE NO. LUC-2-1862


DATE _____

SHEET _____

CREW _____

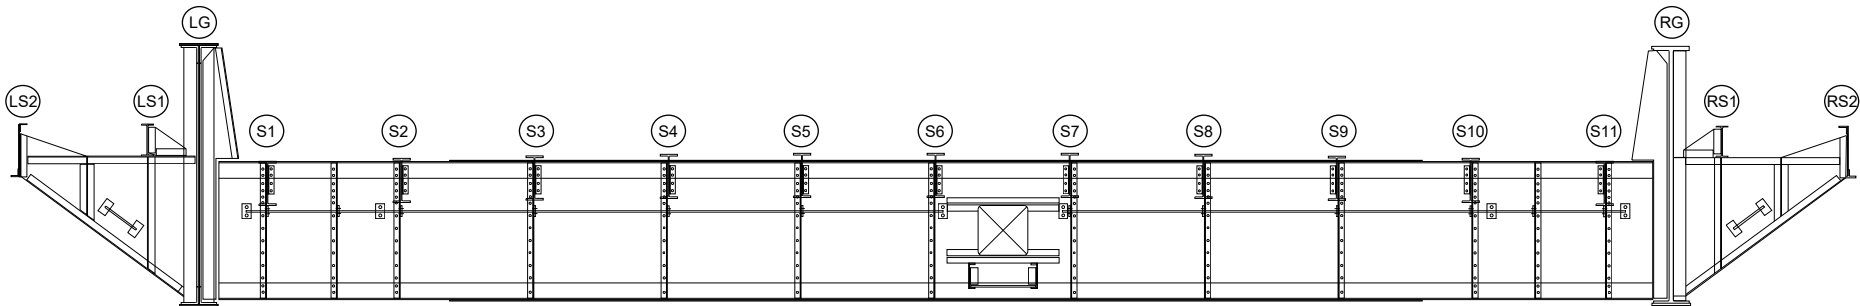

West Suspension Span - Floorbeam 20
West Elevation

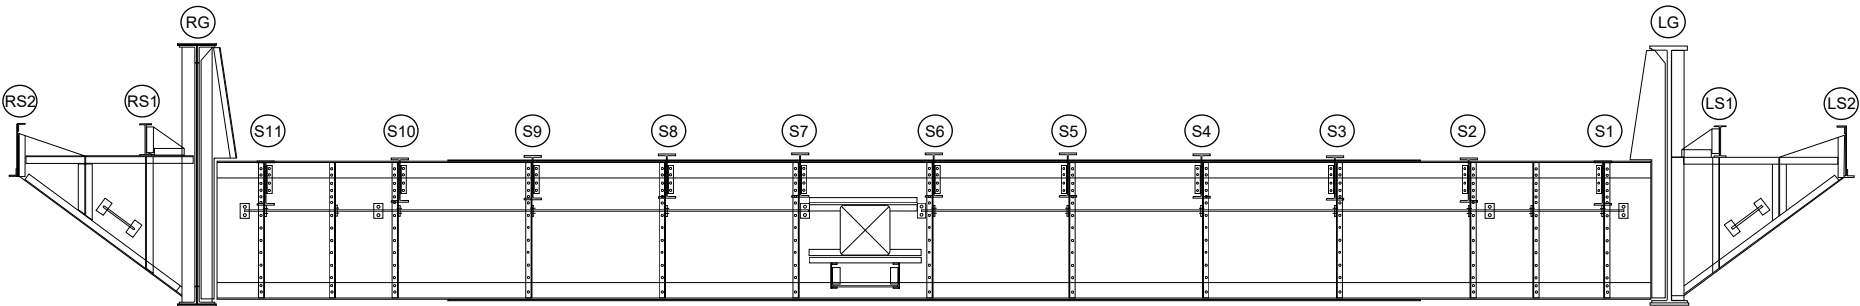

West Suspension Span - Floorbeam 20
East Elevation

REVISION 	DATE	CREW	REVISION 	DATE	CREW
REVISION 	DATE	CREW	REVISION 	DATE	CREW

West Suspension Span
Elevation - Floorbeam 20

Field Notes


PROJECT NO. P402230034

BRIDGE NO. LUC-2-1862


DATE _____

SHEET _____

CREW _____

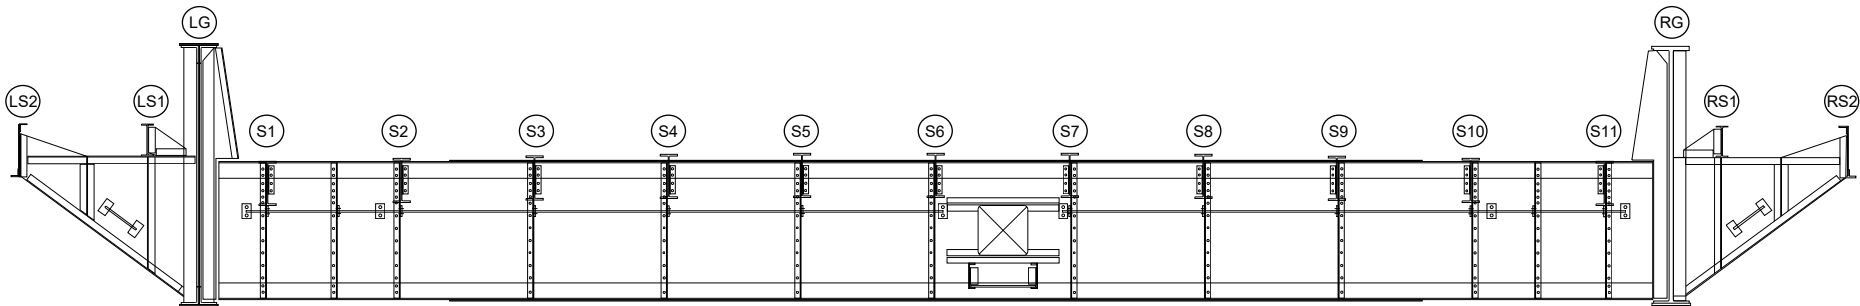

West Suspension Span - Floorbeam 21
West Elevation

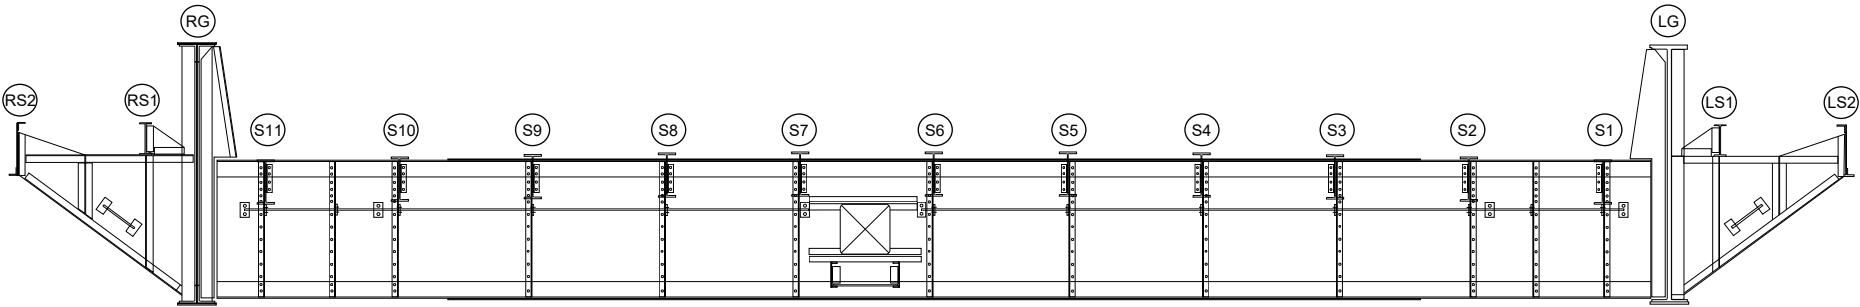


West Suspension Span - Floorbeam 21
East Elevation

REVISION 	DATE	CREW	REVISION 	DATE	CREW
REVISION 	DATE	CREW	REVISION 	DATE	CREW


West Suspension Span
Elevation - Floorbeam 21

Field Notes

PROJECT NO. P402230034 BRIDGE NO. LUC-2-1862
DATE _____ SHEET _____
CREW _____

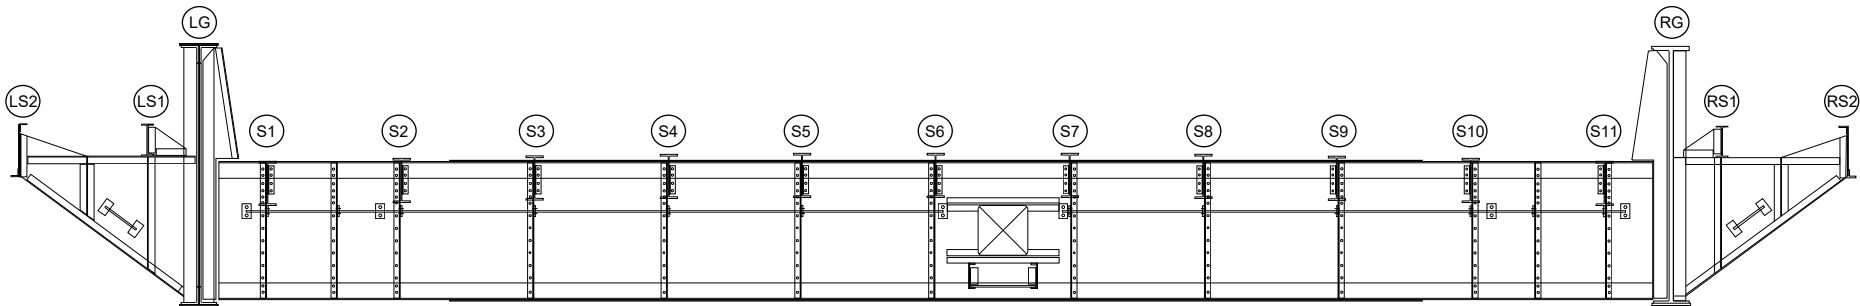

West Suspension Span - Floorbeam 22
West Elevation

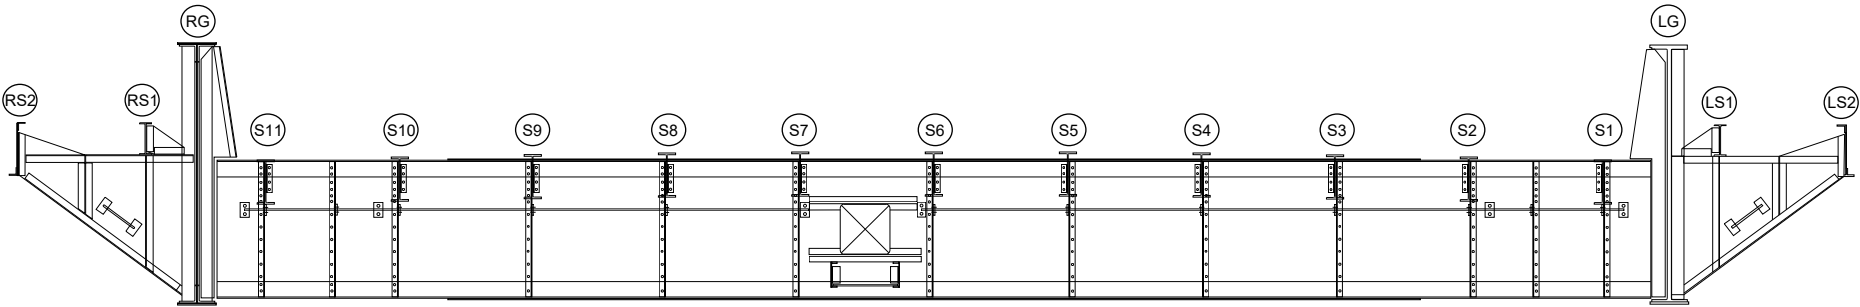

West Suspension Span - Floorbeam 22
East Elevation

REVISION 	DATE	CREW	REVISION 	DATE	CREW
REVISION 	DATE	CREW	REVISION 	DATE	CREW

West Suspension Span
Elevation - Floorbeam 22

Field Notes


PROJECT NO. P402230034

BRIDGE NO. LUC-2-1862


DATE _____

SHEET _____

CREW _____

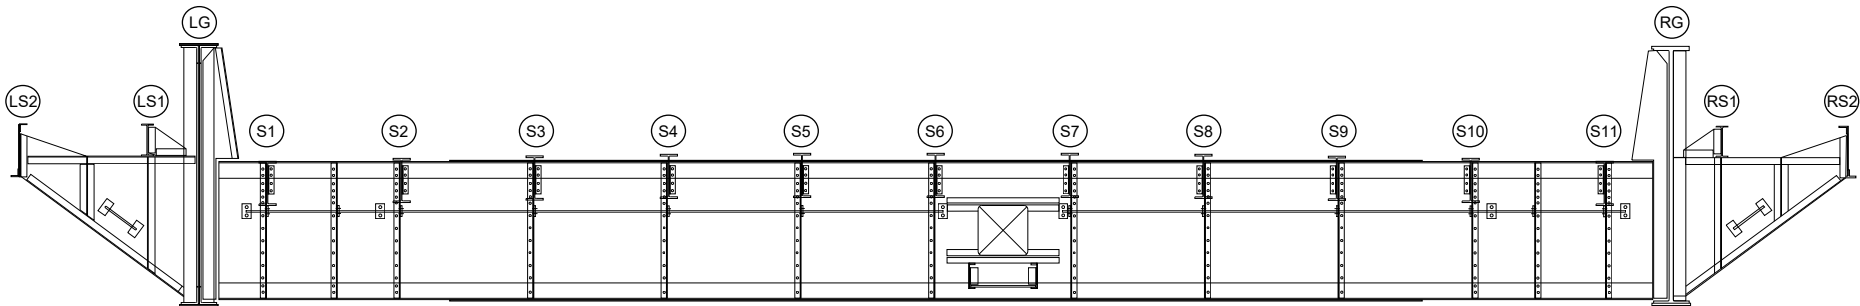

West Suspension Span - Floorbeam 23
West Elevation

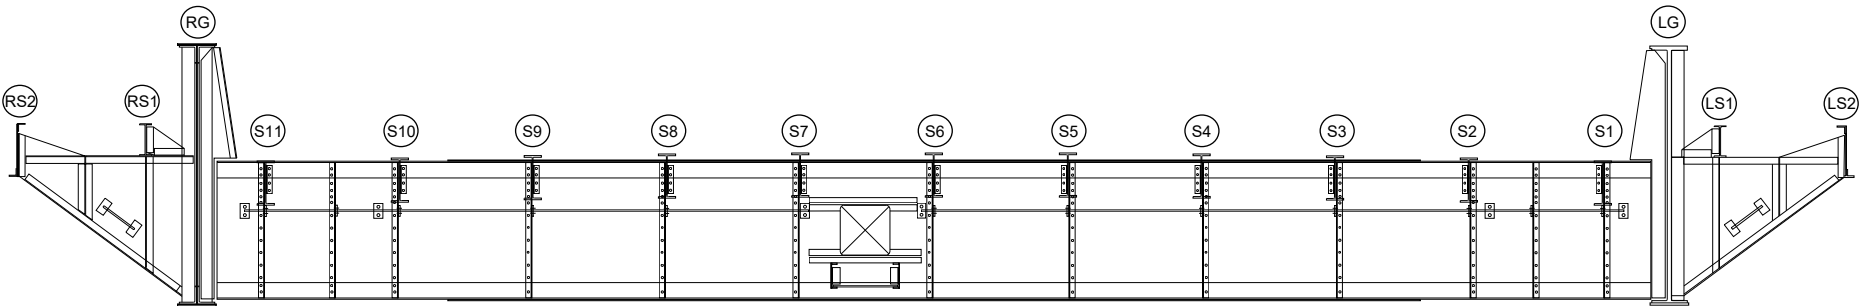


West Suspension Span - Floorbeam 23
East Elevation

REVISION 	DATE	CREW	REVISION 	DATE	CREW
REVISION 	DATE	CREW	REVISION 	DATE	CREW


West Suspension Span
Elevation - Floorbeam 23

Field Notes

PROJECT NO. P402230034 BRIDGE NO. LUC-2-1862
DATE _____ SHEET _____
CREW _____

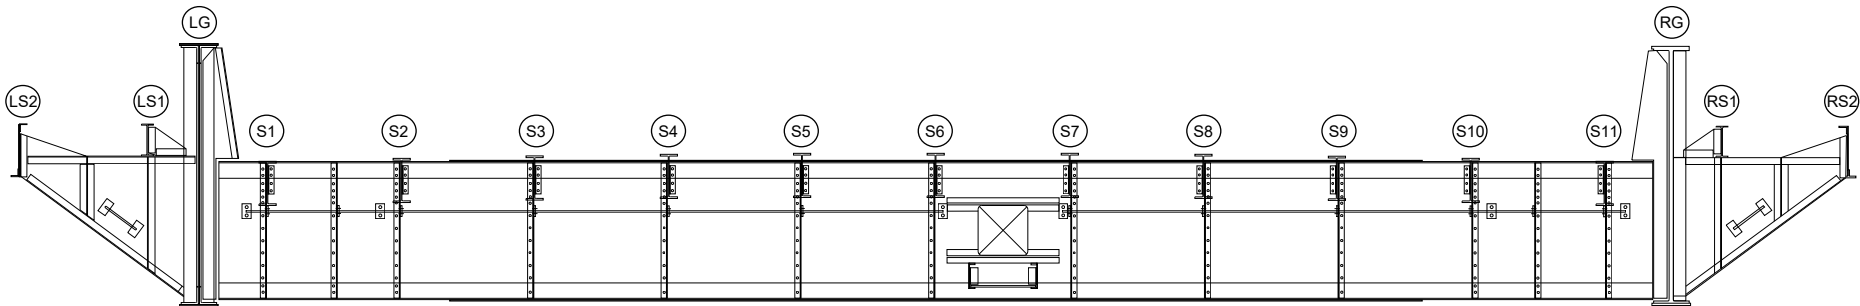

West Suspension Span - Floorbeam 24
West Elevation

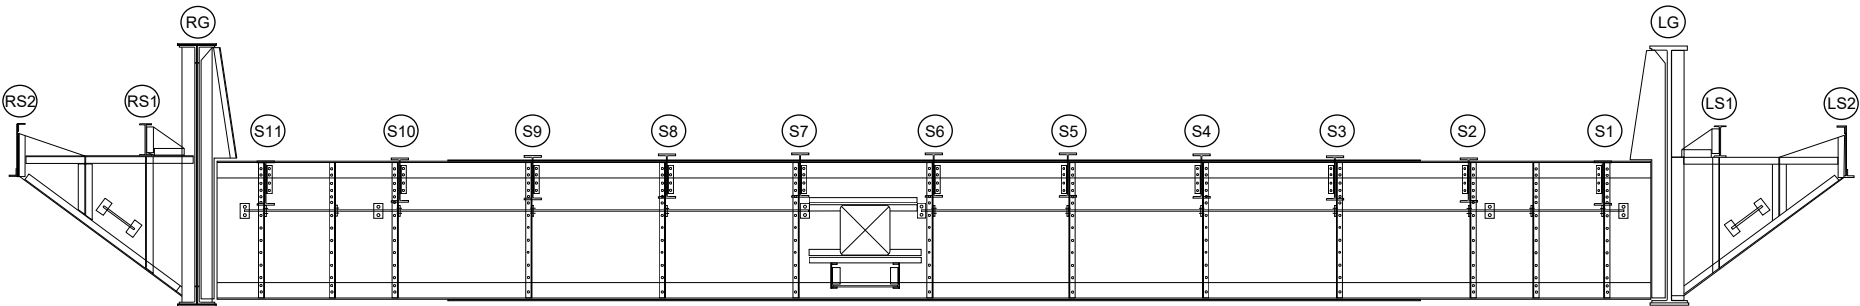

West Suspension Span - Floorbeam 24
East Elevation

REVISION 	DATE	CREW	REVISION 	DATE	CREW
REVISION 	DATE	CREW	REVISION 	DATE	CREW

West Suspension Span
Elevation - Floorbeam 24

Field Notes


PROJECT NO. P402230034

BRIDGE NO. LUC-2-1862


DATE _____

SHEET _____

CREW _____

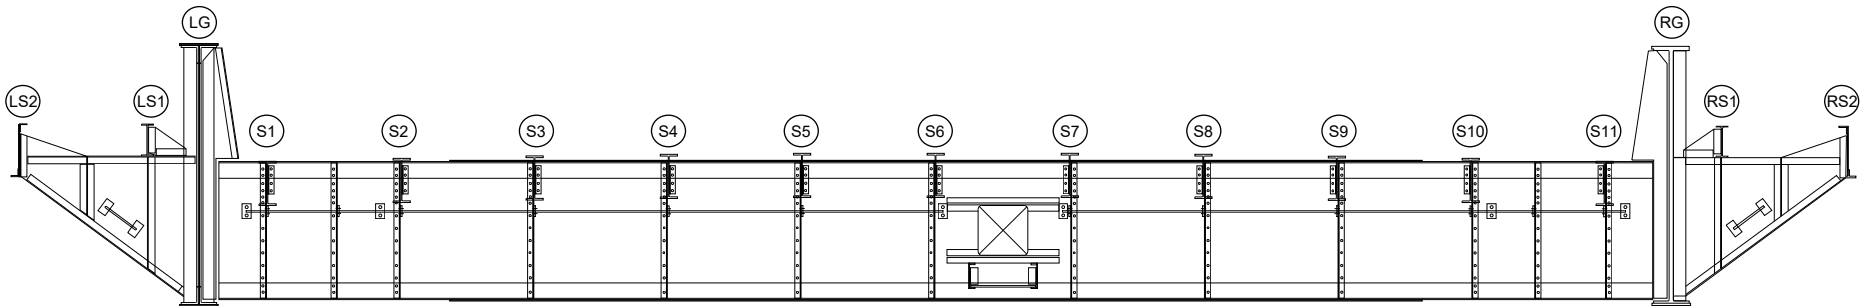

West Suspension Span - Floorbeam 25
West Elevation

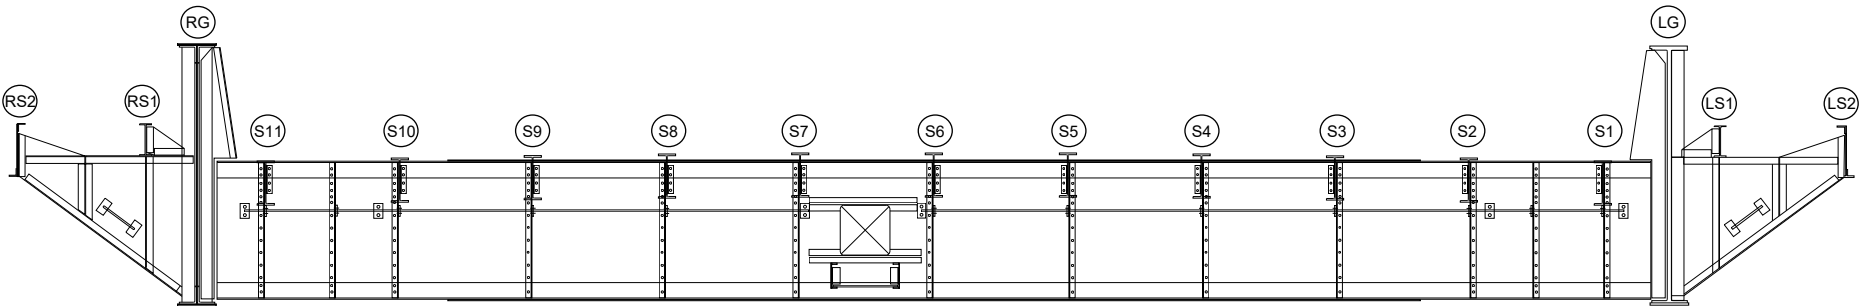

West Suspension Span - Floorbeam 25
East Elevation

REVISION 	DATE	CREW	REVISION 	DATE	CREW
REVISION 	DATE	CREW	REVISION 	DATE	CREW

West Suspension Span
Elevation - Floorbeam 25