



Field Notes

PROJECT NO. P402230034 BRIDGE NO. LUC-2-1862
DATE _____ SHEET _____
CREW _____

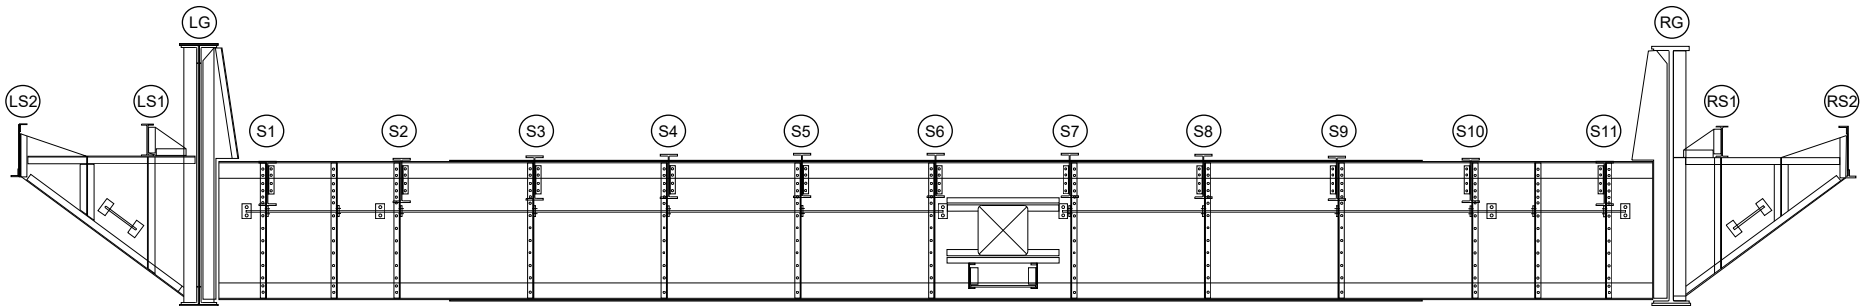

West Suspension Span - Floorbeam 26
West Elevation

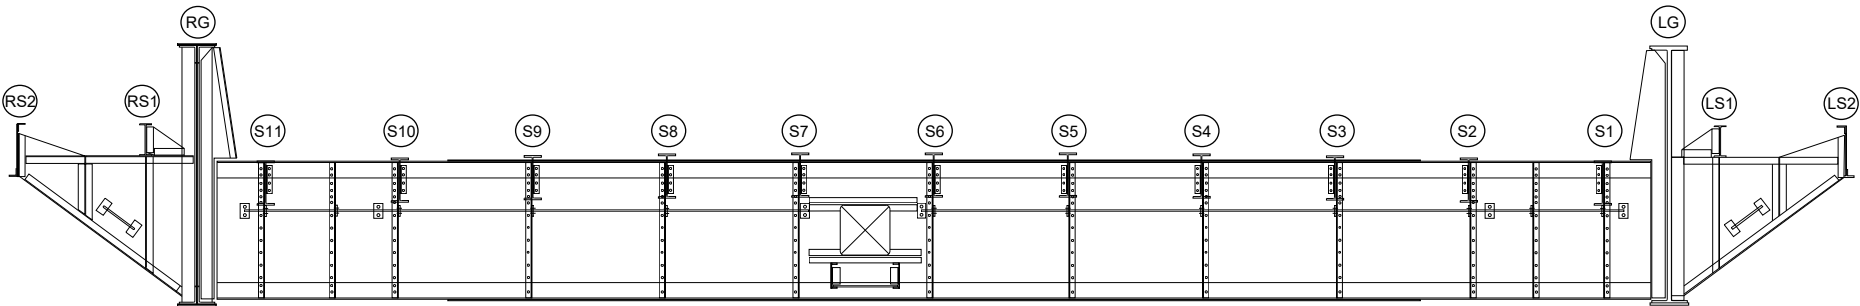


West Suspension Span - Floorbeam 26
East Elevation

REVISION 	DATE	CREW	REVISION 	DATE	CREW
REVISION 	DATE	CREW	REVISION 	DATE	CREW


West Suspension Span
Elevation - Floorbeam 26

Field Notes

PROJECT NO. P402230034 BRIDGE NO. LUC-2-1862
DATE _____ SHEET _____
CREW _____

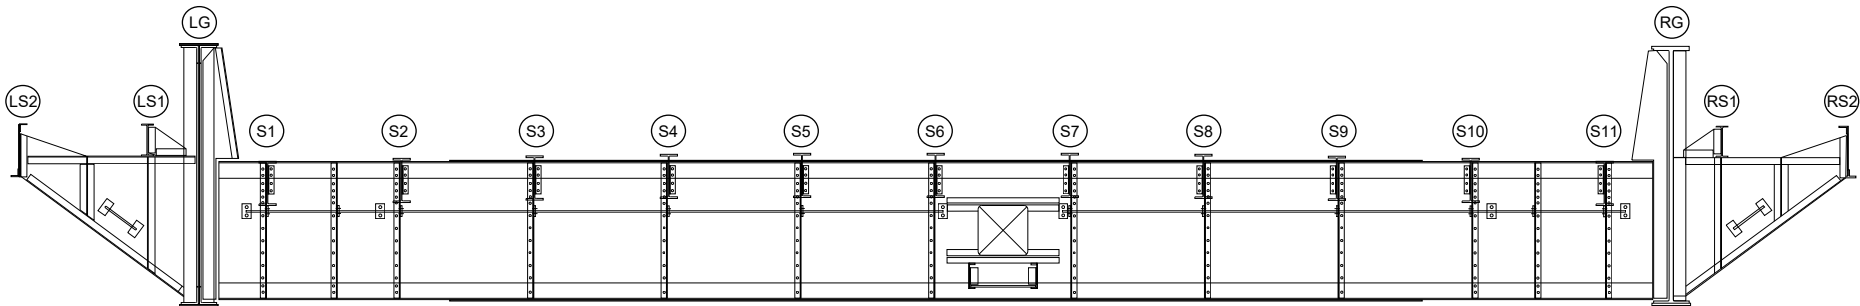

West Suspension Span - Floorbeam 27
West Elevation

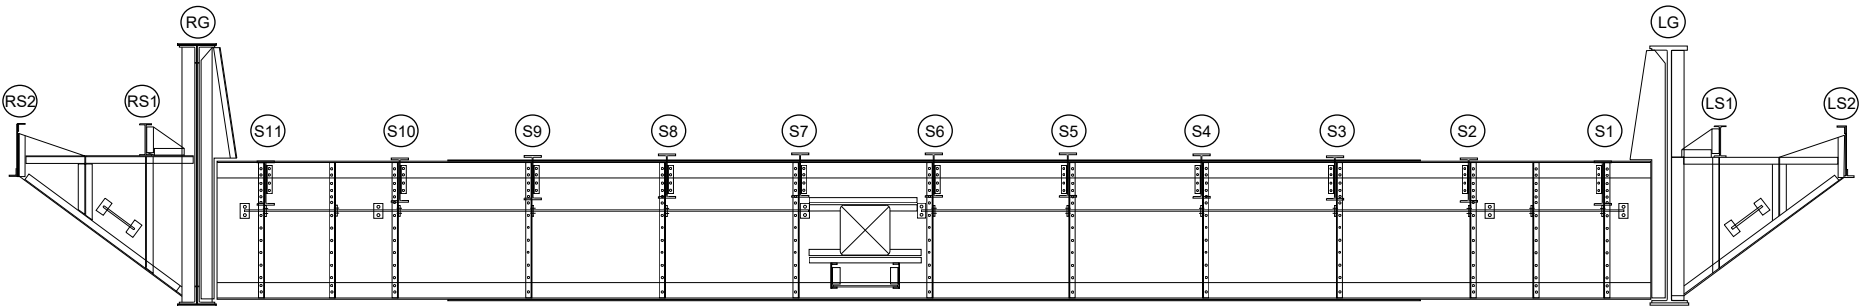


West Suspension Span - Floorbeam 27
East Elevation

REVISION 	DATE	CREW	REVISION 	DATE	CREW
REVISION 	DATE	CREW	REVISION 	DATE	CREW


West Suspension Span
Elevation - Floorbeam 27

Field Notes

PROJECT NO. P402230034 BRIDGE NO. LUC-2-1862
DATE _____ SHEET _____
CREW _____

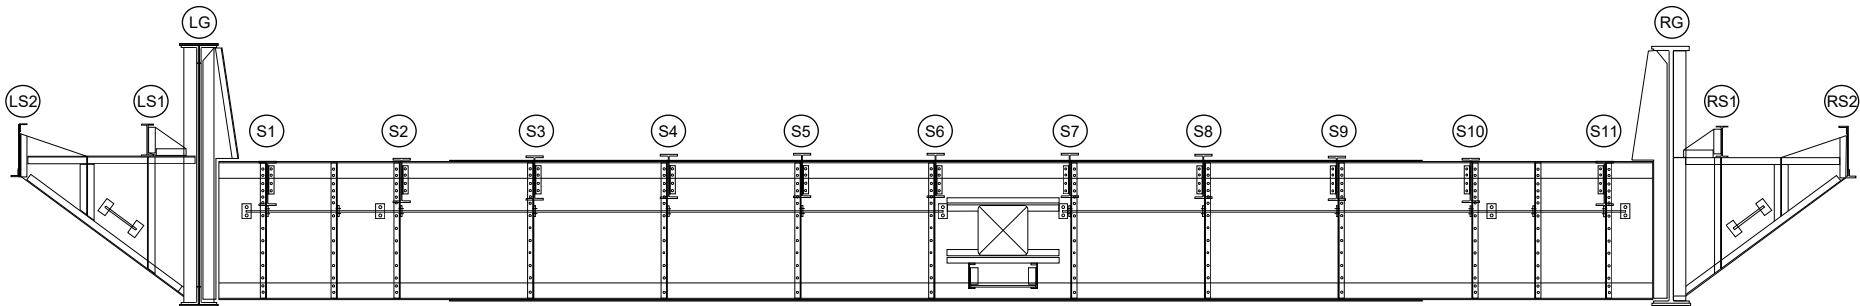

West Suspension Span - Floorbeam 28
West Elevation

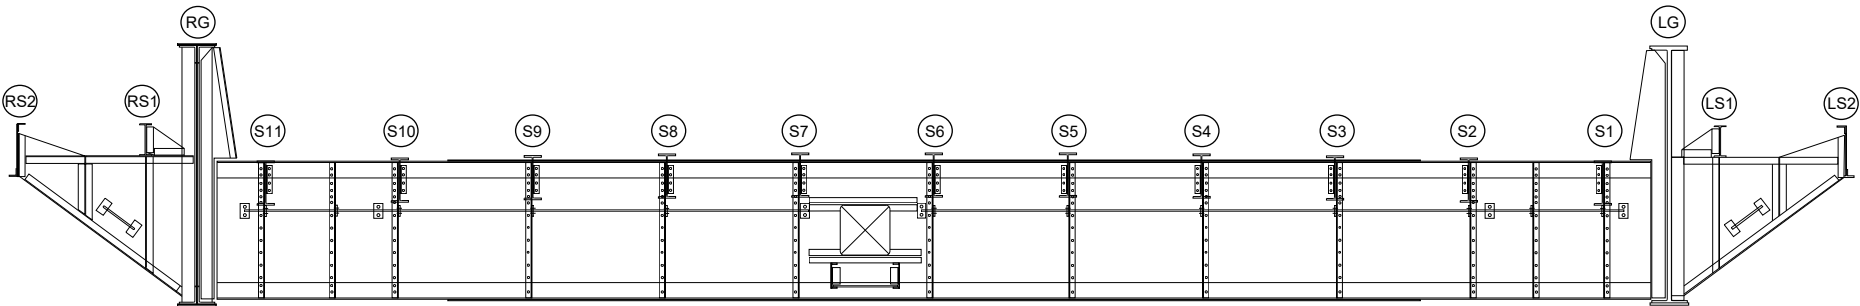


West Suspension Span - Floorbeam 28
East Elevation

REVISION 	DATE	CREW	REVISION 	DATE	CREW
REVISION 	DATE	CREW	REVISION 	DATE	CREW


West Suspension Span
Elevation - Floorbeam 28

Field Notes

PROJECT NO. P402230034 BRIDGE NO. LUC-2-1862
DATE _____ SHEET _____
CREW _____

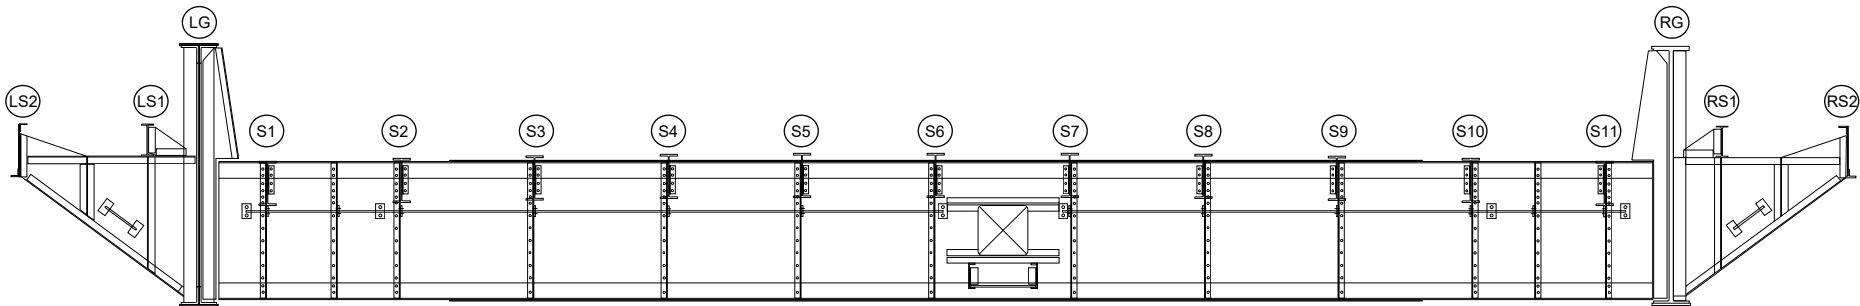

West Suspension Span - Floorbeam 29
West Elevation

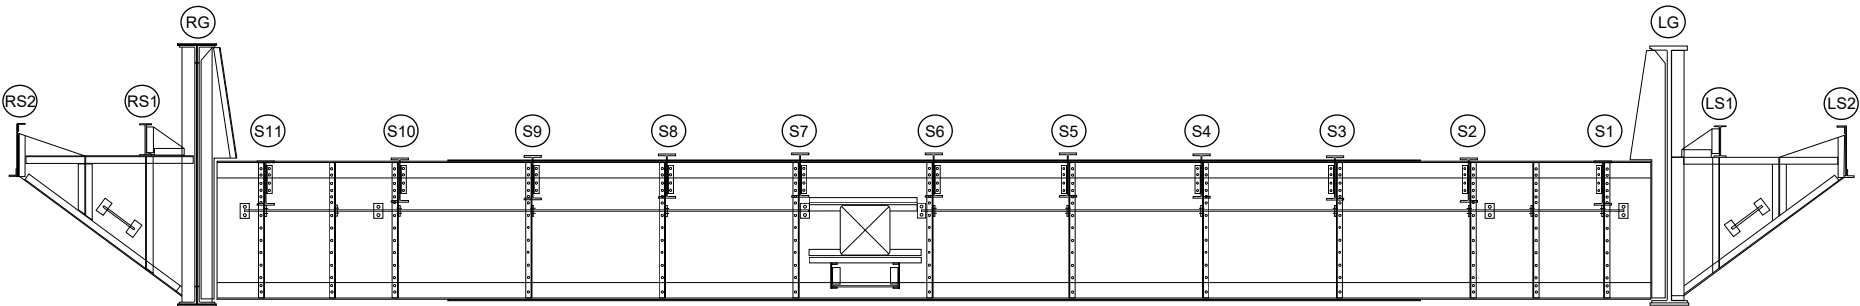

West Suspension Span - Floorbeam 29
East Elevation

REVISION 	DATE	CREW	REVISION 	DATE	CREW
REVISION 	DATE	CREW	REVISION 	DATE	CREW

West Suspension Span
Elevation - Floorbeam 29

Field Notes


PROJECT NO. P402230034

BRIDGE NO. LUC-2-1862


DATE _____

SHEET _____

CREW _____

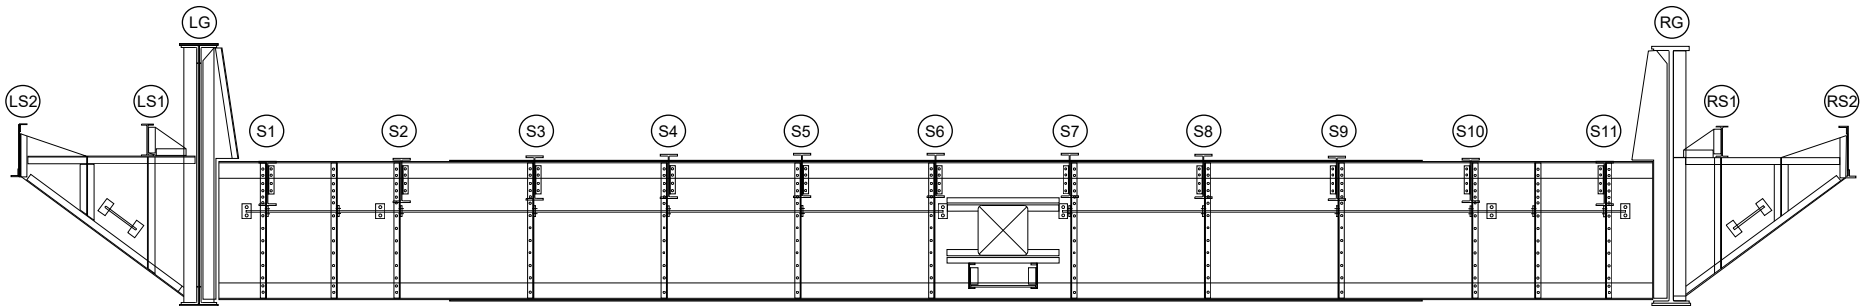

West Suspension Span - Floorbeam 30
West Elevation

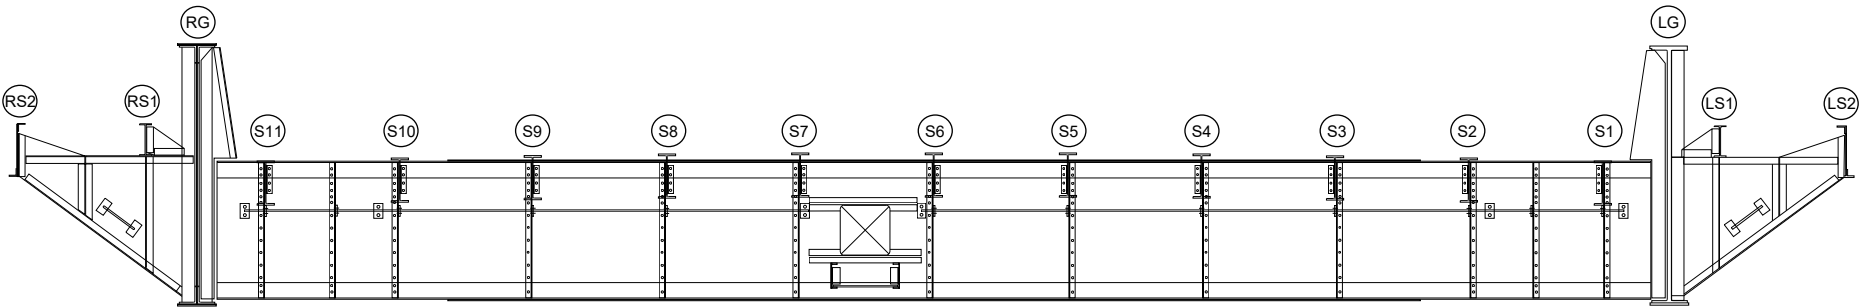


West Suspension Span - Floorbeam 30
East Elevation

REVISION 	DATE	CREW	REVISION 	DATE	CREW
REVISION 	DATE	CREW	REVISION 	DATE	CREW


West Suspension Span
Elevation - Floorbeam 30

Field Notes

PROJECT NO. P402230034 BRIDGE NO. LUC-2-1862
DATE _____ SHEET _____
CREW _____

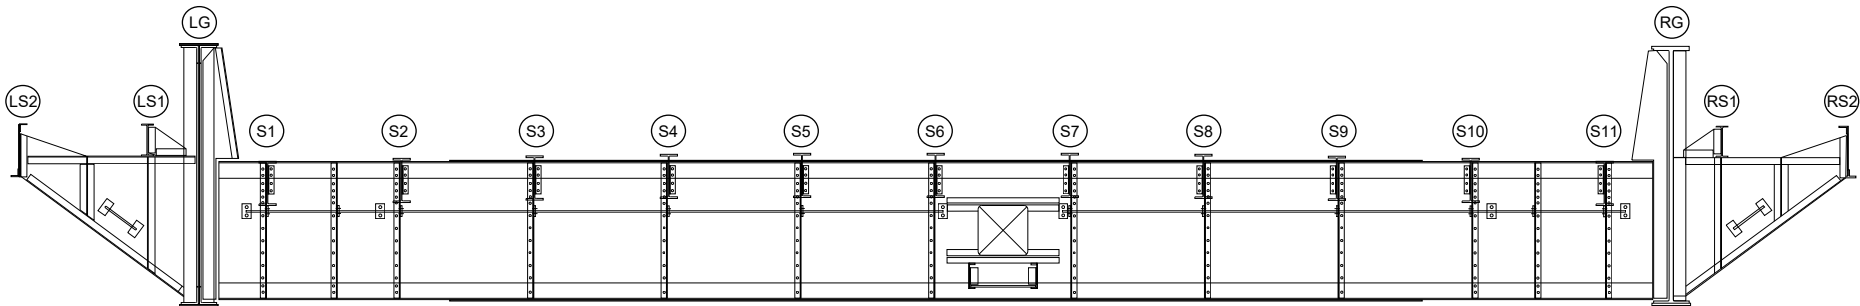

West Suspension Span - Floorbeam 31
West Elevation

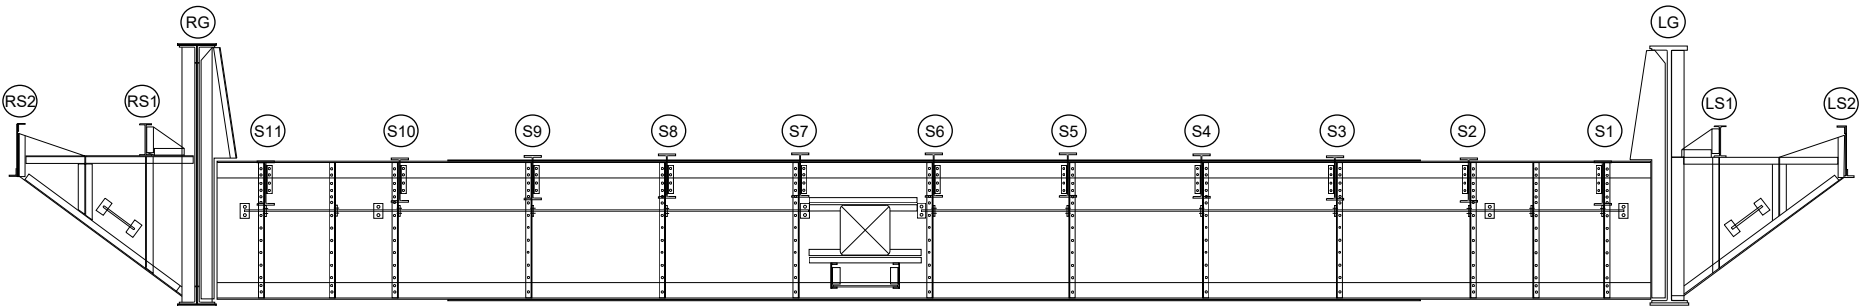


West Suspension Span - Floorbeam 31
East Elevation

REVISION 	DATE	CREW	REVISION 	DATE	CREW
REVISION 	DATE	CREW	REVISION 	DATE	CREW


West Suspension Span
Elevation - Floorbeam 31

Field Notes

PROJECT NO. P402230034 BRIDGE NO. LUC-2-1862
DATE _____ SHEET _____
CREW _____

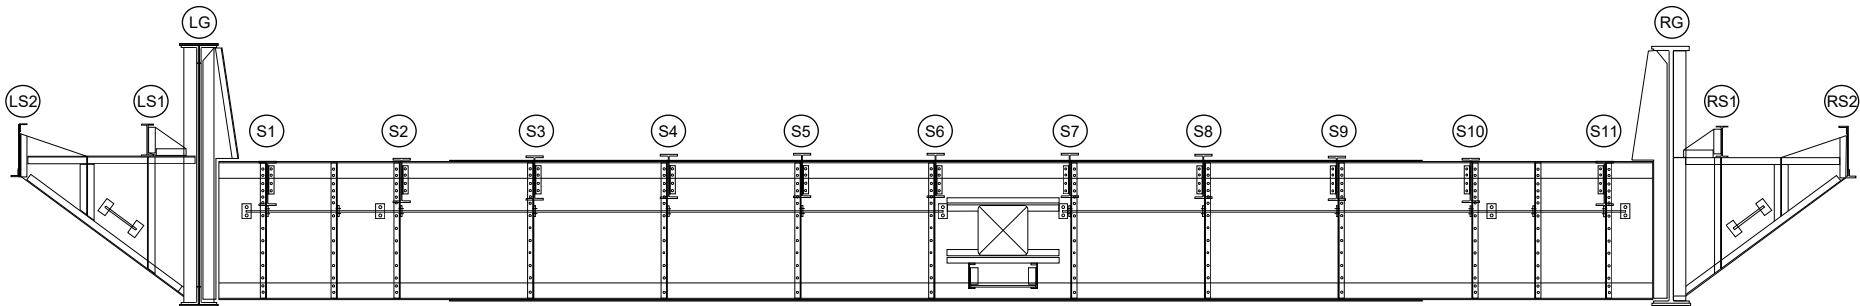

West Suspension Span - Floorbeam 32
West Elevation

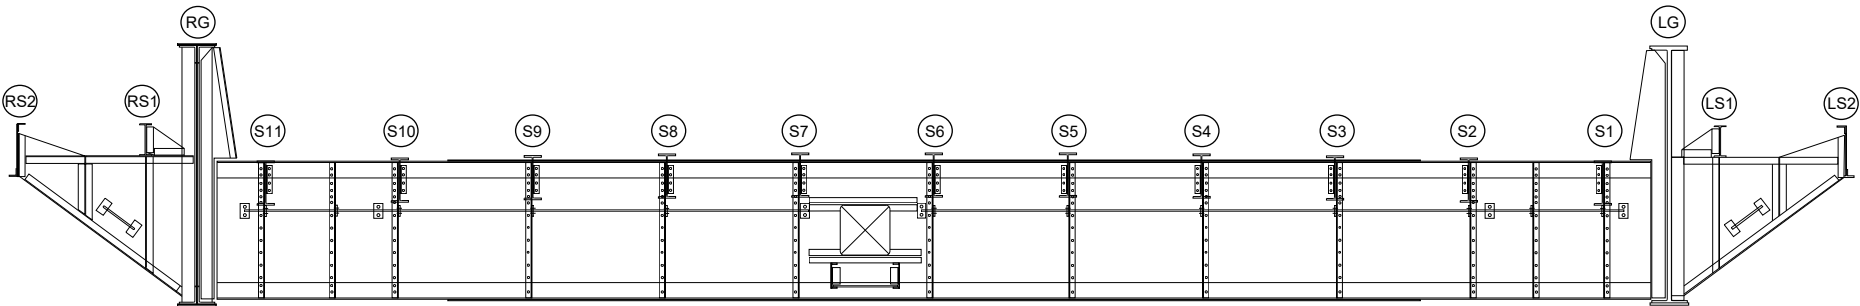


West Suspension Span - Floorbeam 32
East Elevation

REVISION 	DATE	CREW	REVISION 	DATE	CREW
REVISION 	DATE	CREW	REVISION 	DATE	CREW


West Suspension Span
Elevation - Floorbeam 32

Field Notes

PROJECT NO. P402230034 BRIDGE NO. LUC-2-1862
DATE _____ SHEET _____
CREW _____

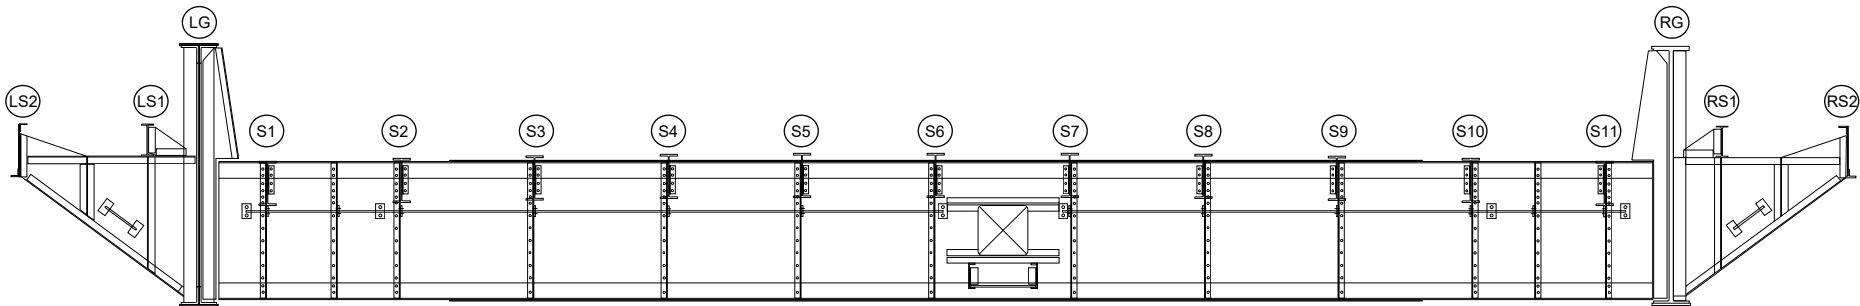

West Suspension Span - Floorbeam 33
West Elevation

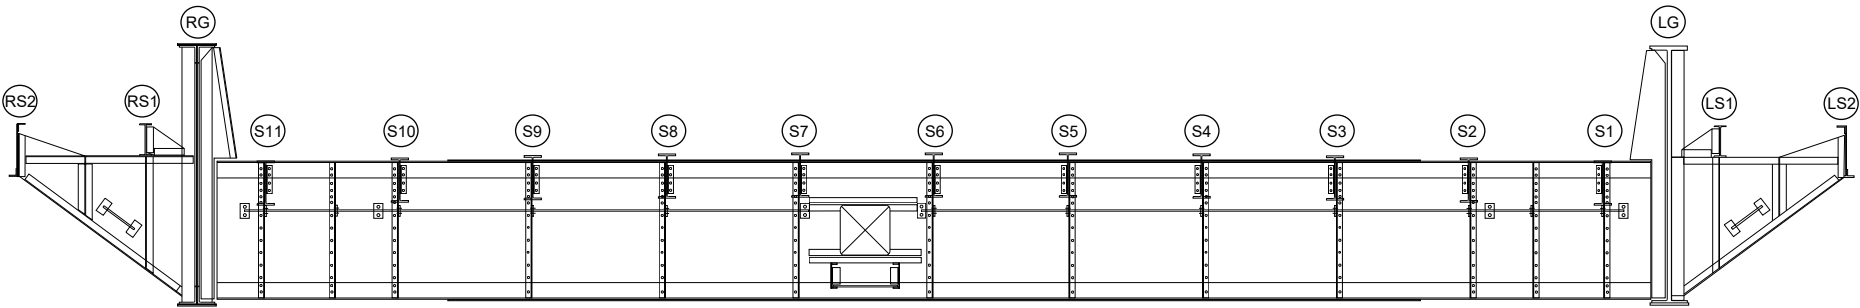

West Suspension Span - Floorbeam 33
East Elevation

REVISION 	DATE	CREW	REVISION 	DATE	CREW
REVISION 	DATE	CREW	REVISION 	DATE	CREW

West Suspension Span
Elevation - Floorbeam 33

Field Notes


PROJECT NO. P402230034

BRIDGE NO. LUC-2-1862


DATE _____

SHEET _____

CREW _____

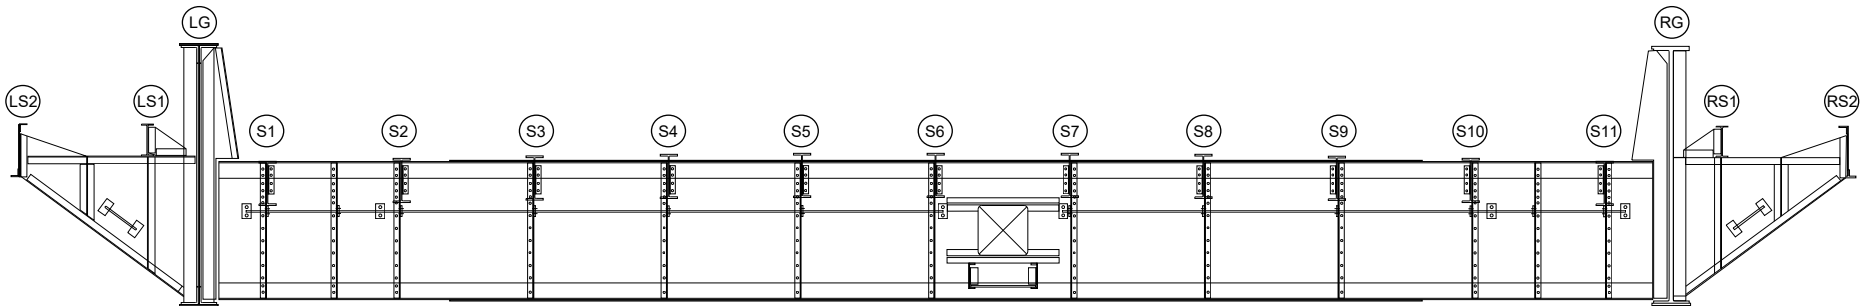

West Suspension Span - Floorbeam 34
West Elevation

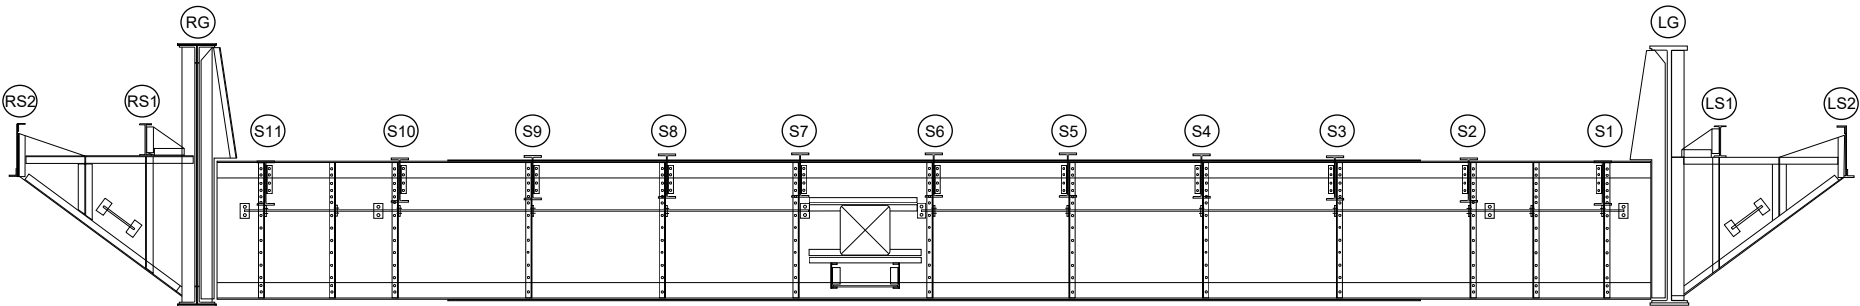


West Suspension Span - Floorbeam 34
East Elevation

REVISION 	DATE	CREW	REVISION 	DATE	CREW
REVISION 	DATE	CREW	REVISION 	DATE	CREW


West Suspension Span
Elevation - Floorbeam 34

Field Notes

PROJECT NO. P402230034 BRIDGE NO. LUC-2-1862
DATE _____ SHEET _____
CREW _____

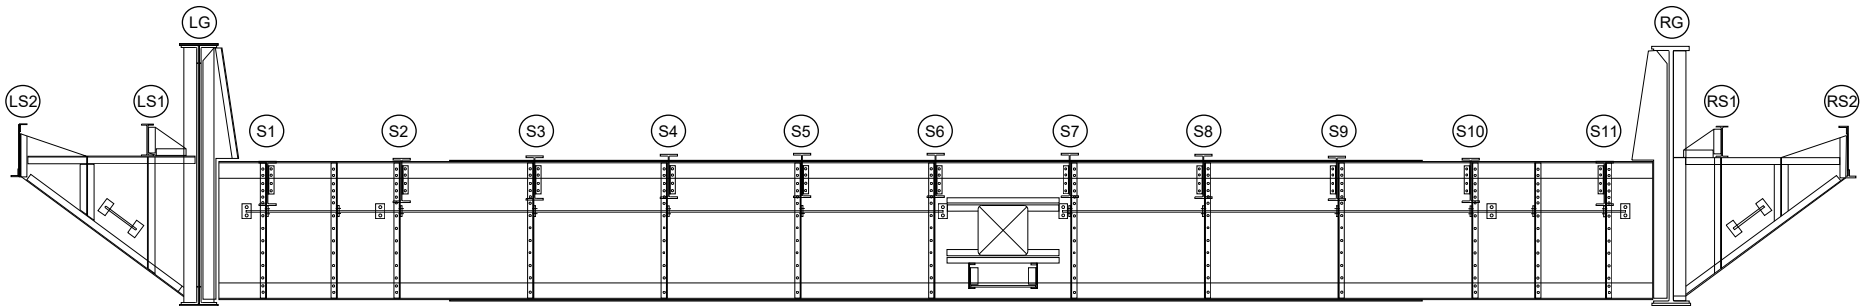

West Suspension Span - Floorbeam 35
West Elevation

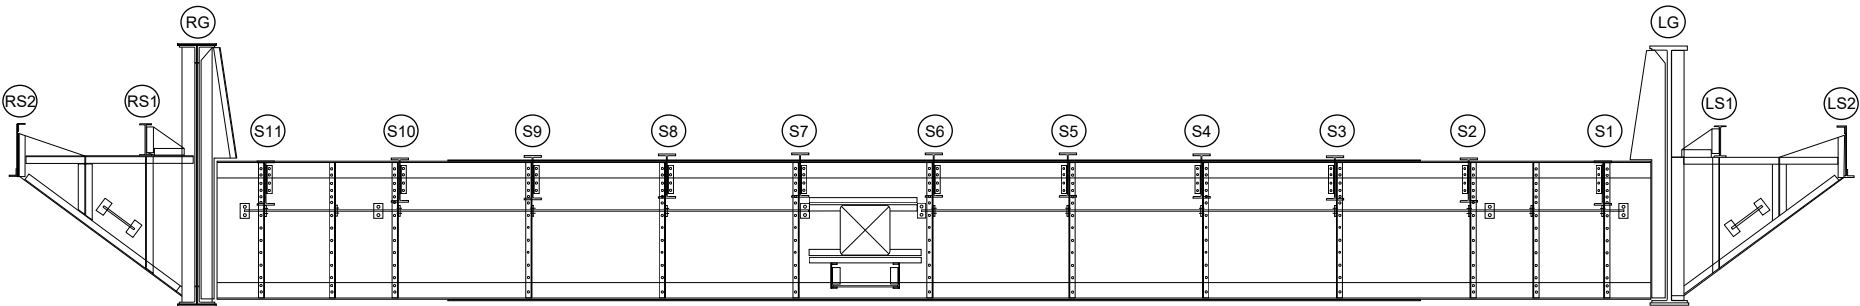

West Suspension Span - Floorbeam 35
East Elevation

REVISION 	DATE	CREW	REVISION 	DATE	CREW
REVISION 	DATE	CREW	REVISION 	DATE	CREW

West Suspension Span
Elevation - Floorbeam 35

Field Notes


PROJECT NO. P402230034

BRIDGE NO. LUC-2-1862


DATE _____

SHEET _____

CREW _____

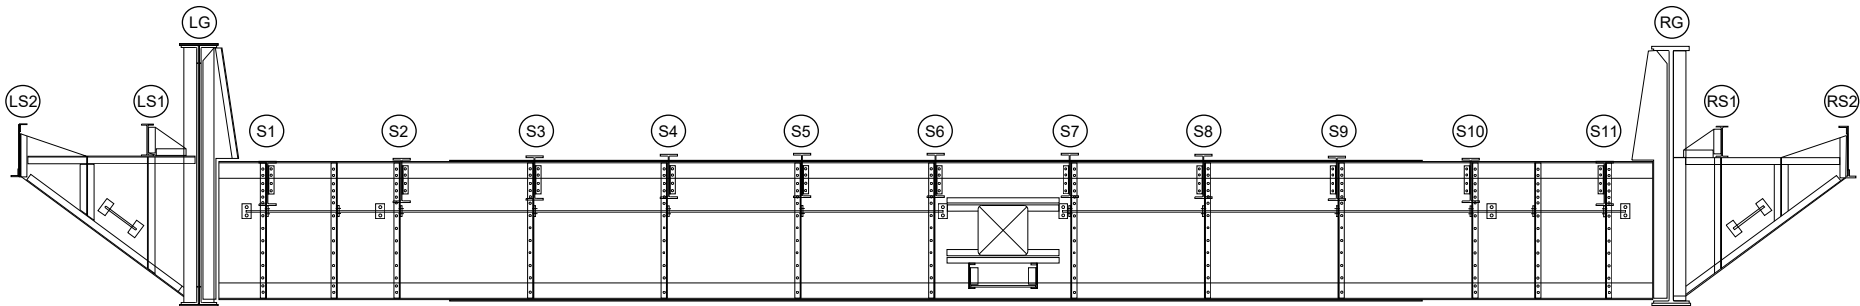

West Suspension Span - Floorbeam 36
West Elevation

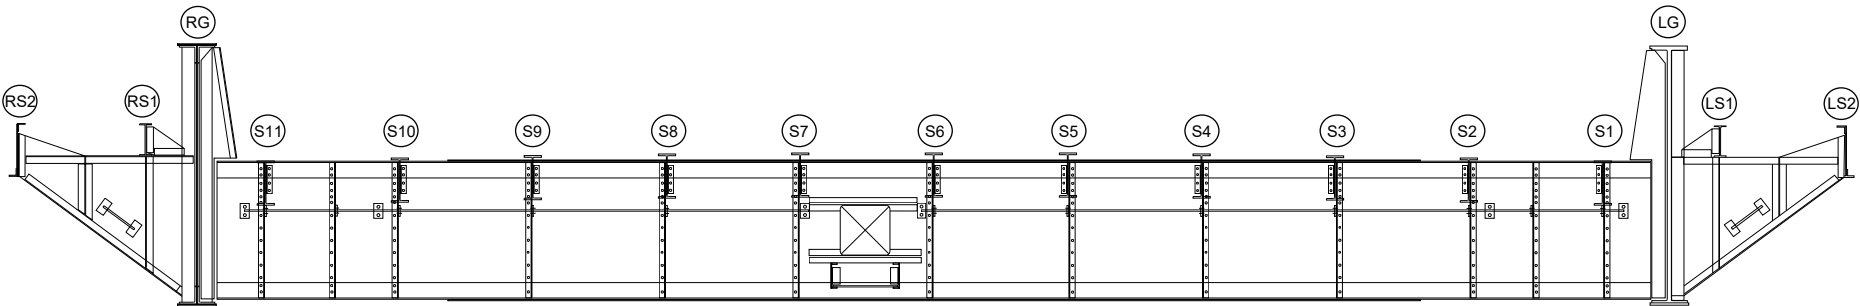

West Suspension Span - Floorbeam 36
East Elevation

REVISION 	DATE	CREW	REVISION 	DATE	CREW
REVISION 	DATE	CREW	REVISION 	DATE	CREW

West Suspension Span
Elevation - Floorbeam 36

Field Notes


PROJECT NO. P402230034

BRIDGE NO. LUC-2-1862


DATE _____

SHEET _____

CREW _____

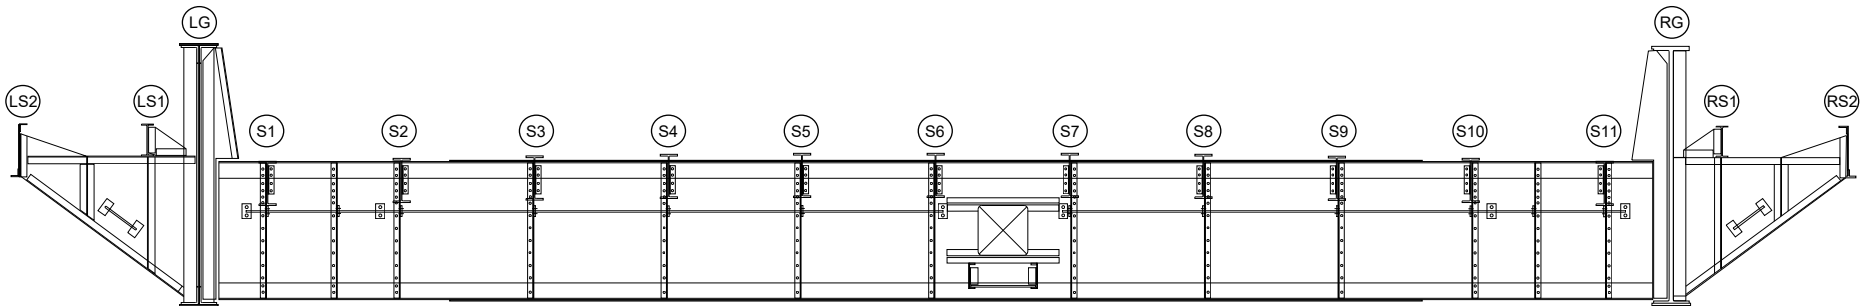

West Suspension Span - Floorbeam 37
West Elevation

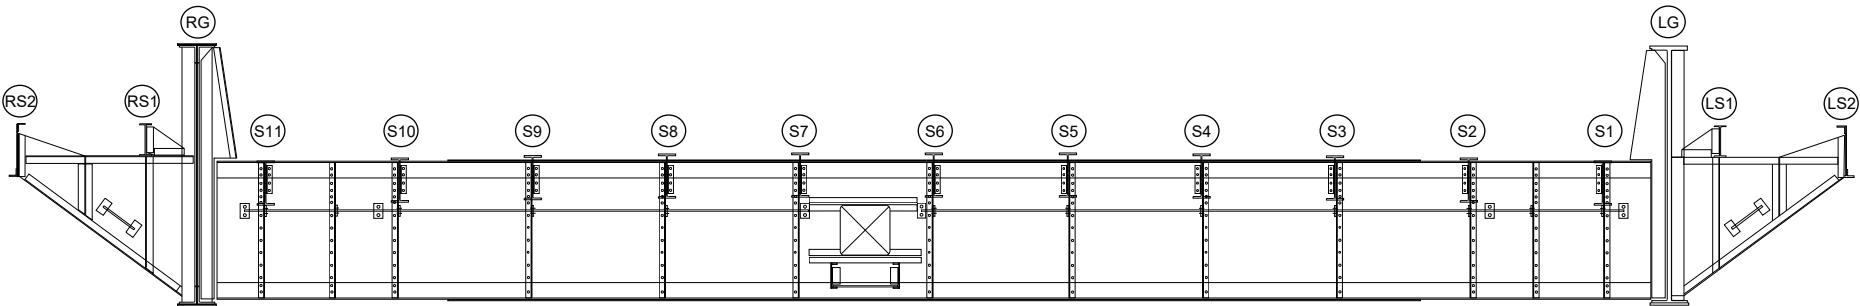

West Suspension Span - Floorbeam 37
East Elevation

REVISION 	DATE	CREW	REVISION 	DATE	CREW
REVISION 	DATE	CREW	REVISION 	DATE	CREW

West Suspension Span
Elevation - Floorbeam 37

Field Notes


PROJECT NO. P402230034

BRIDGE NO. LUC-2-1862


DATE _____

SHEET _____

CREW _____

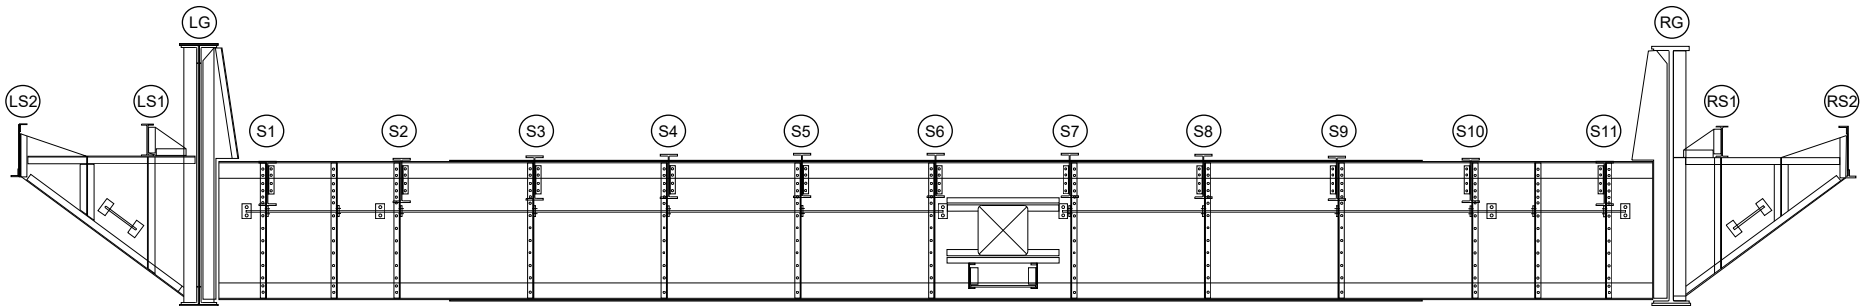

West Suspension Span - Floorbeam 38
West Elevation

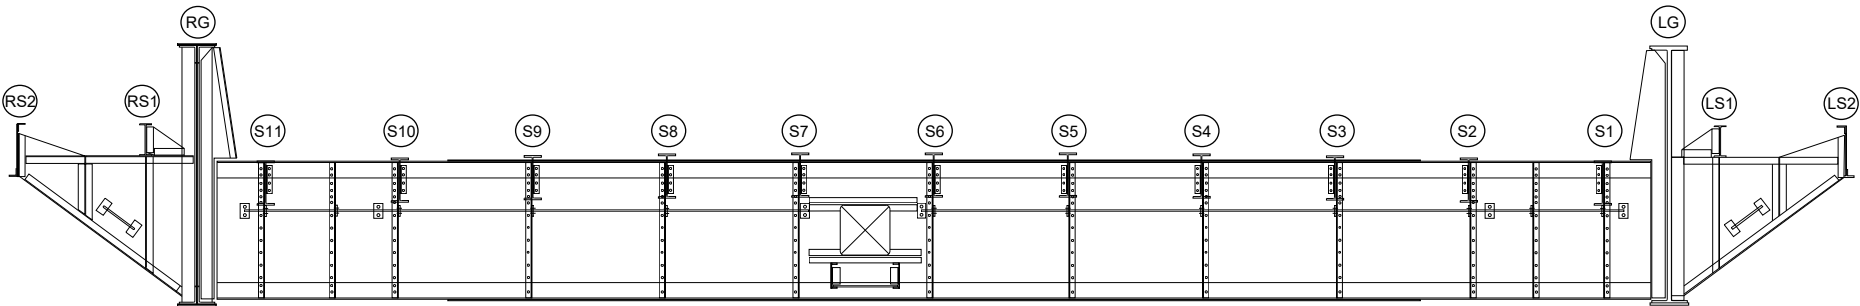

West Suspension Span - Floorbeam 38
East Elevation

REVISION 	DATE	CREW	REVISION 	DATE	CREW
REVISION 	DATE	CREW	REVISION 	DATE	CREW

West Suspension Span
Elevation - Floorbeam 38