

Field Notes


PROJECT NO. P402230034

BRIDGE NO. LUC-2-1862


DATE _____

SHEET _____

CREW _____

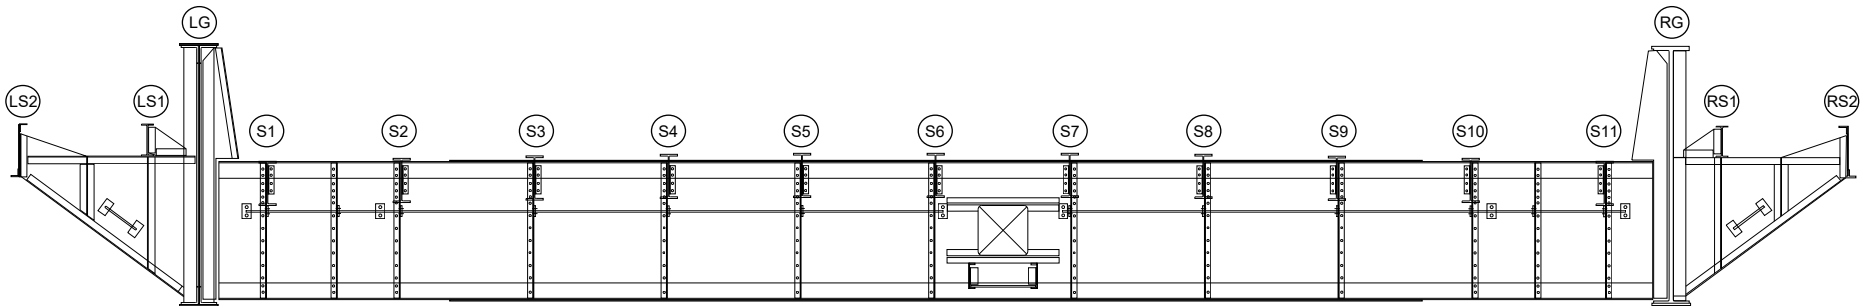

West Suspension Span - Floorbeam 39
West Elevation

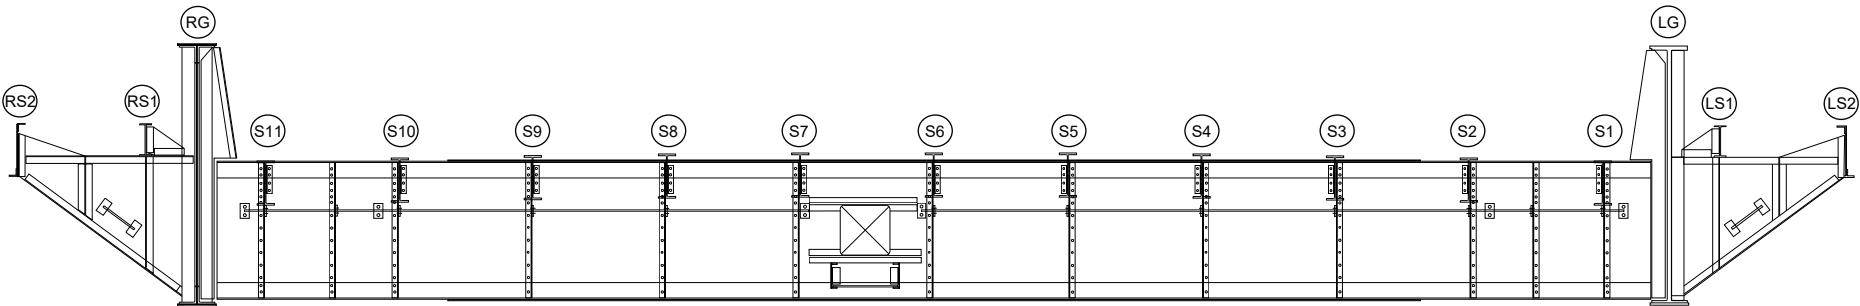

West Suspension Span - Floorbeam 39
East Elevation

REVISION 	DATE	CREW	REVISION 	DATE	CREW
REVISION 	DATE	CREW	REVISION 	DATE	CREW

West Suspension Span
Elevation - Floorbeam 39

Field Notes


PROJECT NO. P402230034

BRIDGE NO. LUC-2-1862


DATE _____

SHEET _____

CREW _____

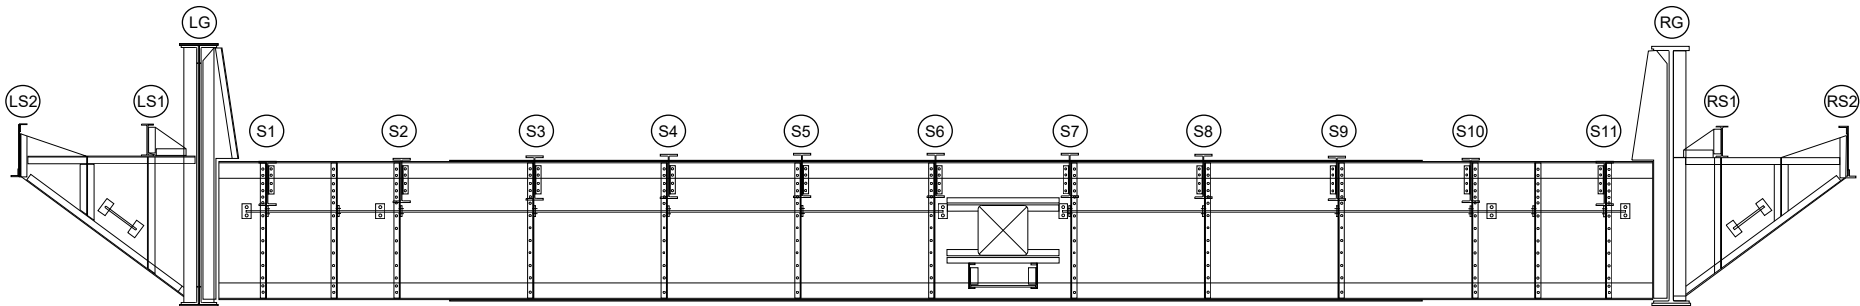

West Suspension Span - Floorbeam 40
West Elevation

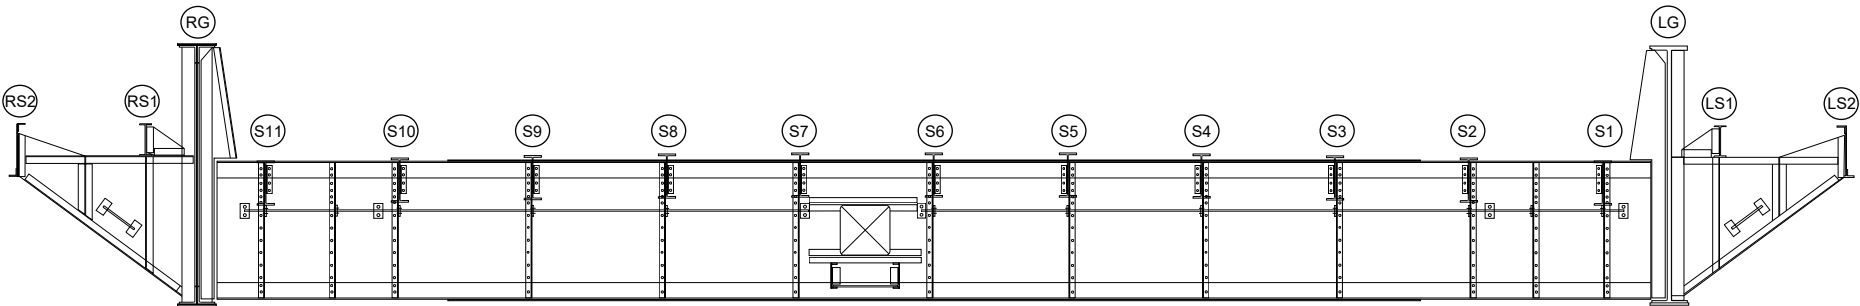


West Suspension Span - Floorbeam 40
East Elevation

REVISION 	DATE	CREW	REVISION 	DATE	CREW
REVISION 	DATE	CREW	REVISION 	DATE	CREW


West Suspension Span
Elevation - Floorbeam 40

Field Notes

PROJECT NO. P402230034 BRIDGE NO. LUC-2-1862
DATE _____ SHEET _____
CREW _____

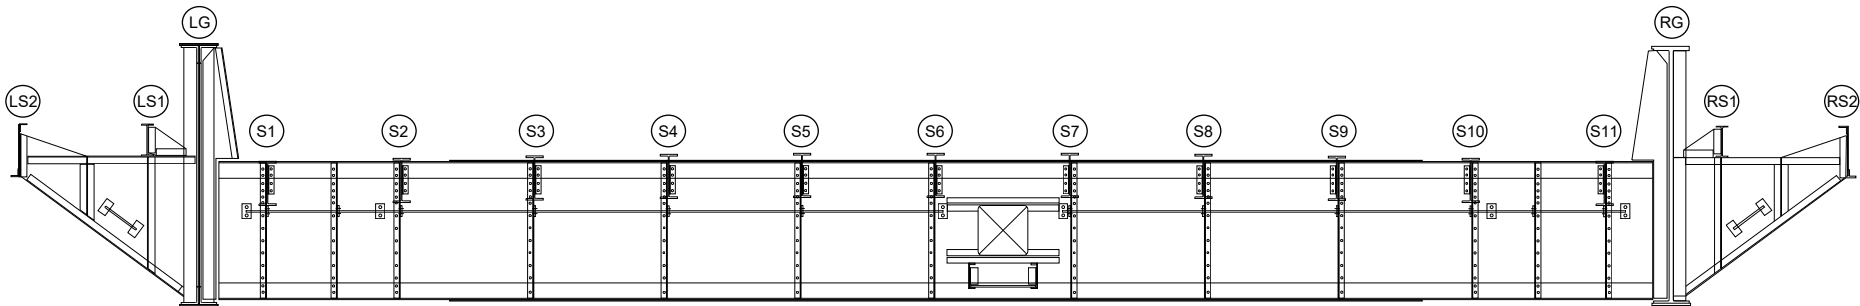

West Suspension Span - Floorbeam 41
West Elevation

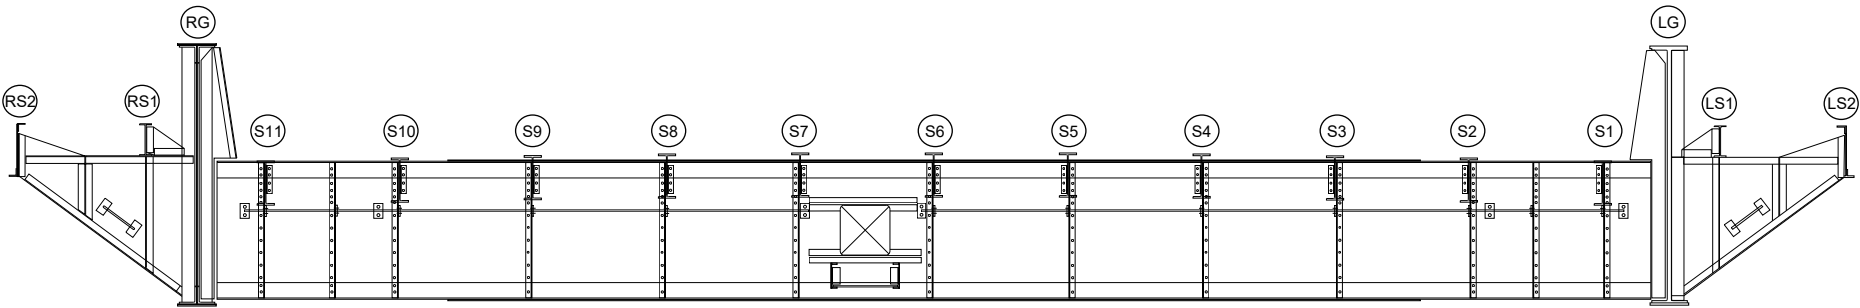


West Suspension Span - Floorbeam 41
East Elevation

REVISION 	DATE	CREW	REVISION 	DATE	CREW
REVISION 	DATE	CREW	REVISION 	DATE	CREW


West Suspension Span
Elevation - Floorbeam 41

Field Notes

PROJECT NO. P402230034 BRIDGE NO. LUC-2-1862
DATE _____ SHEET _____
CREW _____

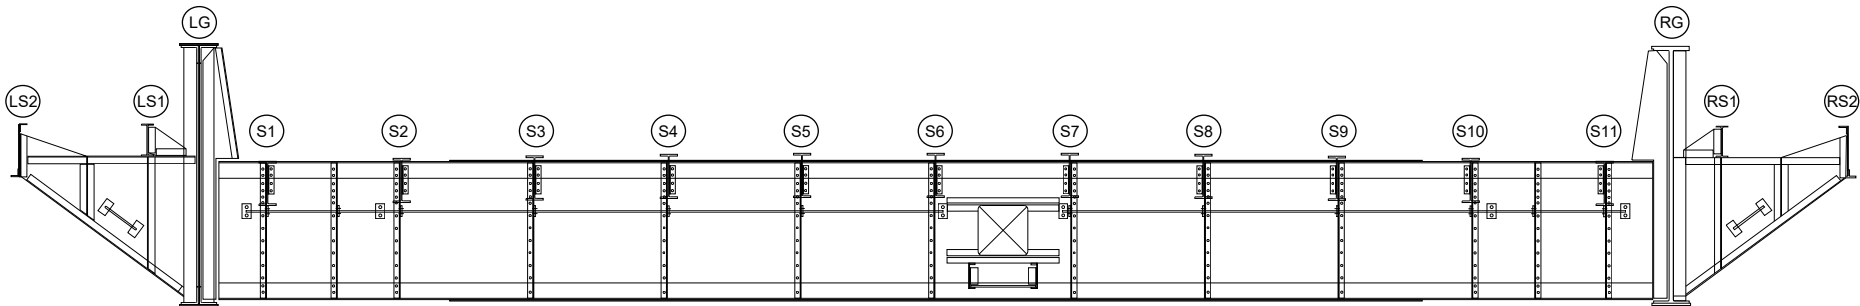

West Suspension Span - Floorbeam 42
West Elevation

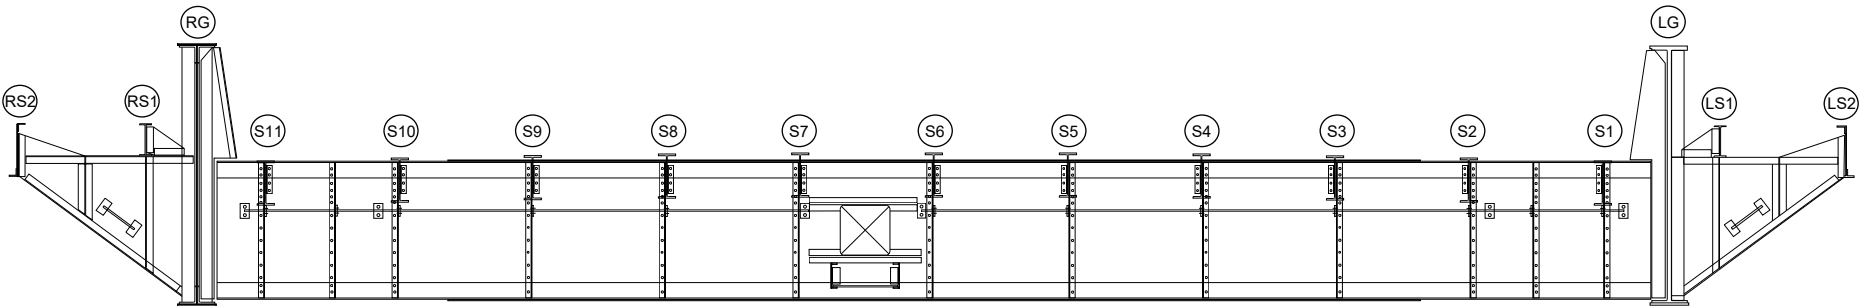


West Suspension Span - Floorbeam 42
East Elevation

REVISION 	DATE	CREW	REVISION 	DATE	CREW
REVISION 	DATE	CREW	REVISION 	DATE	CREW


West Suspension Span
Elevation - Floorbeam 42

Field Notes

PROJECT NO. P402230034 BRIDGE NO. LUC-2-1862
DATE _____ SHEET _____
CREW _____

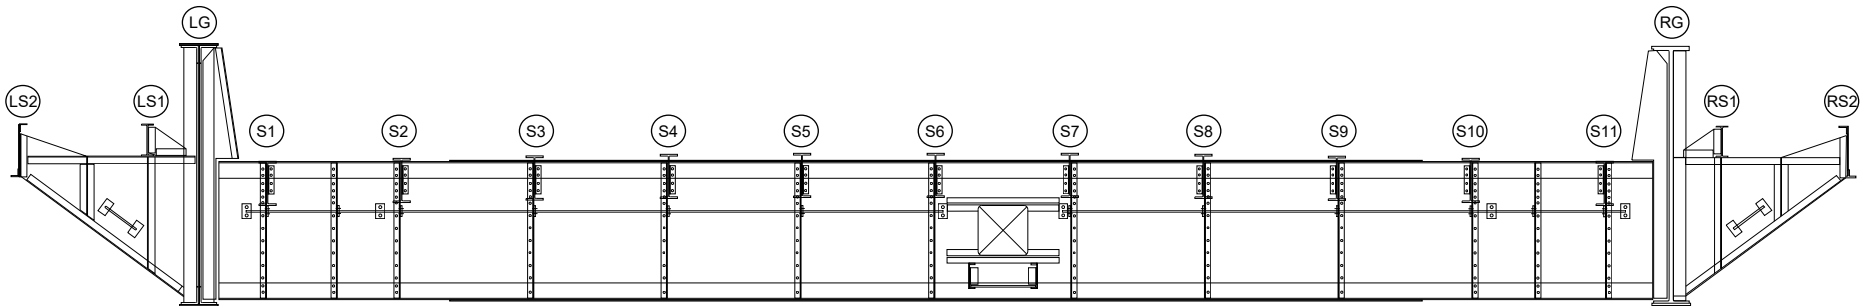

West Suspension Span - Floorbeam 43
West Elevation

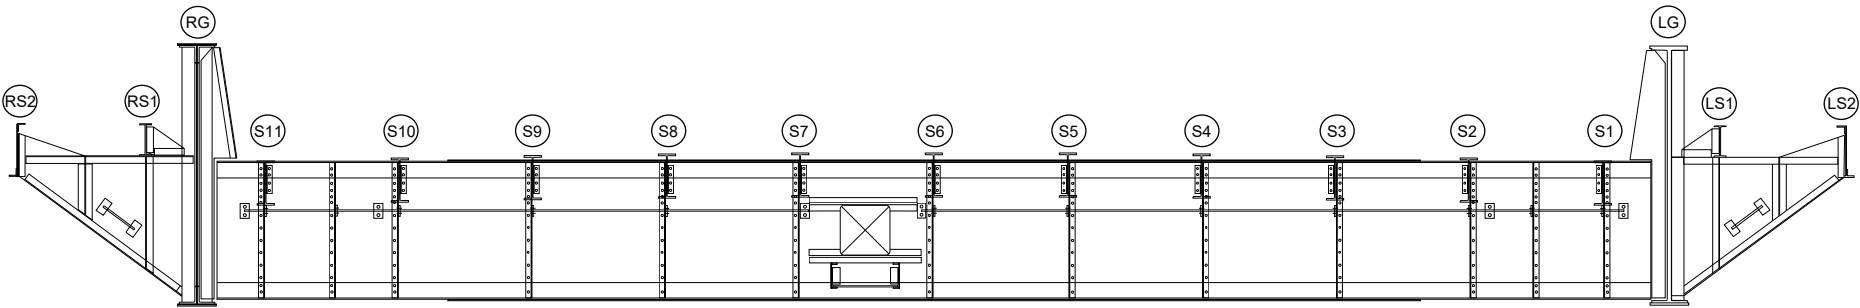


West Suspension Span - Floorbeam 43
East Elevation

REVISION 	DATE	CREW	REVISION 	DATE	CREW
REVISION 	DATE	CREW	REVISION 	DATE	CREW


West Suspension Span
Elevation - Floorbeam 43

Field Notes

PROJECT NO. P402230034 BRIDGE NO. LUC-2-1862
DATE _____ SHEET _____
CREW _____

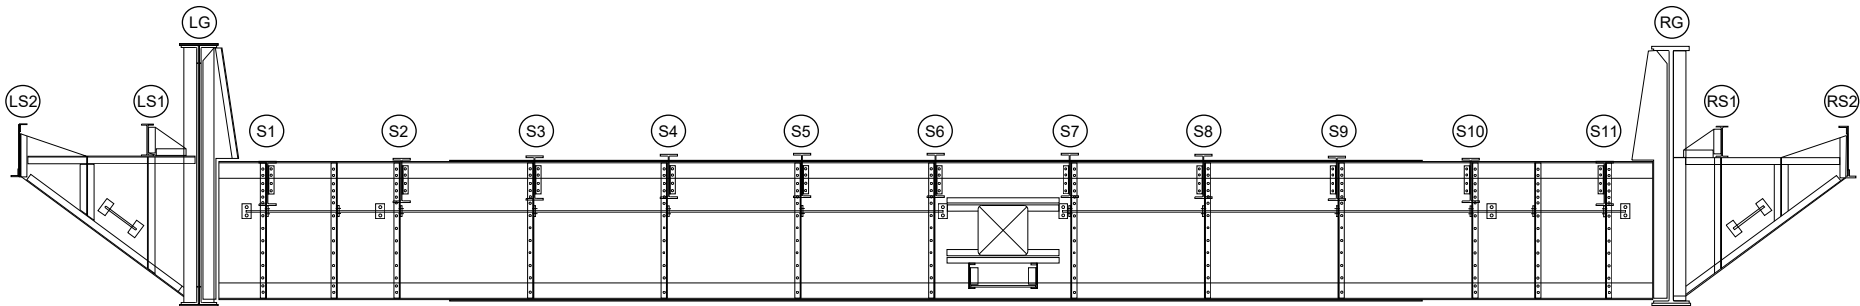

West Suspension Span - Floorbeam 44
West Elevation

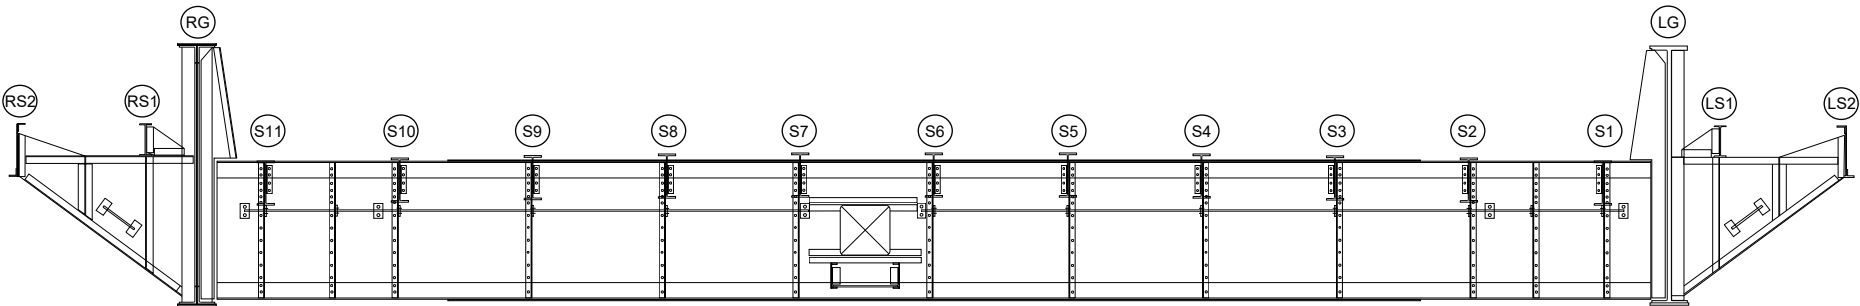


West Suspension Span - Floorbeam 44
East Elevation

REVISION 	DATE	CREW	REVISION 	DATE	CREW
REVISION 	DATE	CREW	REVISION 	DATE	CREW


West Suspension Span
Elevation - Floorbeam 44

Field Notes

PROJECT NO. P402230034 BRIDGE NO. LUC-2-1862
DATE _____ SHEET _____
CREW _____

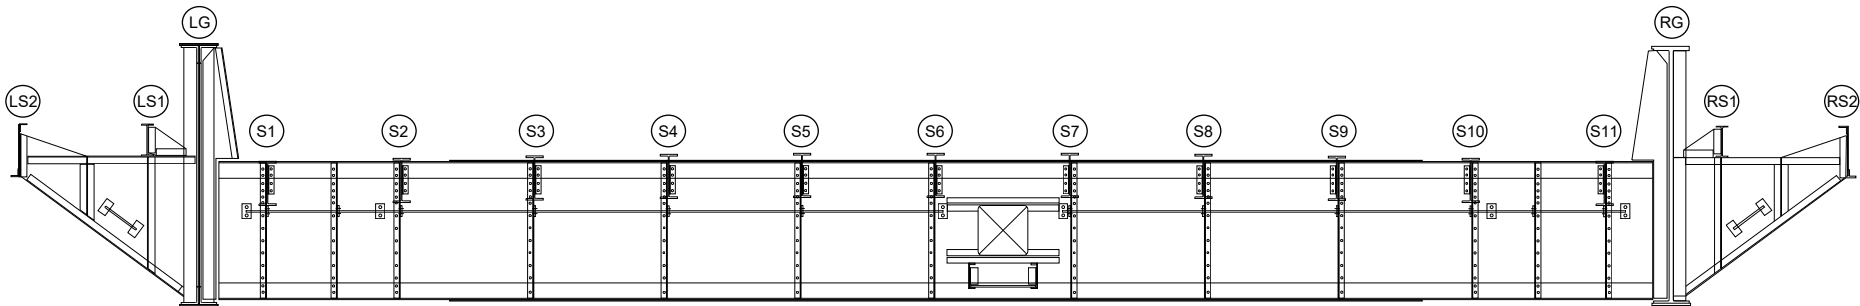

West Suspension Span - Floorbeam 45
West Elevation

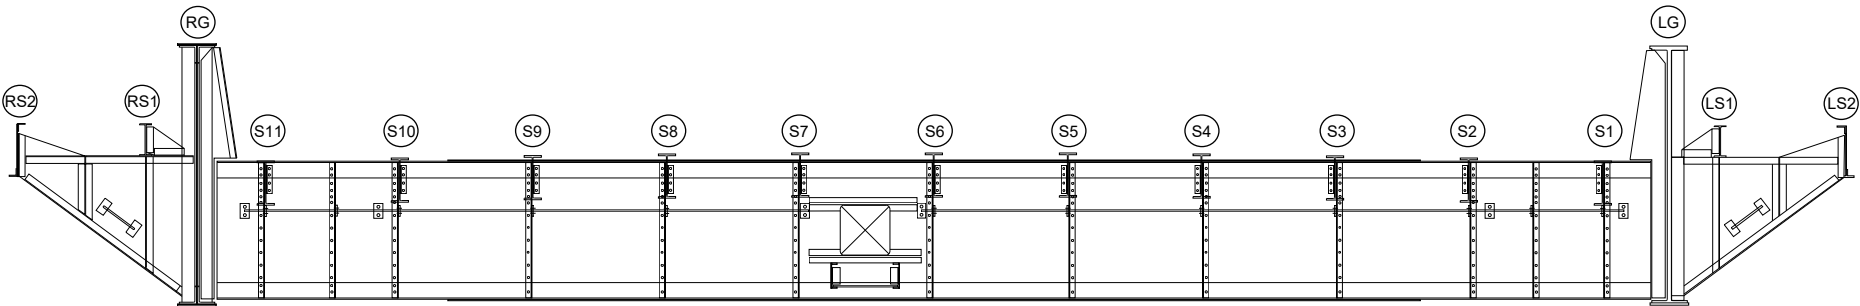


West Suspension Span - Floorbeam 45
East Elevation

REVISION 	DATE	CREW	REVISION 	DATE	CREW
REVISION 	DATE	CREW	REVISION 	DATE	CREW


West Suspension Span
Elevation - Floorbeam 45

Field Notes

PROJECT NO. P402230034 BRIDGE NO. LUC-2-1862
DATE _____ SHEET _____
CREW _____

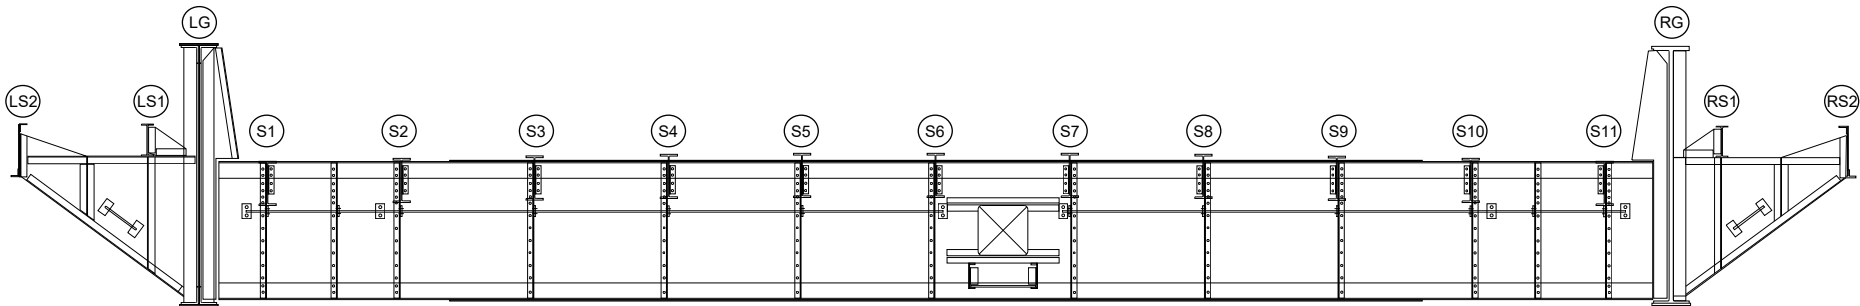

West Suspension Span - Floorbeam 46
West Elevation

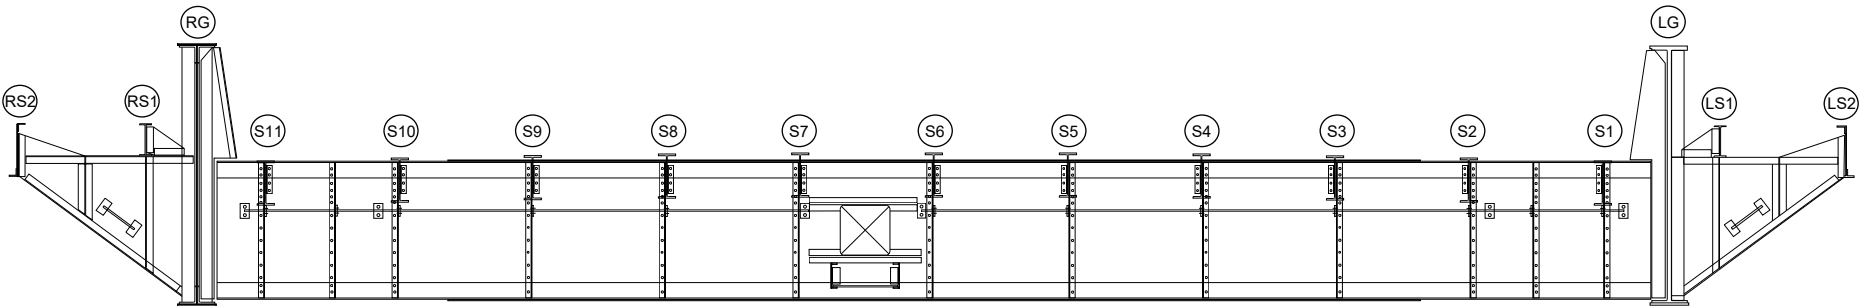

West Suspension Span - Floorbeam 46
East Elevation

REVISION 	DATE	CREW	REVISION 	DATE	CREW
REVISION 	DATE	CREW	REVISION 	DATE	CREW


West Suspension Span
Elevation - Floorbeam 46

Field Notes


PROJECT NO. P402230034 BRIDGE NO. LUC-2-1862
DATE _____ SHEET _____
CREW _____



① Floorbeam - sidewalk cantilever top flange cracked

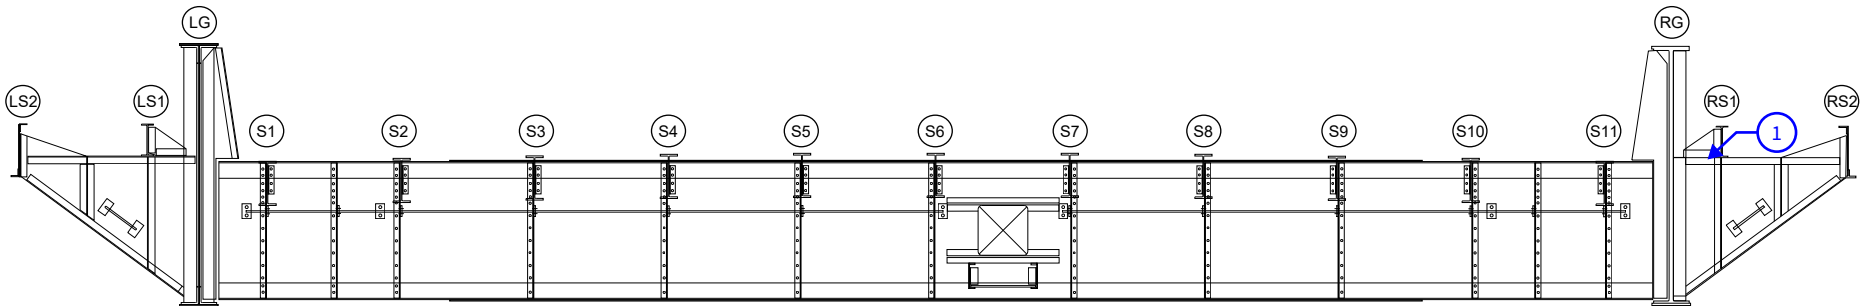

West Suspension Span - Floorbeam 47
West Elevation

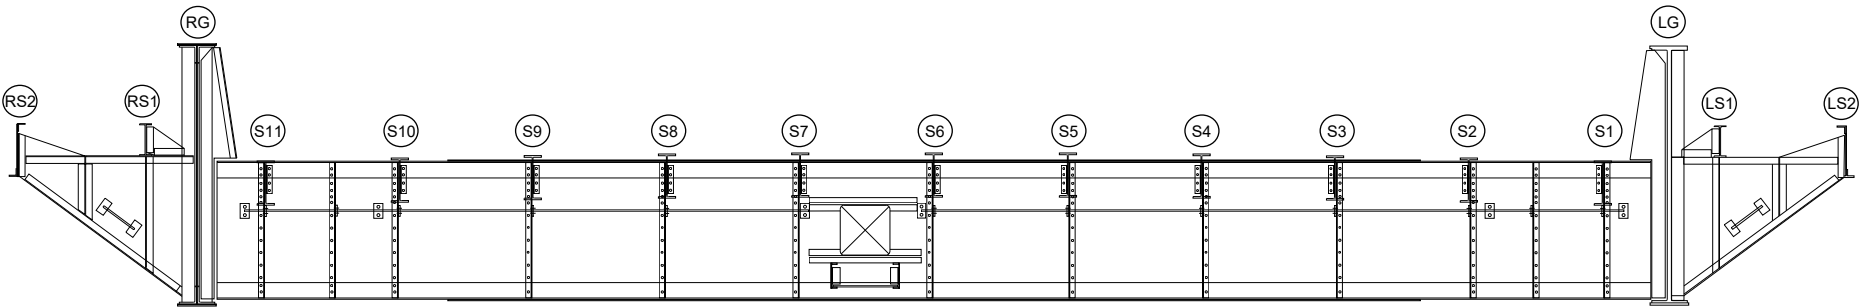

West Suspension Span - Floorbeam 47
East Elevation

REVISION ①	DATE	CREW	REVISION ②	DATE	CREW
REVISION ③	DATE	CREW	REVISION ④	DATE	CREW

West Suspension Span
Elevation - Floorbeam 47

Field Notes


PROJECT NO. P402230034

BRIDGE NO. LUC-2-1862


DATE _____

SHEET _____

CREW _____

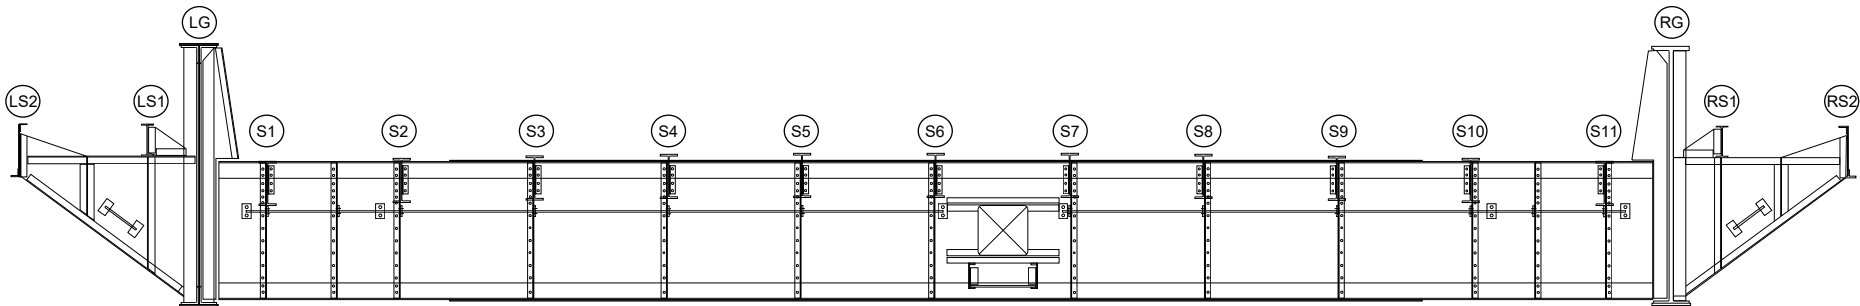

West Suspension Span - Floorbeam 48
West Elevation

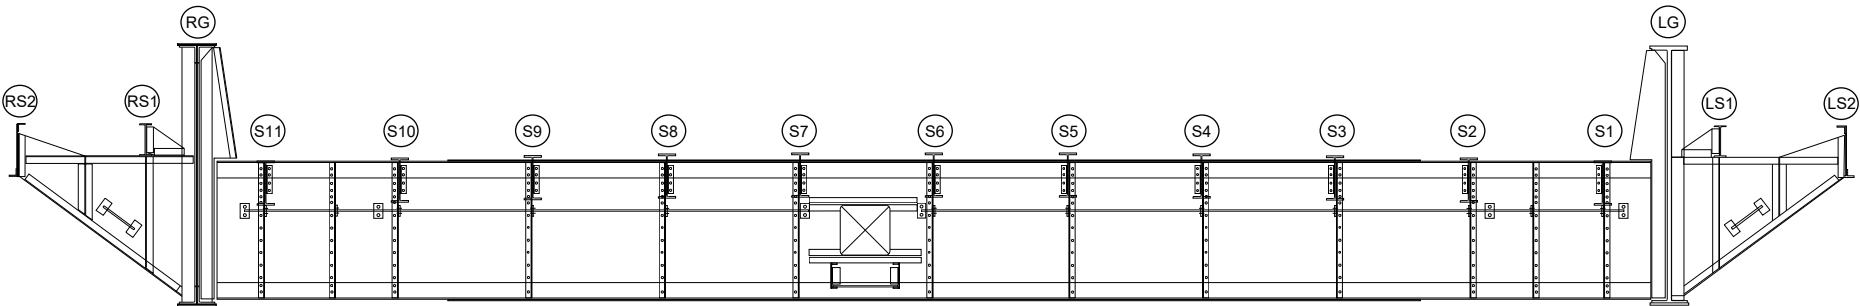

West Suspension Span - Floorbeam 48
East Elevation

REVISION 	DATE	CREW	REVISION 	DATE	CREW
REVISION 	DATE	CREW	REVISION 	DATE	CREW

West Suspension Span
Elevation - Floorbeam 48

Field Notes


PROJECT NO. P402230034

BRIDGE NO. LUC-2-1862


DATE _____

SHEET _____

CREW _____

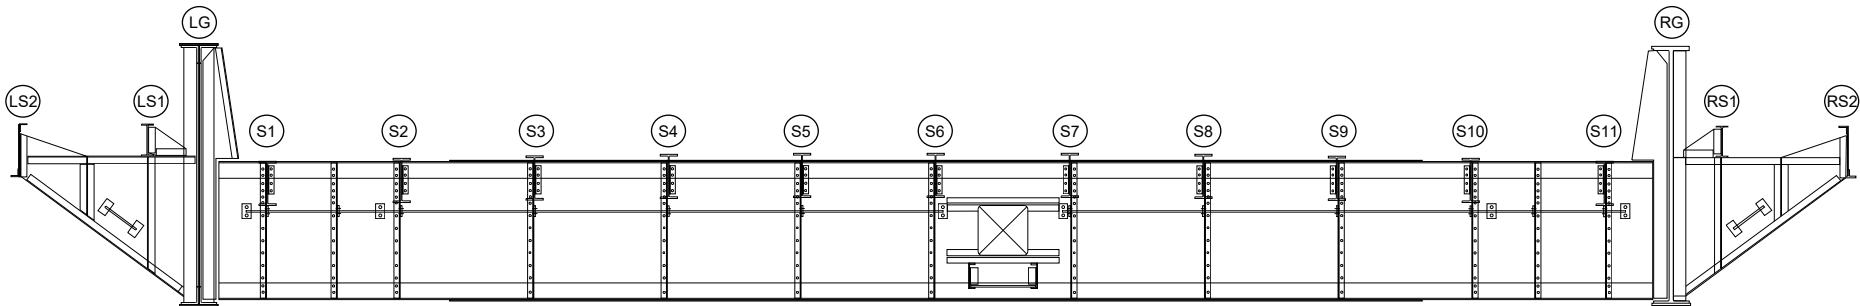

West Suspension Span - Floorbeam 49
West Elevation

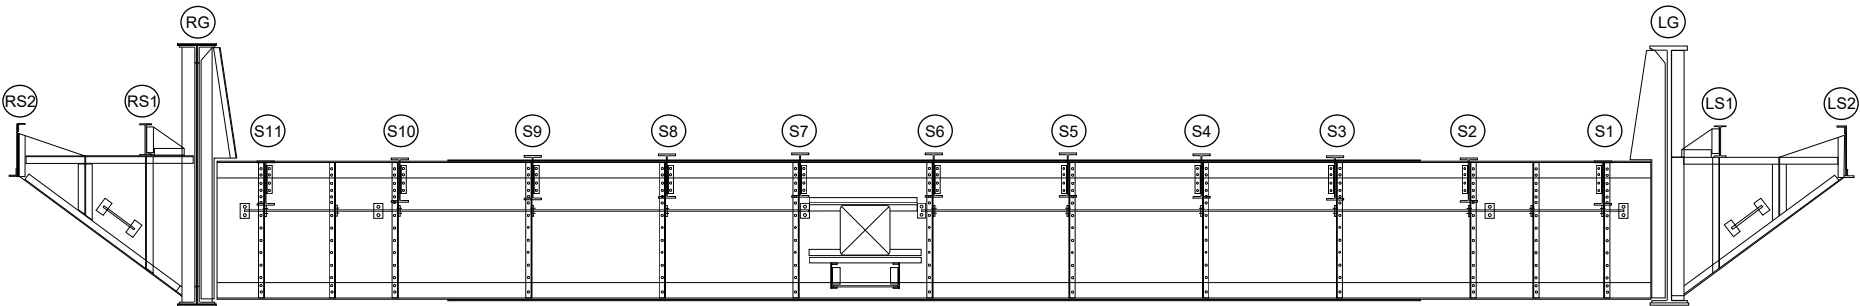

West Suspension Span - Floorbeam 49
East Elevation

REVISION 	DATE	CREW	REVISION 	DATE	CREW
REVISION 	DATE	CREW	REVISION 	DATE	CREW


West Suspension Span
Elevation - Floorbeam 49

Field Notes


PROJECT NO. P402230034 BRIDGE NO. LUC-2-1862
DATE _____ SHEET _____
CREW _____



① Floorbeam - sidewalk cantilever top flange cracked

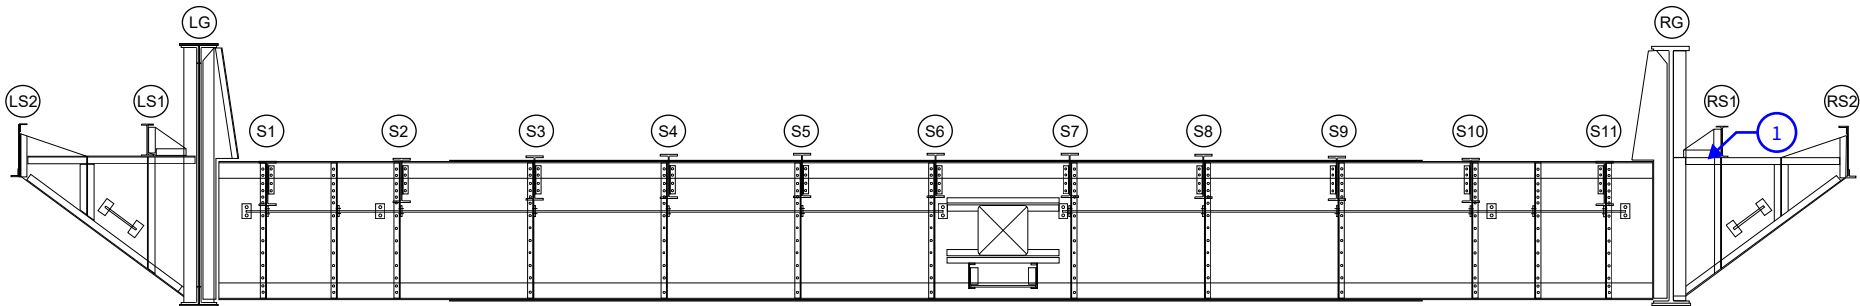

West Suspension Span - Floorbeam 50
West Elevation

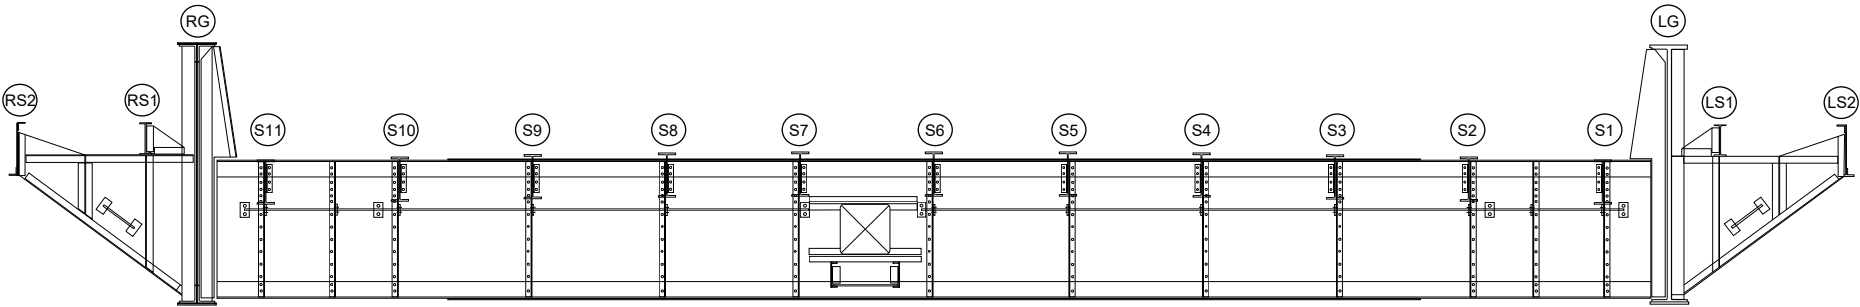

West Suspension Span - Floorbeam 50
East Elevation

REVISION ①	DATE	CREW	REVISION ②	DATE	CREW
REVISION ③	DATE	CREW	REVISION ④	DATE	CREW


West Suspension Span
Elevation - Floorbeam 50

Field Notes


PROJECT NO. P402230034 BRIDGE NO. LUC-2-1862
DATE _____ SHEET _____
CREW _____



① Floorbeam - sidewalk cantilever top flange cracked

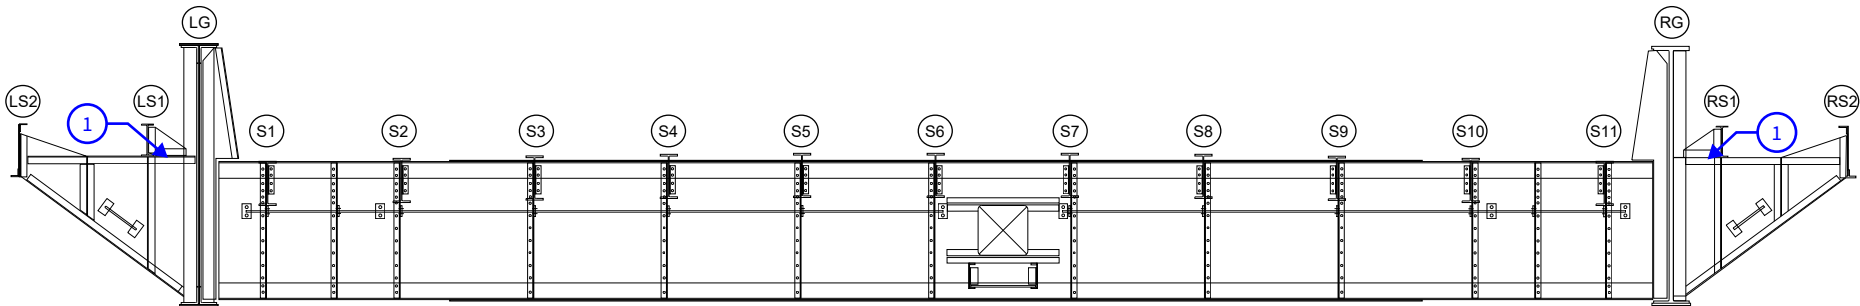

West Suspension Span - Floorbeam 51
West Elevation

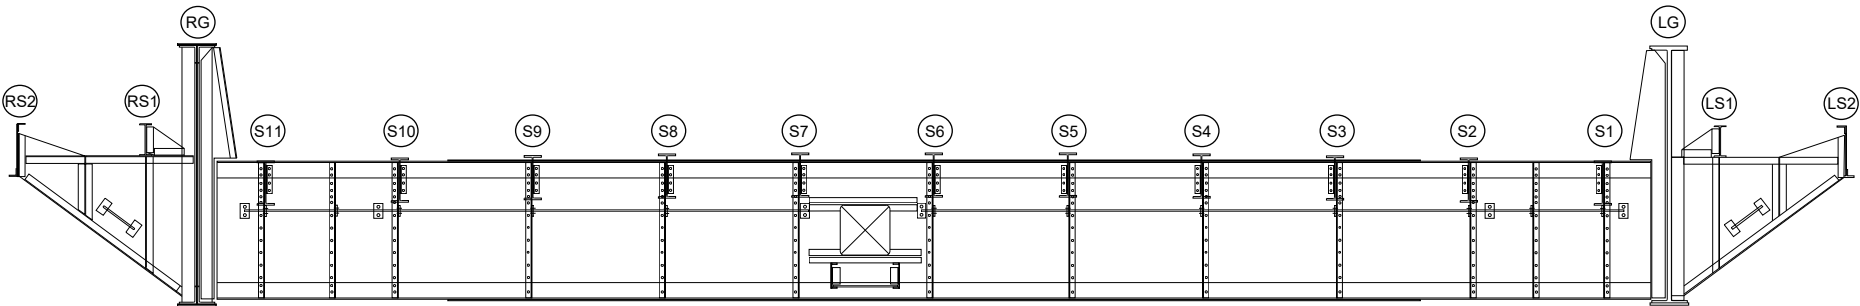


West Suspension Span - Floorbeam 51
East Elevation

REVISION ①	DATE	CREW	REVISION ②	DATE	CREW
REVISION ③	DATE	CREW	REVISION ④	DATE	CREW


West Suspension Span
Elevation - Floorbeam 51

Field Notes

PROJECT NO. P402230034 BRIDGE NO. LUC-2-1862
DATE _____ SHEET _____
CREW _____

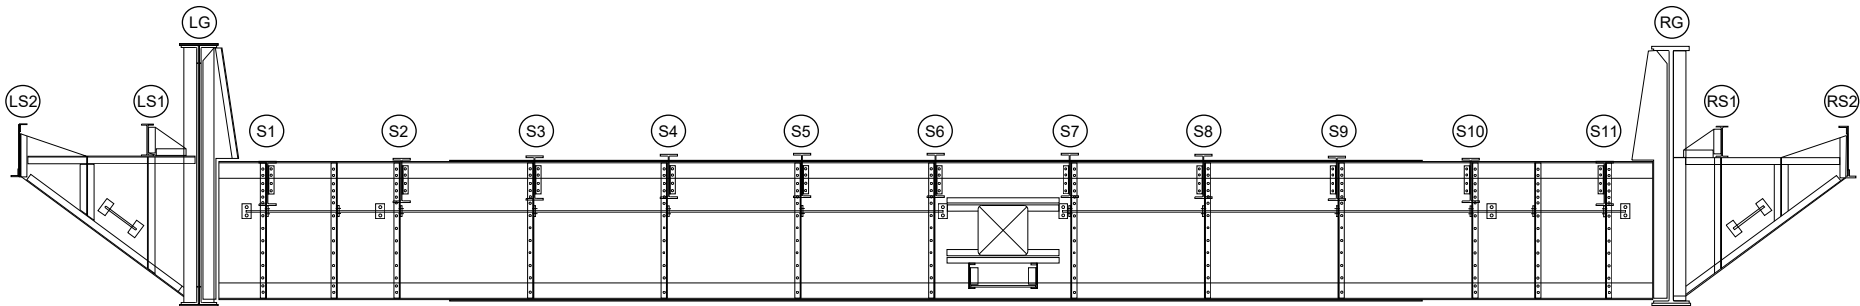

West Suspension Span - Floorbeam 52
West Elevation

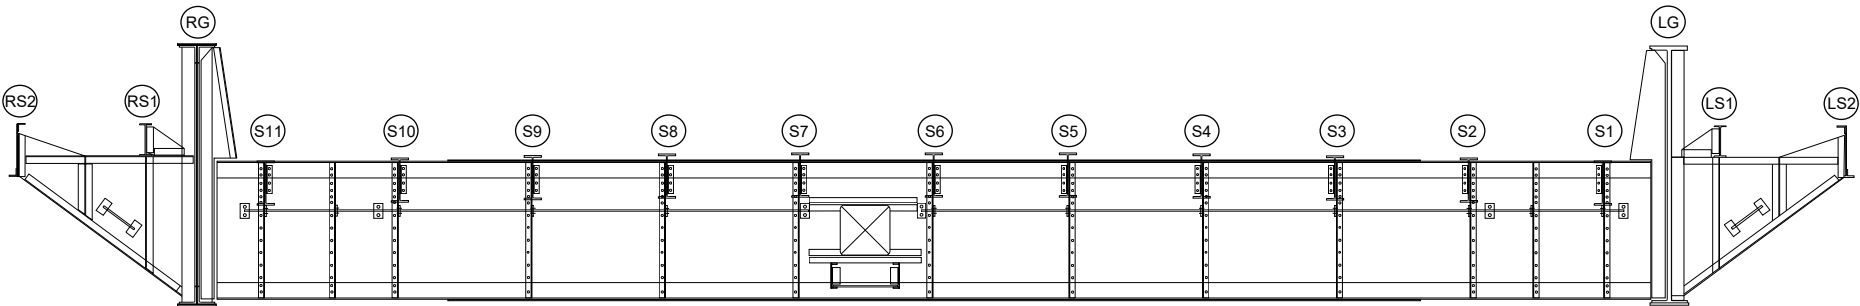

West Suspension Span - Floorbeam 52
East Elevation

REVISION 	DATE	CREW	REVISION 	DATE	CREW
REVISION 	DATE	CREW	REVISION 	DATE	CREW

West Suspension Span
Elevation - Floorbeam 52