

Field Notes


PROJECT NO. P402230034

BRIDGE NO. LUC-2-1862


DATE _____

SHEET _____

CREW _____

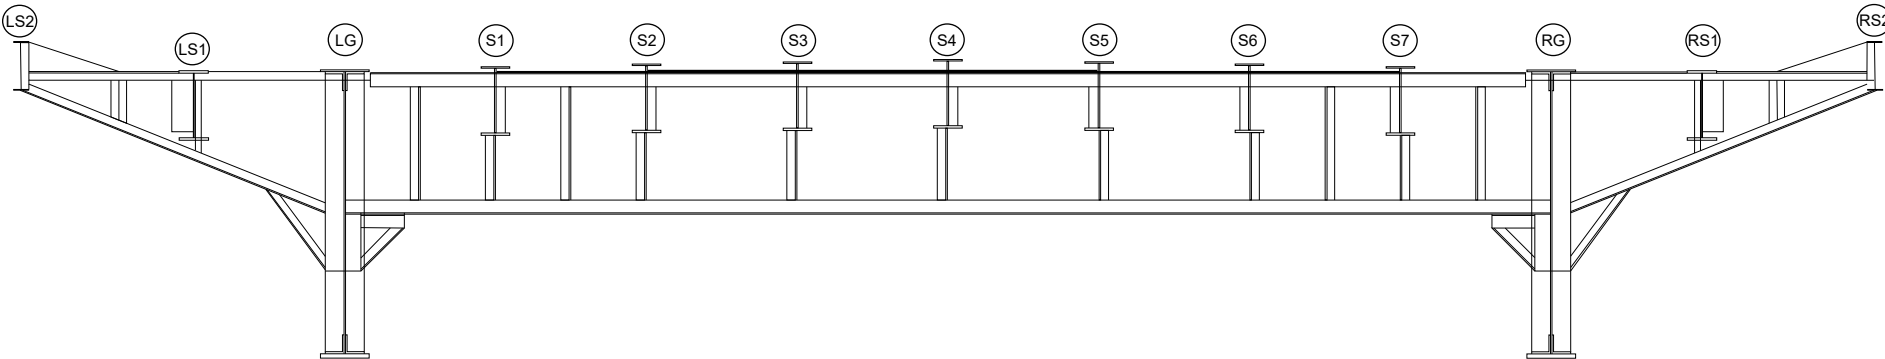

Span 1W - Floorbeam 0
West Elevation

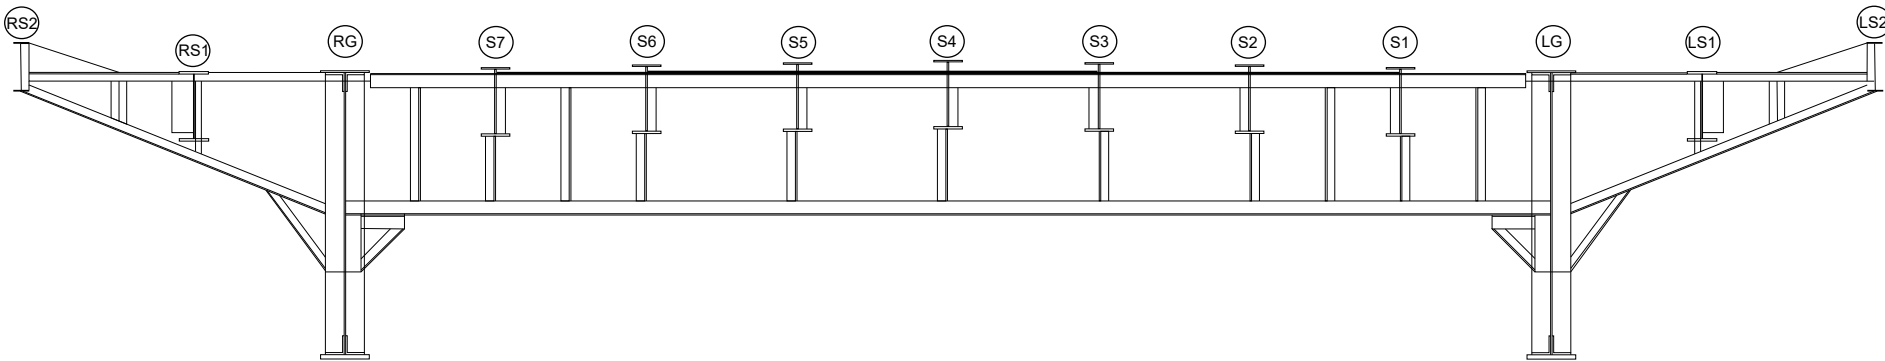

Span 1W - Floorbeam 0
East Elevation

REVISION	DATE	CREW	REVISION	DATE	CREW	Span 1W - Floorbeam 0
REVISION	DATE	CREW	REVISION	DATE	CREW	

Field Notes


PROJECT NO. P402230034

BRIDGE NO. LUC-2-1862


DATE _____

SHEET _____

CREW _____

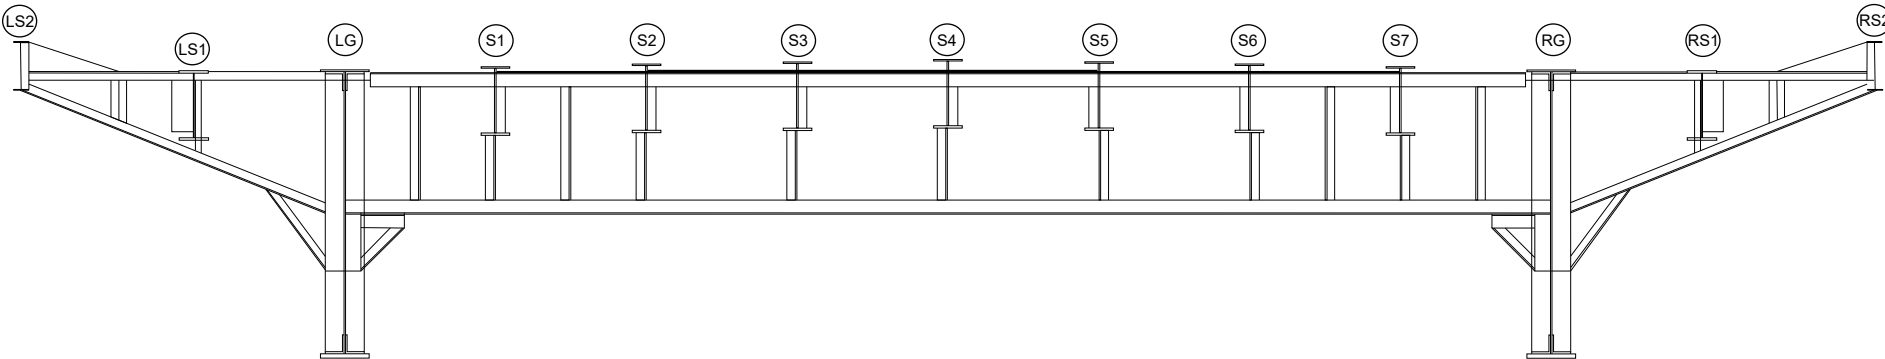

Span 1W - Floorbeam 1
West Elevation

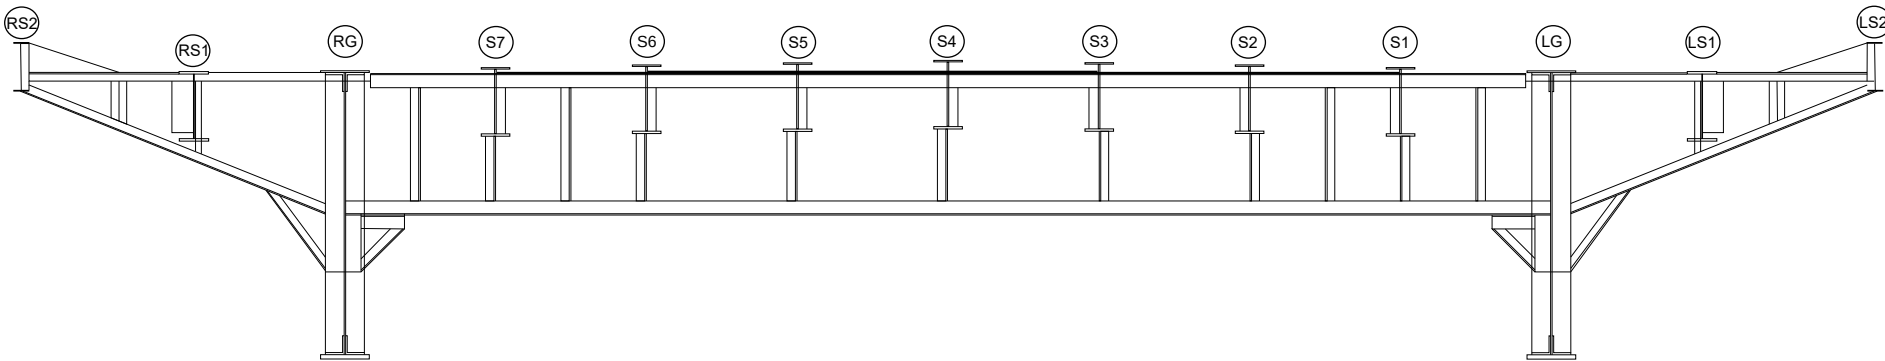

Span 1W - Floorbeam 1
East Elevation

REVISION 	DATE	CREW	REVISION 	DATE	CREW
REVISION 	DATE	CREW	REVISION 	DATE	CREW
Span 1W - Floorbeam 1					

Field Notes


PROJECT NO. P402230034

BRIDGE NO. LUC-2-1862


DATE _____

SHEET _____

CREW _____

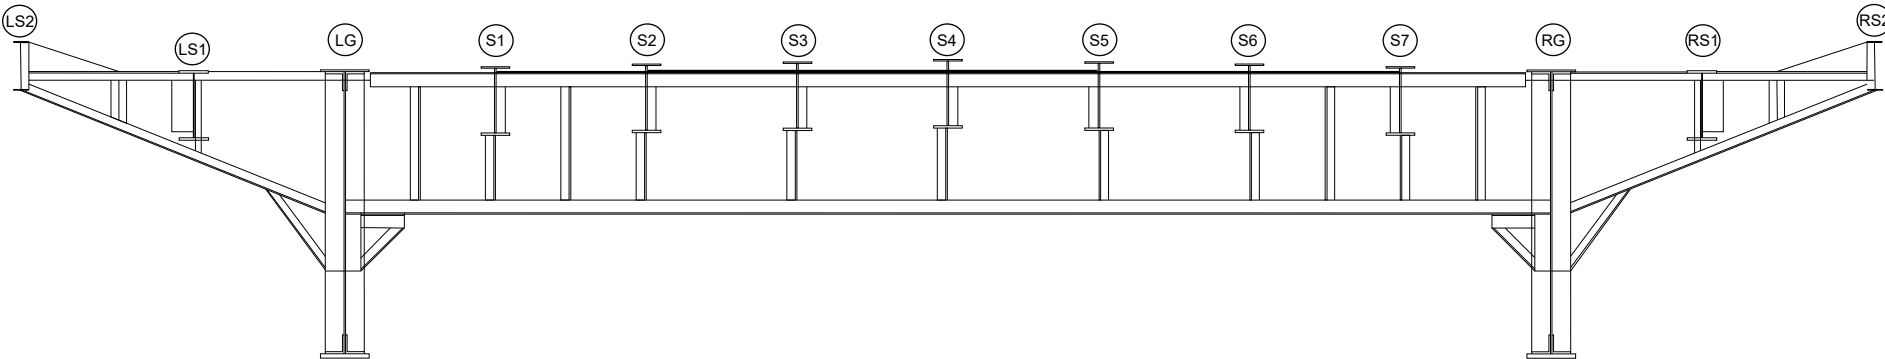

Span 1W - Floorbeam 2
West Elevation

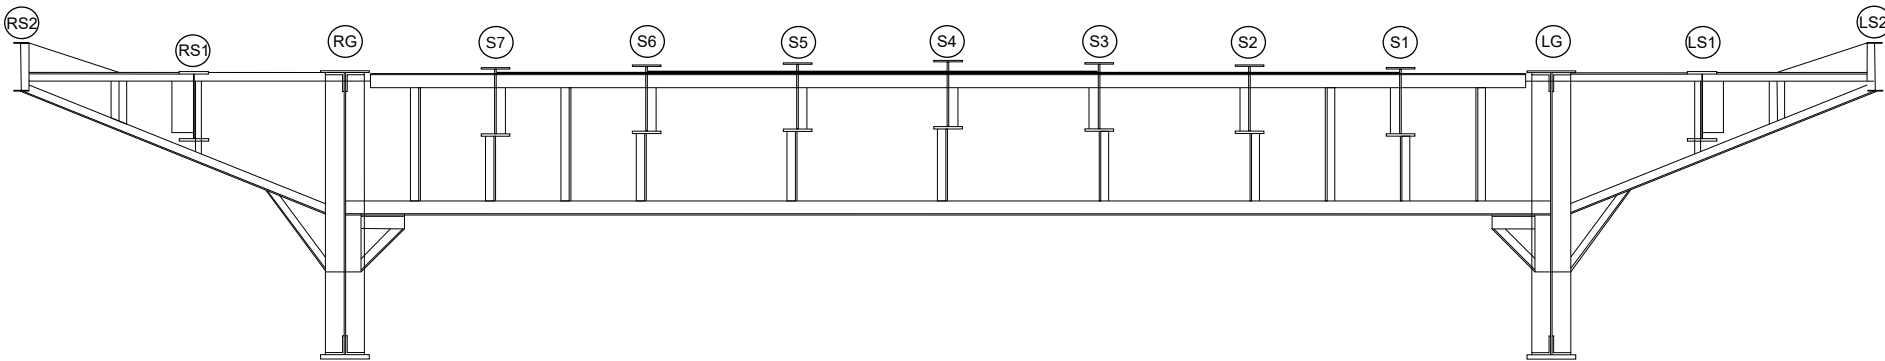

Span 1W - Floorbeam 2
East Elevation

REVISION 	DATE	CREW	REVISION 	DATE	CREW
REVISION 	DATE	CREW	REVISION 	DATE	CREW
Span 1W - Floorbeam 2					

Field Notes


PROJECT NO. P402230034

BRIDGE NO. LUC-2-1862


DATE _____

SHEET _____

CREW _____

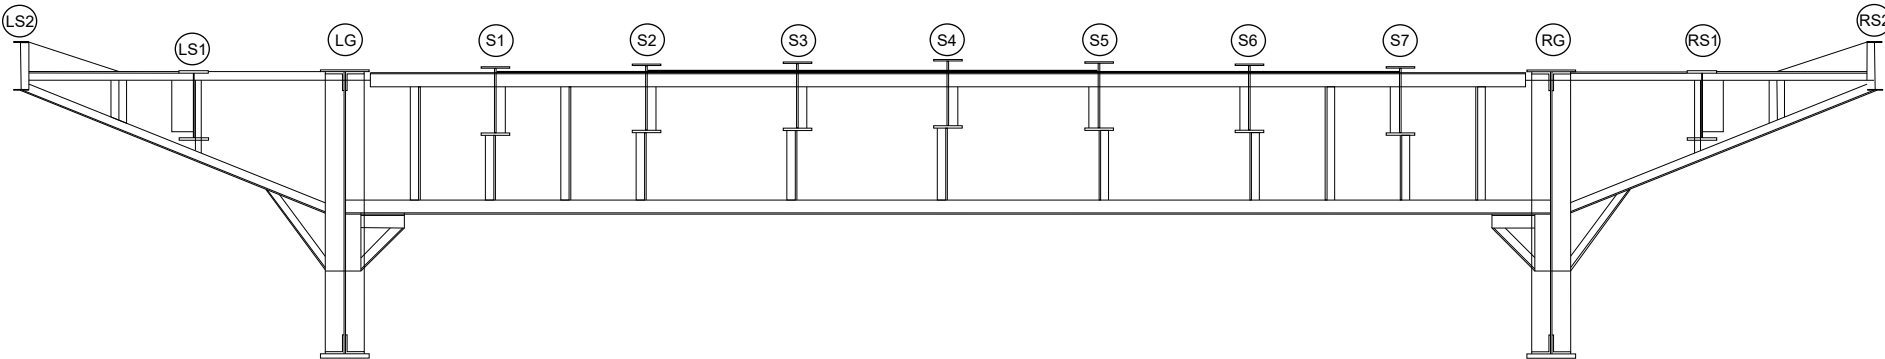

Span 1W - Floorbeam 3
West Elevation

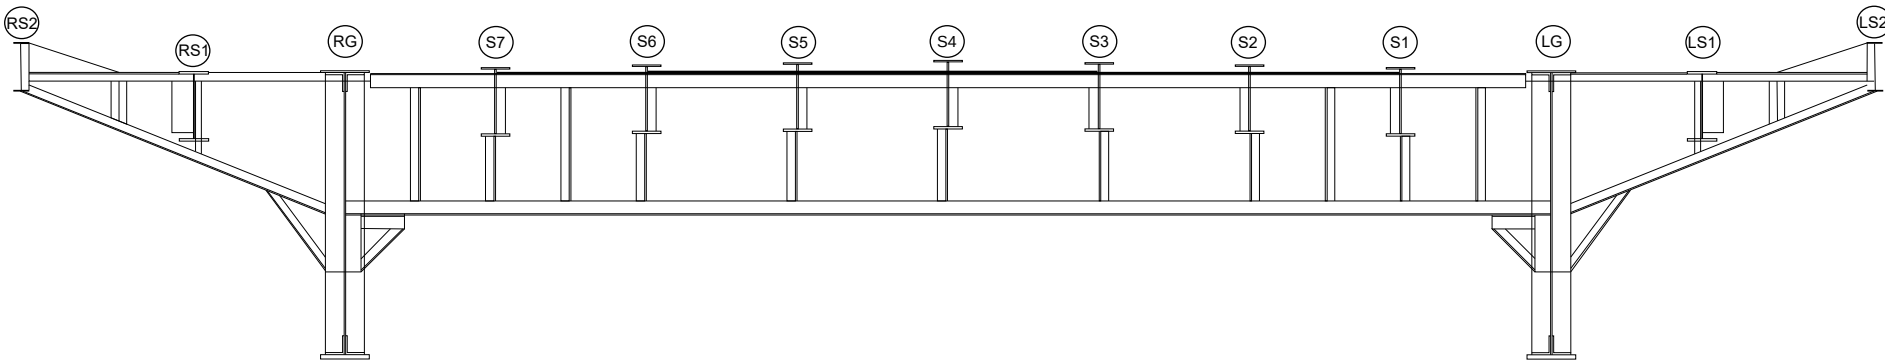

Span 1W - Floorbeam 3
East Elevation

REVISION 	DATE	CREW	REVISION 	DATE	CREW	Span 1W - Floorbeam 3
REVISION 	DATE	CREW	REVISION 	DATE	CREW	

Field Notes


PROJECT NO. P402230034

BRIDGE NO. LUC-2-1862


DATE _____

SHEET _____

CREW _____

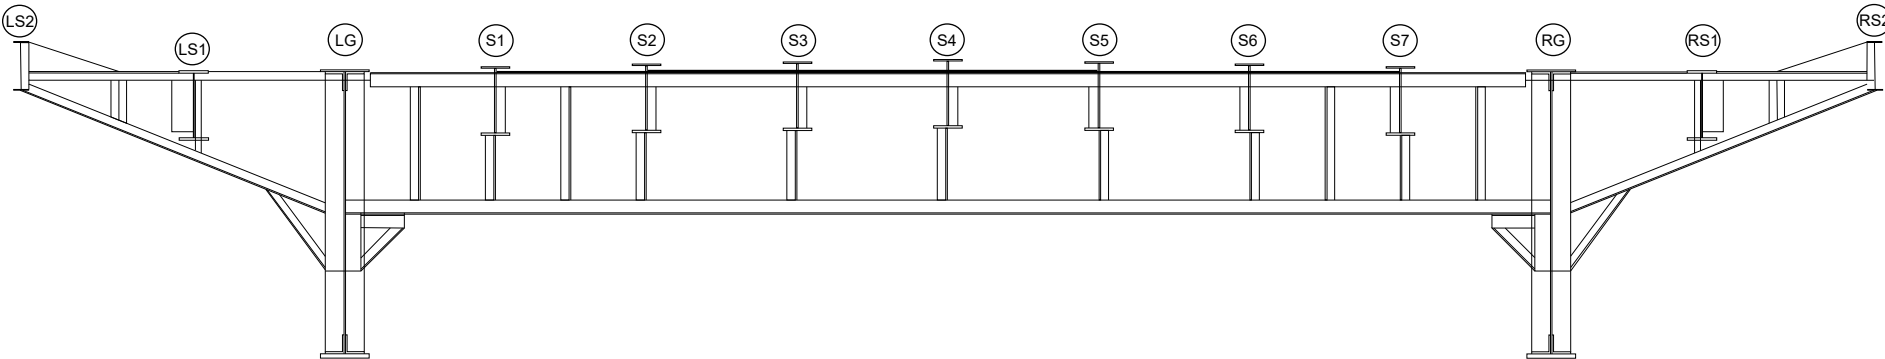

Span 1W - Floorbeam 4
West Elevation

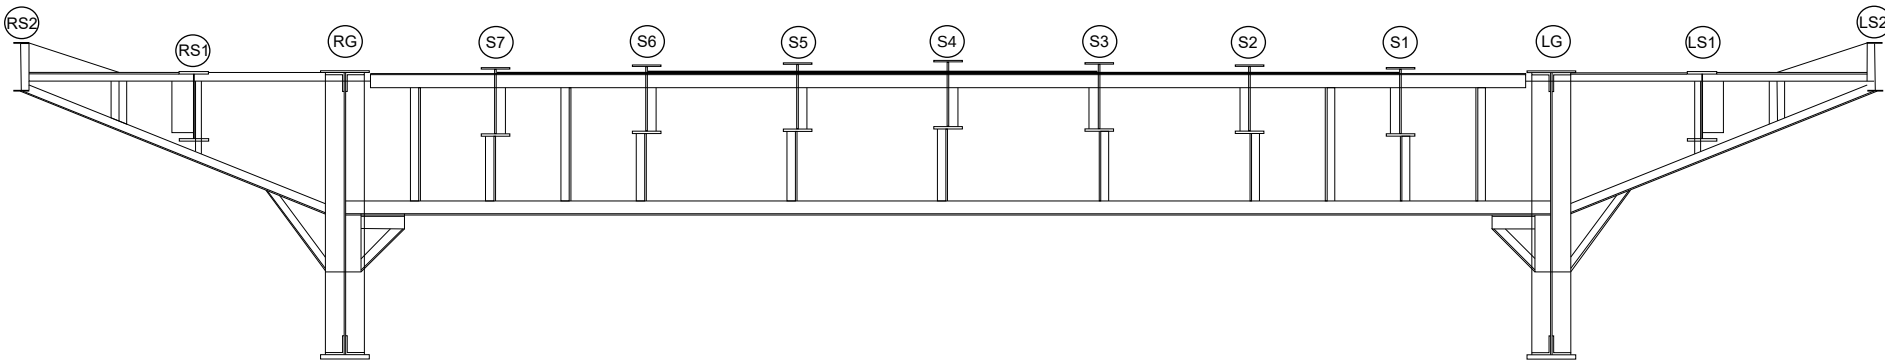

Span 1W - Floorbeam 4
East Elevation

REVISION 	DATE	CREW	REVISION 	DATE	CREW
REVISION 	DATE	CREW	REVISION 	DATE	CREW

Span 1W - Floorbeam 4

Field Notes


PROJECT NO. P402230034

BRIDGE NO. LUC-2-1862


DATE _____

SHEET _____

CREW _____

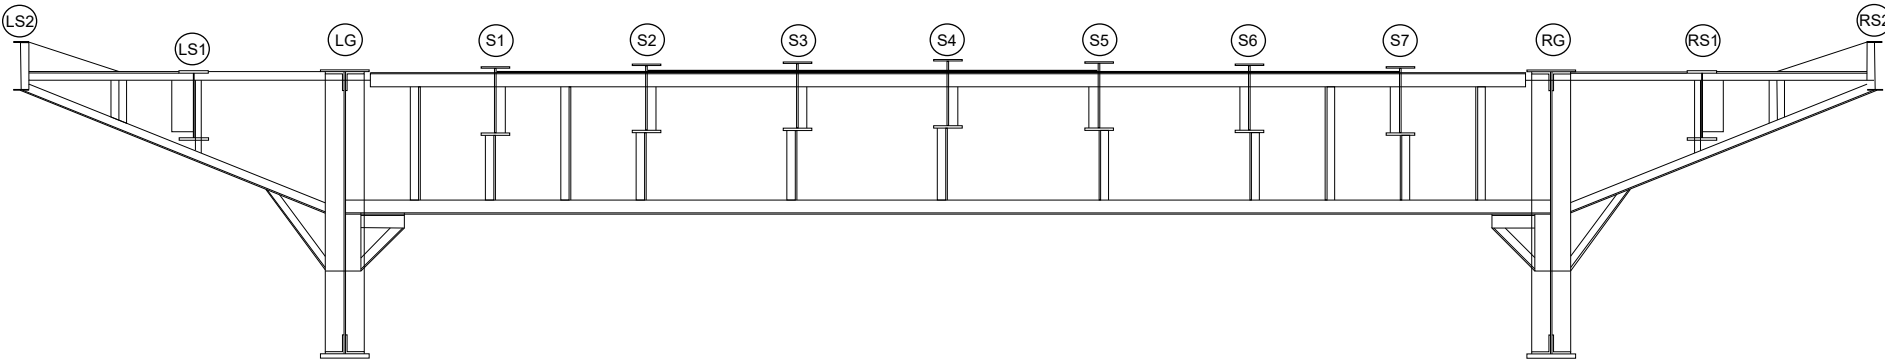

Span 1W - Floorbeam 5
West Elevation

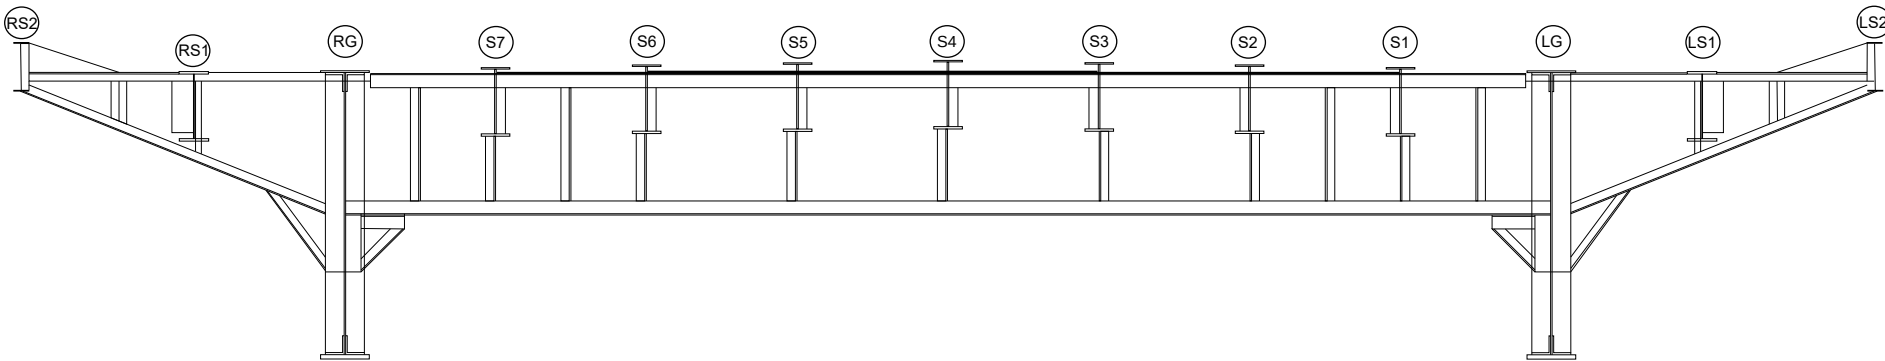

Span 1W - Floorbeam 5
East Elevation

REVISION 	DATE	CREW	REVISION 	DATE	CREW	Span 1W - Floorbeam 5
REVISION 	DATE	CREW	REVISION 	DATE	CREW	

Field Notes


PROJECT NO. P402230034

BRIDGE NO. LUC-2-1862


DATE _____

SHEET _____

CREW _____

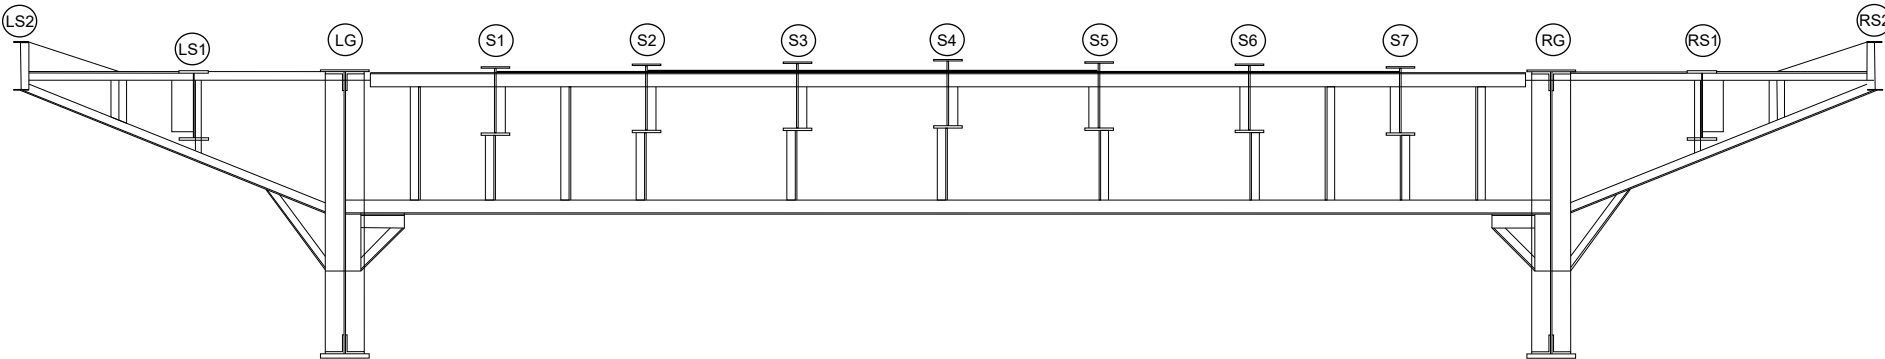

Span 1W - Floorbeam 6
West Elevation

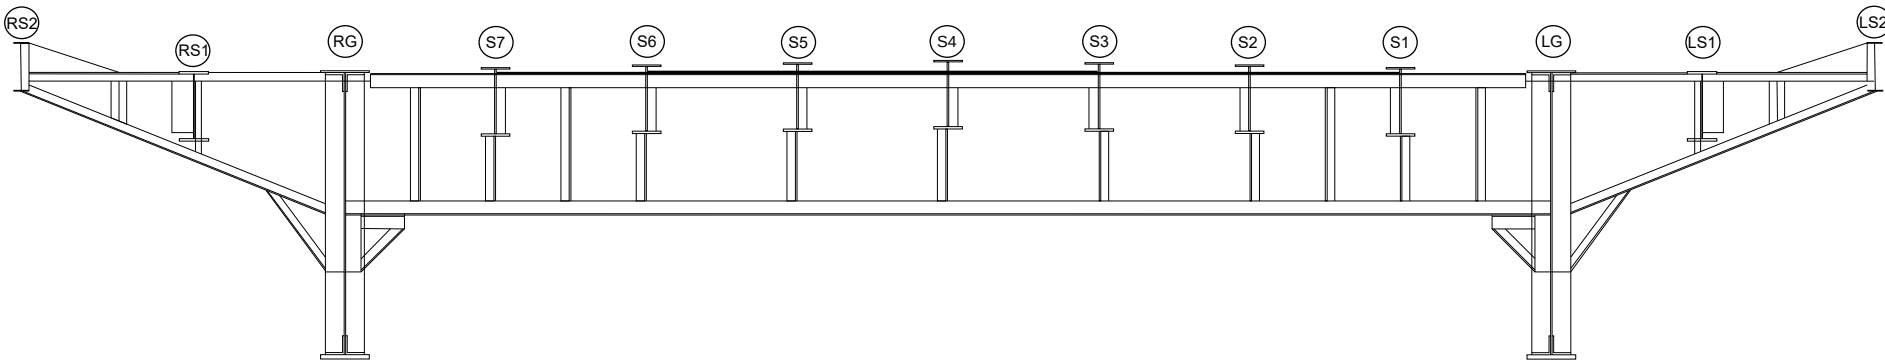

Span 1W - Floorbeam 6
East Elevation

REVISION 	DATE	CREW	REVISION 	DATE	CREW
REVISION 	DATE	CREW	REVISION 	DATE	CREW

Span 1W - Floorbeam 6

Field Notes


PROJECT NO. P402230034

BRIDGE NO. LUC-2-1862


DATE _____

SHEET _____

CREW _____

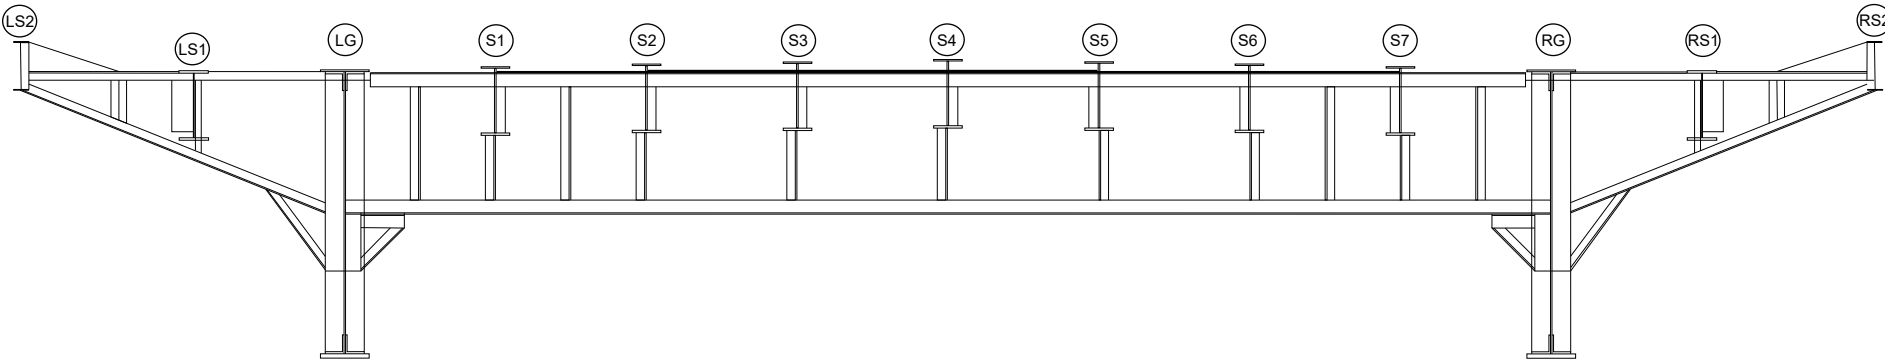

Span 1W - Floorbeam 7
West Elevation

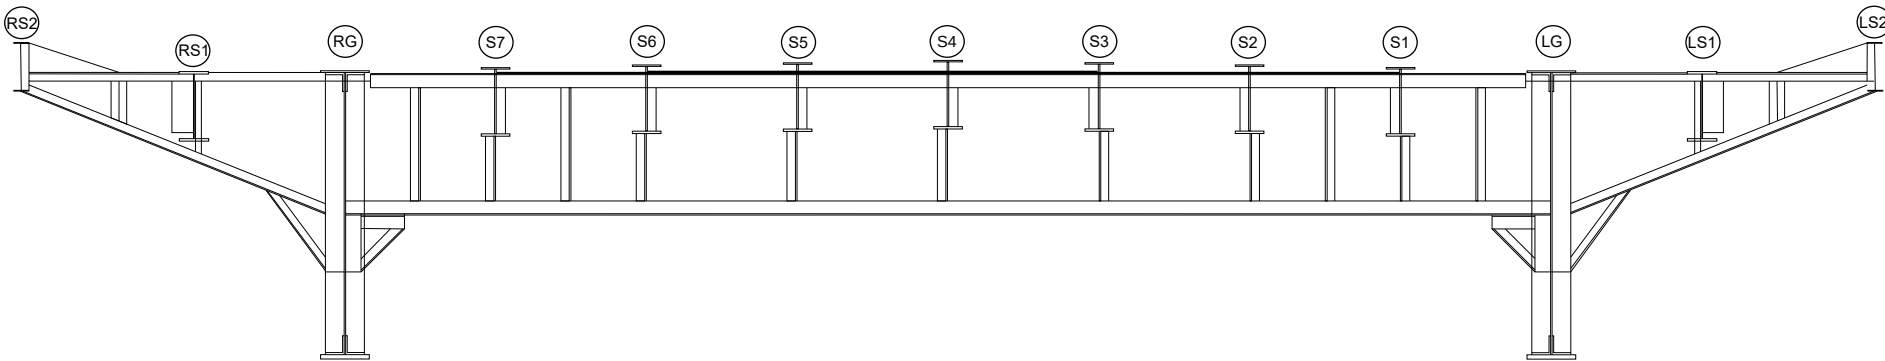

Span 1W - Floorbeam 7
East Elevation

REVISION 	DATE	CREW	REVISION 	DATE	CREW
REVISION 	DATE	CREW	REVISION 	DATE	CREW

Span 1W - Floorbeam 7