

Field Notes


PROJECT NO. P402230034

BRIDGE NO. LUC-2-1862


DATE _____

SHEET _____

CREW _____

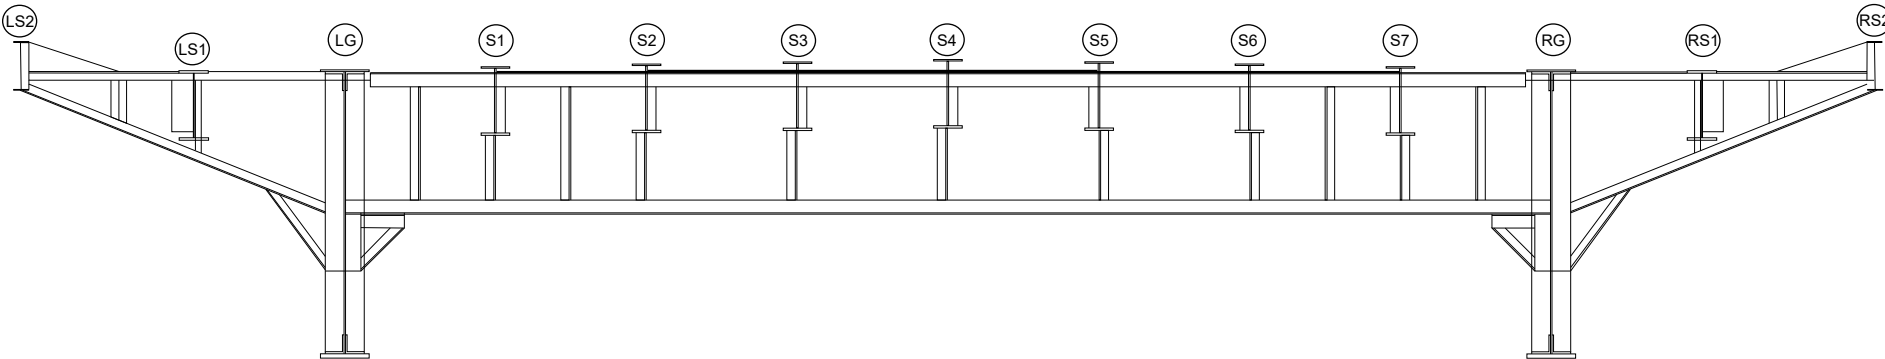

Span 2W - Floorbeam 0
West Elevation

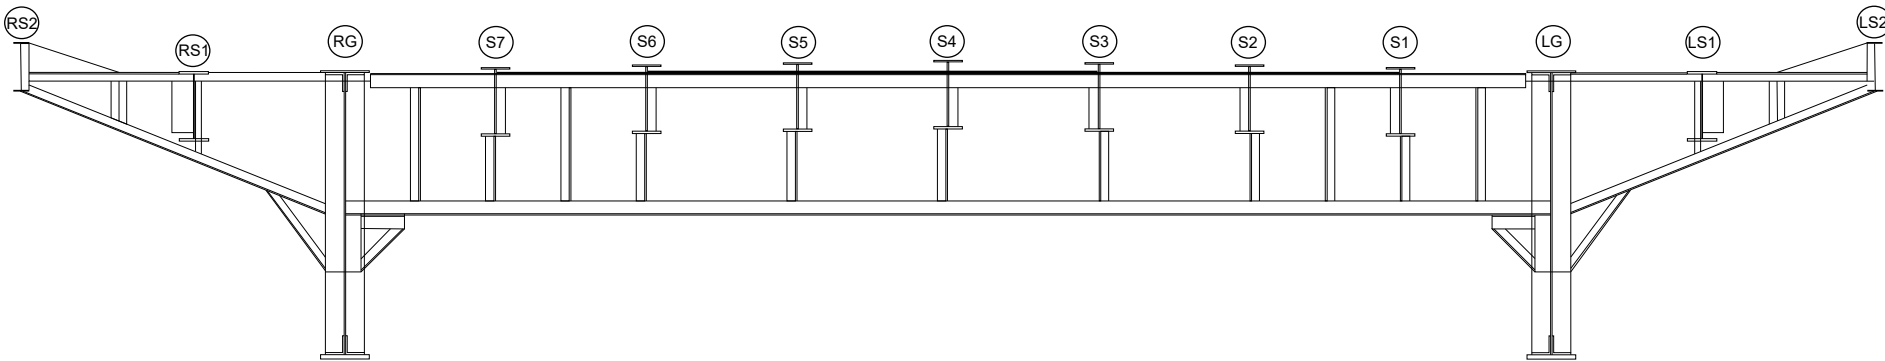

Span 2W - Floorbeam 0
East Elevation

REVISION 	DATE	CREW	REVISION 	DATE	CREW
REVISION 	DATE	CREW	REVISION 	DATE	CREW

Span 2W - Floorbeam 0

Field Notes


PROJECT NO. P402230034

BRIDGE NO. LUC-2-1862


DATE _____

SHEET _____

CREW _____

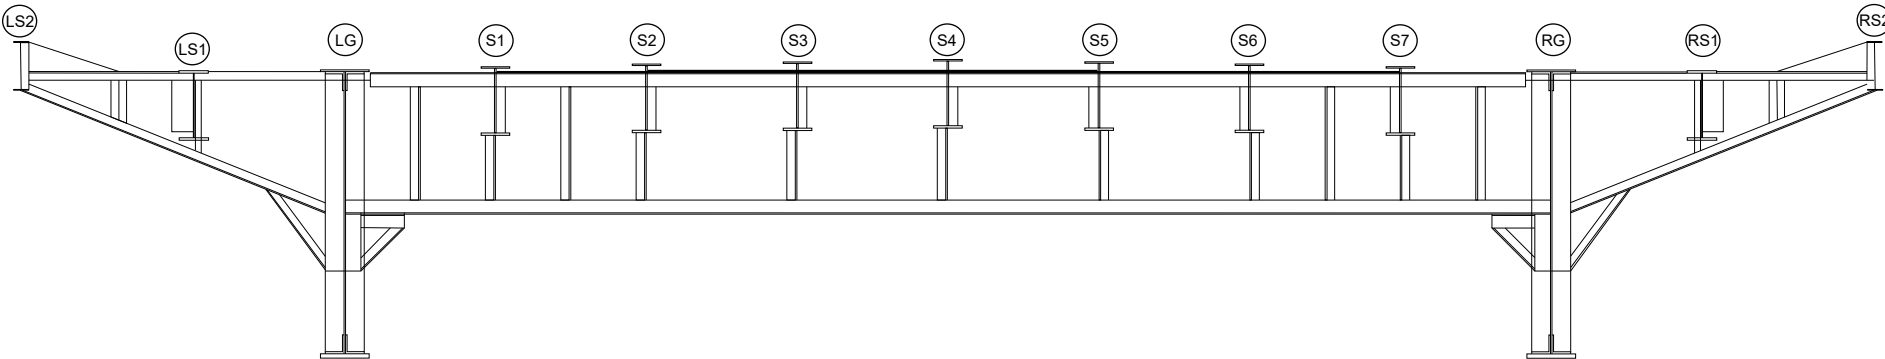

Span 2W - Floorbeam 1
West Elevation

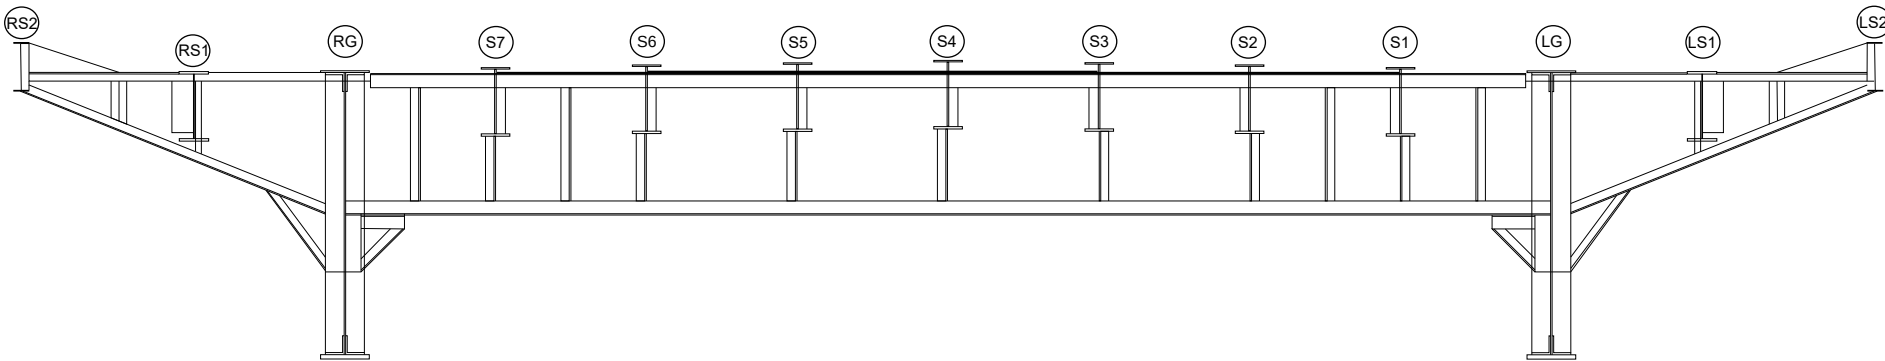

Span 2W - Floorbeam 1
East Elevation

REVISION	DATE	CREW	REVISION	DATE	CREW	Span 2W - Floorbeam 1
REVISION	DATE	CREW	REVISION	DATE	CREW	

Field Notes


PROJECT NO. P402230034

BRIDGE NO. LUC-2-1862


DATE _____

SHEET _____

CREW _____

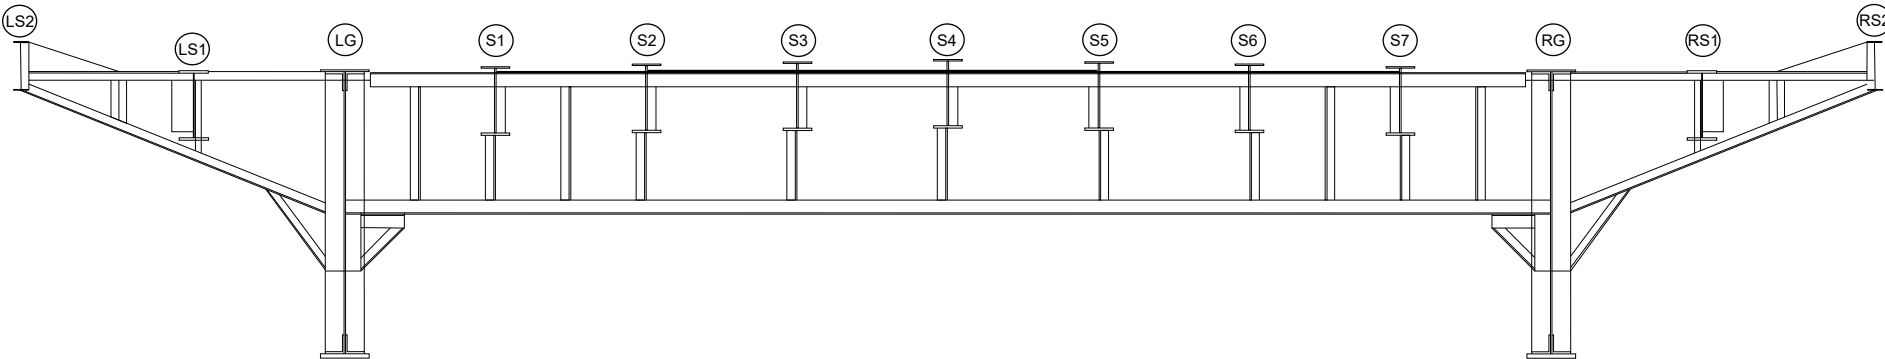

Span 2W - Floorbeam 2
West Elevation

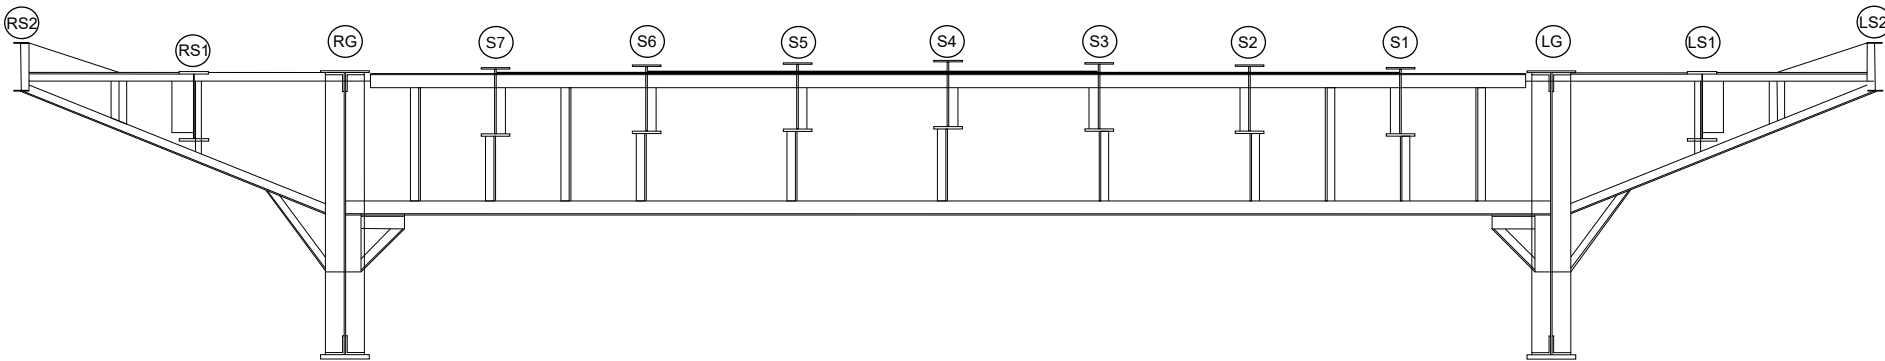

Span 2W - Floorbeam 2
East Elevation

REVISION 	DATE	CREW	REVISION 	DATE	CREW
REVISION 	DATE	CREW	REVISION 	DATE	CREW
Span 2W - Floorbeam 2					

Field Notes


PROJECT NO. P402230034

BRIDGE NO. LUC-2-1862


DATE _____

SHEET _____

CREW _____

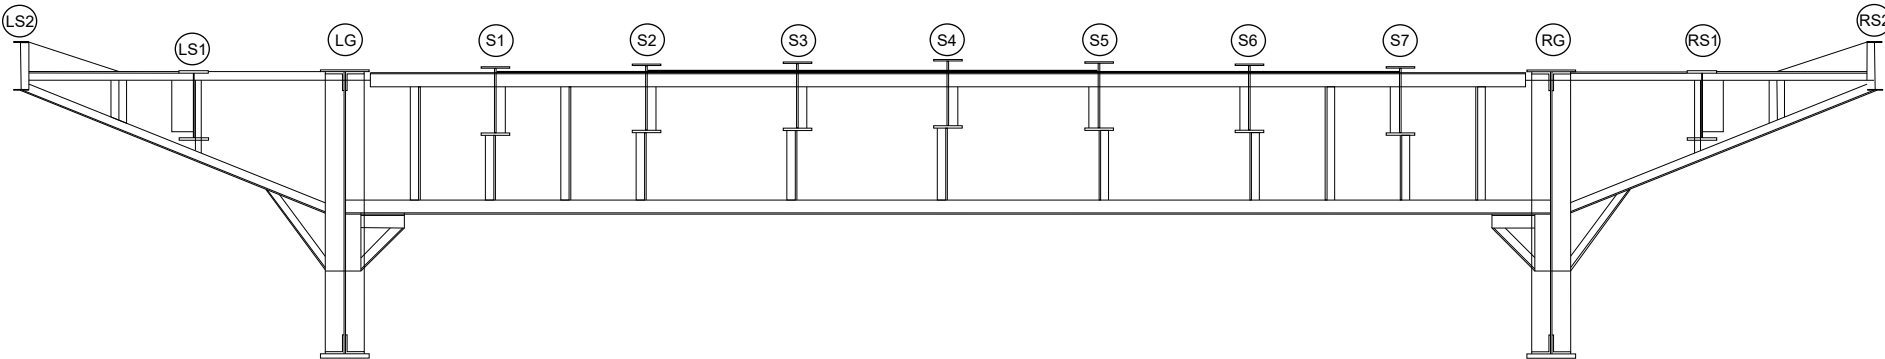

Span 2W - Floorbeam 3
West Elevation

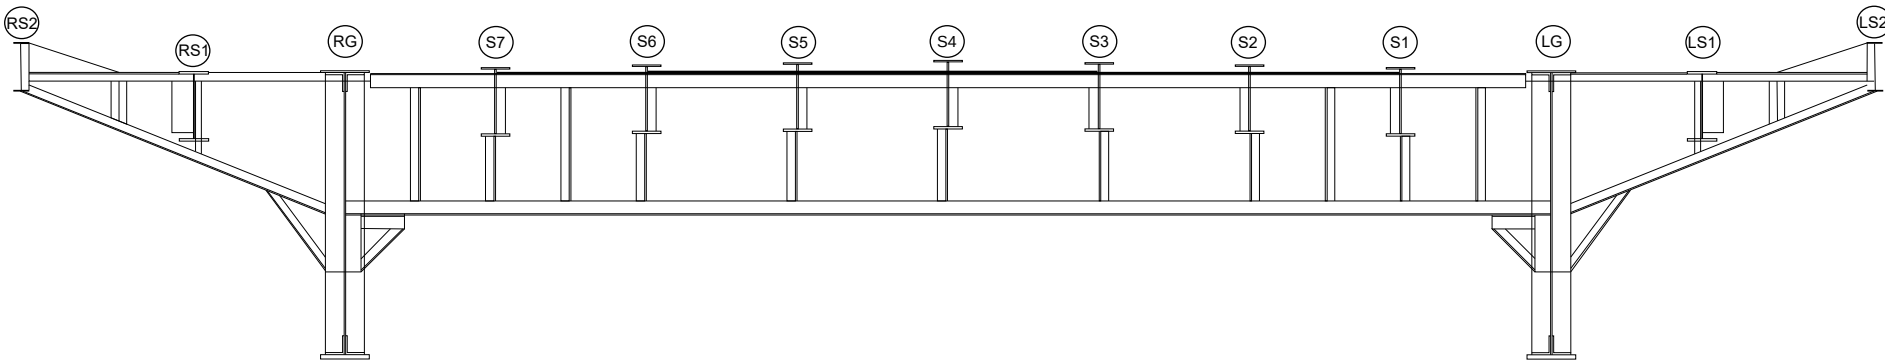

Span 2W - Floorbeam 3
East Elevation

REVISION 	DATE	CREW	REVISION 	DATE	CREW
REVISION 	DATE	CREW	REVISION 	DATE	CREW
Span 2W - Floorbeam 3					

Field Notes


PROJECT NO. P402230034

BRIDGE NO. LUC-2-1862


DATE _____

SHEET _____

CREW _____

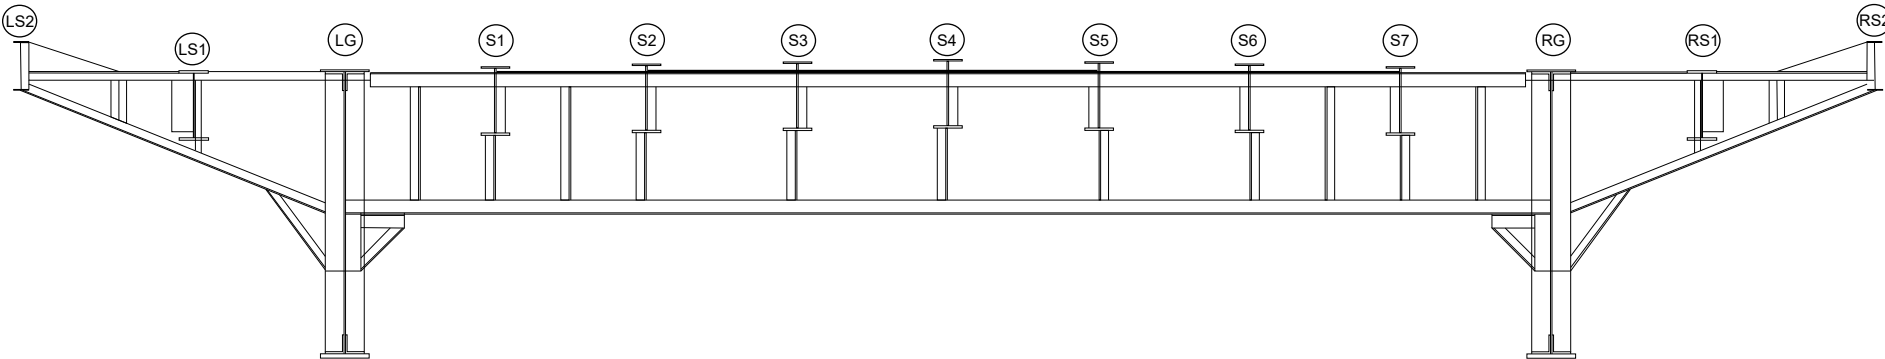

Span 2W - Floorbeam 4
West Elevation

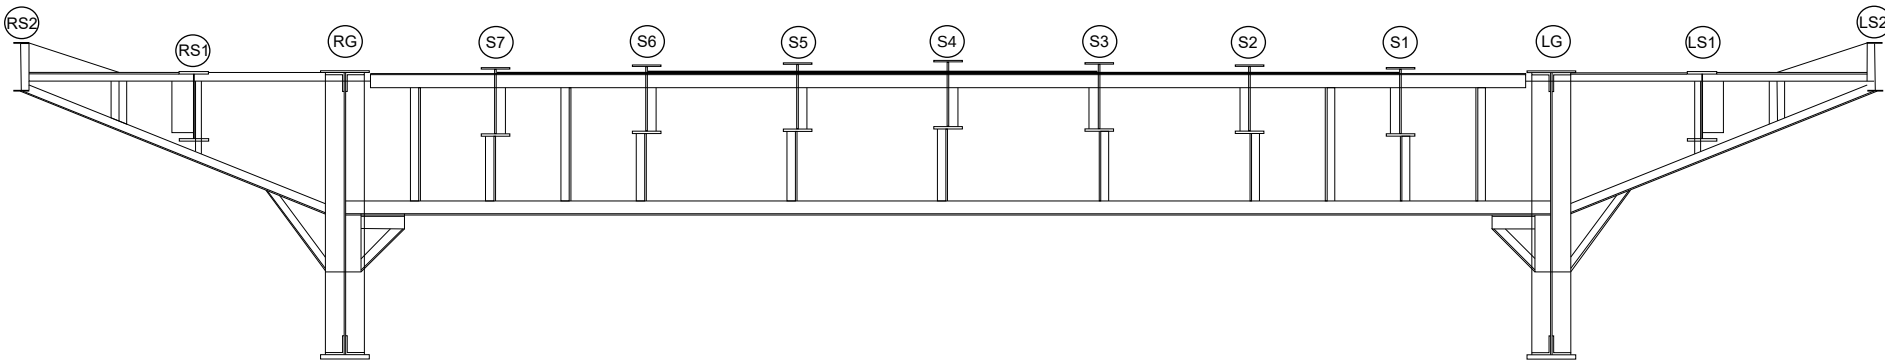

Span 2W - Floorbeam 4
East Elevation

REVISION 	DATE	CREW	REVISION 	DATE	CREW
REVISION 	DATE	CREW	REVISION 	DATE	CREW
Span 2W - Floorbeam 4					