

Field Notes


PROJECT NO. P402230034

BRIDGE NO. LUC-2-1862


DATE _____

SHEET _____

CREW _____

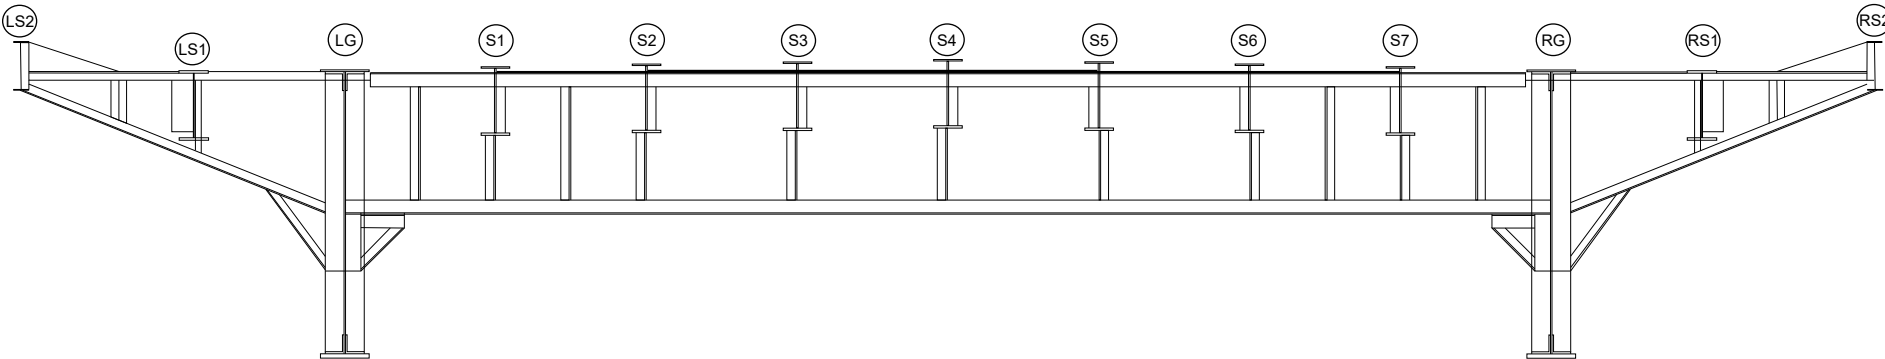

Span 3W - Floorbeam 0
West Elevation

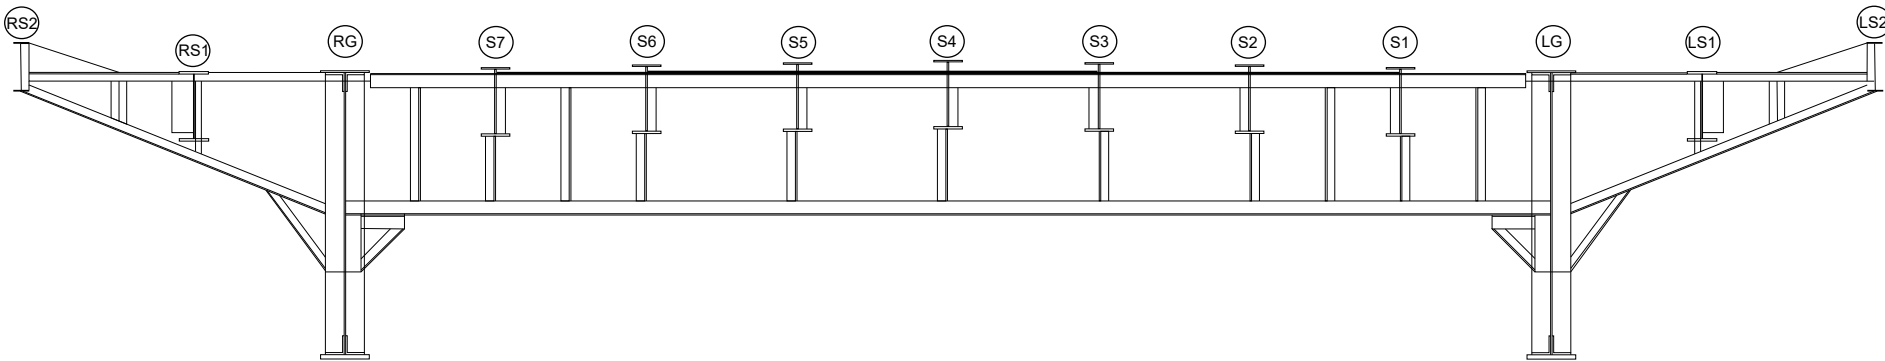

Span 3W - Floorbeam 0
East Elevation

REVISION 	DATE	CREW	REVISION 	DATE	CREW
REVISION 	DATE	CREW	REVISION 	DATE	CREW
Span 3W - Floorbeam 0					

Field Notes


PROJECT NO. P402230034

BRIDGE NO. LUC-2-1862


DATE _____

SHEET _____

CREW _____

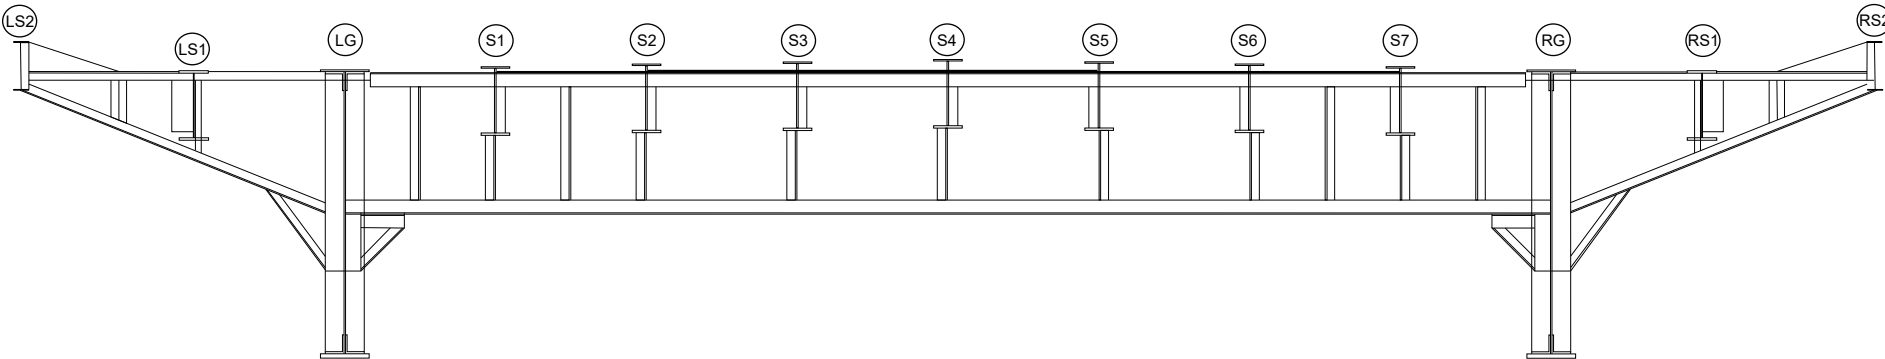

Span 3W - Floorbeam 1
West Elevation

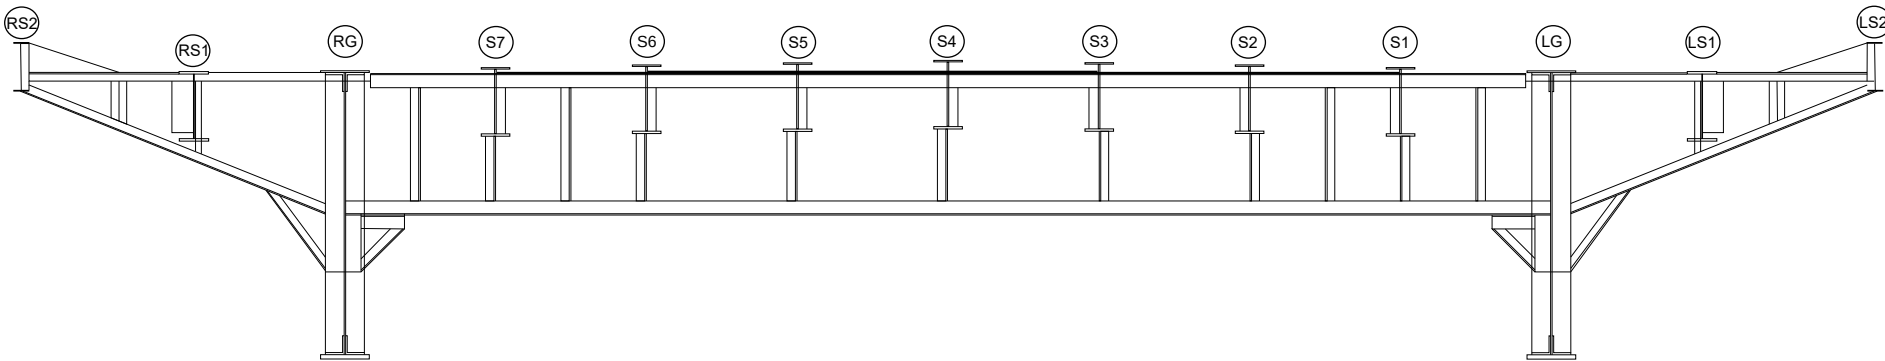

Span 3W - Floorbeam 1
East Elevation

REVISION 	DATE	CREW	REVISION 	DATE	CREW
REVISION 	DATE	CREW	REVISION 	DATE	CREW

Span 3W - Floorbeam 1

Field Notes


PROJECT NO. P402230034

BRIDGE NO. LUC-2-1862


DATE _____

SHEET _____

CREW _____

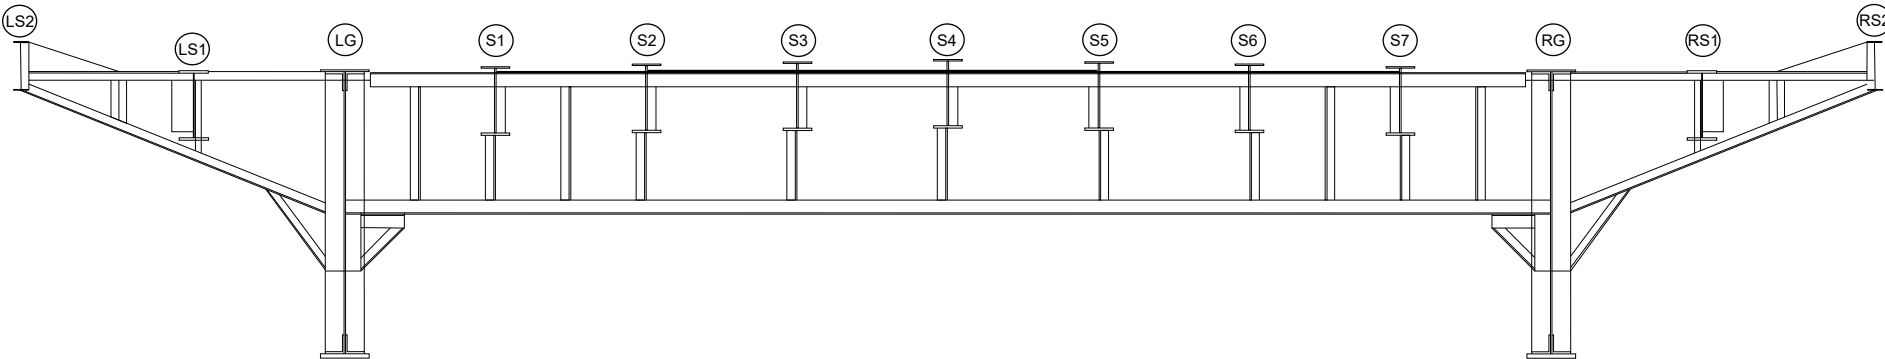

Span 3W - Floorbeam 2
West Elevation

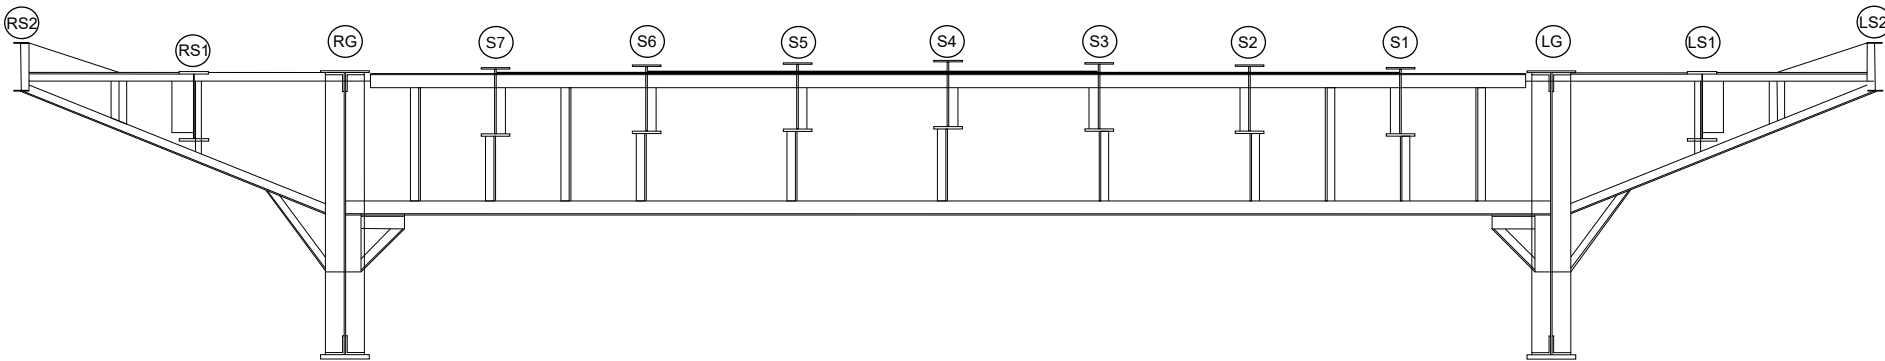


Span 3W - Floorbeam 2
East Elevation


REVISION	DATE	CREW	REVISION	DATE	CREW	Span 3W - Floorbeam 2
REVISION	DATE	CREW	REVISION	DATE	CREW	

Field Notes

PROJECT NO. P402230034 BRIDGE NO. LUC-2-1862
DATE _____ SHEET _____
CREW _____

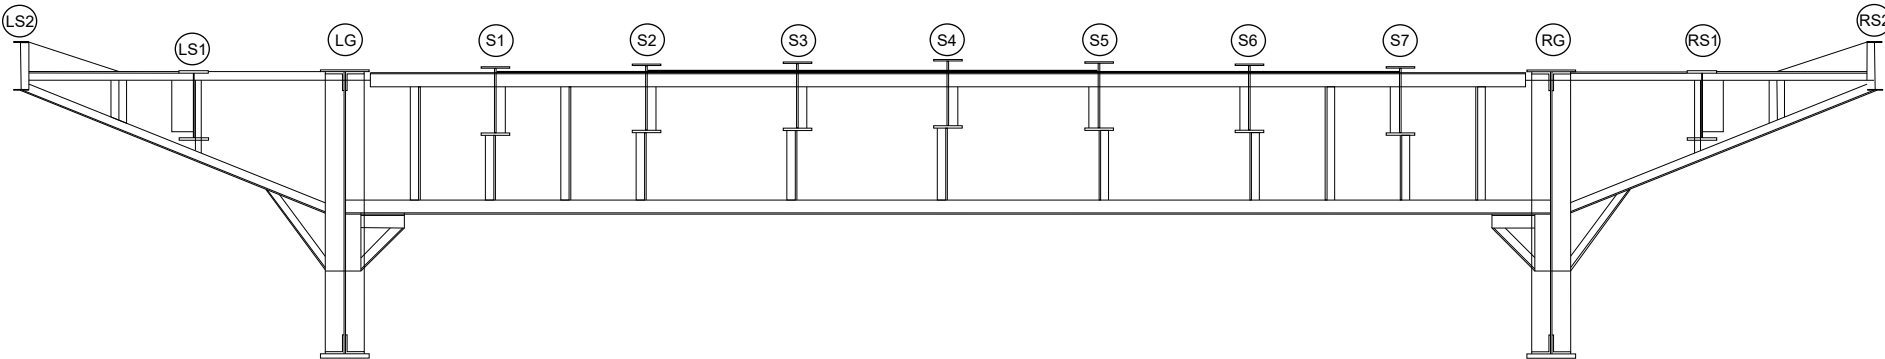

Span 3W - Floorbeam 3
West Elevation

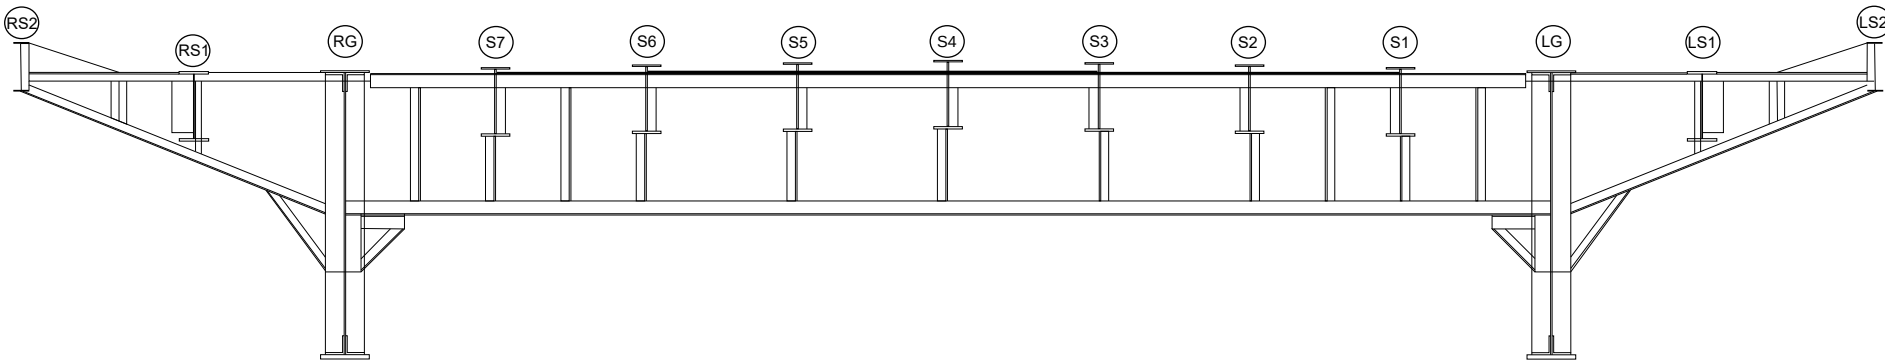


Span 3W - Floorbeam 3
East Elevation


REVISION 	DATE	CREW	REVISION 	DATE	CREW
REVISION 	DATE	CREW	REVISION 	DATE	CREW
Span 3W - Floorbeam 3					

Field Notes

PROJECT NO. P402230034 BRIDGE NO. LUC-2-1862
DATE _____ SHEET _____
CREW _____

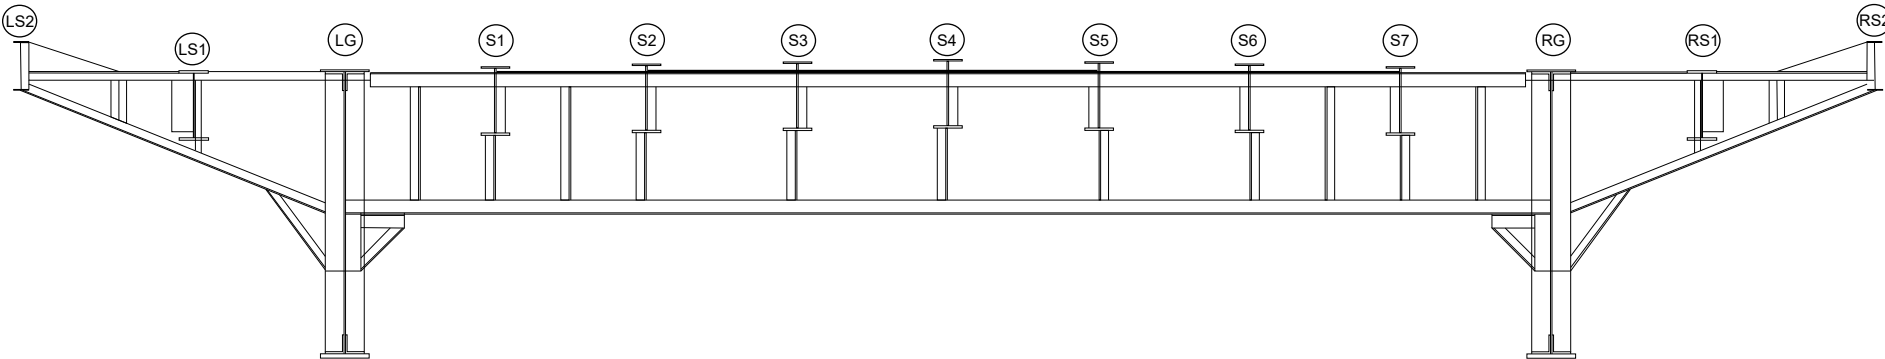

Span 3W - Floorbeam 4
West Elevation

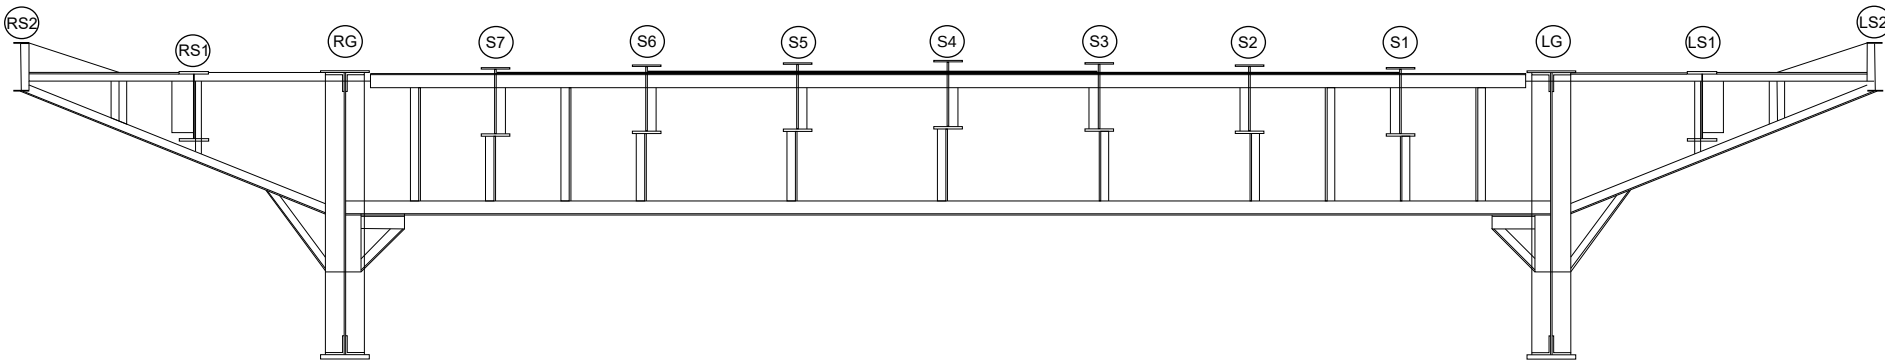


Span 3W - Floorbeam 4
East Elevation


REVISION 	DATE	CREW	REVISION 	DATE	CREW
REVISION 	DATE	CREW	REVISION 	DATE	CREW
Span 3W - Floorbeam 4					

Field Notes

PROJECT NO. P402230034 BRIDGE NO. LUC-2-1862
DATE _____ SHEET _____
CREW _____

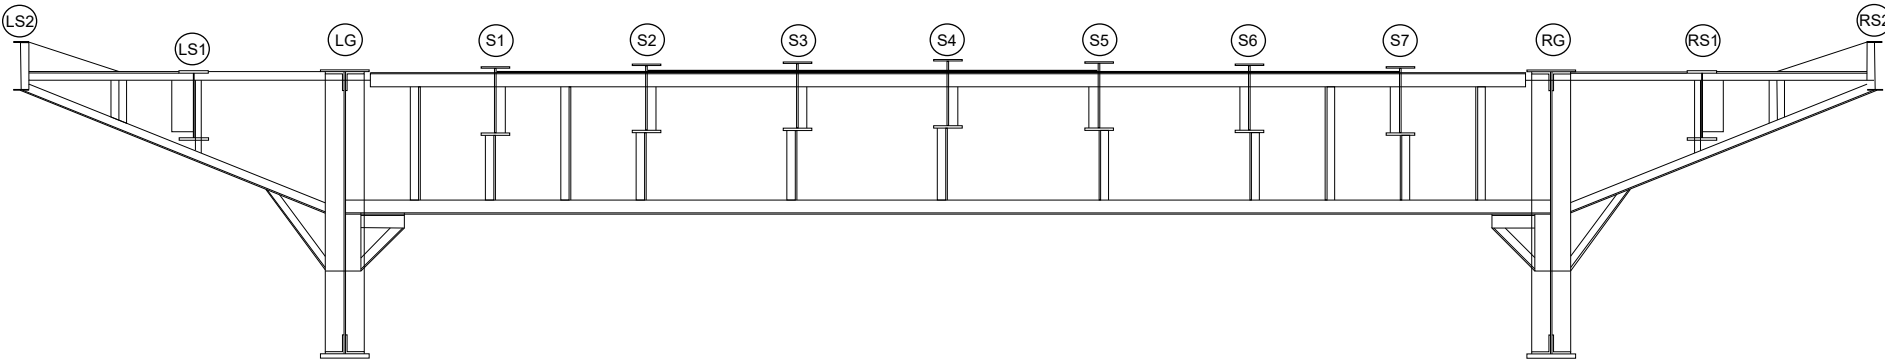

Span 3W - Floorbeam 5
West Elevation

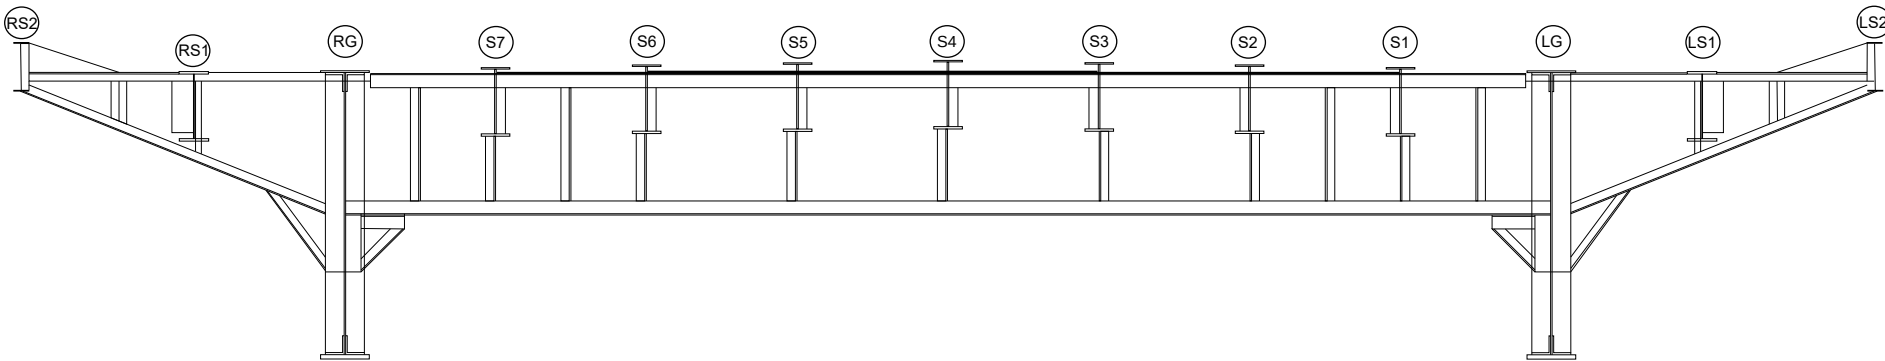

Span 3W - Floorbeam 5
East Elevation

REVISION 	DATE	CREW	REVISION 	DATE	CREW	Span 3W - Floorbeam 5
REVISION 	DATE	CREW	REVISION 	DATE	CREW	