

Field Notes


PROJECT NO. P402230034

BRIDGE NO. LUC-2-1862


DATE _____

SHEET _____

CREW _____

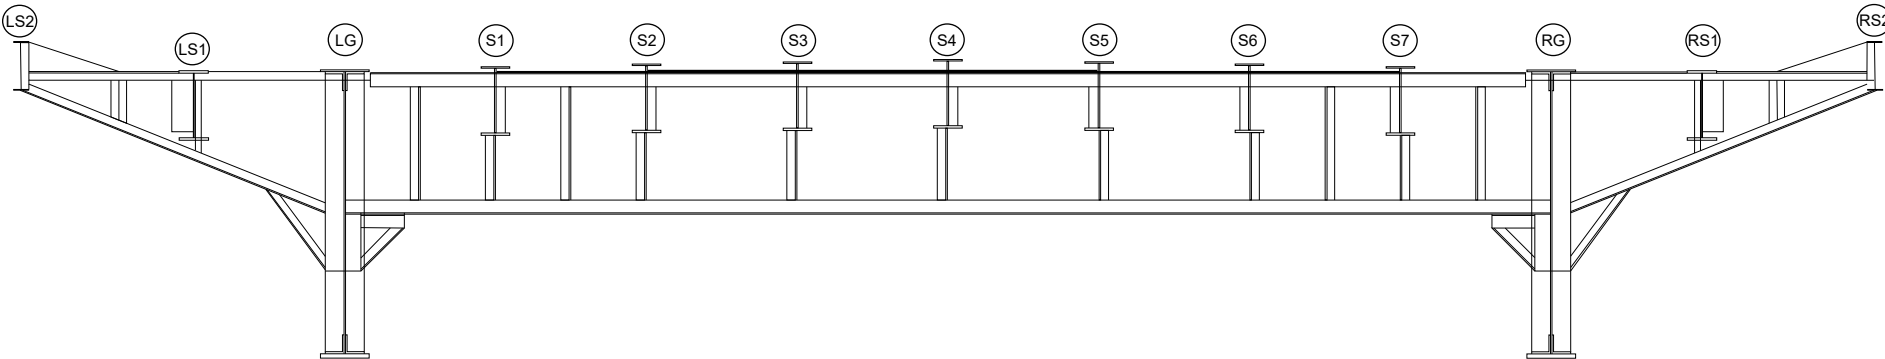

Span 4W - Floorbeam 0
West Elevation

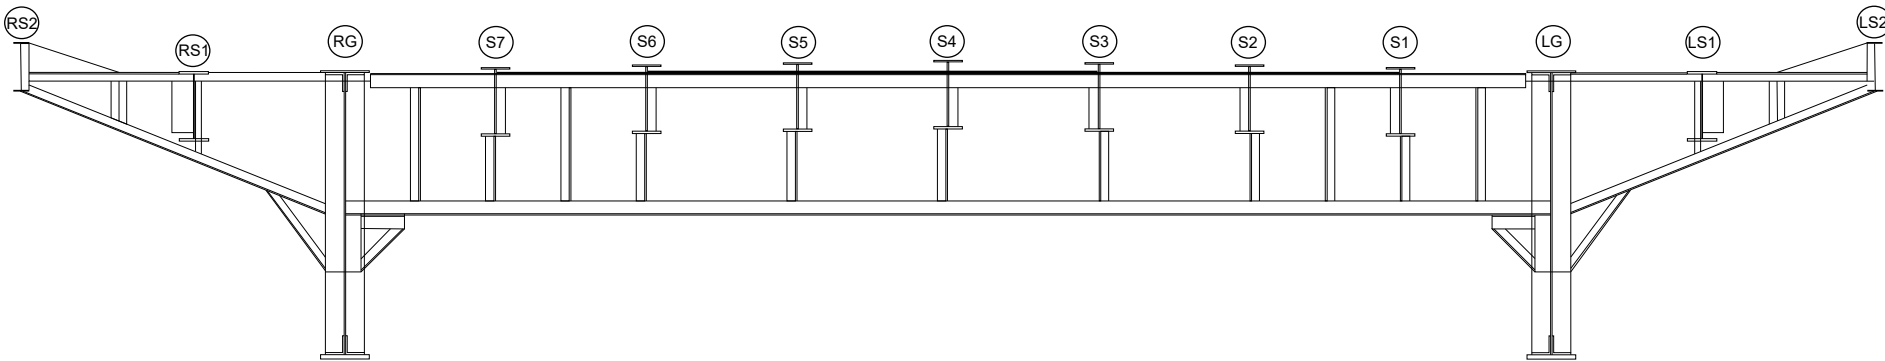

Span 4W - Floorbeam 0
East Elevation

REVISION 	DATE	CREW	REVISION 	DATE	CREW
REVISION 	DATE	CREW	REVISION 	DATE	CREW

Span 4W - Floorbeam 0

Field Notes


PROJECT NO. P402230034

BRIDGE NO. LUC-2-1862


DATE _____

SHEET _____

CREW _____

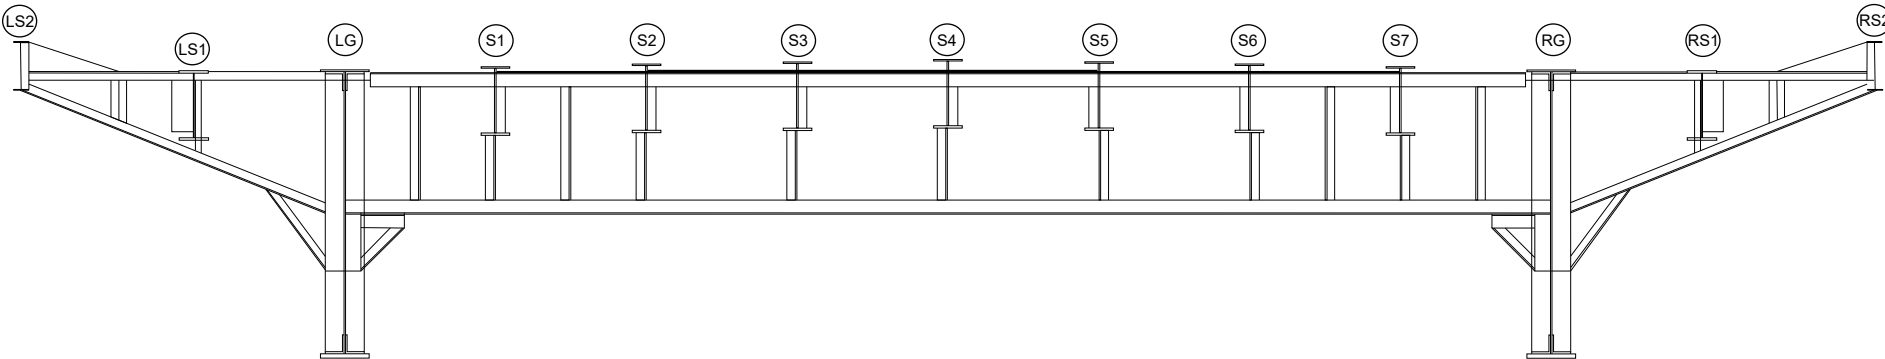

Span 4W - Floorbeam 1
West Elevation

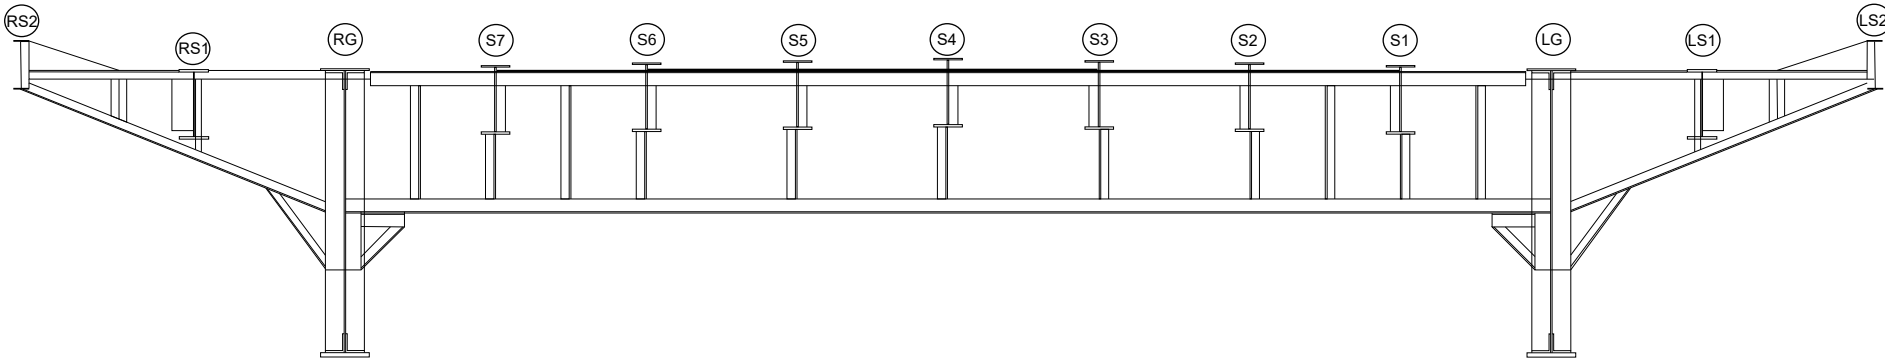

Span 4W - Floorbeam 1
East Elevation

REVISION 	DATE	CREW	REVISION 	DATE	CREW
REVISION 	DATE	CREW	REVISION 	DATE	CREW

Span 4W - Floorbeam 1

Field Notes


PROJECT NO. P402230034

BRIDGE NO. LUC-2-1862


DATE _____

SHEET _____

CREW _____

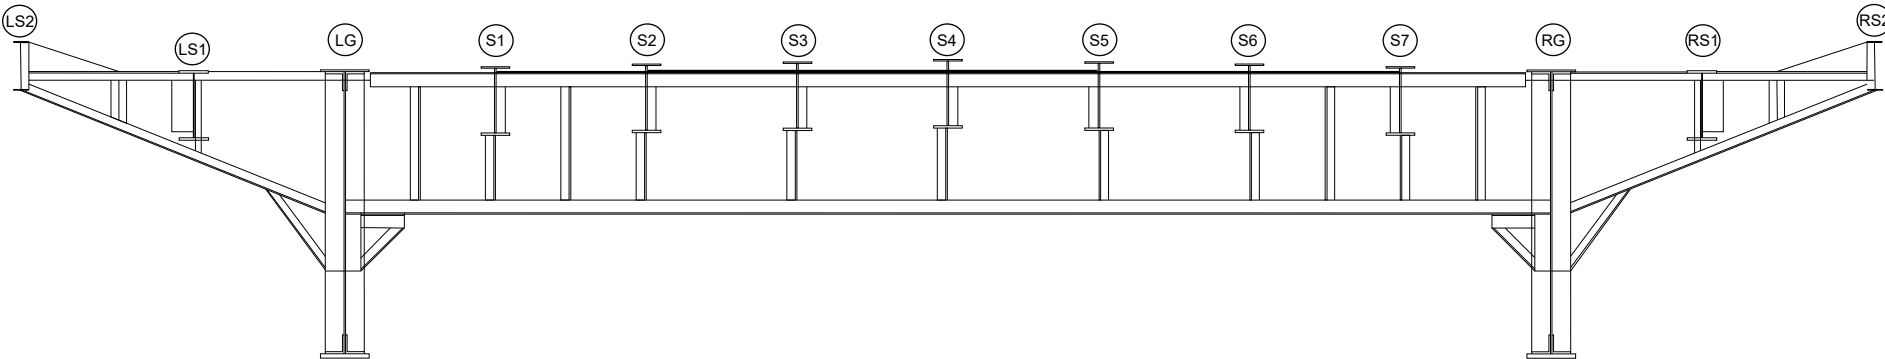

Span 4W - Floorbeam 2
West Elevation

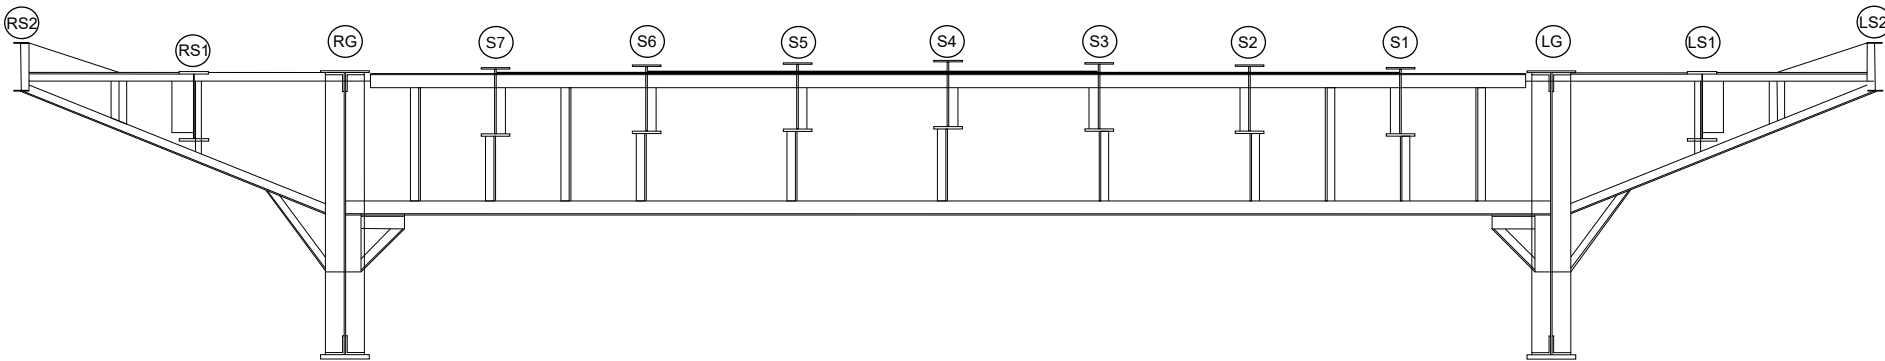


Span 4W - Floorbeam 2
East Elevation

REVISION 	DATE	CREW	REVISION 	DATE	CREW
REVISION 	DATE	CREW	REVISION 	DATE	CREW


Span 4W - Floorbeam 2

Field Notes

PROJECT NO. P402230034 BRIDGE NO. LUC-2-1862
DATE _____ SHEET _____
CREW _____

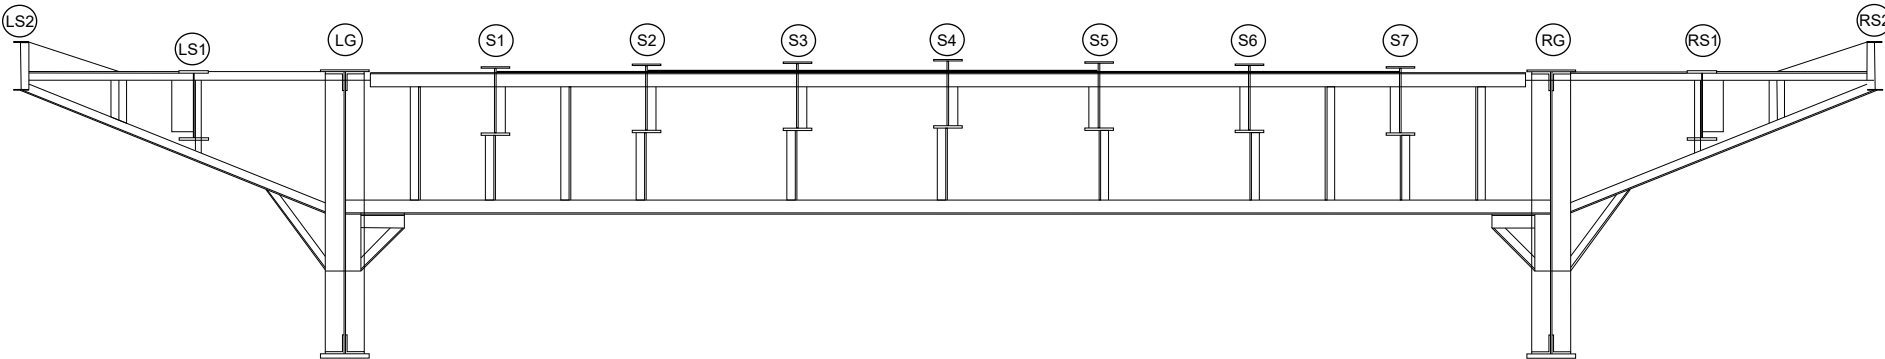

Span 4W - Floorbeam 3
West Elevation

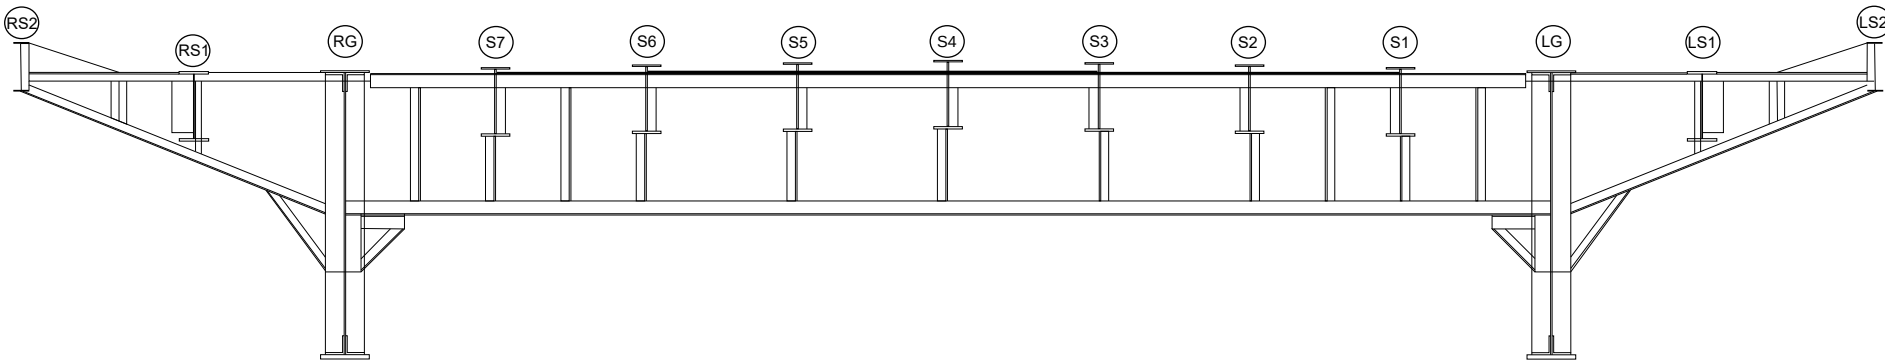

Span 4W - Floorbeam 3
East Elevation

REVISION 	DATE	CREW	REVISION 	DATE	CREW
REVISION 	DATE	CREW	REVISION 	DATE	CREW
Span 4W - Floorbeam 3					

Field Notes


PROJECT NO. P402230034

BRIDGE NO. LUC-2-1862


DATE _____

SHEET _____

CREW _____

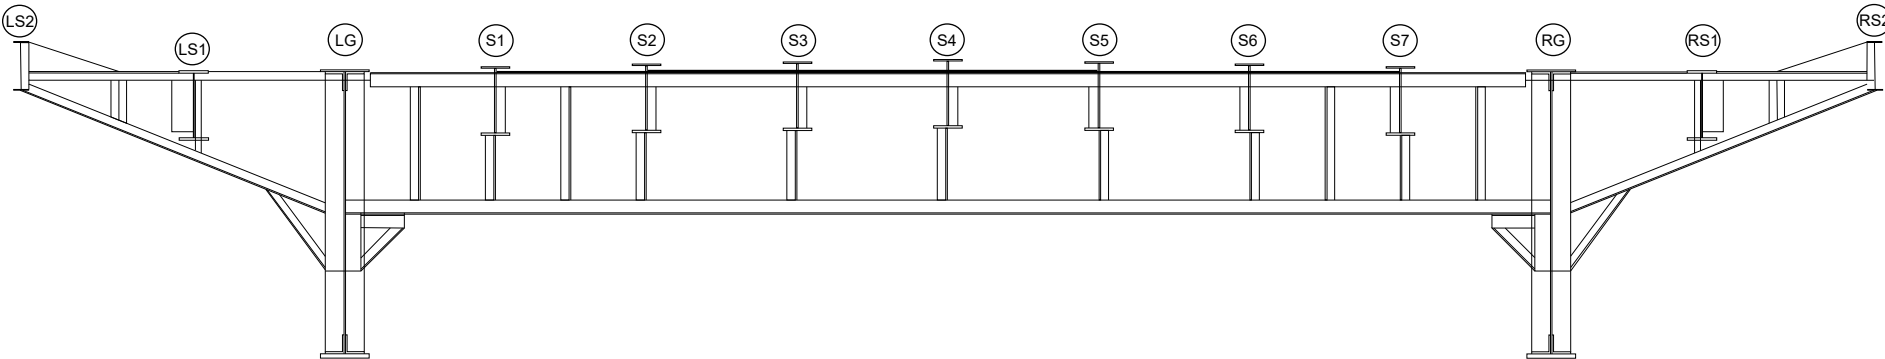

Span 4W - Floorbeam 4
West Elevation

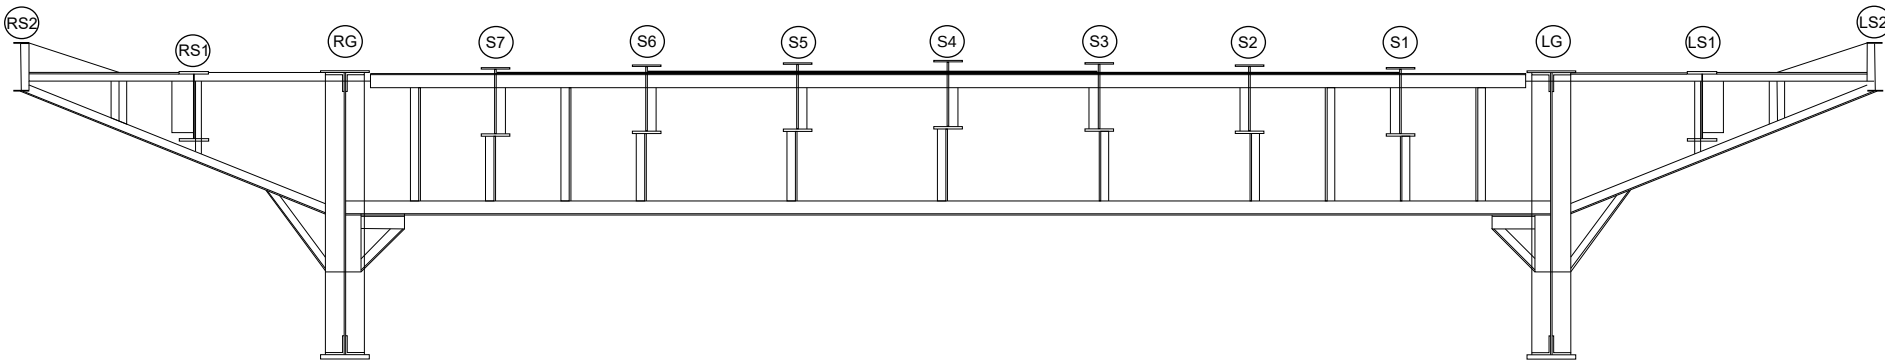

Span 4W - Floorbeam 4
East Elevation

REVISION 	DATE	CREW	REVISION 	DATE	CREW
REVISION 	DATE	CREW	REVISION 	DATE	CREW
Span 4W - Floorbeam 4					