

Field Notes


PROJECT NO. P402230034

BRIDGE NO. LUC-2-1862


DATE _____

SHEET _____

CREW _____

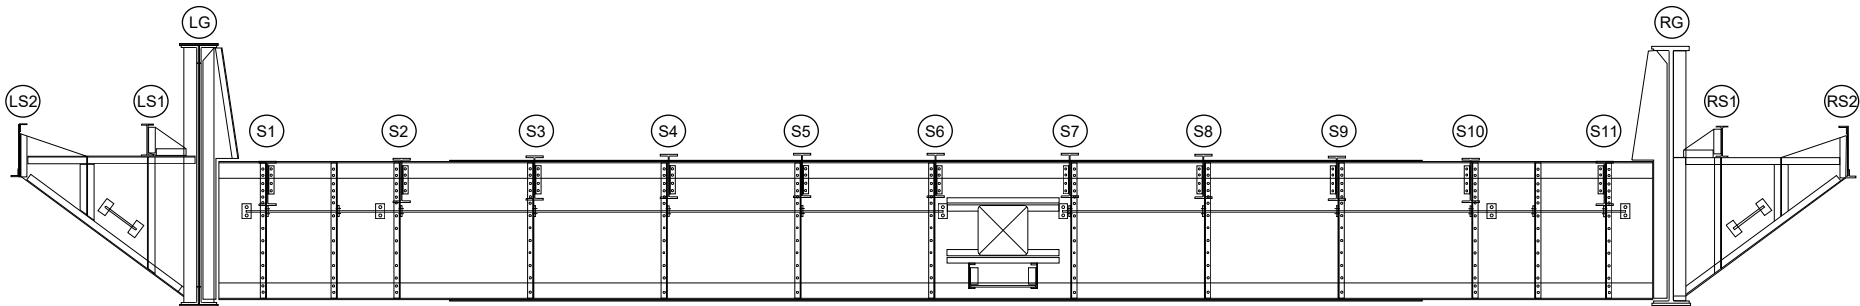

West Suspension Span - Floorbeam 0
West Elevation

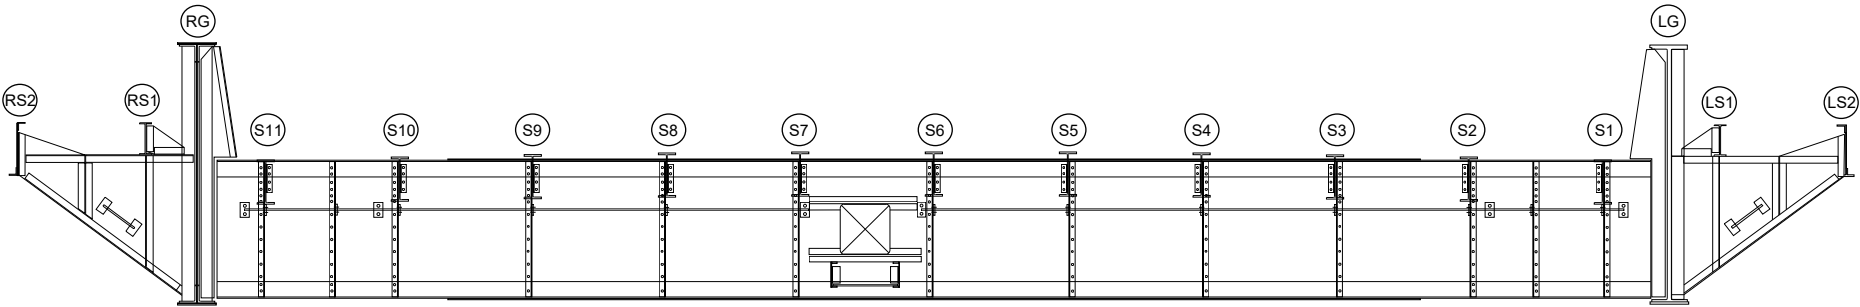

West Suspension Span - Floorbeam 0
East Elevation

REVISION 	DATE	CREW	REVISION 	DATE	CREW
REVISION 	DATE	CREW	REVISION 	DATE	CREW

West Suspension Span
Elevation - Floorbeam 0

Field Notes


PROJECT NO. P402230034

BRIDGE NO. LUC-2-1862


DATE _____

SHEET _____

CREW _____

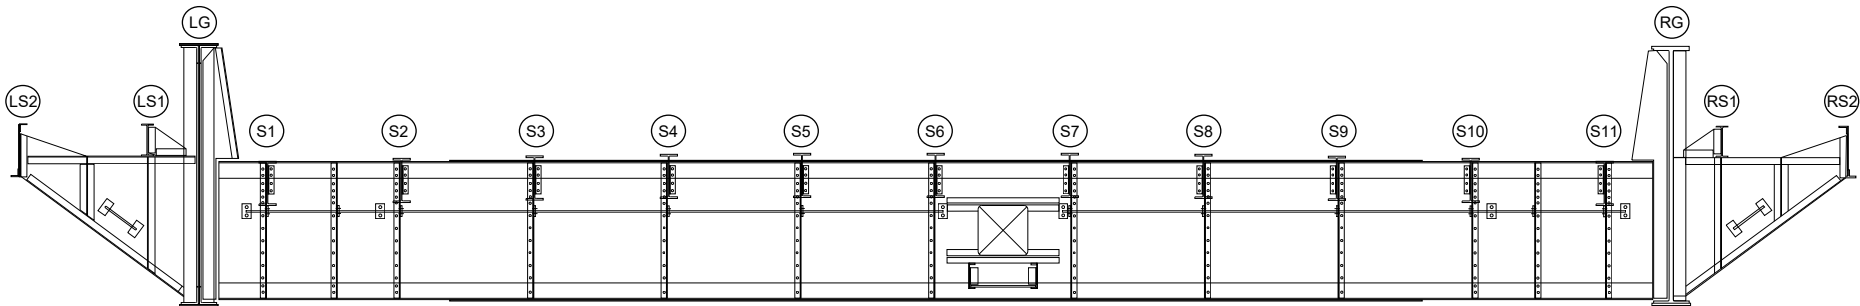

West Suspension Span - Floorbeam 1
West Elevation

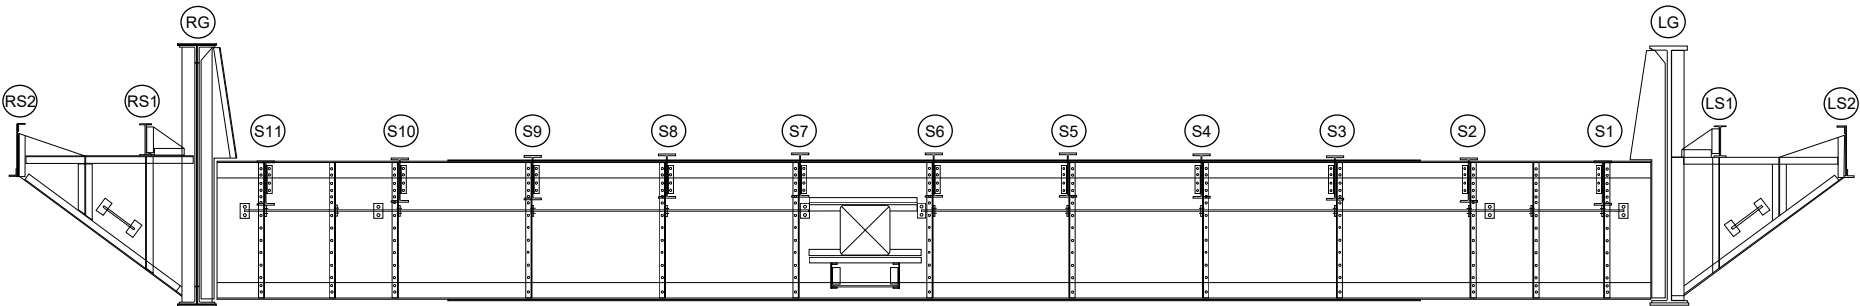

West Suspension Span - Floorbeam 1
East Elevation

REVISION 	DATE	CREW	REVISION 	DATE	CREW
REVISION 	DATE	CREW	REVISION 	DATE	CREW

West Suspension Span
Elevation - Floorbeam 1

Field Notes


PROJECT NO. P402230034

BRIDGE NO. LUC-2-1862


DATE _____

SHEET _____

CREW _____

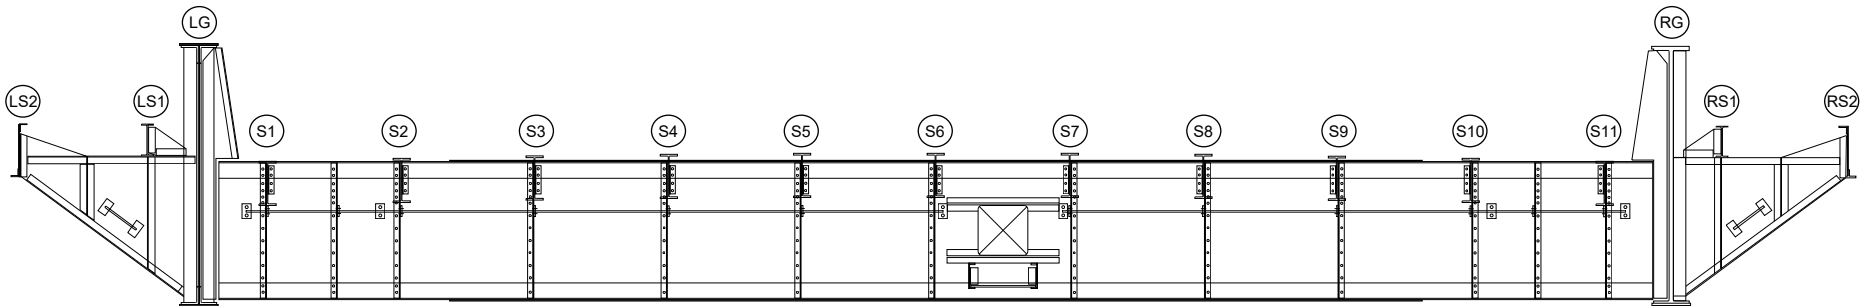

West Suspension Span - Floorbeam 2
West Elevation

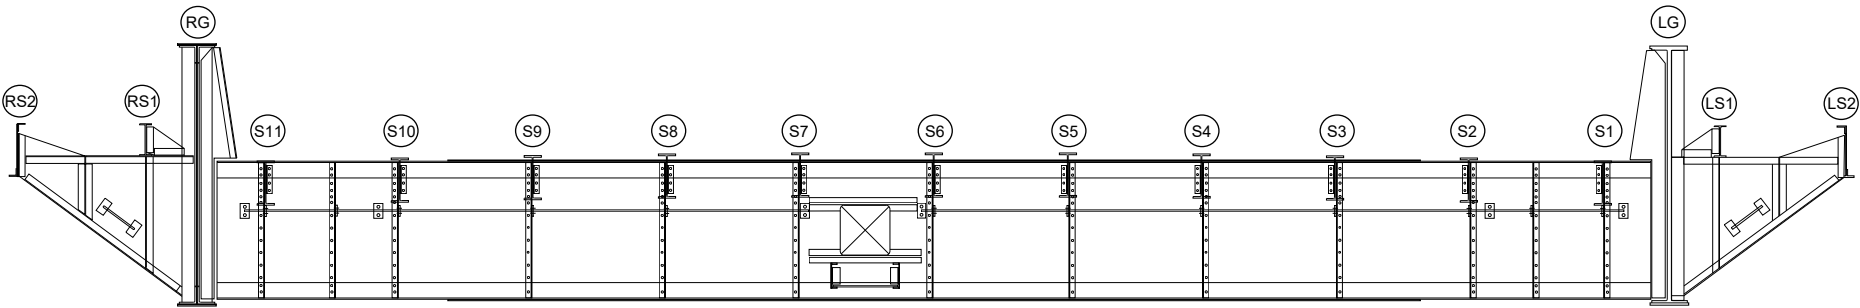

West Suspension Span - Floorbeam 2
East Elevation

REVISION	DATE	CREW	REVISION	DATE	CREW
REVISION	DATE	CREW	REVISION	DATE	CREW

West Suspension Span
Elevation - Floorbeam 2

Field Notes


PROJECT NO. P402230034

BRIDGE NO. LUC-2-1862


DATE _____

SHEET _____

CREW _____

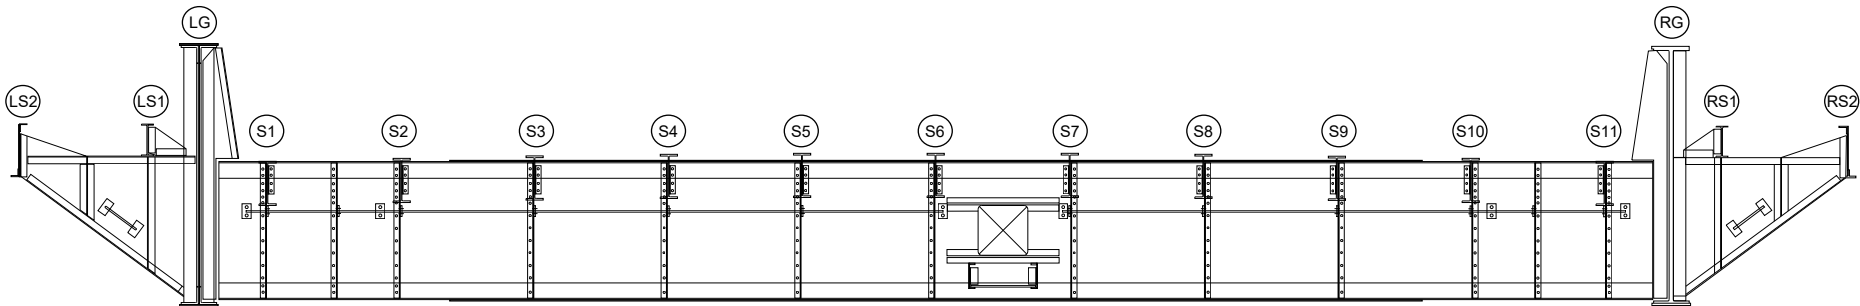

West Suspension Span - Floorbeam 3
West Elevation

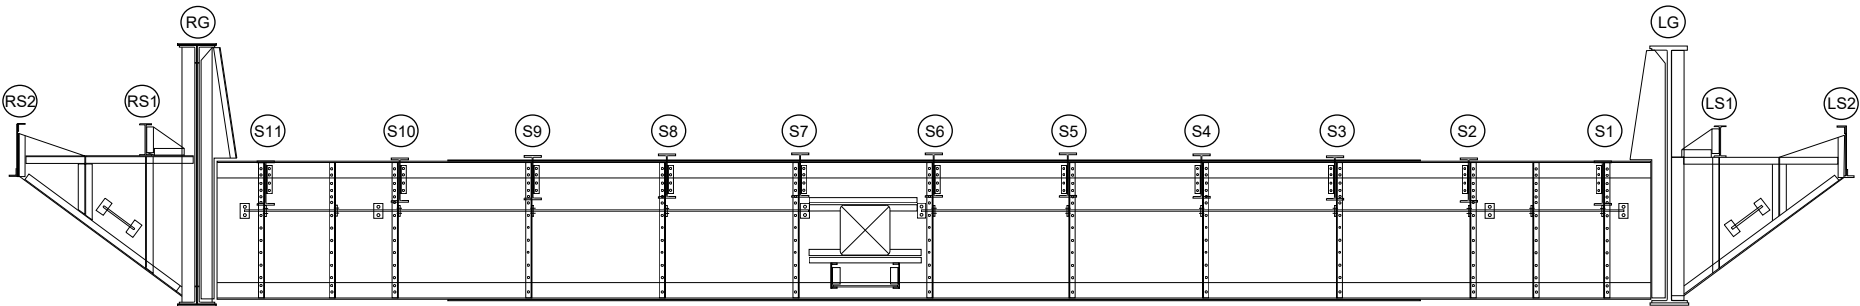

West Suspension Span - Floorbeam 3
East Elevation

REVISION 	DATE	CREW	REVISION 	DATE	CREW
REVISION 	DATE	CREW	REVISION 	DATE	CREW

West Suspension Span
Elevation - Floorbeam 3

Field Notes


PROJECT NO. P402230034

BRIDGE NO. LUC-2-1862


DATE _____

SHEET _____

CREW _____

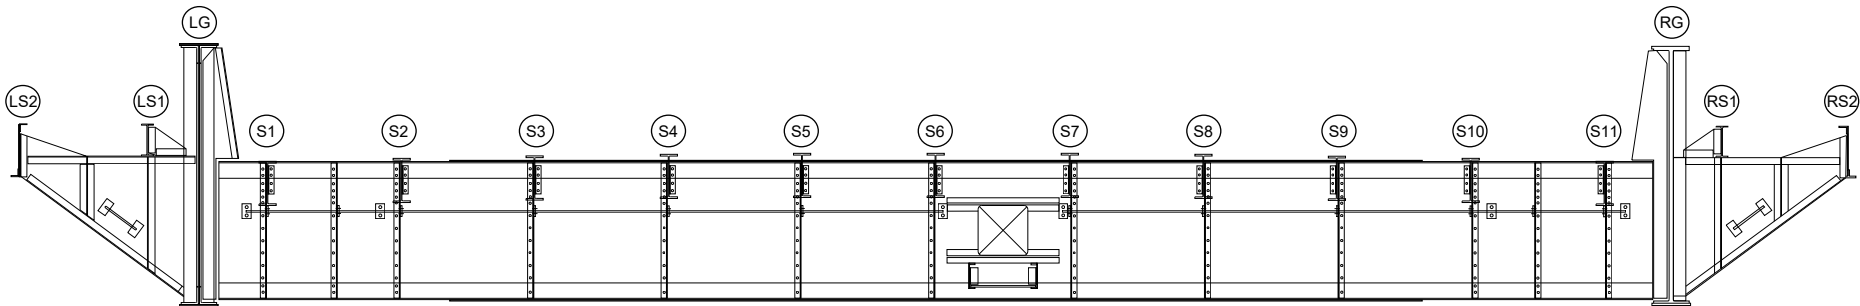

West Suspension Span - Floorbeam 4
West Elevation

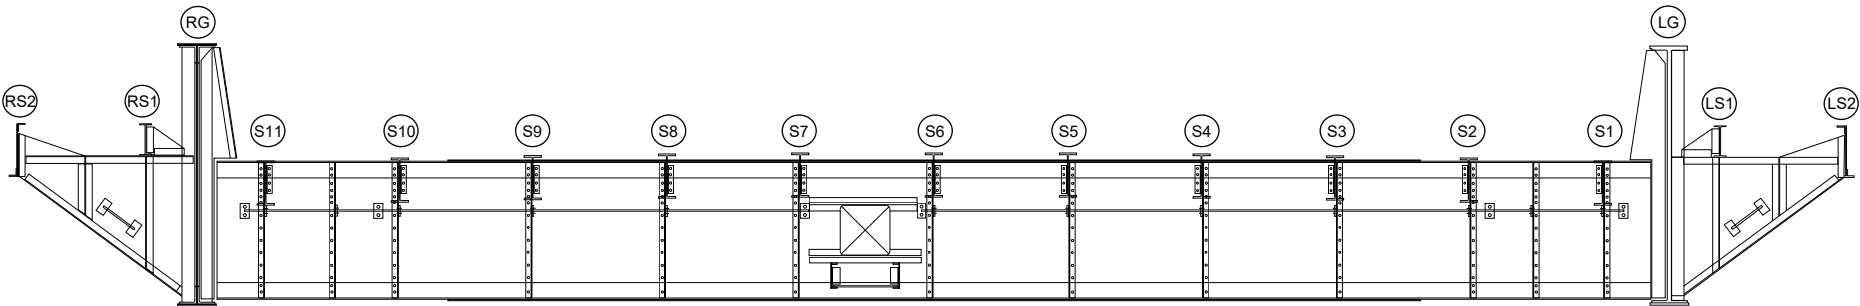

West Suspension Span - Floorbeam 4
East Elevation

REVISION 1	DATE	CREW	REVISION 2	DATE	CREW
REVISION 3	DATE	CREW	REVISION 4	DATE	CREW

West Suspension Span
Elevation - Floorbeam 4

Field Notes


PROJECT NO. P402230034

BRIDGE NO. LUC-2-1862


DATE _____

SHEET _____

CREW _____

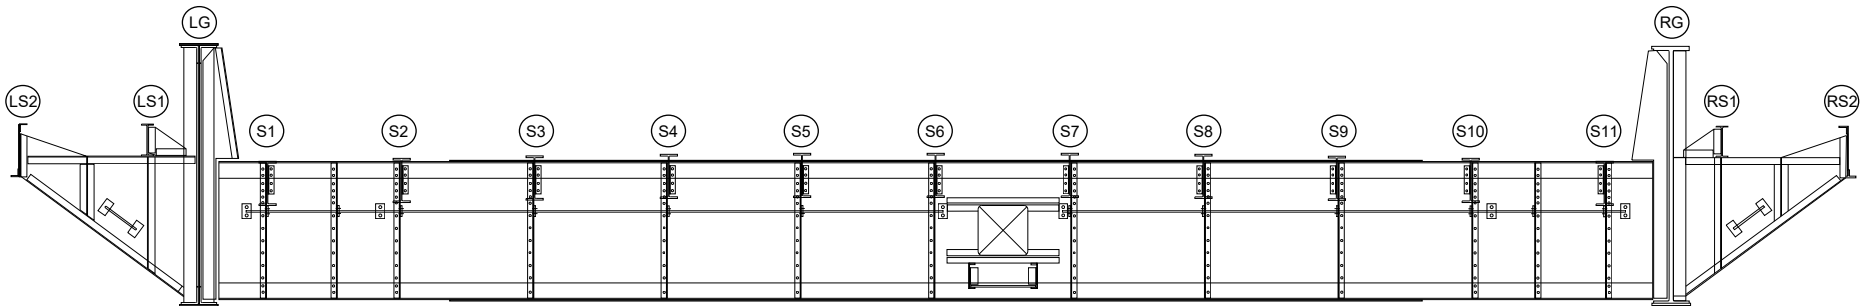

West Suspension Span - Floorbeam 5
West Elevation

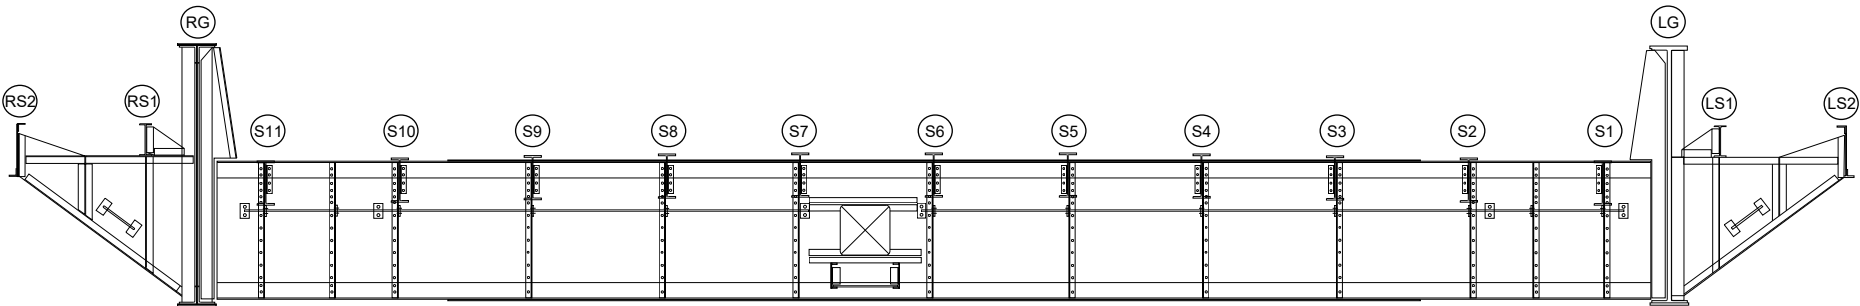

West Suspension Span - Floorbeam 5
East Elevation

REVISION 	DATE	CREW	REVISION 	DATE	CREW
REVISION 	DATE	CREW	REVISION 	DATE	CREW

West Suspension Span
Elevation - Floorbeam 5

Field Notes


PROJECT NO. P402230034

BRIDGE NO. LUC-2-1862


DATE _____

SHEET _____

CREW _____

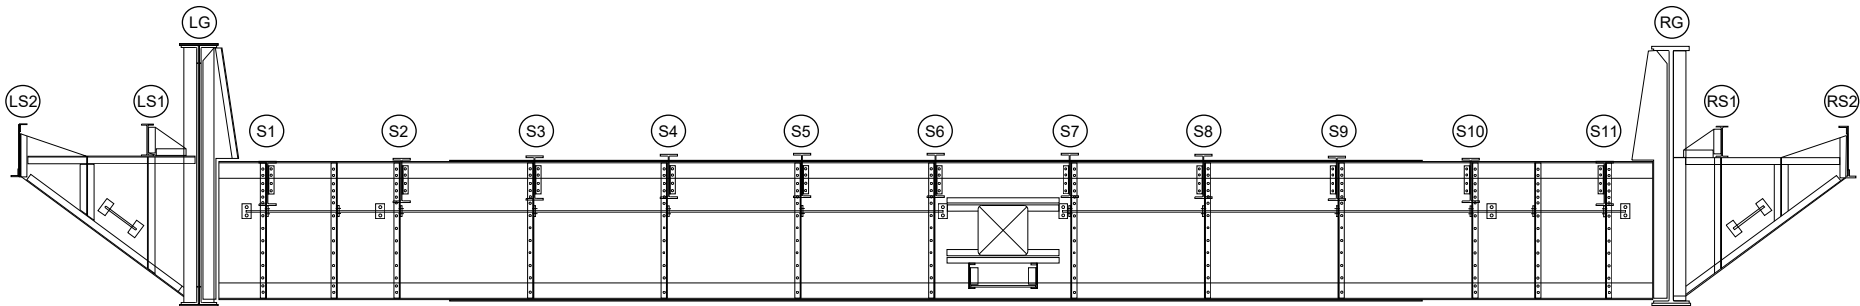

West Suspension Span - Floorbeam 6
West Elevation

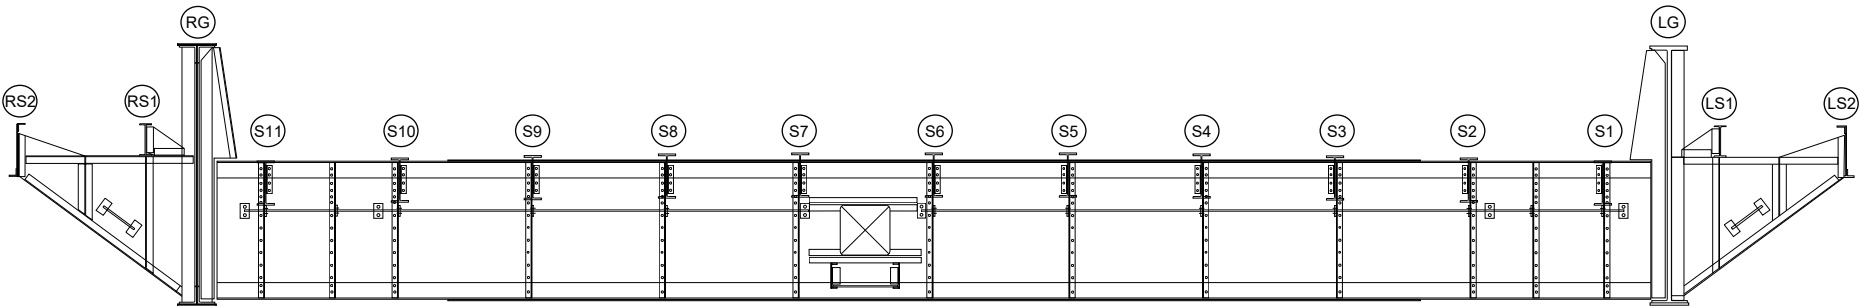

West Suspension Span - Floorbeam 6
East Elevation

REVISION 	DATE	CREW	REVISION 	DATE	CREW
REVISION 	DATE	CREW	REVISION 	DATE	CREW

West Suspension Span
Elevation - Floorbeam 6

Field Notes


PROJECT NO. P402230034

BRIDGE NO. LUC-2-1862


DATE _____

SHEET _____

CREW _____

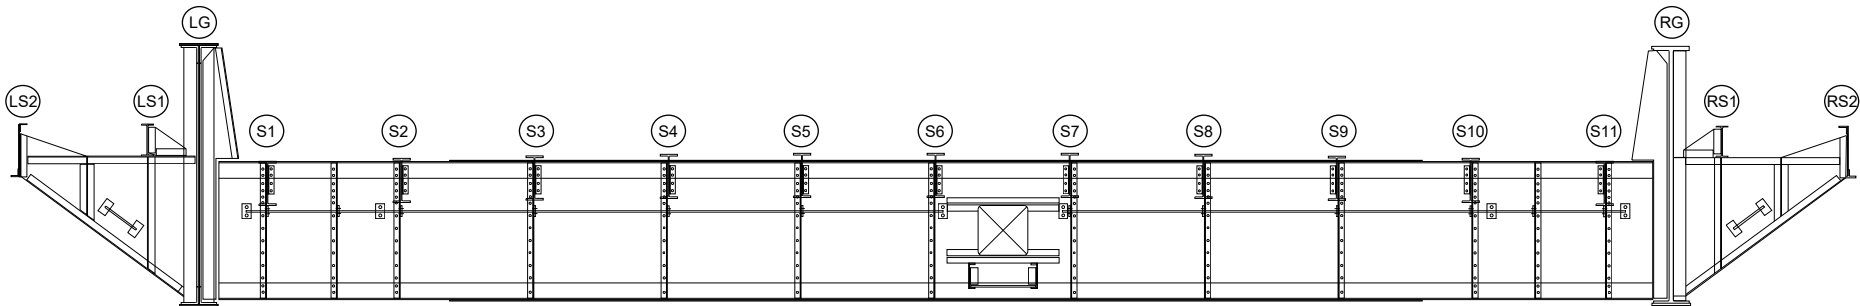

West Suspension Span - Floorbeam 7
West Elevation

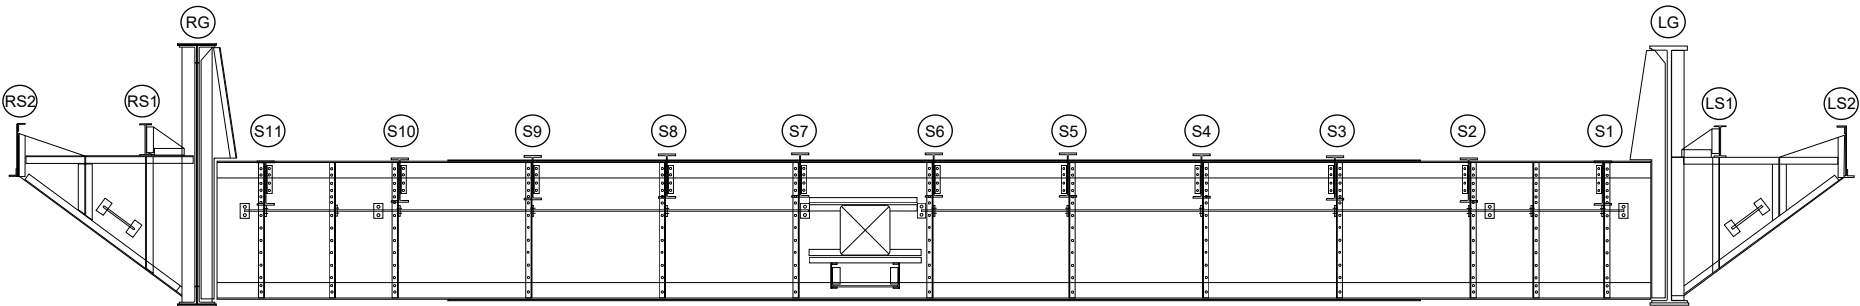

West Suspension Span - Floorbeam 7
East Elevation

REVISION 	DATE	CREW	REVISION 	DATE	CREW
REVISION 	DATE	CREW	REVISION 	DATE	CREW

West Suspension Span
Elevation - Floorbeam 7

Field Notes


PROJECT NO. P402230034

BRIDGE NO. LUC-2-1862


DATE _____

SHEET _____

CREW _____

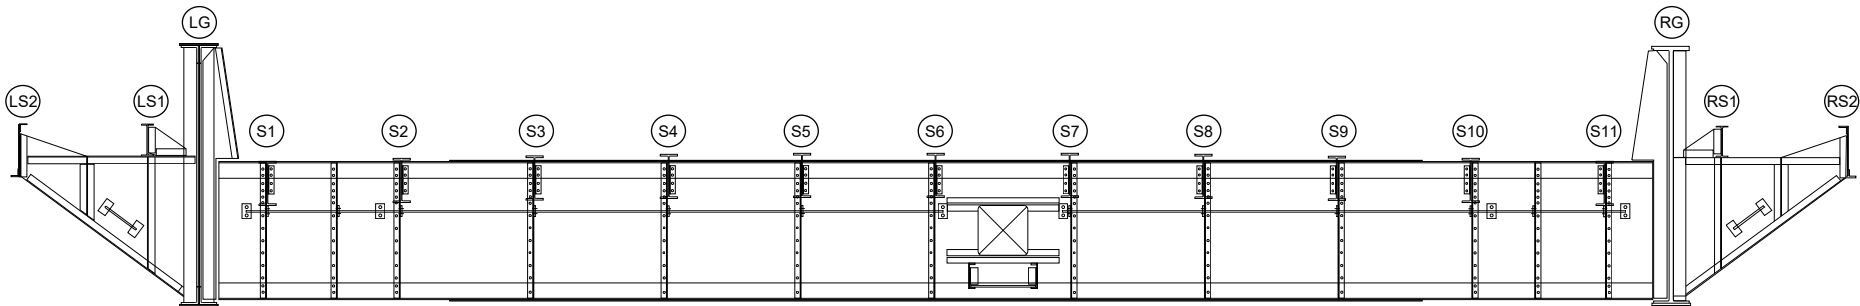

West Suspension Span - Floorbeam 8
West Elevation

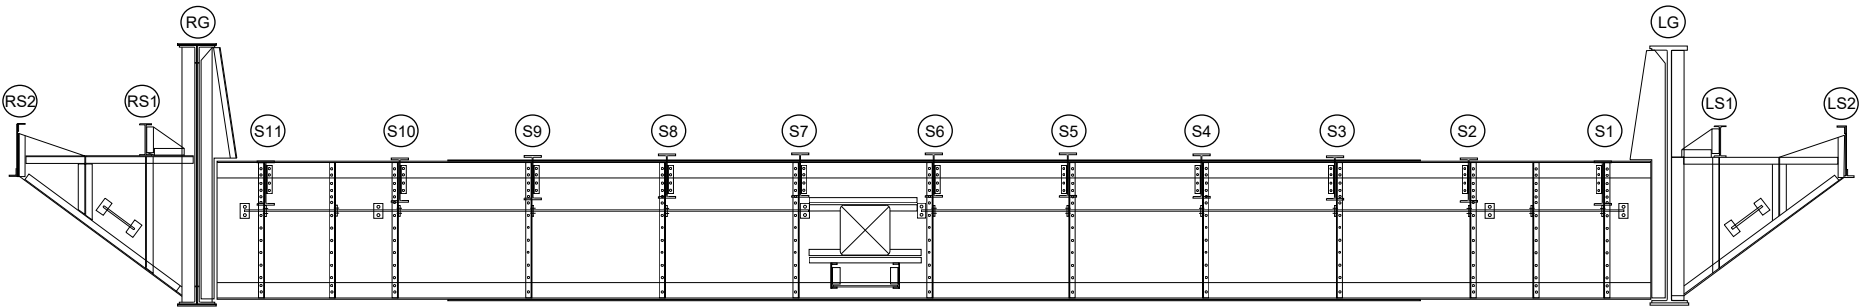


West Suspension Span - Floorbeam 8
East Elevation

REVISION 	DATE	CREW	REVISION 	DATE	CREW
REVISION 	DATE	CREW	REVISION 	DATE	CREW


West Suspension Span
Elevation - Floorbeam 8

Field Notes

PROJECT NO. P402230034 BRIDGE NO. LUC-2-1862
DATE _____ SHEET _____
CREW _____

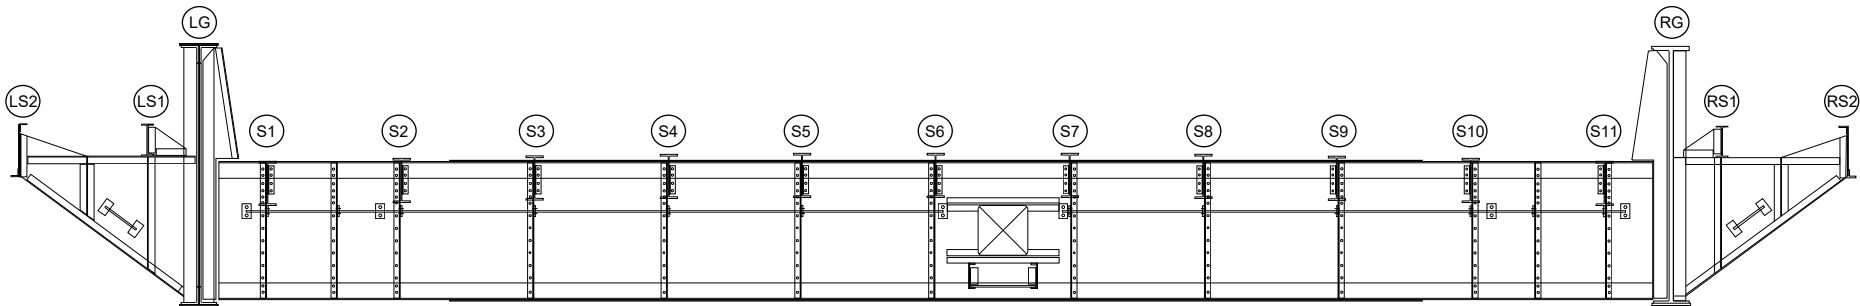

West Suspension Span - Floorbeam 9
West Elevation

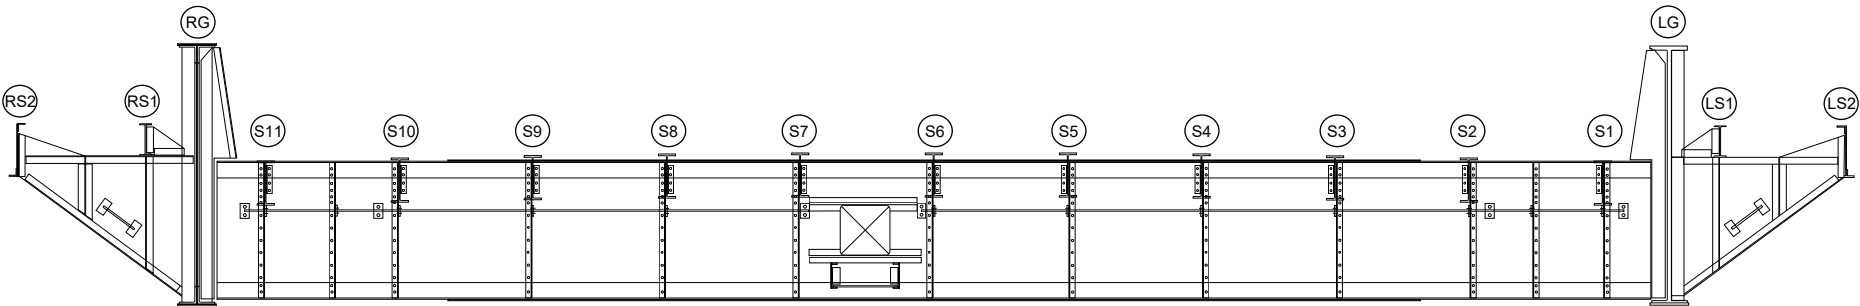

West Suspension Span - Floorbeam 9
East Elevation

REVISION 	DATE	CREW	REVISION 	DATE	CREW
REVISION 	DATE	CREW	REVISION 	DATE	CREW

West Suspension Span
Elevation - Floorbeam 9

Field Notes

PROJECT NO. P402230034

BRIDGE NO. LUC-2-1862


DATE _____

SHEET _____


CREW _____



① Floorbeam - sidewalk cantilever top flange cracked

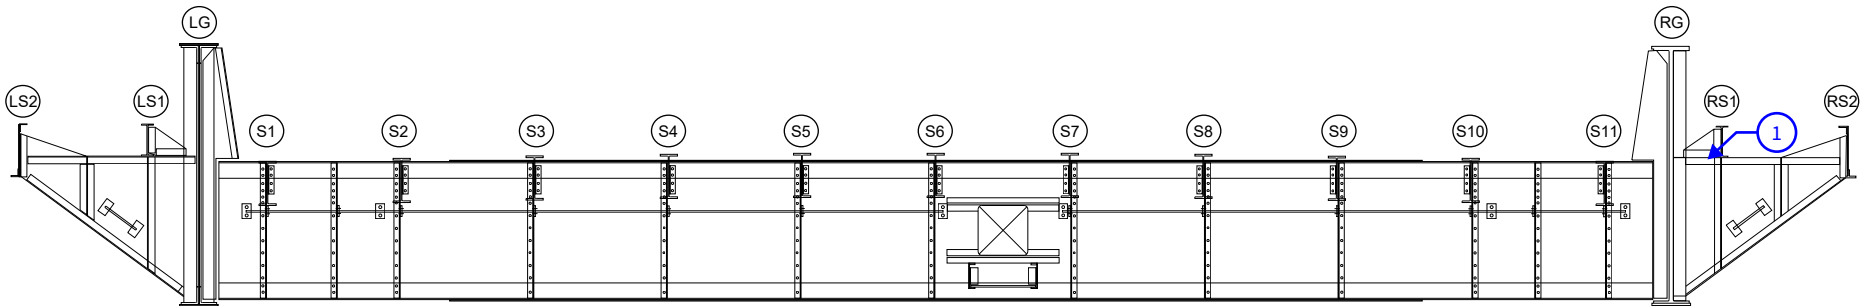

West Suspension Span - Floorbeam 10
West Elevation

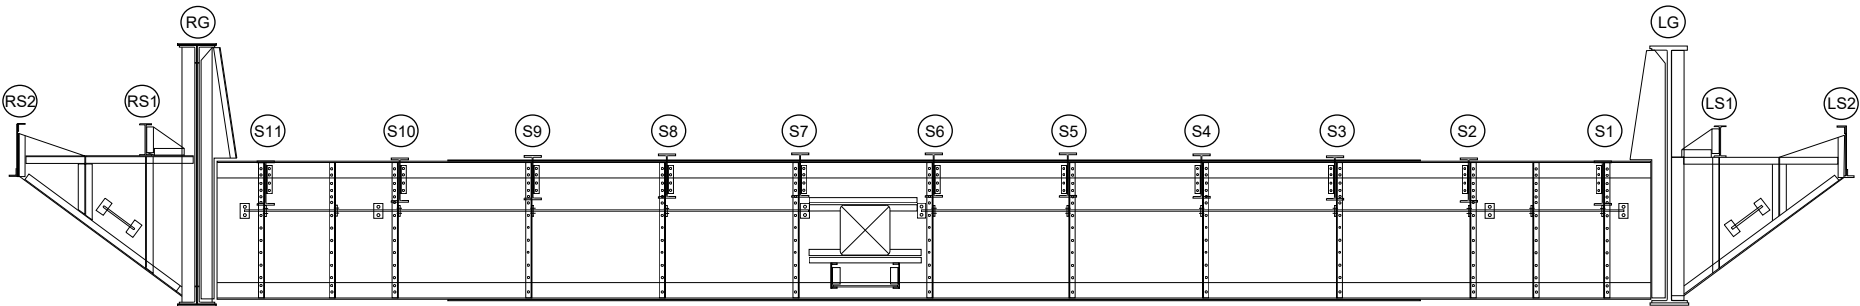

West Suspension Span - Floorbeam 10
East Elevation

REVISION ①	DATE	CREW	REVISION ②	DATE	CREW
REVISION ③	DATE	CREW	REVISION ④	DATE	CREW

West Suspension Span
Elevation - Floorbeam 10

Field Notes


PROJECT NO. P402230034

BRIDGE NO. LUC-2-1862


DATE _____

SHEET _____

CREW _____

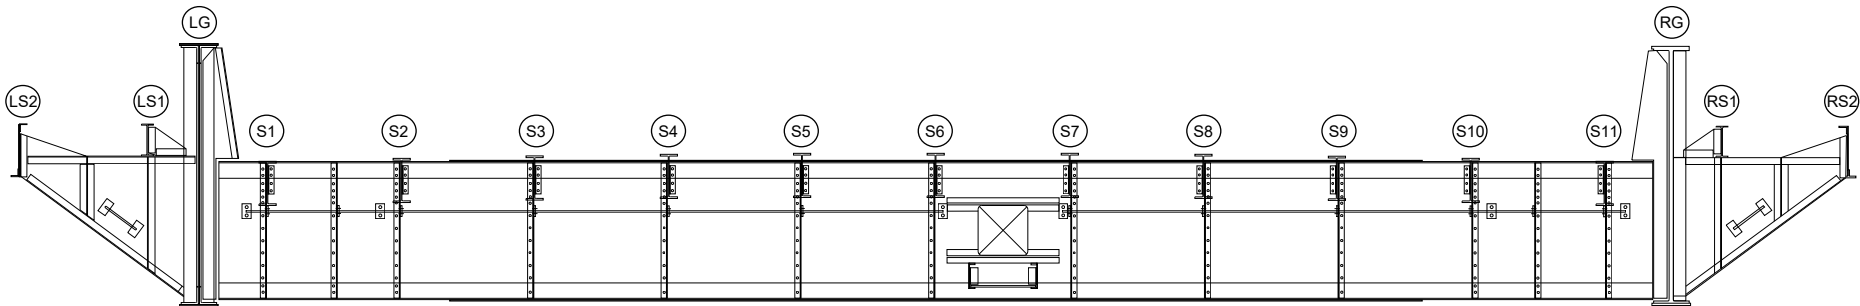

West Suspension Span - Floorbeam 11
West Elevation

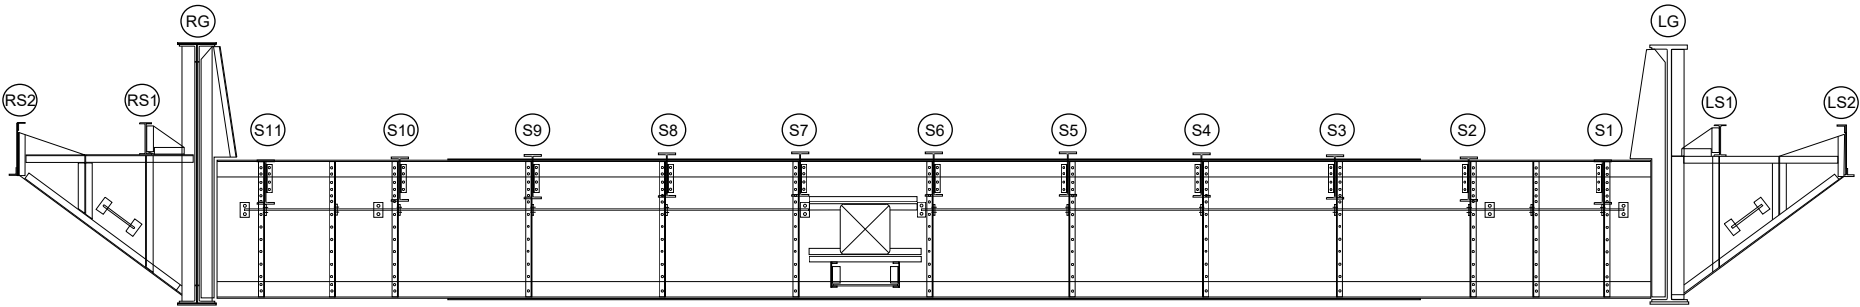

West Suspension Span - Floorbeam 11
East Elevation

REVISION 	DATE	CREW	REVISION 	DATE	CREW
REVISION 	DATE	CREW	REVISION 	DATE	CREW

West Suspension Span
Elevation - Floorbeam 11

Field Notes


PROJECT NO. P402230034

BRIDGE NO. LUC-2-1862


DATE _____

SHEET _____

CREW _____

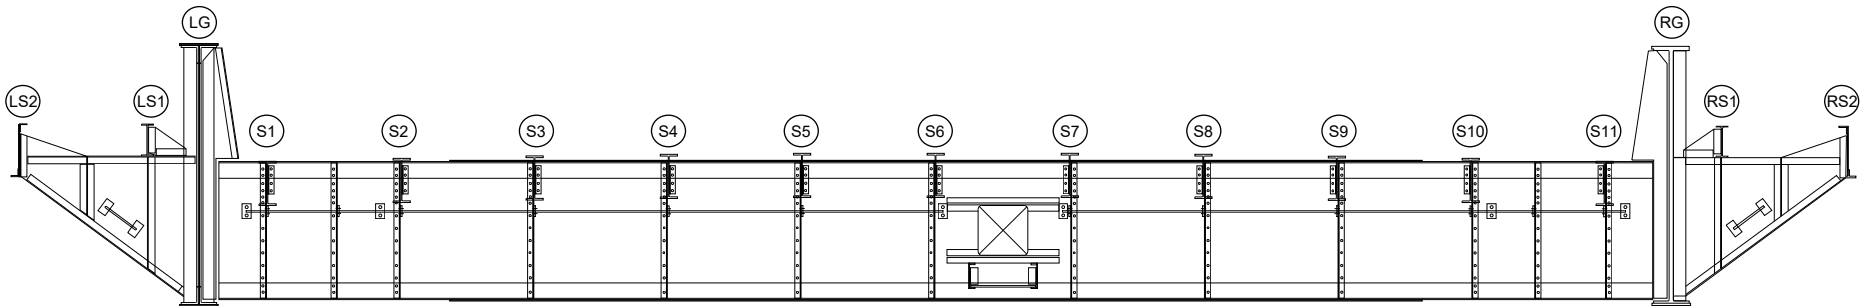

West Suspension Span - Floorbeam 12
West Elevation

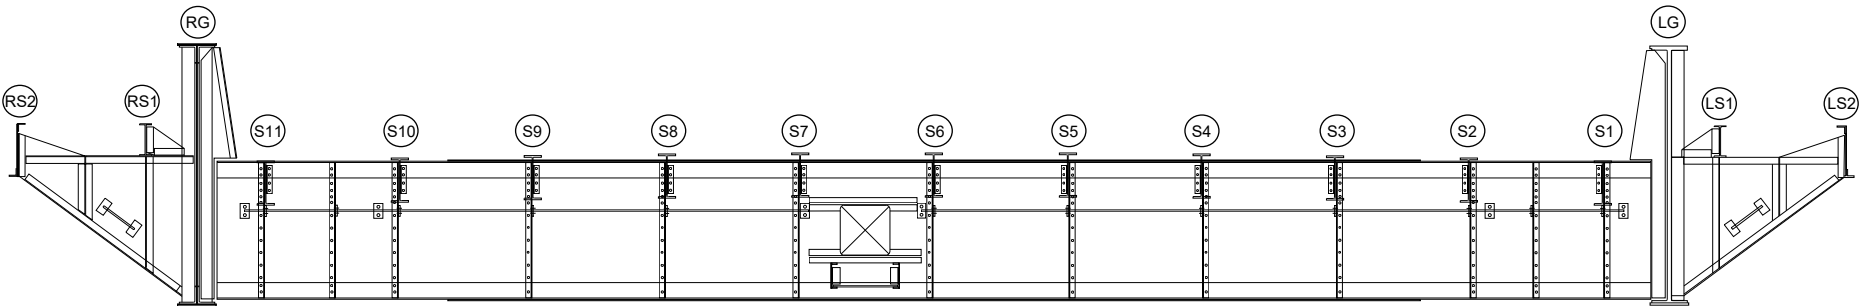

West Suspension Span - Floorbeam 12
East Elevation

REVISION 	DATE	CREW	REVISION 	DATE	CREW
REVISION 	DATE	CREW	REVISION 	DATE	CREW

West Suspension Span
Elevation - Floorbeam 12