

Field Notes


PROJECT NO. P402230034

BRIDGE NO. LUC-2-1862

DATE _____

SHEET 1 of 2

CREW _____

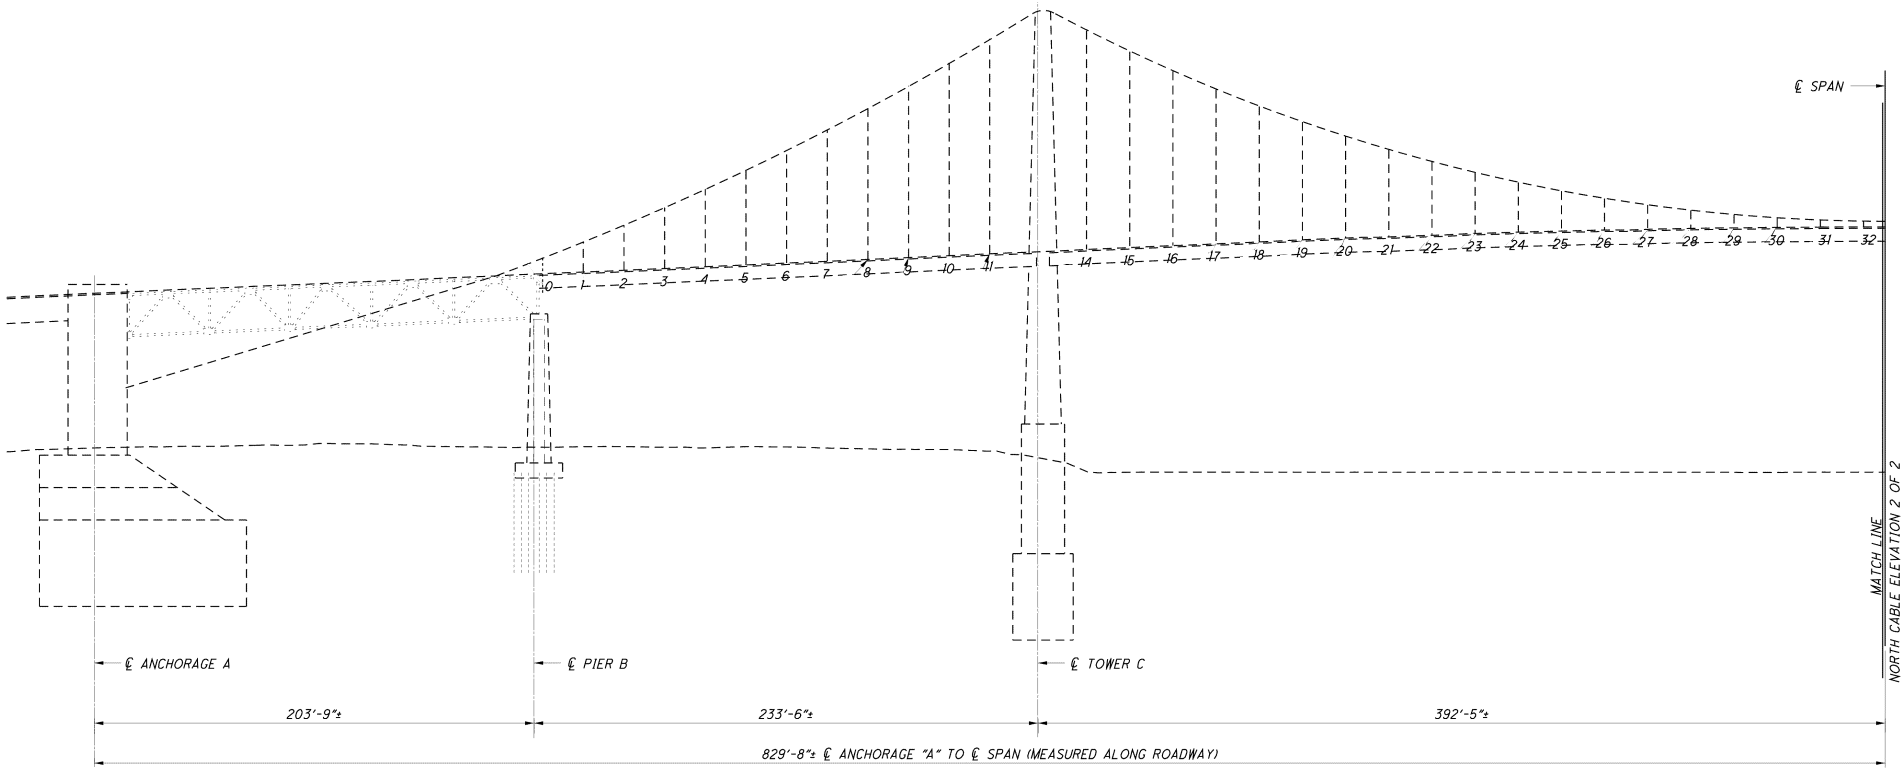

NORTH CABLE - WEST ELEVATION
(LOOKING NORTH)

REVISION <u>1</u>	DATE _____	CREW _____	REVISION <u>2</u>	DATE _____	CREW _____
REVISION <u>3</u>	DATE _____	CREW _____	REVISION <u>4</u>	DATE _____	CREW _____

North Cable - Partial South Elevation

Field Notes


PROJECT NO. P402230034

BRIDGE NO. LUC-2-1862

DATE _____

SHEET 2 of 2

CREW _____

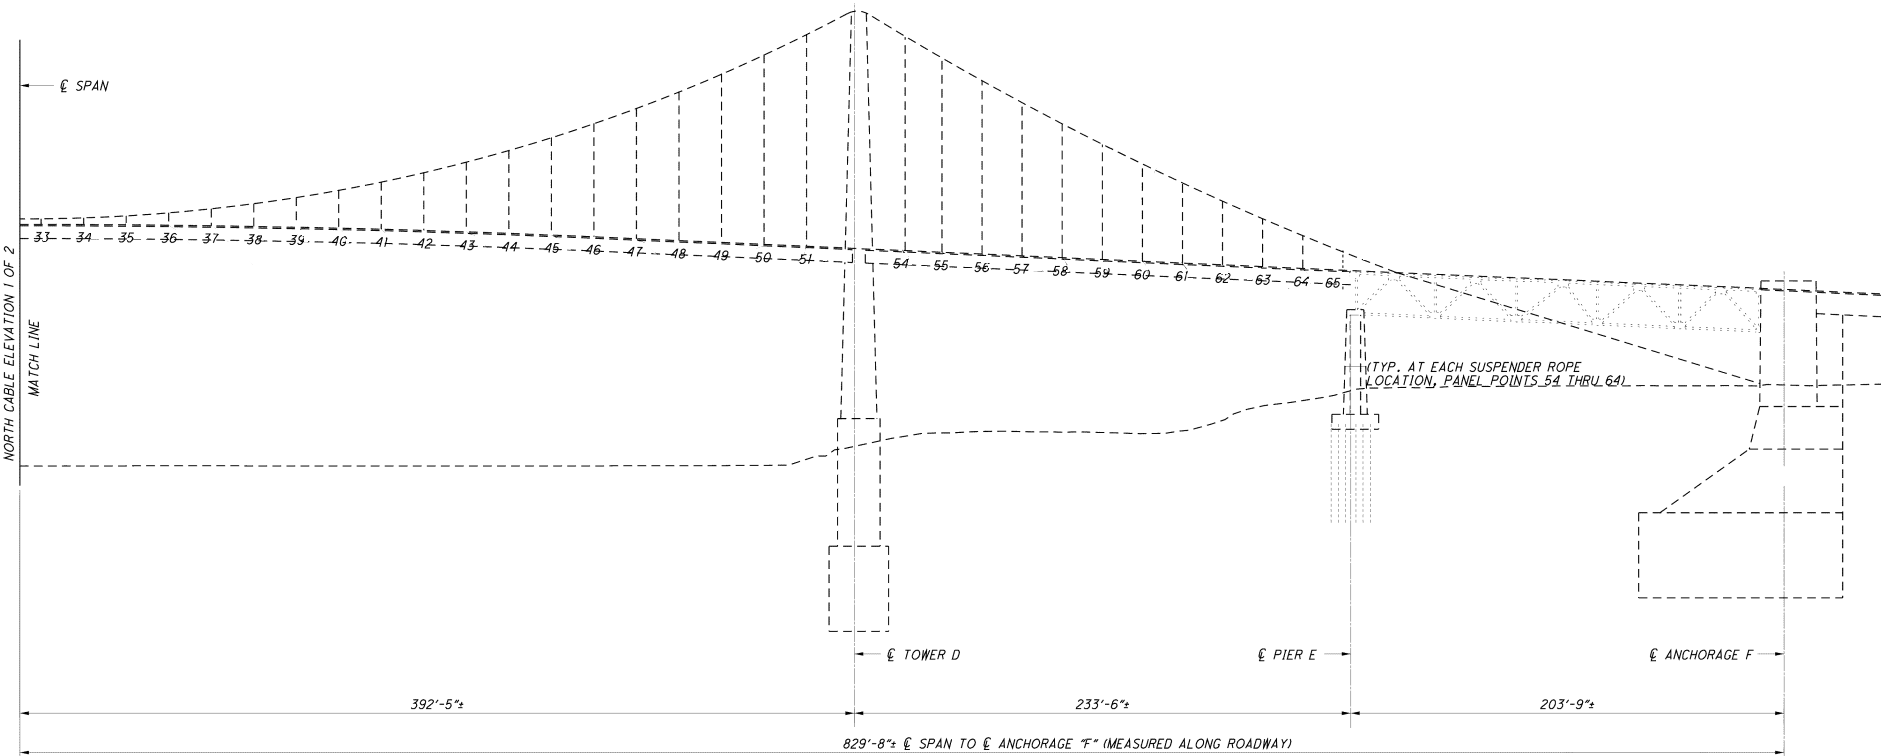

NORTH CABLE - EAST ELEVATION
(LOOKING NORTH)

REVISION 1	DATE	CREW	REVISION 2	DATE	CREW
REVISION 3	DATE	CREW	REVISION 4	DATE	CREW

North Cable - Partial South Elevation