

Field Notes


PROJECT NO. P402230034

BRIDGE NO. LUC-2-1862

DATE _____

SHEET 1 of 2

CREW _____

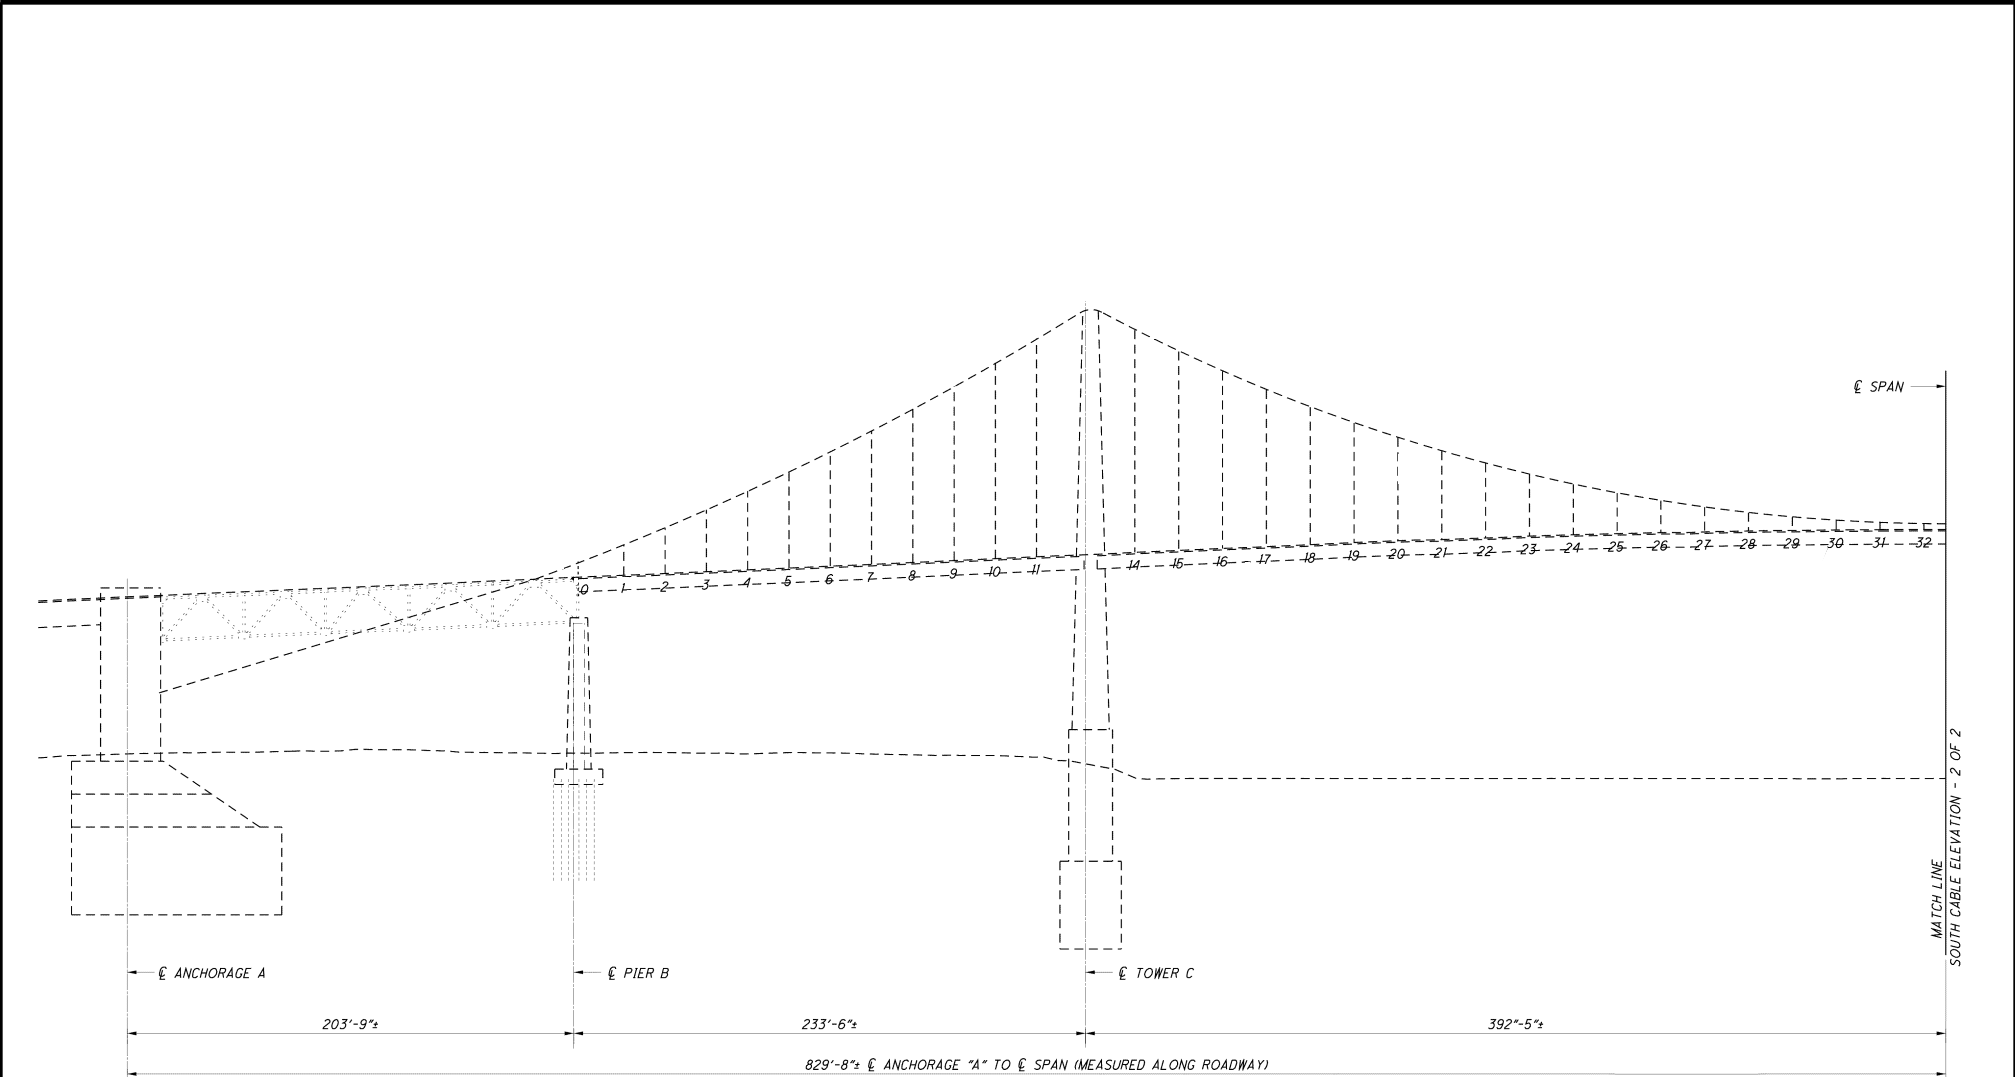

SOUTH CABLE - WEST ELEVATION
(LOOKING NORTH)

REVISION <u>1</u>	DATE _____	CREW _____	REVISION <u>2</u>	DATE _____	CREW _____	South Cable - Partial South Elevation
REVISION <u>3</u>	DATE _____	CREW _____	REVISION <u>4</u>	DATE _____	CREW _____	

Field Notes




PROJECT NO. P402230034

BRIDGE NO. LUC-2-1862

DATE _____

SHEET 2 of 2

CREW _____

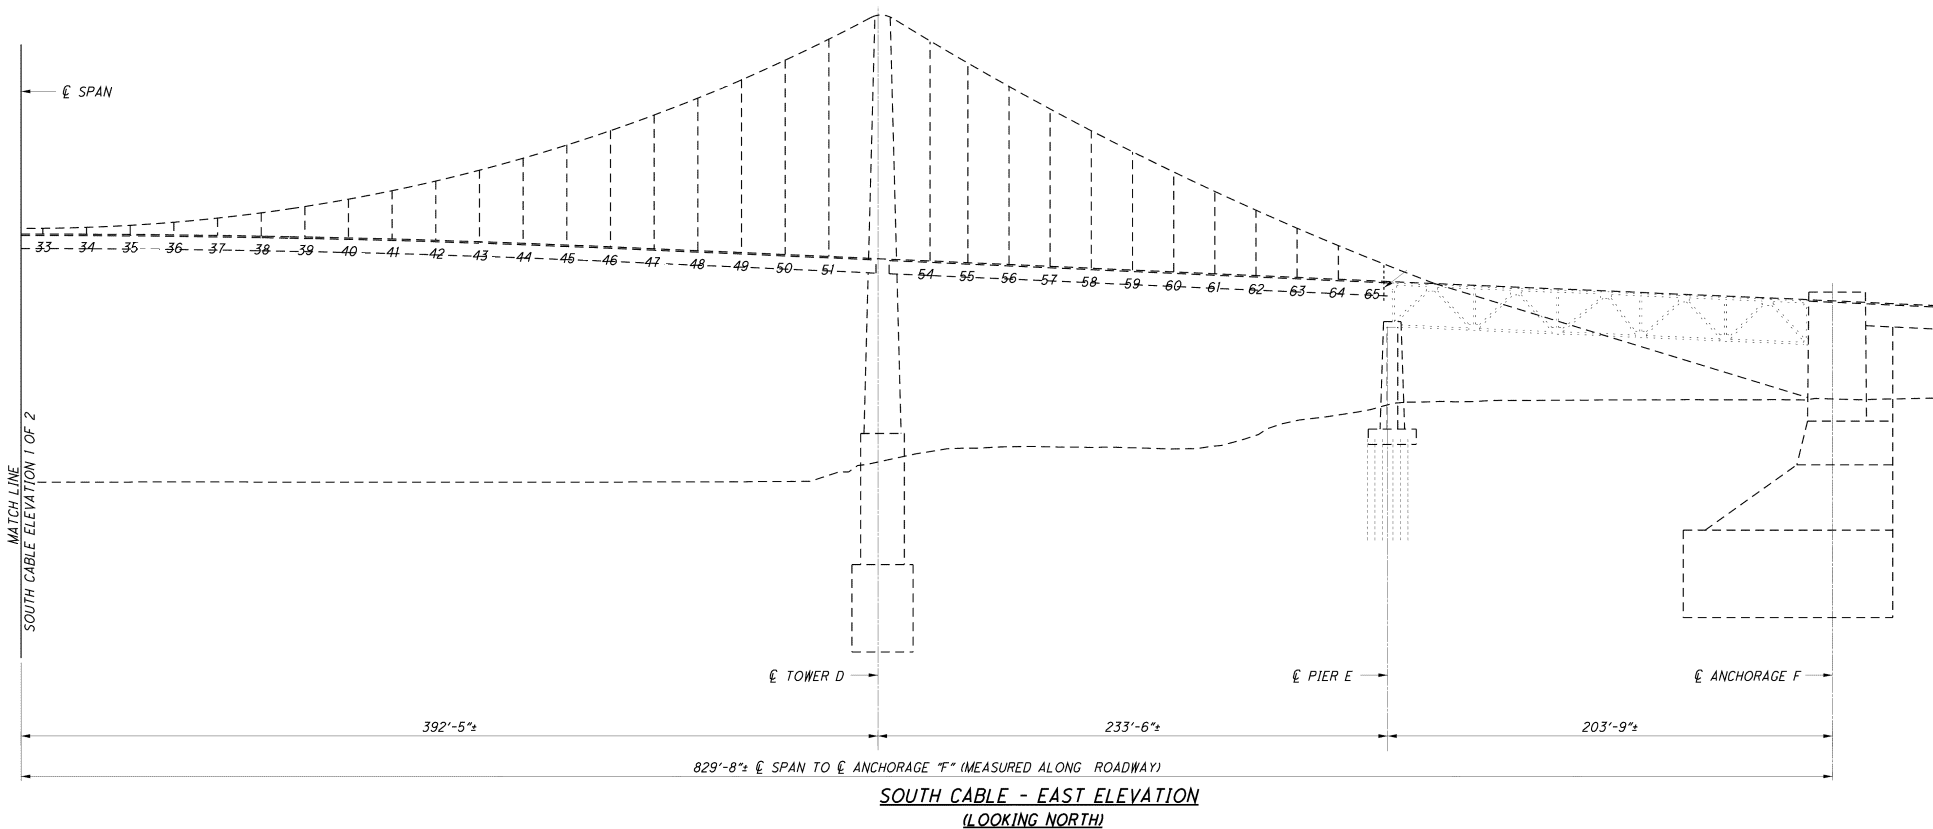

REVISION <u>1</u>	DATE _____	CREW _____	REVISION <u>2</u>	DATE _____	CREW _____
REVISION <u>3</u>	DATE _____	CREW _____	REVISION <u>4</u>	DATE _____	CREW _____

South Cable - Partial South Elevation