

Field Notes


PROJECT NO. P402230034

BRIDGE NO. LUC-2-1862

DATE _____

SHEET _____

CREW _____

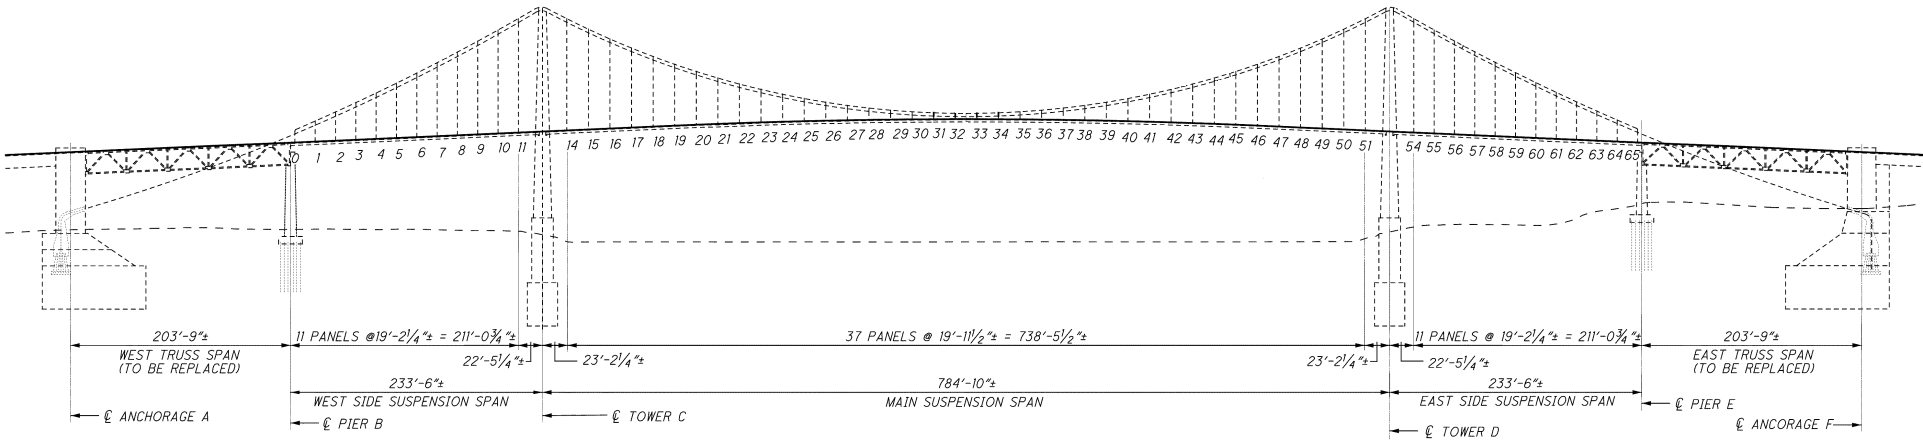

REVISION	DATE	CREW	REVISION	DATE	CREW
REVISION	DATE	CREW	REVISION	DATE	CREW

Suspension South Elevation