


Field Notes

PROJECT NO. P402230034 BRIDGE NO. LUC-2-1862
DATE _____ SHEET _____
CREW _____

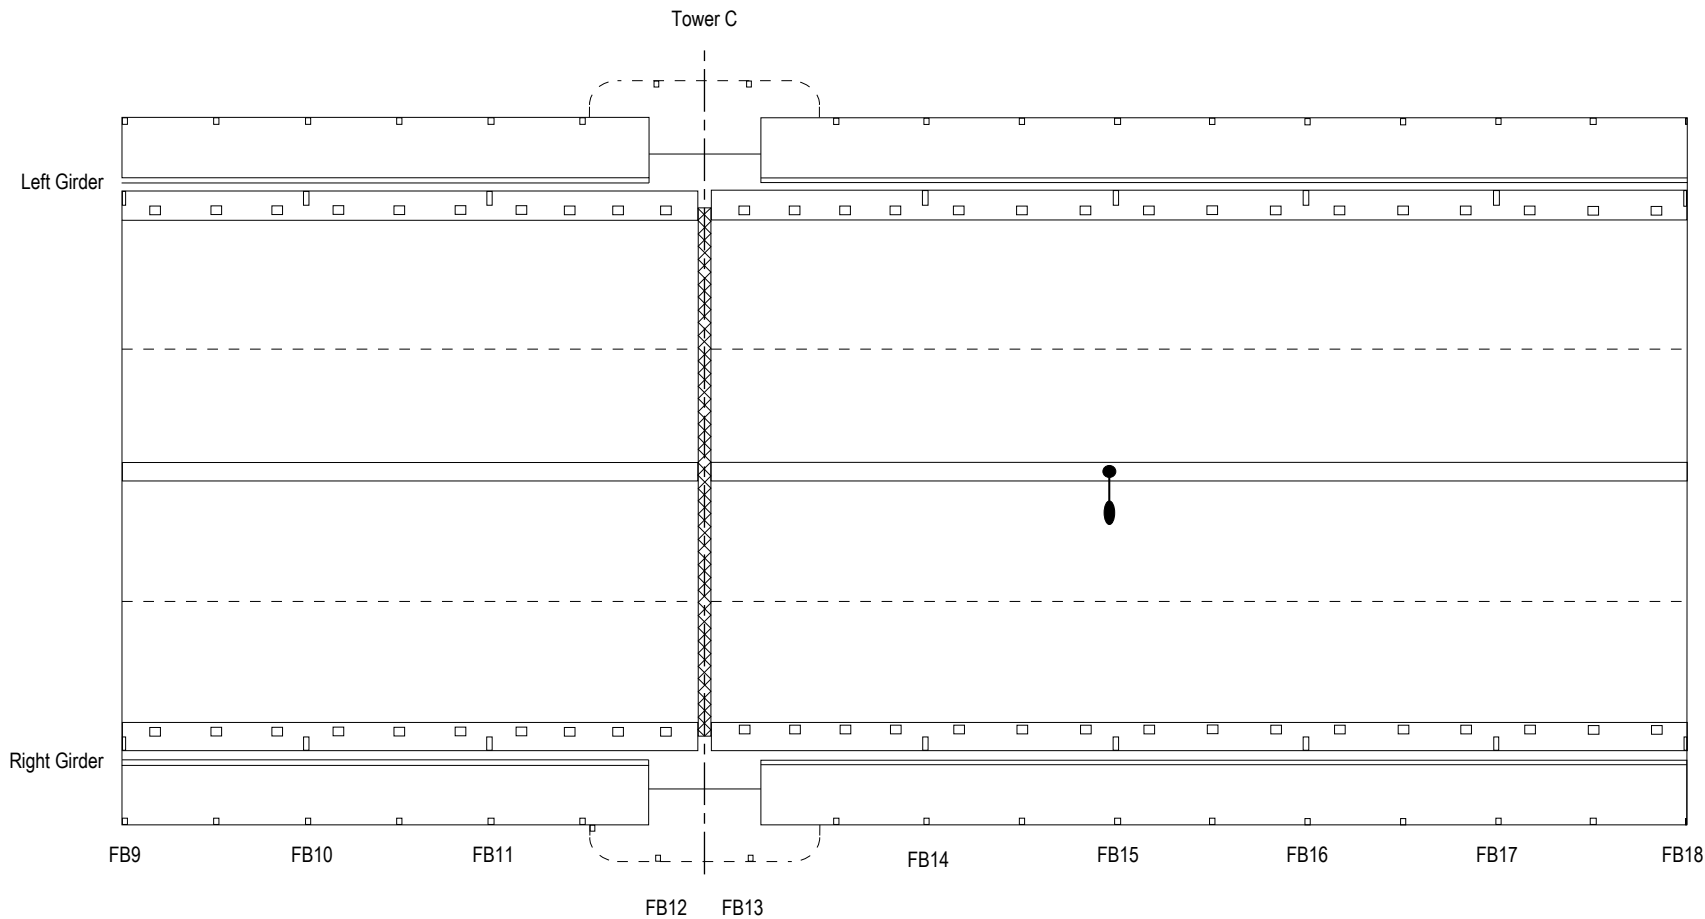

REVISION 	DATE	CREW	REVISION 	DATE	CREW	Main Suspension Span FB9-FB18 Top of Deck
REVISION 	DATE	CREW	REVISION 	DATE	CREW	