

Field Notes

PROJECT NO. P402230034

DATE _____

CREW _____

BRIDGE NO. LUC-2-1862


SHEET _____



Anchorage A

Pier RW

Q Pier B

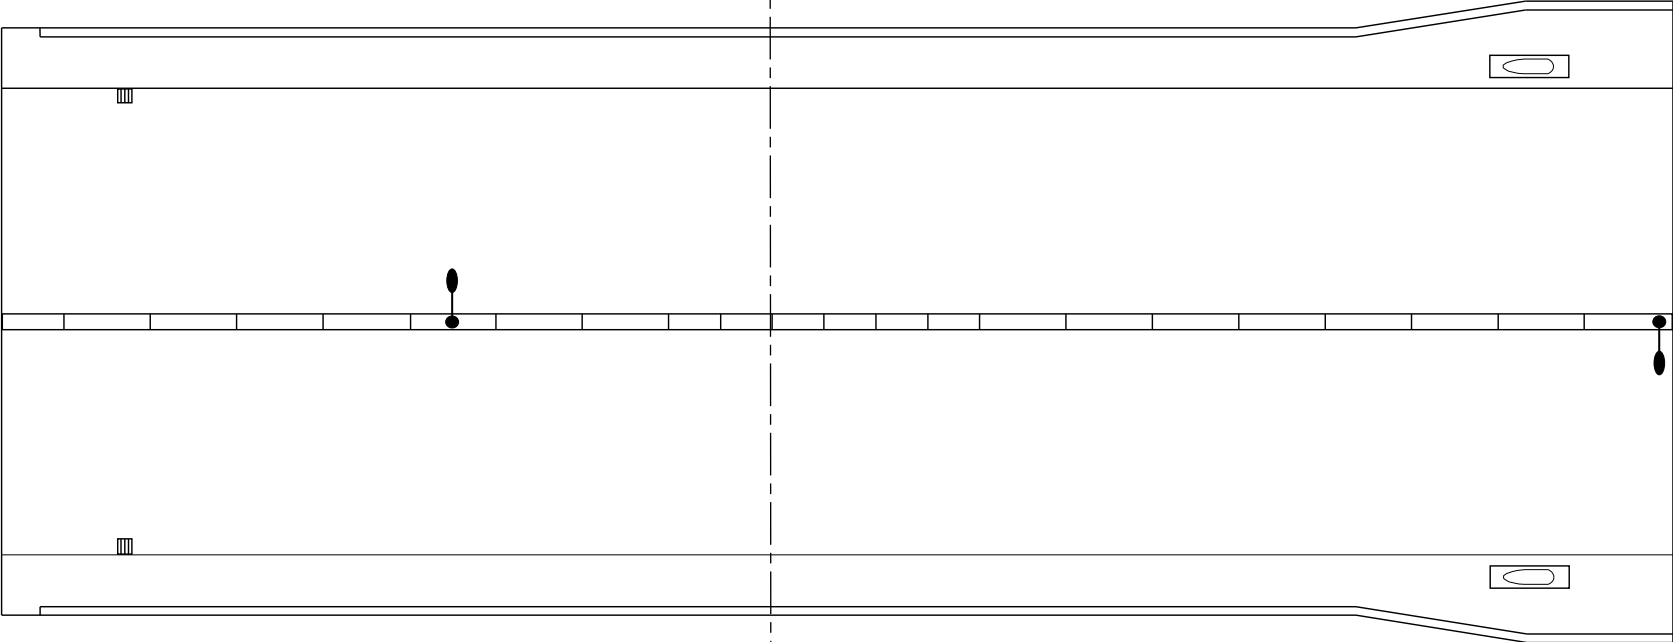

Span RW-2

Span RW-1

REVISION 	DATE	CREW	REVISION 	DATE	CREW
REVISION 	DATE	CREW	REVISION 	DATE	CREW

Span RW-1 and RW-2
Top of Deck