


FED. RD. DIVISION	STATE	PROJECT	
2	OHIO		

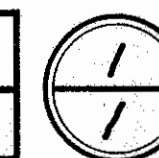


FUL - 120 - 6.07'

SEC. 10 ROYALTON TWP. T9S, R3E


SYLVESTER L. SCHUTT  
180 AC.

SYLVESTER L. SCHUTT  
120 AC.

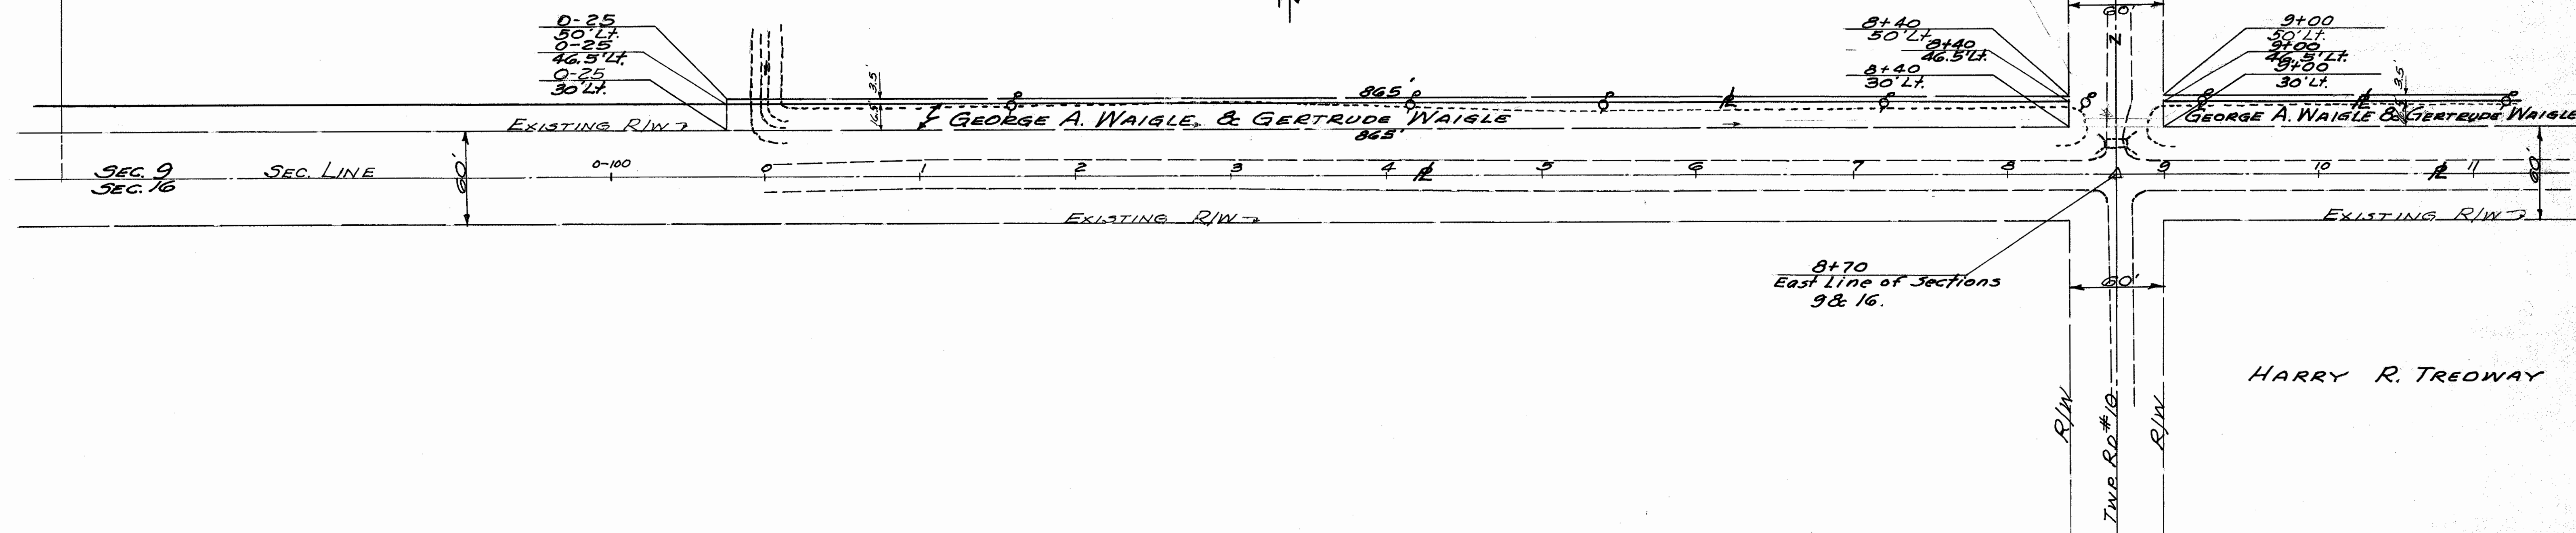

SEC. 16 ROYALTON TWP. T9S, R3E  
 SEC. 10 ROYALTON TWP. T9S, R3E

SEC. 15, ROYALTON TWP. T9S, R3E

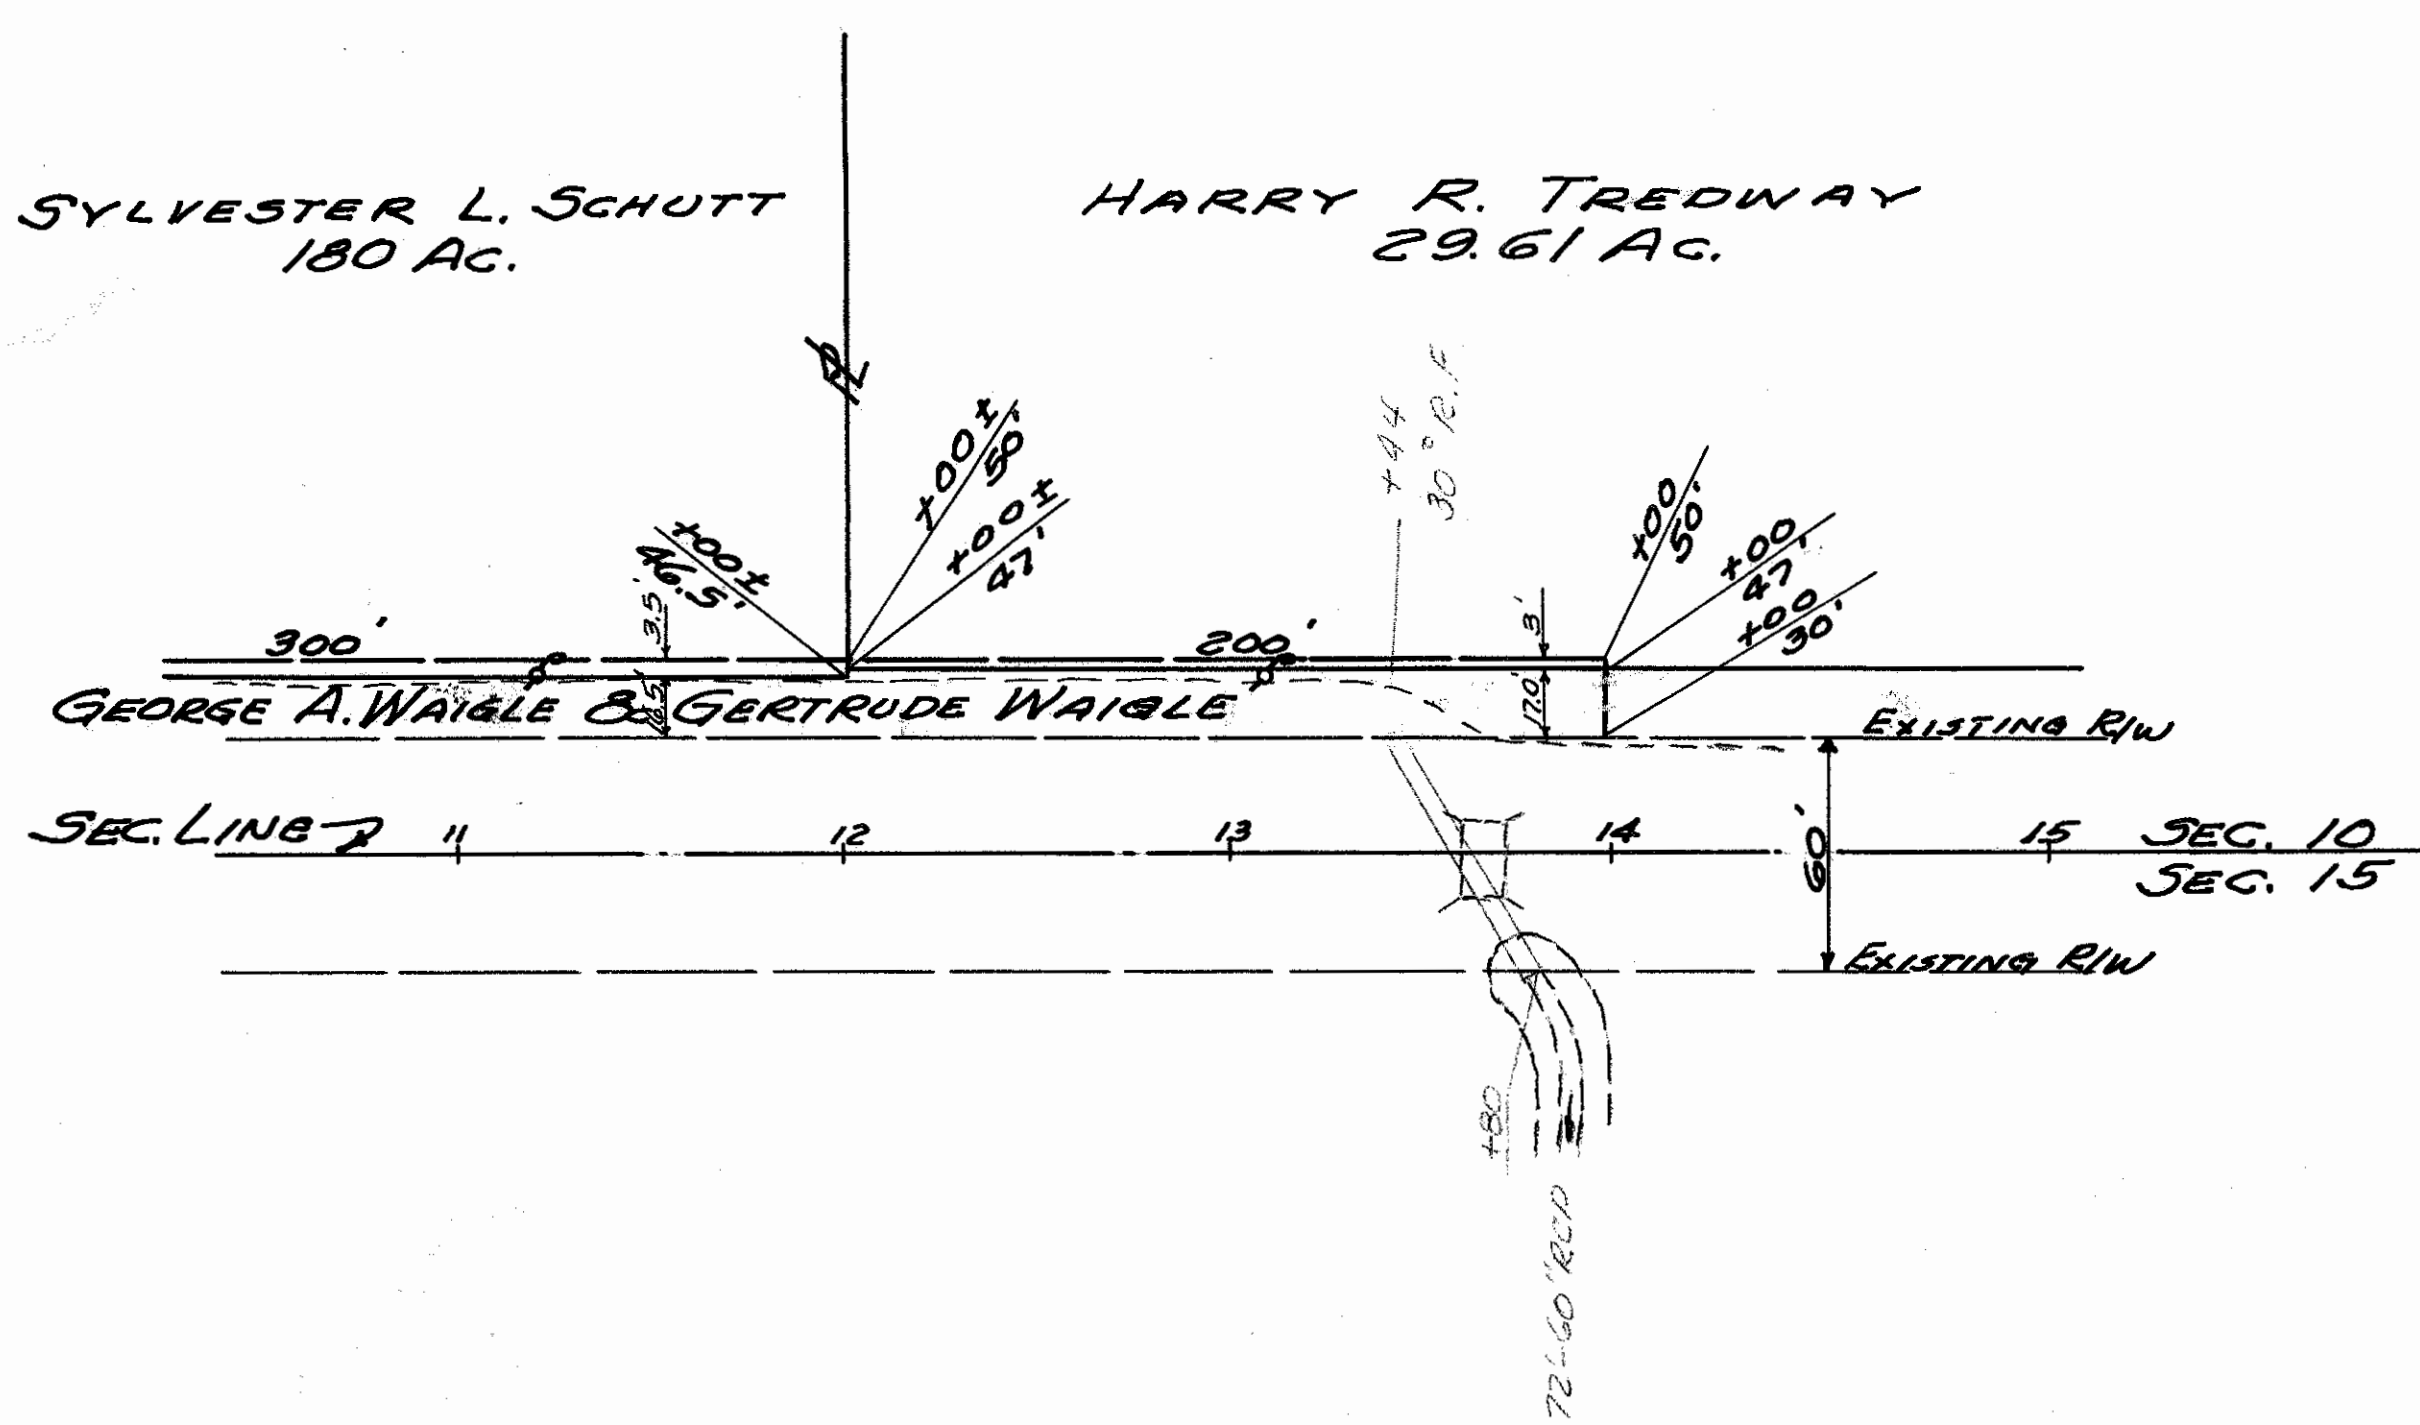

SEC. 15, ROYALTON TWP. T9S, R3E

Scanned June 1997

R1120 #2 A-38