

STATE HIGHWAY DEPARTMENT OF OHIO
BUREAU OF CONSTRUCTION

SEC. C & D-1 BRYAN-NAPOLEON ROAD


I.C.H. No. 310

PET. No. 3429

HENRY COUNTY

FREEDOM & RIDGEVILLE TOWNSHIPS.

1918.

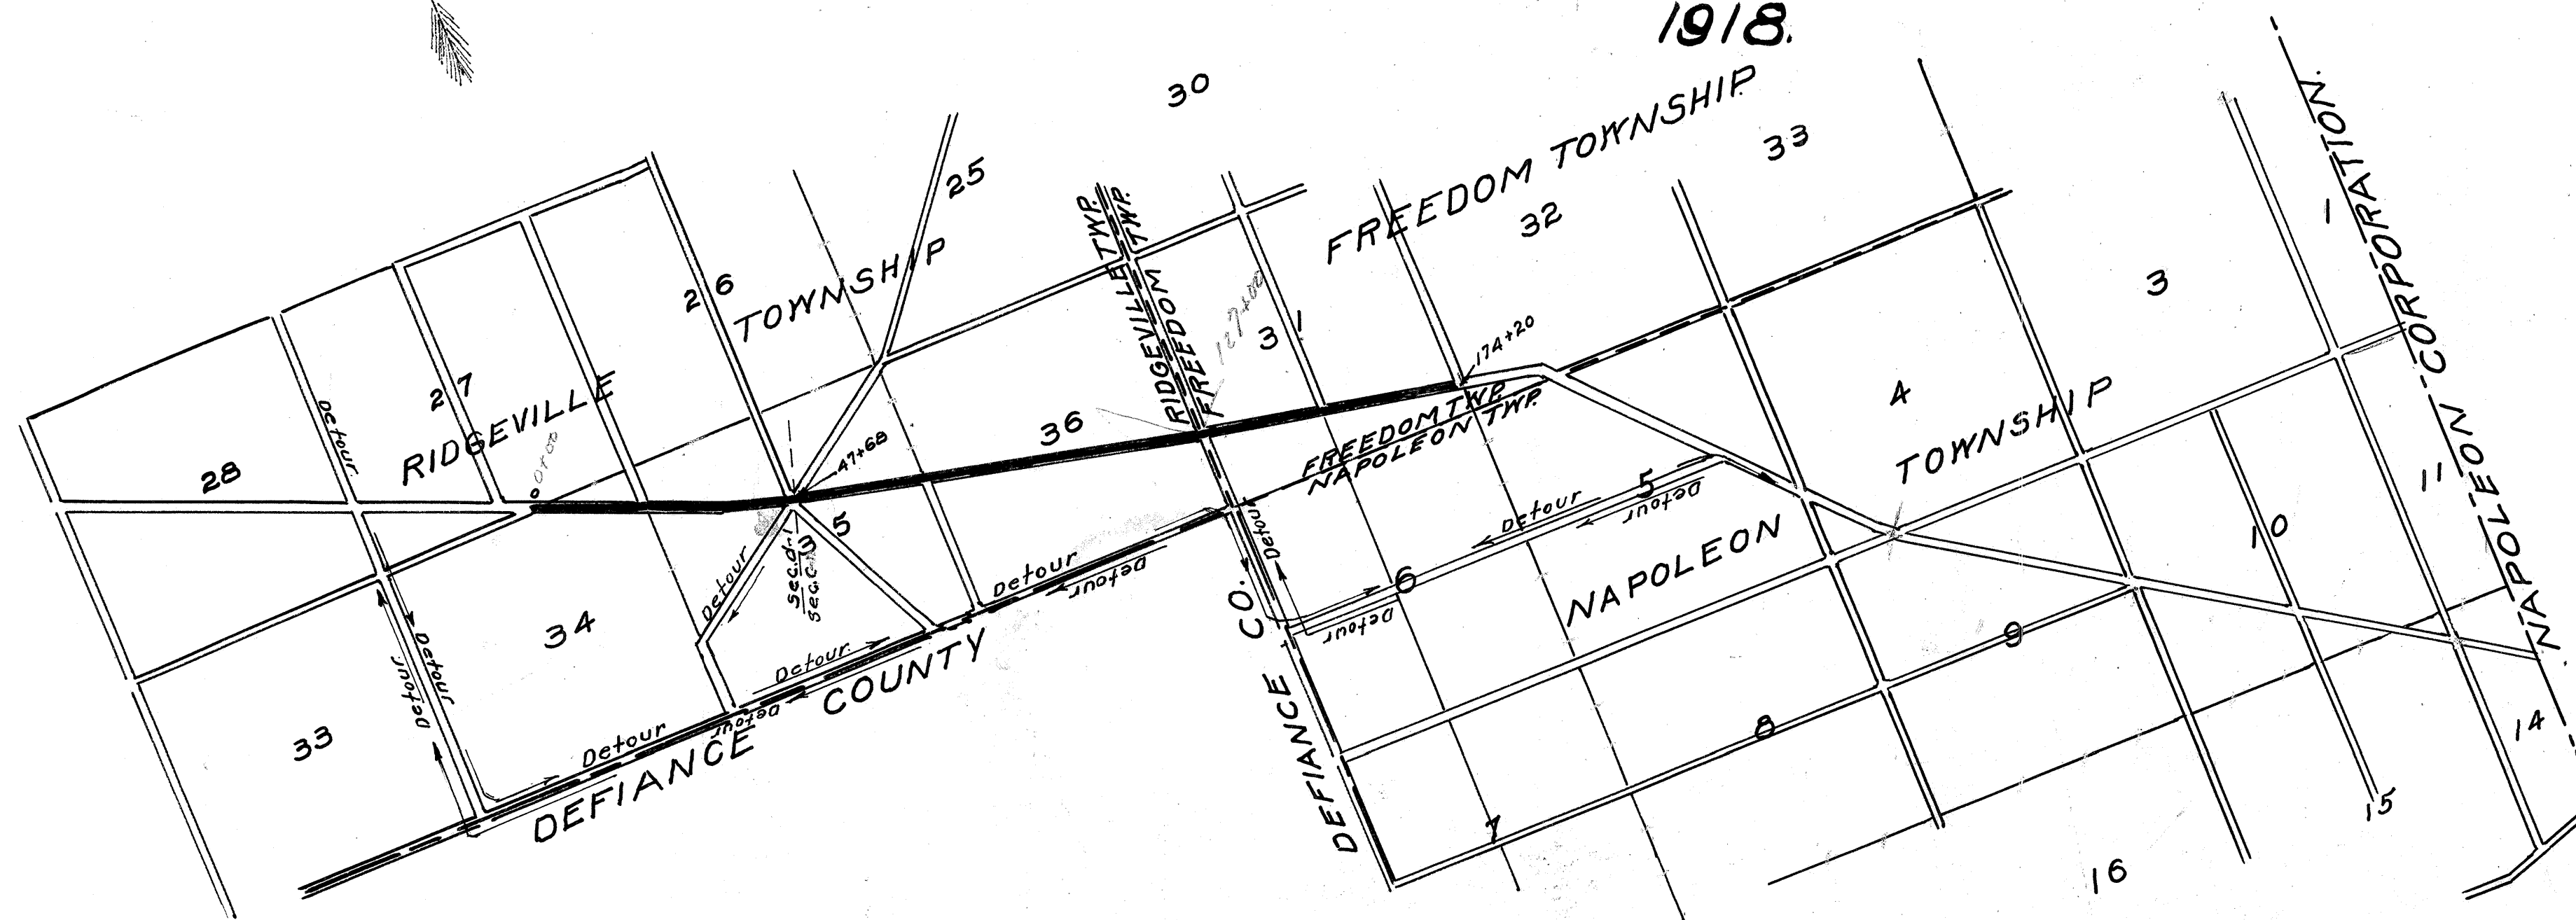

LOCATION PLAN

SCALE - 2" = 1 mile
PORTION TO BE IMPROVED

CONVENTIONAL SIGNS

- County Line -----
- Township Line -----
- Section Line -----
- Property Line not fenced -----
- Center Line -----
- City or Village Line -----
- Wire Fence -----
- Telephone or Telegraph TTTTTTTTTT

SCALES

- Plan 1" = 100'
- Profile (Vertical) 1" = 10'
- Profile (Horizontal) 1" = 100'
- Cross Sections 1" = 5'

Approved: L. V. Showman
Date 3-13-1919 County Surveyor.

We, the Commissioners of Henry County, hereby approve these plans and certify that the right-of-way is available for the construction of the above highway

Signed: Richard Nelson
J. F. Weigel
Geo. Wolf

Date 3-13-1919 County Commissioners

Approved: D. W. Seitz
Date 3-8-19 Division Engineer.

Approved: A. D. Brunning
Date 3-9-19 Chief Highway Engineer.

Approved: Simon Cowan
Date 4/19/19 State Highway Commissioner

I hereby approve these plans and declare that the making of the improvement will require the closing to traffic of the highway and that the detours will be indicated by signs as shown on the plans and estimates.

Date 4/19/19 Simon Cowan
State Highway Commissioner



