

5007

Fed. Aid Dist. No.	State	Fed. Aid Project	Fiscal Year
10	Ohio	A52-C	1930

SANDUSKY COUNTY
S.H. 22 SEC'S. HJ

STATE OF OHIO
DEPARTMENT OF HIGHWAYS
LIMA-SANDUSKY ROAD
S.H. 22 PET. NO. 6850-51 SEC. HJ
SANDUSKY COUNTY
TOWNSEND TWP. JAN. 1930

Rec 2/4/30

CONVENTIONAL SIGNS


County Line	-----
Section Line	-----
Center Line	-----
Property Line not fenced	-----
Fence	-----
Electric Railway	-----
Steam Railroad	-----
Telegraph Poles	> > > >
Drain Pipe - Old	-----
Drain Pipe - New	-----

The Standard Specifications of the State of Ohio-Department of Highways-in force on date of contract will govern this improvement.


I hereby approve these plans and declare that the making of this improvement will require the closing to traffic of the highway and that detours will be provided as shown on the plan and estimates; and right of way has been provided.

INDEX

Title Page	Page 1
Typical Cross Section	2
Plans and Profile	3
Cross Sections	9
Structural Plans	13
Summary Sheet	2
Supplemental prints of Structural Stds. Drw. No. 100, AS-2430, RR-A, 95, 96, 300, 305 SB 24-30, BC-A, SC-A,	

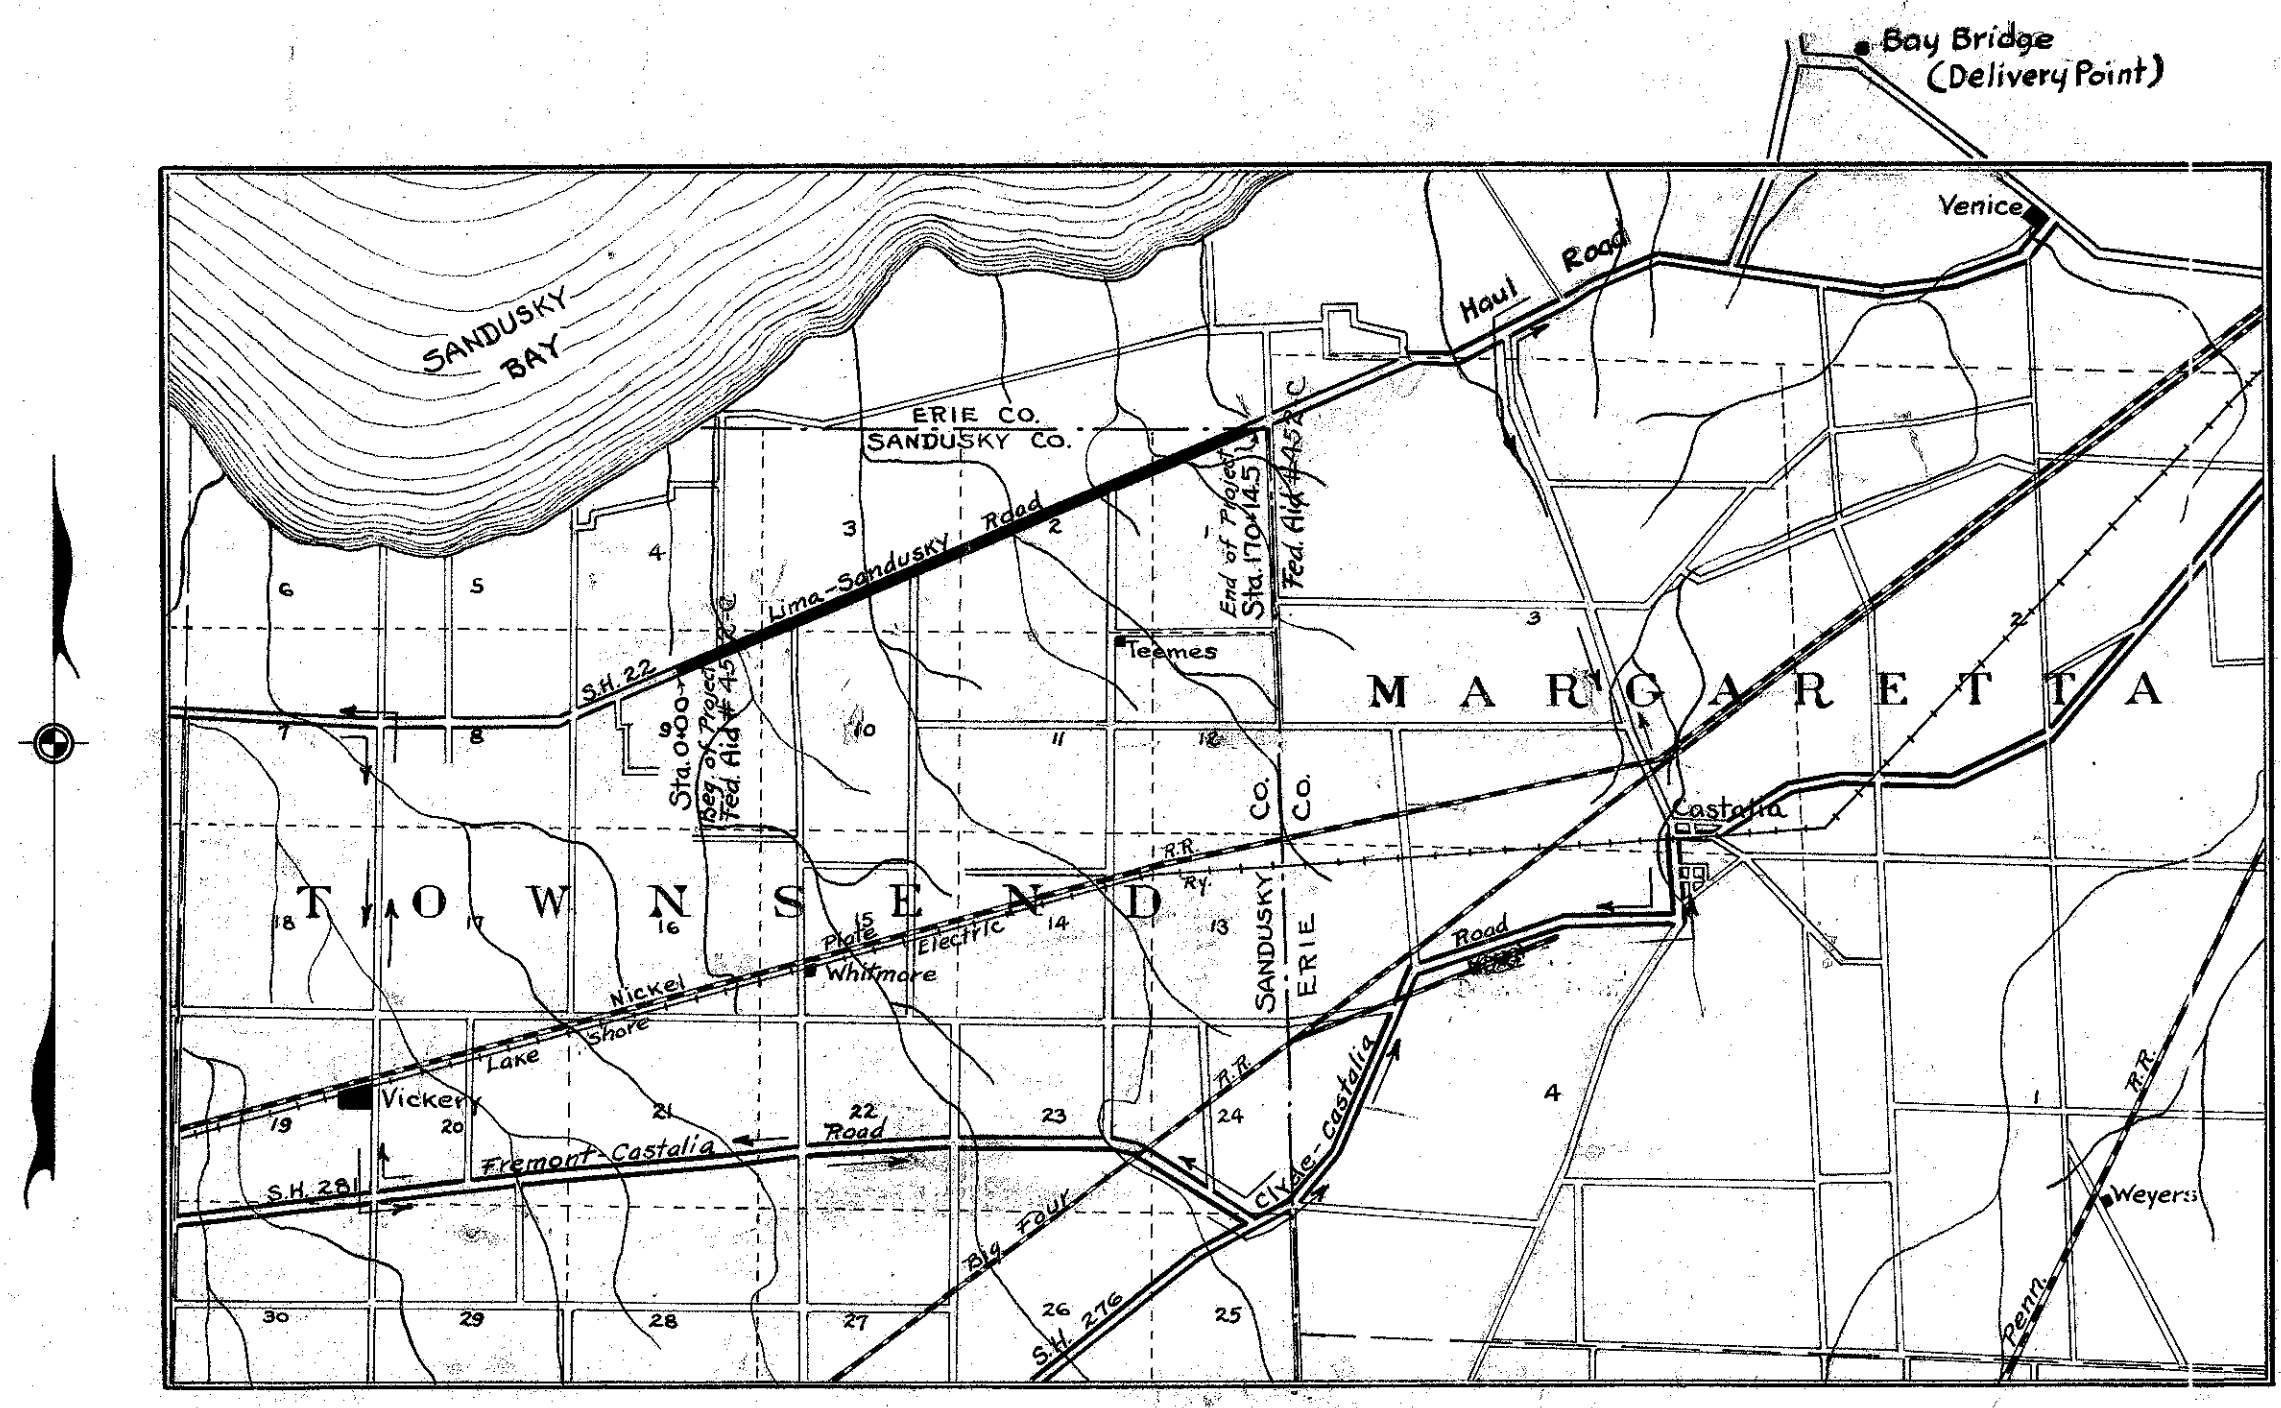

LOCATION PLAN

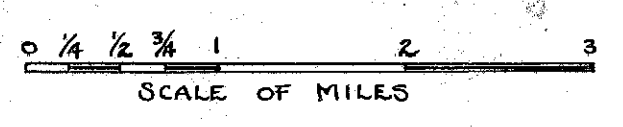


PORTION TO BE IMPROVED SHOWN THUS
 DETOURS SHOWN THUS

SCALES

PLAN	1"=100'
PROFILE (VERTICAL)	1"=10'
PROFILE (HORIZONTAL)	1"=100'
CROSS SECTIONS	1"=5'

29.28-32.51
3.22 mi

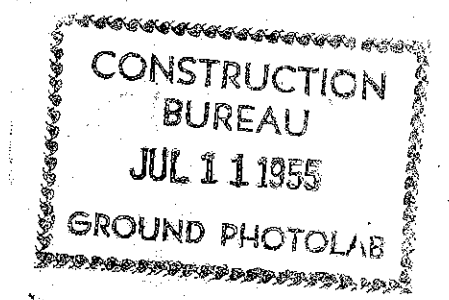

- Approved:
 Date, 1-18-30 Resident District Deputy Director
- Approved:
 Date, 1-31-30 Resident Division Deputy Director
- Approved:
 Date, 2/4/30 Chief Engineer Bureau of Construction
- Approved: _____
 Date, _____ Chief Engineer Bureau of Maintenance
- Approved: _____
 Date, _____ Chief Engineer Bureau of Bridges
- Approved:
 Date, 2-2-32 Chief Engineer & First Asst Director
- Approved:
 Date, 2-4-30 Director of Highways
- Recommended for Approval: _____
 Date, _____ District Engineer Bureau of Public Roads
- Recommended for Approval: _____
 Date, _____ Chief Engineer Bureau of Public Roads
- Approved: _____
 Date, _____ Chief of Bureau

157

Fed. Aid Dist. No.	State	Fed. Aid Project	Fiscal Year	Sheet No.
10	Ohio	452-C	1931	3 17

SANDUSKY COUNTY
S.H. 22 SEC'S. HJ

