
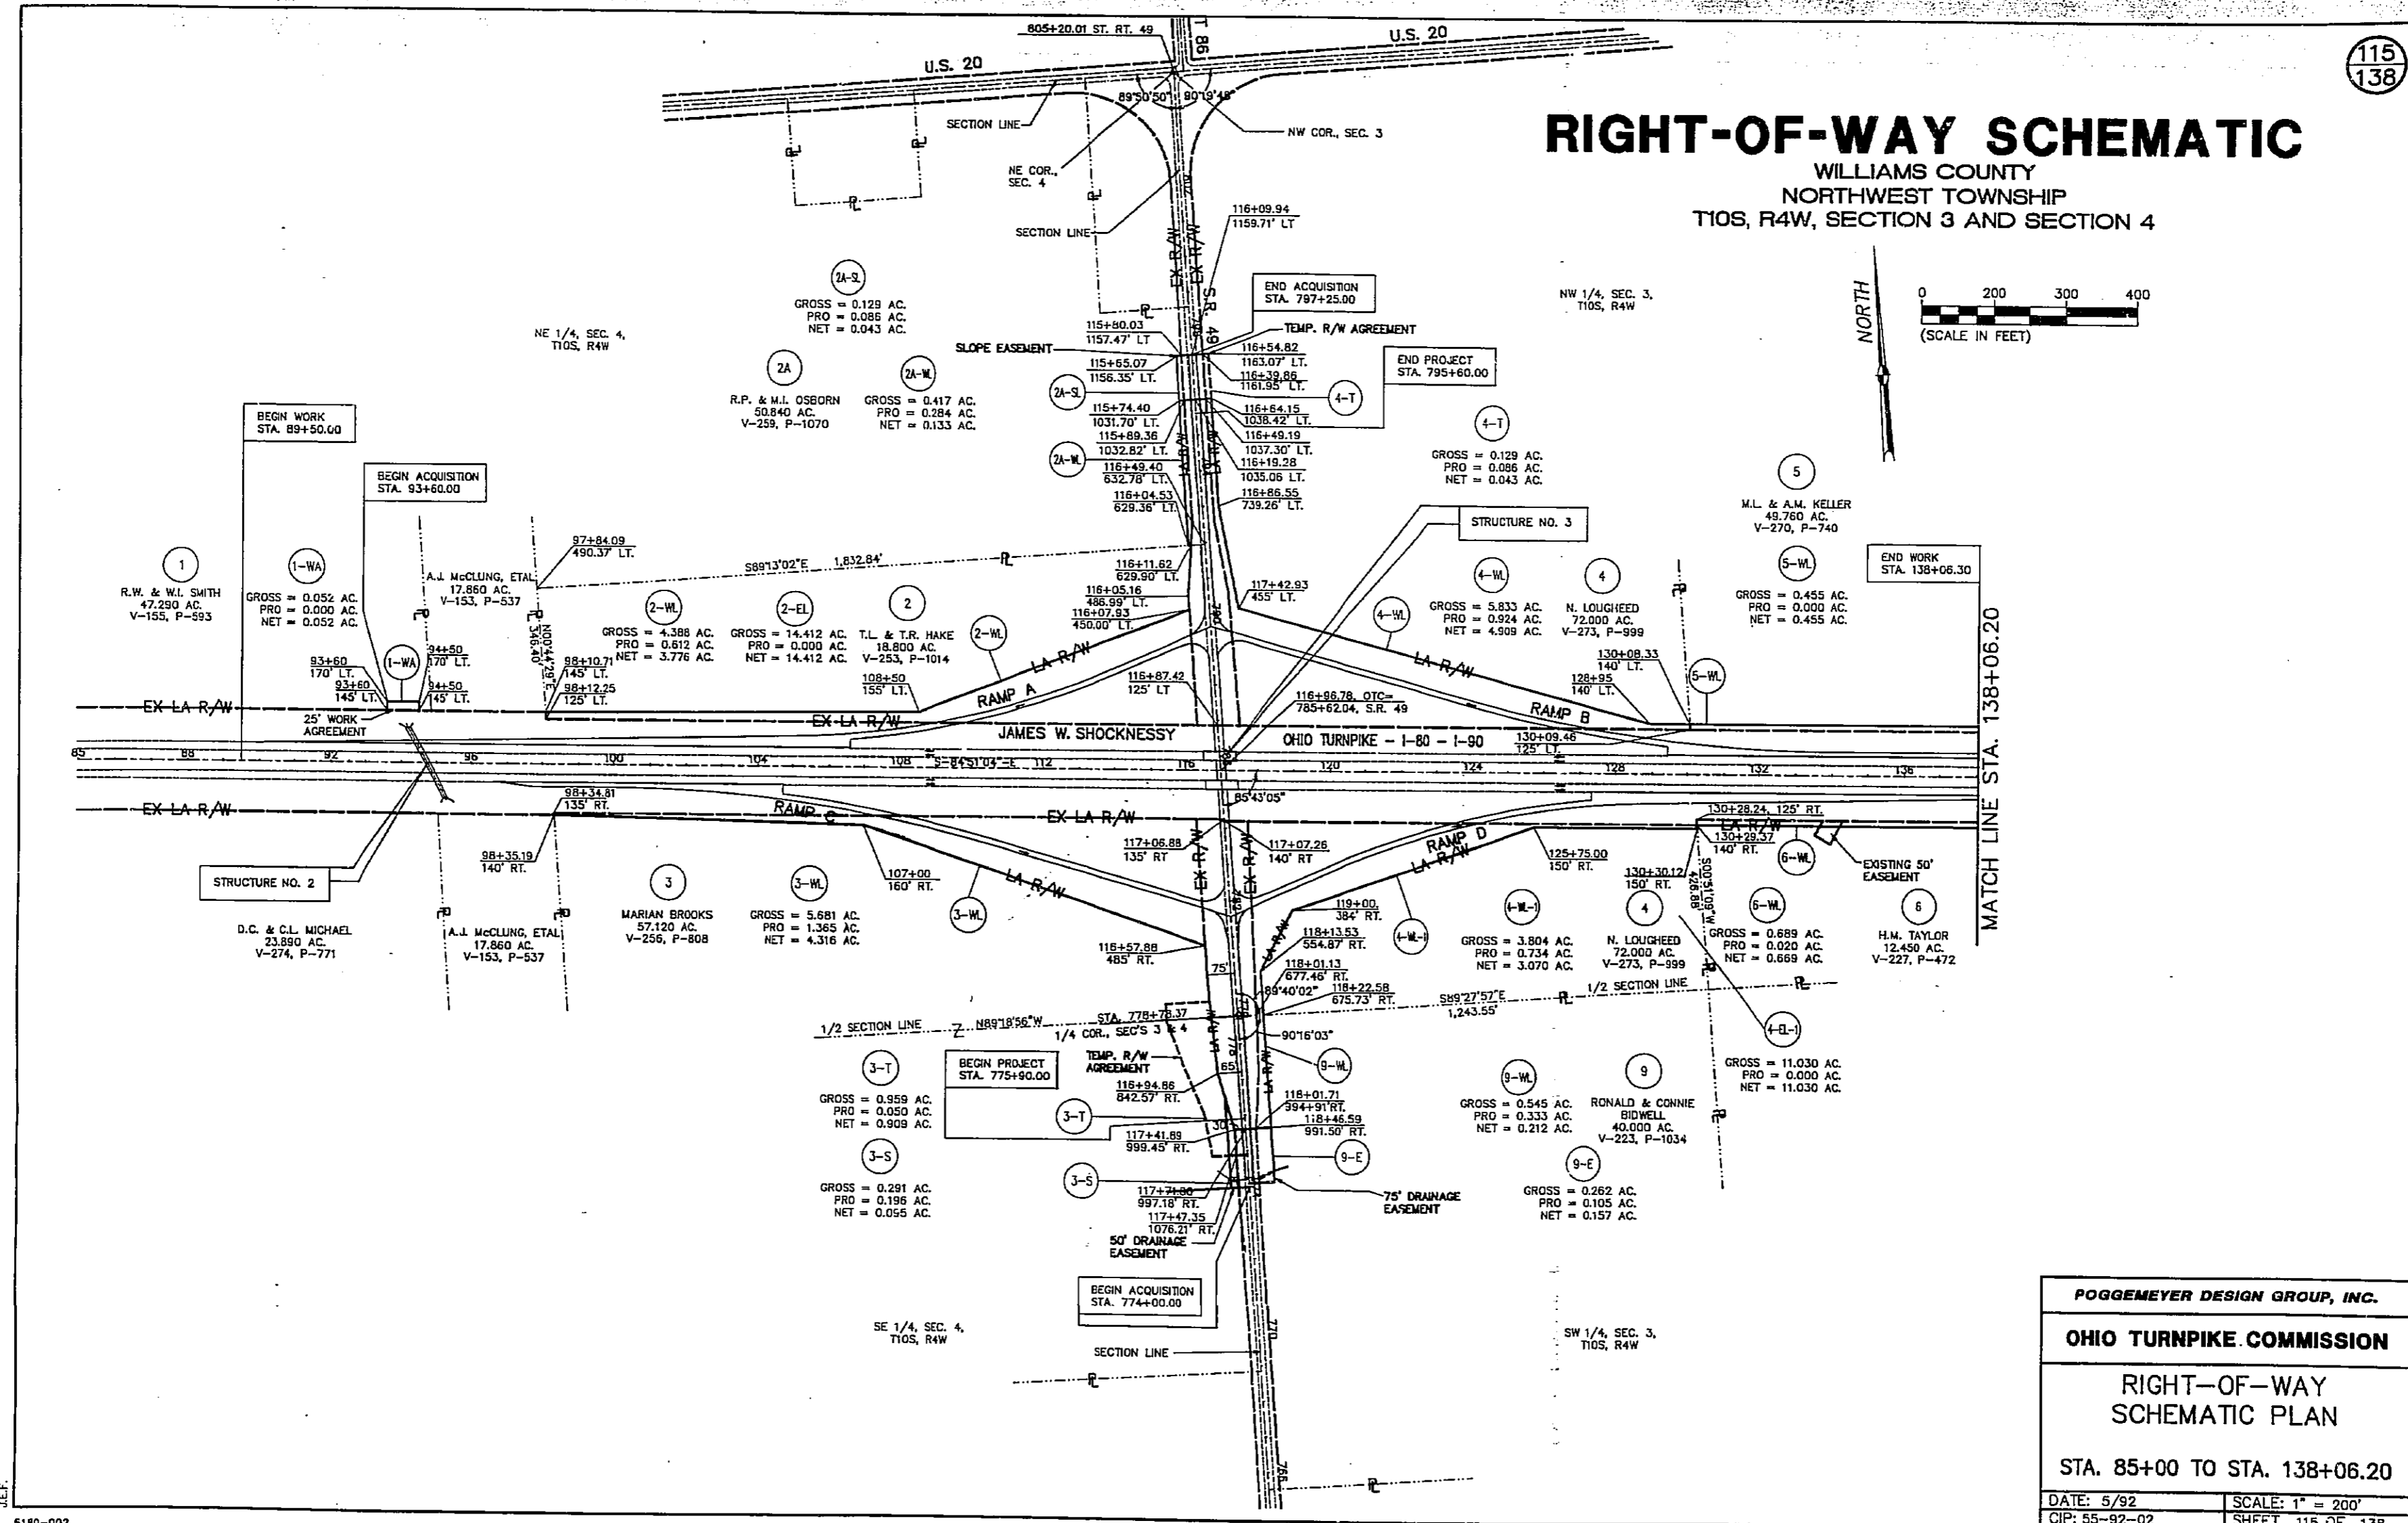


RIGHT-OF-WAY SCHEMATIC

WILLIAMS COUNTY
NORTHWEST TOWNSHIP
T10S, R4W, SECTION 3 AND SECTION 4

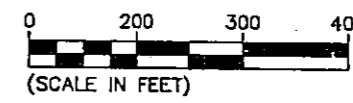

MATCH LINE STA. 138+06.20

POGGEMEYER DESIGN GROUP, INC.


OHIO TURNPIKE COMMISSION

RIGHT-OF-WAY SCHEMATIC PLAN

STA. 85+00 TO STA. 138+06.20



DATE: 5/92	SCALE: 1" = 200'
CIP: 55-92-02	SHEET 115 OF 138

5180-002

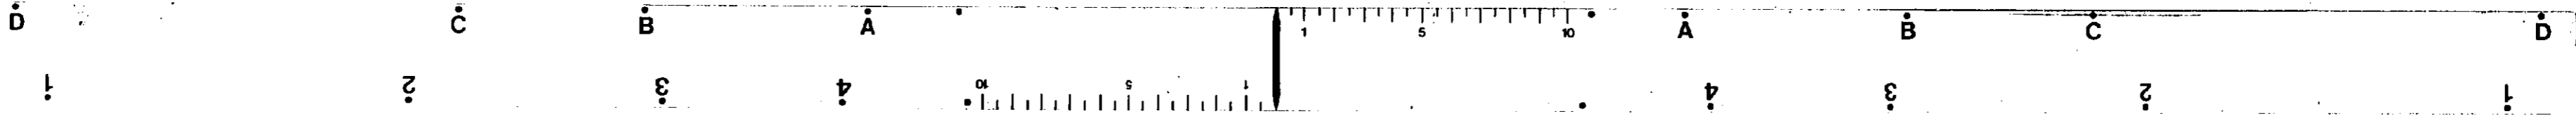

RIGHT-OF-WAY SCHEMATIC

WILLIAMS COUNTY
NORTHWEST TOWNSHIP
T10S, R4W, SECTION 3

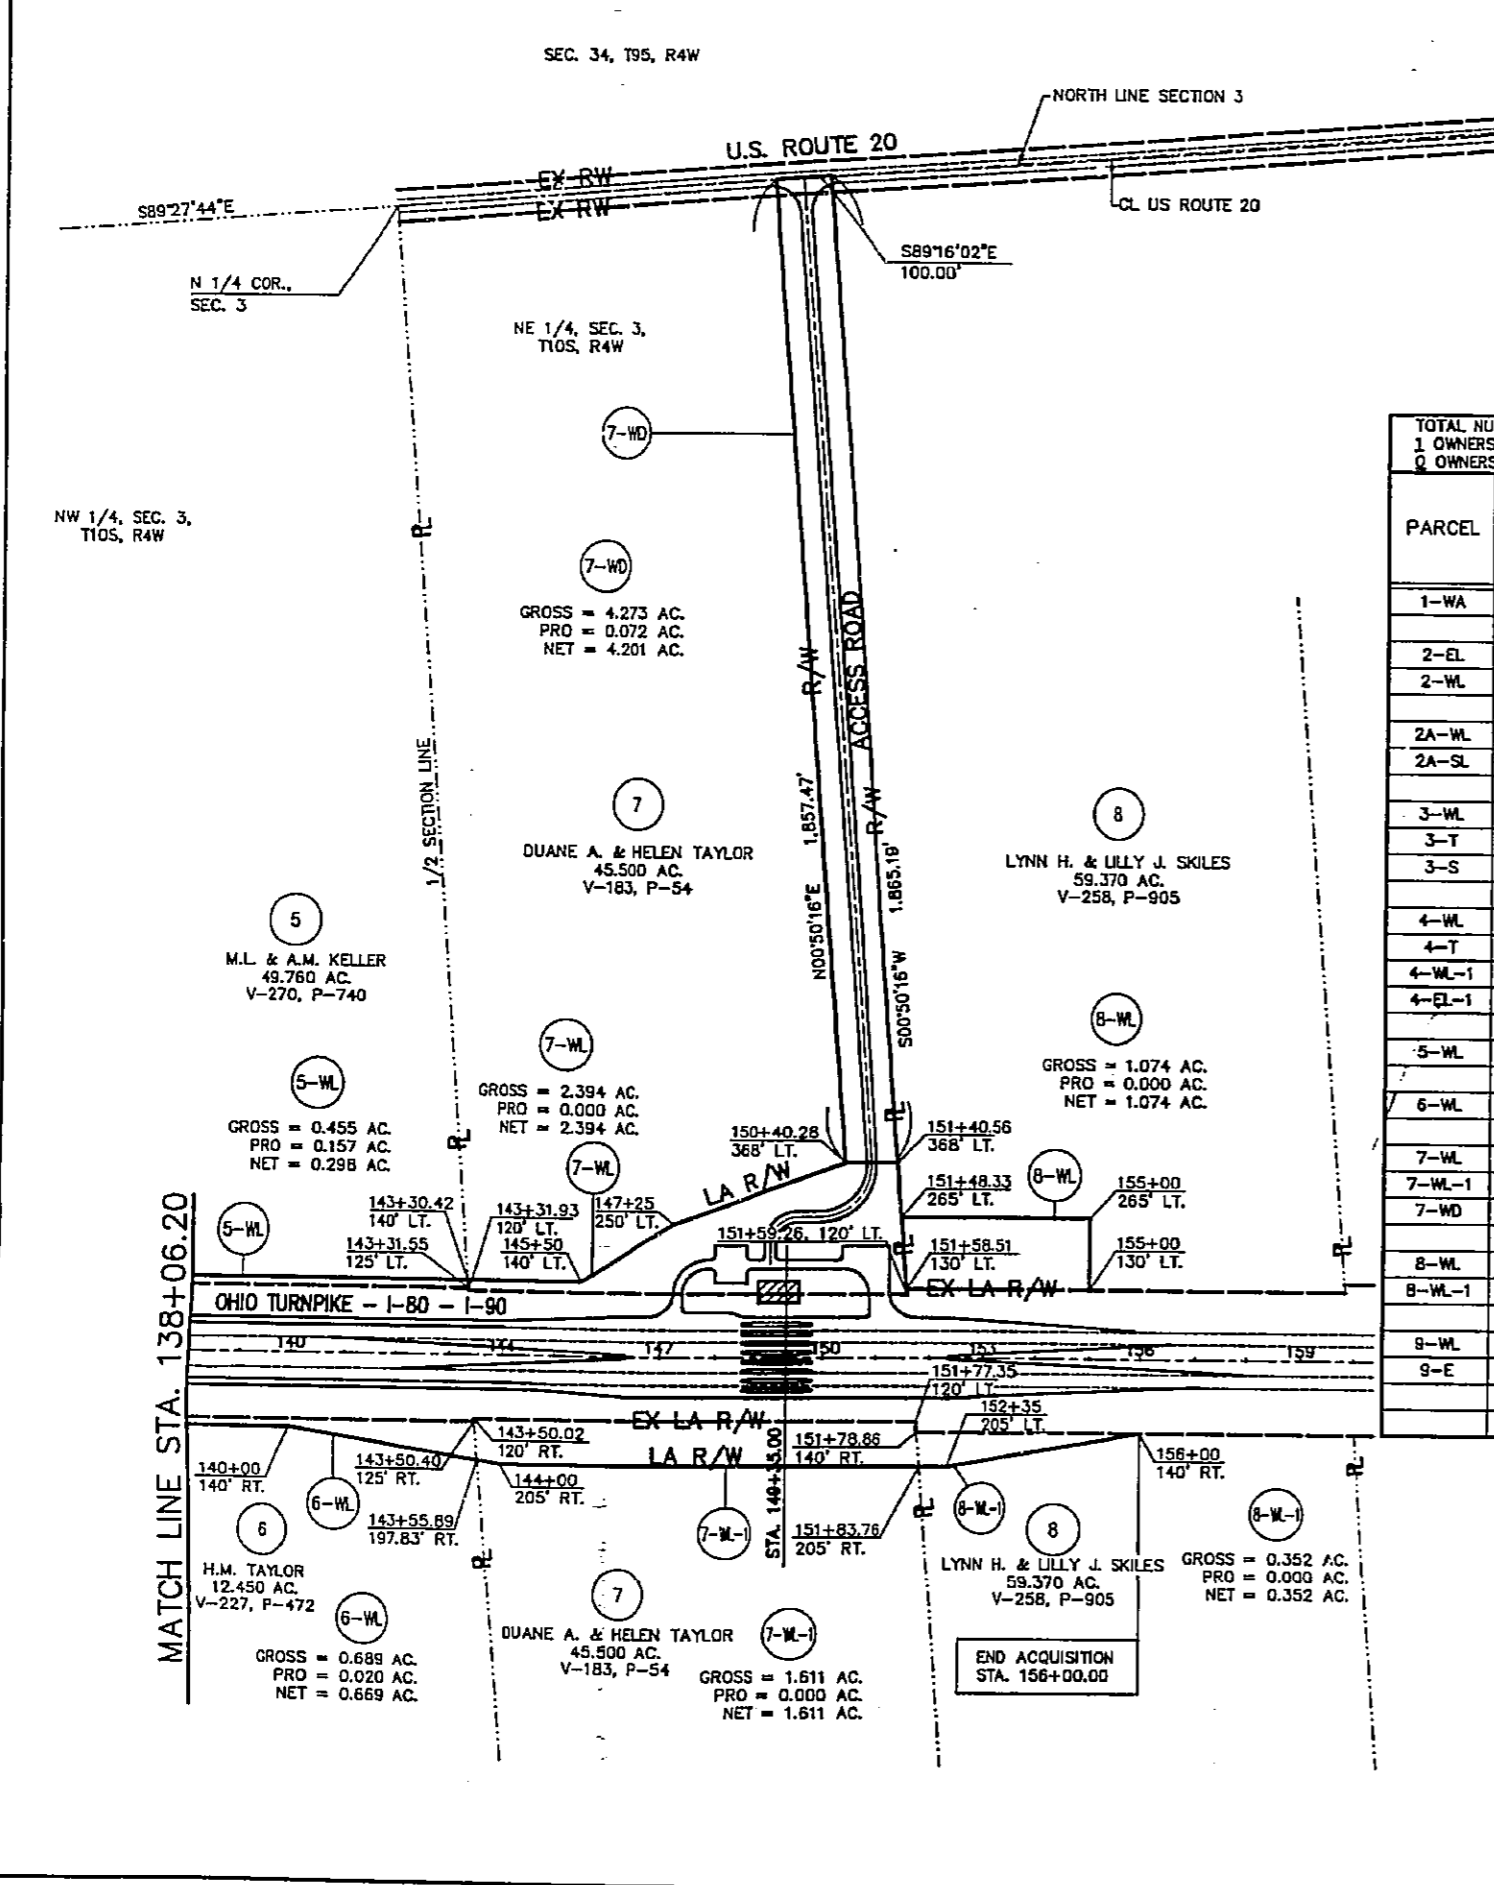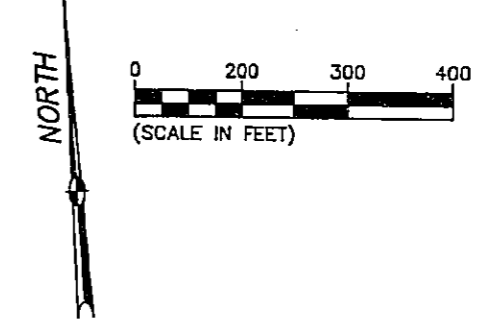

TOTAL NUMBER OF: 2 OWNERSHIPS 2 TOTAL TAXES
1 OWNERSHIPS WITH STRUCTURES INVOLVED
0 OWNERSHIPS WITH "P" ITEMS

PARCEL	OWNER	DEED RECORDED		DEED AREA ACRES	TOTAL P.R.O.		GROSS TAKE ACRES	P.R.O. IN TAKE ACRES	NET TAKE		NET RESIDUE		REMARKS
		VOLUME	PAGE		LEFT ACRES	RIGHT ACRES			LAND ACRES	BLOG. SQ. FT.	LEFT ACRES	RIGHT ACRES	
1-WA	ROY W. & MILDRED I. SMITH	155	593	47.280	0.293		0.052	0.000	0.052	2,250	NONE	46.997	
2-EL	TERRY L. & TRINA R. HAKE	253	1014	18.800	0.612		14.412	0.000	14.412	827,787	NONE	3,776	
2-WL	TERRY L. & TRINA R. HAKE	253	1014	18.800	0.612		4.363	0.612	3.776	164,460	NONE	14.412	
2A-WL	ROGER P. & MARILYN I. OSBORN	259	1070	50.840	1.486		0.417	0.284	0.133	5,794	NONE	49.221	
2A-SL	ROGER P. & MARILYN I. OSBORN	259	1070	50.840	1.486		0.129	0.086	0.043	1,875	NONE	49.311	
3-WL	MARIAN BROOKS	256	808	57.120		1.061	5.681	1.365	4.316	187,980	NONE	51.743	
3-T	MARIAN BROOKS	256	808	57.120		1.061	0.959	0.050	0.909	39,590	NONE	55.069	
3-S	MARIAN BROOKS	256	808	57.120		1.061	0.291	0.196	0.095	4,155	NONE	55.964	
4-WL	NINA LOUGHEED	273	999	72.000	2.541	0.734	5.833	0.924	4.909	213,847	NONE	49.716	14.100
4-T	NINA LOUGHEED	273	999	72.000	2.541	0.734	0.129	0.086	0.043	1,875	NONE	54.582	14.100
4-WL-1	NINA LOUGHEED	273	999	72.000	2.541	0.734	3.804	0.734	3.070	133,730	NONE	54.625	11.030
4-EL-1	NINA LOUGHEED	273	999	72.000	2.541	0.734	11.030	0.000	11.030	480,449	NONE	54.625	3.070
5-WL	MICHAEL L. & ANITA M. KELLER	270	740	49.760	0.351		0.455	0.000	0.455	19,831	NONE	48.954	
6-WL	HELEN M. TAYLOR	227	472	12.450	0.000		0.689	0.020	0.669	29,131	NONE	11.781	THE 0.020 AC. PRO IN TAKE IS EXST. ESMT.
7-WL	DUANE A. & HELEN TAYLOR	183	54	45.500	0.568		2.394	0.000	2.394	104,278	NONE	36.238	6.300
7-WL-1	DUANE A. & HELEN TAYLOR	183	54	45.500	0.568		1.611	0.000	1.611	70,167	NONE	39.200	4.121
7-WD	DUANE A. & HELEN TAYLOR	183	54	45.500	0.568		4.273	0.072	4.201	182,986	NONE	34.431	6.300
8-WL	LYNN H. & LILLY J. SKILES	258	905	59.370	1.767		1.074	0.000	1.074	46,788	NONE	51.439	5.090
8-WL-1	LYNN H. & LILLY J. SKILES	258	905	59.370	1.767		0.352	0.000	0.352	15,352	NONE	54.280	2.963
9-WL	RONALD & CONNIE BIDWELL	223	1034	40.000		0.909	0.545	0.333	0.212	9,245	NONE	38.979	
9-E	RONALD & CONNIE BIDWELL	223	1034	40.000		0.909	0.262	0.105	0.157	6,842	NONE	38.934	

POGGEMEYER DESIGN GROUP, INC.

OHIO TURNPIKE COMMISSION


RIGHT-OF-WAY SCHEMATIC PLAN

STA. 138+06.20 TO STA. 159+00


DATE: 5/92 SCALE: 1" = 200'

CIP: 55-92-02 SHEET 116 OF 138


5180-002

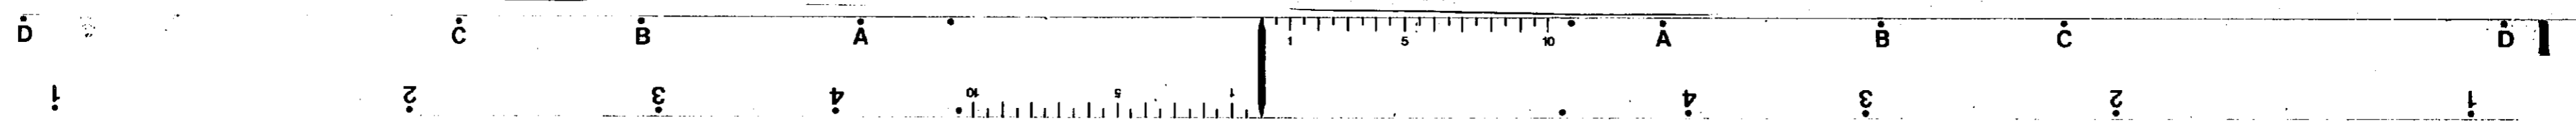

WILLIAMS COUNTY
NORTHWEST TOWNSHIP
T10S, R4W, SECTION 3 AND SECTION 4

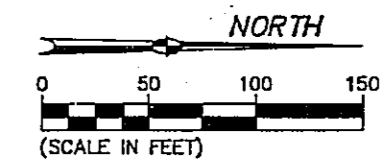

117
138

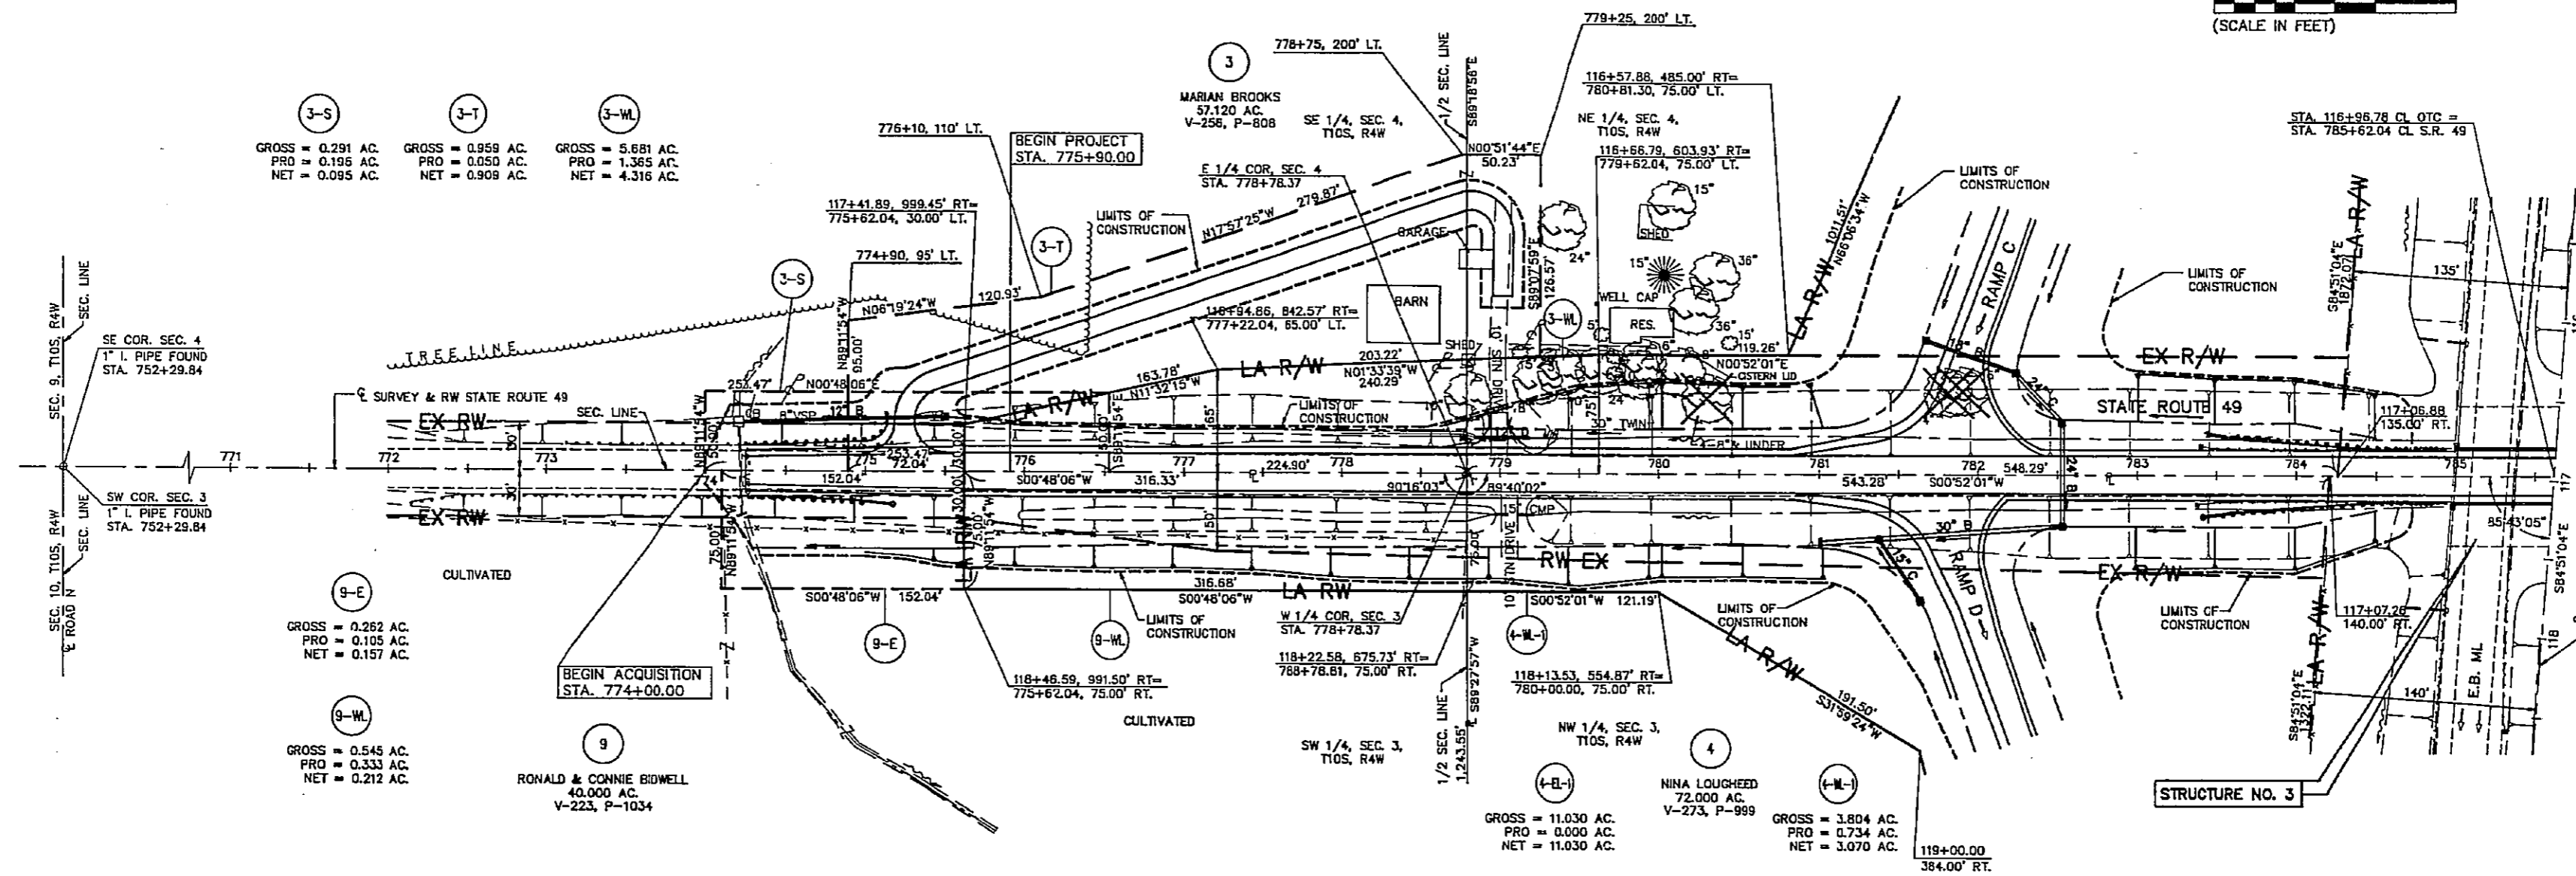

- 3-S
GROSS = 0.291 AC.
PRO = 0.195 AC.
NET = 0.095 AC.
- 3-T
GROSS = 0.959 AC.
PRO = 0.959 AC.
NET = 0.909 AC.
- 3-WL
GROSS = 5.681 AC.
PRO = 1.365 AC.
NET = 4.316 AC.
- 9-E
GROSS = 0.282 AC.
PRO = 0.105 AC.
NET = 0.157 AC.
- 9-WL
GROSS = 0.545 AC.
PRO = 0.333 AC.
NET = 0.212 AC.

SUMMARY OF ADDITIONAL RIGHT-OF-WAY

PARCEL	OWNER	DEED RECORDED		DEED AREA ACRES	TOTAL P.R.O.		GROSS TAKE ACRES	P.R.O. IN TAKE ACRES	NET TAKE		NET RESIDUE		REMARKS
		VOLUME	PAGE		LEFT	RIGHT			LAND	BLDG.	LEFT	RIGHT	
3-WL	MARIAN BROOKS	256	808	57.120		1.061	5.681	1.365	4.316	187,890	NONE	51.743	
3-T	MARIAN BROOKS	256	808	57.120		1.061	0.959	0.050	0.909	39,550	NONE	55.069	
3-S	MARIAN BROOKS	256	808	57.120		1.061	0.291	0.196	0.095	4,155	NONE	55.984	
4-WL-1	NINA LOUGHEED	273	999	72.000	2.541	0.734	3.804	0.734	3.070	133,730	NONE	54.625	11.030
4-EL-1	NINA LOUGHEED	273	999	72.000	2.541	0.734	11.030	0.000	11.030	480,449	NONE	54.625	3.070
9-WL	RONALD & CONNIE BIDWELL	223	1034	40.000		0.809	0.545	0.333	0.212	9,245	NONE	38.879	
9-E	RONALD & CONNIE BIDWELL	223	1034	40.000		0.809	0.282	0.105	0.157	6,842	NONE	38.934	

POGGEMEYER DESIGN GROUP, INC.


OHIO TURNPIKE COMMISSION

RIGHT OF WAY PLAN
STATE ROUTE 49


STA. 752+29.84 TO STA. 785+62.04

DATE: 5/92 SCALE: NOTED
CIP: 55-92-02 SHEET 117 OF 138


5180-002

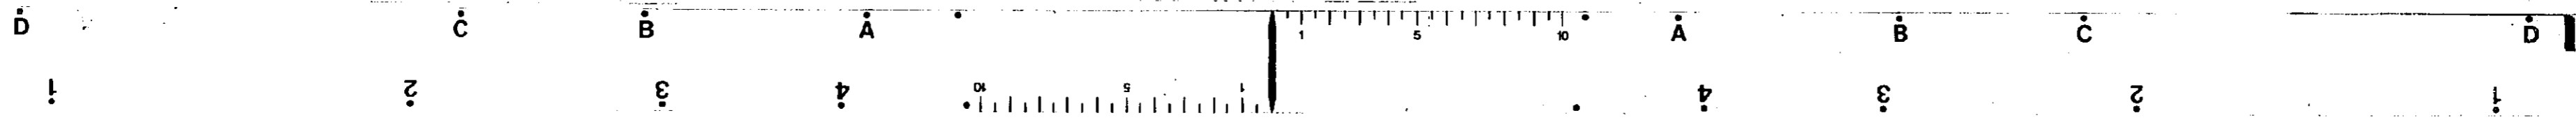

WILLIAMS COUNTY
NORTHWEST TOWNSHIP
T10S, R4W, SECTION 3 AND SECTION 4

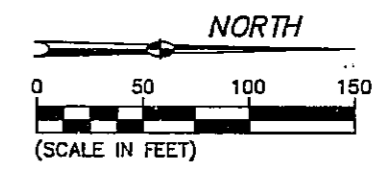

118
138

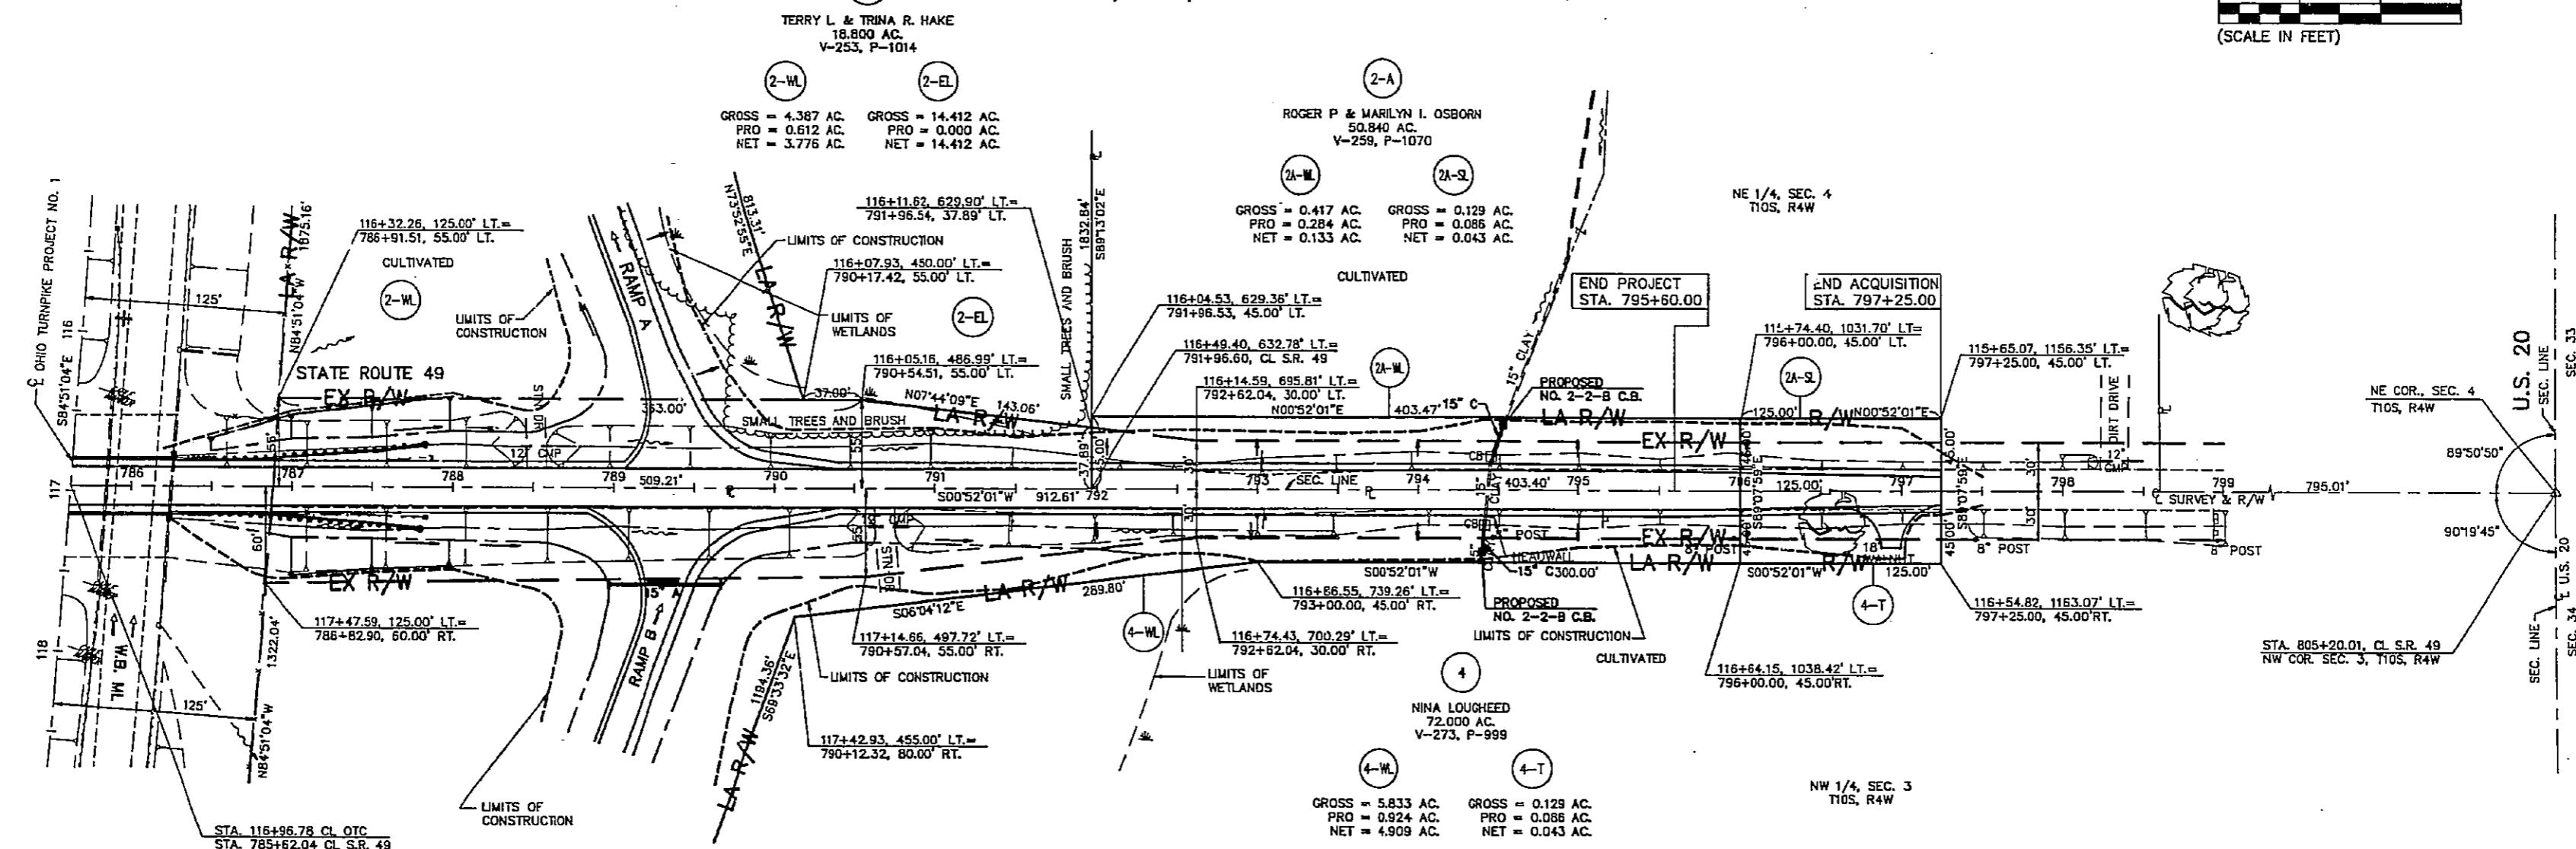


SUMMARY OF ADDITIONAL RIGHT-OF-WAY

PARCEL	OWNER	DEED RECORDED		DEED AREA ACRES	TOTAL P.R.O.		GROSS TAKE ACRES	P.R.O. IN TAKE ACRES	NET TAKE		NET RESIDUE		REMARKS
		VOLUME	PAGE		LEFT	RIGHT			LAND	BLDG.	LEFT	RIGHT	
2-EL	TERRY L. & TRINA R. HAKE	253	1014	18.800	0.612		14.412	0.000	14.412	627,787	NONE	3.776	
2-WL	TERRY L. & TRINA R. HAKE	253	1014	18.800	0.612		4.368	0.612	3.776	164,460	NONE	14.412	
2A-WL	ROGER P. & MARILYN I. OSBORN	259	1070	50.840	1.486		0.417	0.284	0.133	5,794	NONE	49,221	
2A-SL	ROGER P. & MARILYN I. OSBORN	259	1070	50.840	1.486		0.129	0.086	0.043	1,875	NONE	49,311	
4-WL	NINA LOUGHEED	273	999	72,000	2.541	0.734	5.833	0.924	4.909	213,847	NONE	49,716	14,100
4-T	NINA LOUGHEED	273	999	72,000	2.541	0.734	0.129	0.086	0.043	1,875	NONE	54,582	14,100



POGGEMEYER DESIGN GROUP, INC.
OHIO TURNPIKE COMMISSION
RIGHT OF WAY PLAN
STATE ROUTE 49
STA. 785+62.04 TO STA. 805+20.01
DATE: 5/92 SCALE: AS NOTED
CIP: 55-92-02 SHEET 118 OF 138

5180-002

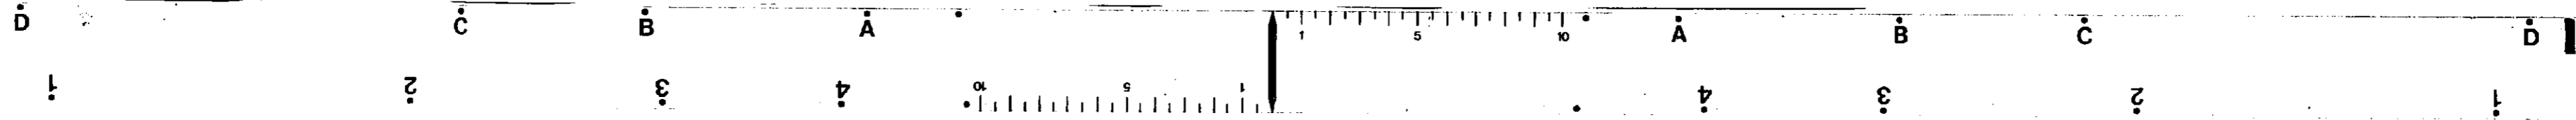

WILLIAMS COUNTY
NORTHWEST TOWNSHIP
T10S, R4W, SECTION 4

119
138

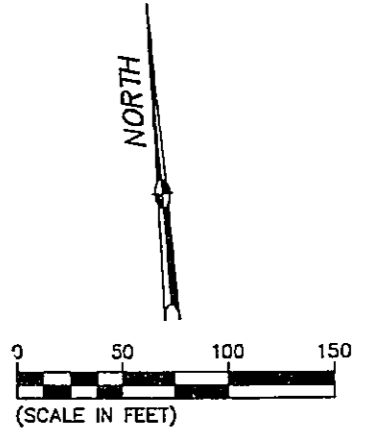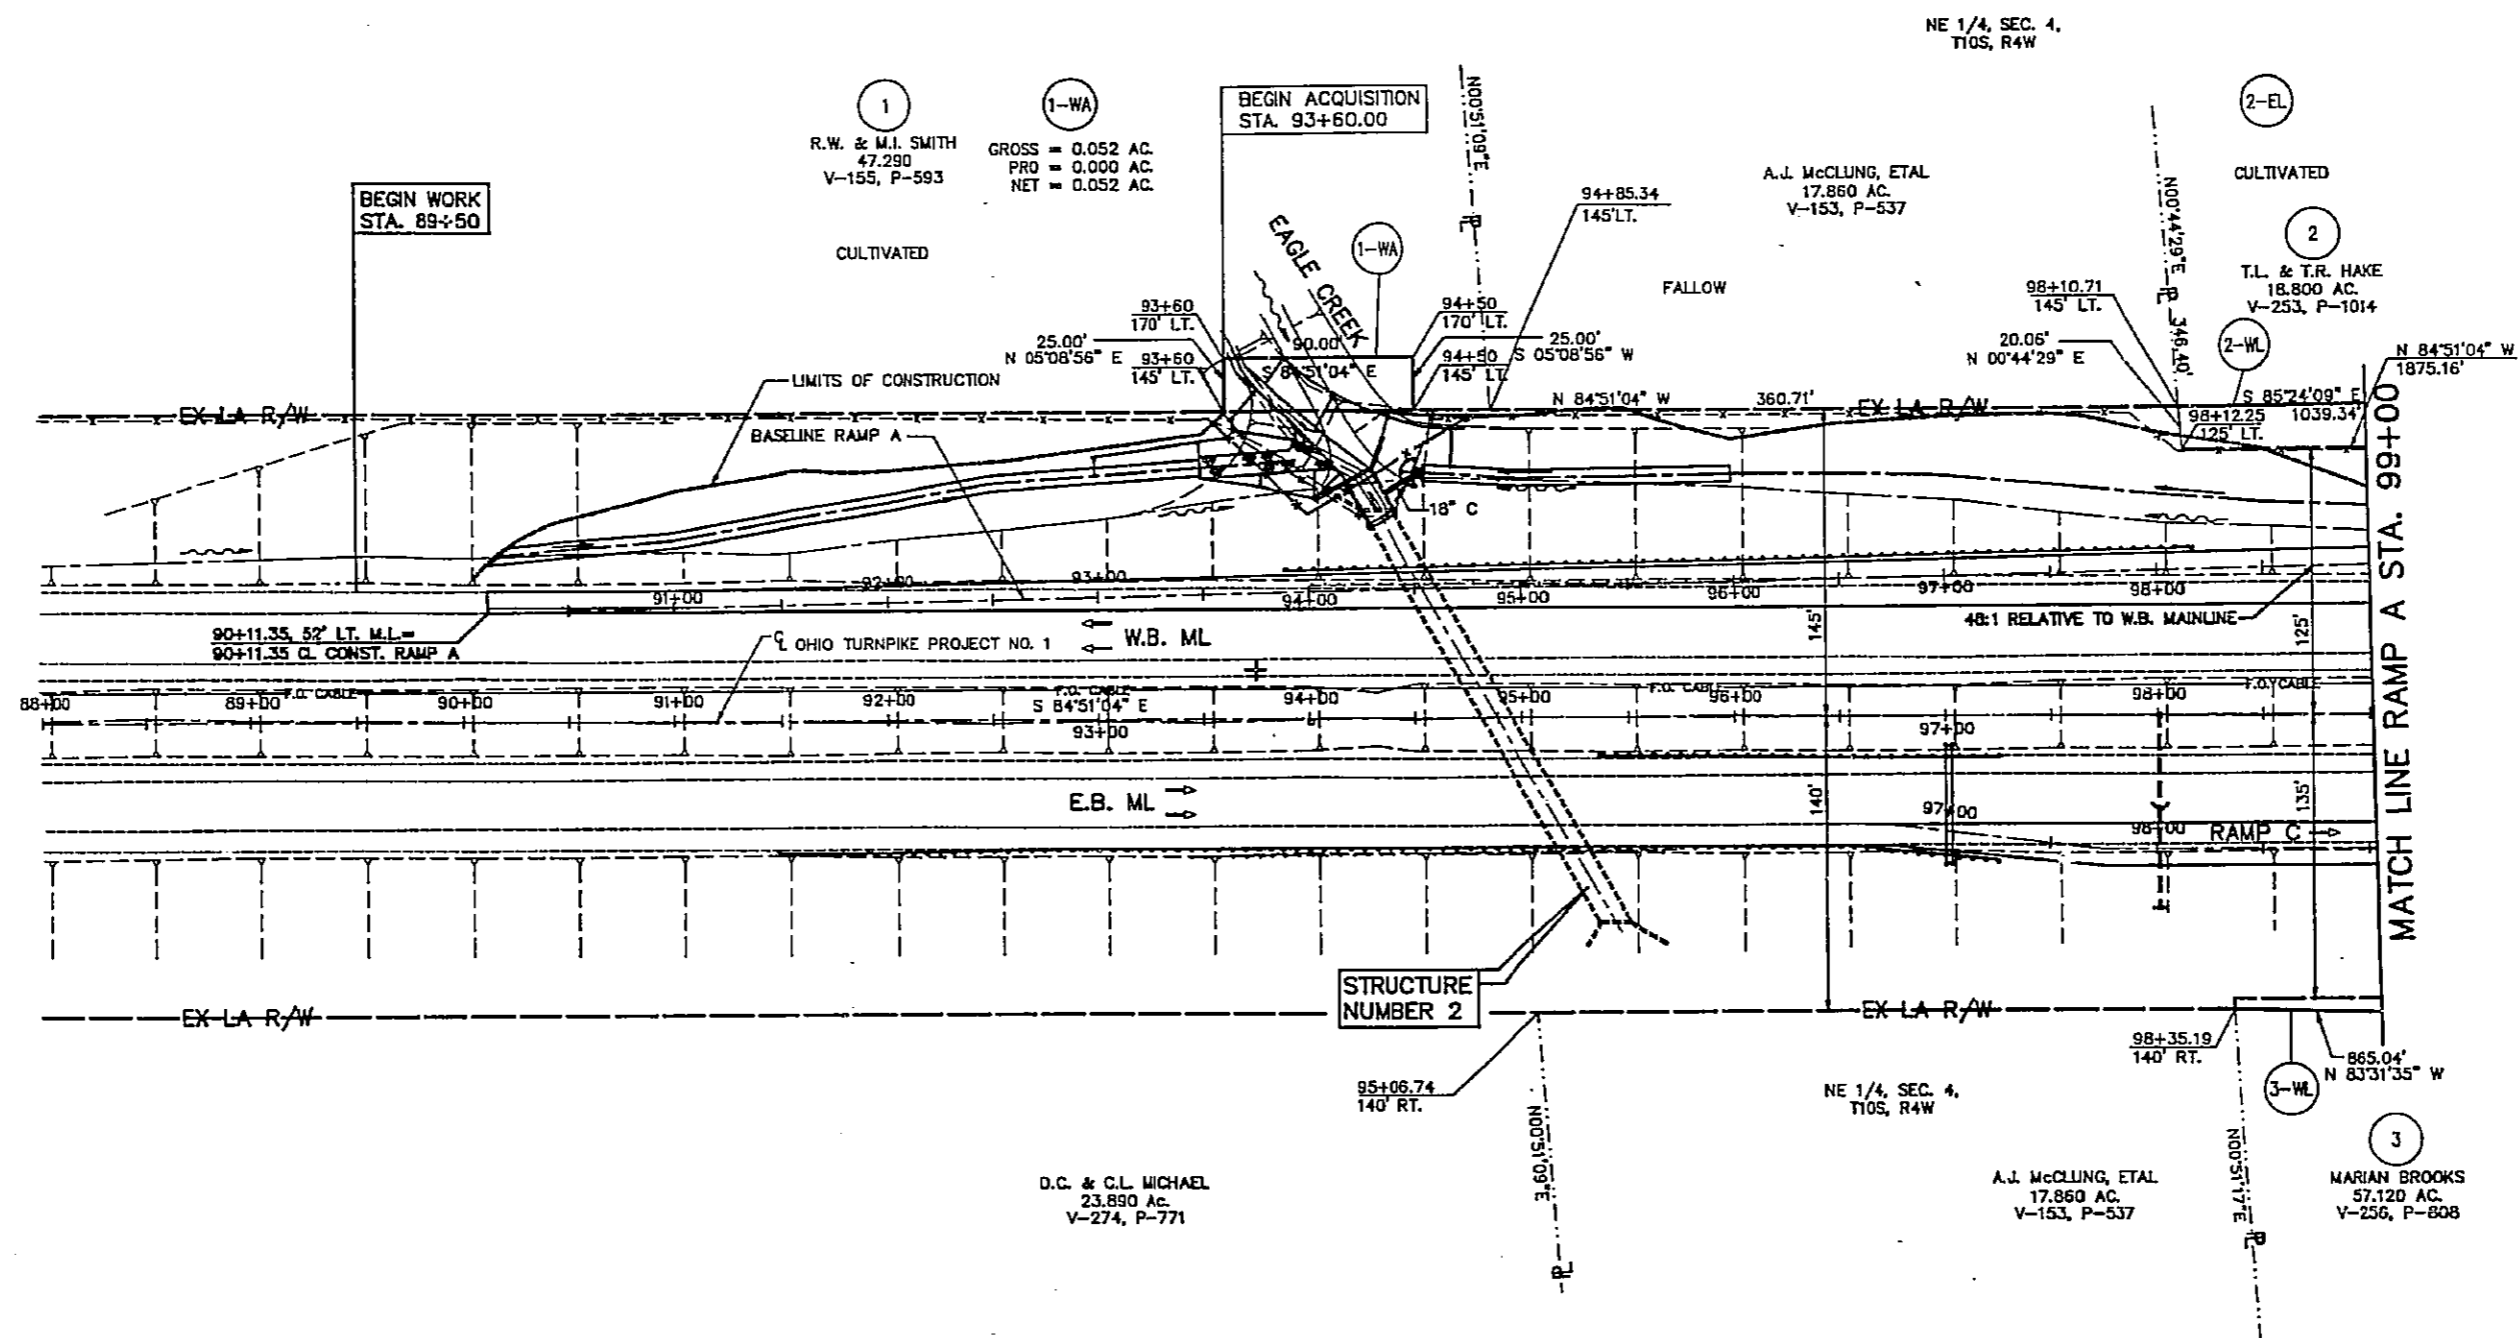

NOTE:
ALL STATIONING SHOWN IS MAINLINE
STATIONING UNLESS OTHERWISE NOTED.

SUMMARY OF ADDITIONAL RIGHT-OF-WAY

PARCEL	OWNER	DEED RECORDED		DEED AREA ACRES	TOTAL P.R.O. ACRES	GROSS TAKE ACRES	P.R.O. IN TAKE ACRES	NET TAKE			NET RESIDUE		REMARKS
		VOLUME	PAGE					LAND ACRES	SQ. FT.	BLDG.	LEFT ACRES	RIGHT ACRES	
1-WA	R.W. & M.I. SMITH	155	593	47.290	0.193	0.052	0.000	0.052	2,250	NONE	46.997		
2-WL	T.L. & T.R. HAKE	253	1014	18.800	0.612	4.388	0.612	3.776	164,460	NONE	14.412		
2-EL	T.L. & T.R. HAKE	253	1014	18.800	0.612	14.412	0.000	14.412	627,787	NONE	3.776		

POGGEMEYER DESIGN GROUP, INC.


OHIO TURNPIKE COMMISSION

RIGHT OF WAY PLAN
RAMP-A

STA. 88+00.00 TO STA. 99+00


DATE: 5/92 SCALE: 1" = 50'
CIP: 55-92-02 SHEET 119 OF 138

5180-002

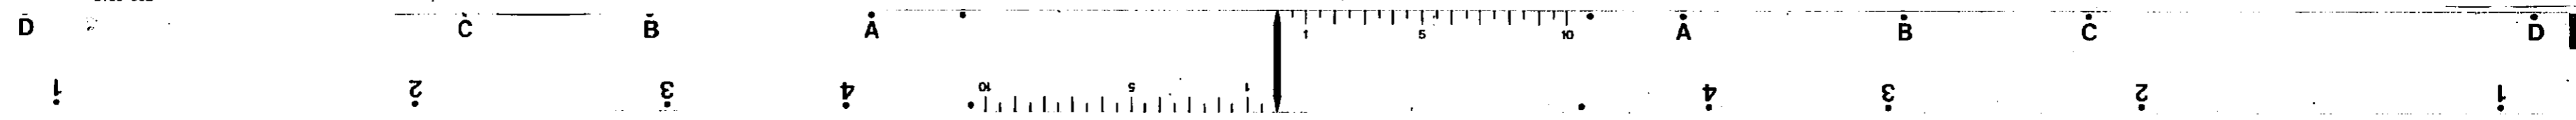

WILLIAMS COUNTY
NORTHWEST TOWNSHIP
T10S, R4W, SECTION 4.

120
138

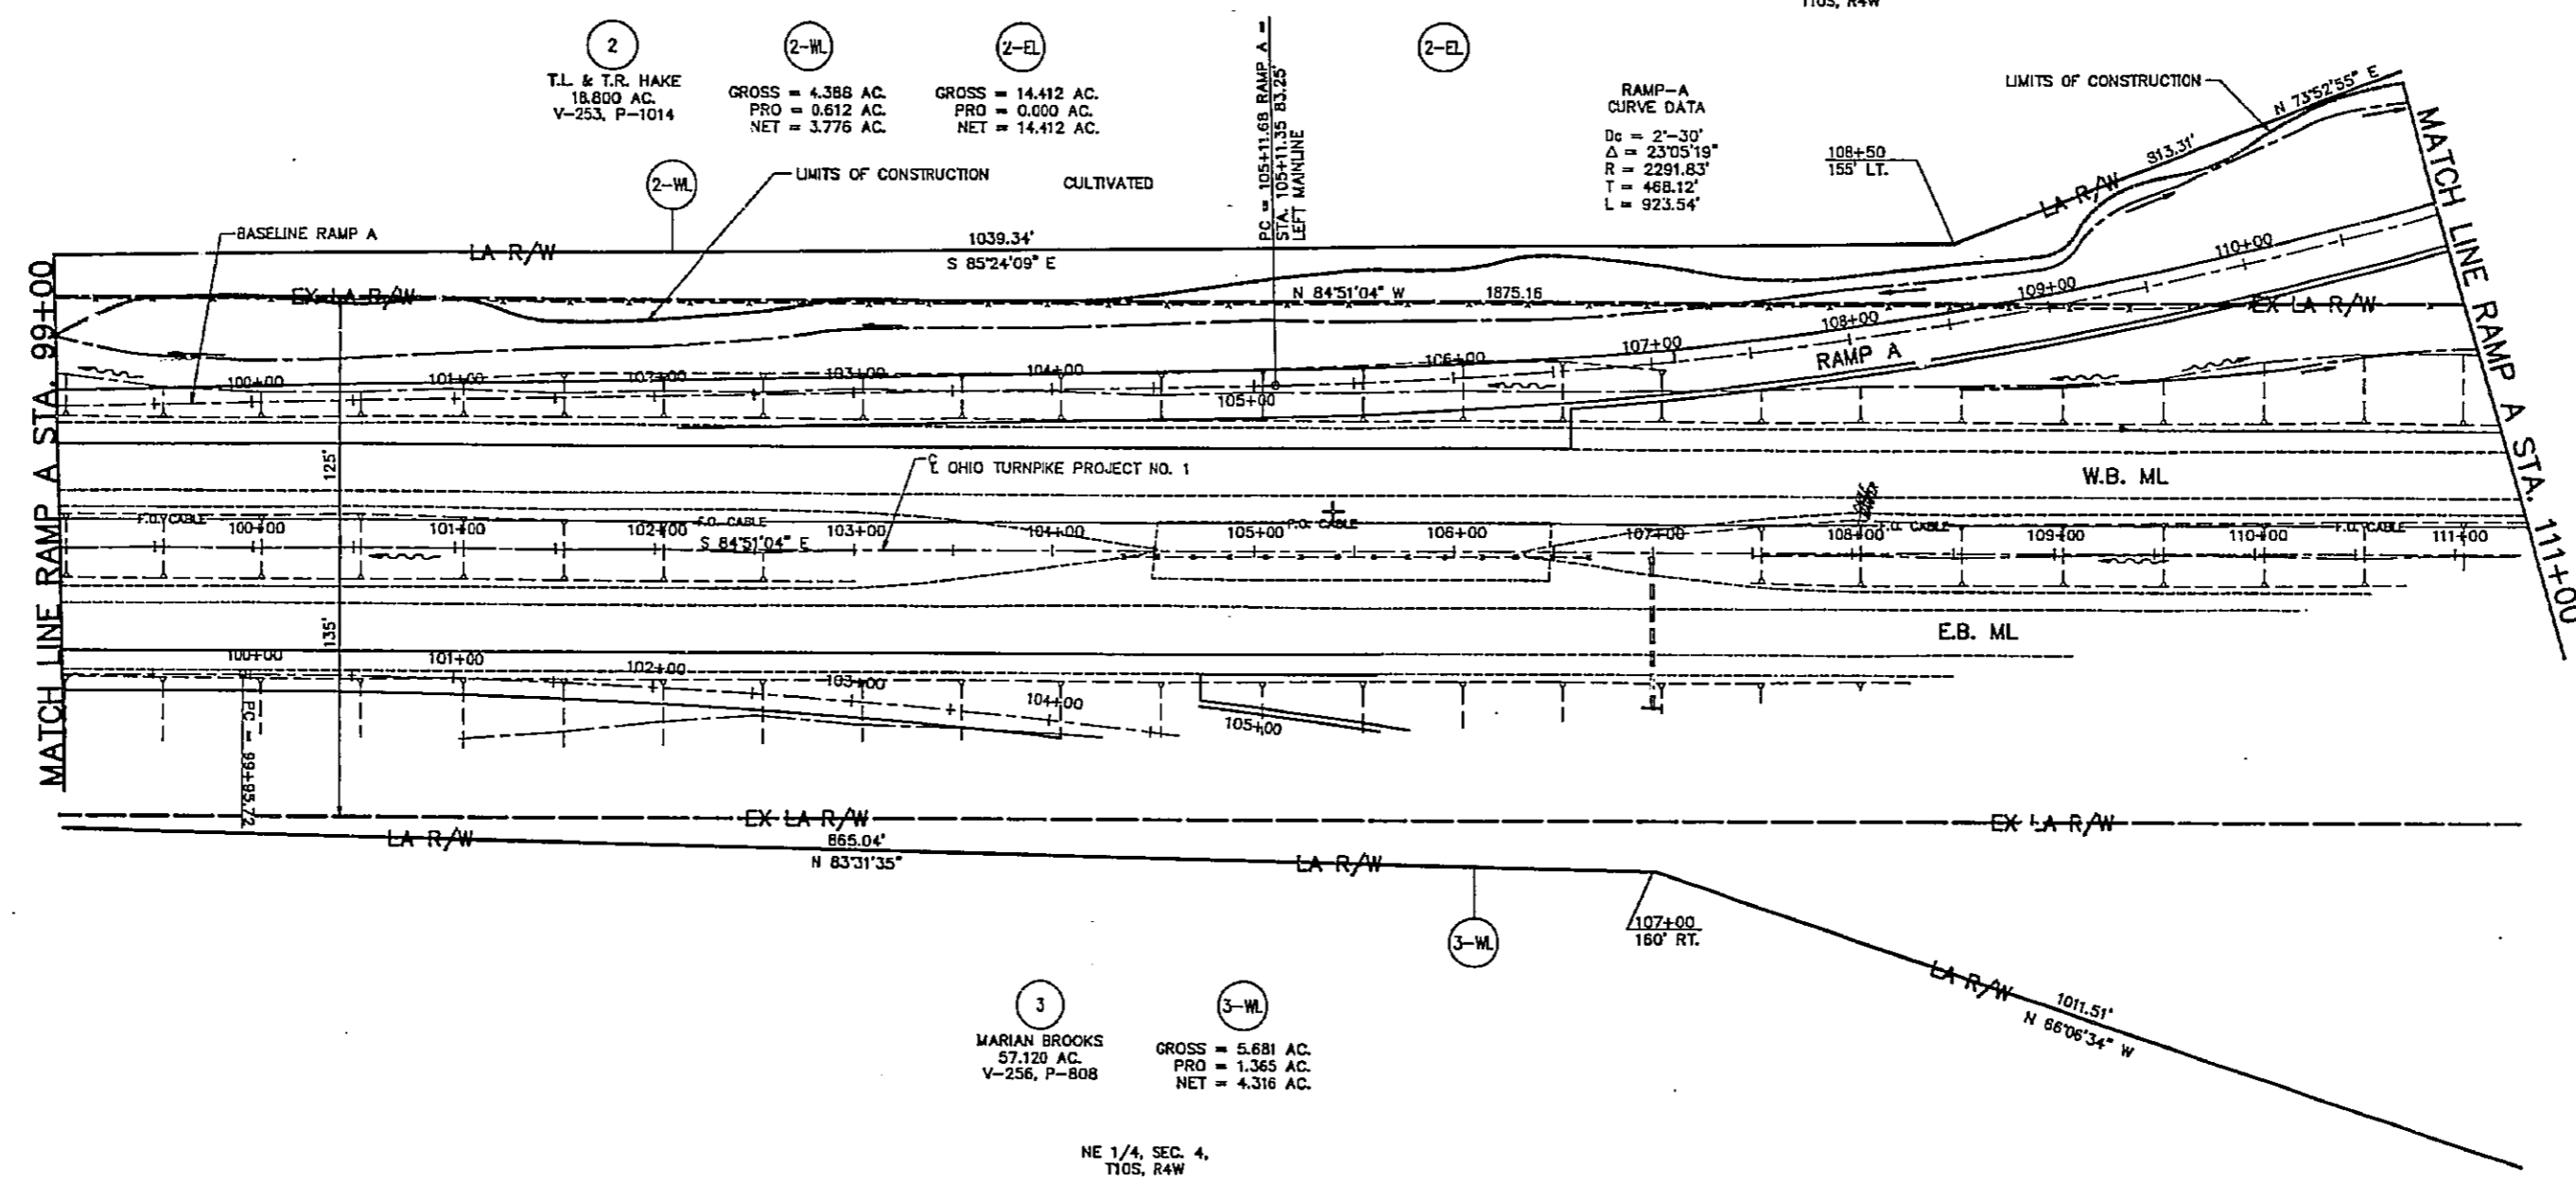


NOTE:
ALL STATIONING SHOWN IS MAINLINE
STATIONING UNLESS OTHERWISE NOTED.

SUMMARY OF ADDITIONAL RIGHT-OF-WAY

PARCEL	OWNER	DEED RECORDED		DEED AREA ACRES	TOTAL P.R.O. ACRES	GROSS TAKE ACRES	P.R.O. IN TAKE ACRES	NET TAKE		NET RESIDUE		REMARKS
		VOLUME	PAGE					LAND ACRES	SQ. FT.	BLDG.	LEFT ACRES	
2-WL	T.L. & T.R. HAKE	253	1014	18.800	0.612	4.388	0.612	3.776	164,460	NONE	14.412	
2-EL	T.L. & T.R. HAKE	253	1014	18.800	0.612	14.412	0.000	14.412	627,787	NONE	3.776	


POGGEMEYER DESIGN GROUP, INC.
OHIO TURNPIKE COMMISSION
RIGHT OF WAY PLAN
RAMP-A
STA. 99+00 TO STA. 111+00
DATE: 5/92 SCALE: 1" = 50'
CIP: 55-92-02 SHEET 120 OF 138

5180-002

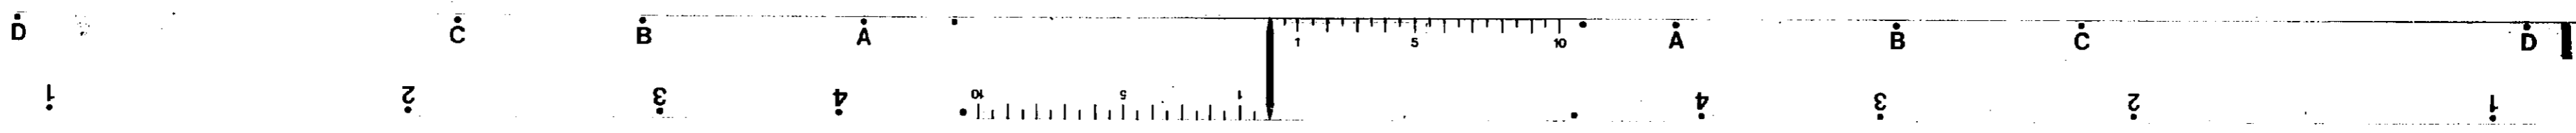


WILLIAMS COUNTY
NORTHWEST TOWNSHIP
T10S, R4W, SECTION 3 AND SECTION 4

121
138

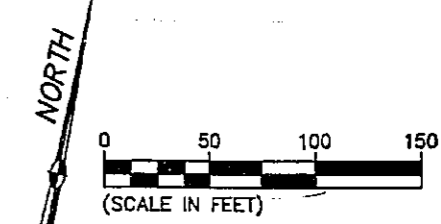


NOTE:
ALL STATIONING SHOWN IS MAINLINE
STATIONING UNLESS OTHERWISE NOTED.

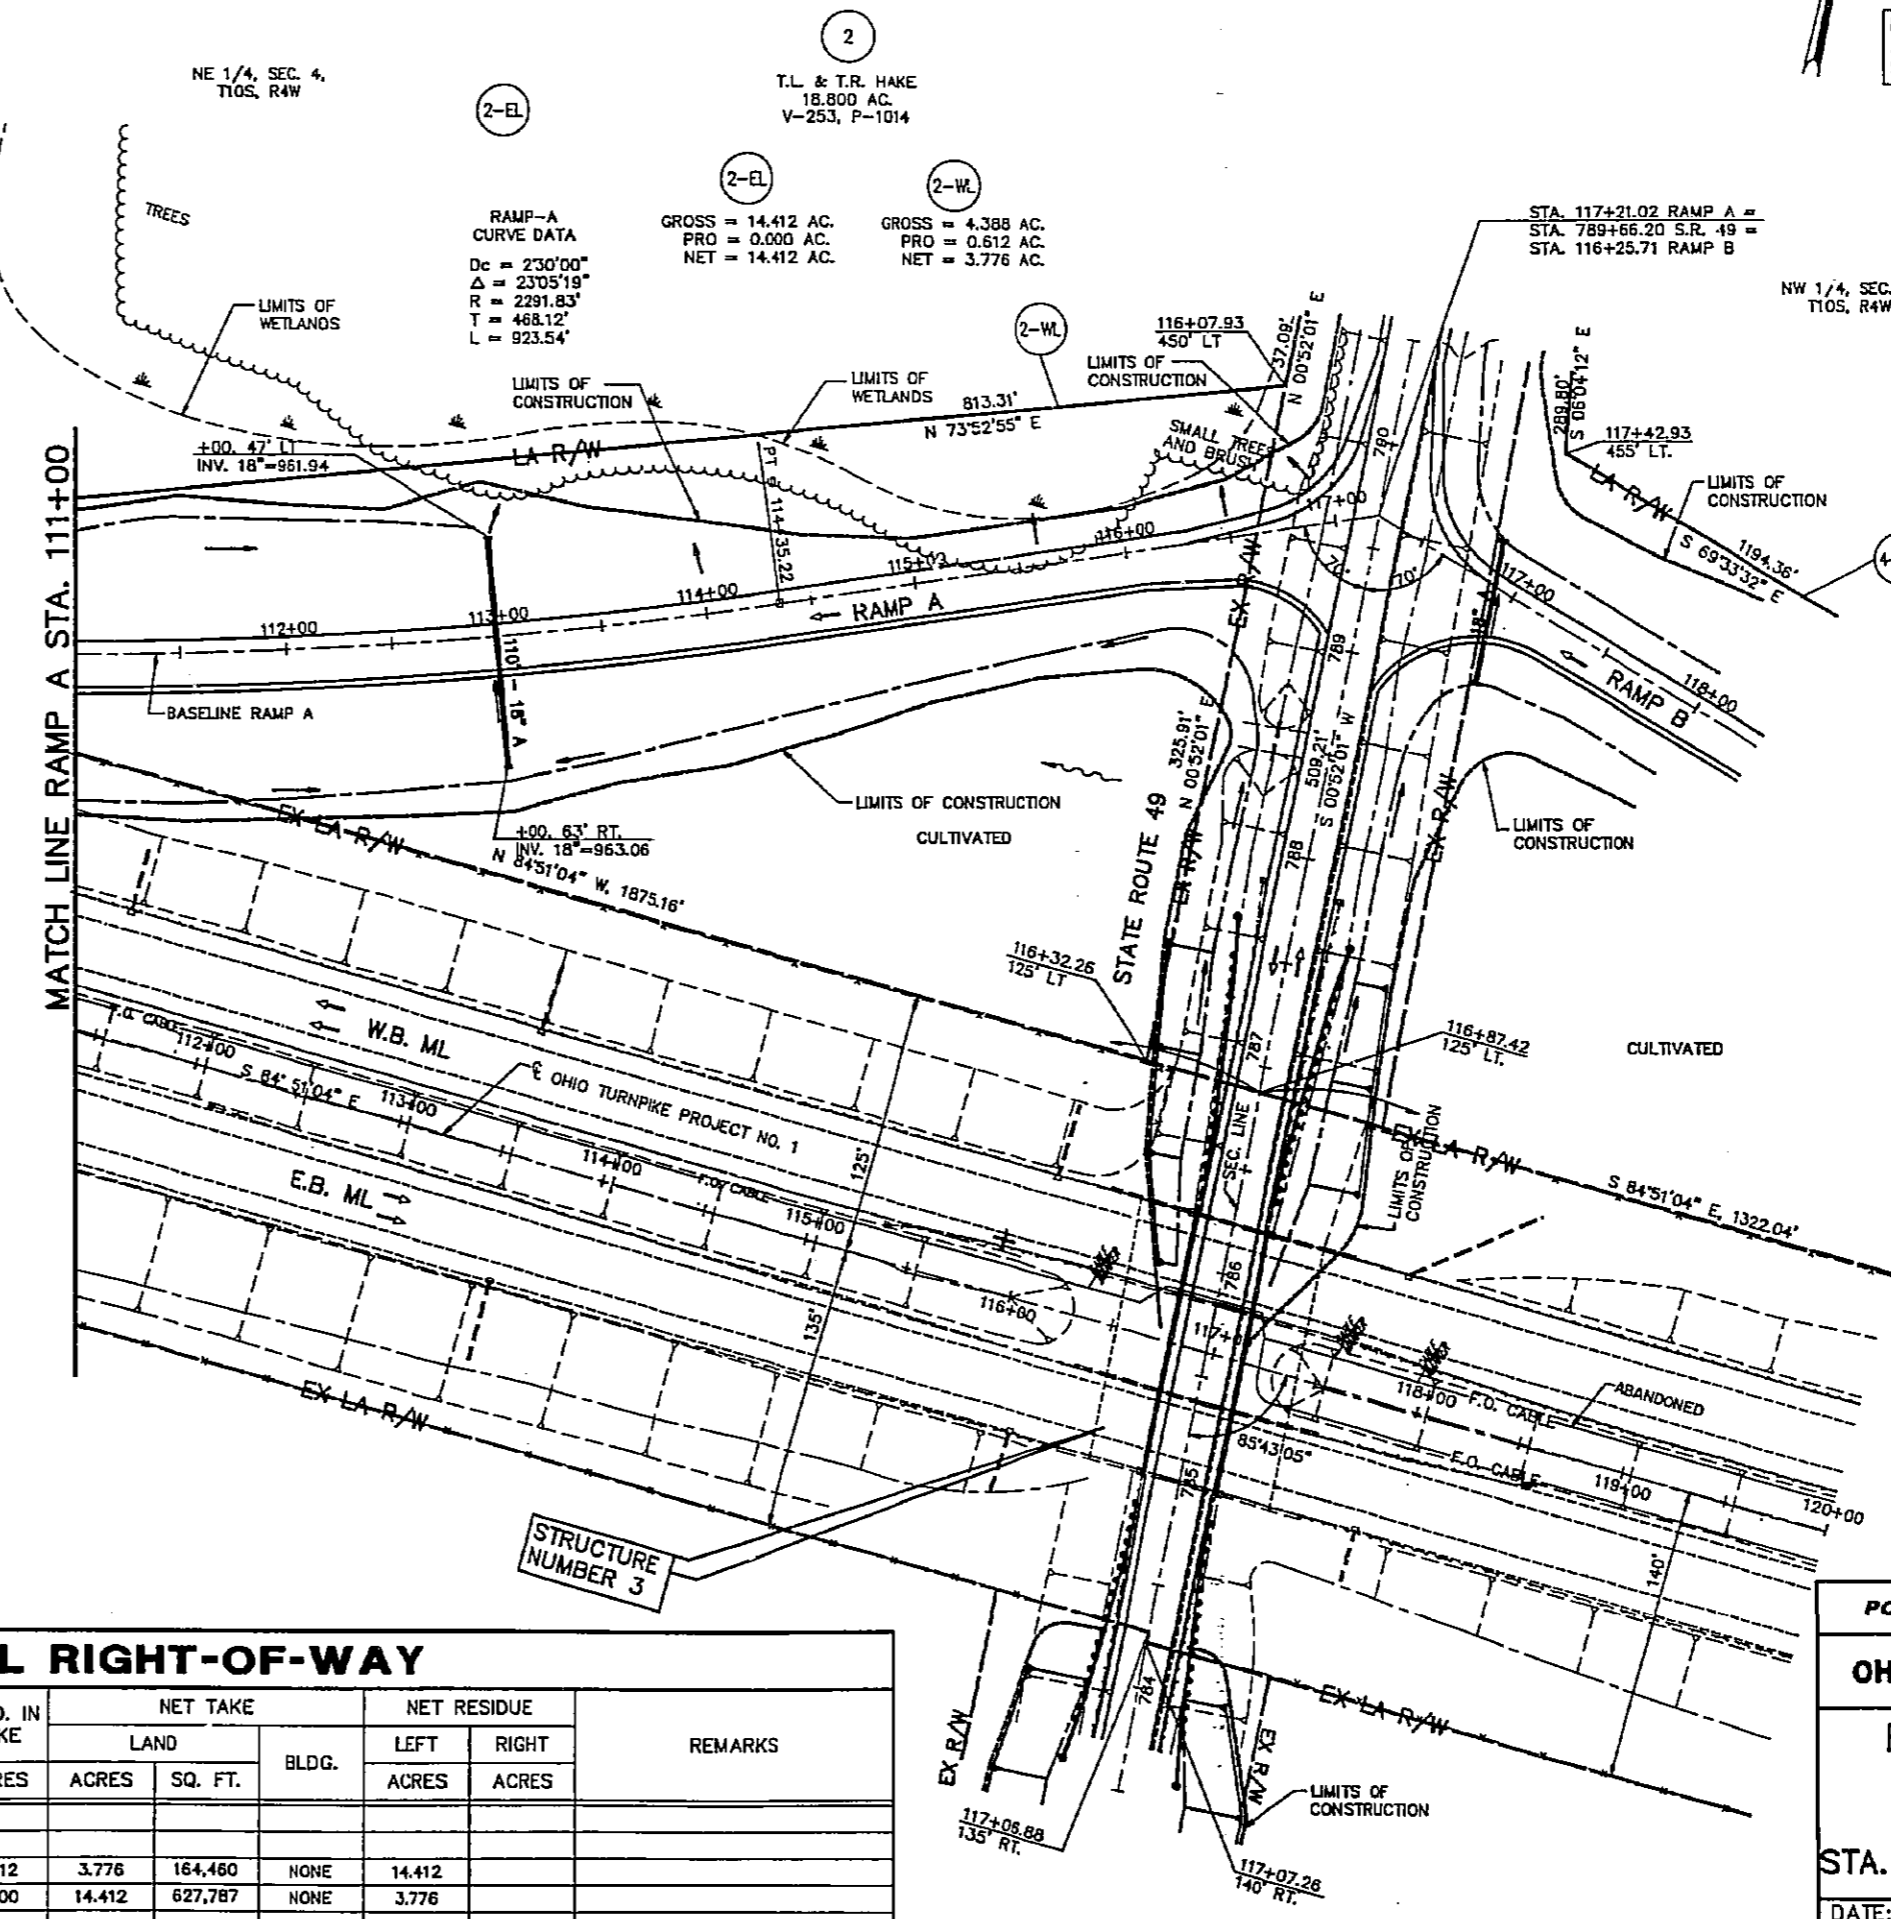

SUMMARY OF ADDITIONAL RIGHT-OF-WAY												
PARCEL	OWNER	DEED RECORDED		DEED AREA ACRES	TOTAL P.R.O. ACRES	GROSS TAKE ACRES	P.R.O. IN TAKE ACRES	NET TAKE		NET RESIDUE		REMARKS
		VOLUME	PAGE					LAND ACRES	BLDG. SQ. FT.	LEFT ACRES	RIGHT ACRES	
2-WL	T.L. & T.R. HAKE	253	101+	18.800	0.612	4.388	0.612	3.776	164,460	NONE	14.412	
2-EL	T.L. & T.R. HAKE	253	101+	18.800	0.612	14.412	0.000	14.412	627,787	NONE	3.776	



POGGEMEYER DESIGN GROUP, INC.
OHIO TURNPIKE COMMISSION
RIGHT OF WAY PLAN
RAMP-A
STA. 111+00 TO STA. 117+21.02
DATE: 5/92 SCALE: 1" = 50'
CIP: 55-92-02 SHEET 121 OF 138

5160-002

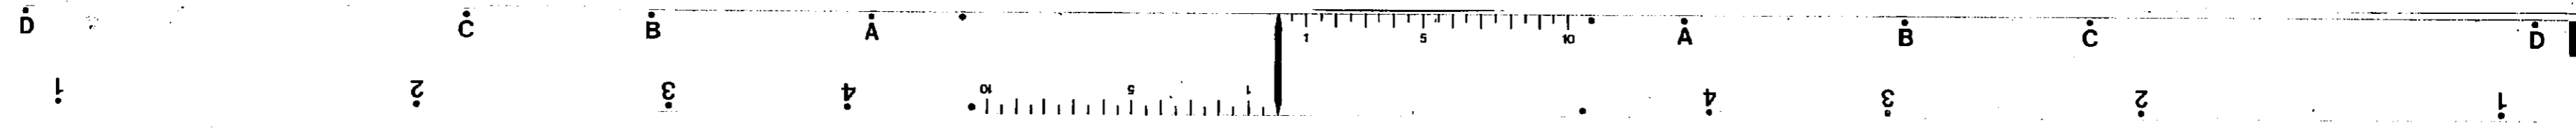

SUMMARY OF ADDITIONAL RIGHT-OF-WAY													
PARCEL	OWNER	DEED RECORDED		DEED AREA ACRES	TOTAL P.R.O. ACRES	GROSS TAKE ACRES	P.R.O. IN TAKE ACRES	NET TAKE		NET RESIDUE		REMARKS	
		VOLUME	PAGE					LAND ACRES	SQ. FT.	BLDG.	LEFT ACRES		RIGHT ACRES
4-WL	N. LOUGHEED	273	999	72.000	3.275	5.833	0.924	4.909	213,847	NONE	49,716	14,100	

WILLIAMS COUNTY
NORTHWEST TOWNSHIP
T10S, R4W, SECTION 3 AND SECTION 4

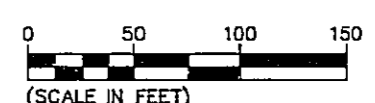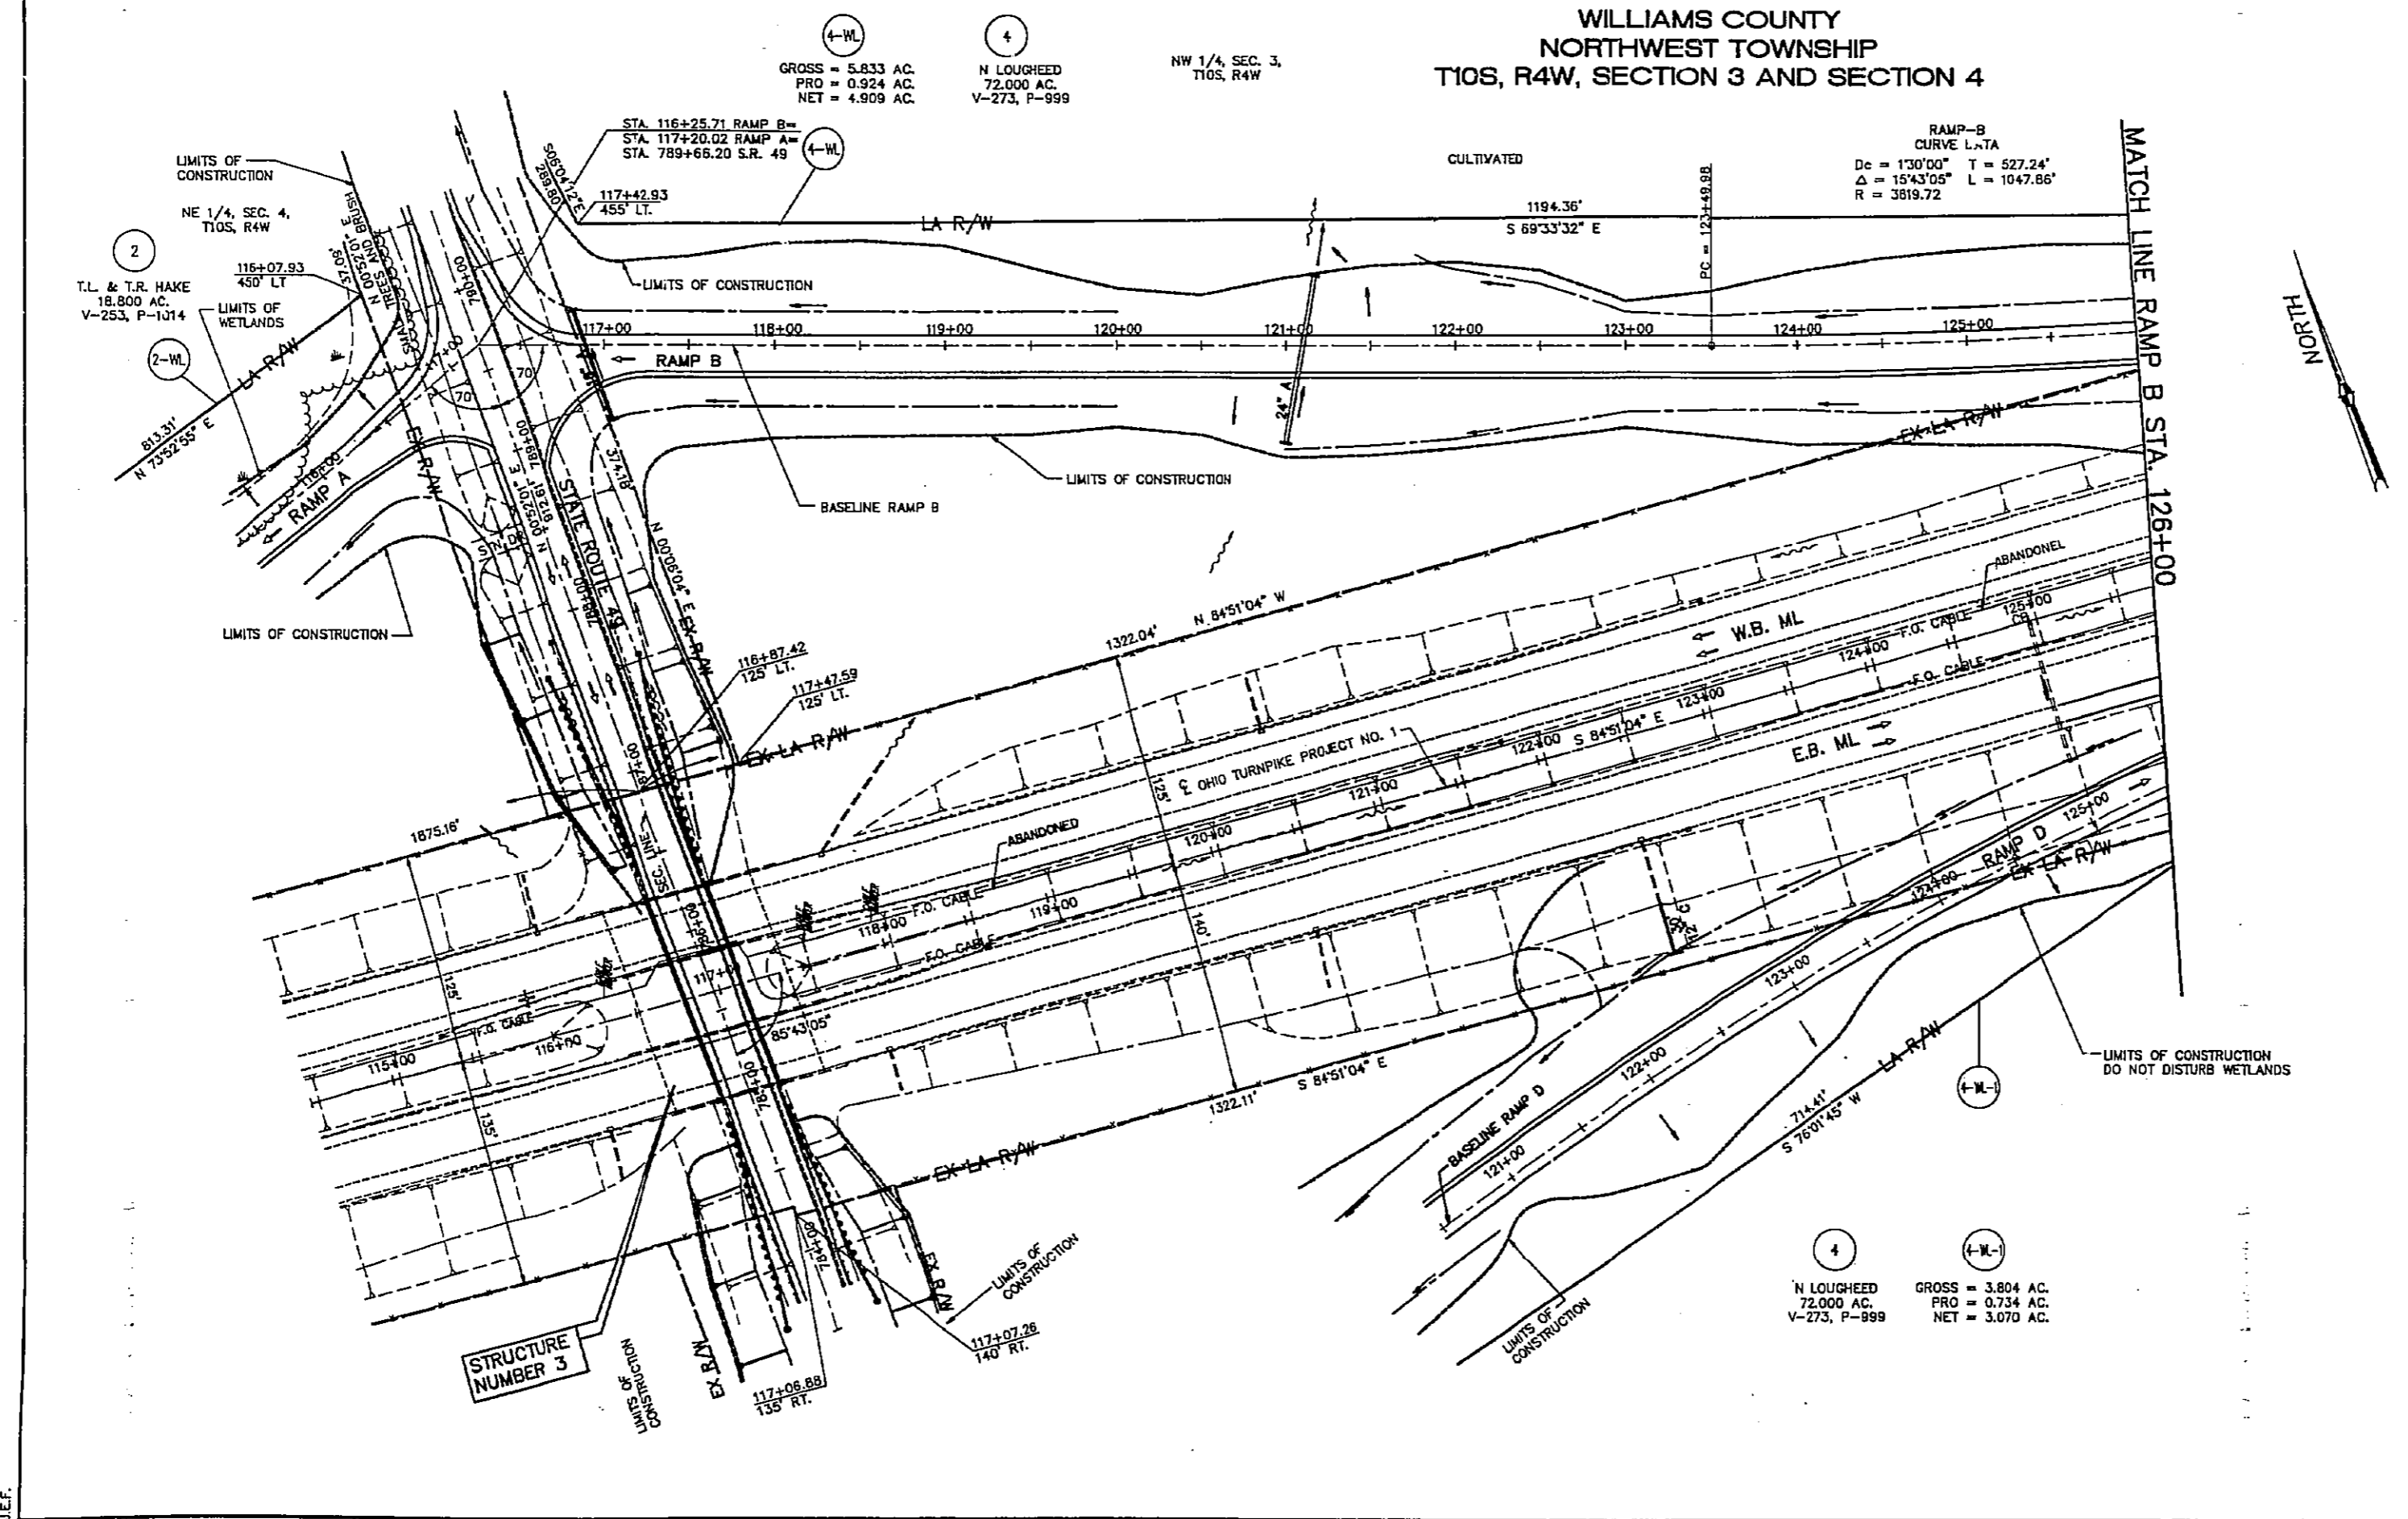

NOTE:
ALL STATIONING SHOWN IS MAINLINE
STATIONING UNLESS OTHERWISE NOTED.

POGGEMEYER DESIGN GROUP, INC.


OHIO TURNPIKE COMMISSION

**RIGHT OF WAY PLAN
RAMP-B**

STA. 116+25.71 STA. 126+00


DATE: 5/92 SCALE: 1" = 50'
CIP: 55-92-02 SHEET 122 OF 138

5180-002

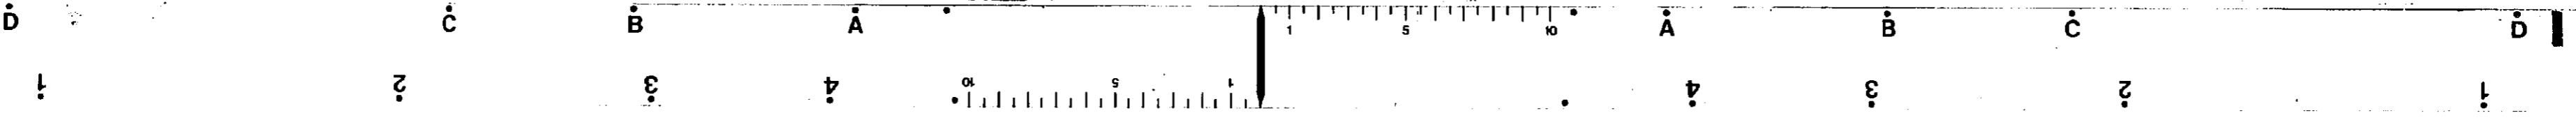

WILLIAMS COUNTY
NORTHWEST TOWNSHIP
T10S, R4W, SECTION 3

123
138

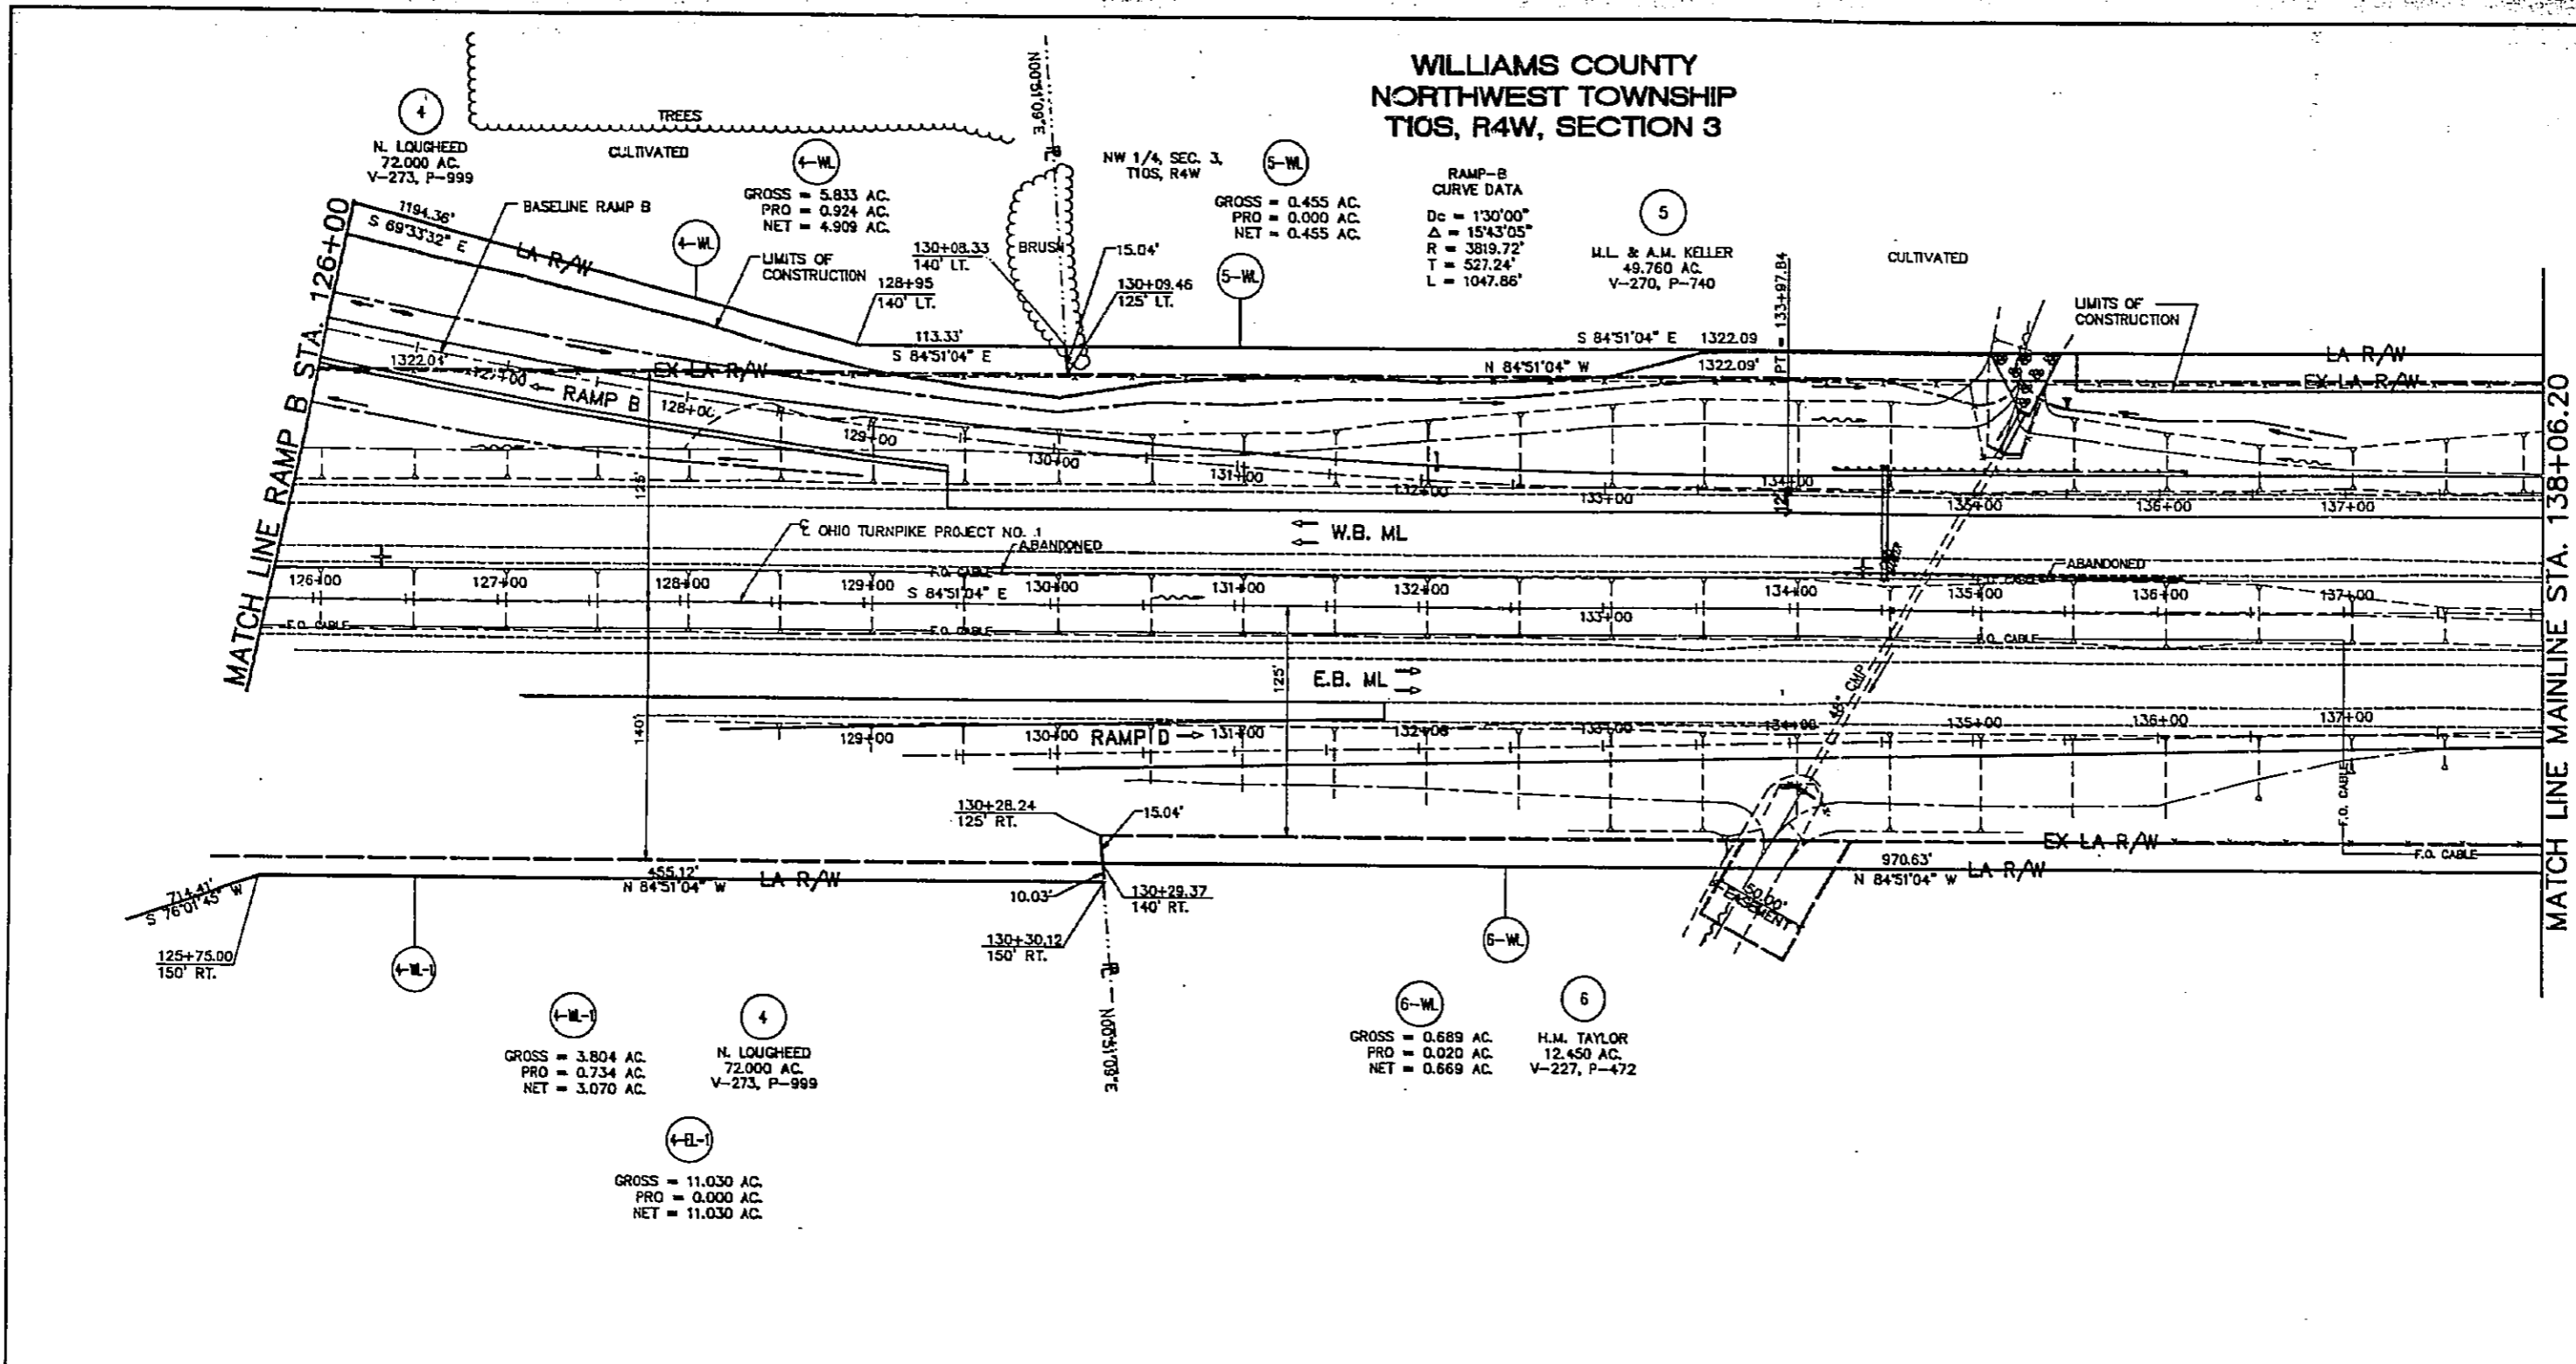

NORTH

(SCALE IN FEET)

NOTE:
ALL STATIONING SHOWN IS MAINLINE
STATIONING UNLESS OTHERWISE NOTED.

SUMMARY OF ADDITIONAL RIGHT-OF-WAY

PARCEL	OWNER	DEED RECORDED		DEED AREA ACRES	TOTAL P.R.O. ACRES	GROSS TAKE ACRES	P.R.O. IN TAKE ACRES	NET TAKE		NET RESIDUE		REMARKS	
		VOLUME	PAGE					LAND ACRES	BLDG. SQ. FT.	LEFT ACRES	RIGHT ACRES		
4-WL	N. LOUGHEED	273	999	72.000	3.275	5.833	0.924	4.909	213,847	NONE	49.716	14.100	
5-WL	M.L. & A.M. KELLER	270	740	49.760	0.351	0.455	0.000	0.455	19,831	NONE	48.954		

POGGEMEYER DESIGN GROUP, INC.


OHIO TURNPIKE COMMISSION

RIGHT OF WAY PLAN
RAMP-B

STA. 126+00 TO STA. 138+06.20


DATE: 5/92 SCALE: 1" = 50'
CIP: 55-92-02 SHEET 123 OF 138

5180-002

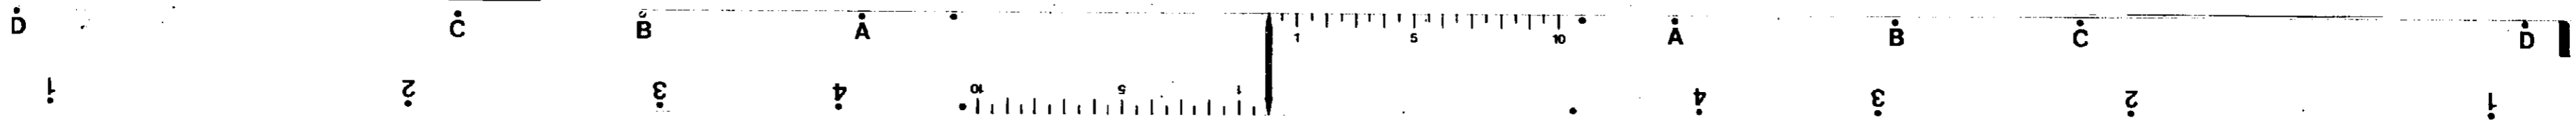


WILLIAMS COUNTY
NORTHWEST TOWNSHIP
T10S, R4W, SECTION 3

124
138

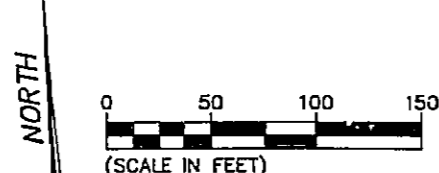

NOTE:
ALL STATIONING SHOWN IS MAINLINE
STATIONING UNLESS OTHERWISE NOTED.

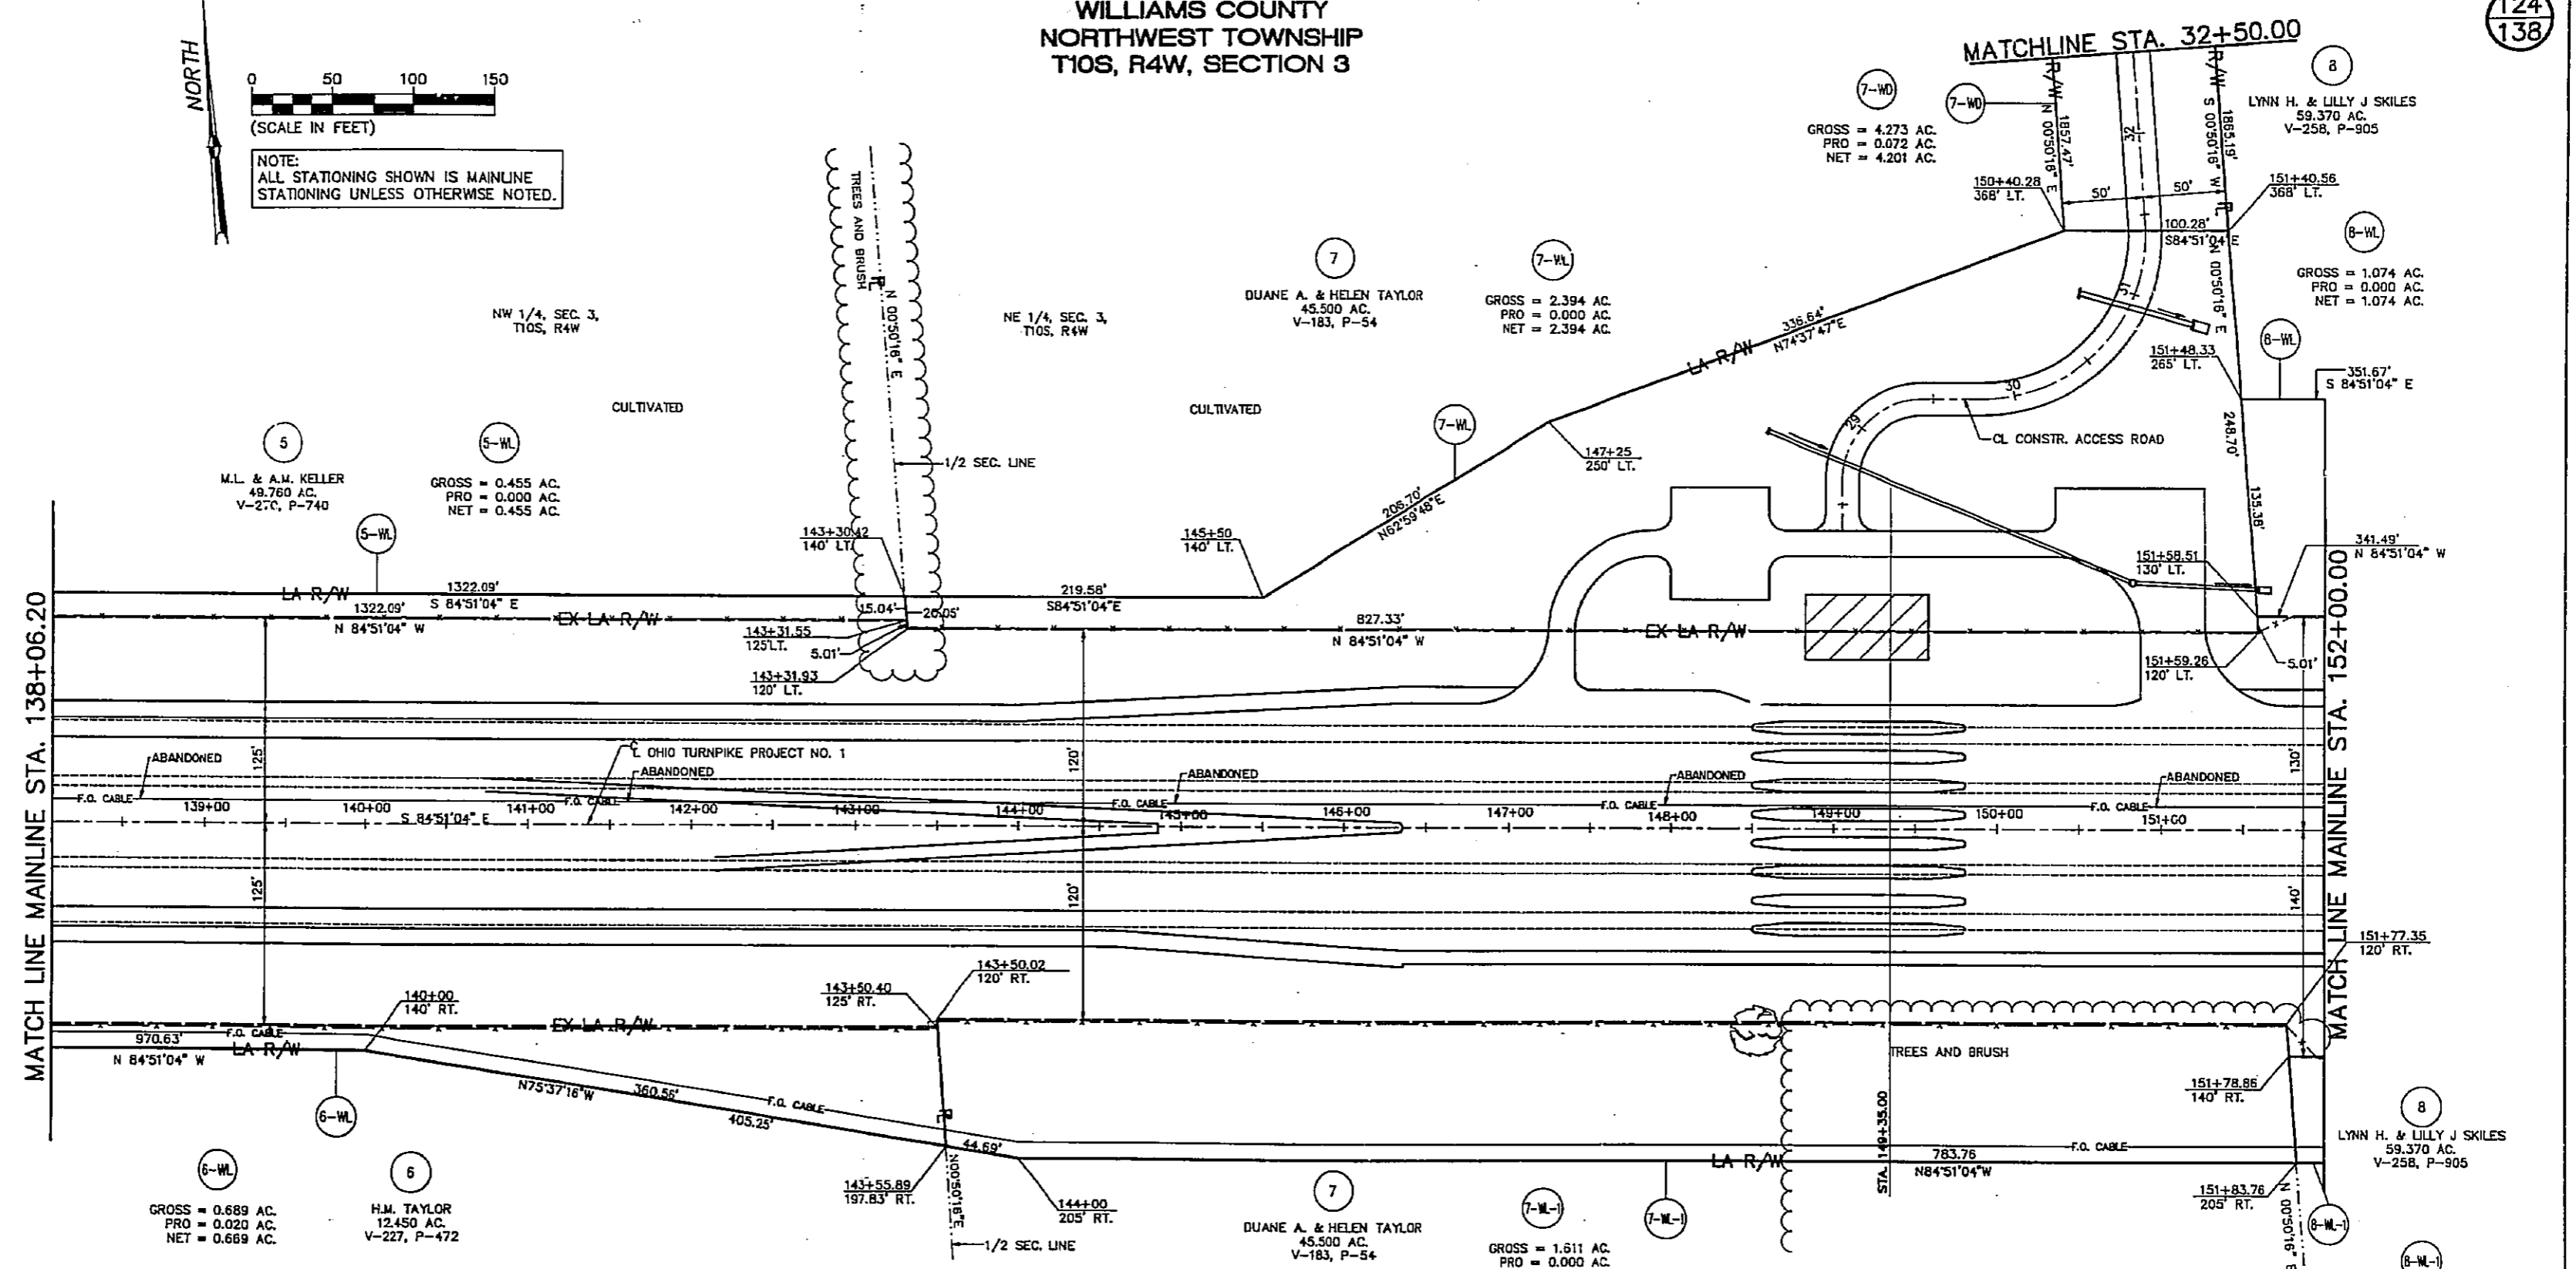

SUMMARY OF ADDITIONAL RIGHT-OF-WAY

PARCEL	OWNER	DEED RECORDED		DEED AREA ACRES	TOTAL P.R.O. ACRES	GROSS TAKE ACRES	P.R.O. IN TAKE ACRES	NET TAKE		NET RESIDUE		REMARKS
		VOLUME	PAGE					LAND ACRES	BLDG. SQ. FT.	LEFT ACRES	RIGHT ACRES	
5-WL	M.L. & A.M. KELLER	270	740	49.780	0.351	0.455	0.000	0.455	19,831	NONE	48.954	
7-WL	DUANE A. & HELEN TAYLOR	183	54	45.500	0.568	2.394	0.000	2.394	104,278	NONE	36.238	6.300
7-WD	DUANE A. & HELEN TAYLOR	183	54	45.500	0.568	4.273	0.072	4.201	182,996	NONE	34.431	6.300
8-WL	LYNN H. & LILLY J. SKILES	258	905	59.370	1.767	1.074	0.000	1.074	46,788	NONE	51.439	5.090

POGGEMEYER DESIGN GROUP, INC.


OHIO TURNPIKE COMMISSION

**RIGHT OF WAY PLAN
RAMP-B**



STA. 138+06.20 TO STA. 152+00.00

DATE: 5/92 SCALE: 1" = 50'
CIP: 55-92-02 SHEET 124 OF 138

5180-002

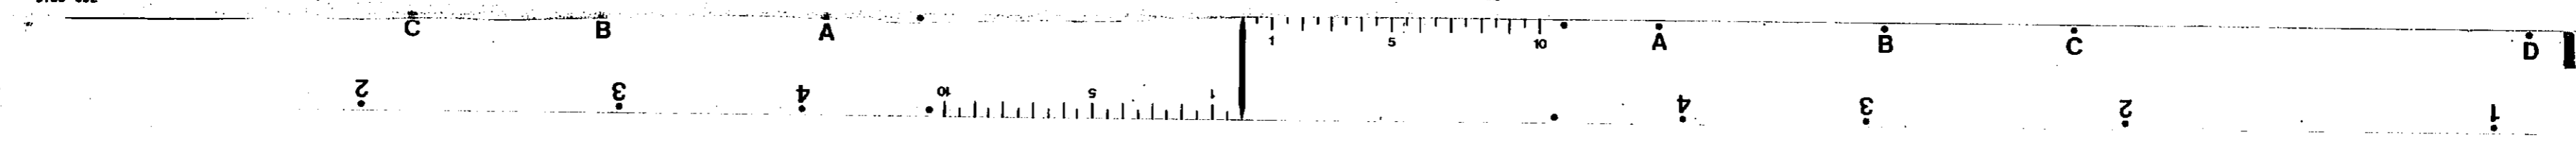

WILLIAMS COUNTY
NORTHWEST TOWNSHIP
T10S, R4W, SECTION 3

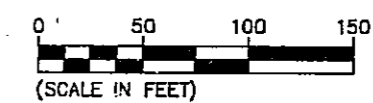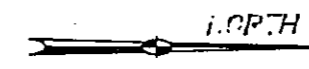


125
138

7
DUANE A. & HELEN TAYLOR
45.500 AC.
V-183, P-54

7-WD
GROSS = 4.273 AC.
PRO = 0.072 AC.
NET = 4.201 AC.

NE 1/4, SEC. 3,
T10S, R4W

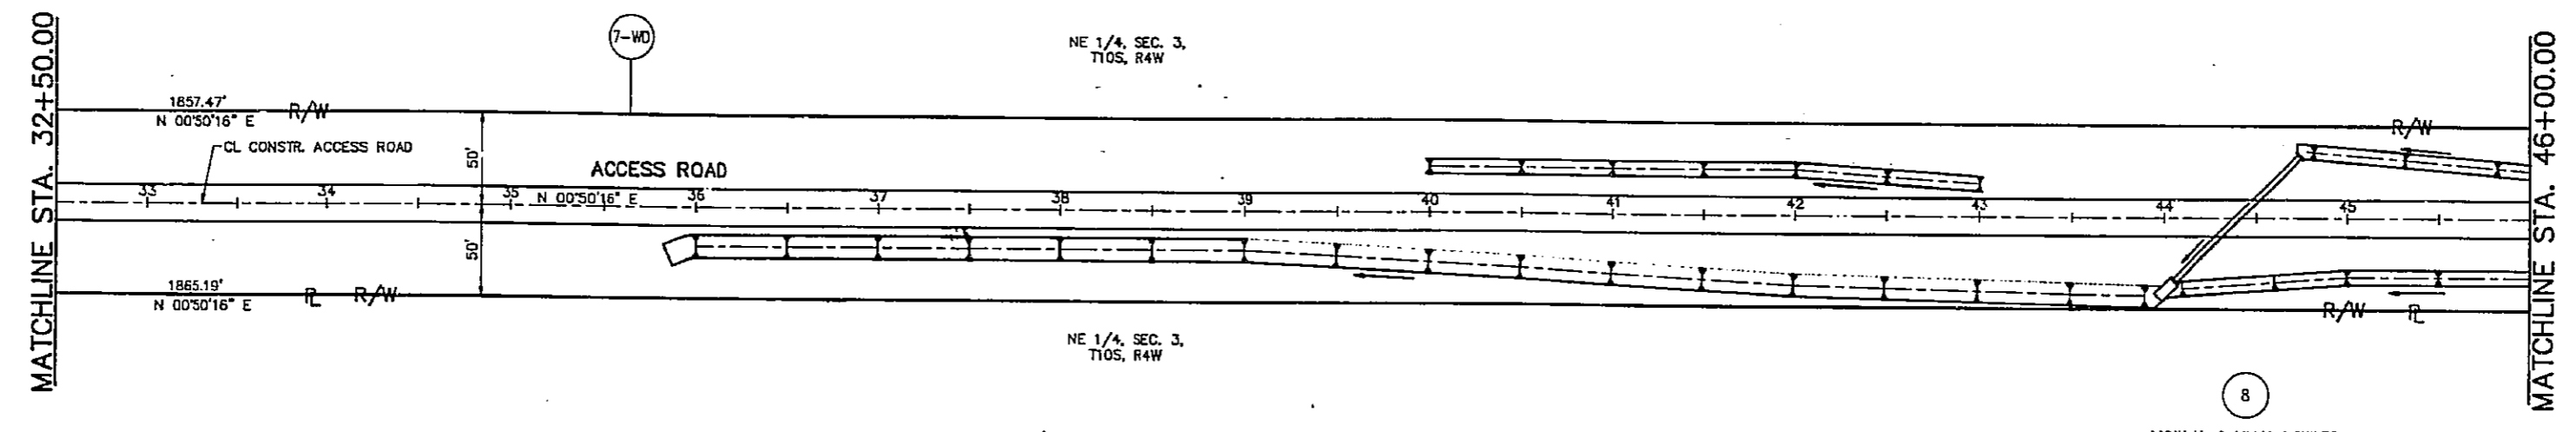


8
LYNN H. & LILLY J SKILES
59.370 AC.
V-258, P-805

7
DUANE A. & HELEN TAYLOR
45.500 AC.
V-183, P-54

7-WD
GROSS = 4.273 AC.
PRO = 0.072 AC.
NET = 4.201 AC.

NE 1/4, SEC. 3,
T10S, R4W

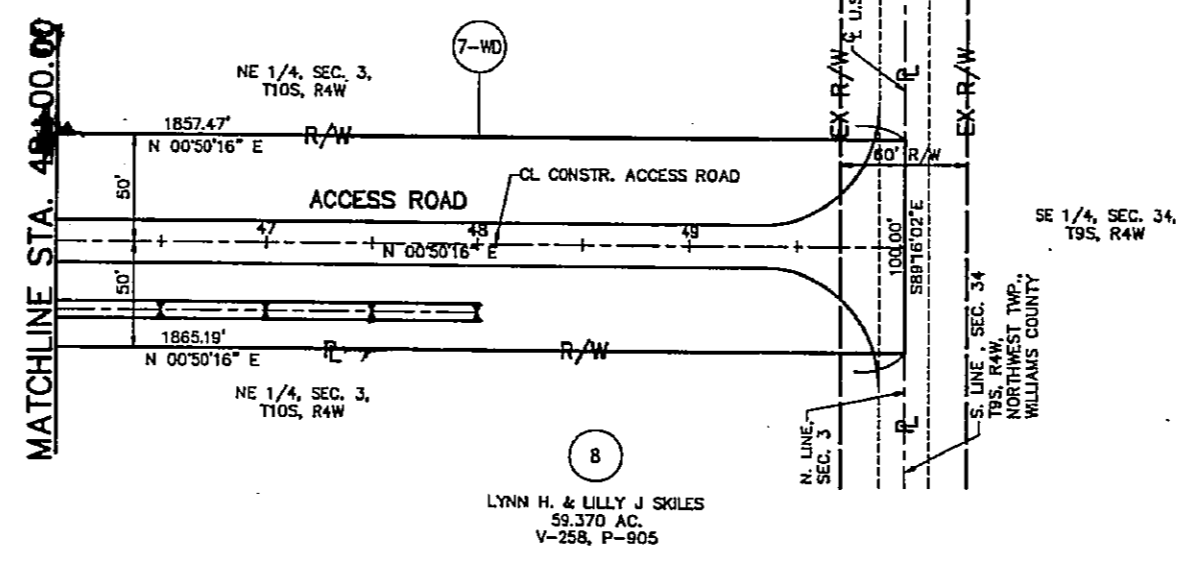

8
LYNN H. & LILLY J SKILES
59.370 AC.
V-258, P-805

SUMMARY OF ADDITIONAL RIGHT-OF-WAY

PARCEL	OWNER	DEED RECORDED		DEED AREA ACRES	TOTAL P.R.O. ACRES	GROSS TAKE ACRES	P.R.O. IN TAKE ACRES	NET TAKE			NET RESIDUE		REMARKS
		VOLUME	PAGE					LAND		BLDG.	LEFT ACRES	RIGHT ACRES	
								ACRES	SQ. FT.				
7-WD	DUANE A. & HELEN TAYLOR	183	54	45.500	0.568	4.273	0.072	4.201	182,896	NONE	34.431	6.300	

POGGEMEYER DESIGN GROUP, INC.


OHIO TURNPIKE COMMISSION

RIGHT OF WAY PLAN
ACCESS ROAD

DATE: 5/92
CIP: 55-92-02


SCALE: 1" = 50'
SHEET 125 OF 138

5180-002

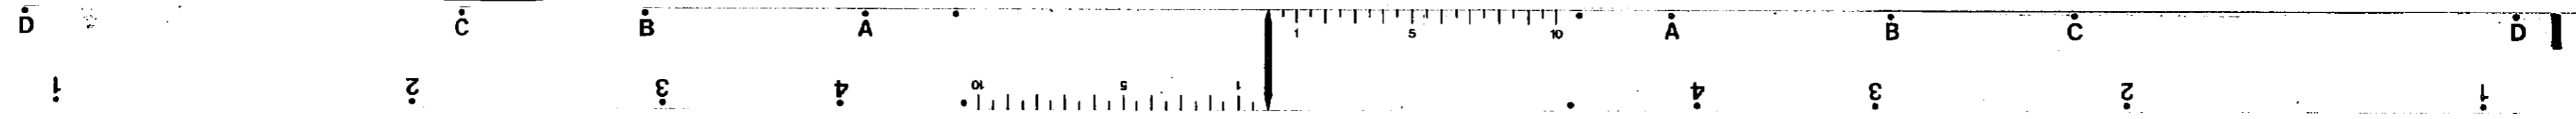

WILLIAMS COUNTY
NORTHWEST TOWNSHIP
T10S, R4W, SECTION 3

126
138

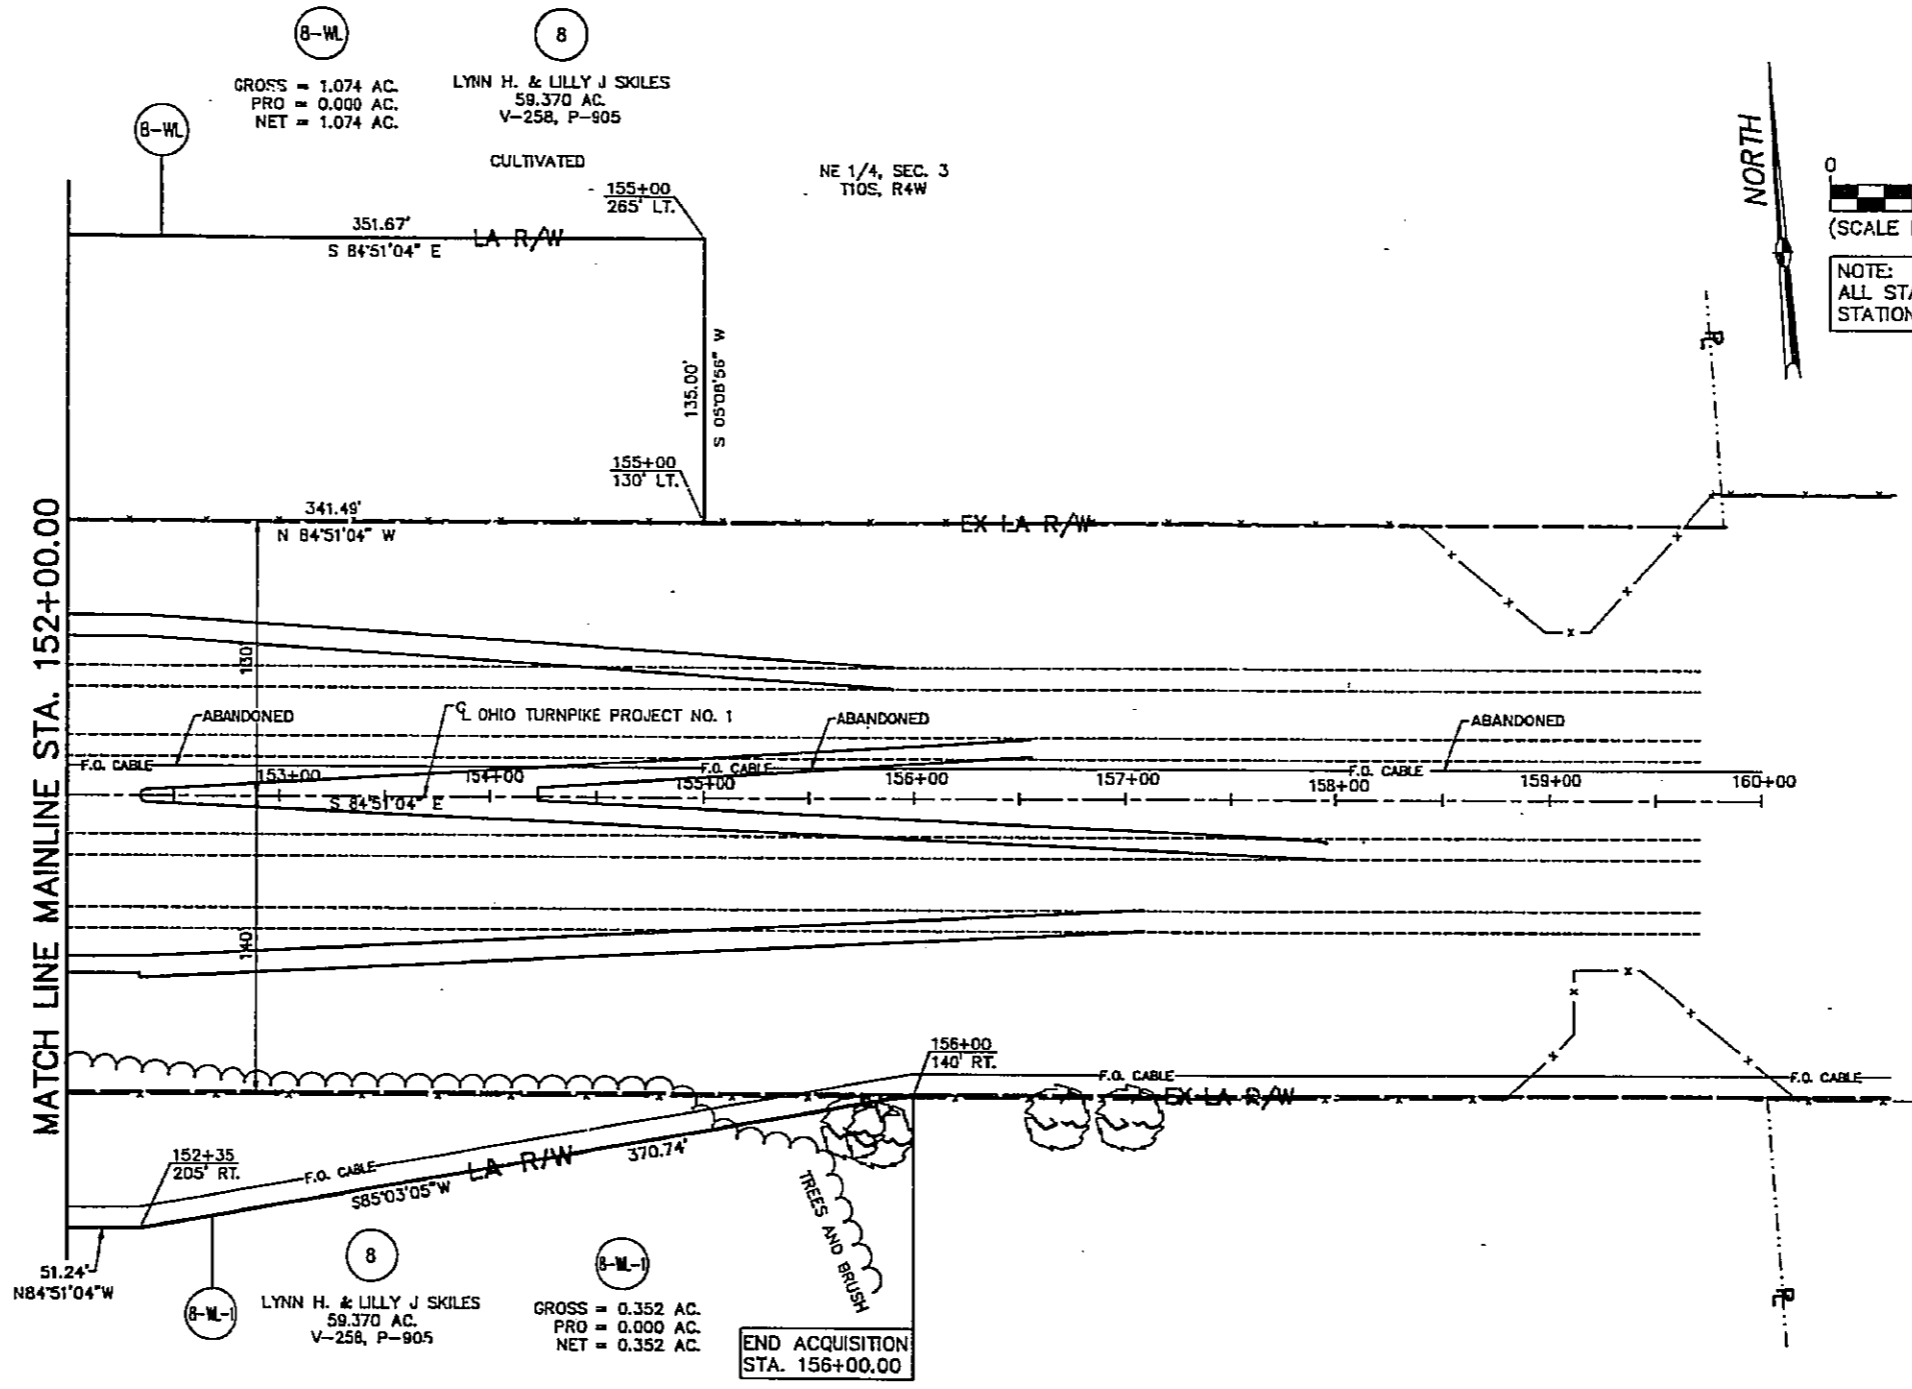

SUMMARY OF ADDITIONAL RIGHT-OF-WAY

PARCEL	OWNER	DEED RECORDED		DEED AREA ACRES	TOTAL P.R.O. ACRES	GROSS TAKE ACRES	P.R.O. IN TAKE ACRES	NET TAKE		NET RESIDUE		REMARKS	
		VOLUME	PAGE					LAND ACRES	BLDG. SQ. FT.	LEFT ACRES	RIGHT ACRES		
8-WL	LYNN H. & LILLY J. SKILES	258	905	59.370	1.767	1.074	0.000	1.074	46,788	NONE	51.438	5.080	

POGGEMEYER DESIGN GROUP, INC.


OHIO TURNPIKE COMMISSION

RIGHT OF WAY PLAN
RAMP-B

STA. 152+00 TO STA. 160+00

DATE: 5/92 SCALE: 1" = 50'
CIP: 55-92-02 SHEET 126 OF 138


5180-002

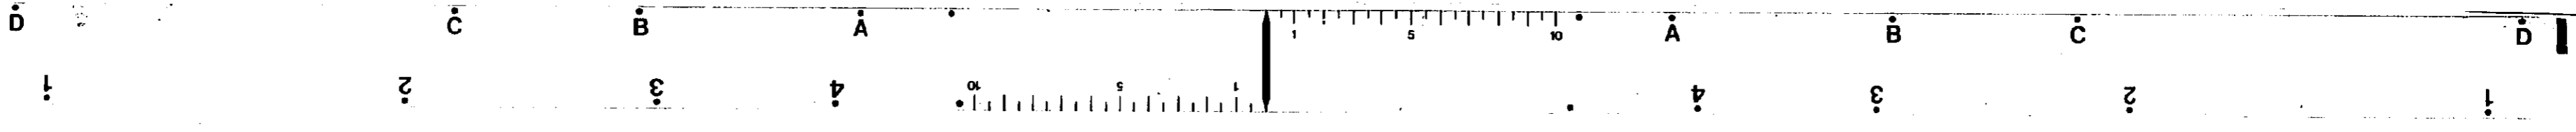


WILLIAMS COUNTY
NORTHWEST TOWNSHIP
T10S, R4W, SECTION 4

127
138

NORTH

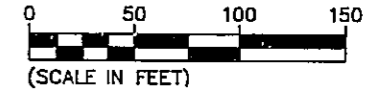

NOTE:
ALL STATIONING SHOWN IS MAINLINE
STATIONING UNLESS OTHERWISE NOTED.

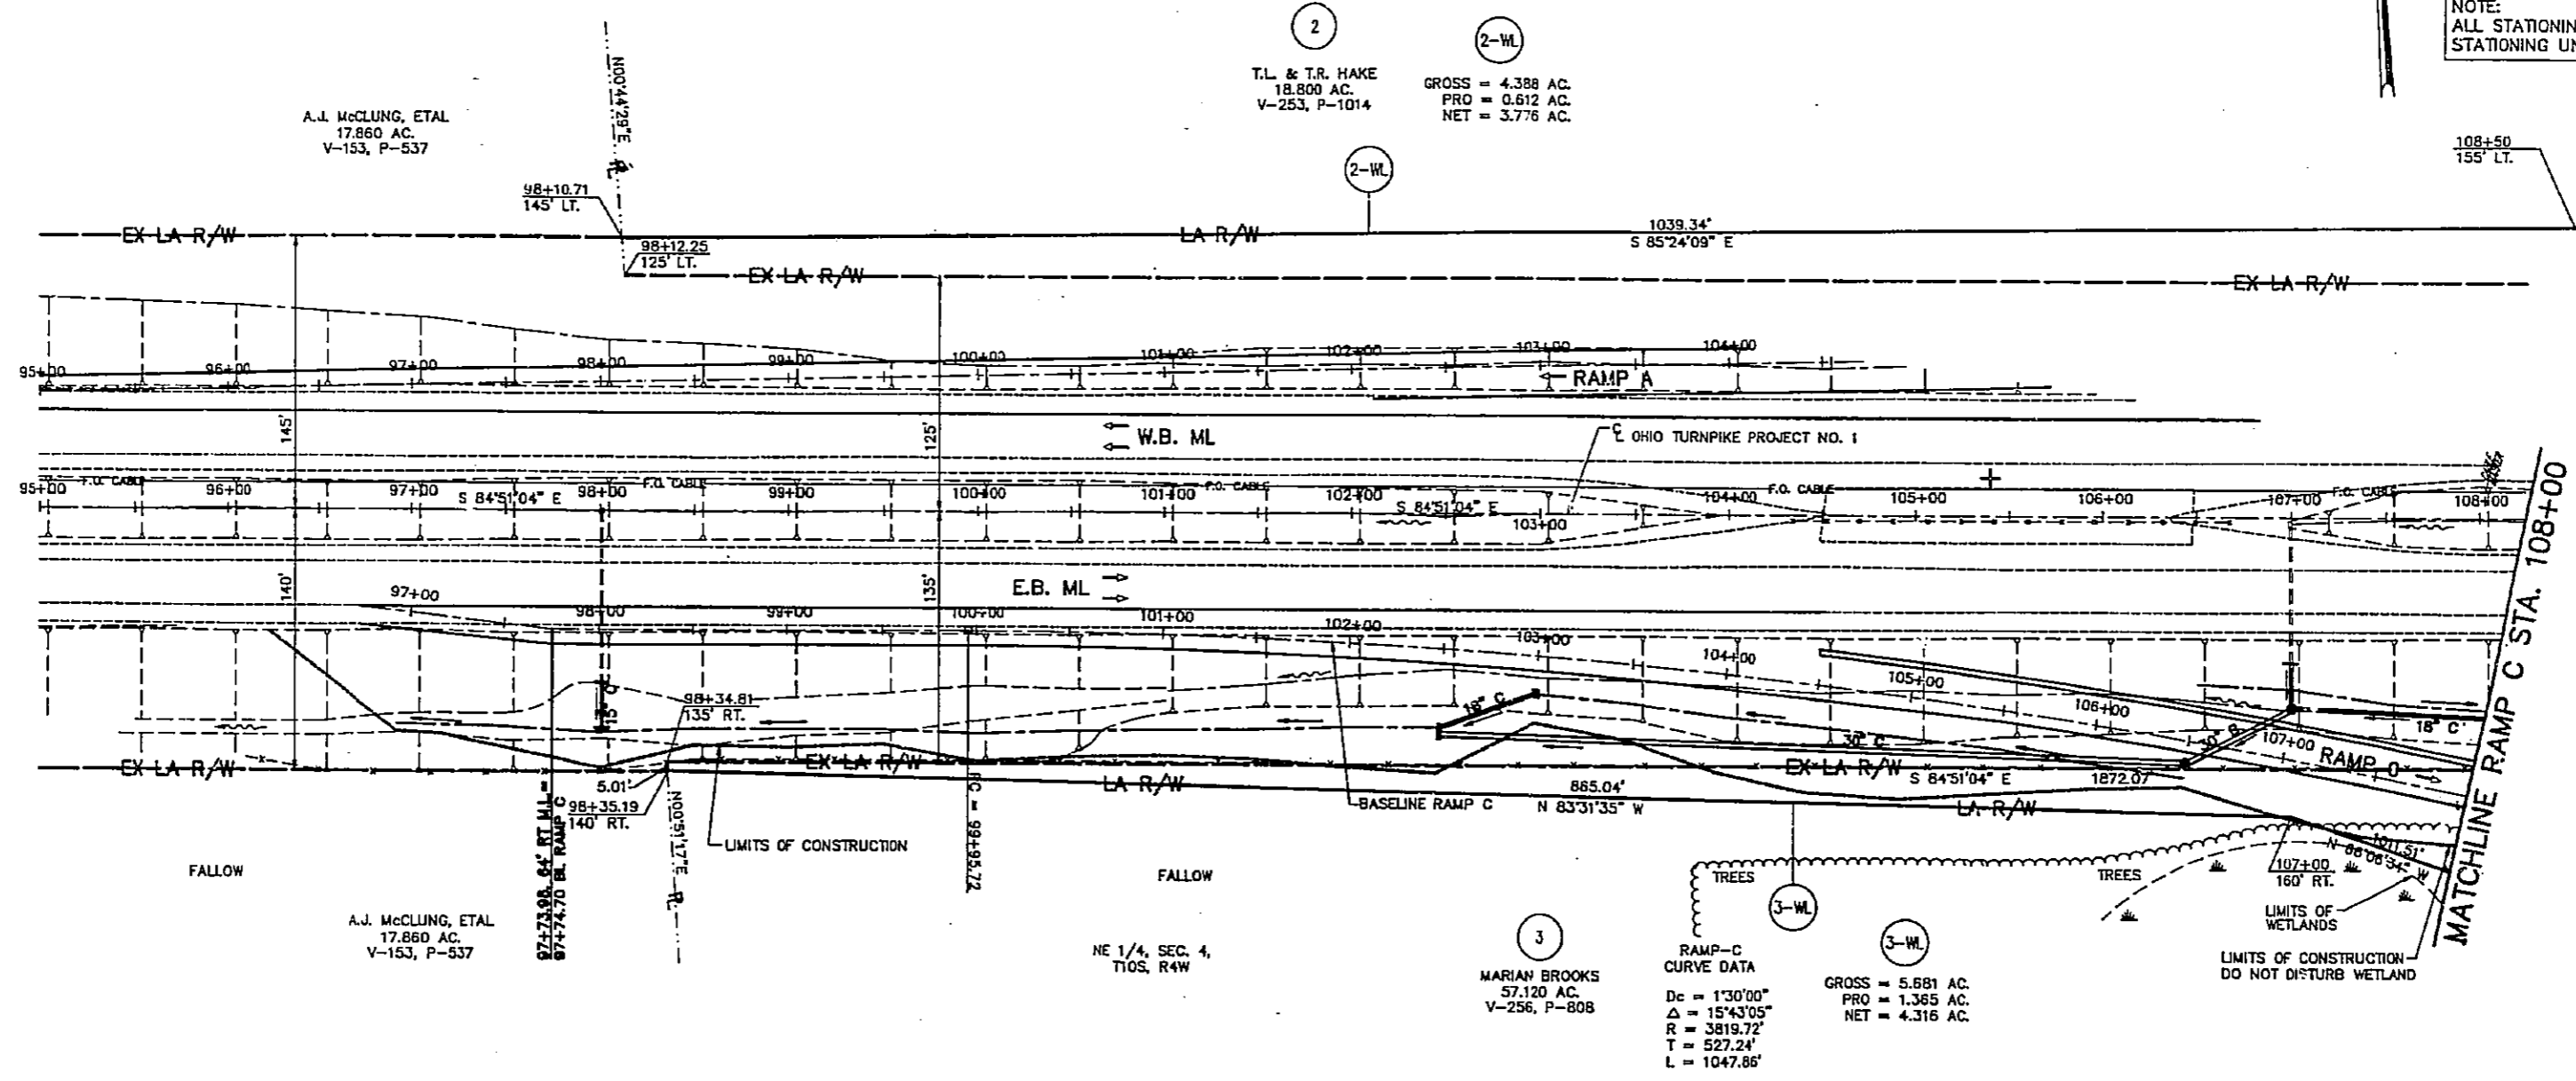

SUMMARY OF ADDITIONAL RIGHT-OF-WAY

PARCEL	OWNER	DEED RECORDED		DEED AREA ACRES	TOTAL P.R.O. ACRES	GROSS TAKE ACRES	P.R.O. IN TAKE ACRES	NET TAKE		NET RESIDUE		REMARKS
		VOLUME	PAGE					LAND ACRES	BLDG. SQ. FT.	LEFT ACRES	RIGHT ACRES	
3-WL	MARIAN BROOKS	256	808	57.120	1.061	5.681	1.365	4.316	187,890	NONE	51.743	

POGGEMEYER DESIGN GROUP, INC.


OHIO TURNPIKE COMMISSION

RIGHT OF WAY PLAN
RAMP-C

STA. 95+00.00 TO 108+00

DATE: 5/92 SCALE: 1" = 50'
CIP: 55-92-02 SHEET 127 OF 138

5180-002

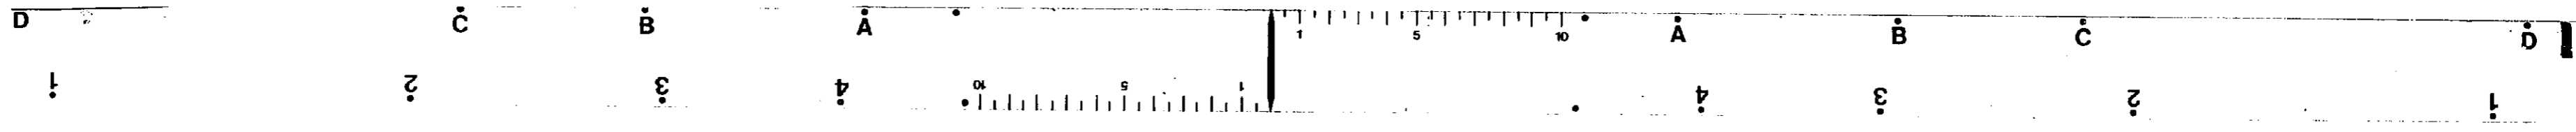


WILLIAMS COUNTY
NORTHWEST TOWNSHIP
T10S, R4W, SECTION 3 AND SECTION 4


128
138

2
T.L. & T.R. HAKE
18.800 AC.
V-253, P-1014

2-WL
GROSS = 4.388 AC.
PRO = 0.612 AC.
NET = 3.776 AC.

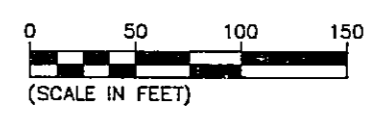

NOTE:
ALL STATIONING SHOWN IS MAINLINE
STATIONING UNLESS OTHERWISE NOTED.

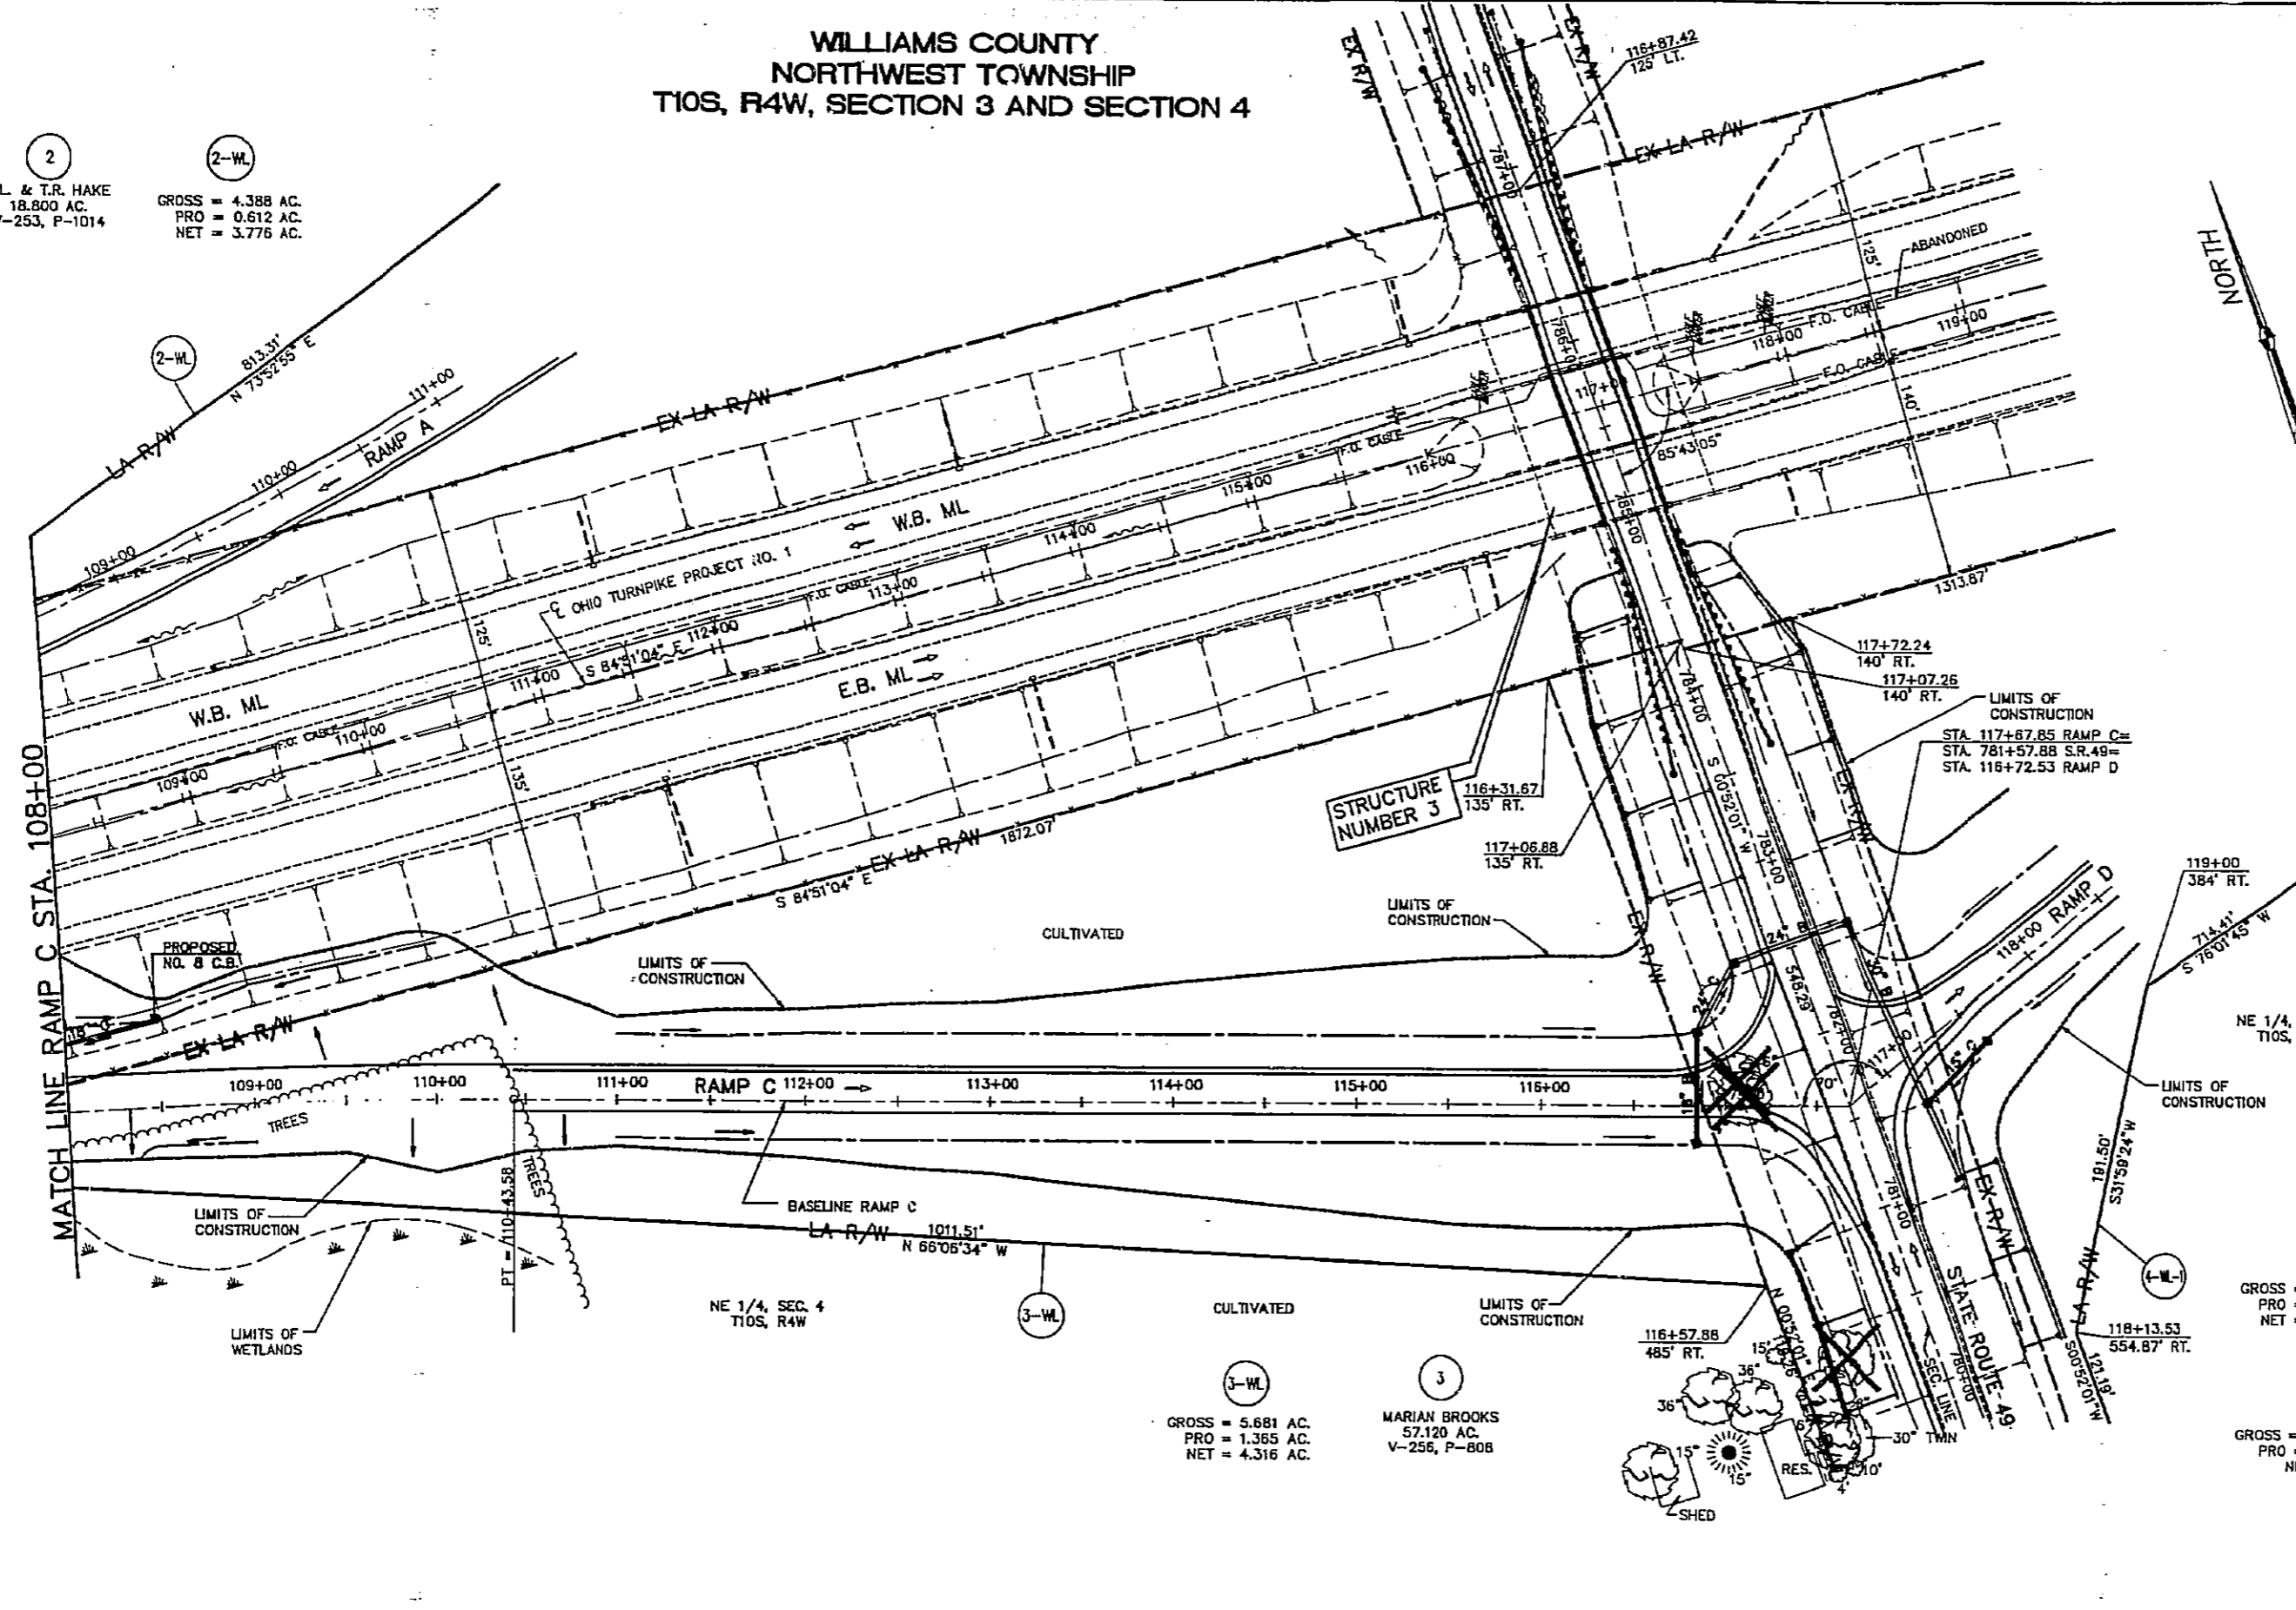

SUMMARY OF ADDITIONAL RIGHT-OF-WAY

PARCEL	OWNER	DEED RECORDED		DEED AREA ACRES	TOTAL P.R.O. ACRES	GROSS TAKE ACRES	P.R.O. IN TAKE ACRES	NET TAKE			NET RESIDUE		REMARKS
		VOLUME	PAGE					LAND ACRES	SQ. FT.	BLDG.	LEFT ACRES	RIGHT ACRES	
3-WL	MARIAN BROOKS	256	808	57,120	1,061	5,681	1,365	4,316	187,990	NONE		51,743	

POGGEMEYER DESIGN GROUP, INC.


OHIO TURNPIKE COMMISSION

RIGHT OF WAY PLAN
RAMP-C


STA. 108+00 TO STA. 117+67.85

DATE: 5/92 SCALE: 1" = 50'
CIP: 55-92-02 SHEET 128 OF 138

5180-002

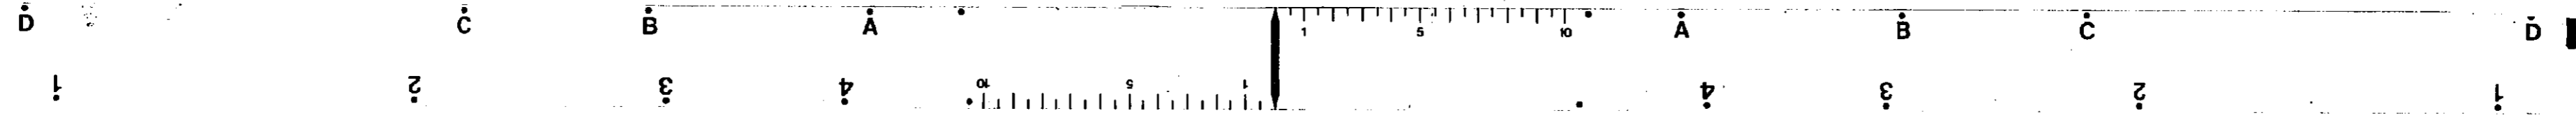

WILLIAMS COUNTY
NORTHWEST TOWNSHIP
T10S, R4W, SECTION 3 AND SECTION 4

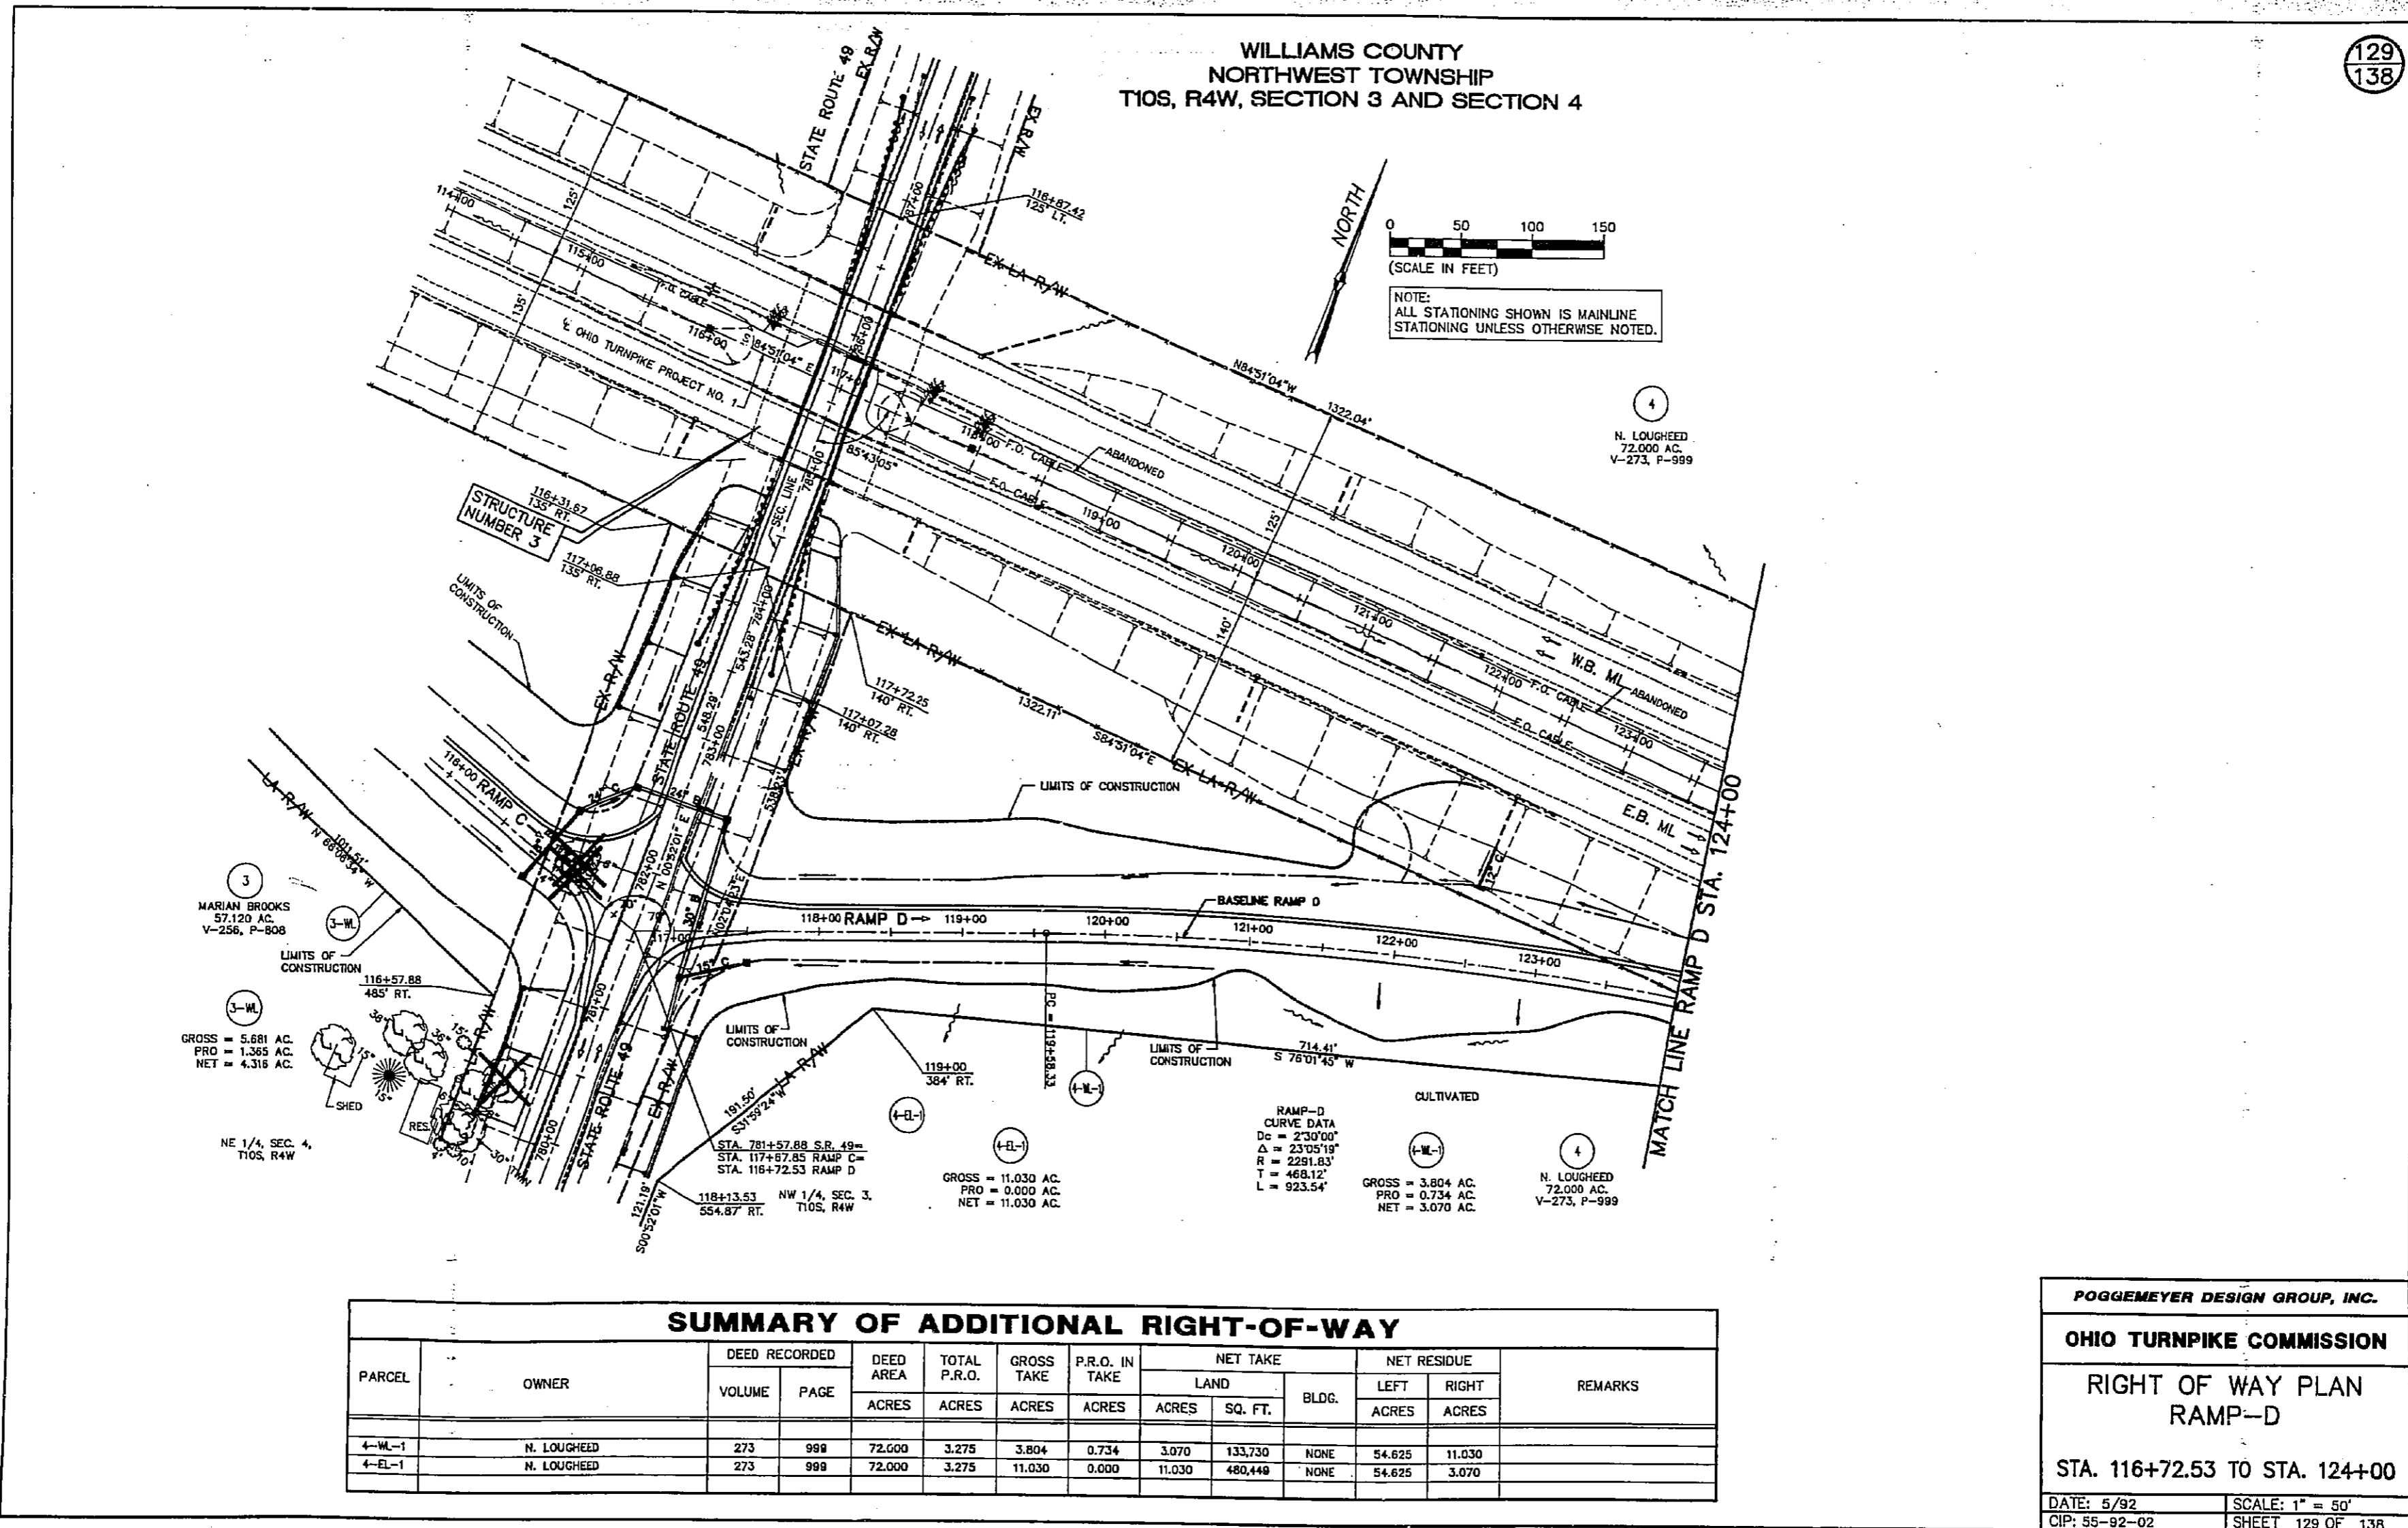

SUMMARY OF ADDITIONAL RIGHT-OF-WAY

PARCEL	OWNER	DEED RECORDED		DEED AREA ACRES	TOTAL P.R.O. ACRES	GROSS TAKE ACRES	P.R.O. IN TAKE ACRES	NET TAKE		NET RESIDUE		REMARKS	
		VOLUME	PAGE					LAND ACRES	BLDG. SQ. FT.	LEFT ACRES	RIGHT ACRES		
4-WL-1	N. LOUGHEED	273	999	72.000	3.275	3.804	0.734	3.070	133,730	NONE	54.625	11.030	
4-EL-1	N. LOUGHEED	273	999	72.000	3.275	11.030	0.000	11.030	480,148	NONE	54.625	3.070	

POGGEMEYER DESIGN GROUP, INC.


OHIO TURNPIKE COMMISSION

RIGHT OF WAY PLAN
RAMP-D

STA. 116+72.53 TO STA. 124+00


DATE: 5/92 SCALE: 1" = 50'
CIP: 95-92-02 SHEET 129 OF 138

5180-002

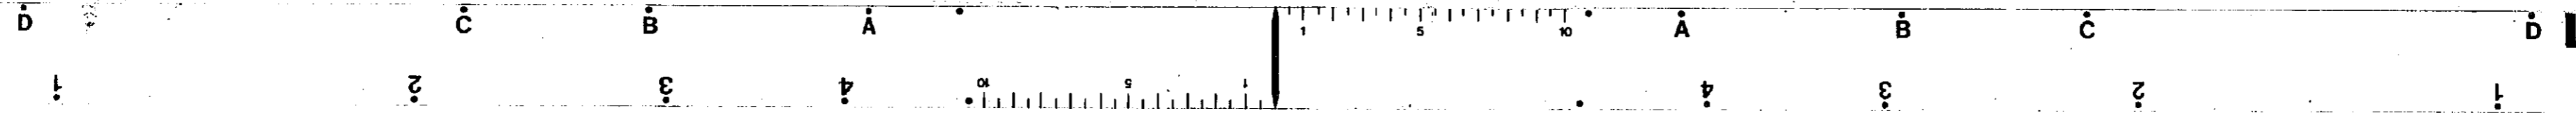


WILLIAMS COUNTY
NORTHWEST TOWNSHIP
T10S, R4W, SECTION 3

130
138

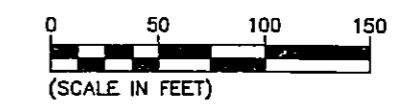

NOTE:
ALL STATIONING SHOWN IS MAINLINE
STATIONING UNLESS OTHERWISE NOTED.

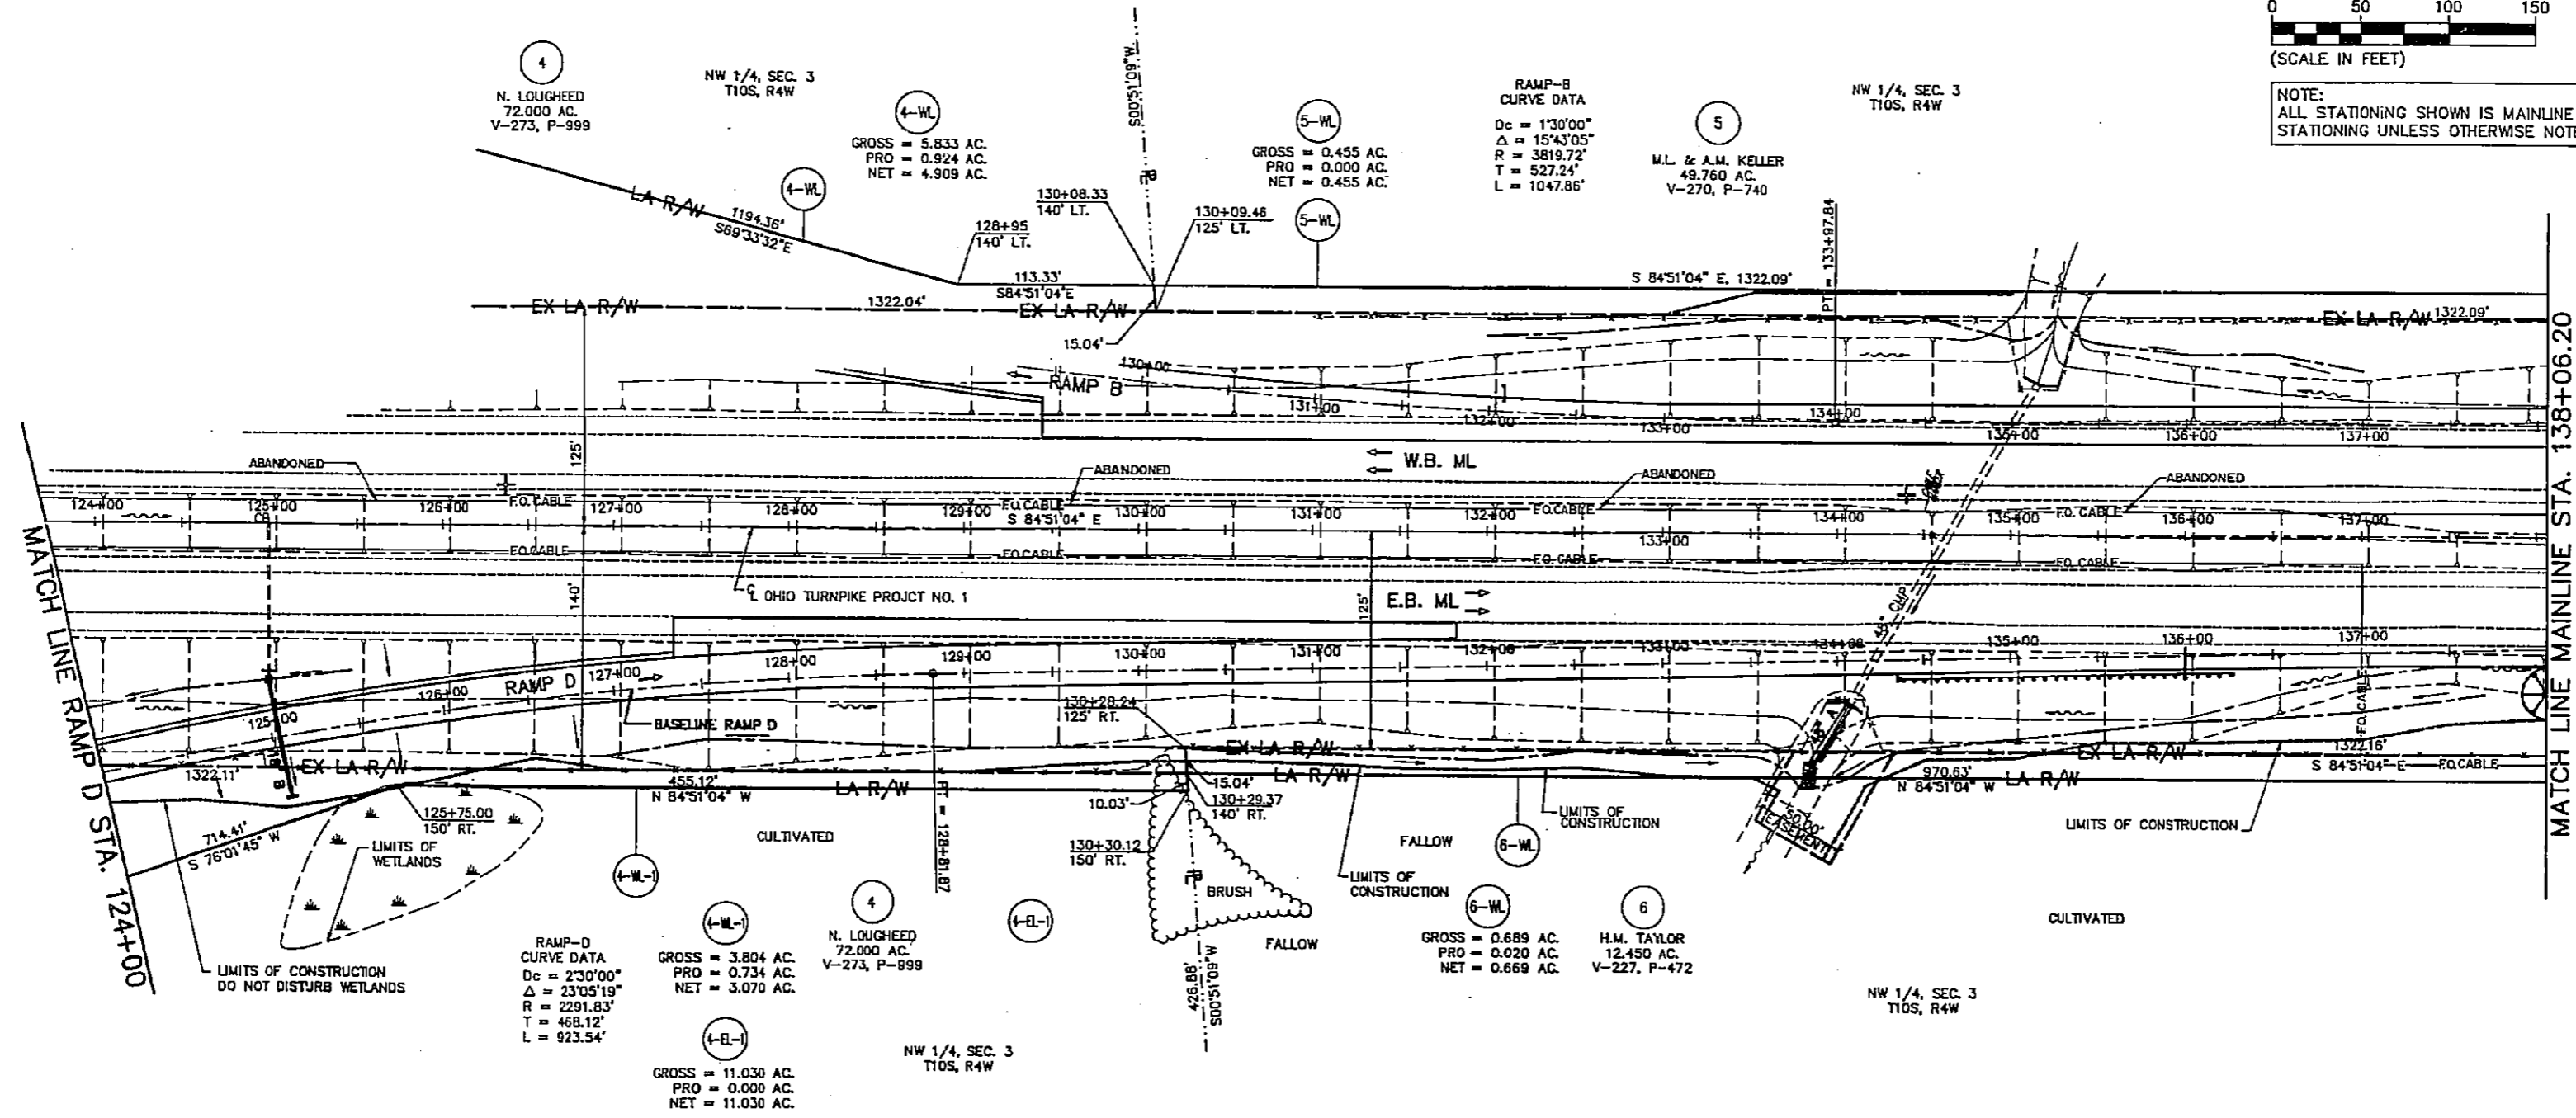


SUMMARY OF ADDITIONAL RIGHT-OF-WAY

PARCEL	OWNER	DEED RECORDED		DEED AREA ACRES	TOTAL P.R.O. ACRES	GROSS TAKE ACRES	P.R.O. IN TAKE ACRES	NET TAKE		NET RESIDUE		REMARKS	
		VOLUME	PAGE					LAND ACRES	BLDG. SQ. FT.	LEFT ACRES	RIGHT ACRES		
4-WL-1	N. LOUGHEED	273	999	72.000	3.275	3.804	0.734	3.070	133,730	NONE	54.625	11.030	
4-EL-1	N. LOUGHEED	273	999	72.000	3.275	11.030	0.000	11.030	480,449	NONE	54.625	3.070	
6-WL	H.M. TAYLOR	227	472	12.450	0.000	0.689	0.020	0.669	29,131	NONE		11.761	THE 0.020 AC. PRO IN TAKE IS EXIST. ESMT.


POGGEMEYER DESIGN GROUP, INC.
OHIO TURNPIKE COMMISSION
RIGHT OF WAY PLAN
RAMP-D
STA. 124+00 TO STA. 132+00
DATE: 5/92 SCALE: 1" = 50'
CIP: 55-92-02 SHEET 130 OF 138

5180-002

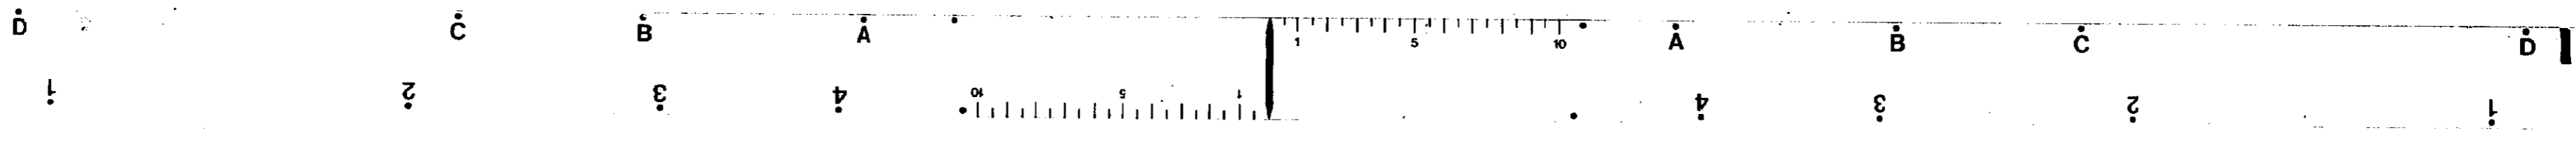


WILLIAMS COUNTY
NORTHWEST TOWNSHIP
T10S, R4W, SECTION 3

131
138

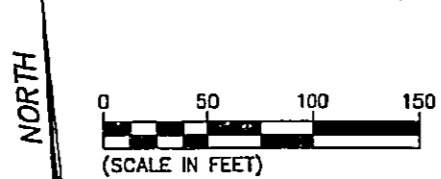

NOTE:
ALL STATIONING SHOWN IS MAINLINE
STATIONING UNLESS OTHERWISE NOTED.

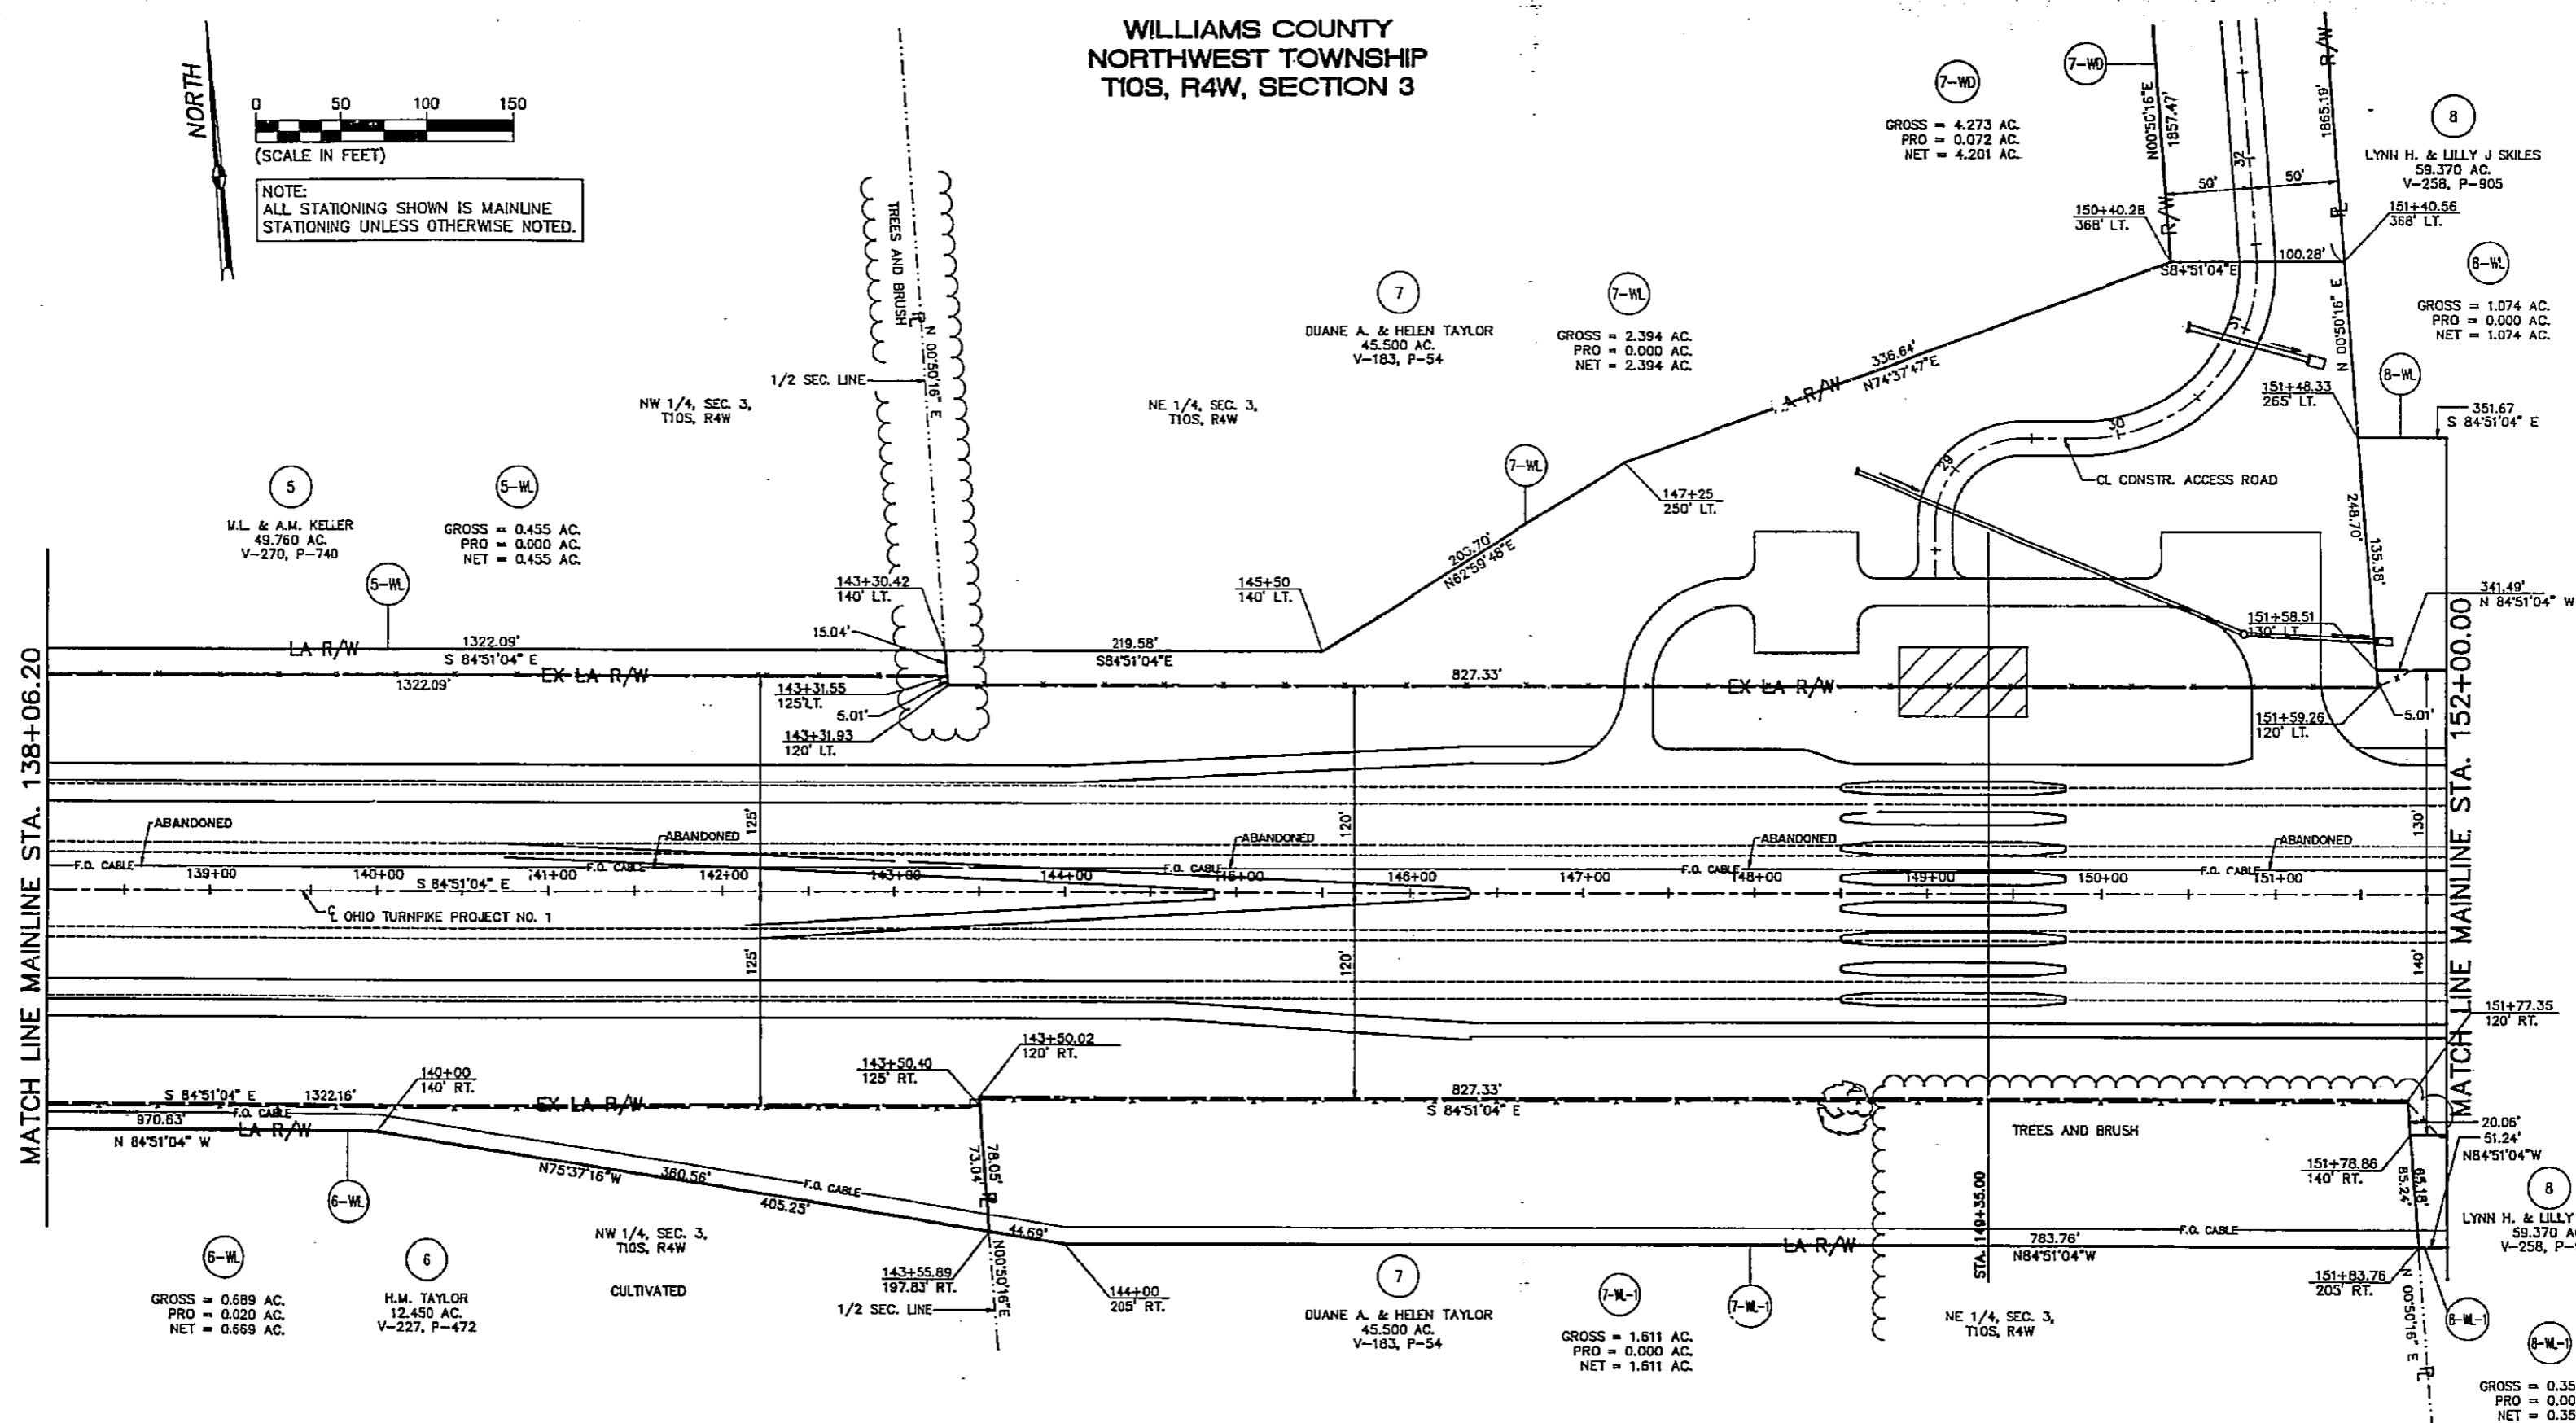

SUMMARY OF ADDITIONAL RIGHT-OF-WAY

PARCEL	OWNER	DEED RECORDED		DEED AREA ACRES	TOTAL P.R.O. ACRES	GROSS TAKE ACRES	P.R.O. IN TAKE ACRES	NET TAKE		NET RESIDUE		REMARKS		
		VOLUME	PAGE					LAND		BLDG.	LEFT ACRES		RIGHT ACRES	
								ACRES	SQ. FT.					
6-WL	H.M. TAYLOR	227	472	12.450	0.000	0.689	0.020	0.669	29,131	NONE		11.781	THE 0.020 AC PRO IN TAKE IS EXIST. ESMT.	
7-WL-1	DUANE A. & HELEN TAYLOR	183	54	45.500	0.568	1.611	0.000	1.611	70,167	NONE		39.200	4.121	
8-WL-1	LYNN H. & LILLY J. SKILES	258	905	59.370	1.767	0.352	0.000	0.352	15,352	NONE		54.280	2.963	

POGGEMEYER DESIGN GROUP, INC.


OHIO TURNPIKE COMMISSION

RIGHT OF WAY PLAN
RAMP-D

STA. 138+06.20 TO STA. 152+00


DATE: 5/92 SCALE: 1" = 50'
CIP: 55-92-02 SHEET 131 OF 138

5180-002

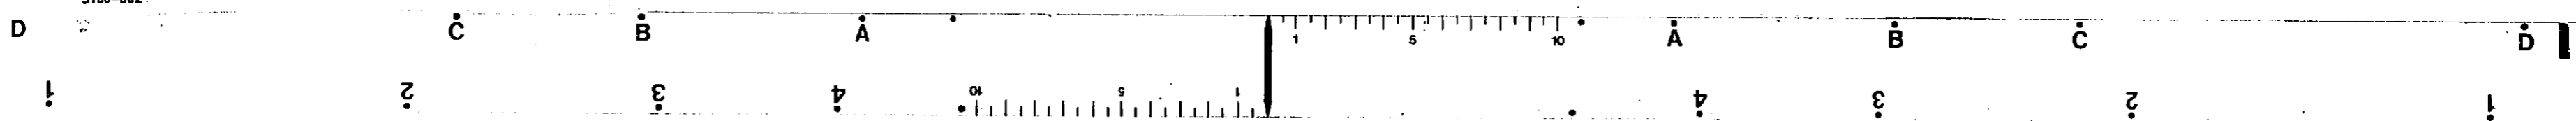

WILLIAMS COUNTY
NORTHWEST TOWNSHIP
T10S, R4W, SECTION 3

132
138

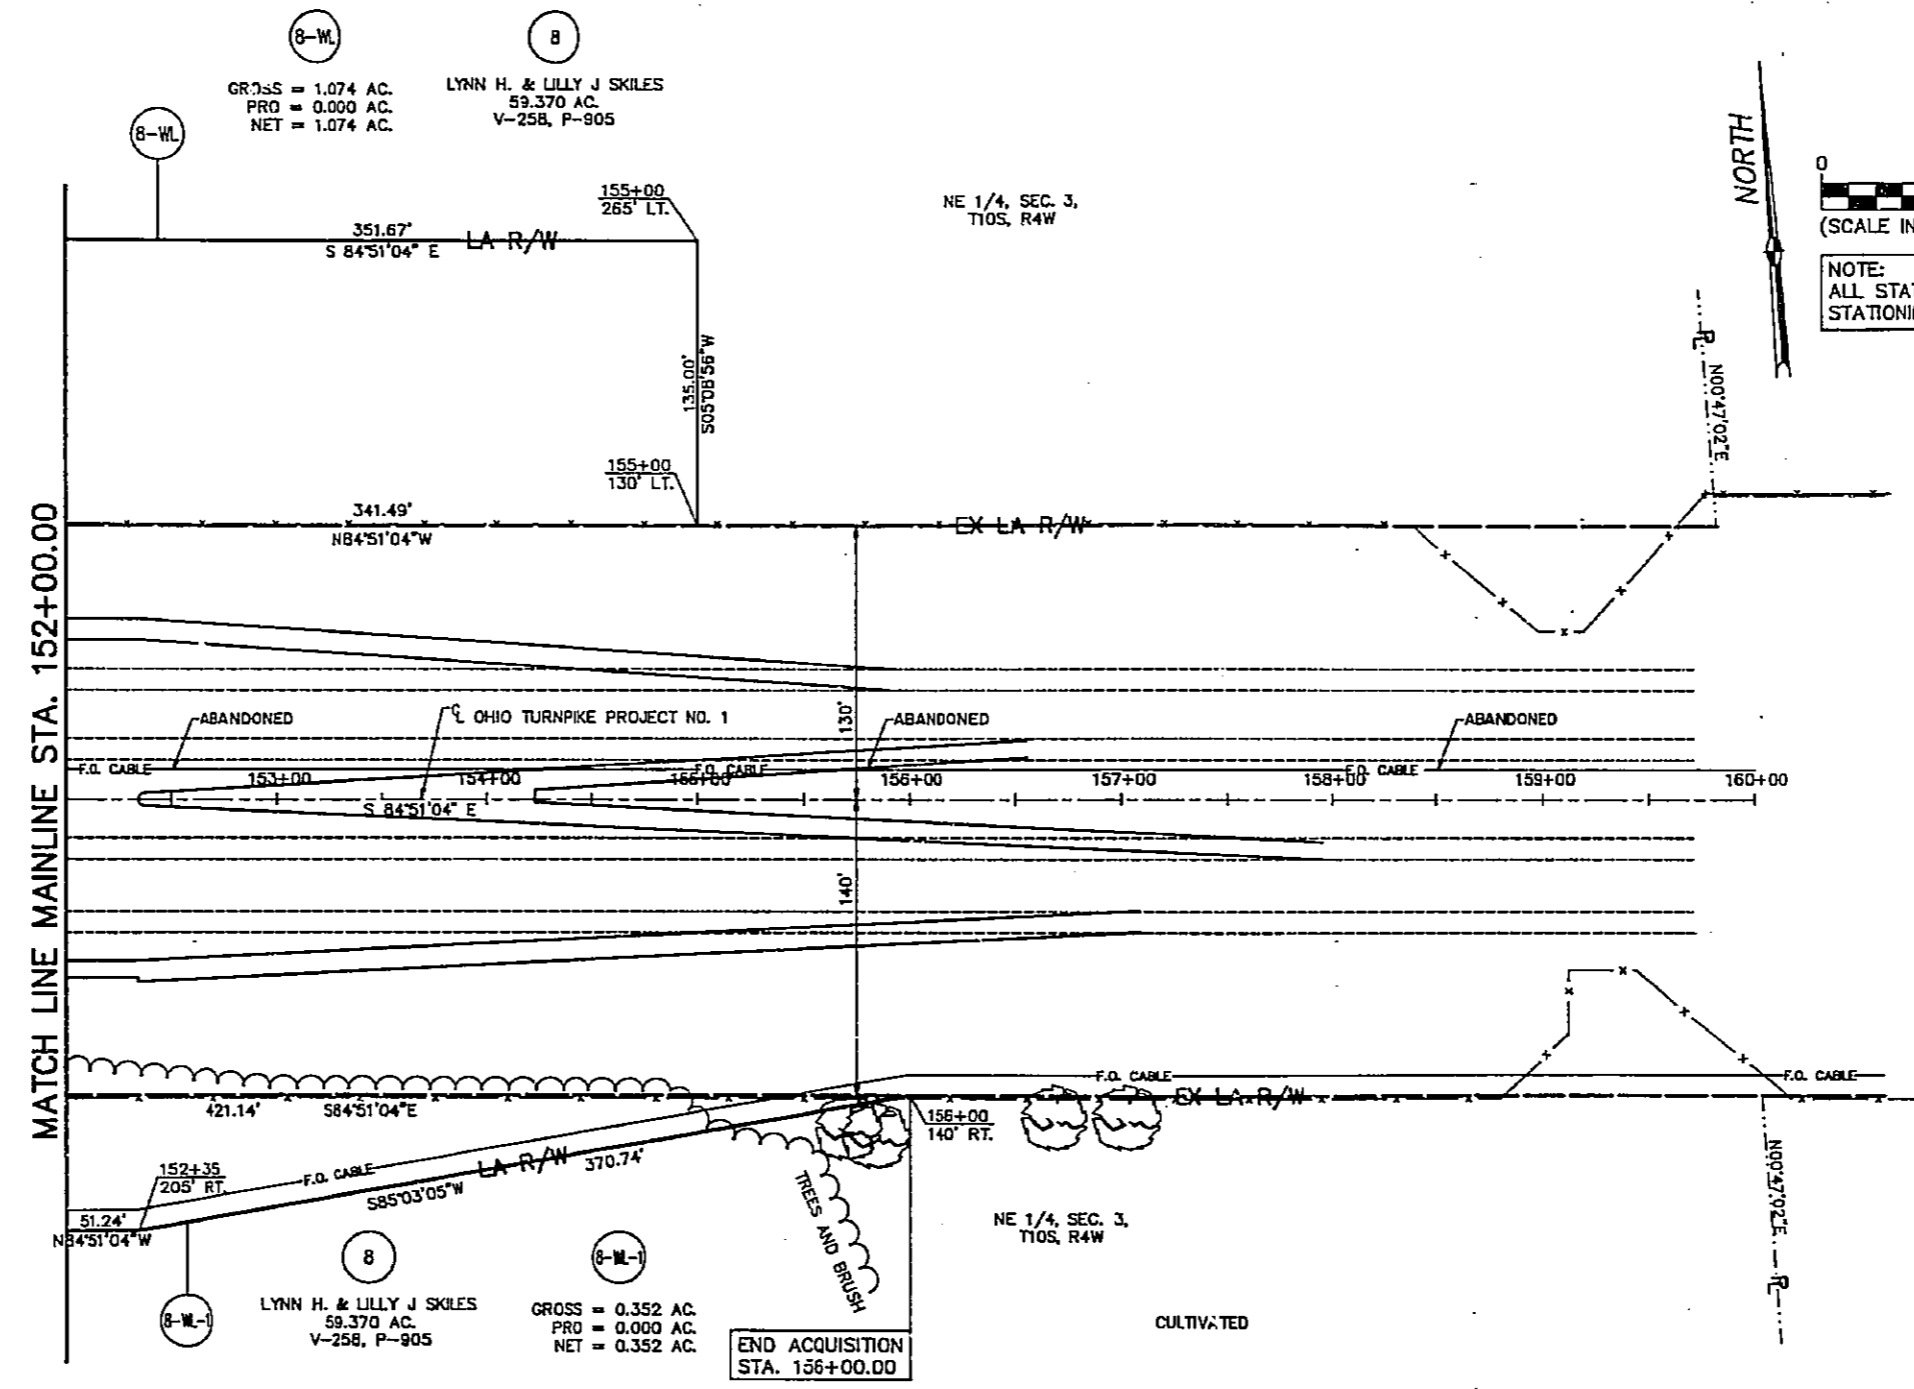

MATCH LINE MAINLINE STA. 152+00.00

END ACQUISITION
STA. 158+00.00

SUMMARY OF ADDITIONAL RIGHT-OF-WAY

PARCEL	OWNER	DEED RECORDED		DEED AREA ACRES	TOTAL P.R.O. ACRES	GROSS TAKE ACRES	P.R.O. IN TAKE ACRES	NET TAKE			NET RESIDUE		REMARKS
		VOLUME	PAGE					LAND ACRES	SQ. FT.	BLDG.	LEFT ACRES	RIGHT ACRES	
B-WL-1	LYNN H. & LILLY J. SKILES	258	905	59.370	1.767	0.352	0.000	0.352	15,352	NONE	54.280	2.963	

POGGEMEYER DESIGN GROUP, INC.

OHIO TURNPIKE COMMISSION

**RIGHT OF WAY PLAN
RAMP-D**

STA. 152+00 TO STA. 160+00

DATE: 5/92 SCALE: 1" = 50'
CIP: 55-92-02 SHEET 132 OF 138

J.E.F.
5180-002

